




| DESIGNED BY | DRAWN BY | CHECKED BY | DATE | REVIEWED | DATE | APPROVED | NO. | DATE | REVISIONS | DATE | BY |
|-------------|----------|------------|------------|----------|------|----------|-----|------|-----------|------|----|
| B.H.G. | B.H.G. | E.J.P. | 12 Dec. 41 | | | | 1 | | 4 | | |
| B.H.G. | B.H.G. | E.J.P. | 23 Dec. 41 | | | | 2 | | 5 | | |
| E.J.P. | E.J.P. | | 22 Nov. 41 | | | | 3 | | 6 | | |

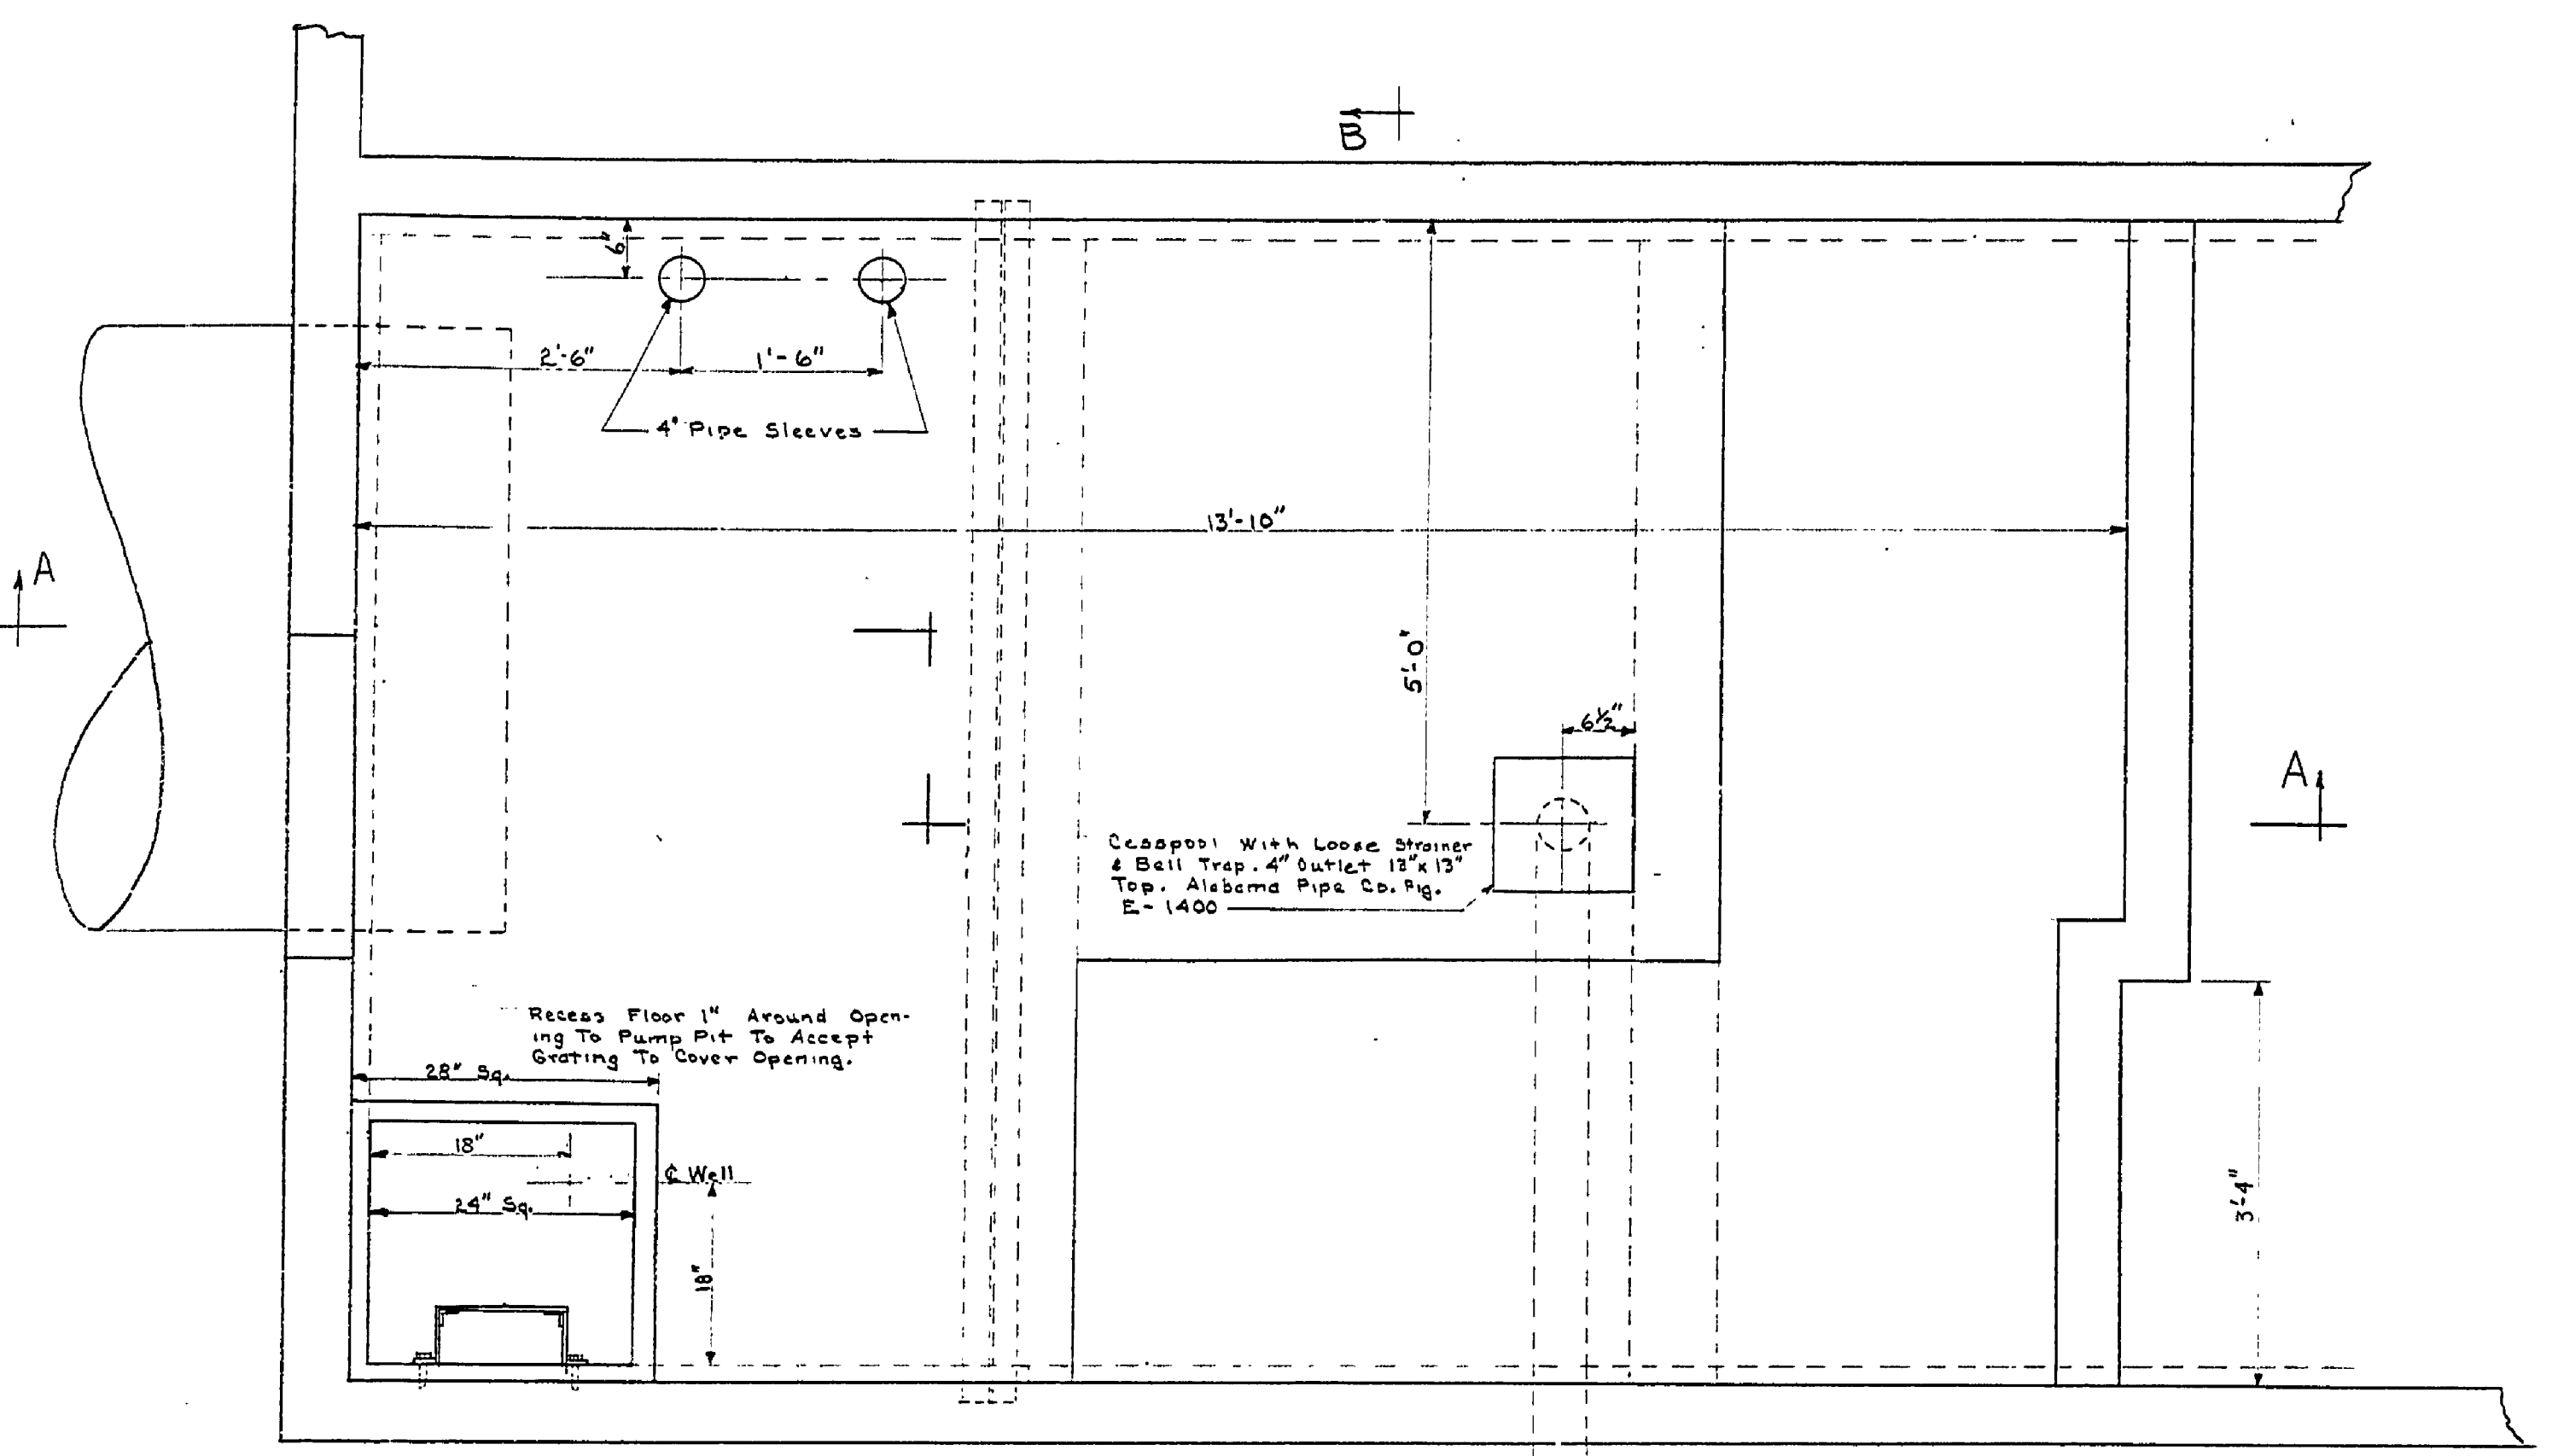


PLAN

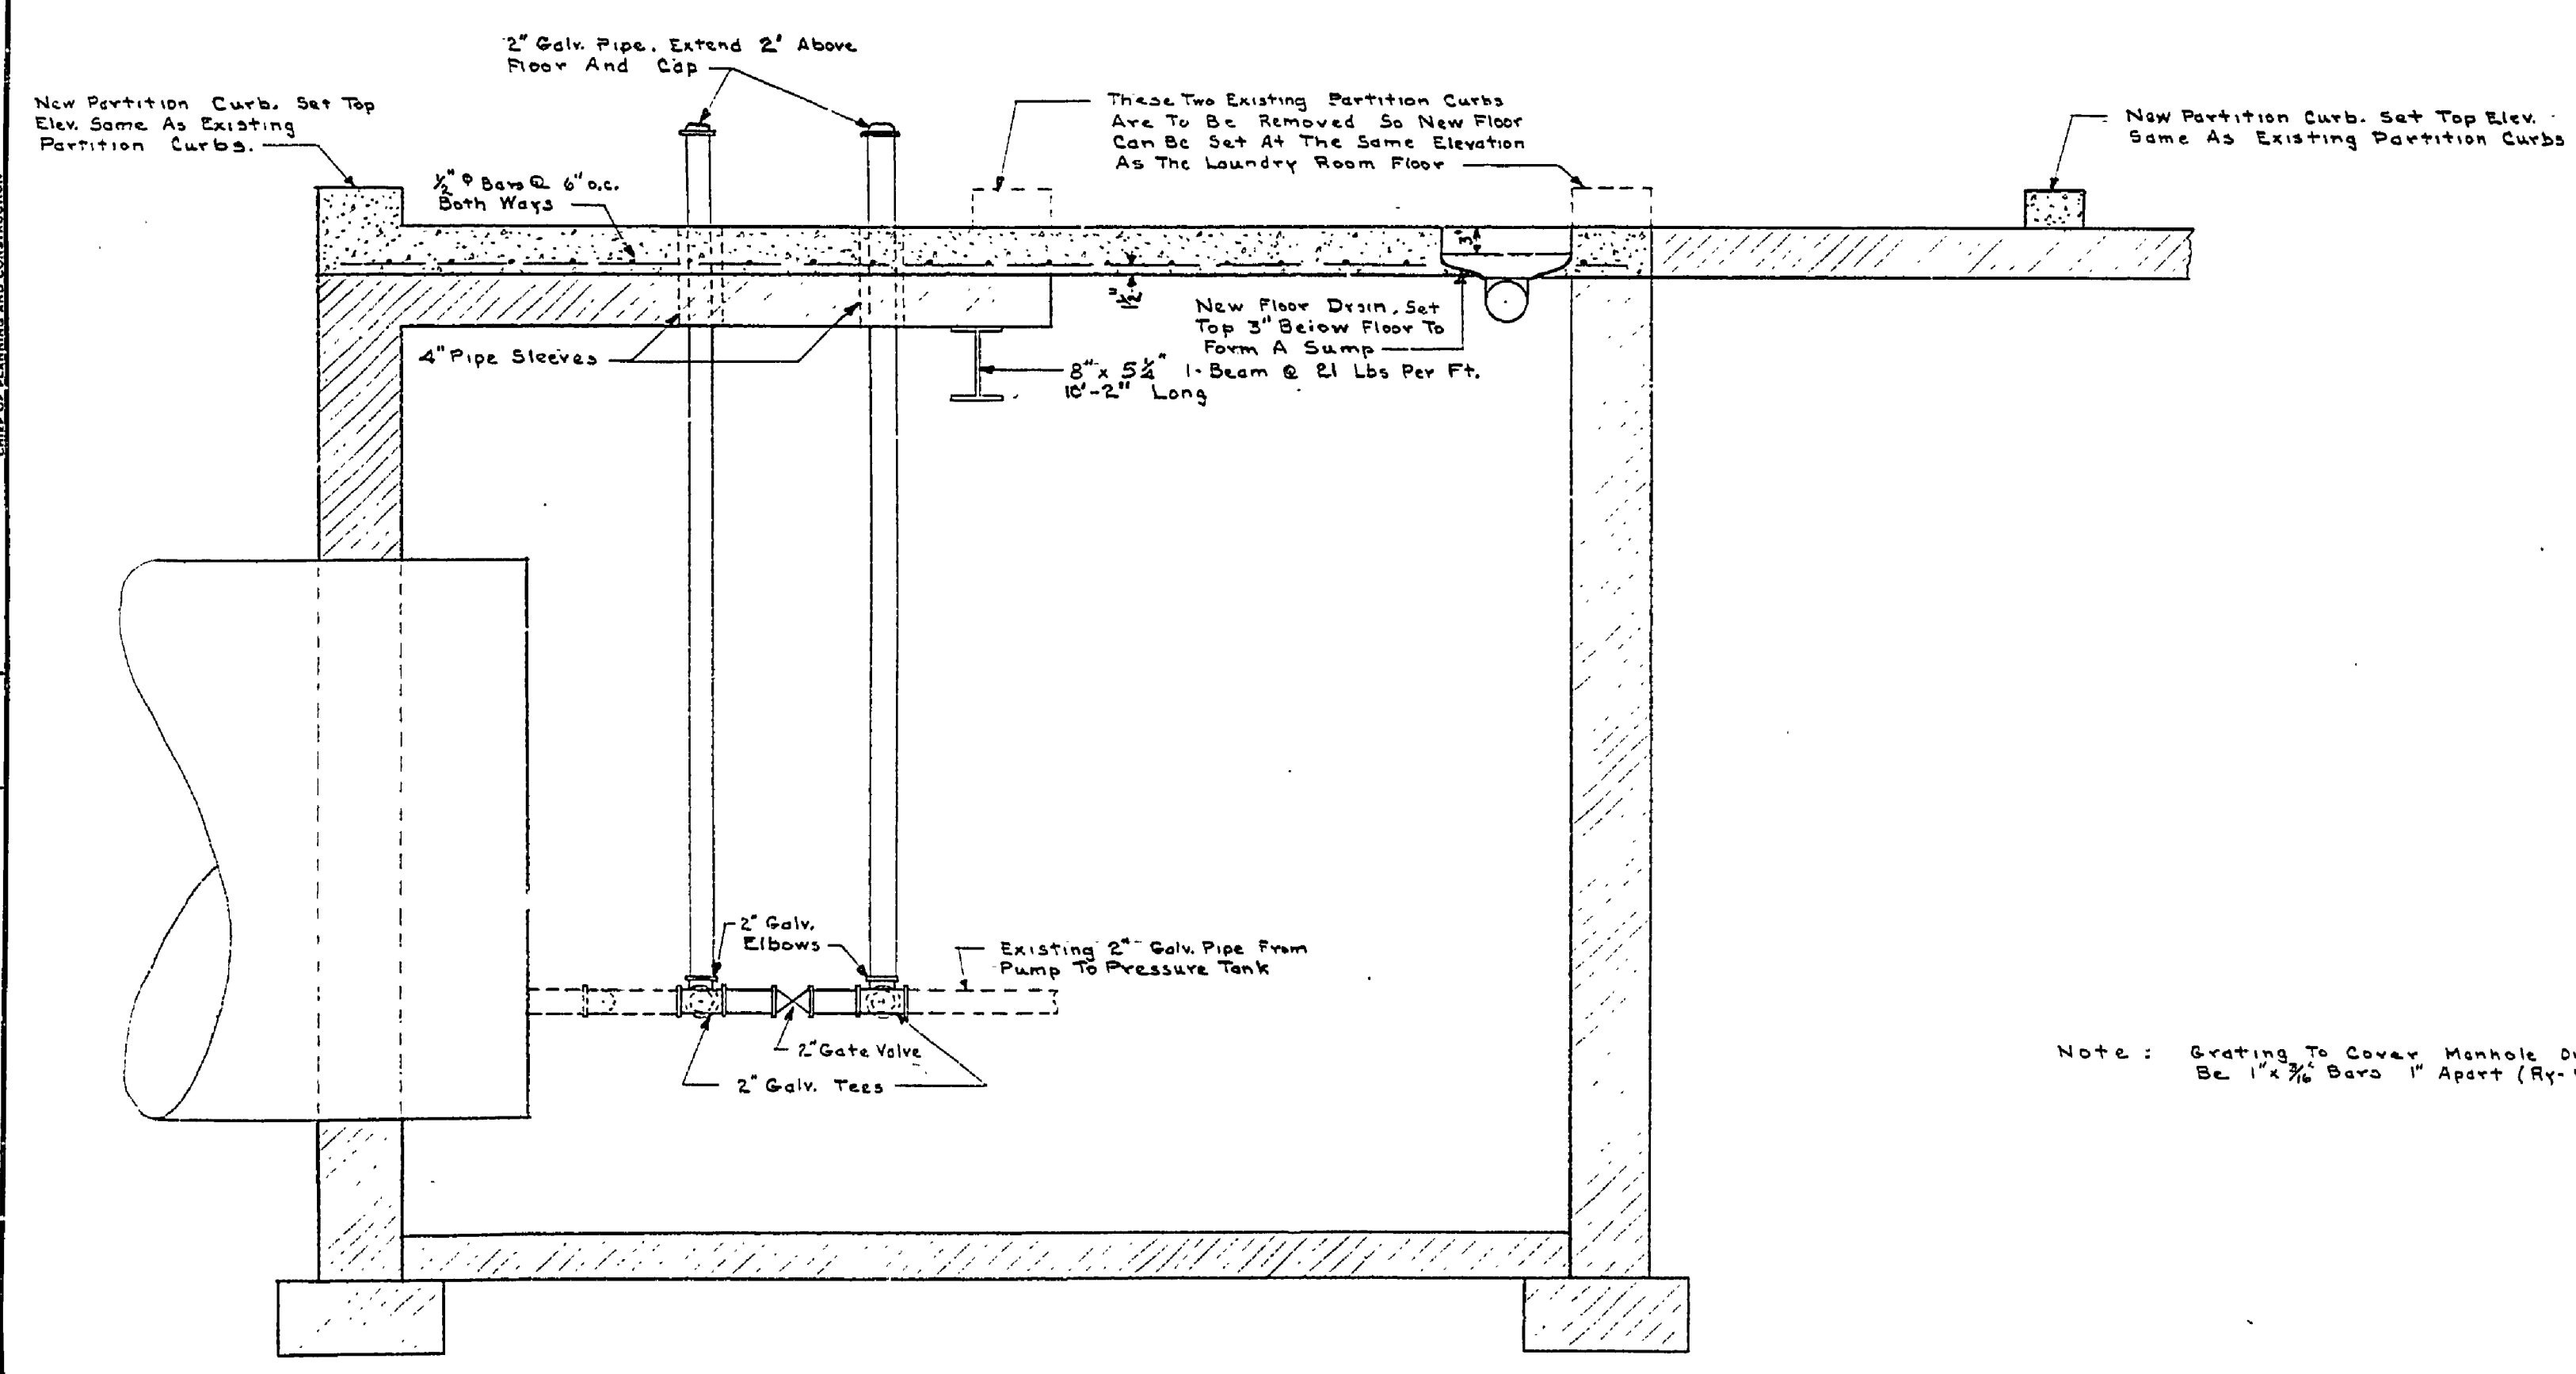

SECTION A-A

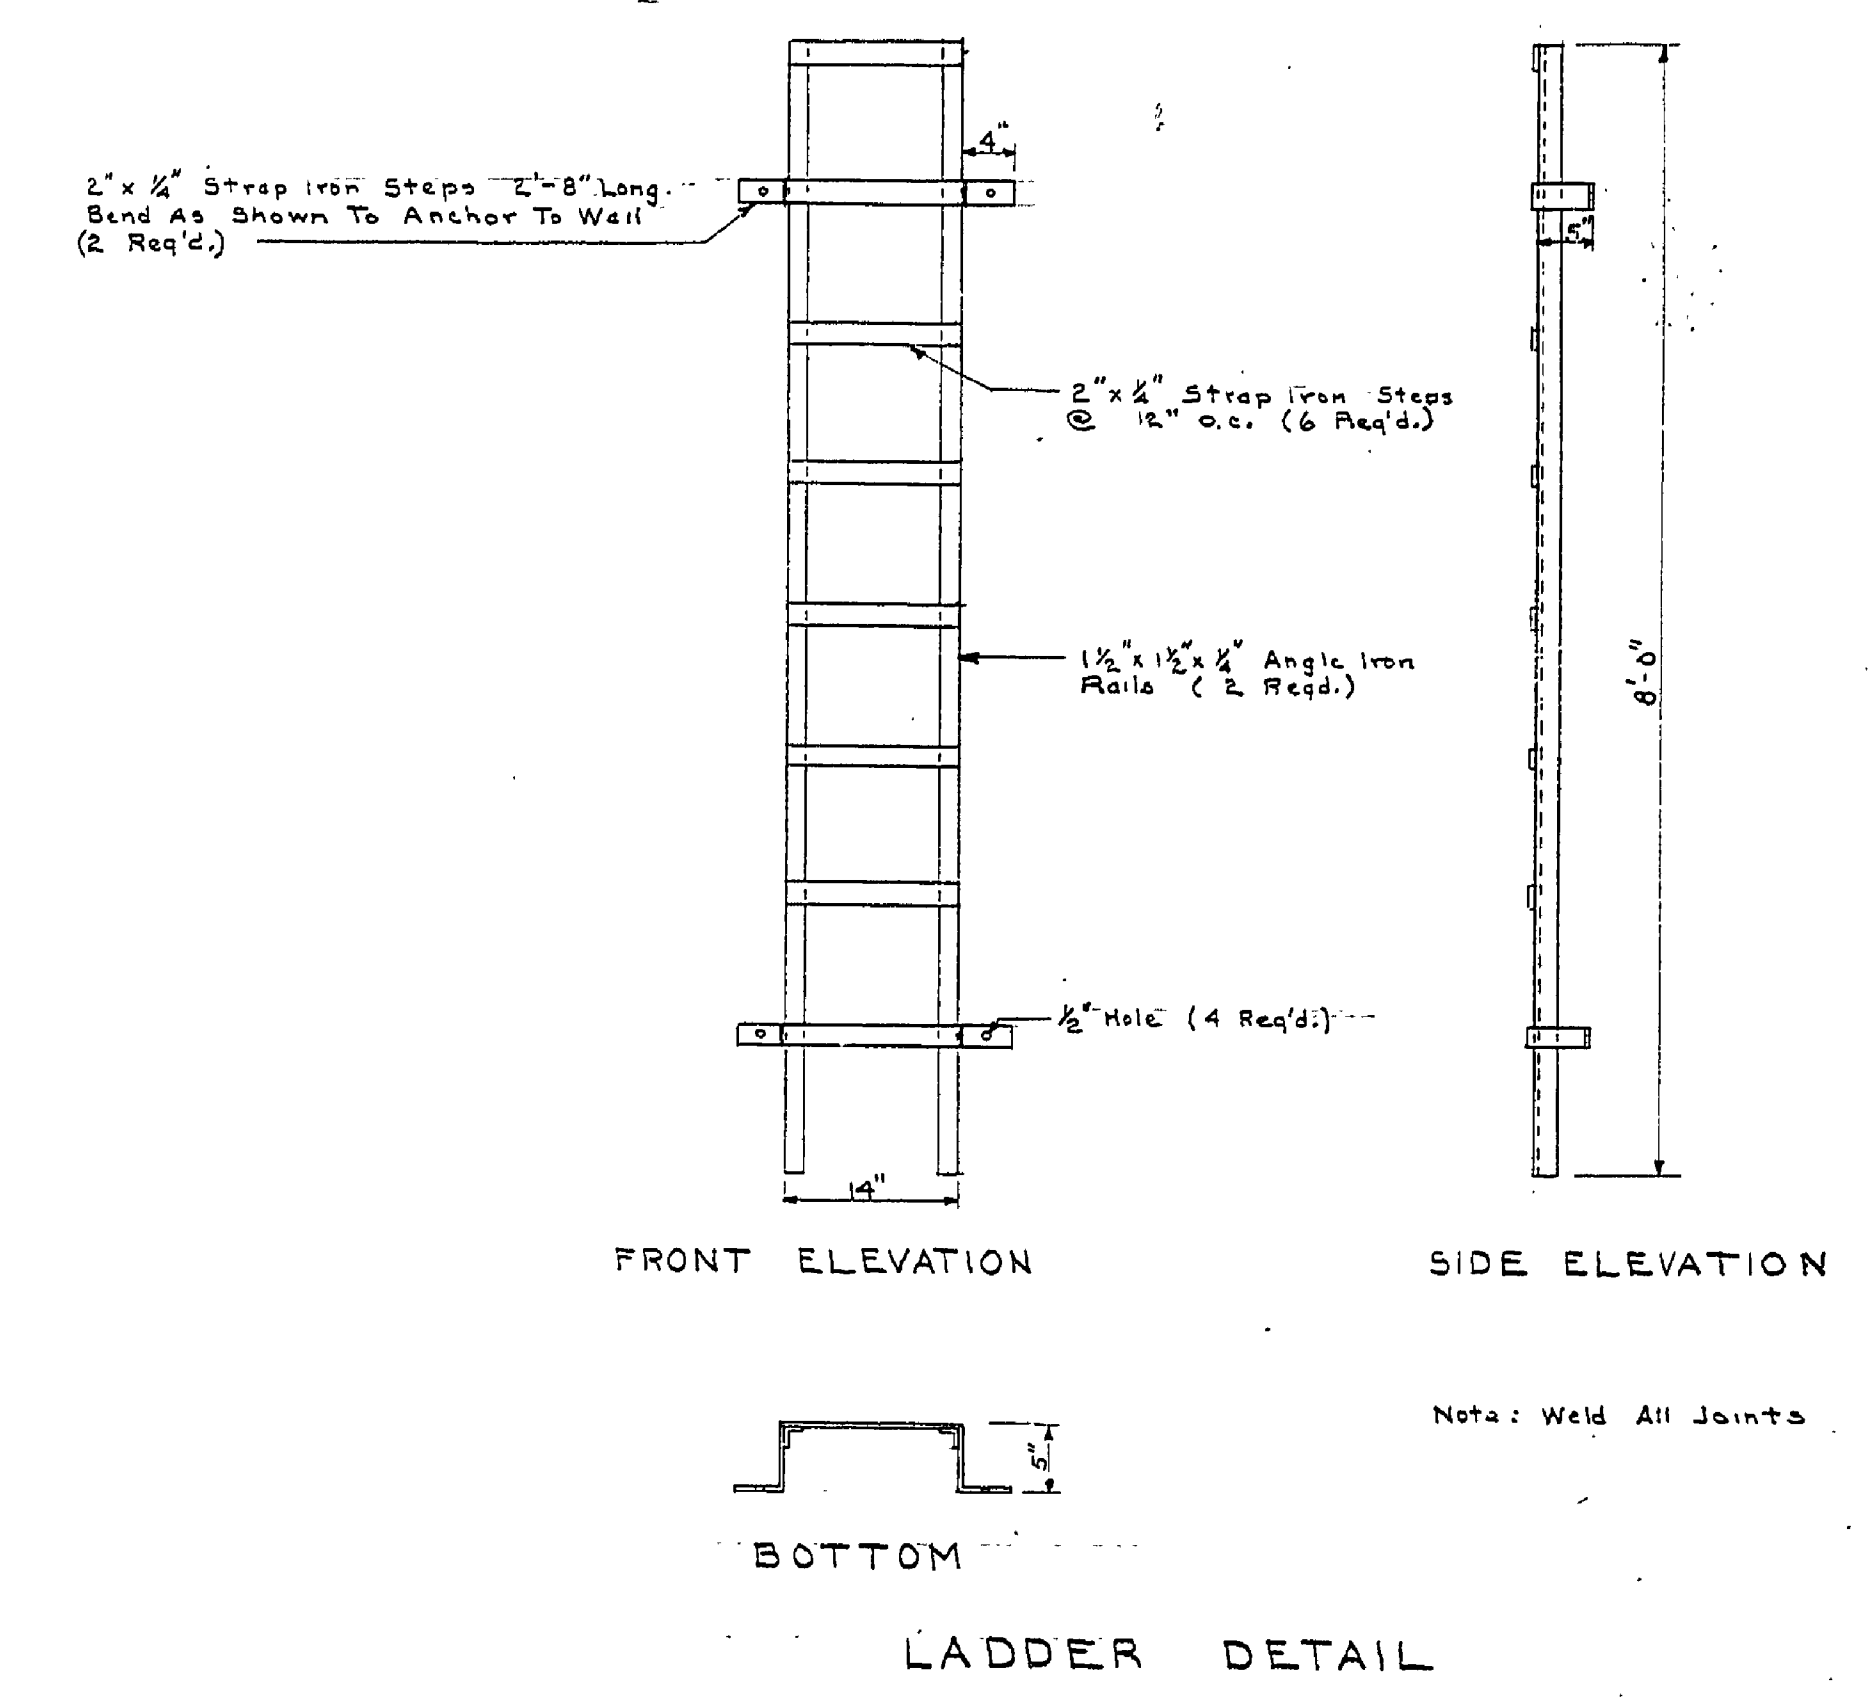

LADDER DETAIL

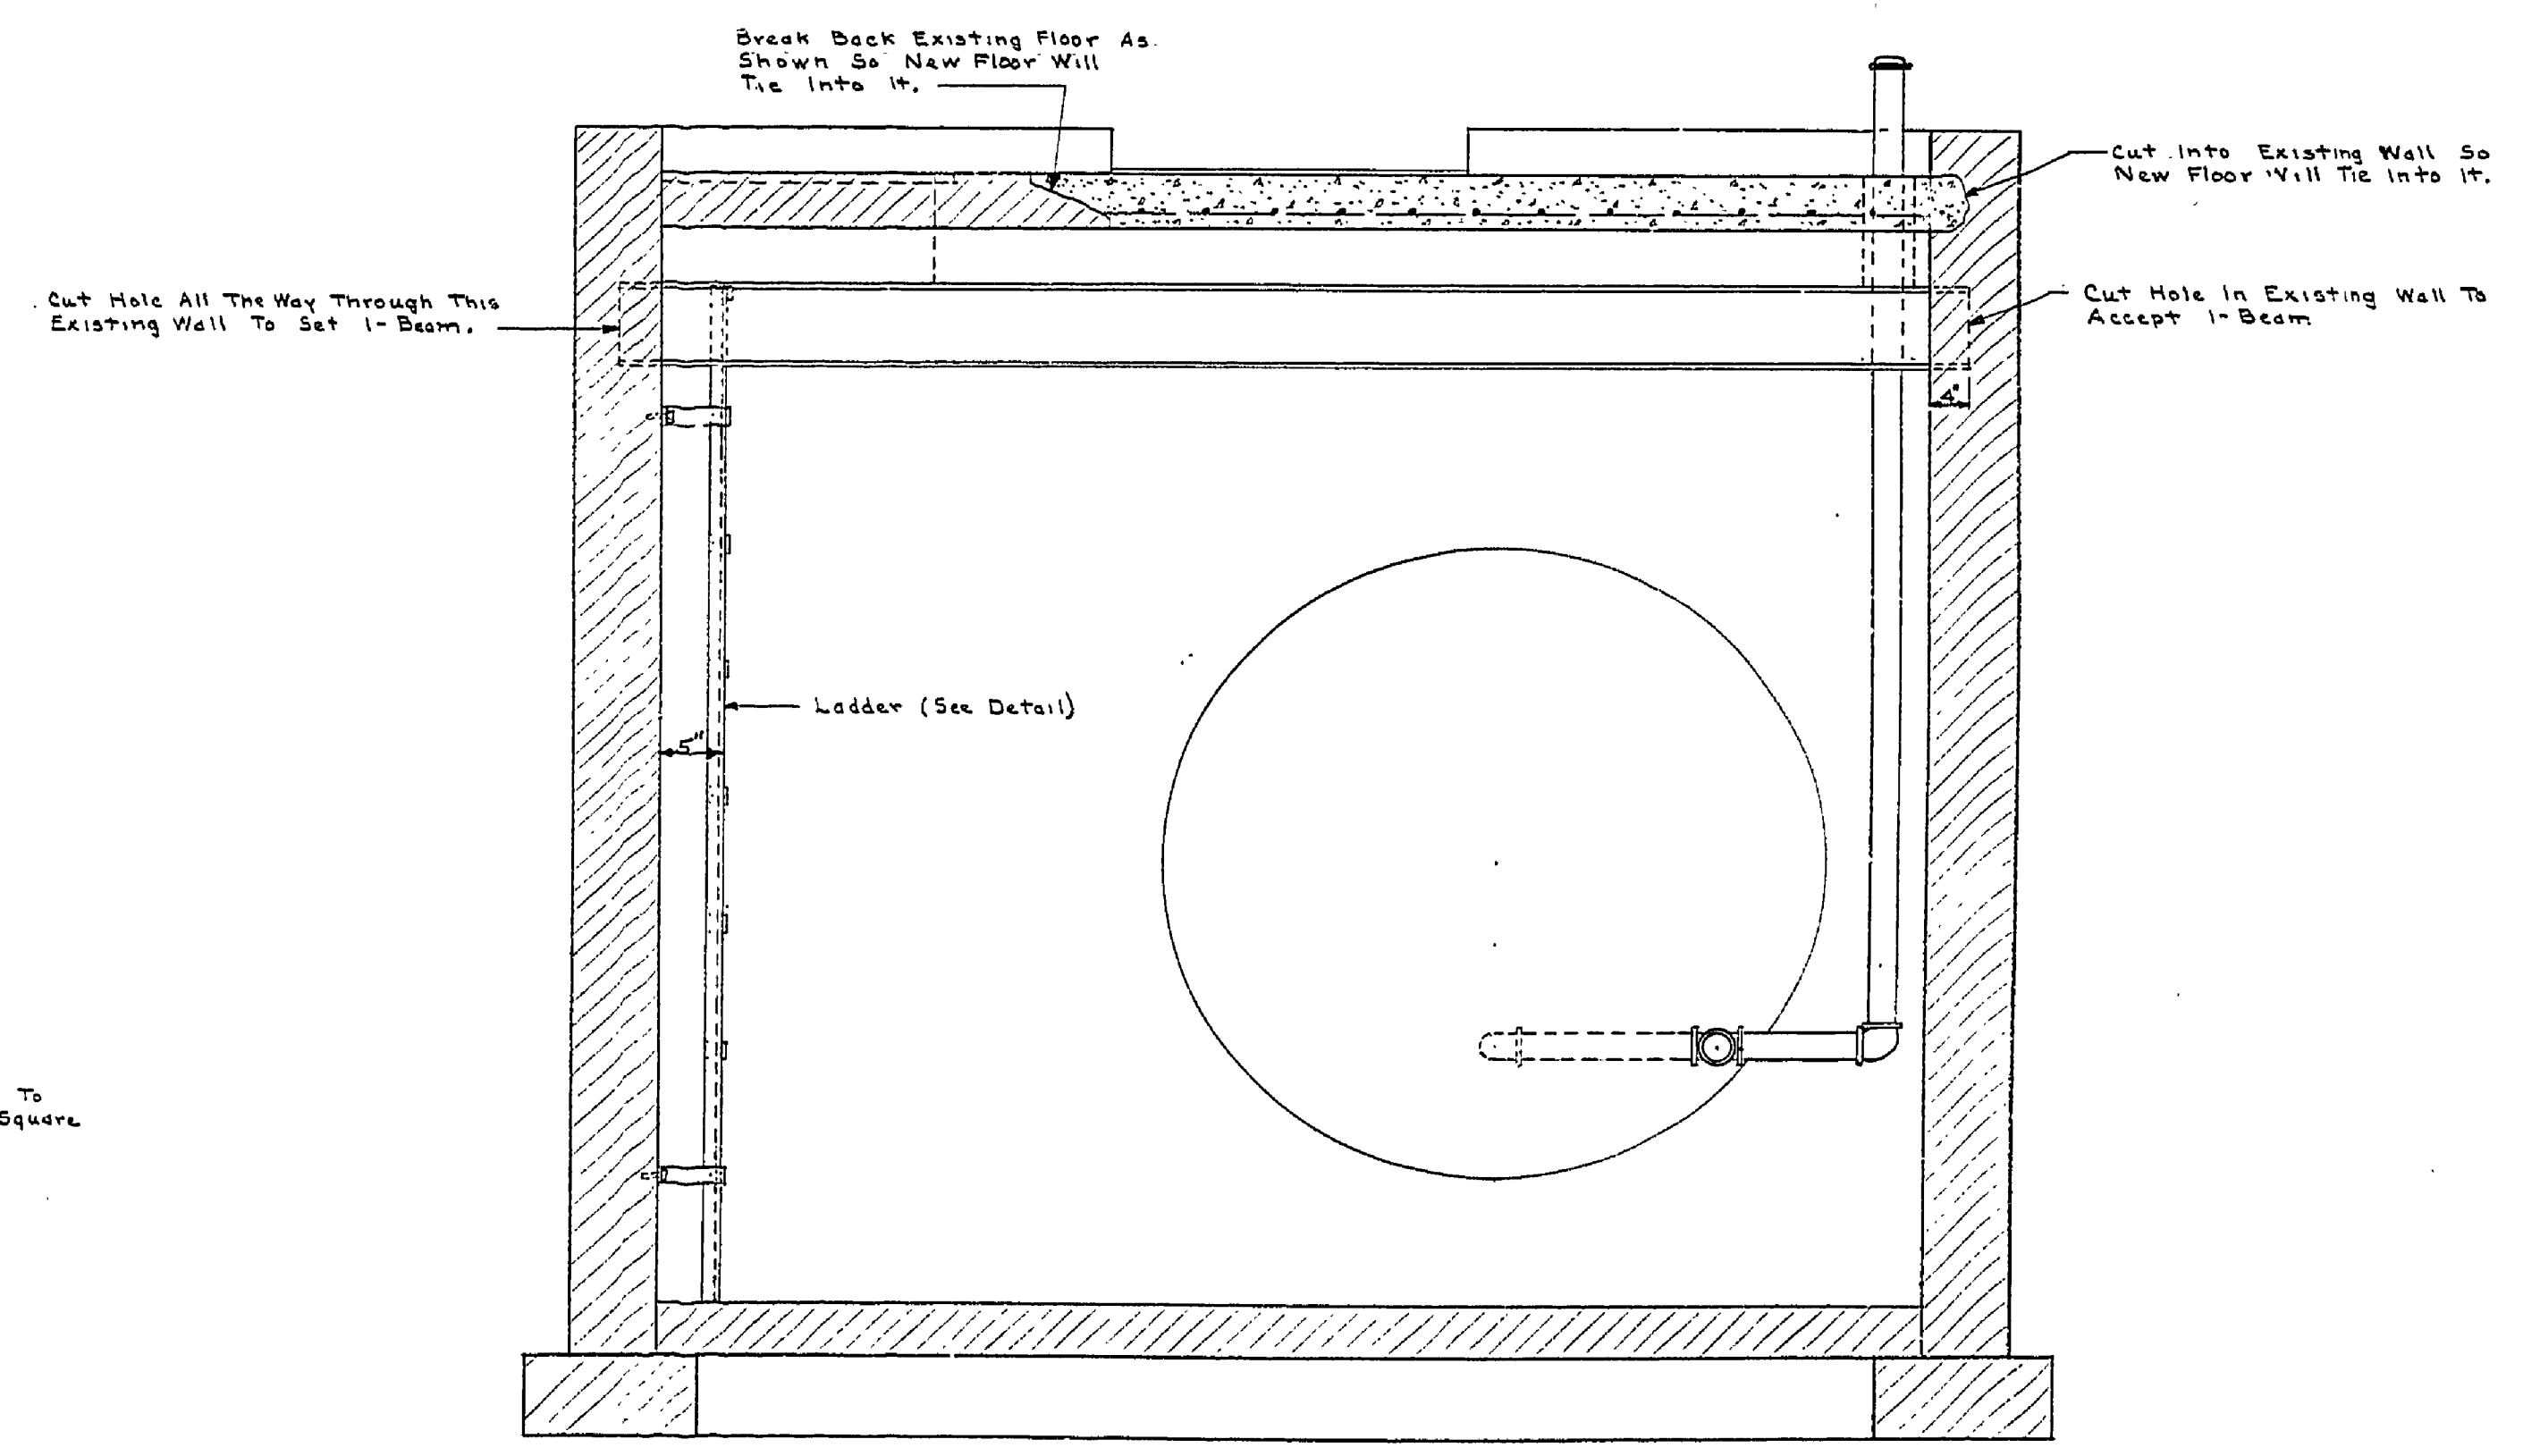

SECTION B-B

Note: Grating to Cover Manhole Over Well is to be 1 x 1/2 Bars 1' Apart (Ry-Weld) 2 1/2' Square