
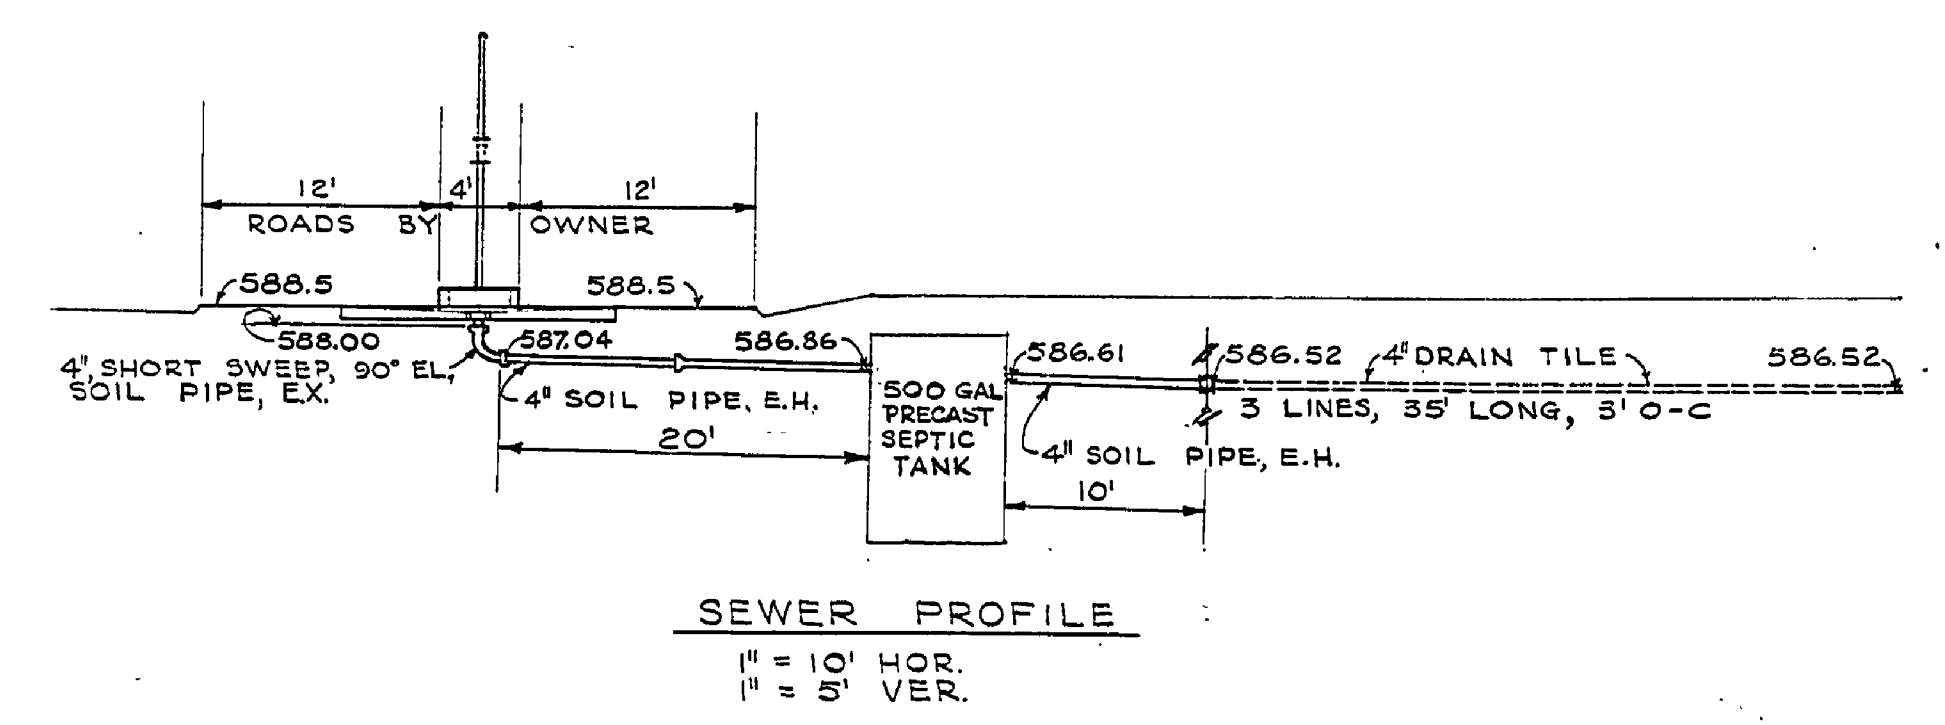
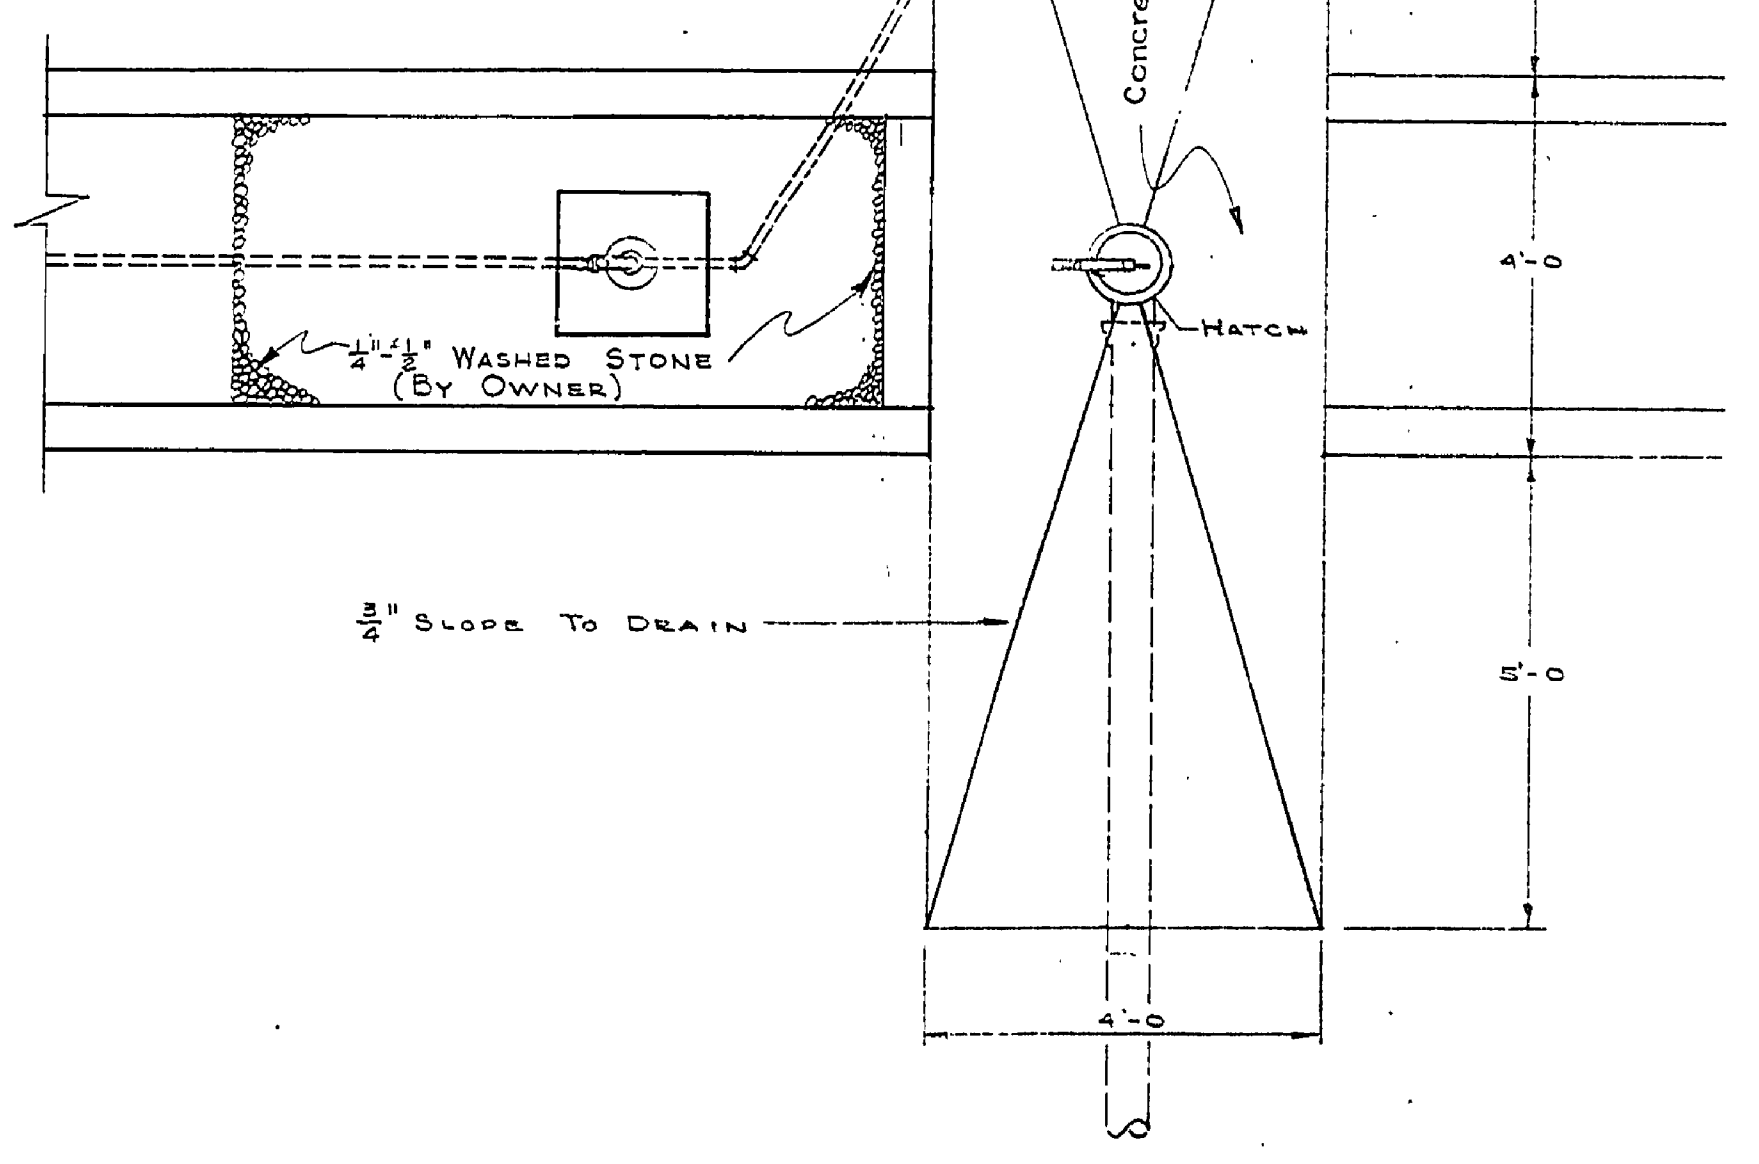
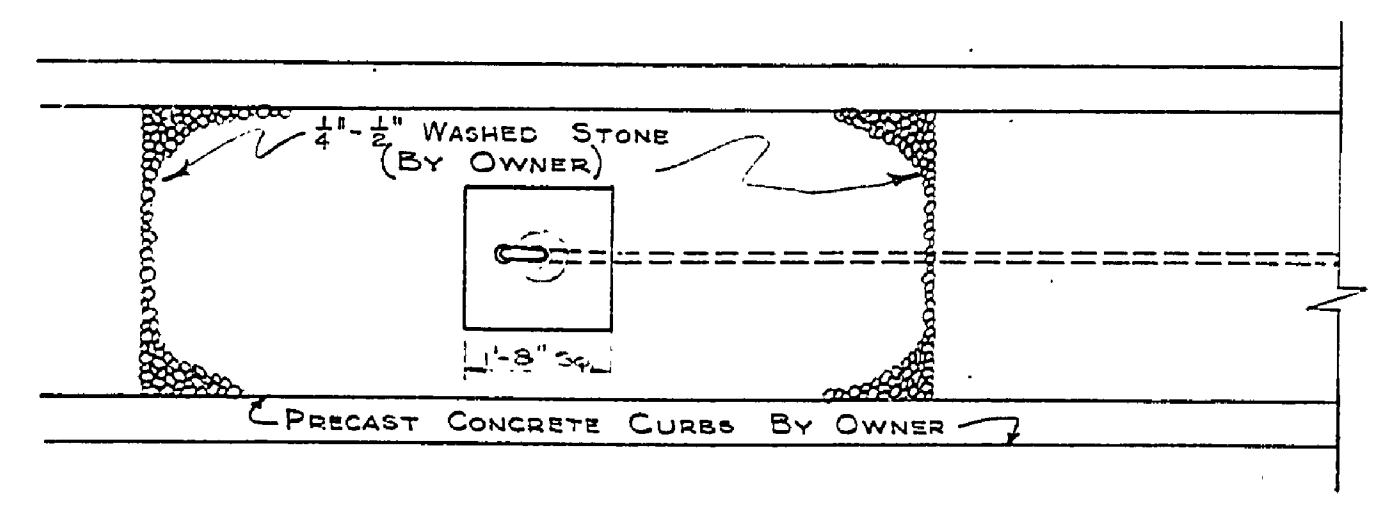
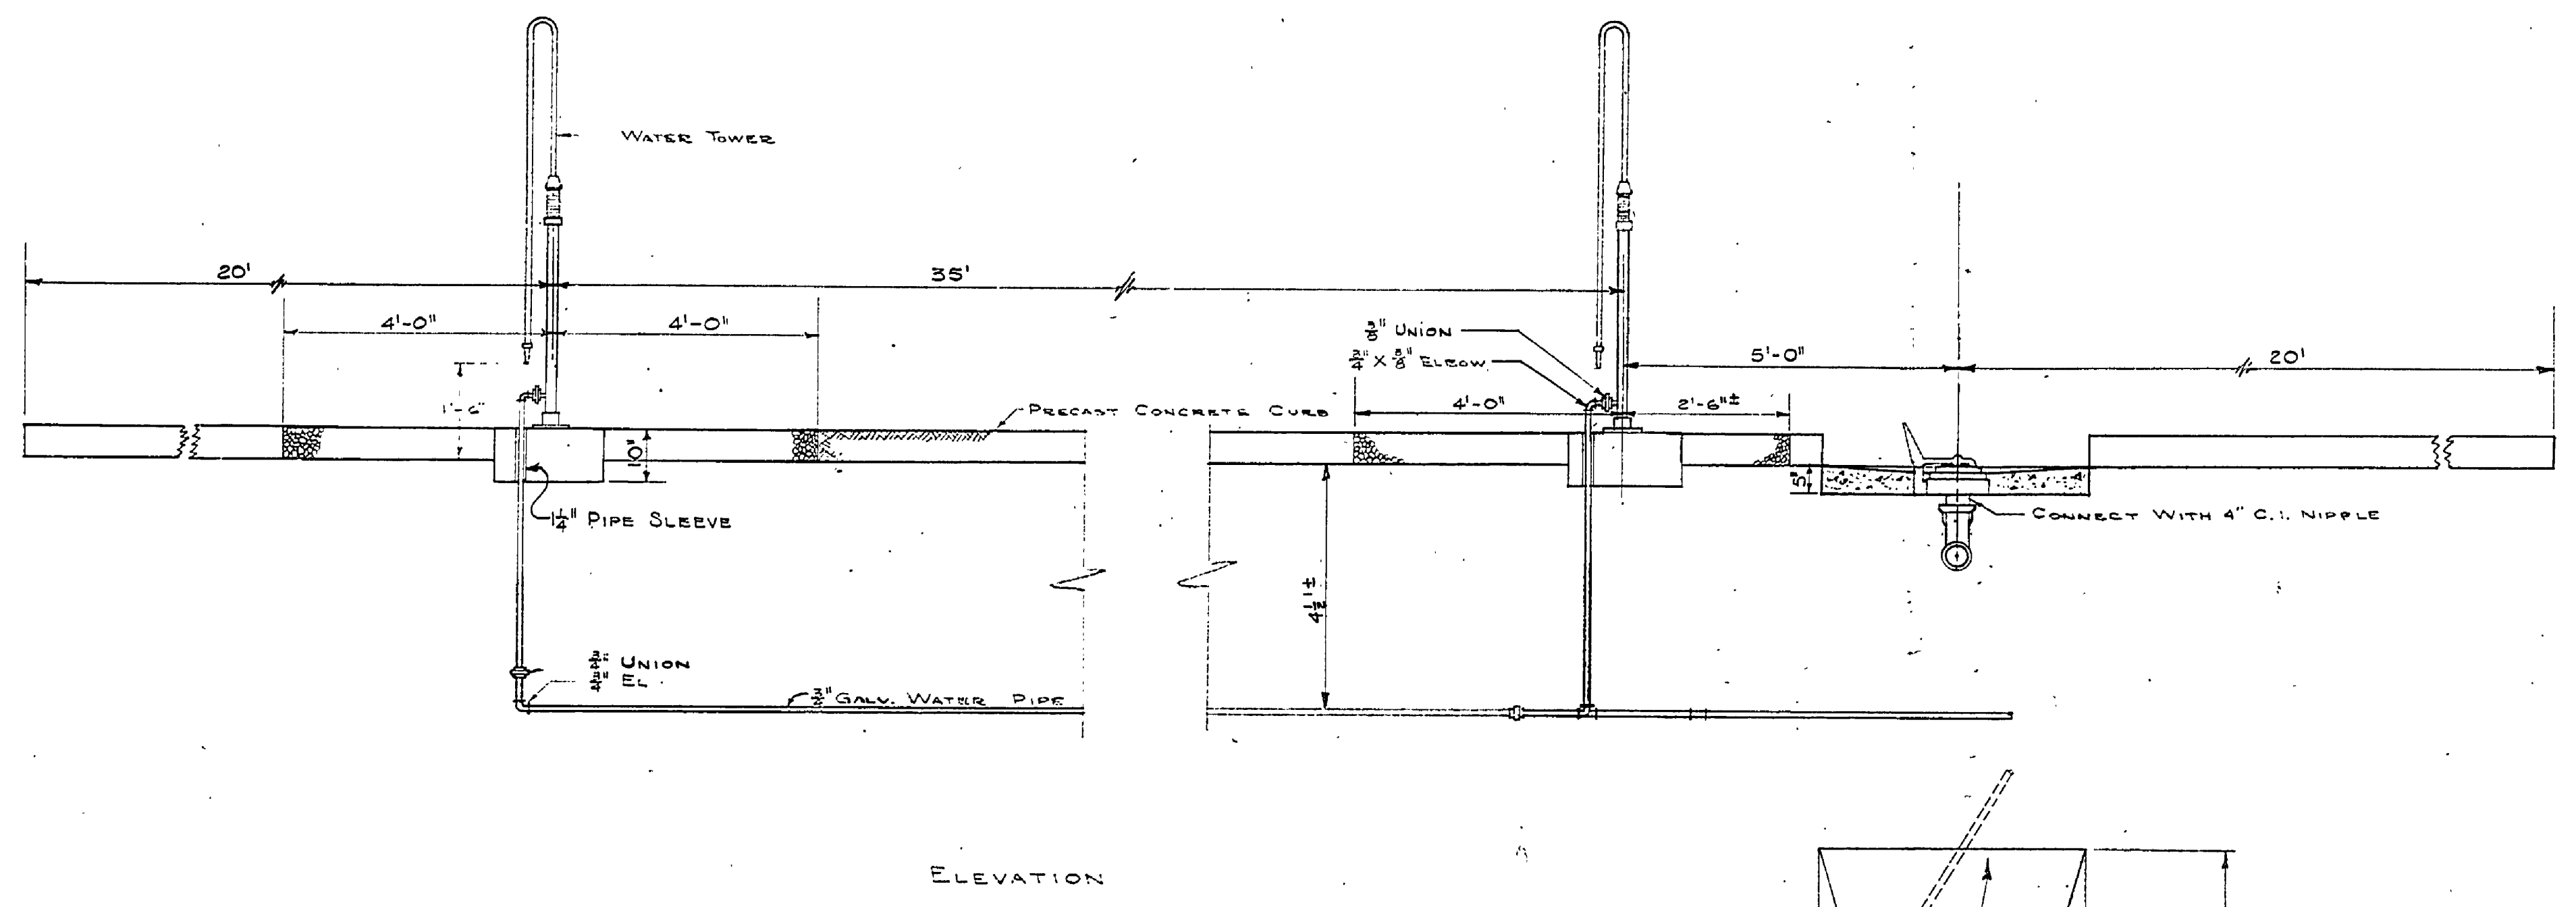
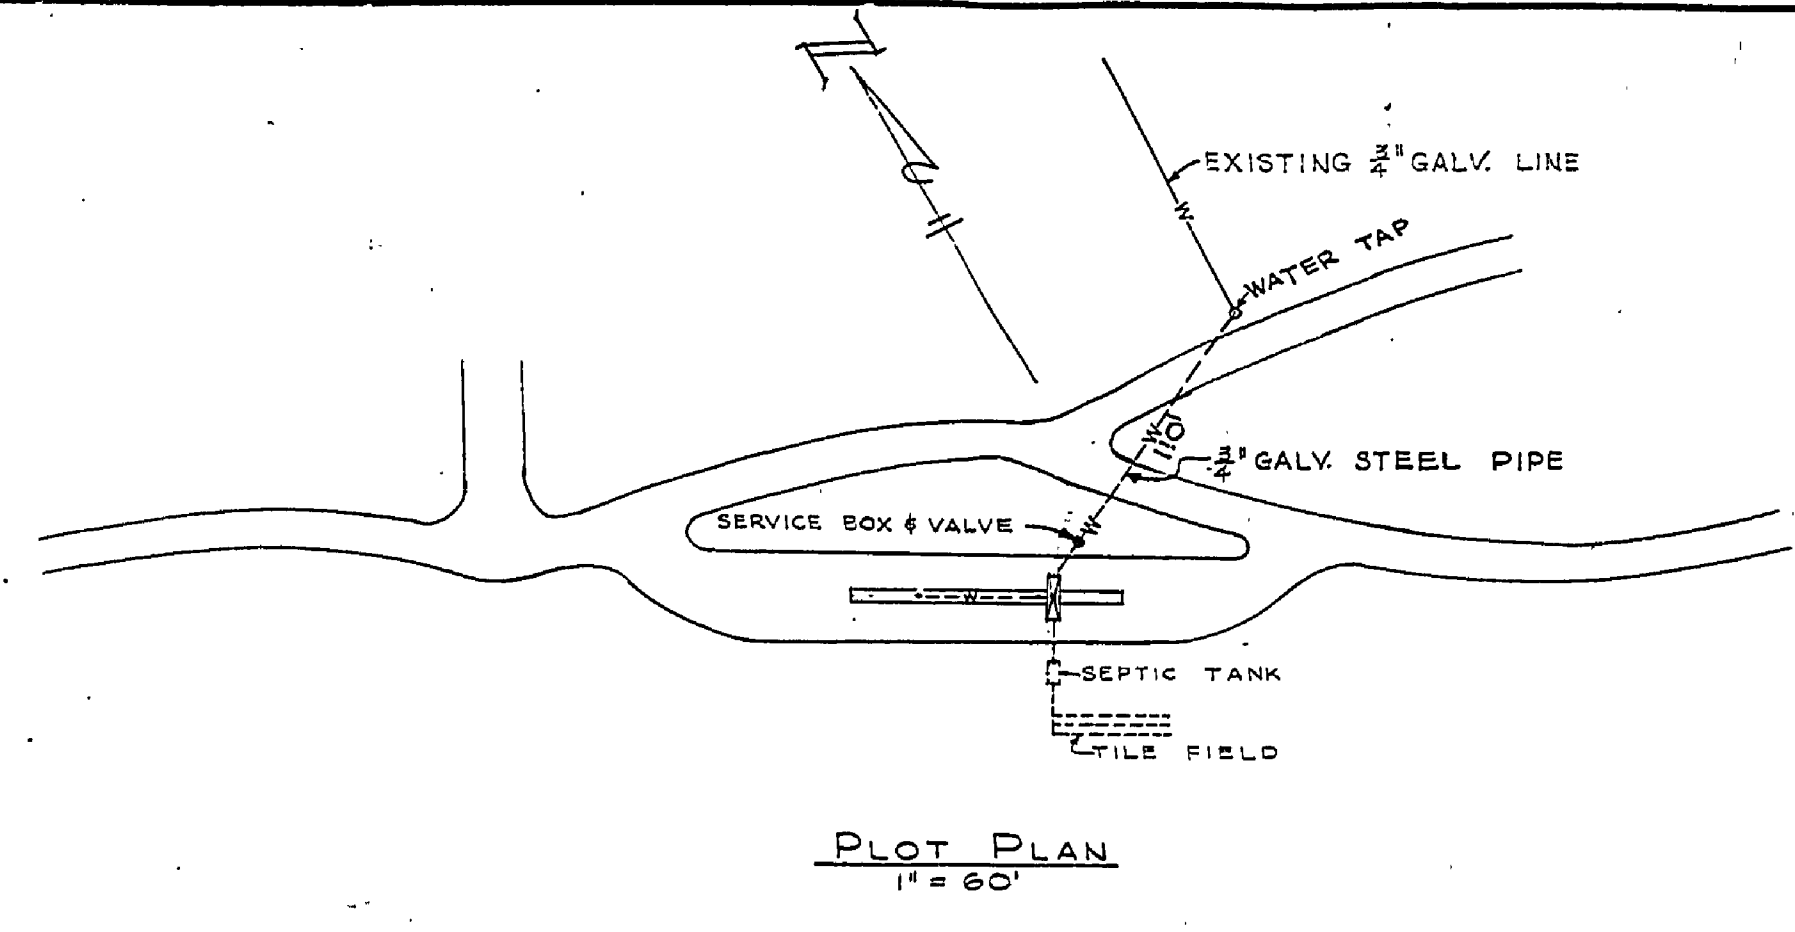


DESIGNED BY	DATE	REVIEWED	DATE	APPROVED	DATE	NO.	DATE	BY	REVISIONS	DATE	BY
K.E.B.	1-30-63	ARCHITECTURAL	2-1-63	<i>[Signature]</i>	7/6/63	1			4		
D.M.C.	FEB '63	ENGINEERING	2-21-63	<i>[Signature]</i>		2			5		
E.H.	3/1/63	LANDSCAPE	2-22-63	<i>[Signature]</i>	2-22-63	3			6		

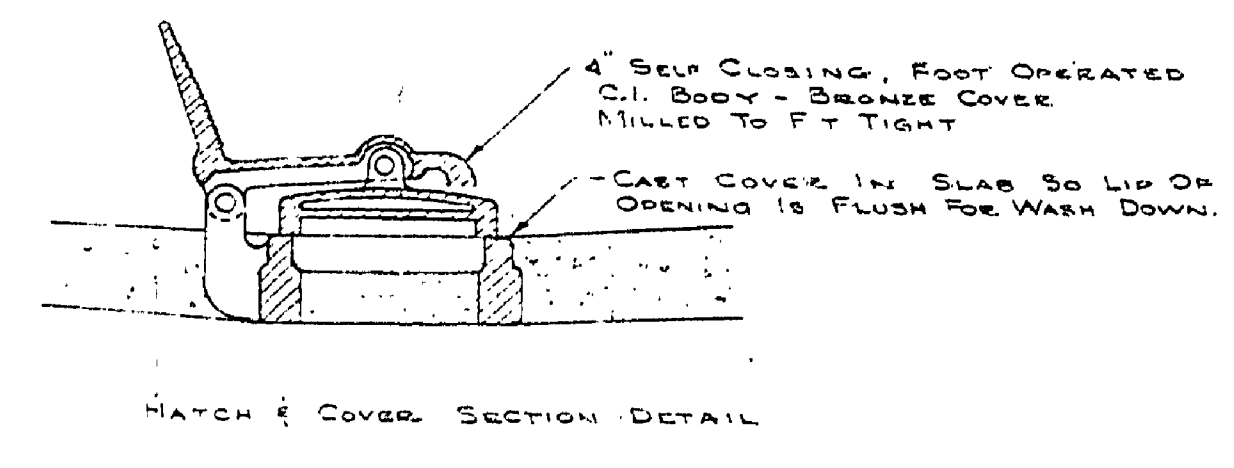

SCALE  
PLAN 1" = 60'  
ELEV 1" = 5'

MICHIGAN  
DEPARTMENT OF CONSERVATION  
PARKS AND RECREATION DIVISION

TRAVERSE CITY STATE PARK  
SANITATION STATION

SHEET  
NO. 4  
OF 4

PLAN NO.  
E-102