



SOUTH WEST ELEVATION

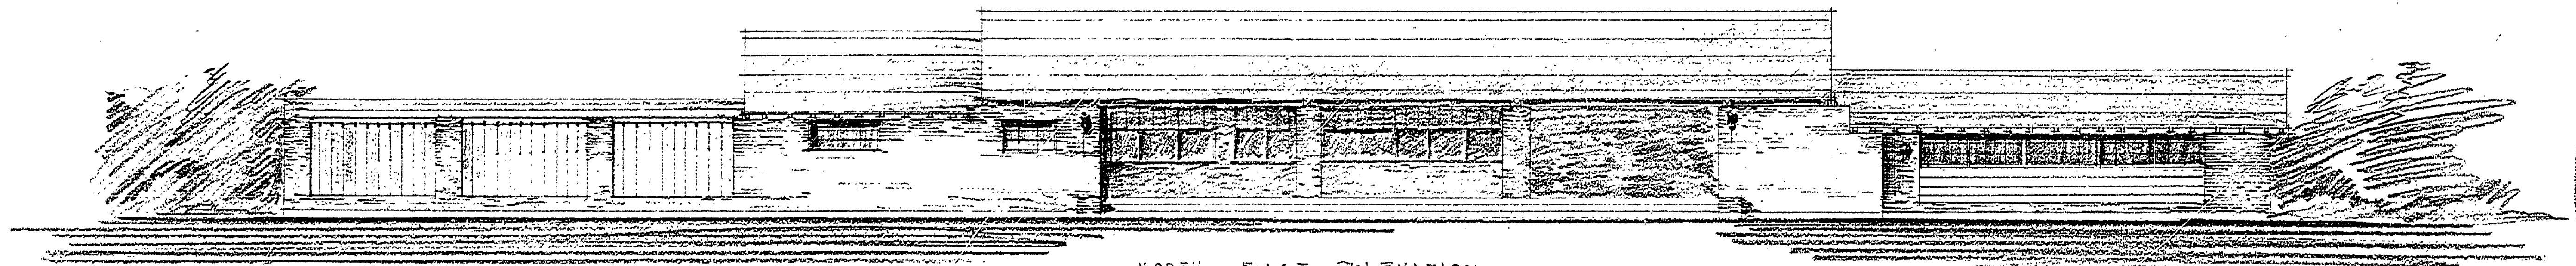

NORTH EAST ELEVATION

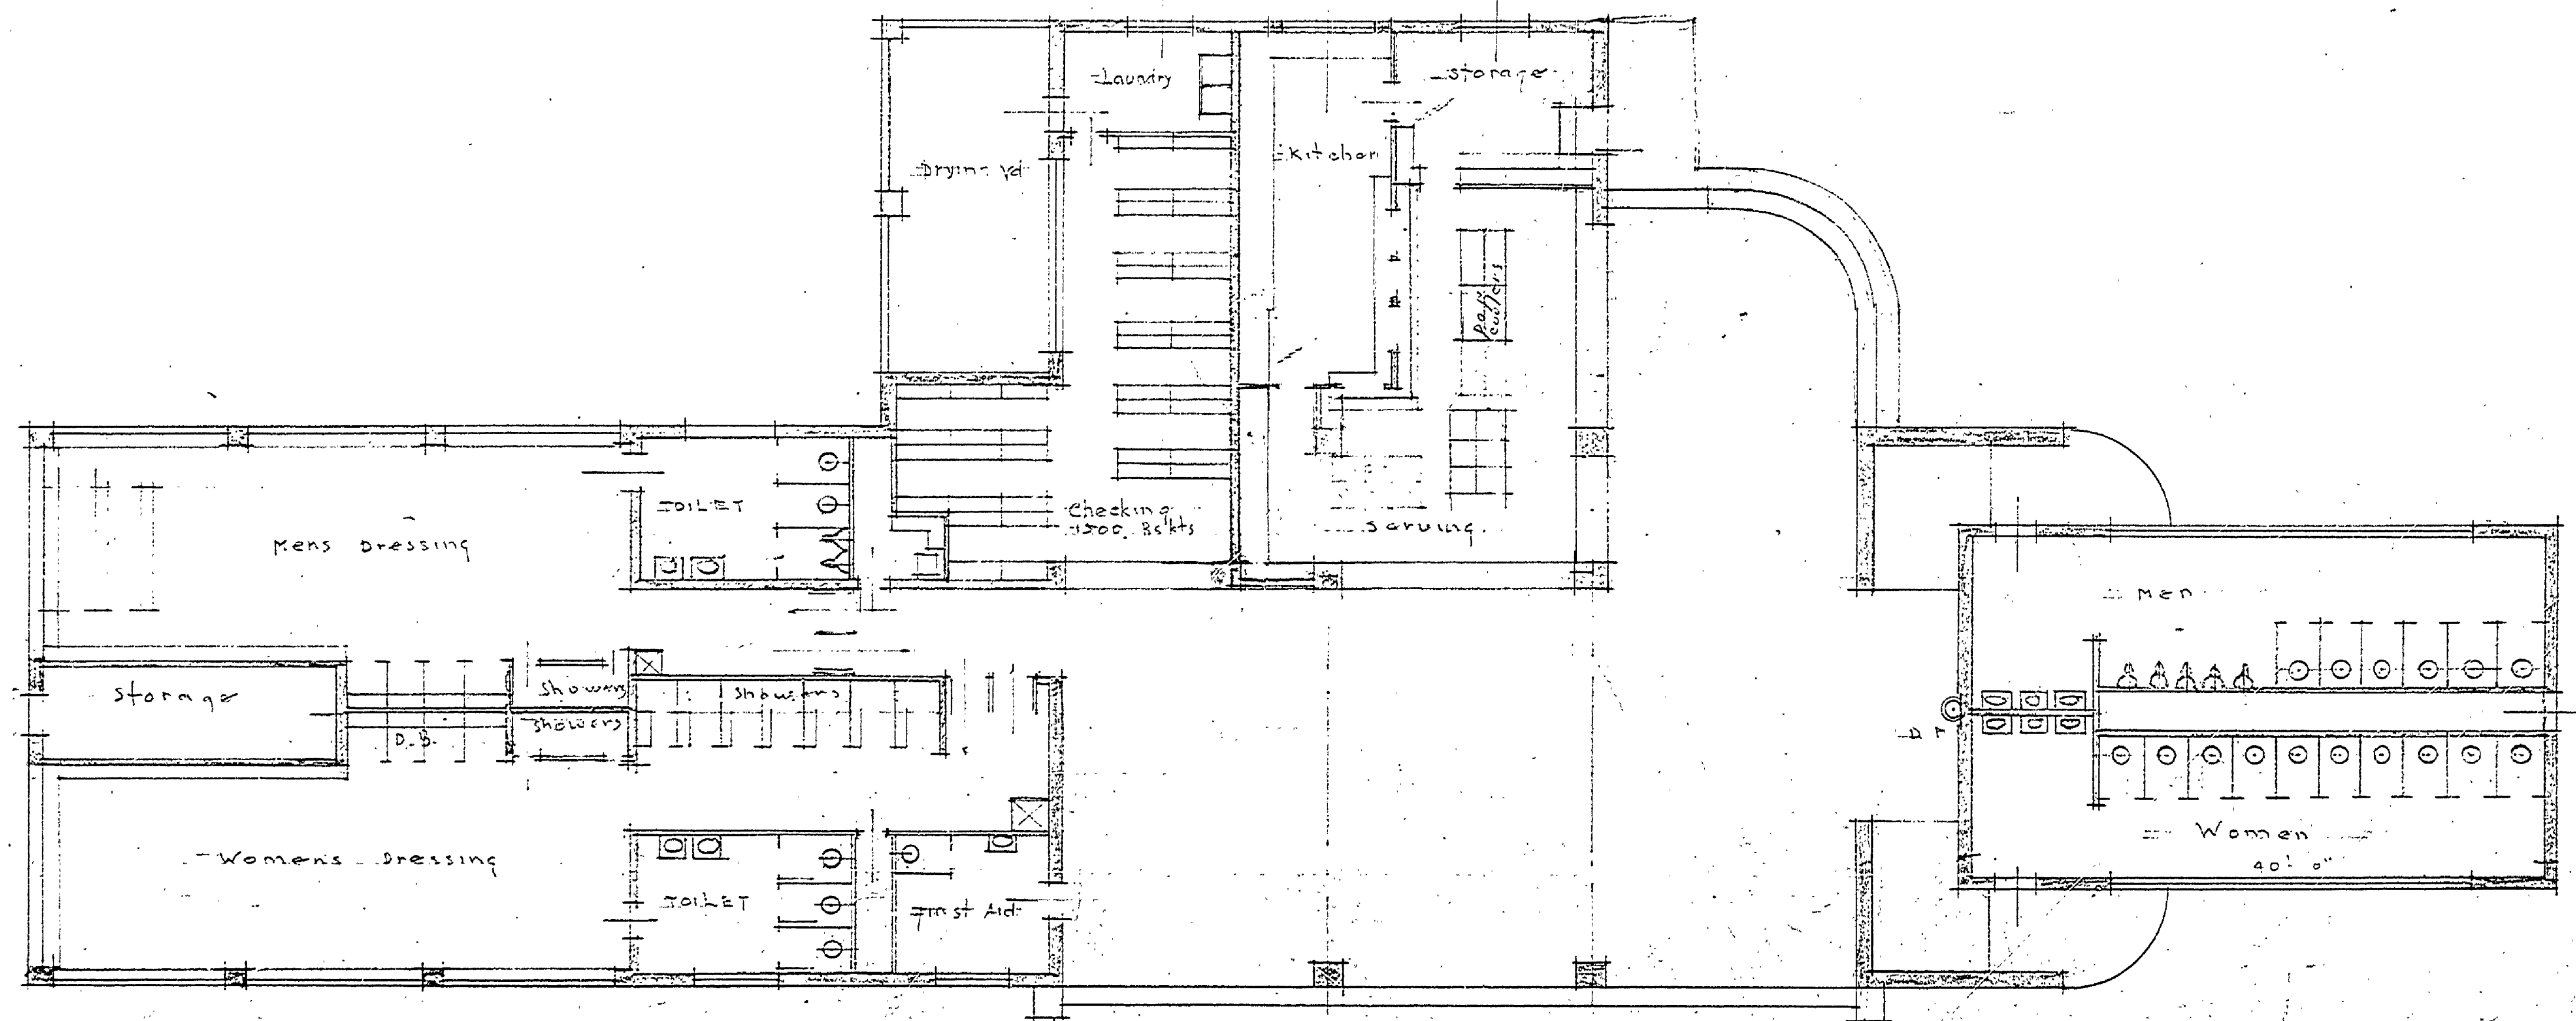

FLOOR PLAN

PRELIMINARY STUDY
OF
A BATH HOUSE FOR
BAY CITY
STATE PARK
H. J. [unclear]
Architects

Supercad