


L A G O O N

L A K E H U R O N

Present Shore Line
580
581
582
High Water Level 581.5
583

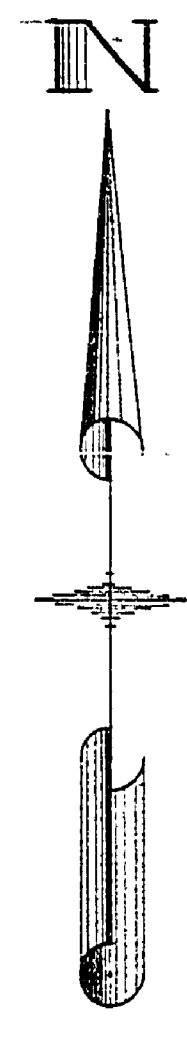

PLOT PLAN
BAY CITY STATE PARK

Scale 1" = 50'-0"

Present Contour ———
Future Contour - - - - -



*Superseded
by A-101A*

A-101

MICHIGAN DEPARTMENT OF CONSERVATION STATE PARKS DIVISION		
DESIGNED BY A. W. WOODRUFF	BAY CITY STATE PARK COMBINATION BATH HOUSE AND TOILET BUILDING	PROJECT NUMBER 101-101
DRAWN BY A. W. WOODRUFF		AS SHOWN DATE 5-23-24
SCALE AS SHOWN		
APPROVED BY <i>A. W. Woodruff</i>	DATE 7-21-24	
APPROVED BY CHIEF OF PARKS DIVISION	DATE	
APPROVED BY INSPECTOR	DATE	
APPROVED BY	DATE	