



PLAN OF PLUMBING LAYOUT
SCALE 1" = 1'-0"

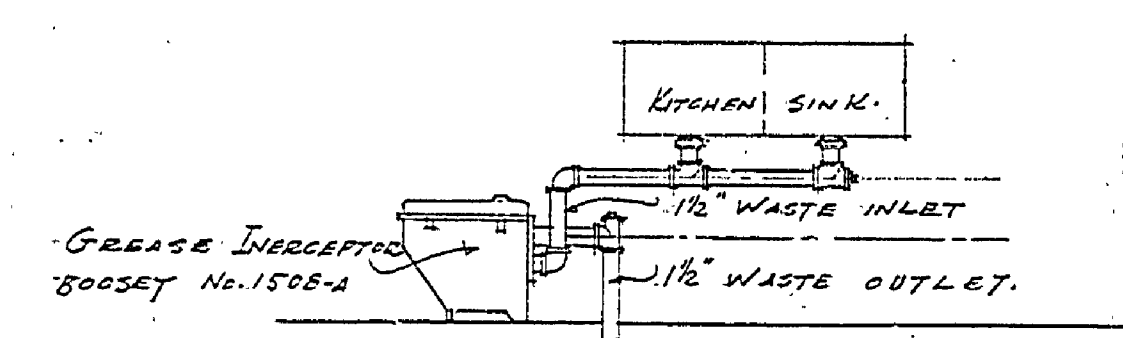

ELEVATION OF SINK AND GREASE INTERCEPTOR CONNECTIONS

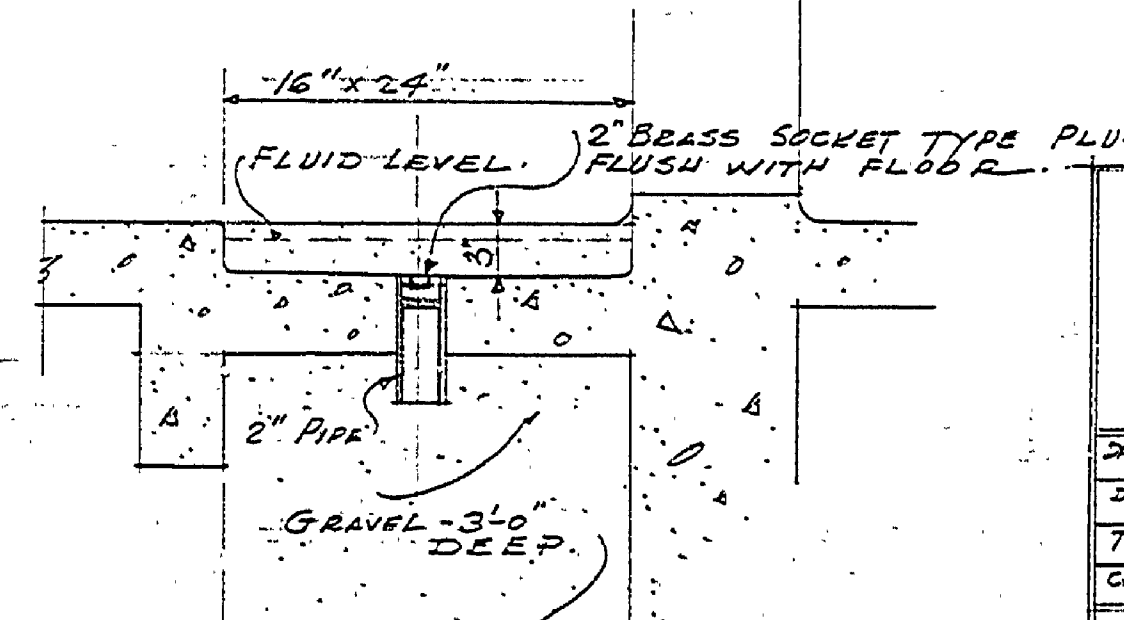

FOOT BATH DETAIL
SCALE 1" = 1'-0"

MICHIGAN DEPARTMENT OF CONSERVATION PARKS DIVISION		
DESIGNED BY	COMBINATION BATH HOUSE AND TOILET BLDG.	SHEET NO. 15 OF 15
DRAWN BY		DATE JAN 1941
TRACED C.J.R.		SCALE 1/8" = 1'-0"
CHECKED E.H.W.	BAY CITY STATE PARK	DATE 25 MARCH
APPROVED	CHEF PARS DIVISION	DATE
APPROVED	INSPECTOR	DATE
APPROVED		DATE