



CHECK ROOM COUNTER

SERVING COUNTER (front)

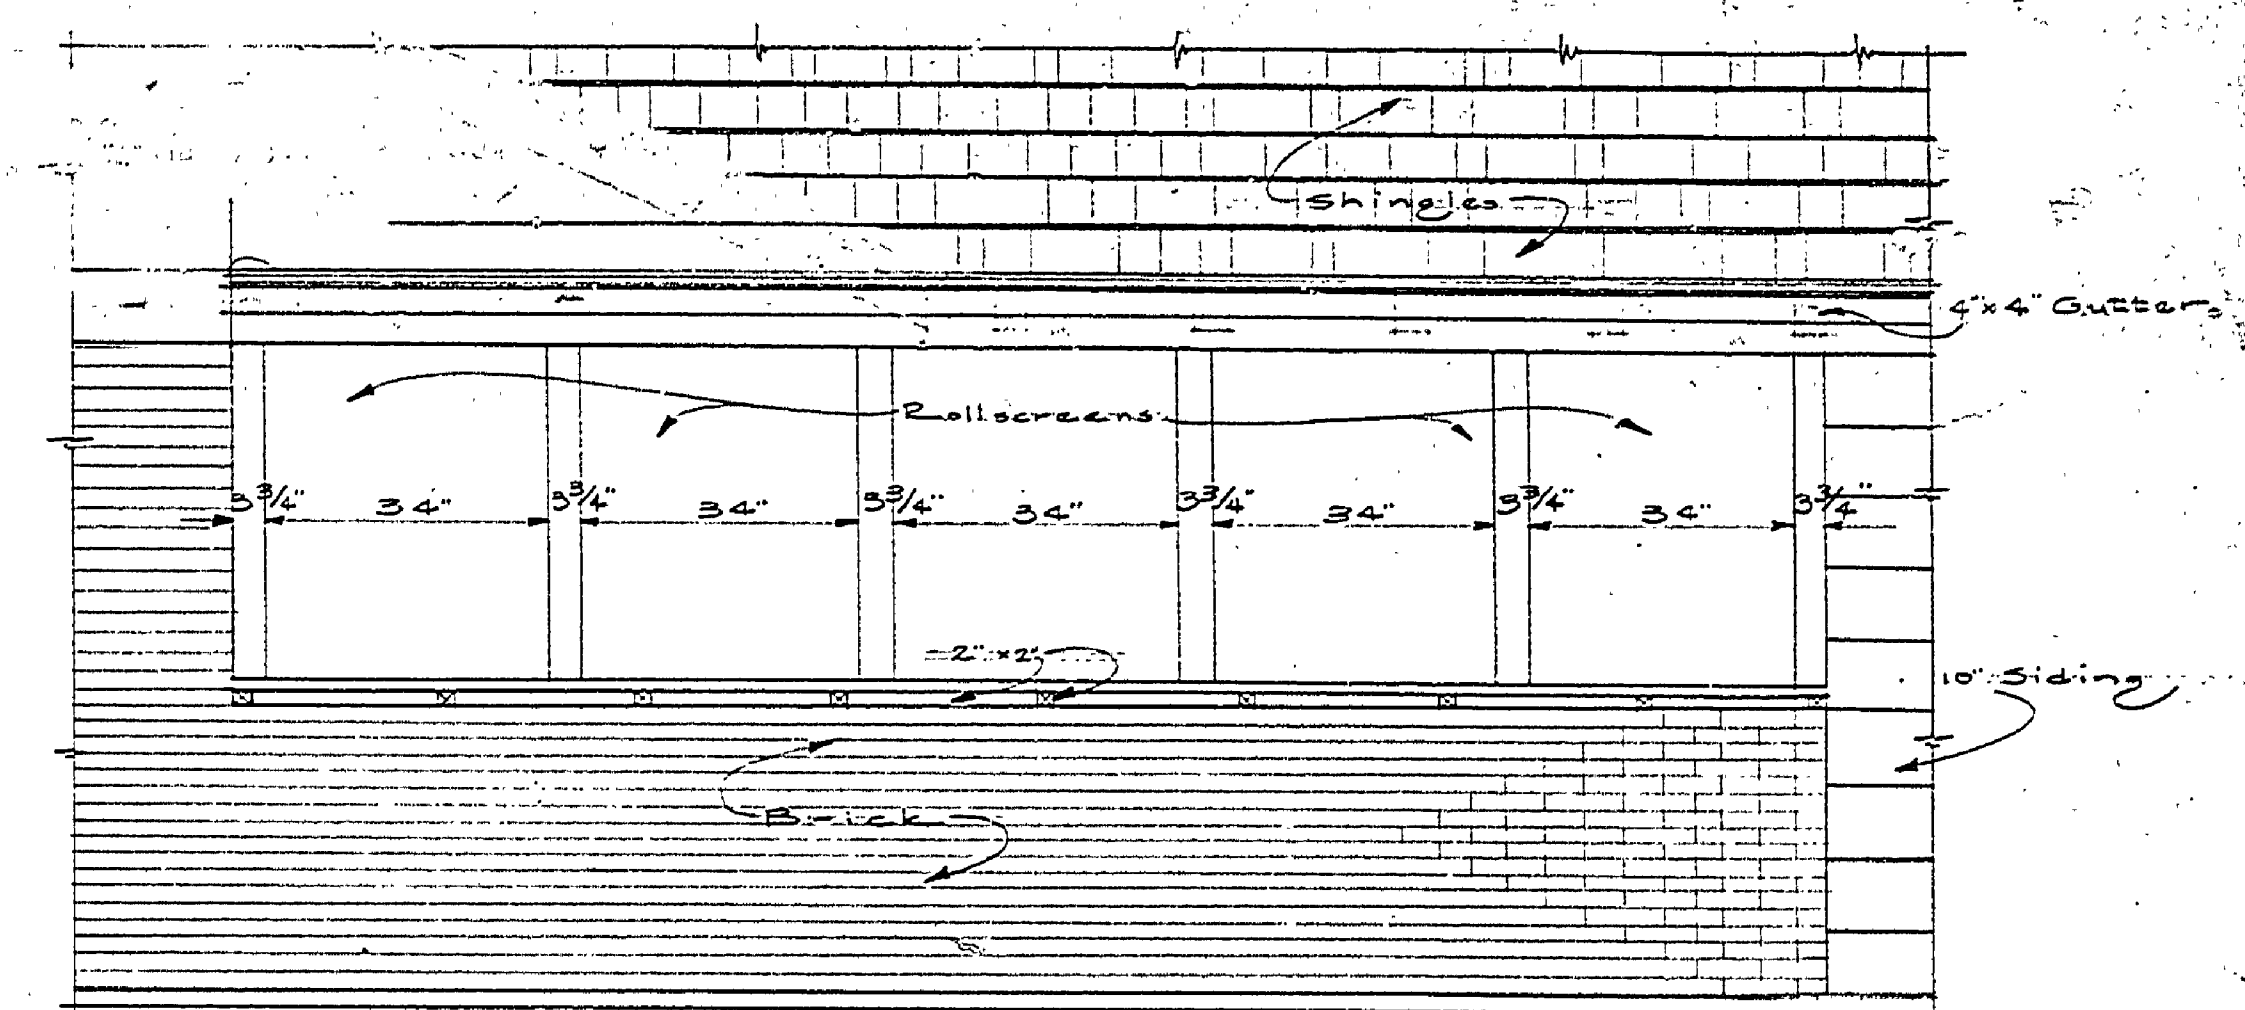


SERVING COUNTER (side)

ELEVATIONS OF COUNTERS
Scale 1/2" = 1'-0"

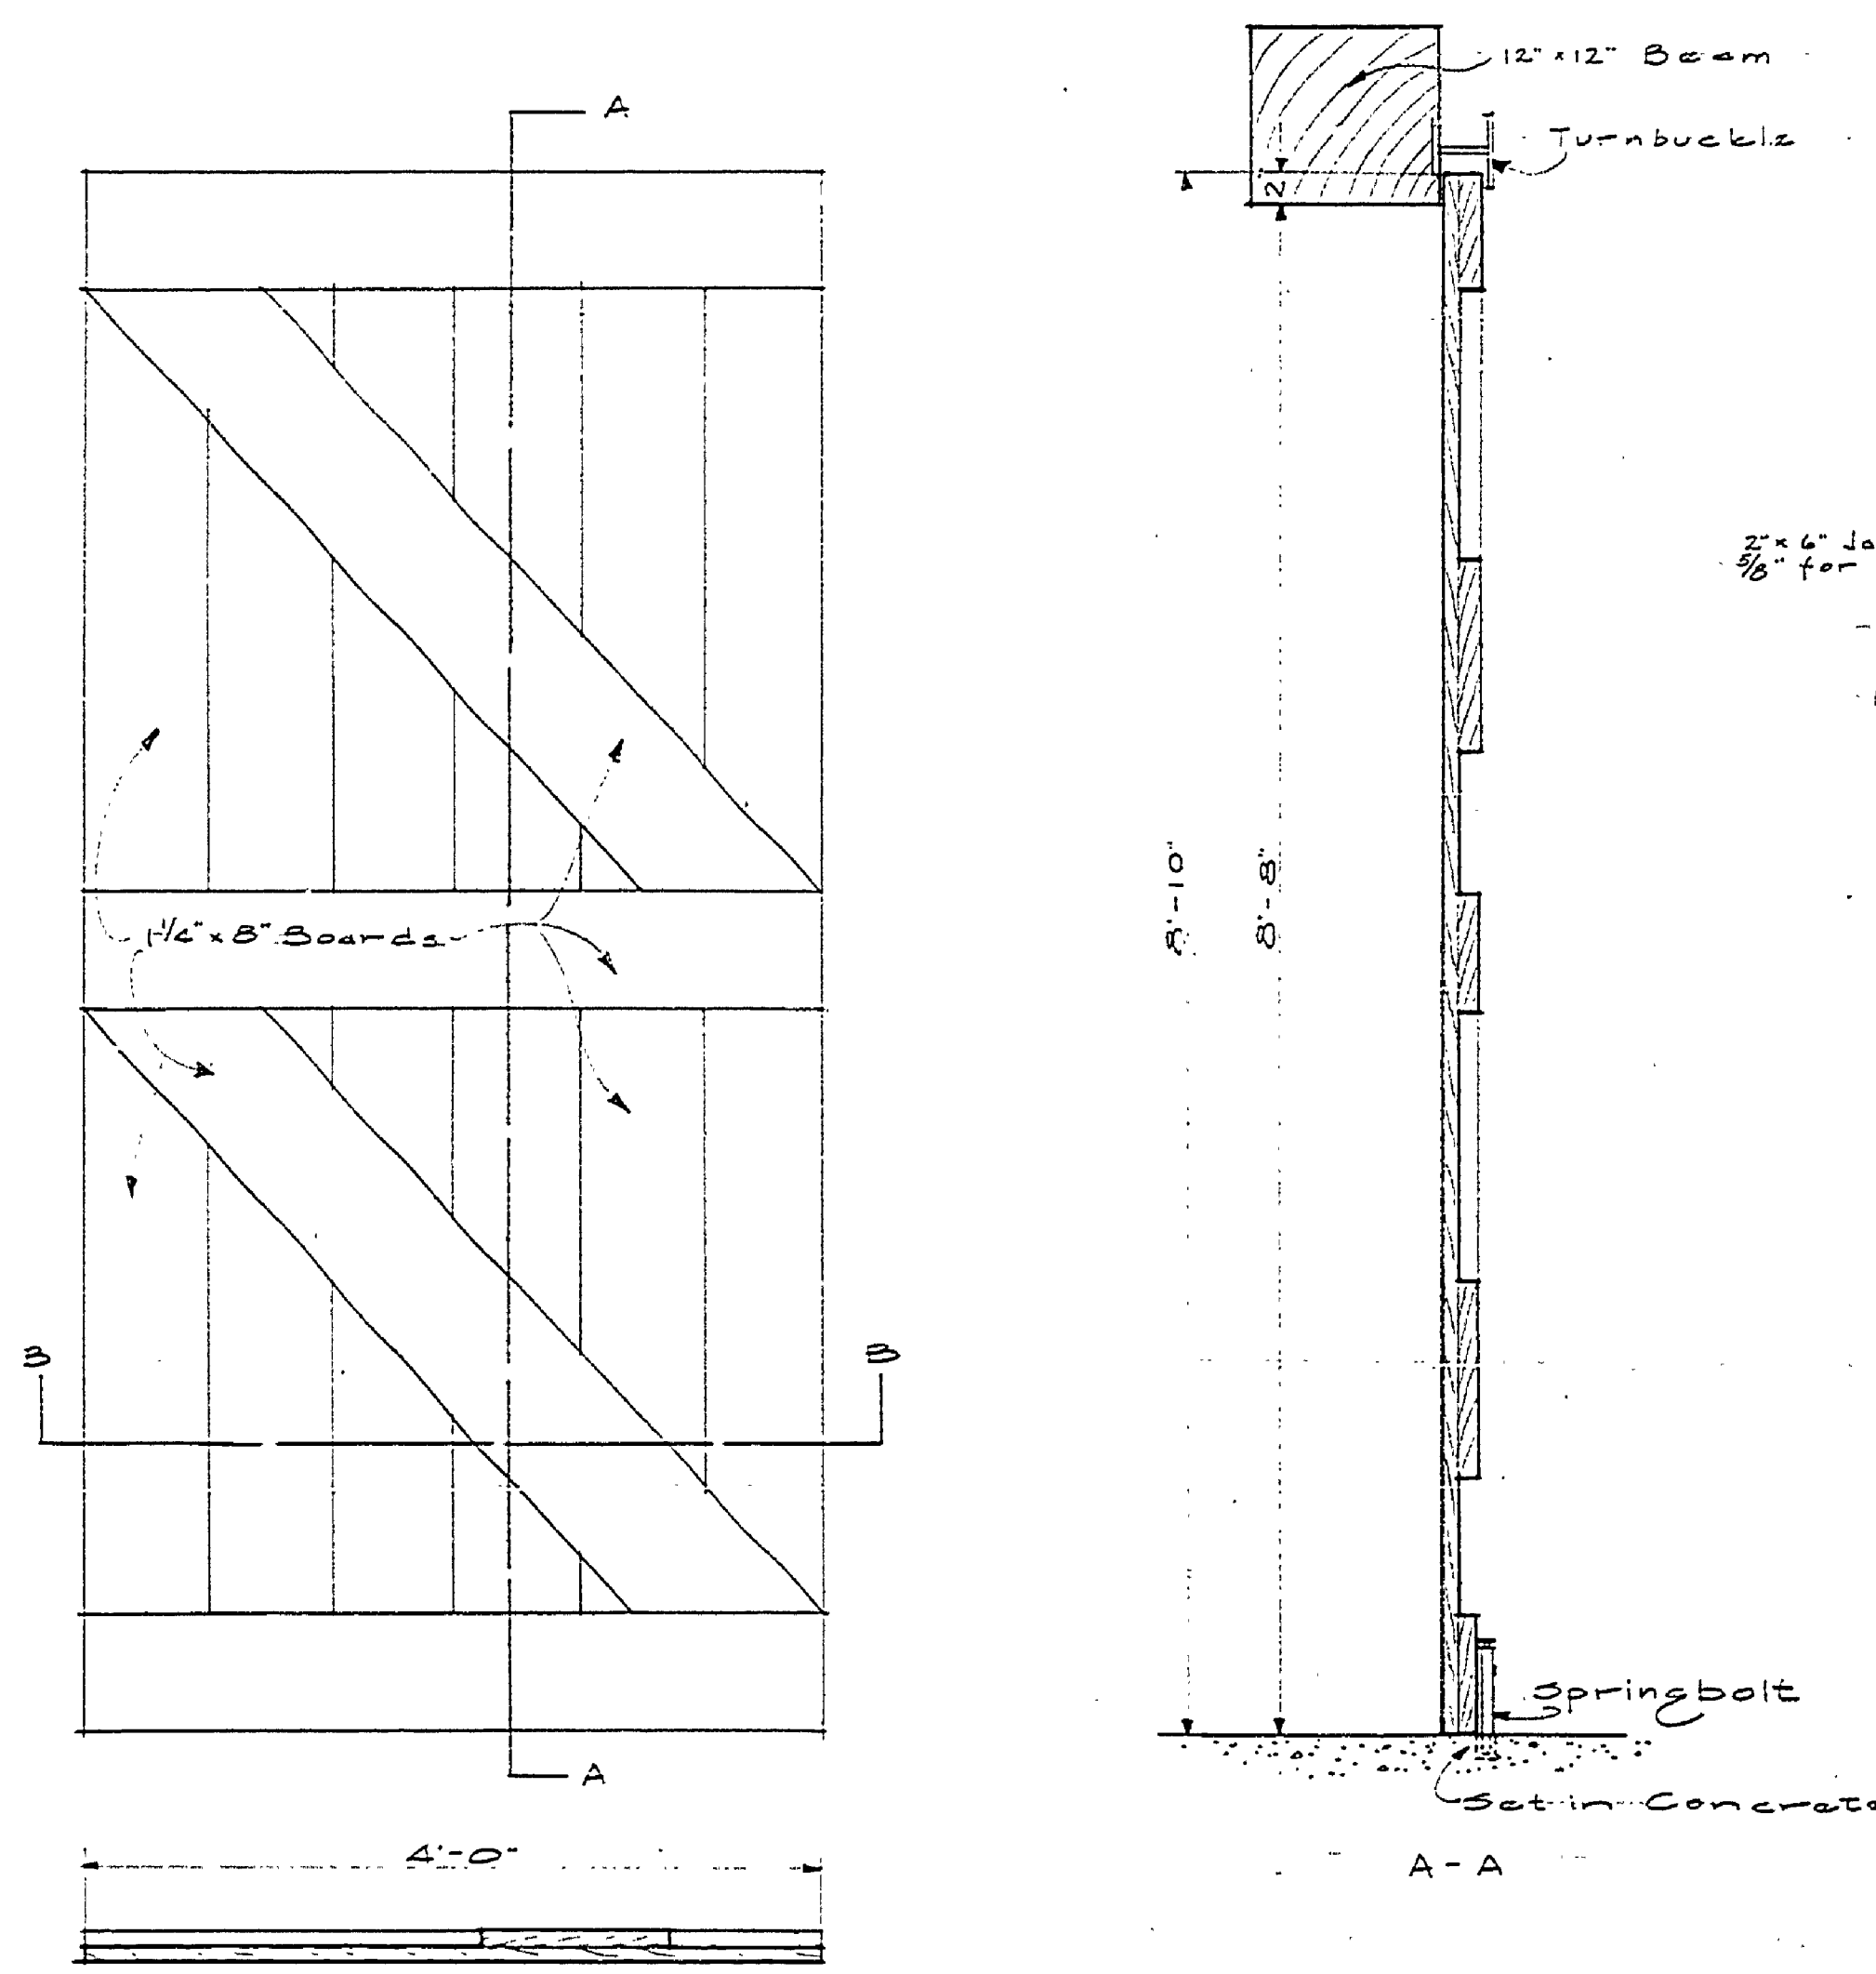

DETAIL OF WINTER ENCLOSURE

Scale 1" = 1'-0"

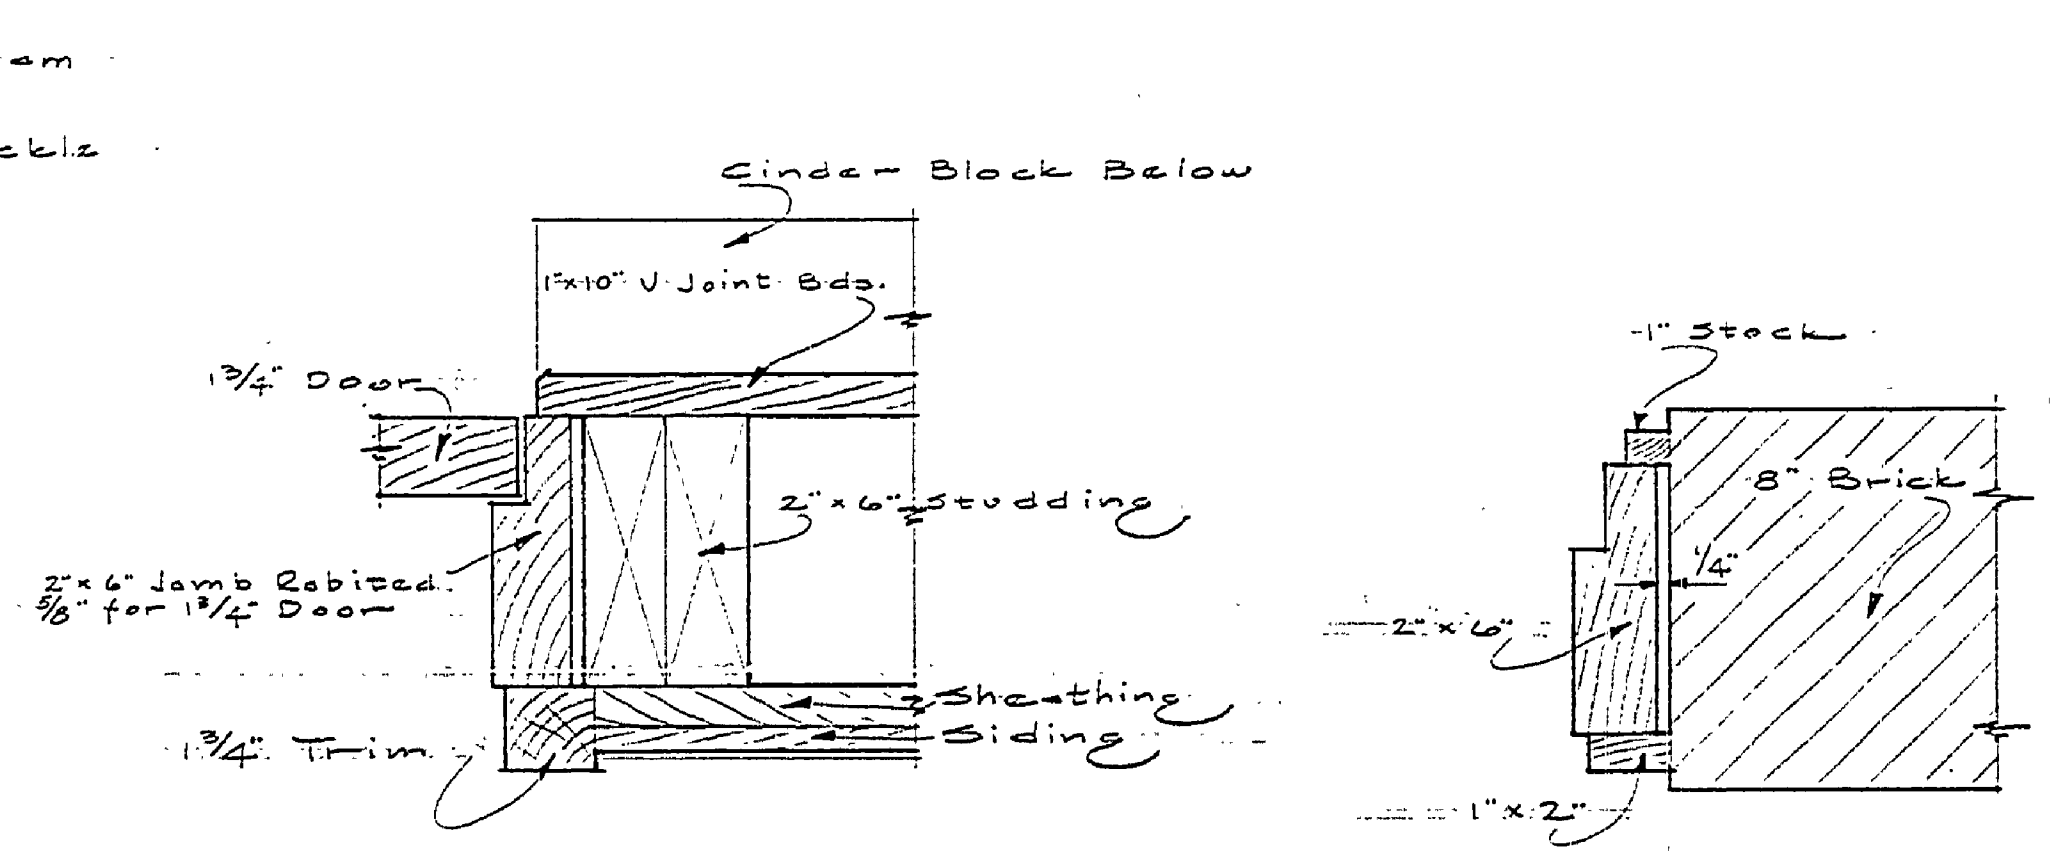

TYPICAL DOOR JAMBS

Scale 3/8" = 1'-0"

MICHIGAN DEPARTMENT OF CONSERVATION STATE PARKS DIVISION		
DESIGNED BY E. F. HARTWICK	BAY CITY STATE PARK COMBINATION	SHEET NUMBER 12 OF 15
DRAWN BY C. V. DRYCE	BATHHOUSE AND TOILET BUILDING	DATE 5-20-51
TRACED BY C. V. DRYCE		CHECKED BY C. V. DRYCE
APPROVED _____	CHIEF OF PARKS DIVISION	DATE _____
APPROVED _____	INSPECTOR	DATE _____
APPROVED _____		DATE _____