




NOTE: Dimensions Are Given To Outside of Masonry Walls

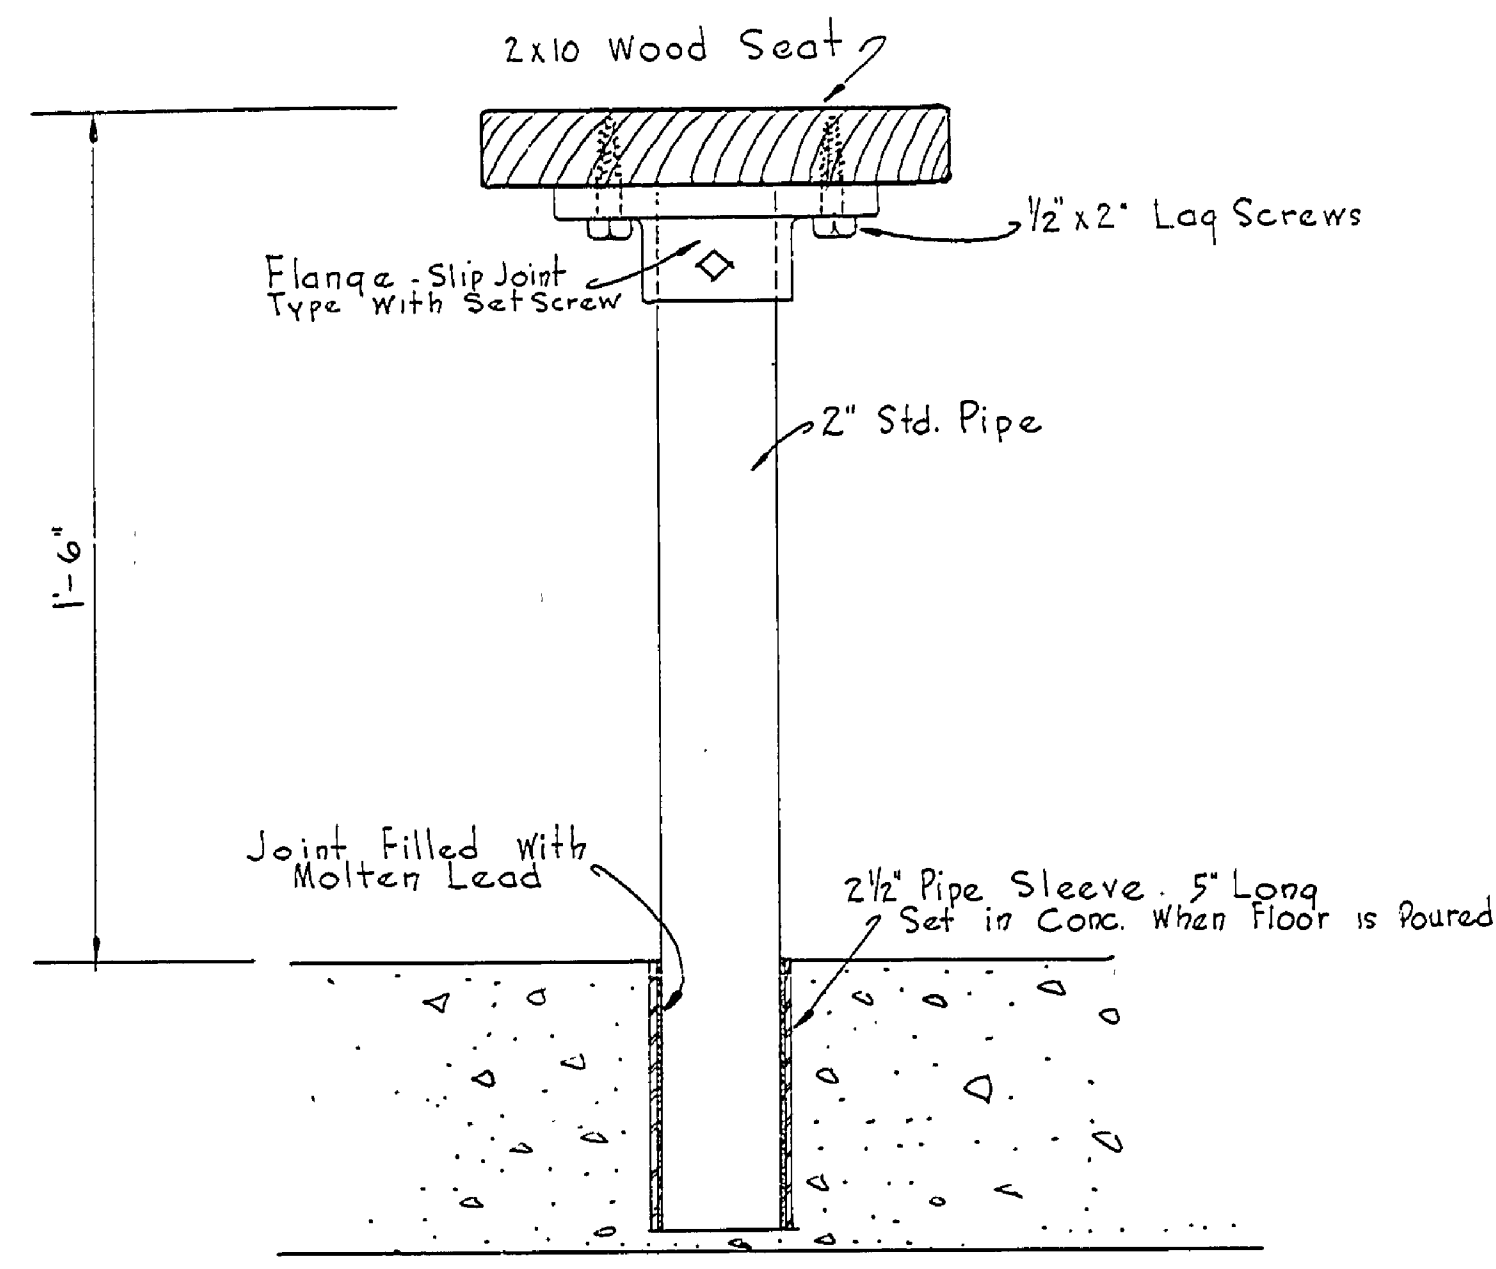


DETAIL OF SEAT STANDARDS FOR OPEN DRESSING AREAS (Nos. 121 & 122 on plan)  
Scale: 3" = 1'-0"

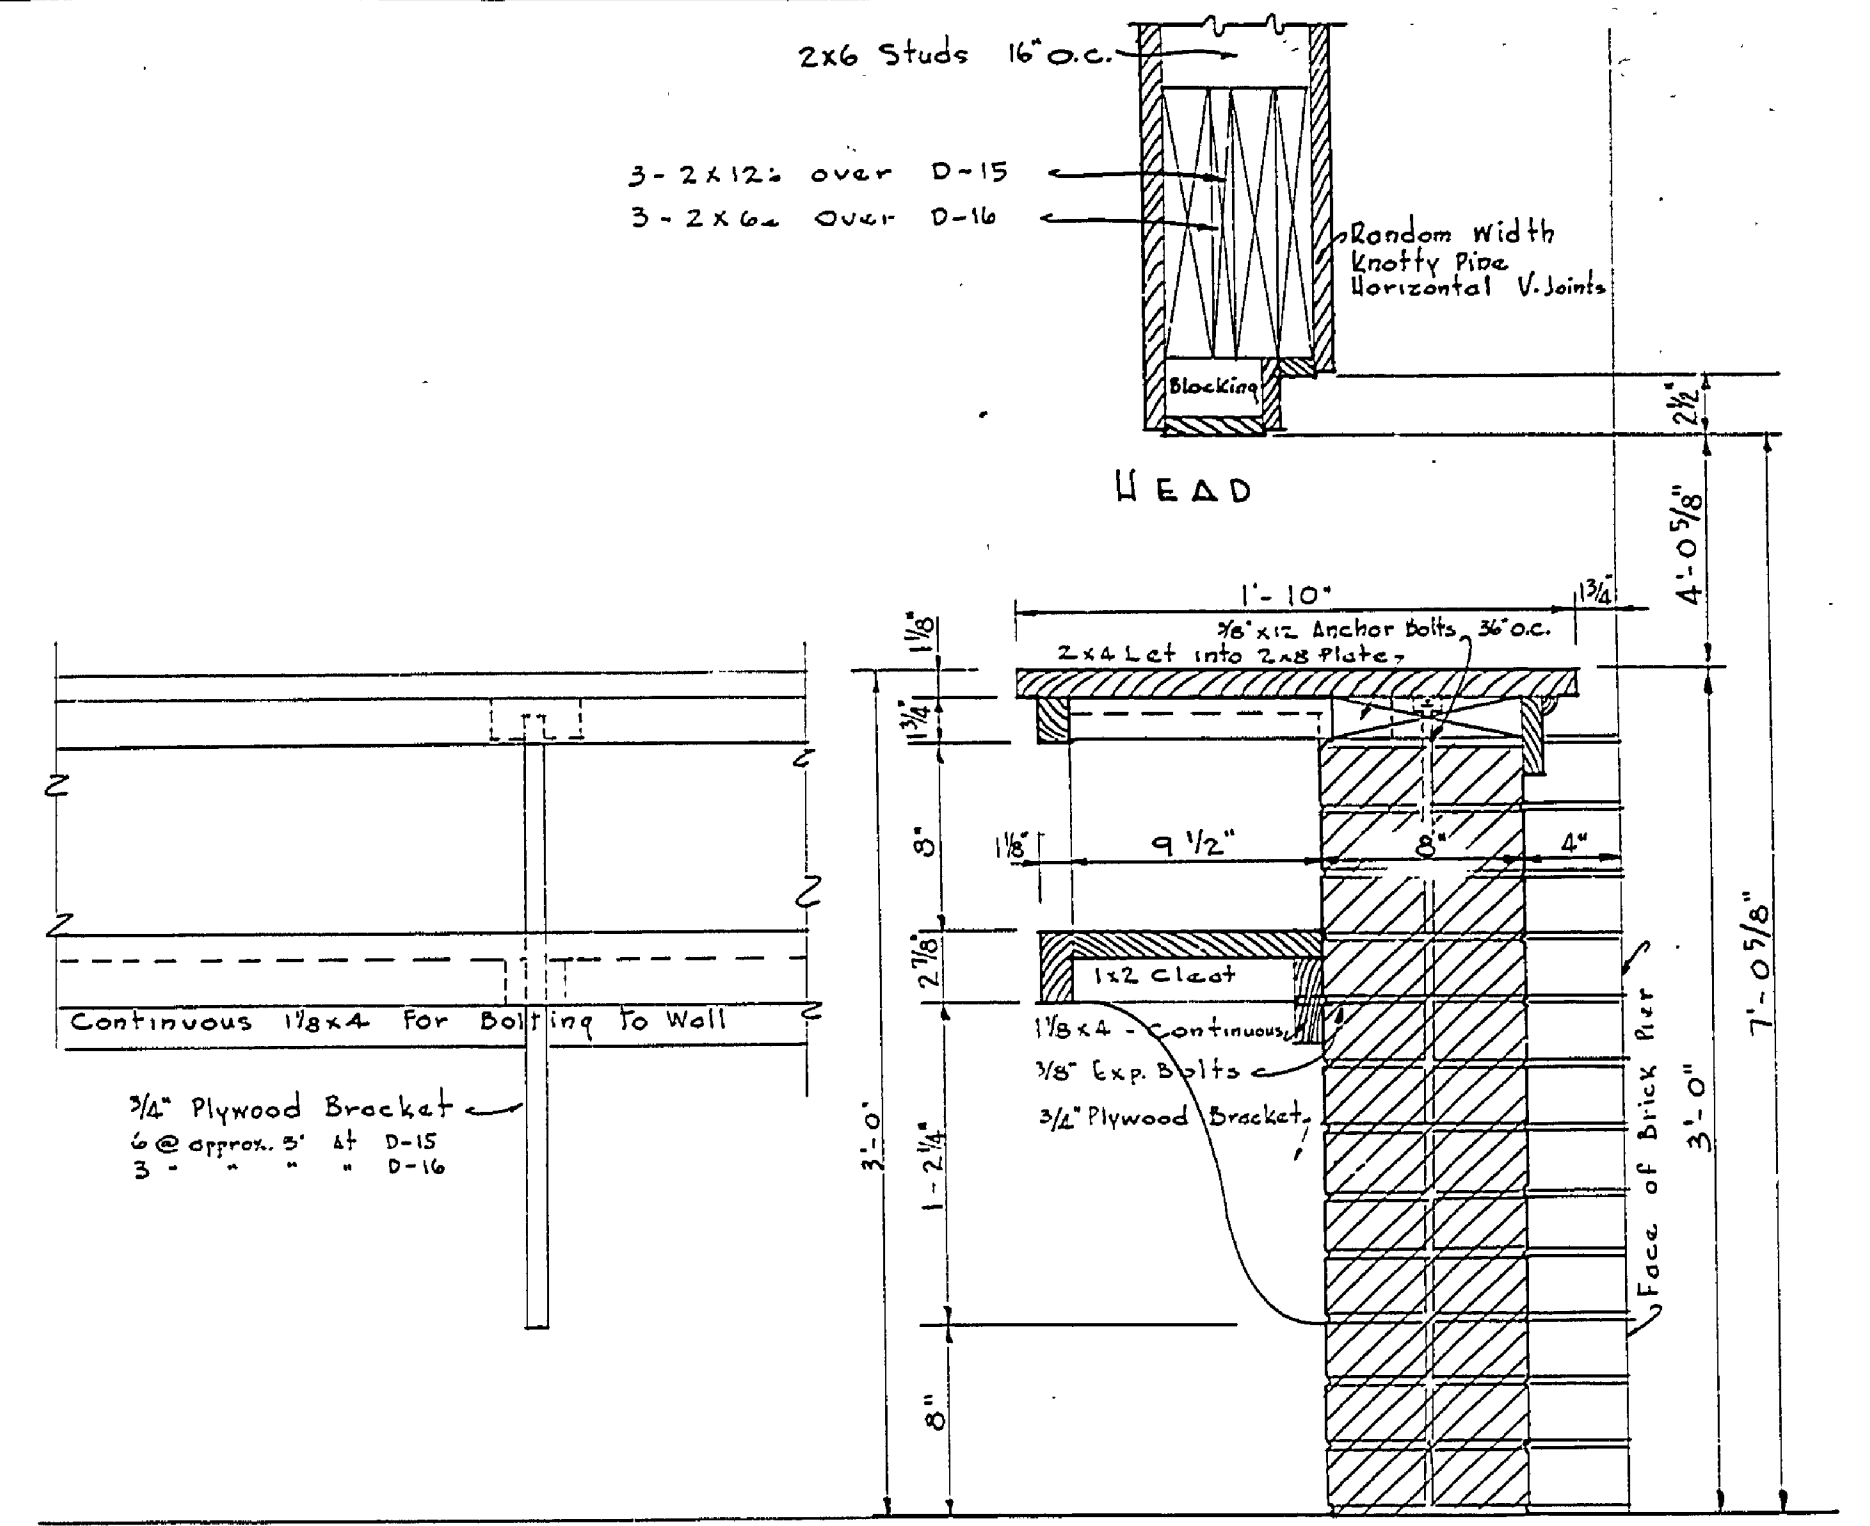

ELEVATION  
SEC. THRU COUNTER  
DETAILS FOR COUNTERS AT OPNG'S D-15 & D-16  
SCALE: 1 1/2" = 1'-0"

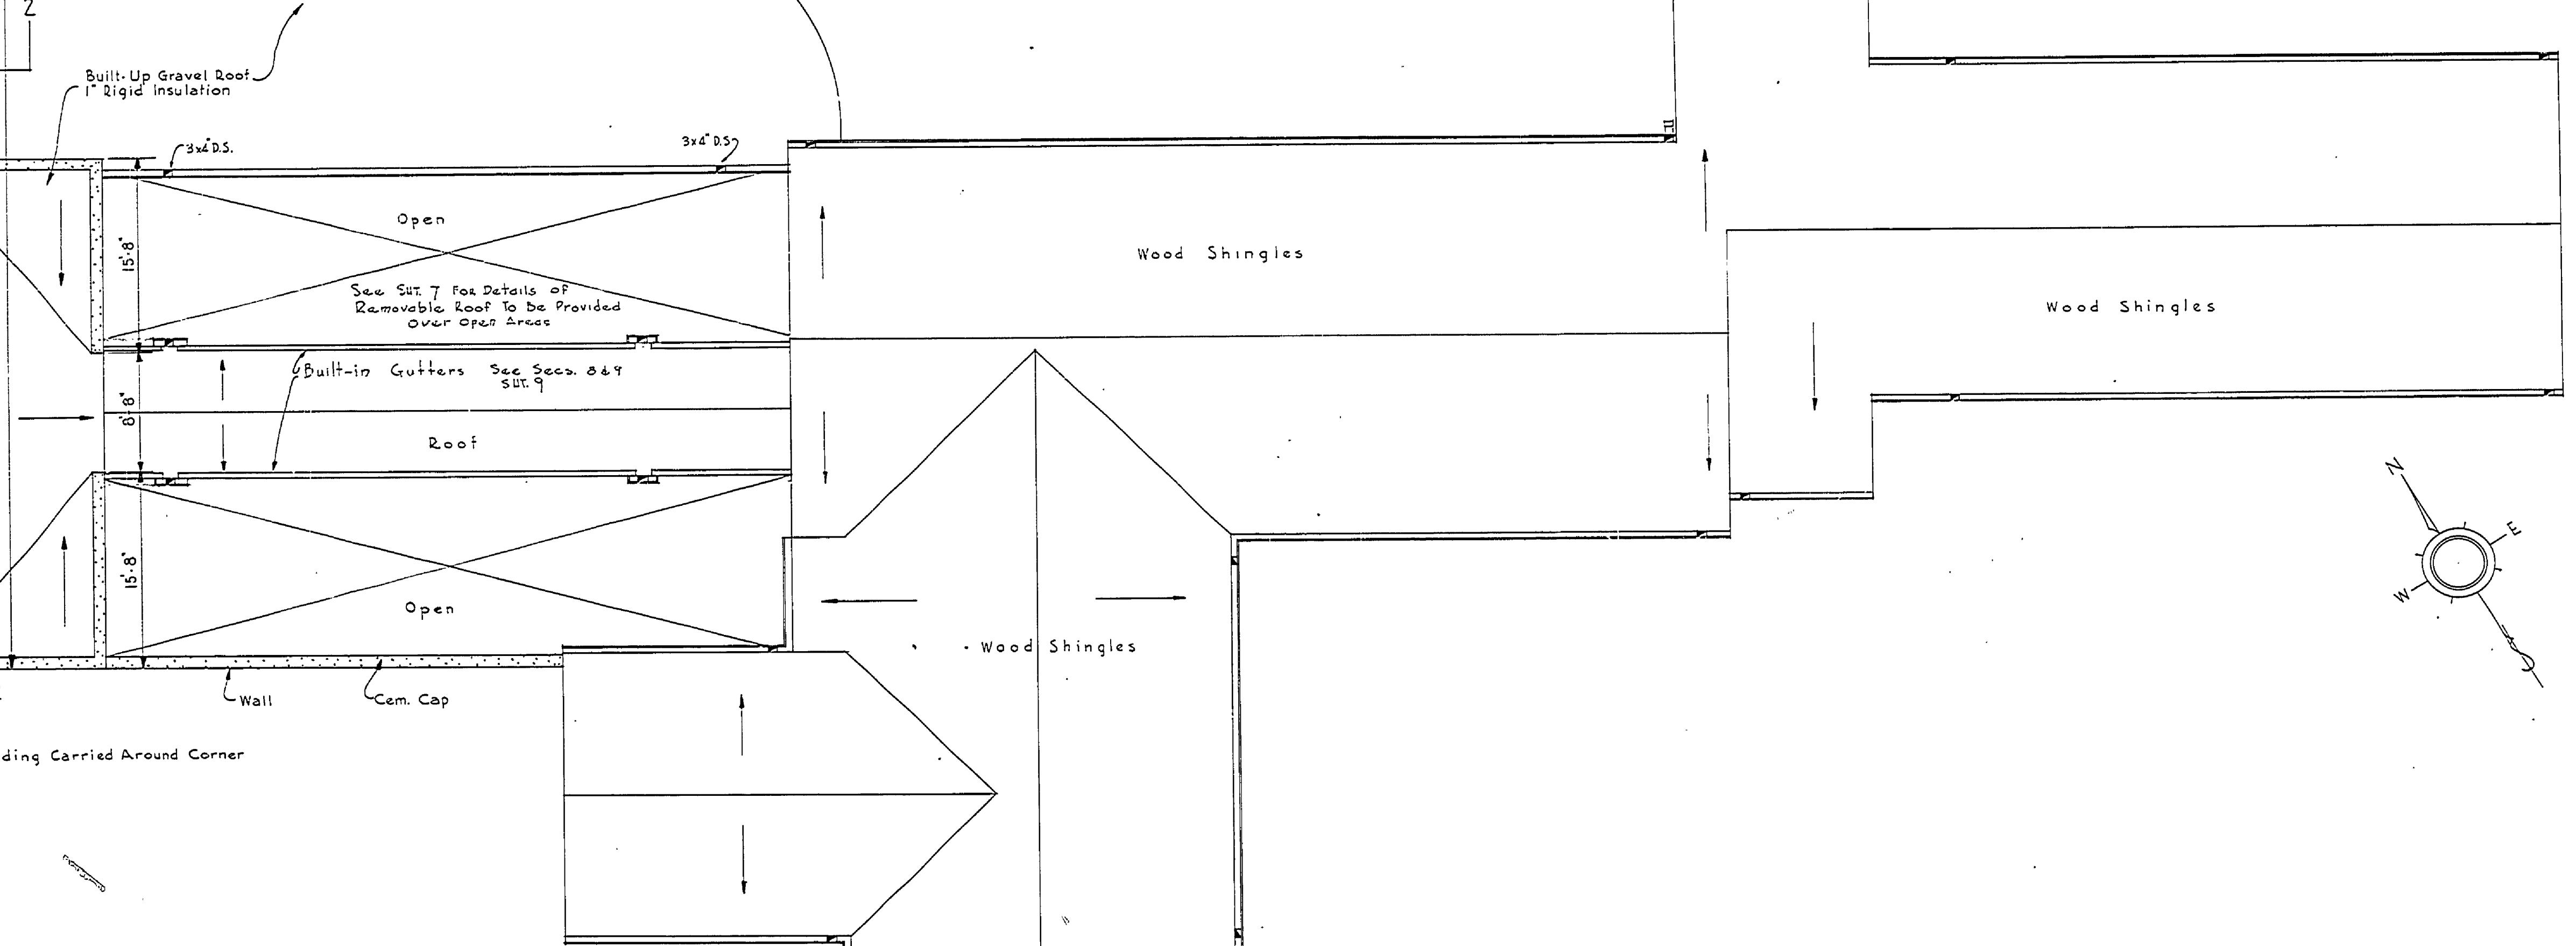

CLERESTORY PLAN  
Scale 1/8" = 1'-0"

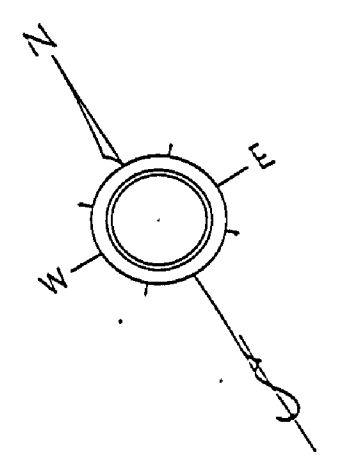

MICHIGAN CONSERVATION DEPARTMENT PARKS DIVISION		CLERESTORY PLAN & DETAILS	
REVIEW	Date	BATH HOUSE, BAY CITY STATE PARK Lee Black & Kenneth C. Black, Architects, Lansing, Mich.	
Architectural Section		Drawn OCT. 1944	Checked: K.C.B.
Engineering Section		Revisions	Job No. 4438
Landscape Arch. Sec.		Date	Sheet No. 3
Approved:		10-26-45	Section No. A.1.01-5
Asst. Chief in Charge of Office			