





SECTION "A-A"
Scale 1/4" = 1'-0"

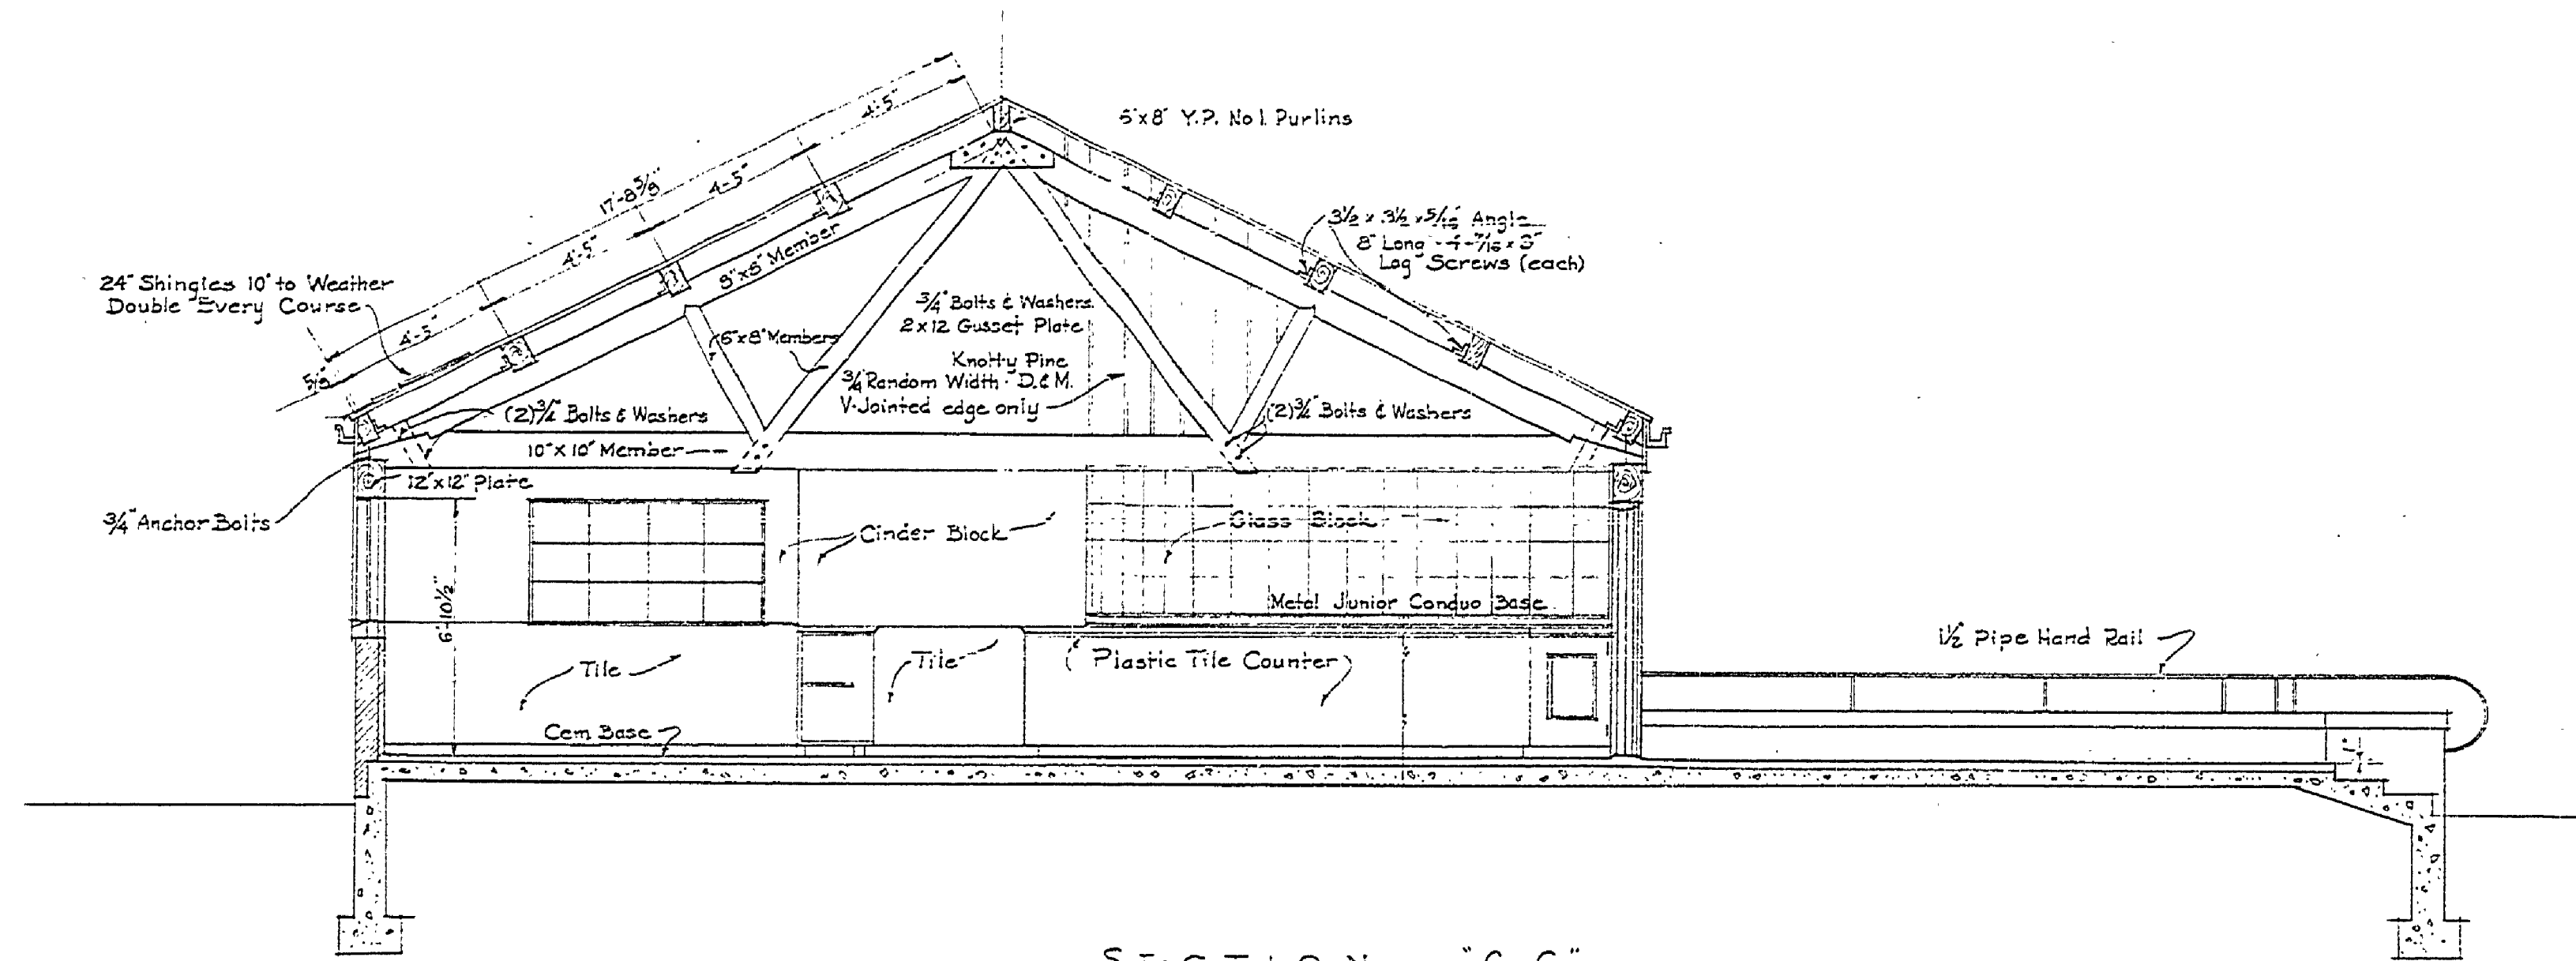

SECTION "C-C"
Scale 1/4" = 1'-0"

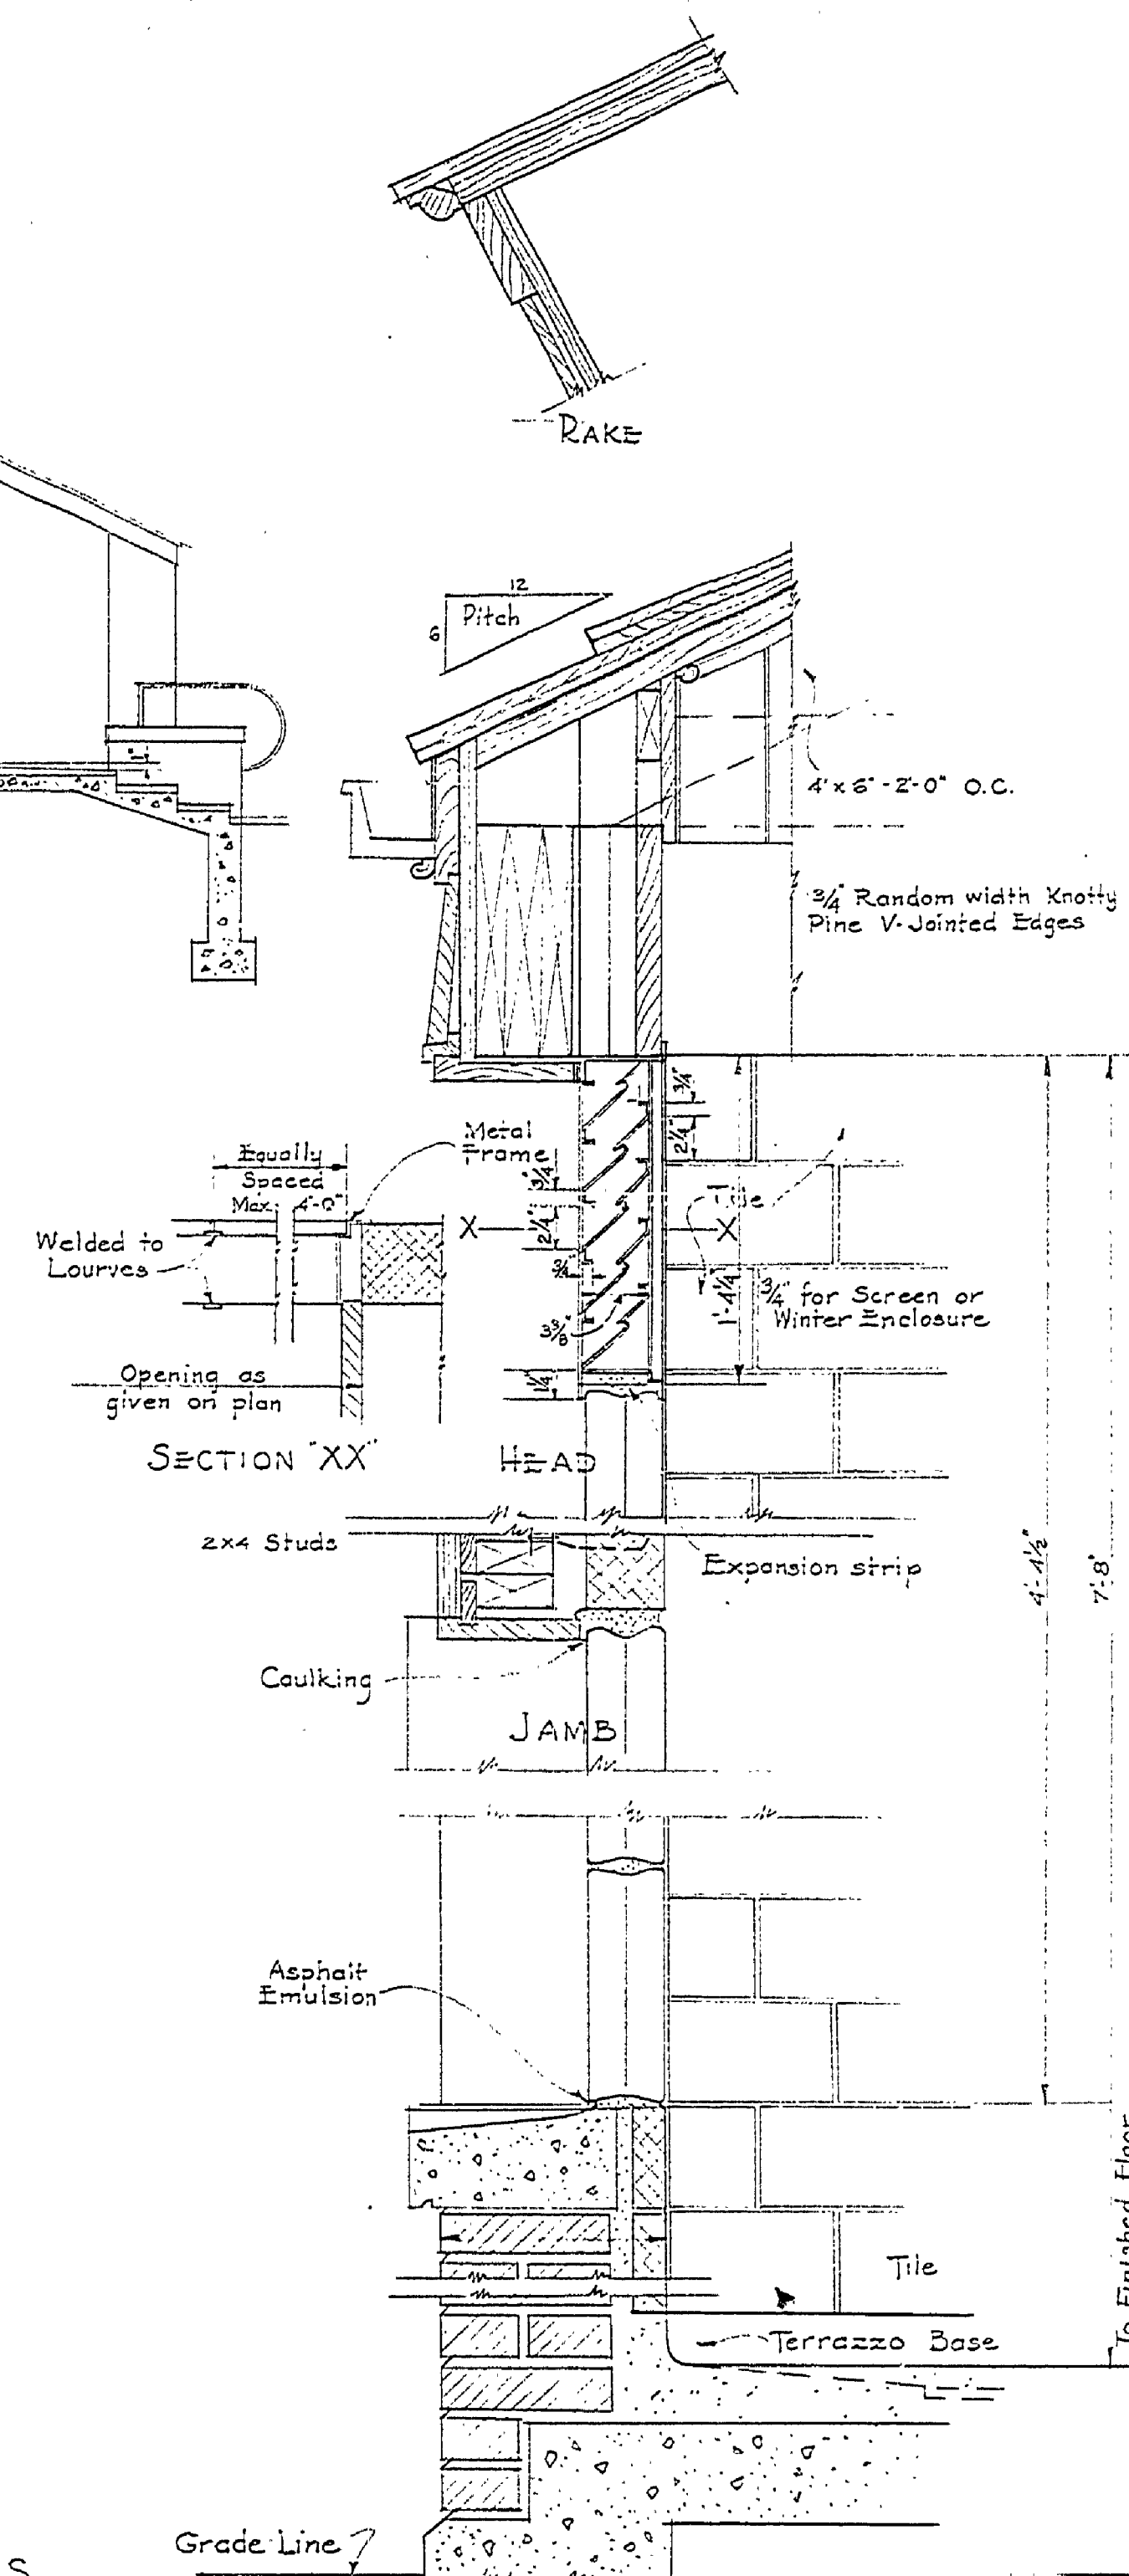

SECTION "XX"

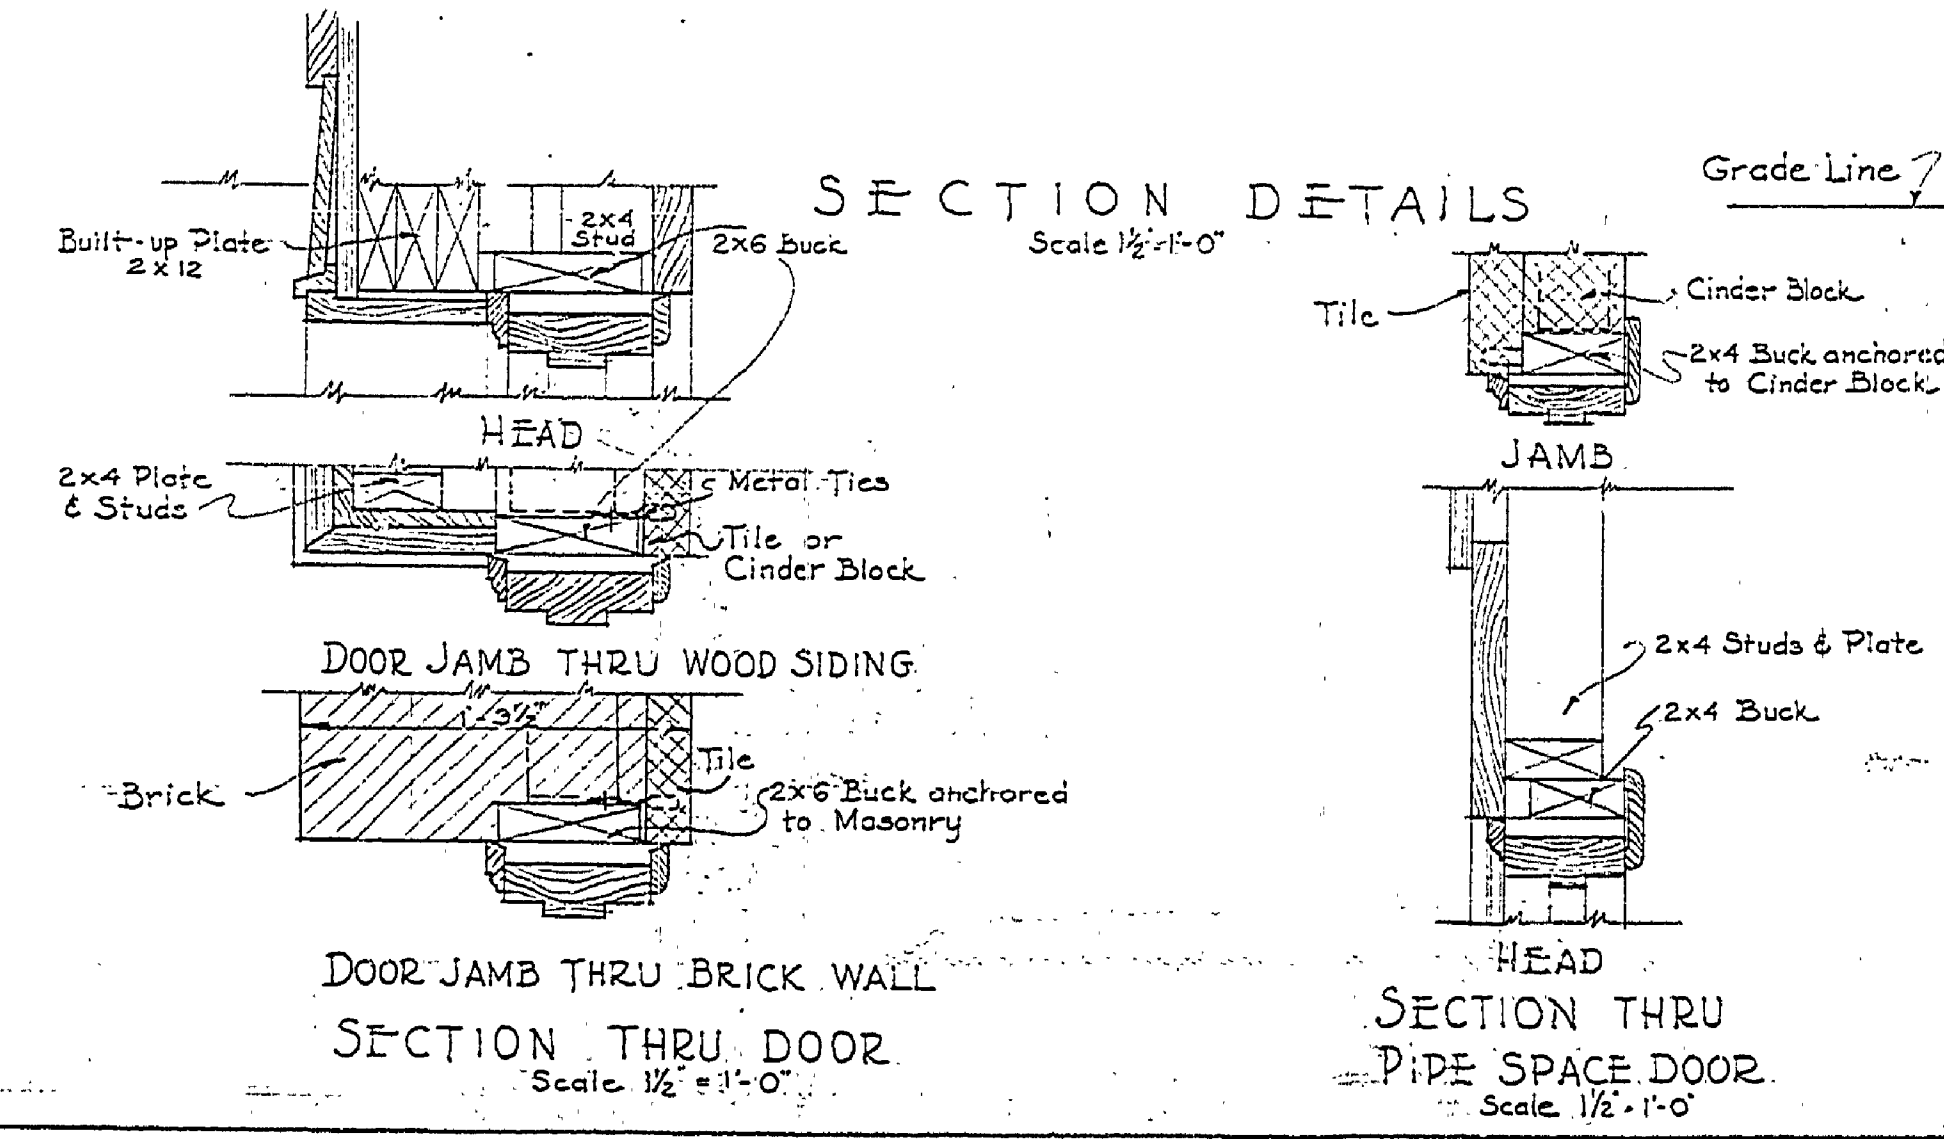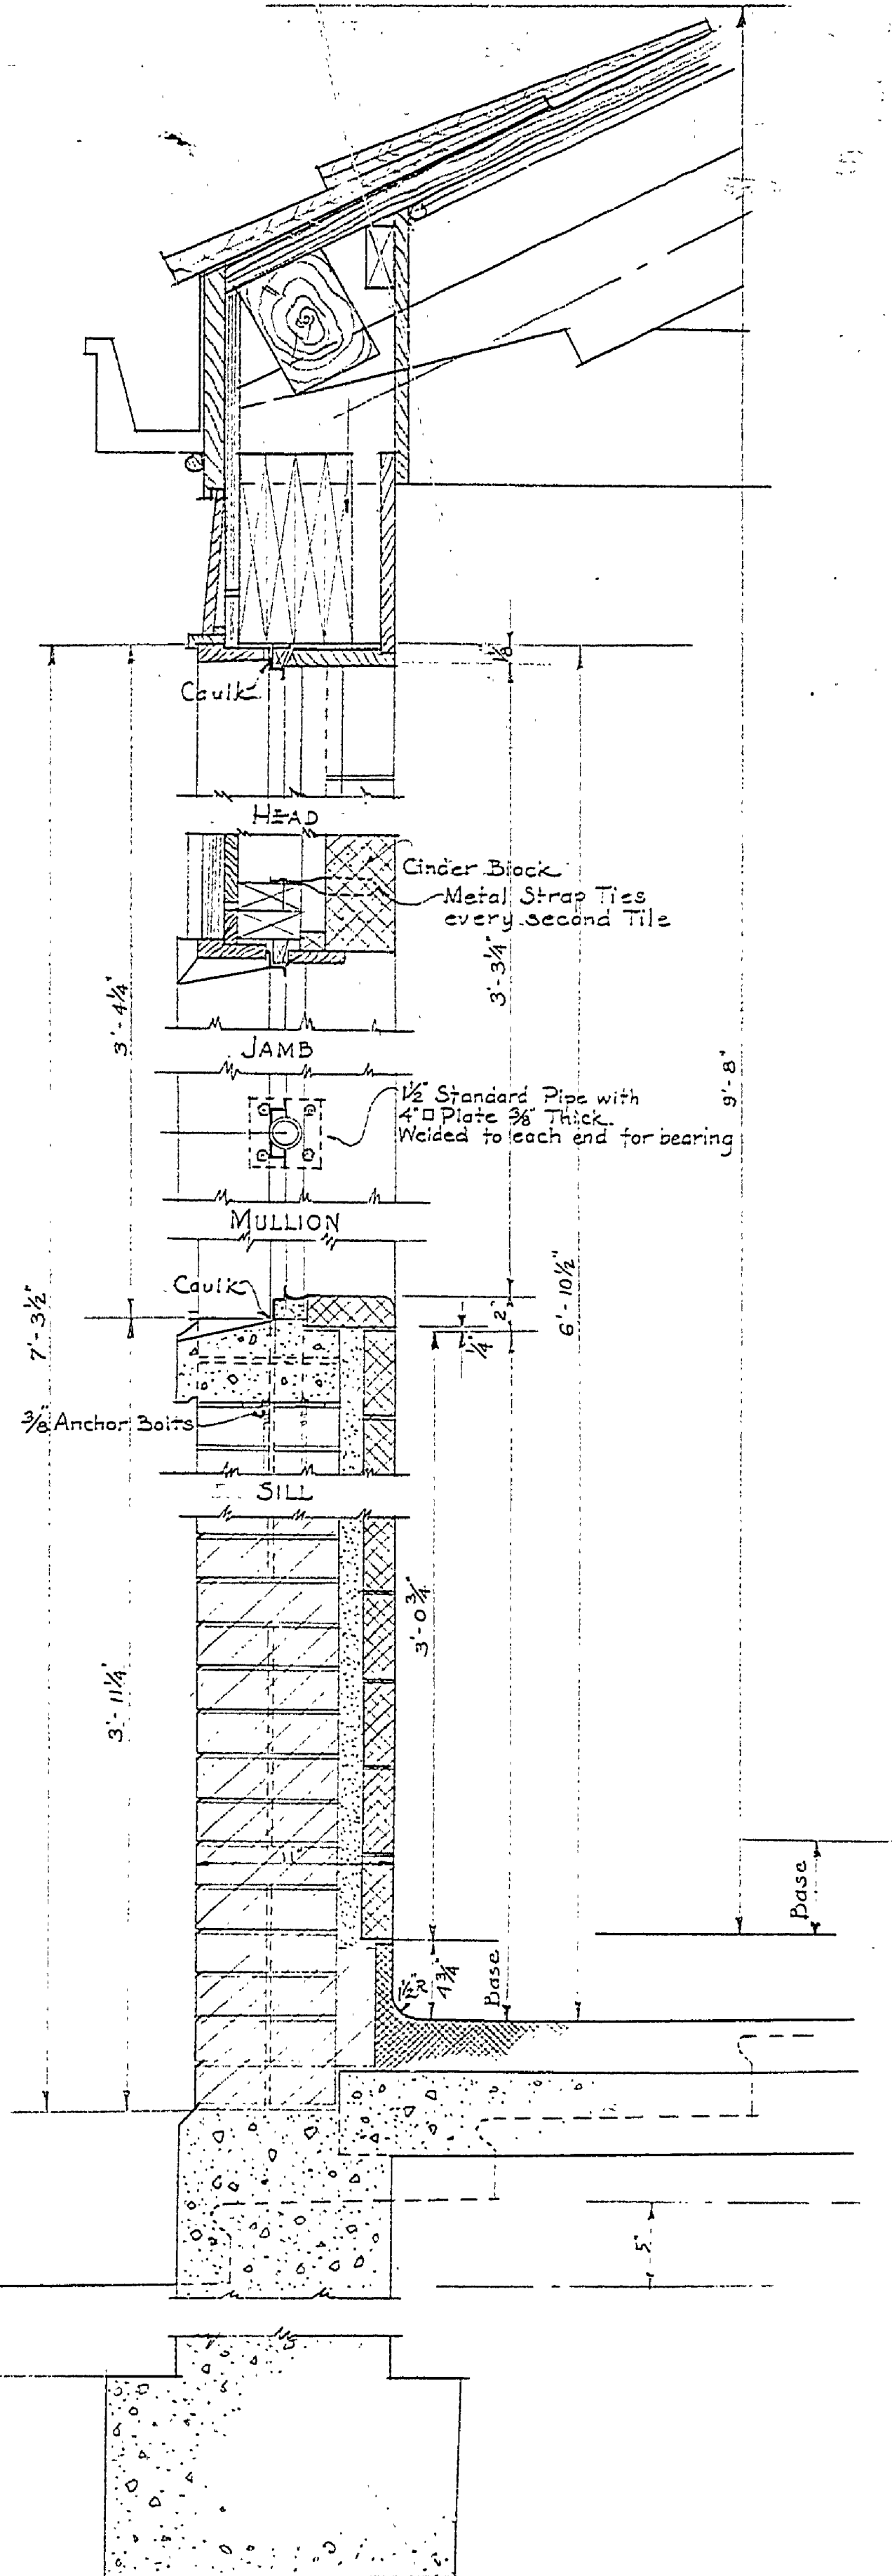

SECTION DETAILS
Scale 1/2" = 1'-0"

DOOR JAMB THRU BRICK WALL
SECTION THRU DOOR
Scale 1/2" = 1'-0"

SECTION THRU
PIPE SPACE DOOR
Scale 1/2" = 1'-0"

MICHIGAN CONSERVATION DEPARTMENT		CONCESSION AND SHELTER - BLDG. NO. 2614	
PARK DIVISION		PARK ARCHITECT	
ARCHITECTURAL SECTION	REVIEW	DATE	SCALE AS SHOWN
ENGINEERING SECTION			
LAND ARCHITECTURAL SEC.			
APPROVED-	REVISIONS	CHECKED BY	3
ASST. CHIEF IN CHARGE OF DESIGN	DATE		4
DIVISION CHIEF			SHEET NO.