

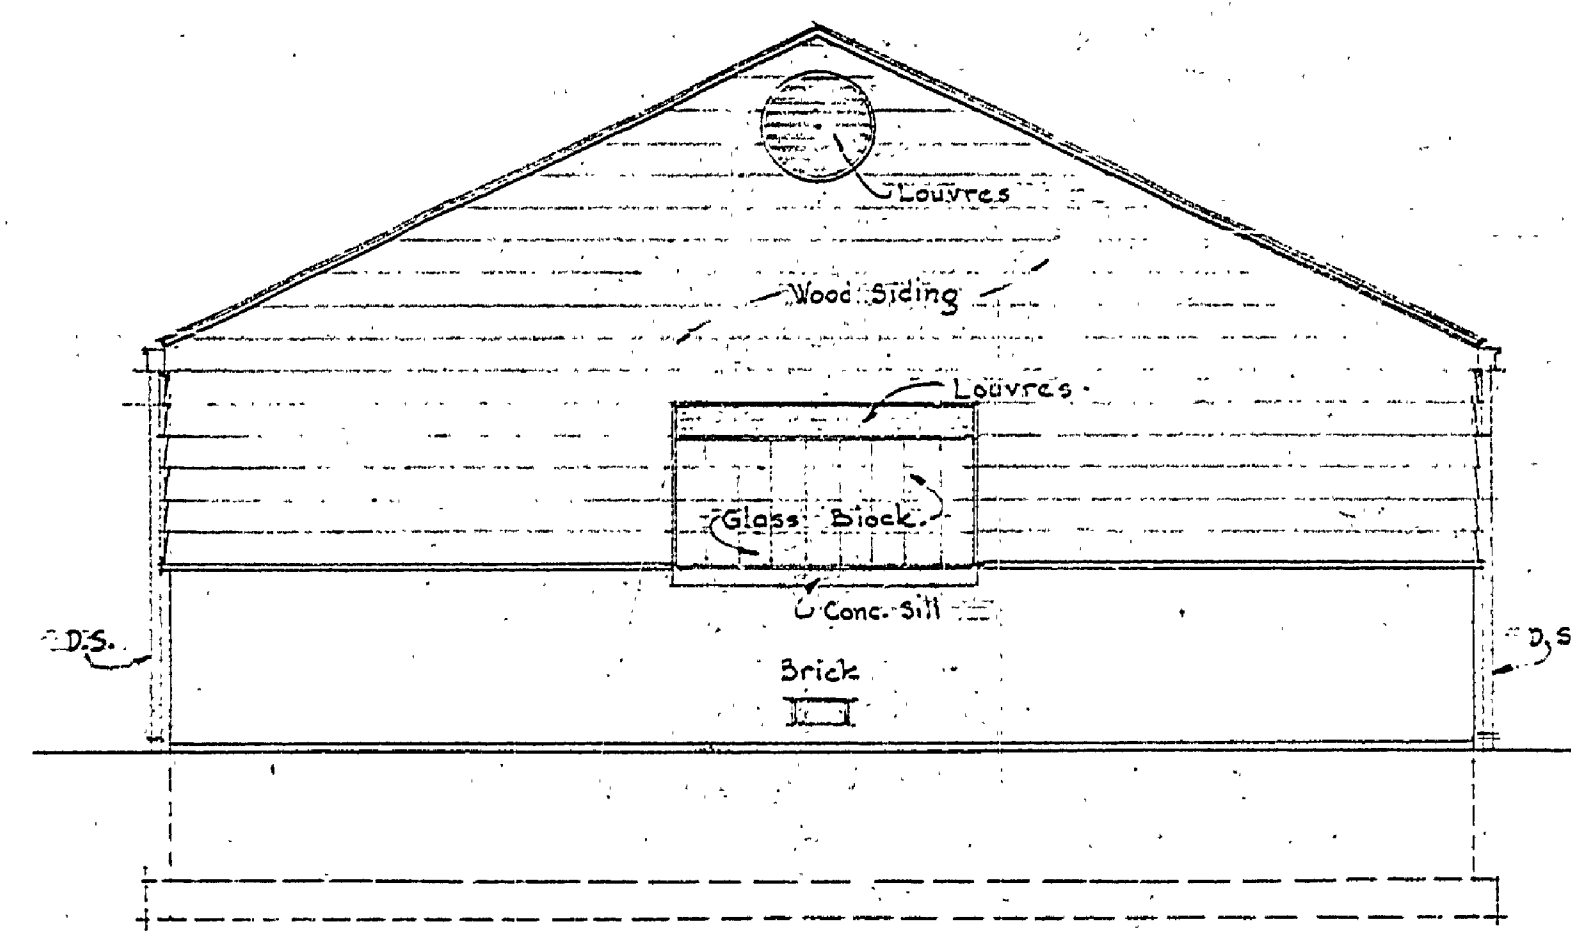



END ELEVATION
Scale 1/2"=1'-0"

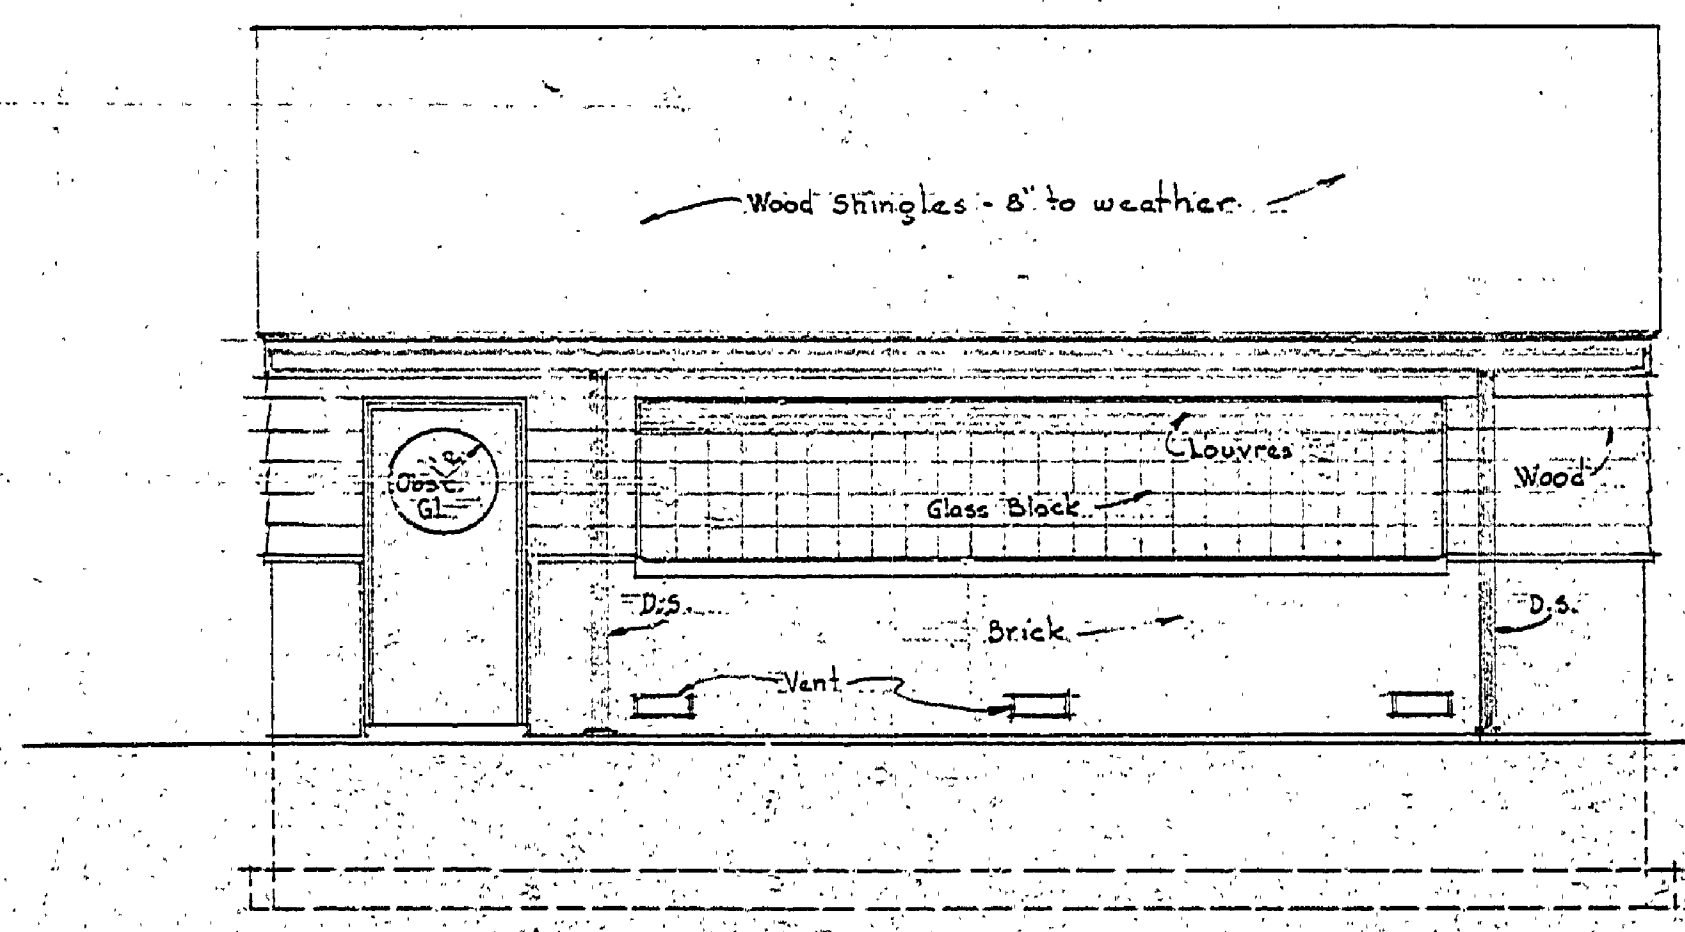



END ELEVATION
Scale 1/2"=1'-0"

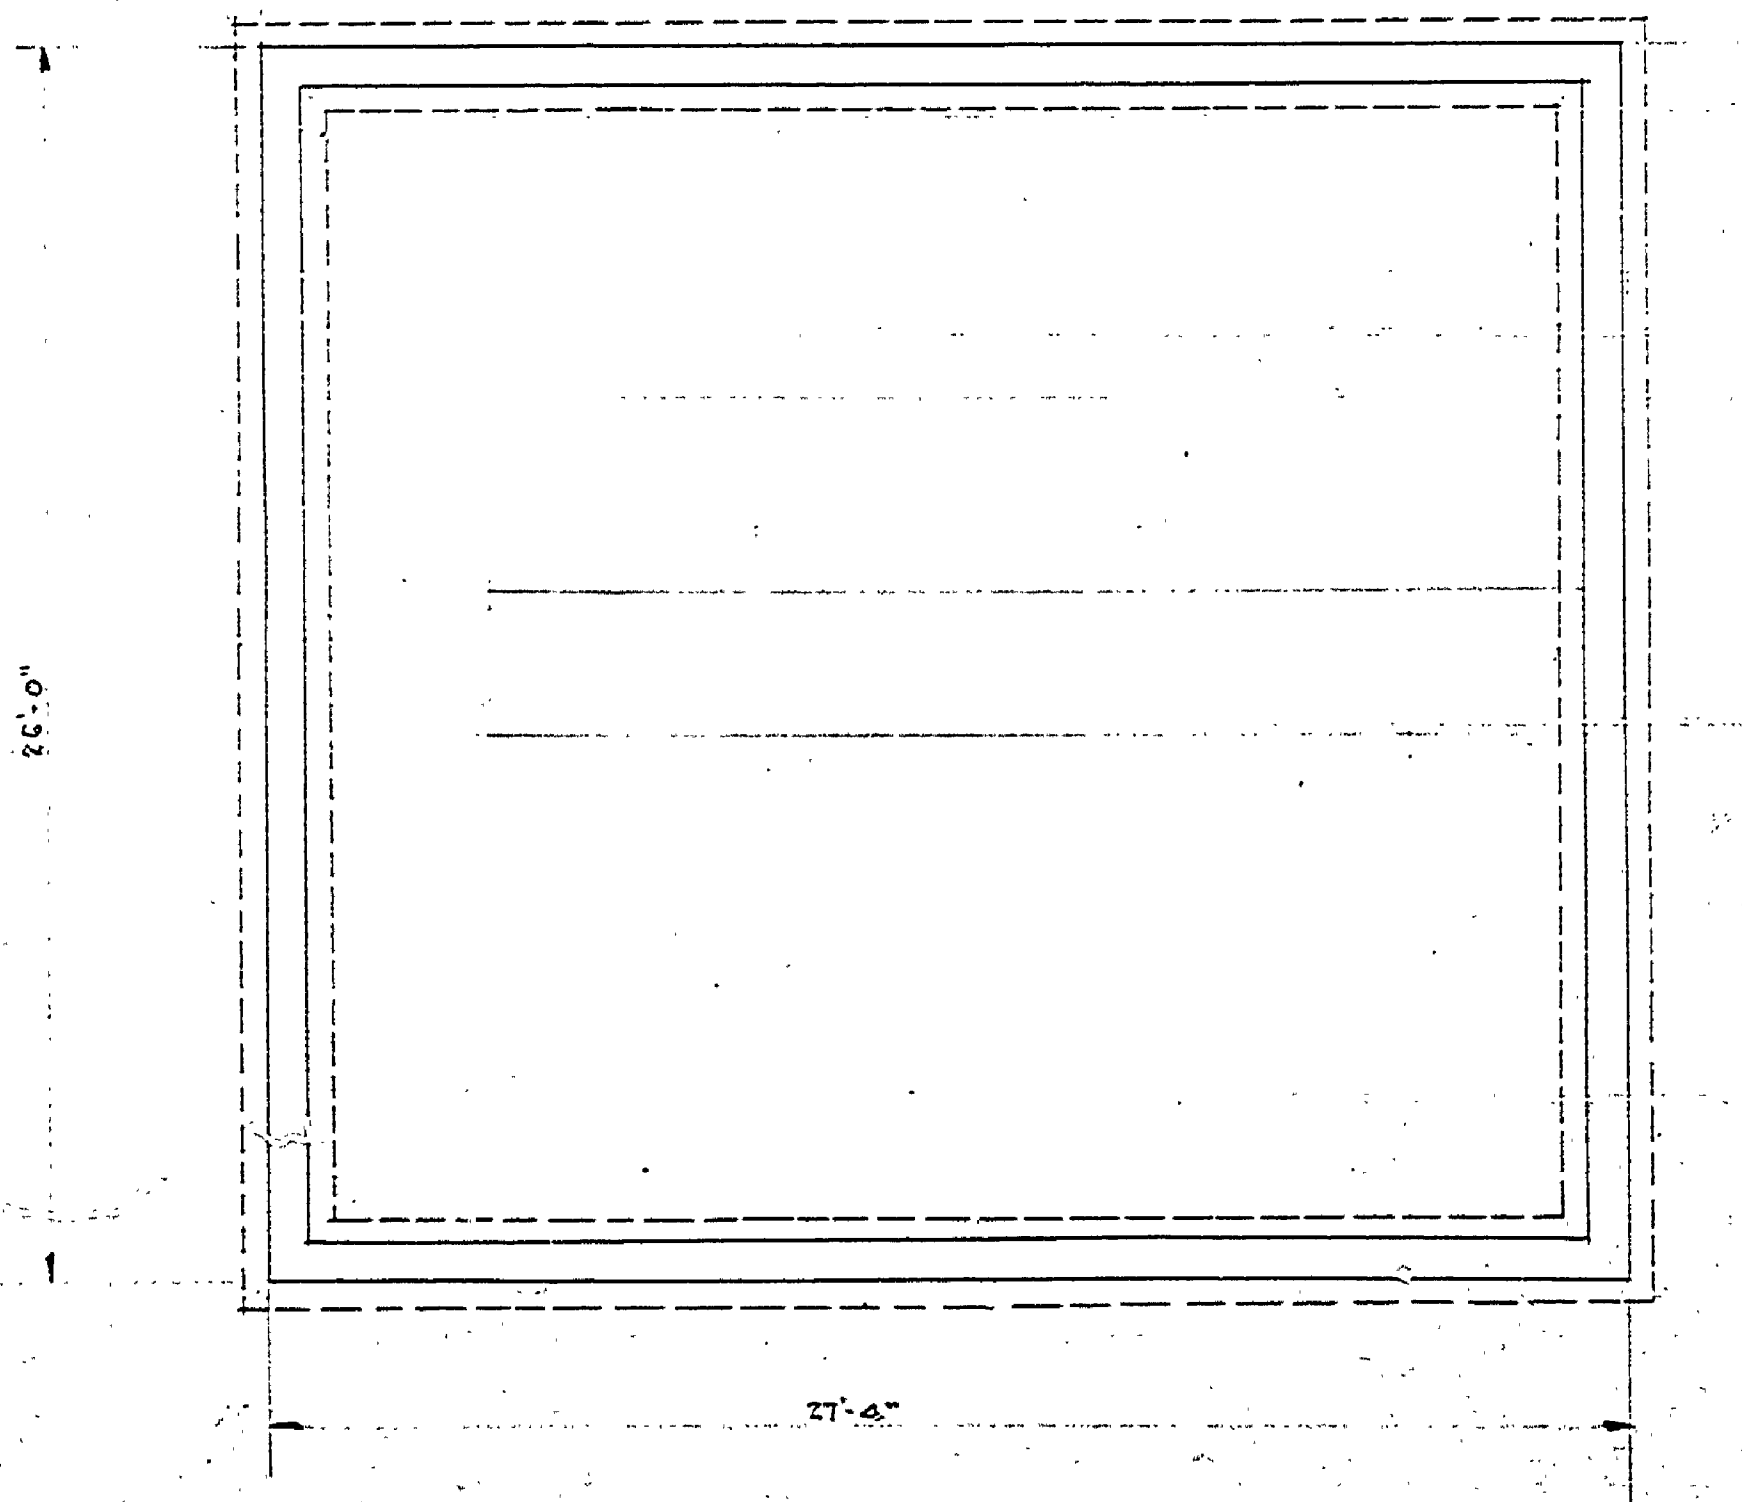


SIDE ELEVATION
OPPOSITE ELEVATION SIMILAR
Scale 1/2"=1'-0"

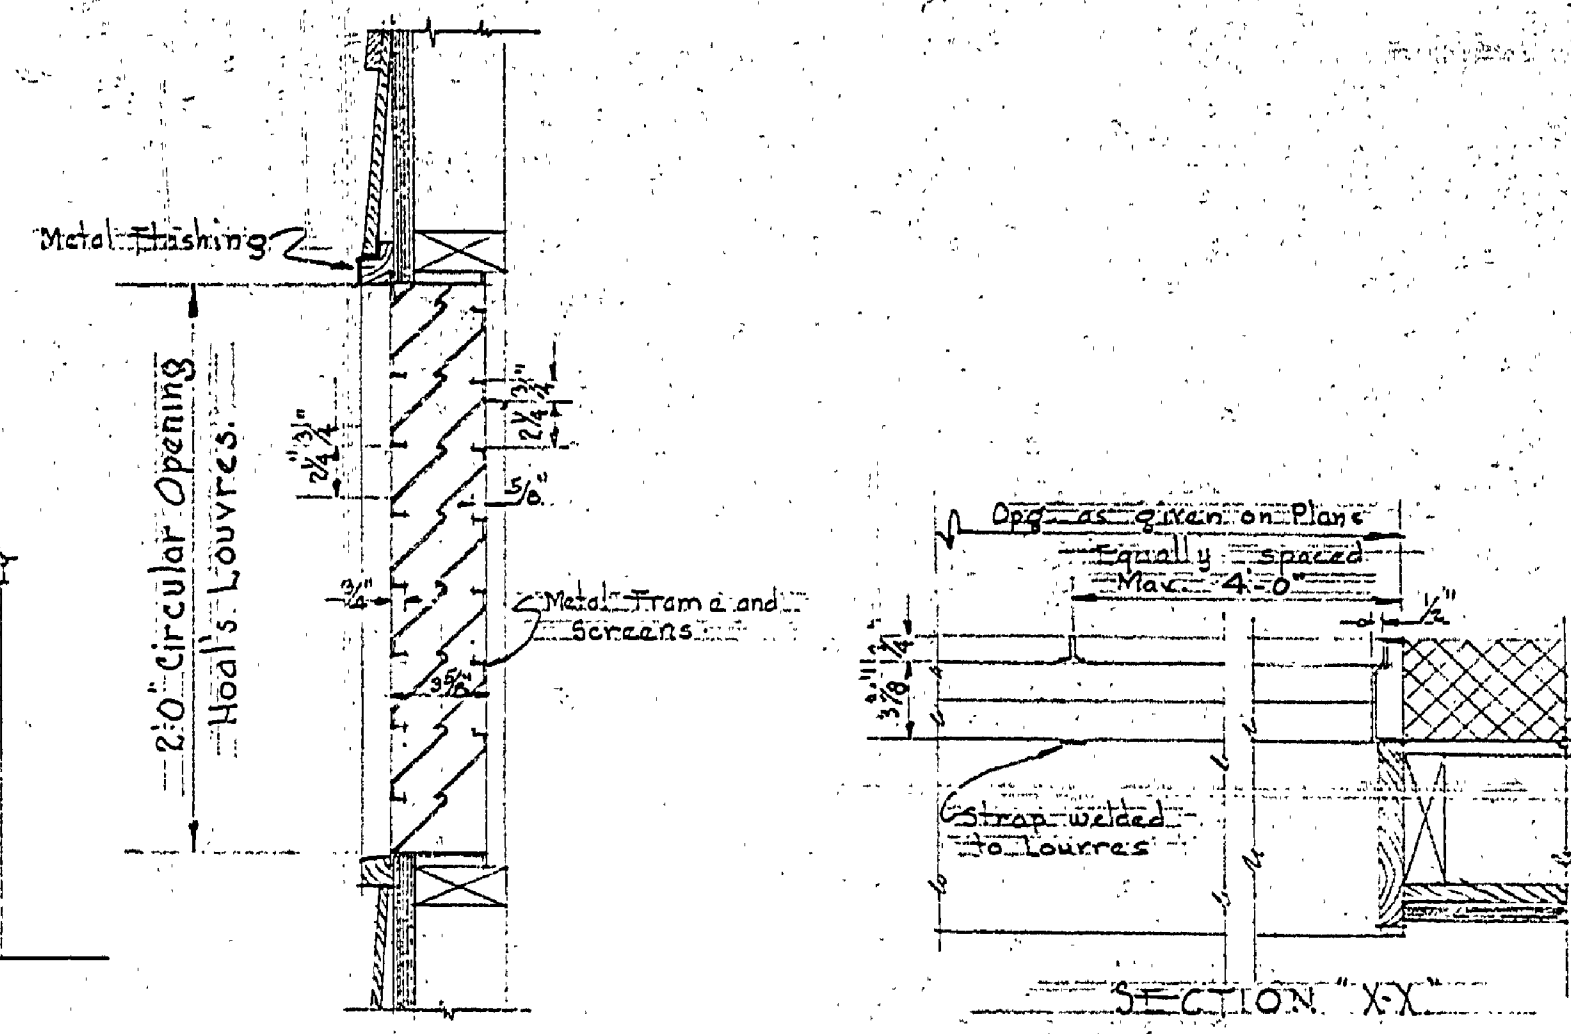

DETAIL OF LOUVRES
Scale 1/2"=1'-0"

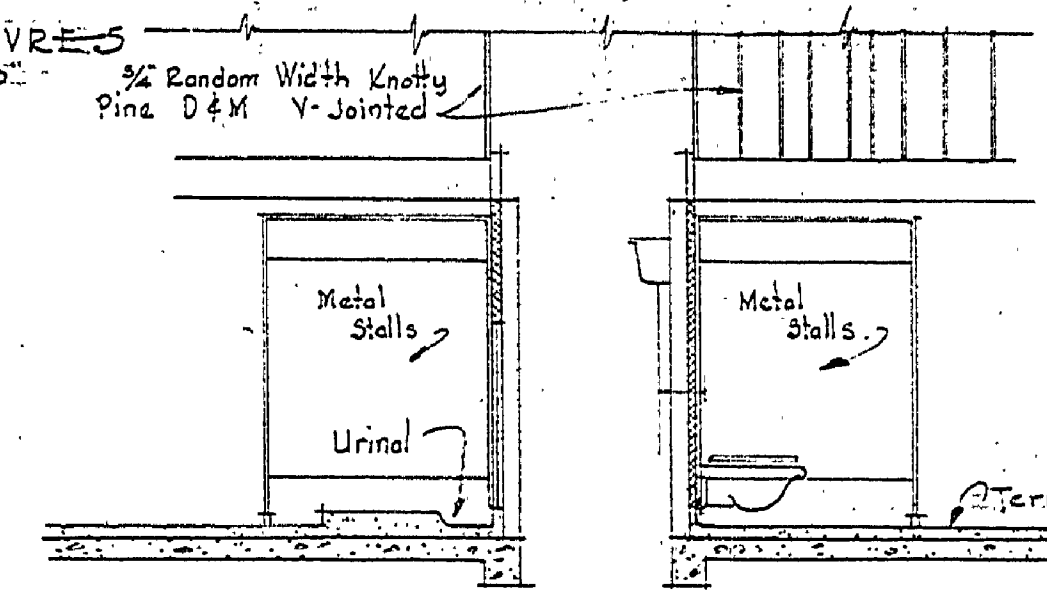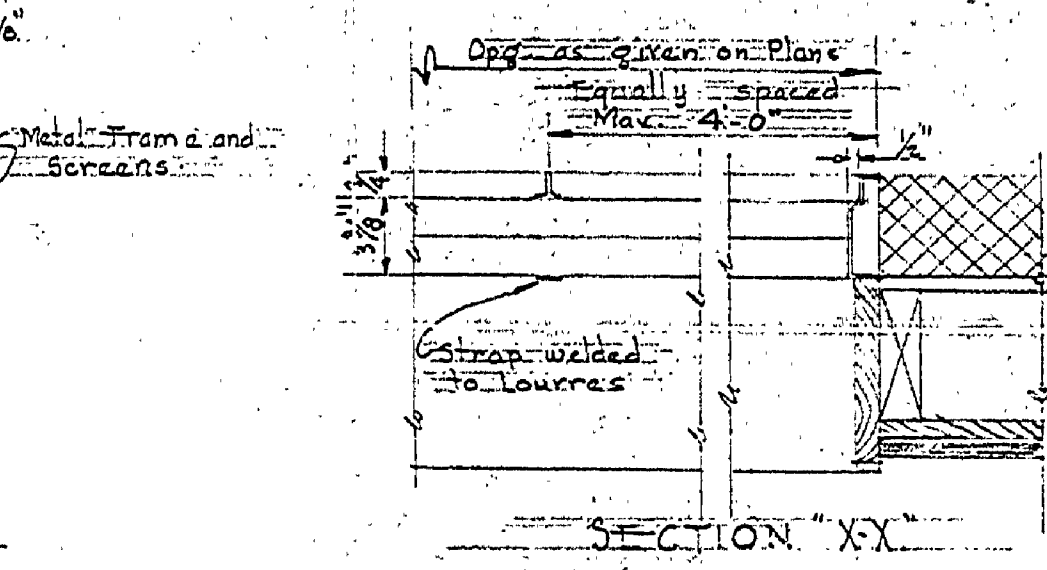


SECTION THRU PIPE WELL
Scale 1/2"=1'-0"

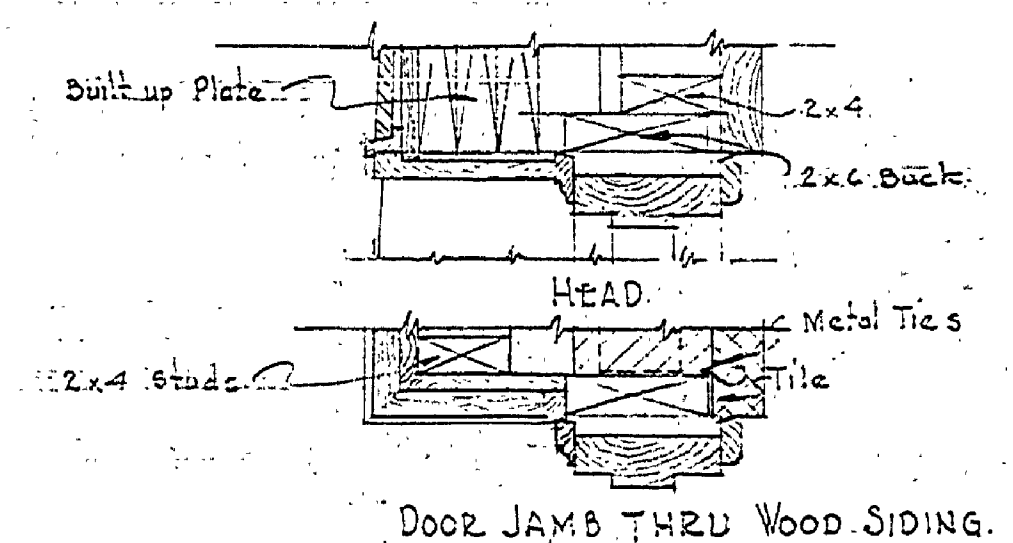


DOOR JAMB THRU WOOD SIDING
Scale 1/2"=1'-0"

DOOR JAMB THRU BRICK WALL
SECTION THRU DOOR
Scale 1/2"=1'-0"

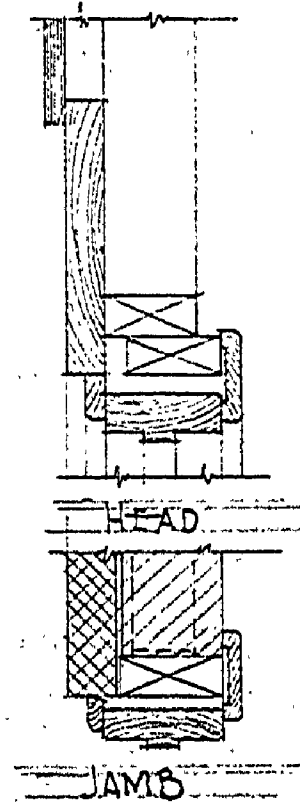

DETAIL OF DOOR INTO
PIPE SPACE
Scale 1/2"=1'-0"

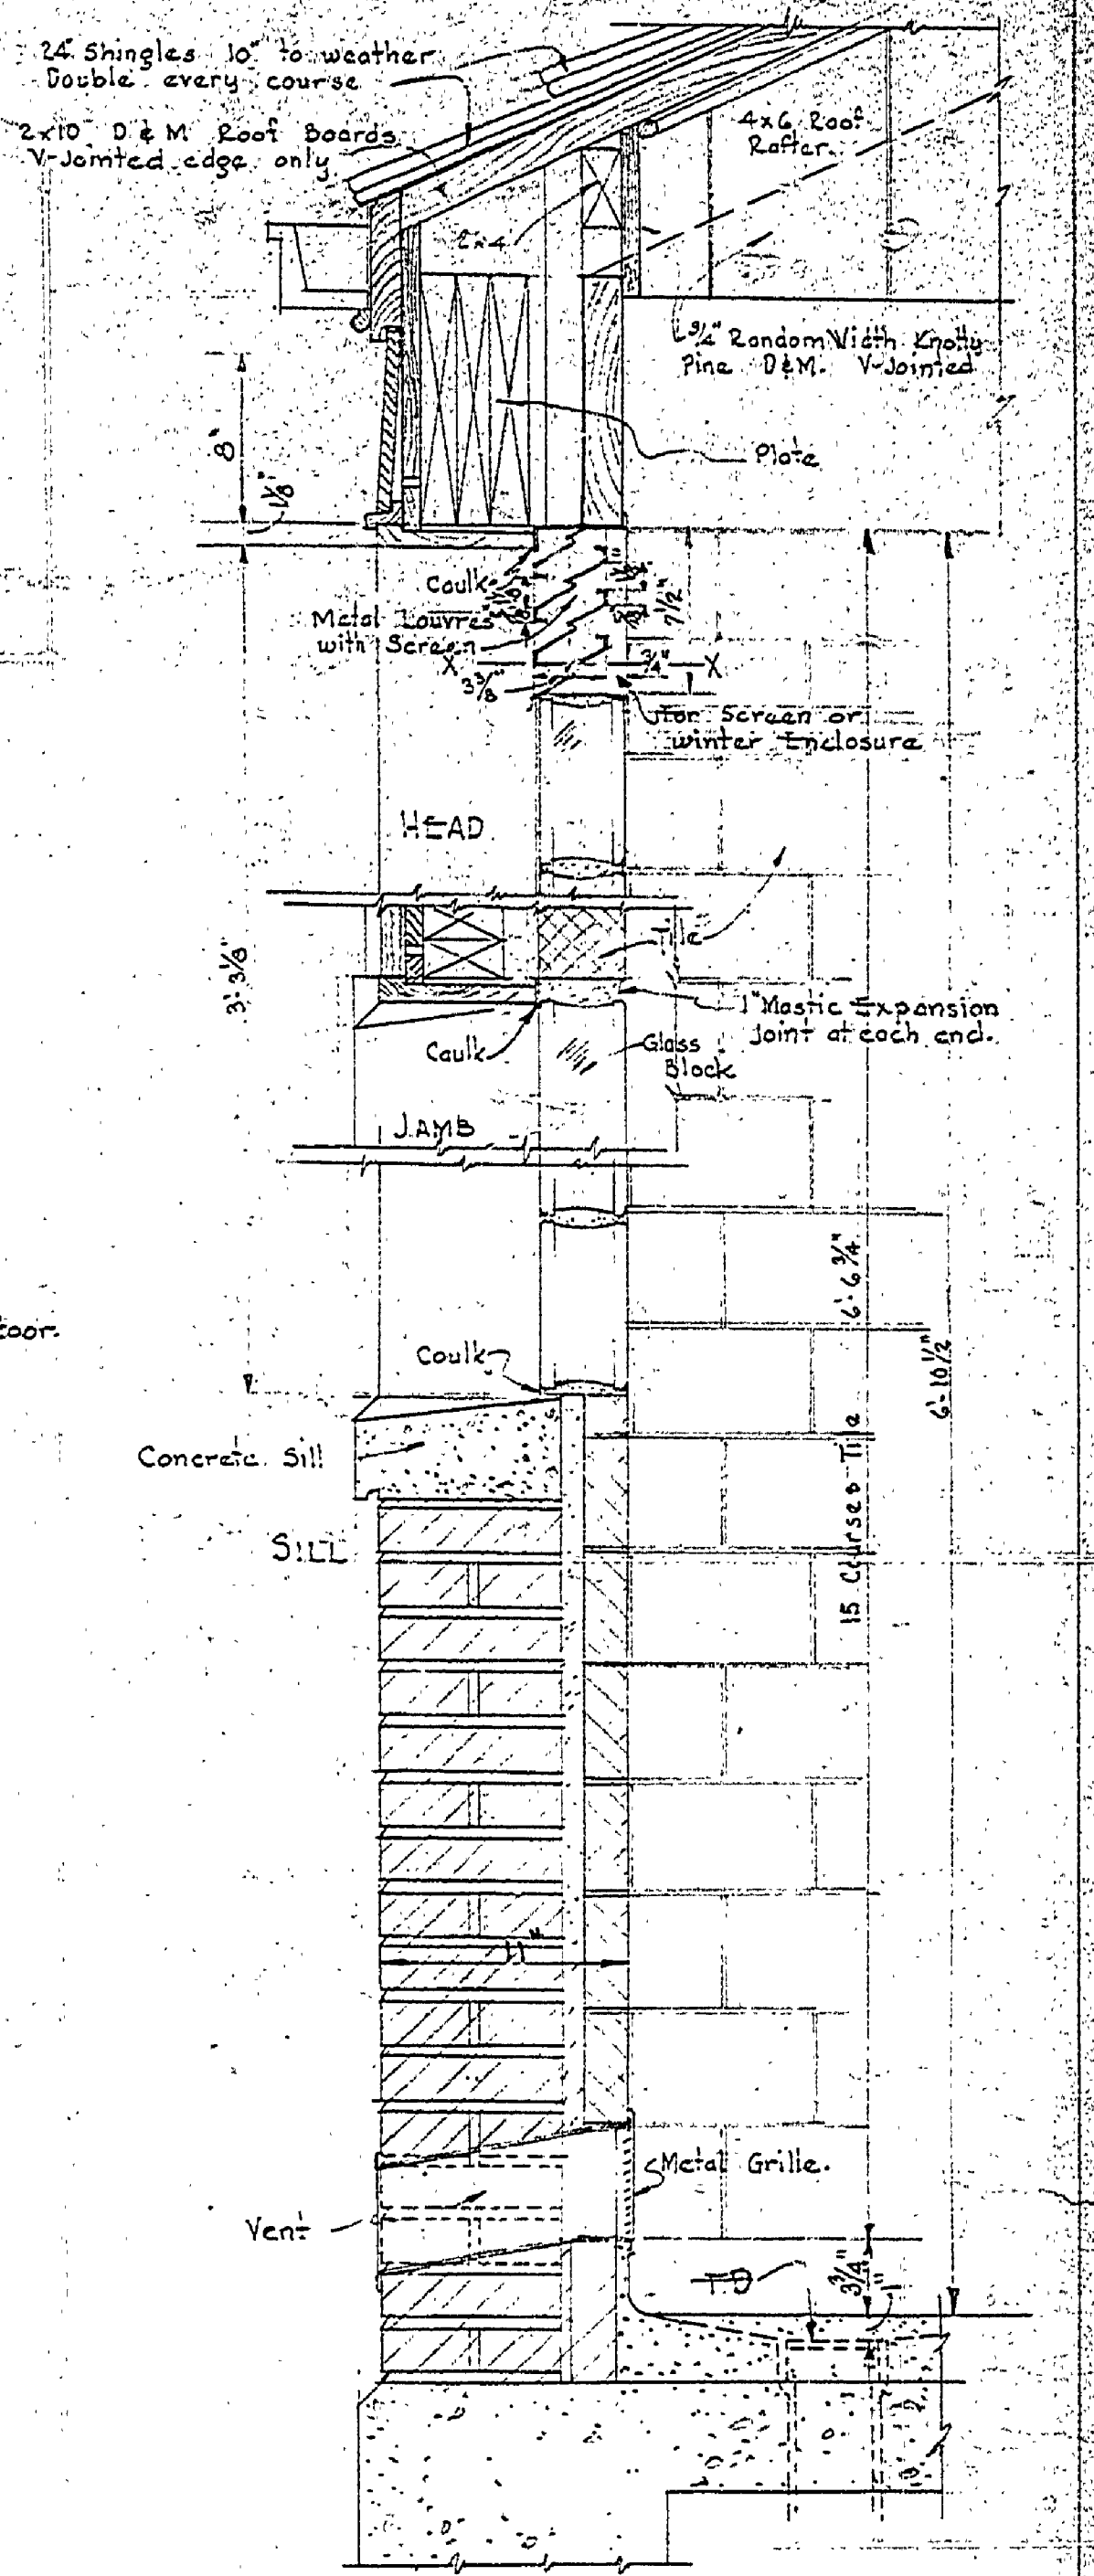

SECTION THRU WALL OF TOILET
Scale 1/2"=1'-0"

MICHIGAN CONSERVATION DEPARTMENT		TOILET BUILDING - BLDG. Nos. 546	
PARK DIVISION		DAY CITY STATE PARK	
ARCHITECTURAL SECTION	REVIEW	DATE	PARK ARCHITECT
ENGINEERING SECTION			
LAND ARCHITECTURAL SEC.			
APPROVED:	DATE	BY	SCALE - AS SHOWN
ASST. CHIEF IN CHARGE OF DESIGN	2-7-45		
DIVISION CHIEF			SHEET NO.