
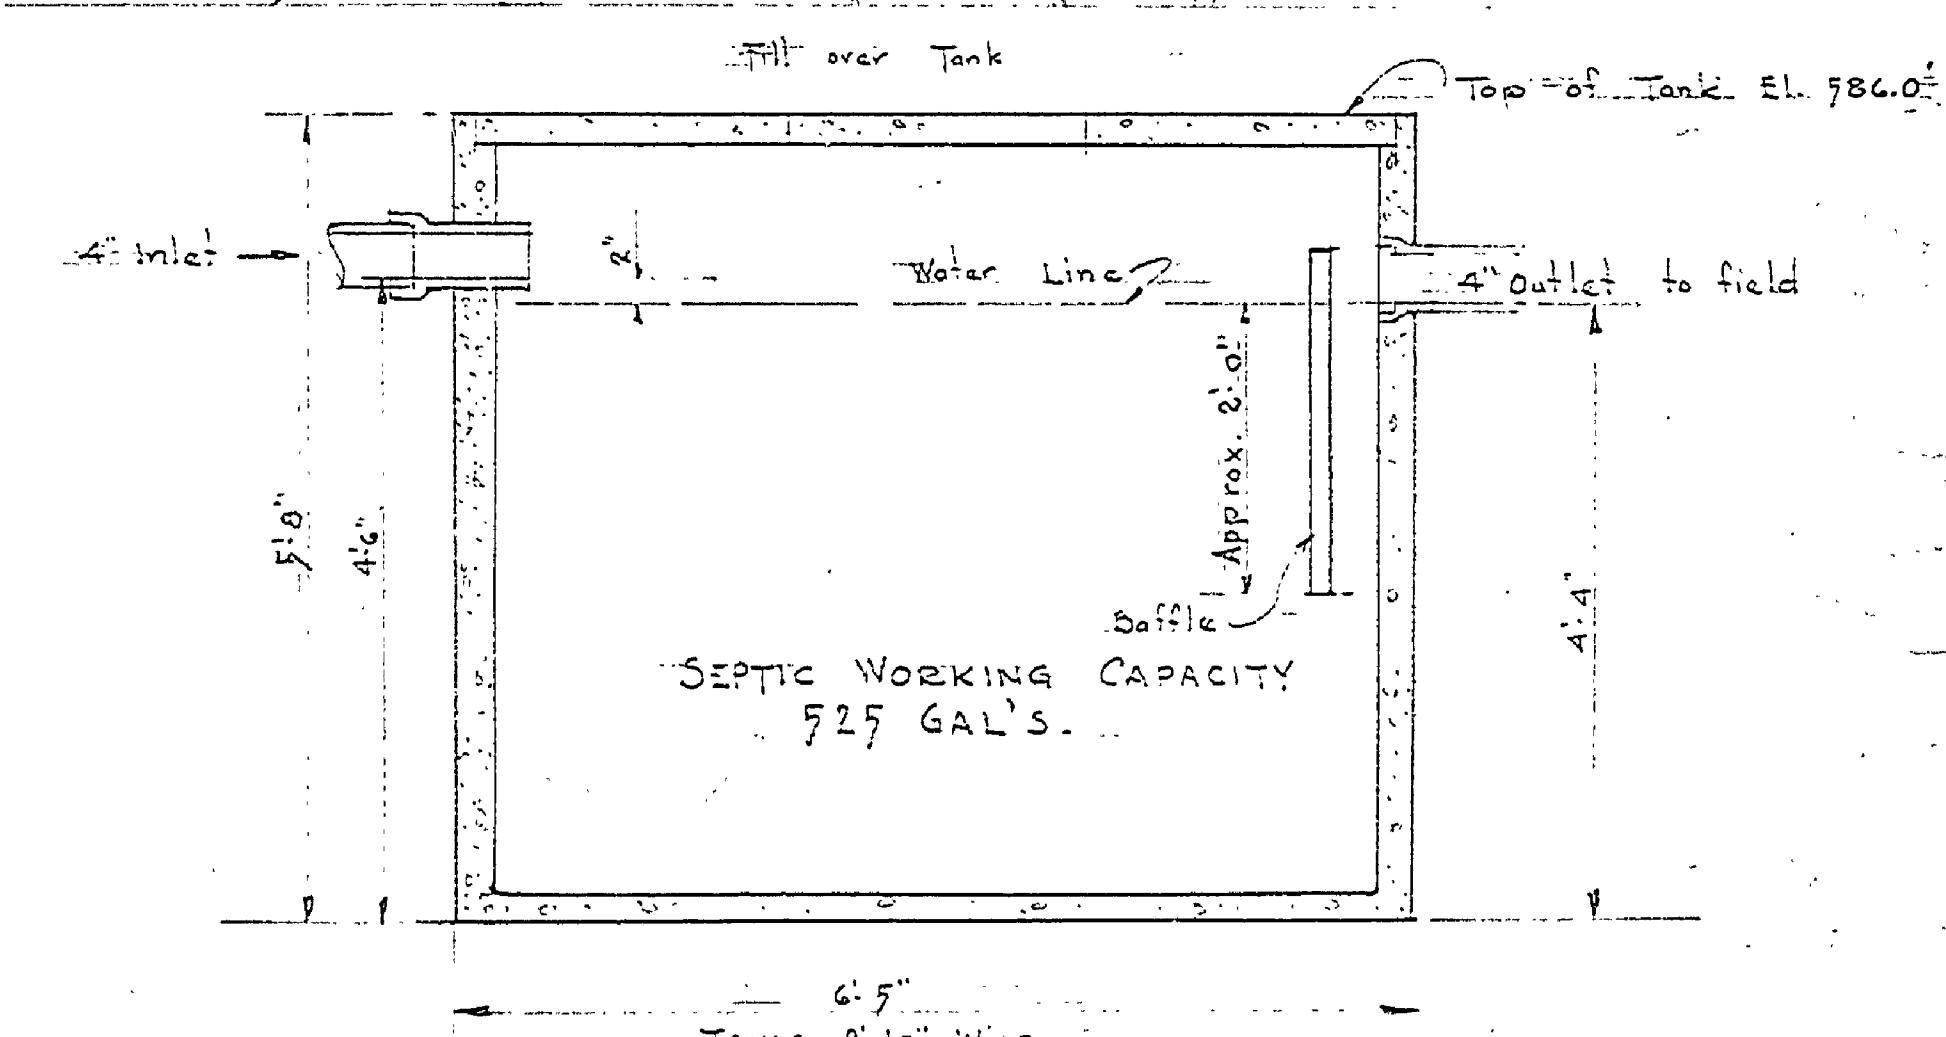
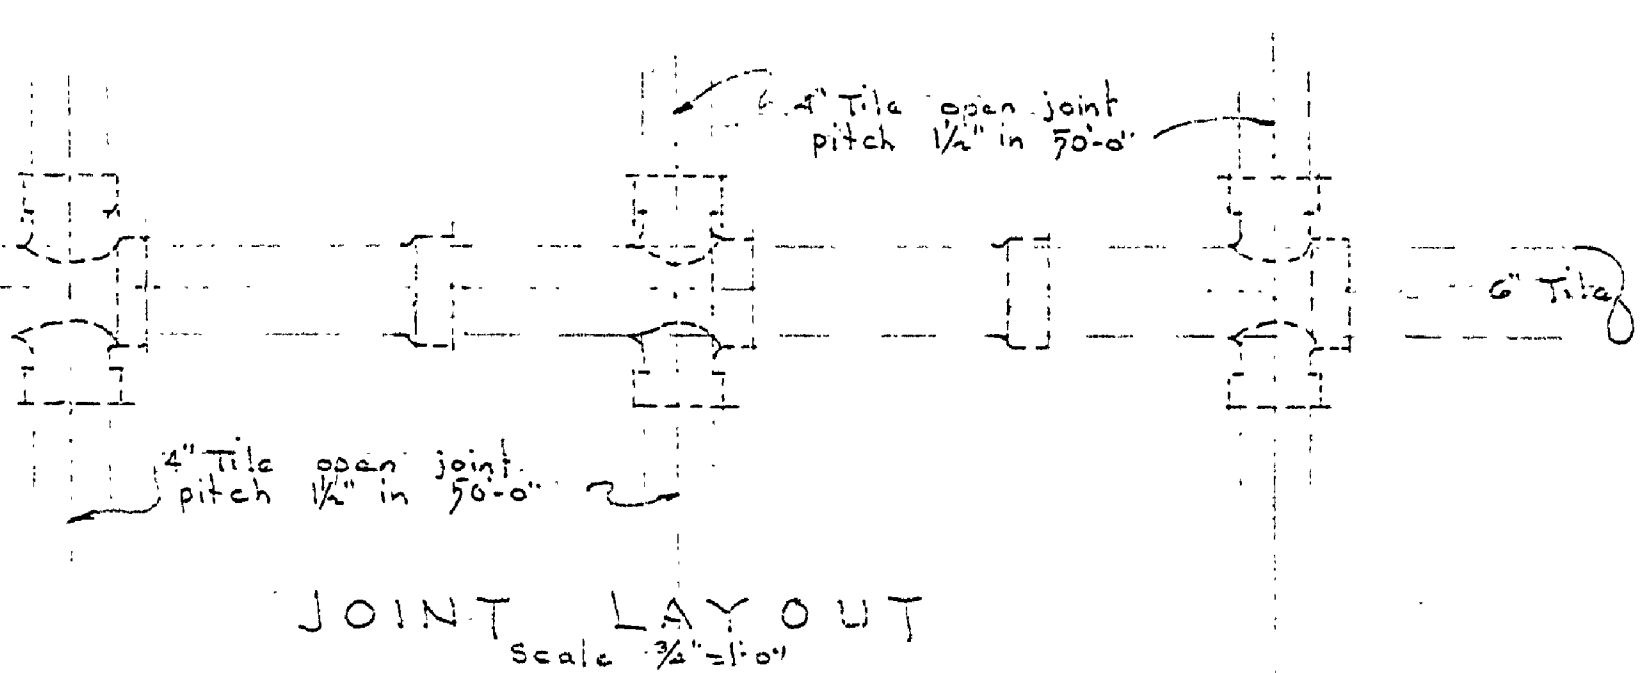
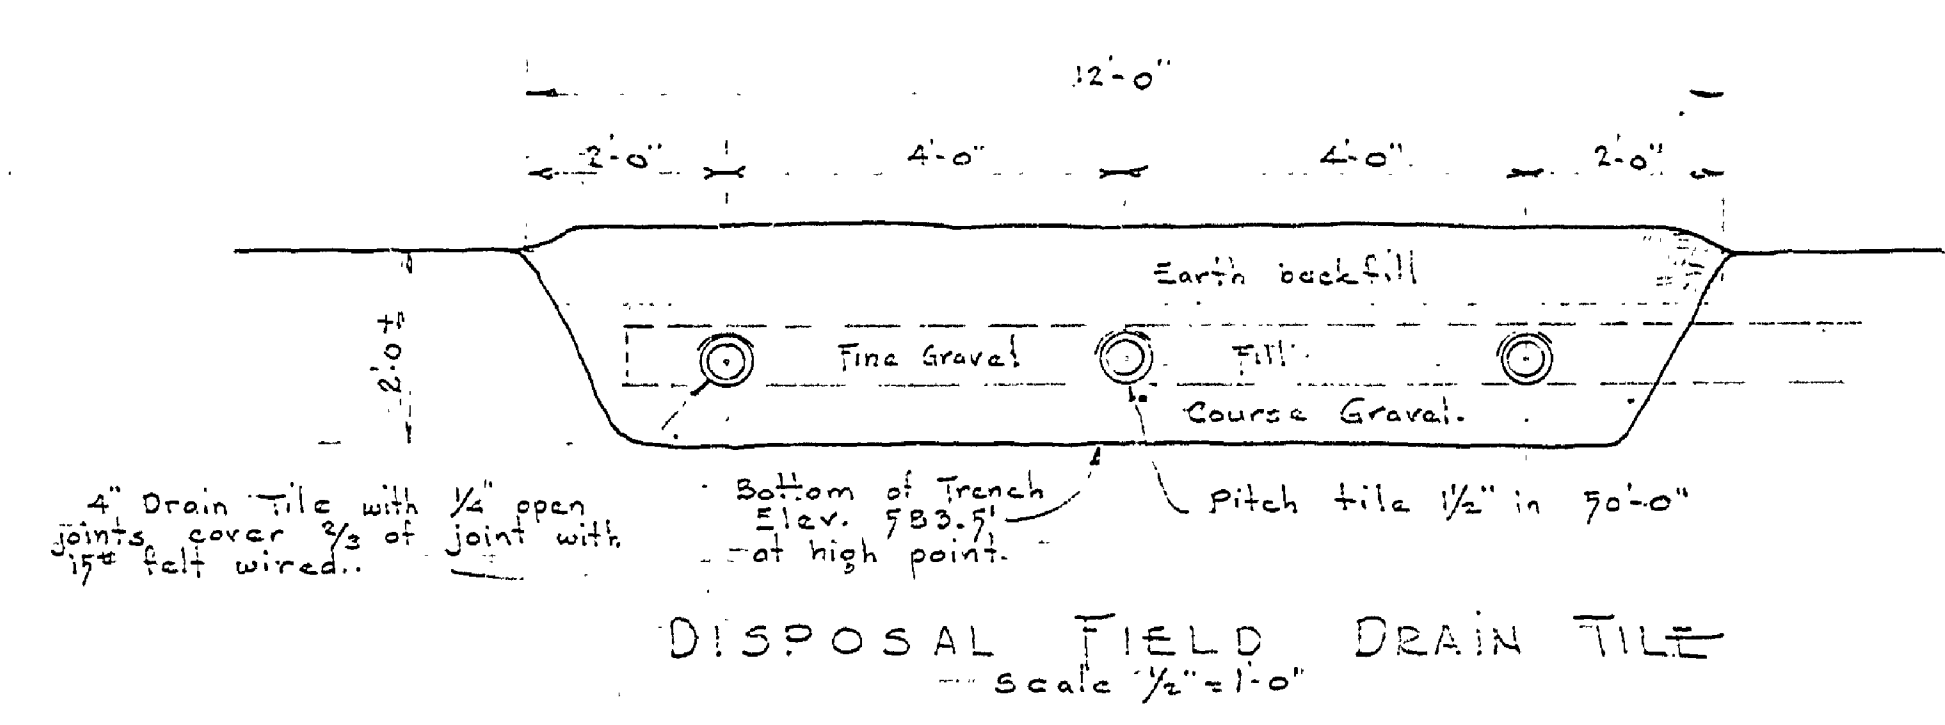


MICHIGAN
 DEPARTMENT OF CONSERVATION
 PARKS AND RECREATION DIVISION
 CONSTRUCTION PLANS
 FOR
 A TRAIL SIDE MUSEUM
 AT
 BAY CITY STATE PARK

REVISIONS		DATE		BY	
NO.	DATE	BY	NO.	DATE	BY
1	9/18/49	Revised	4		
2			5		
3			6		

REVIEWED BY SECTIONS		DATE		APPROVED BY	
ARCHITECTURAL	15/24	6-7-49			
ENGINEERING	10/1	6-2-49			
LANDSCAPE	0-9-49	6-3-49			

DRAWN BY		DATE		APPROVED BY	
TRACED BY	Box. & J.W.F.	6-7-49			
CHECKED BY	B.M.	6-2-49			
DATE	6-7-49				

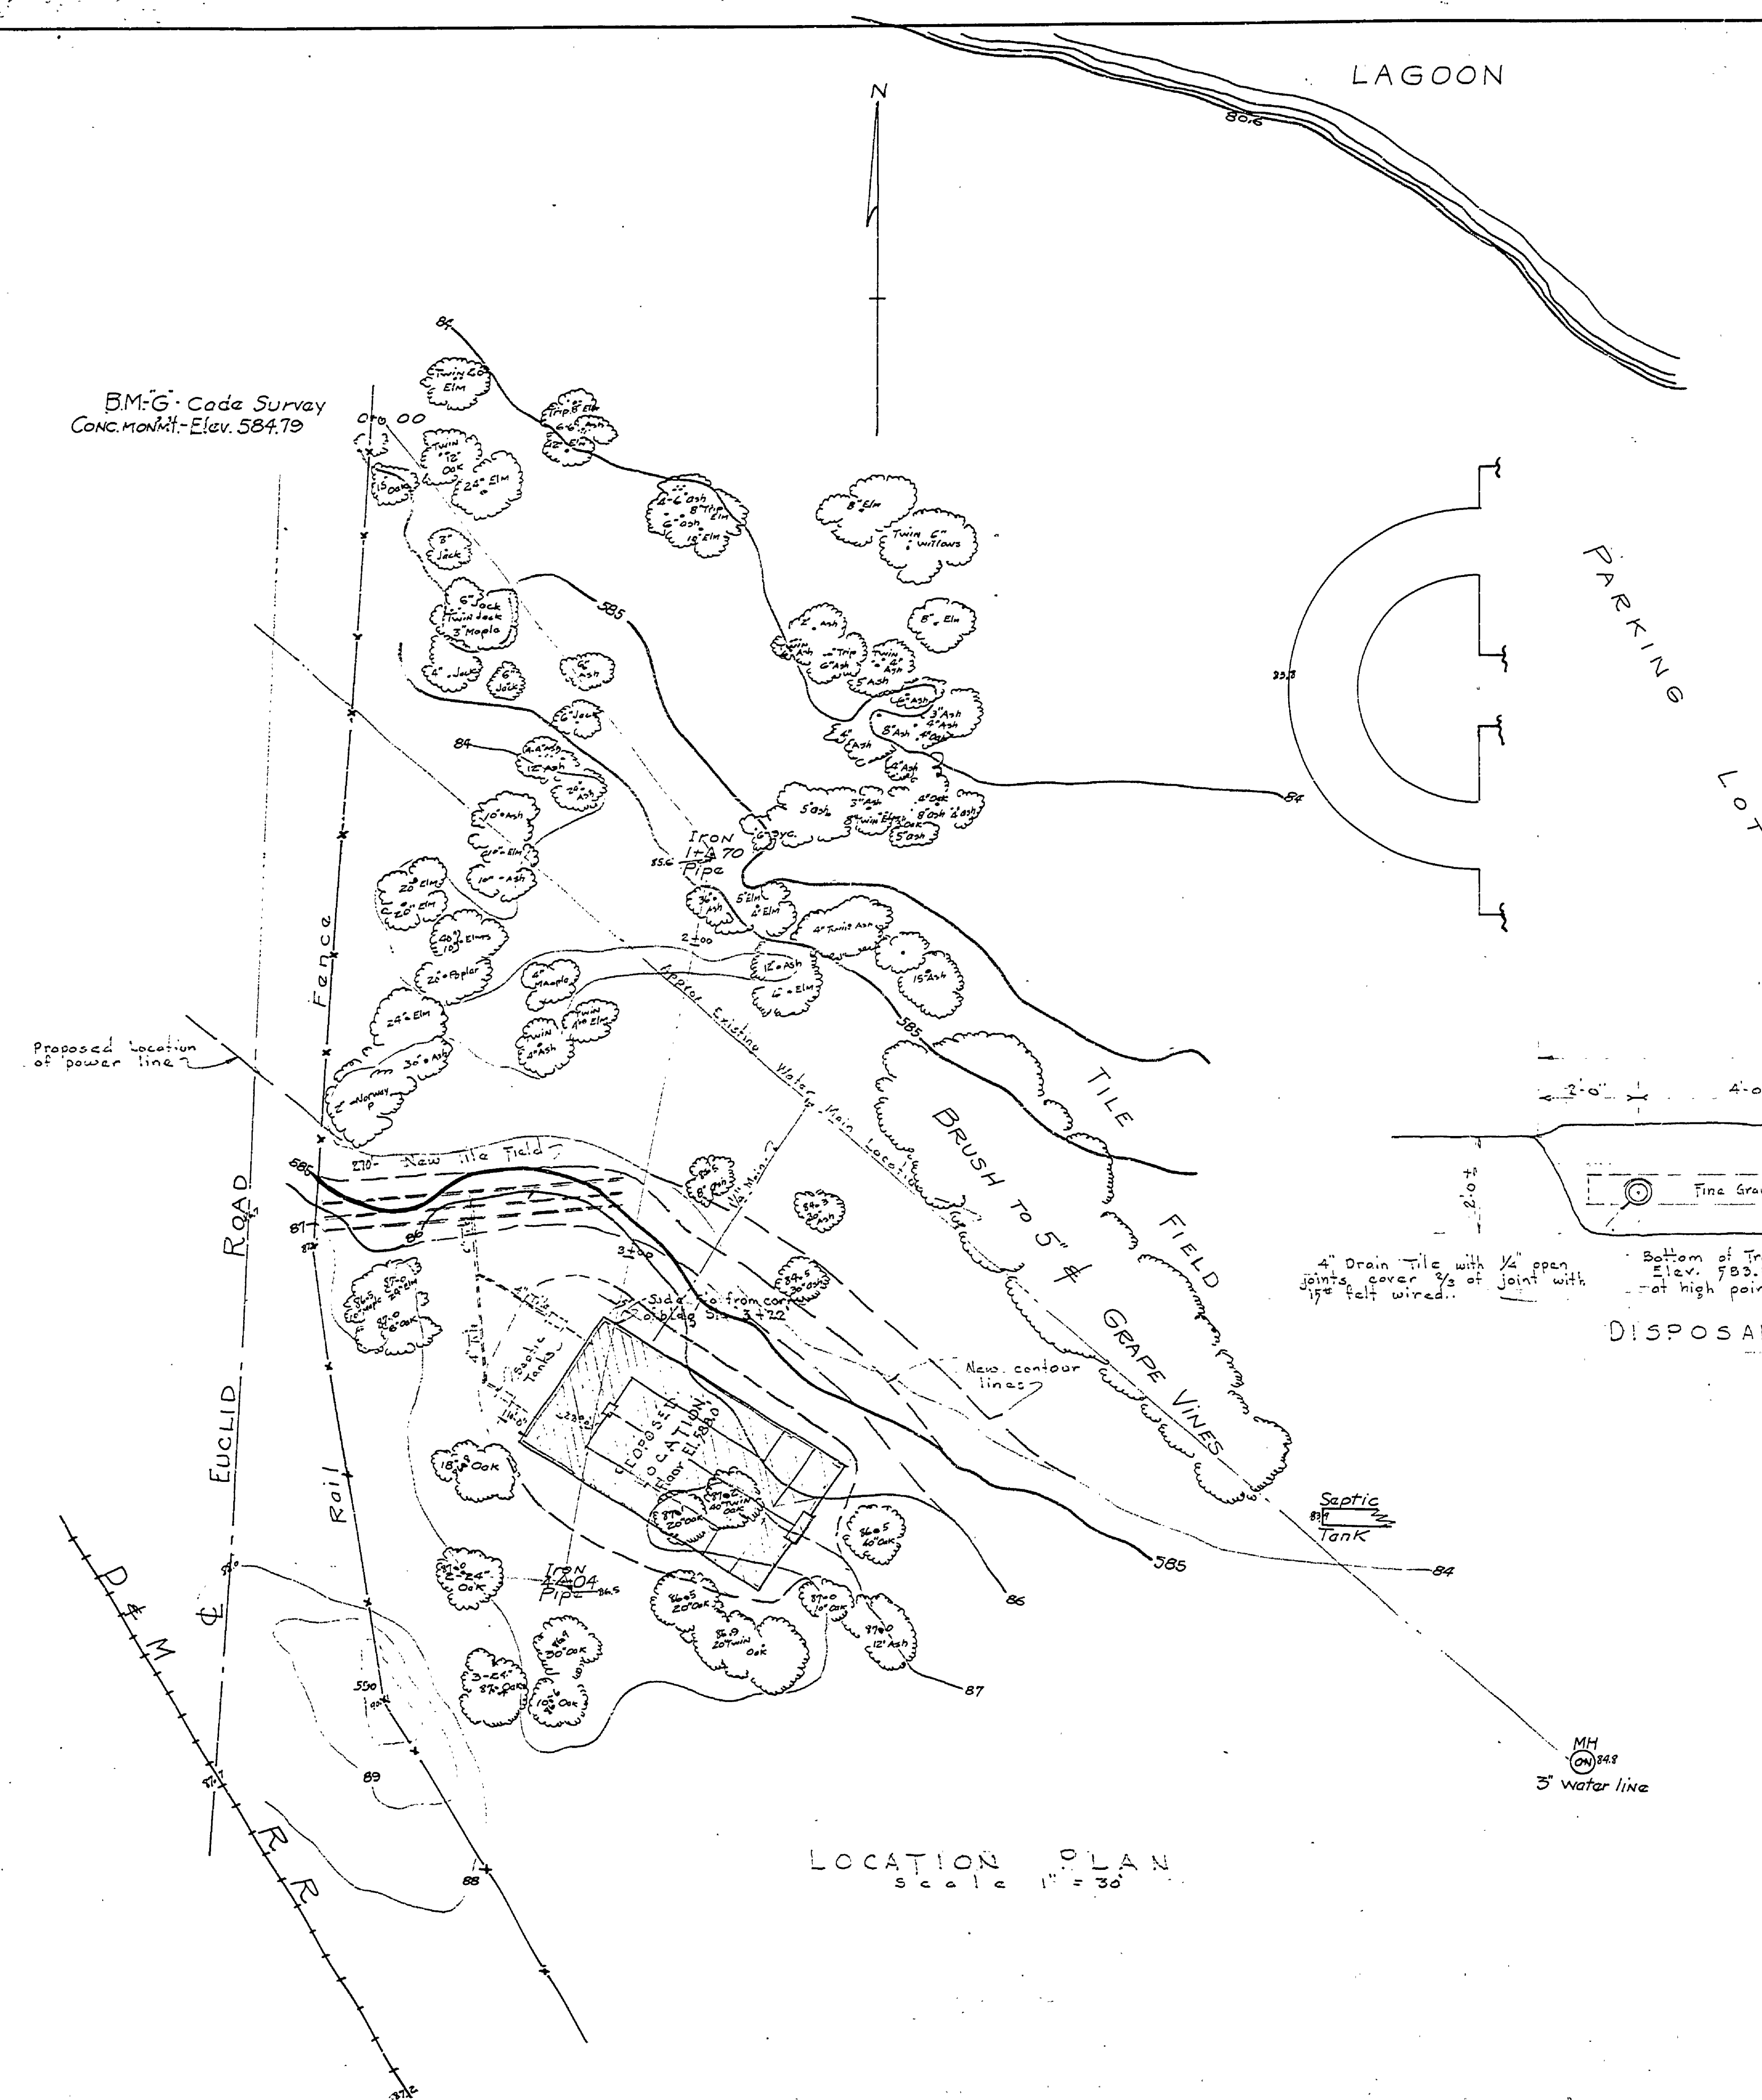

NOTE: - Pre-cast septic tank to be in accordance with the recommendations of Michigan Department of Health.

Richard J. Jones
 CHIEF - PARKS & RECREATION DIVISION