
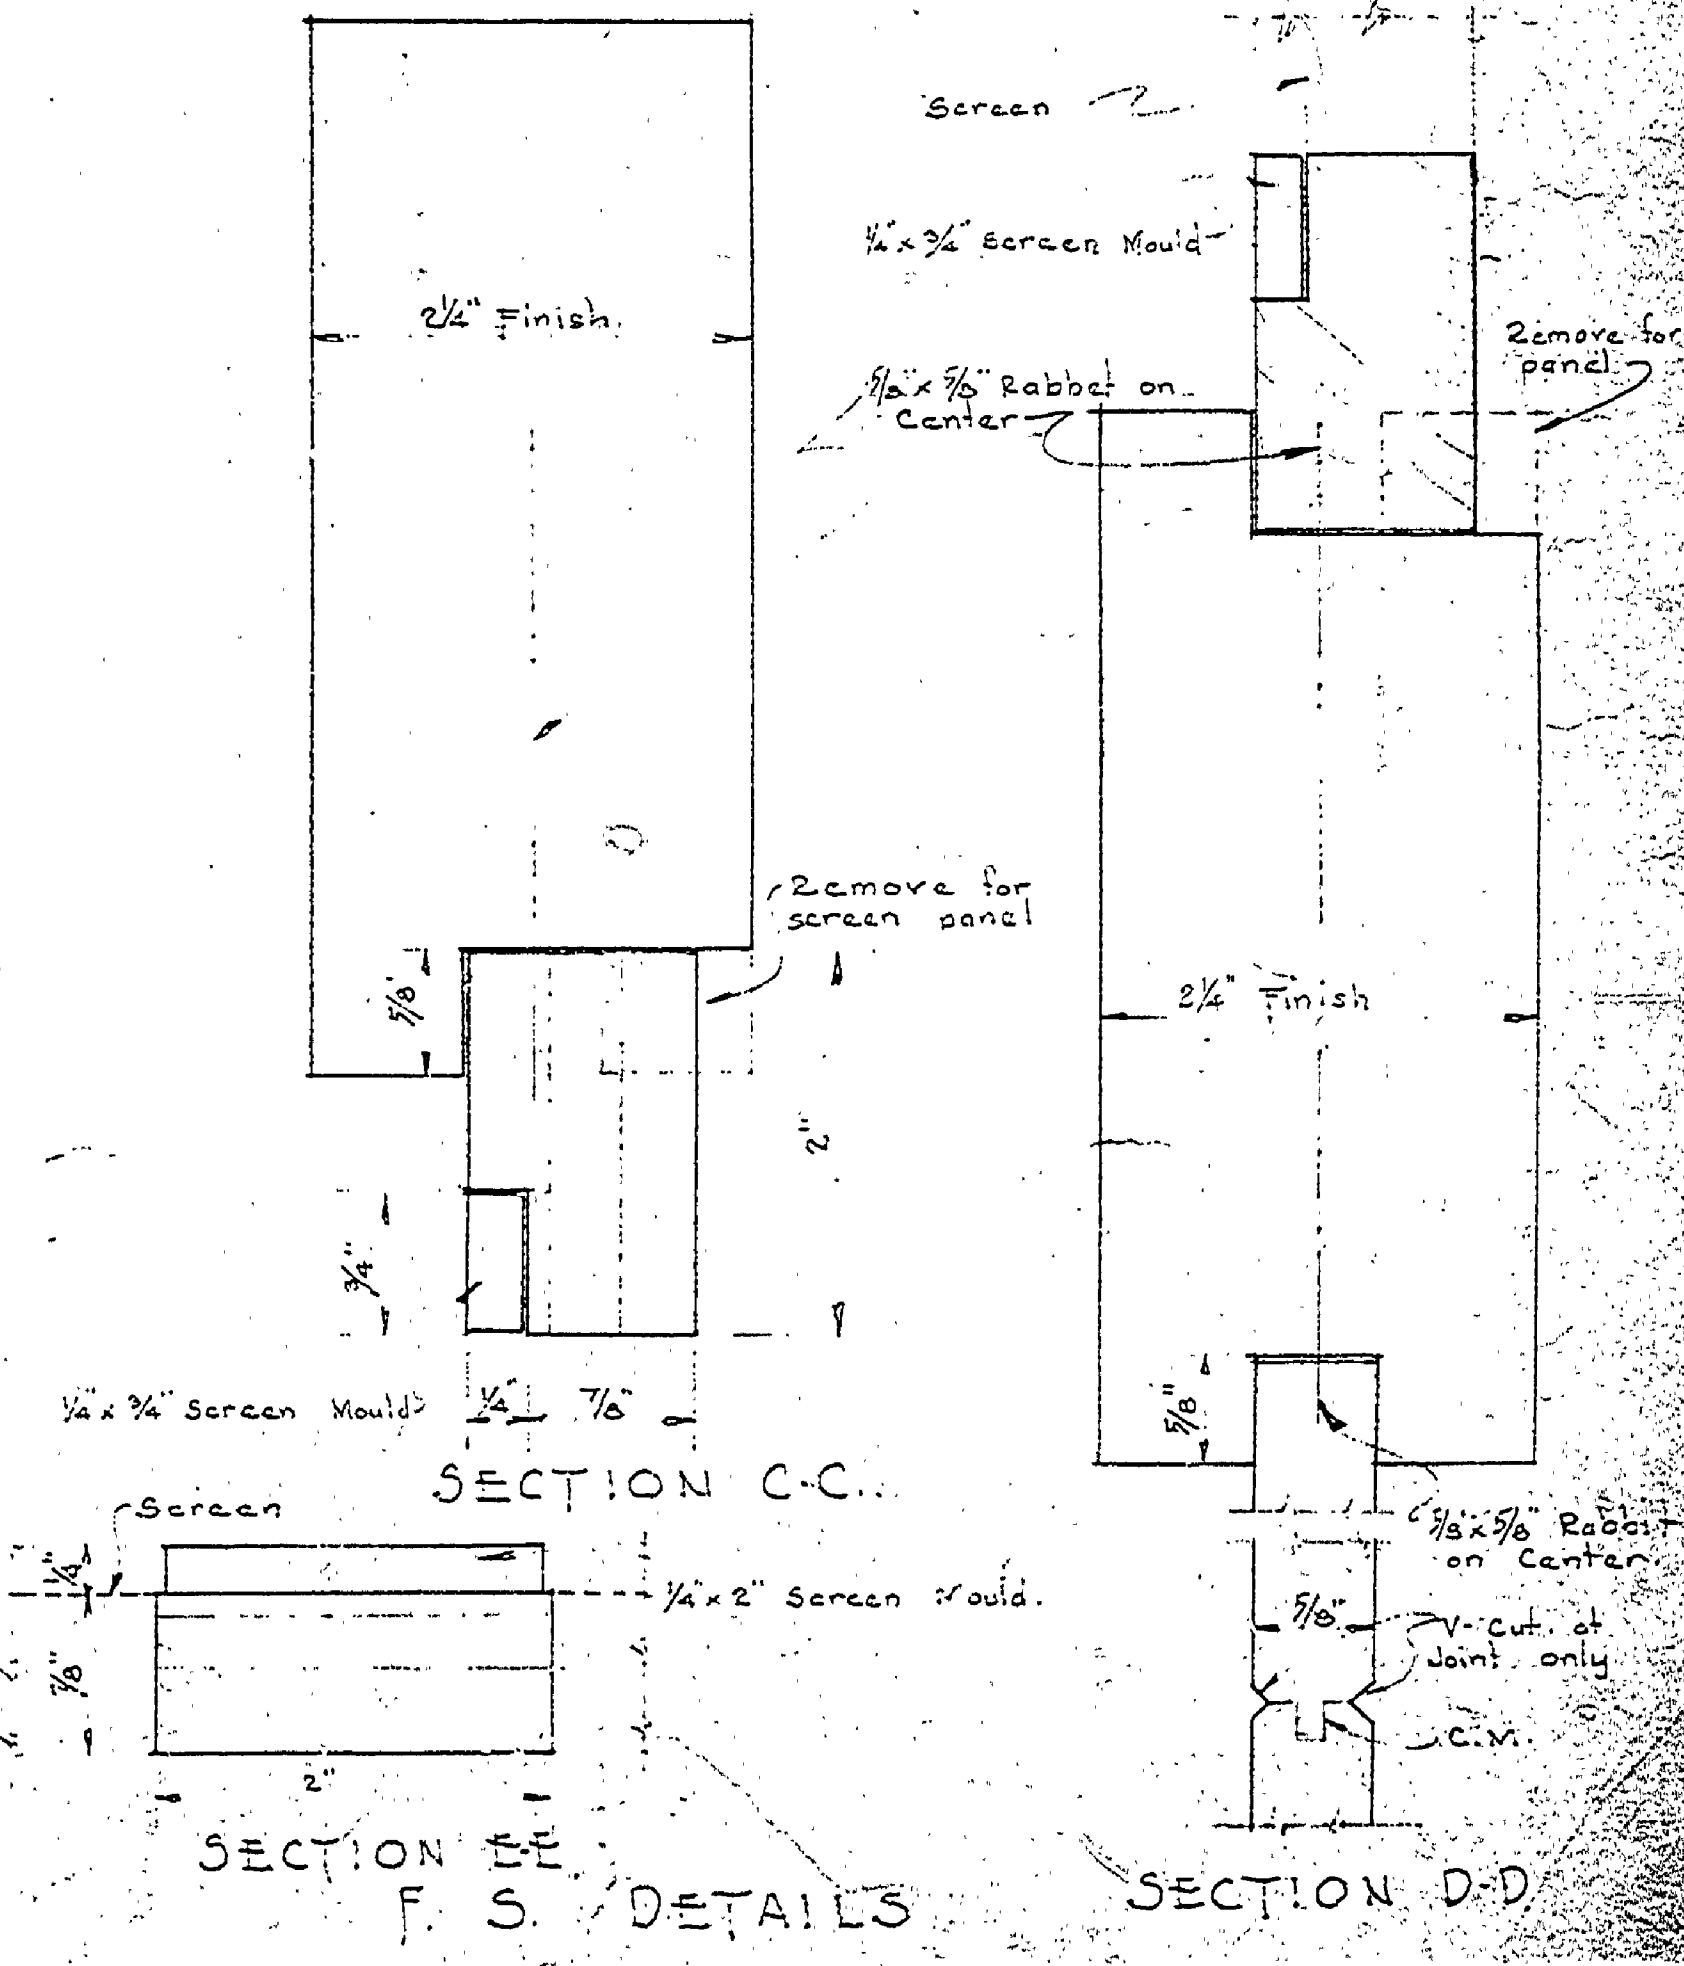
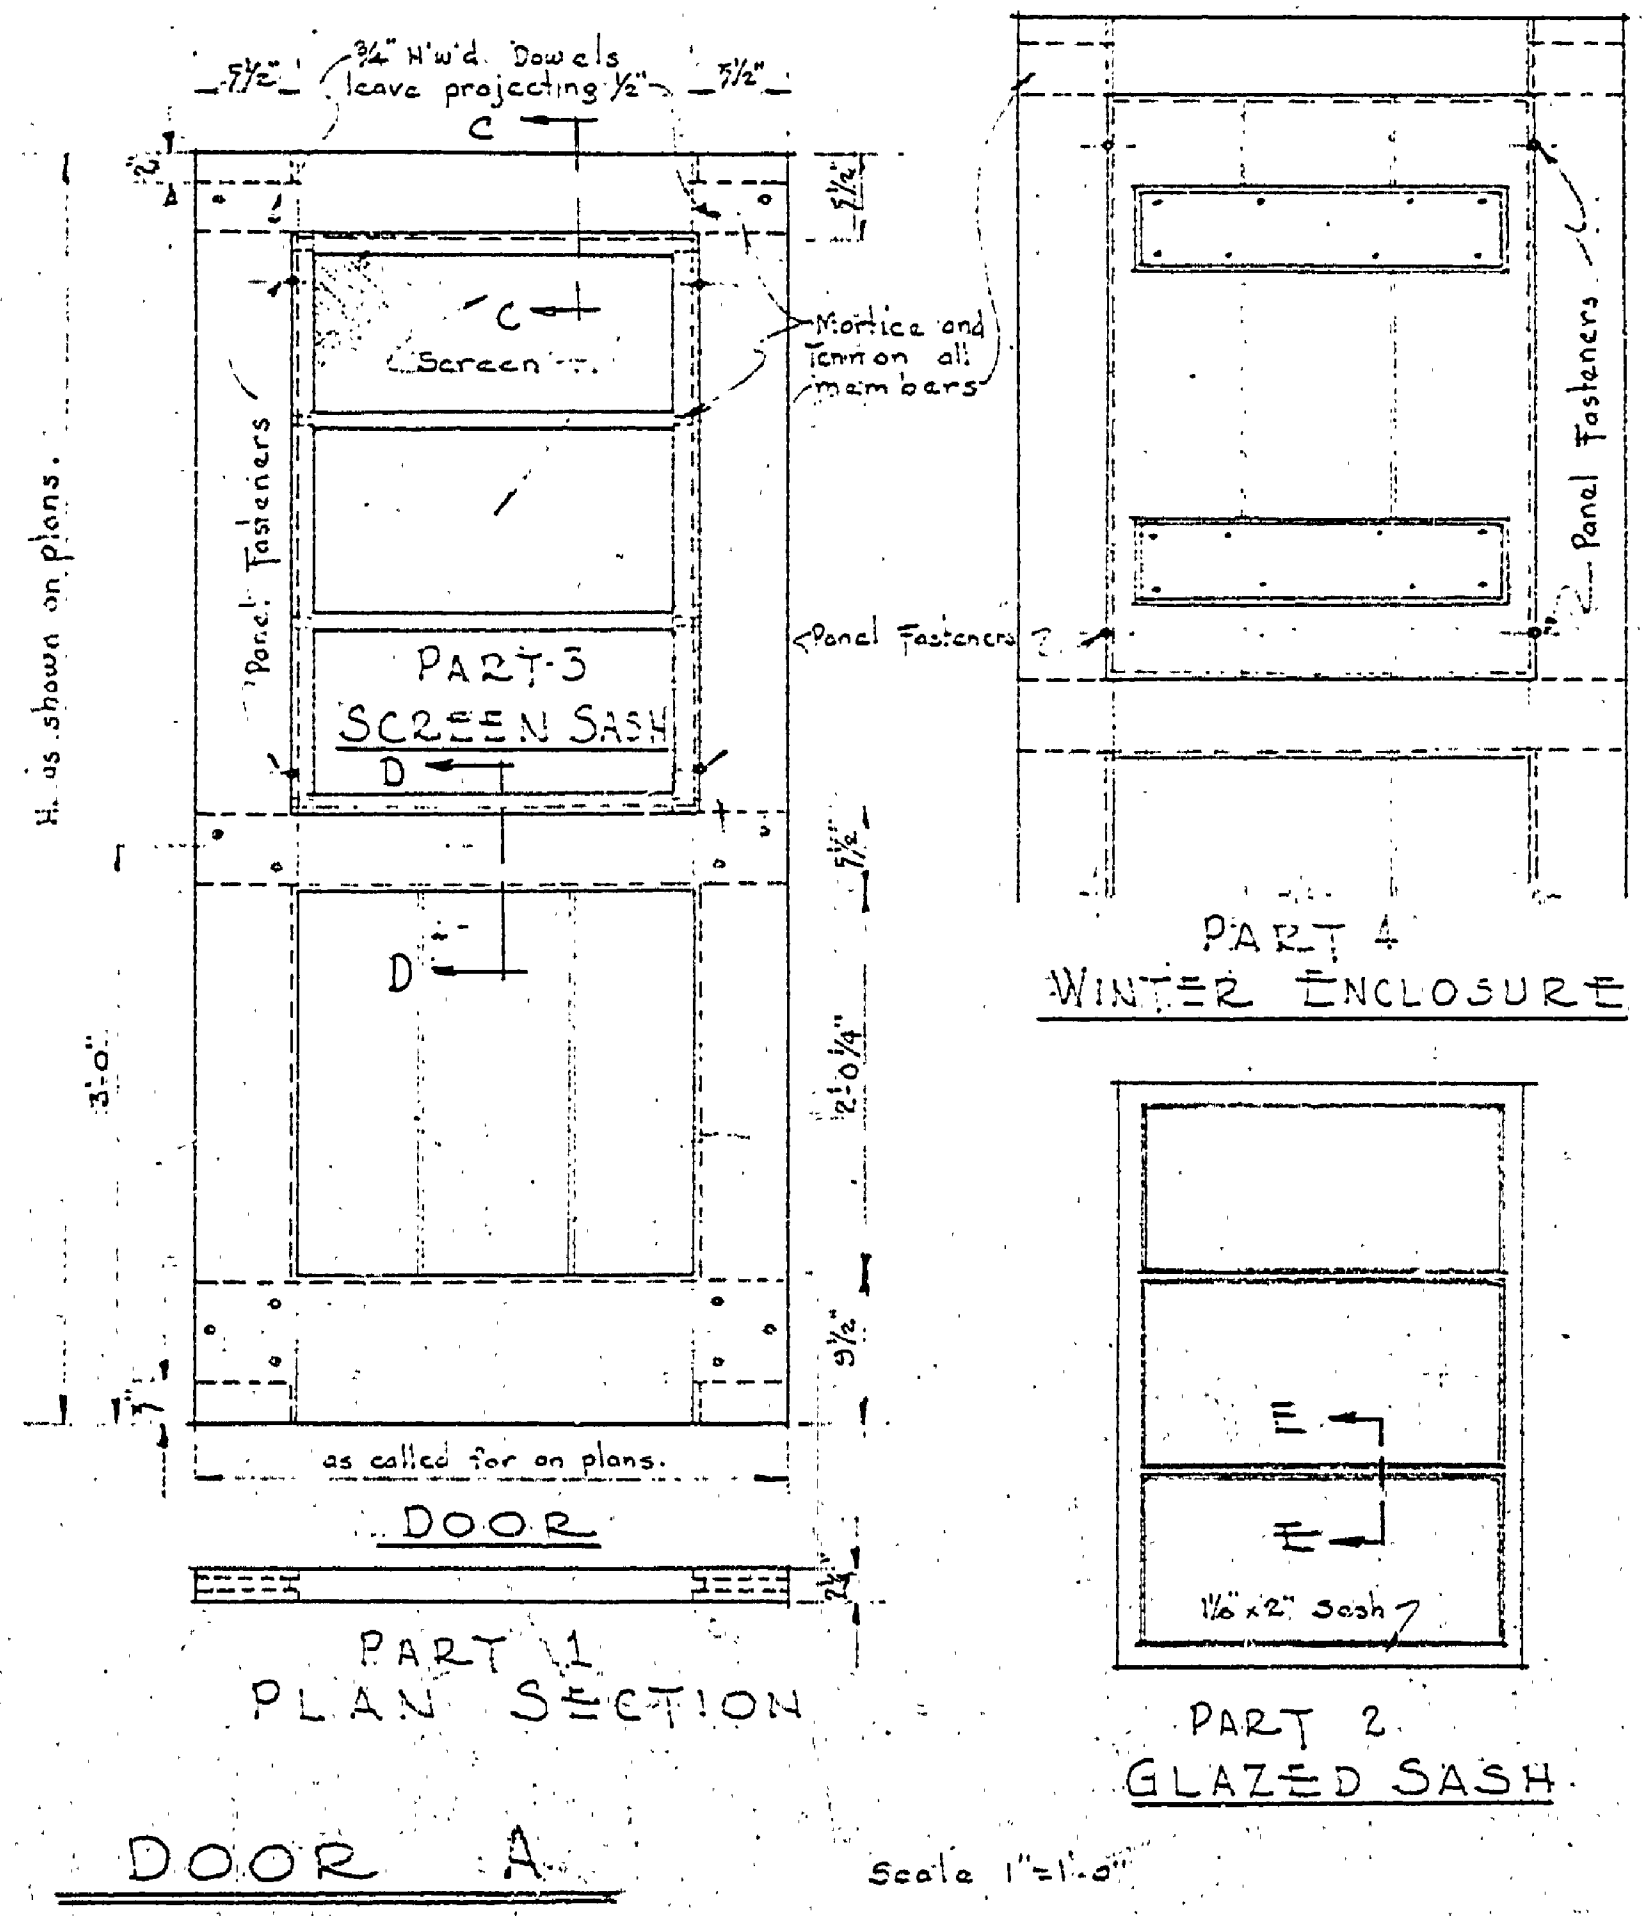
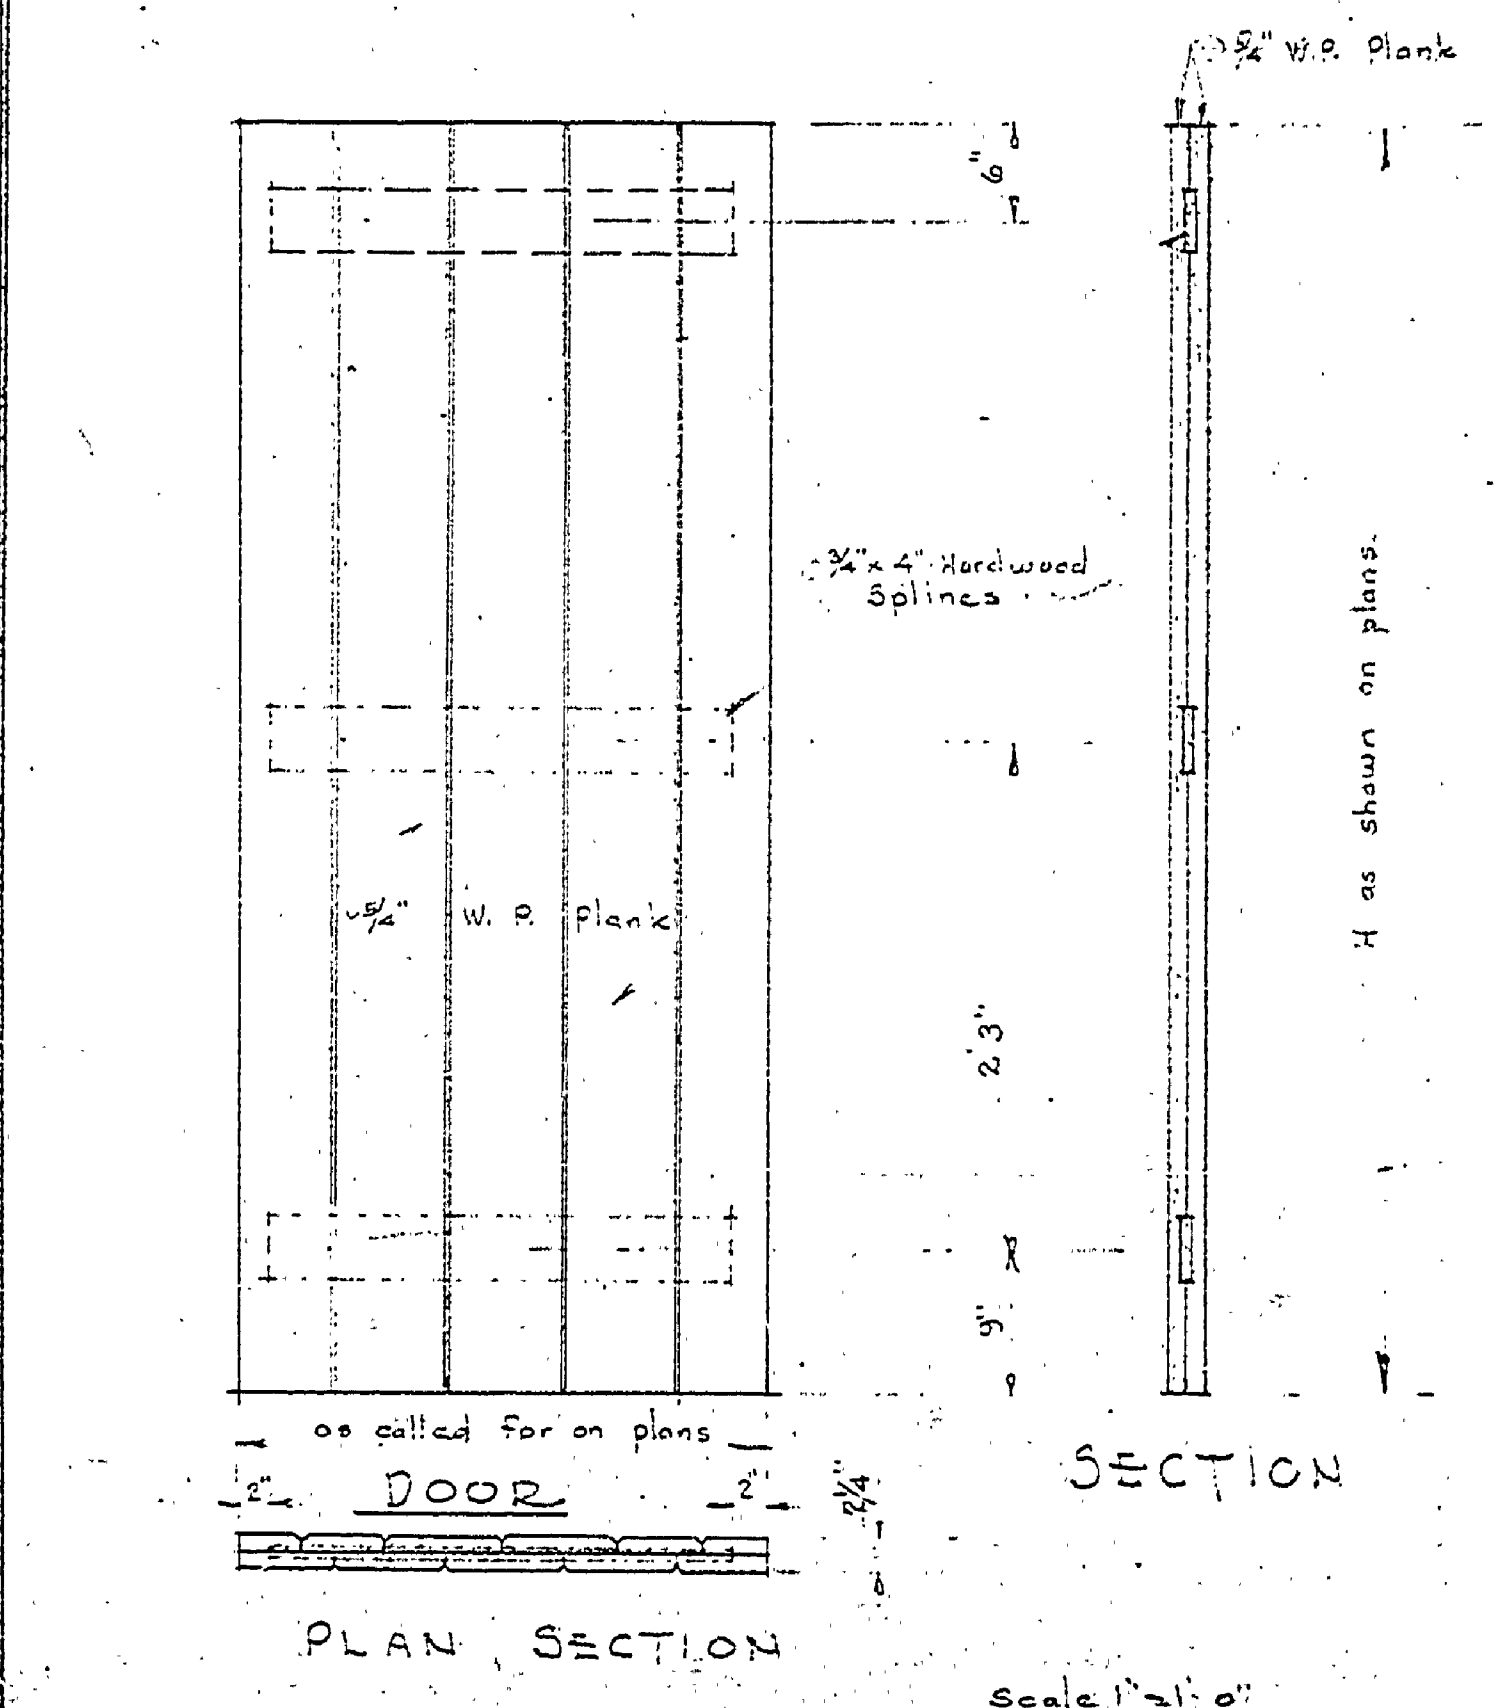


NO.	DATE	BY	REVISIONS
1	7/19/49		
2			
3			
4			
5			
6			

DRAWN BY: [Signature]
 CHECKED BY: [Signature]
 DATE: 7-25-49
 REVIEWED BY SECTIONS:
 ARCHITECTURAL: [Signature]
 ENGINEERING: [Signature]
 LANDSCAPE: [Signature]
 DATE: 8-22-49
 ASSISTANT CHIEF IN CHARGE: [Signature]
 OF DESIGN: DATE: 8-1-49

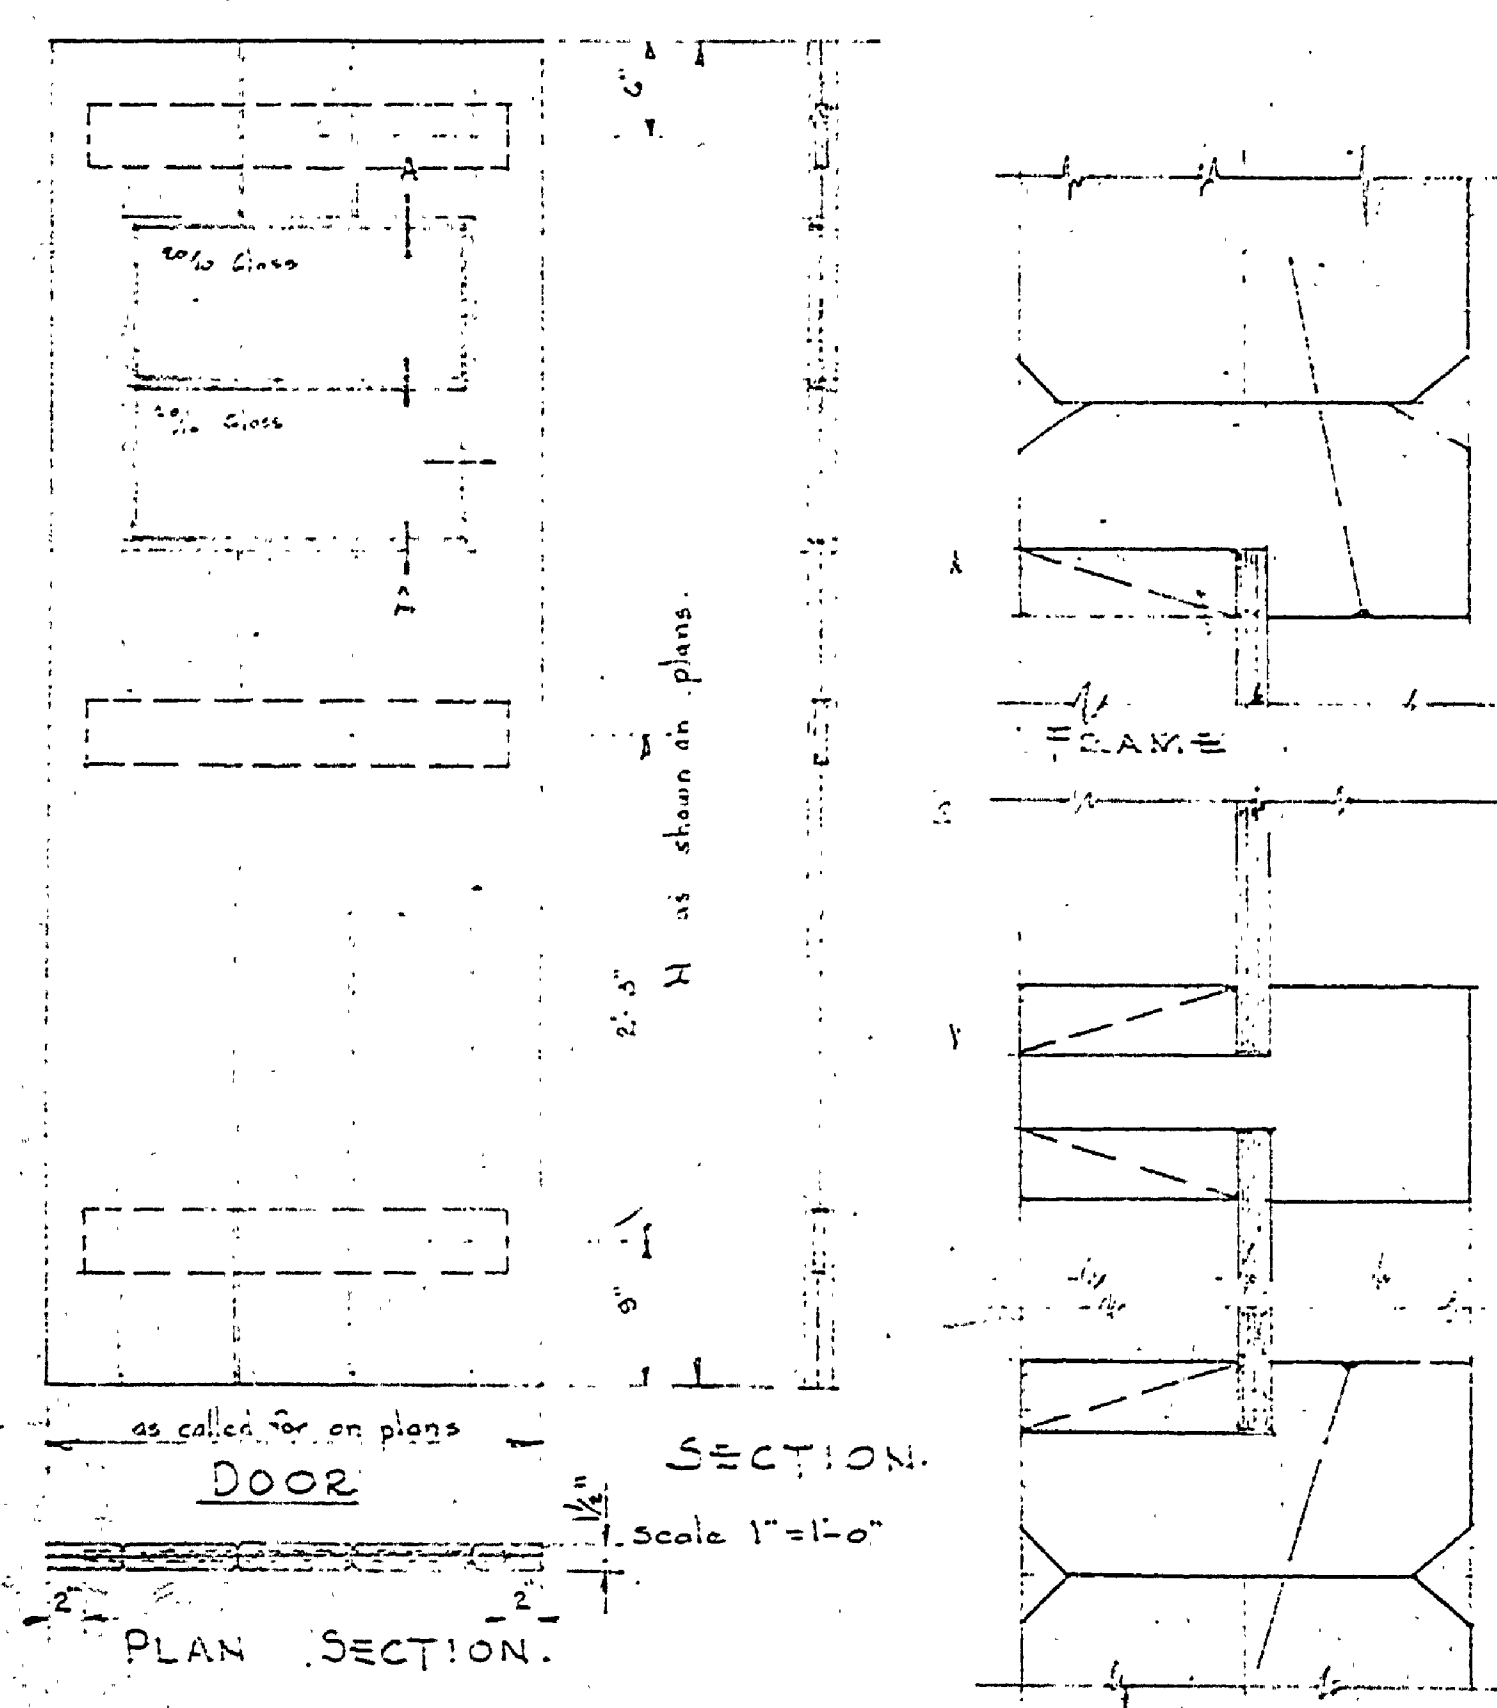

REVISED PRINT 3/18/49

MICHIGAN
 DEPARTMENT OF CONSERVATION
 PARKS AND RECREATION DIVISION

DOORS & DETAILS
 STANDARD
 BAY CITY STATE PARK

SHEET
 NO. 11
 OF 12

PLAN NO.
 A-108