



PLOT PLAN UNDERGROUND CABLE & FLOODLIGHTS
SCALE 1"=50'-0"

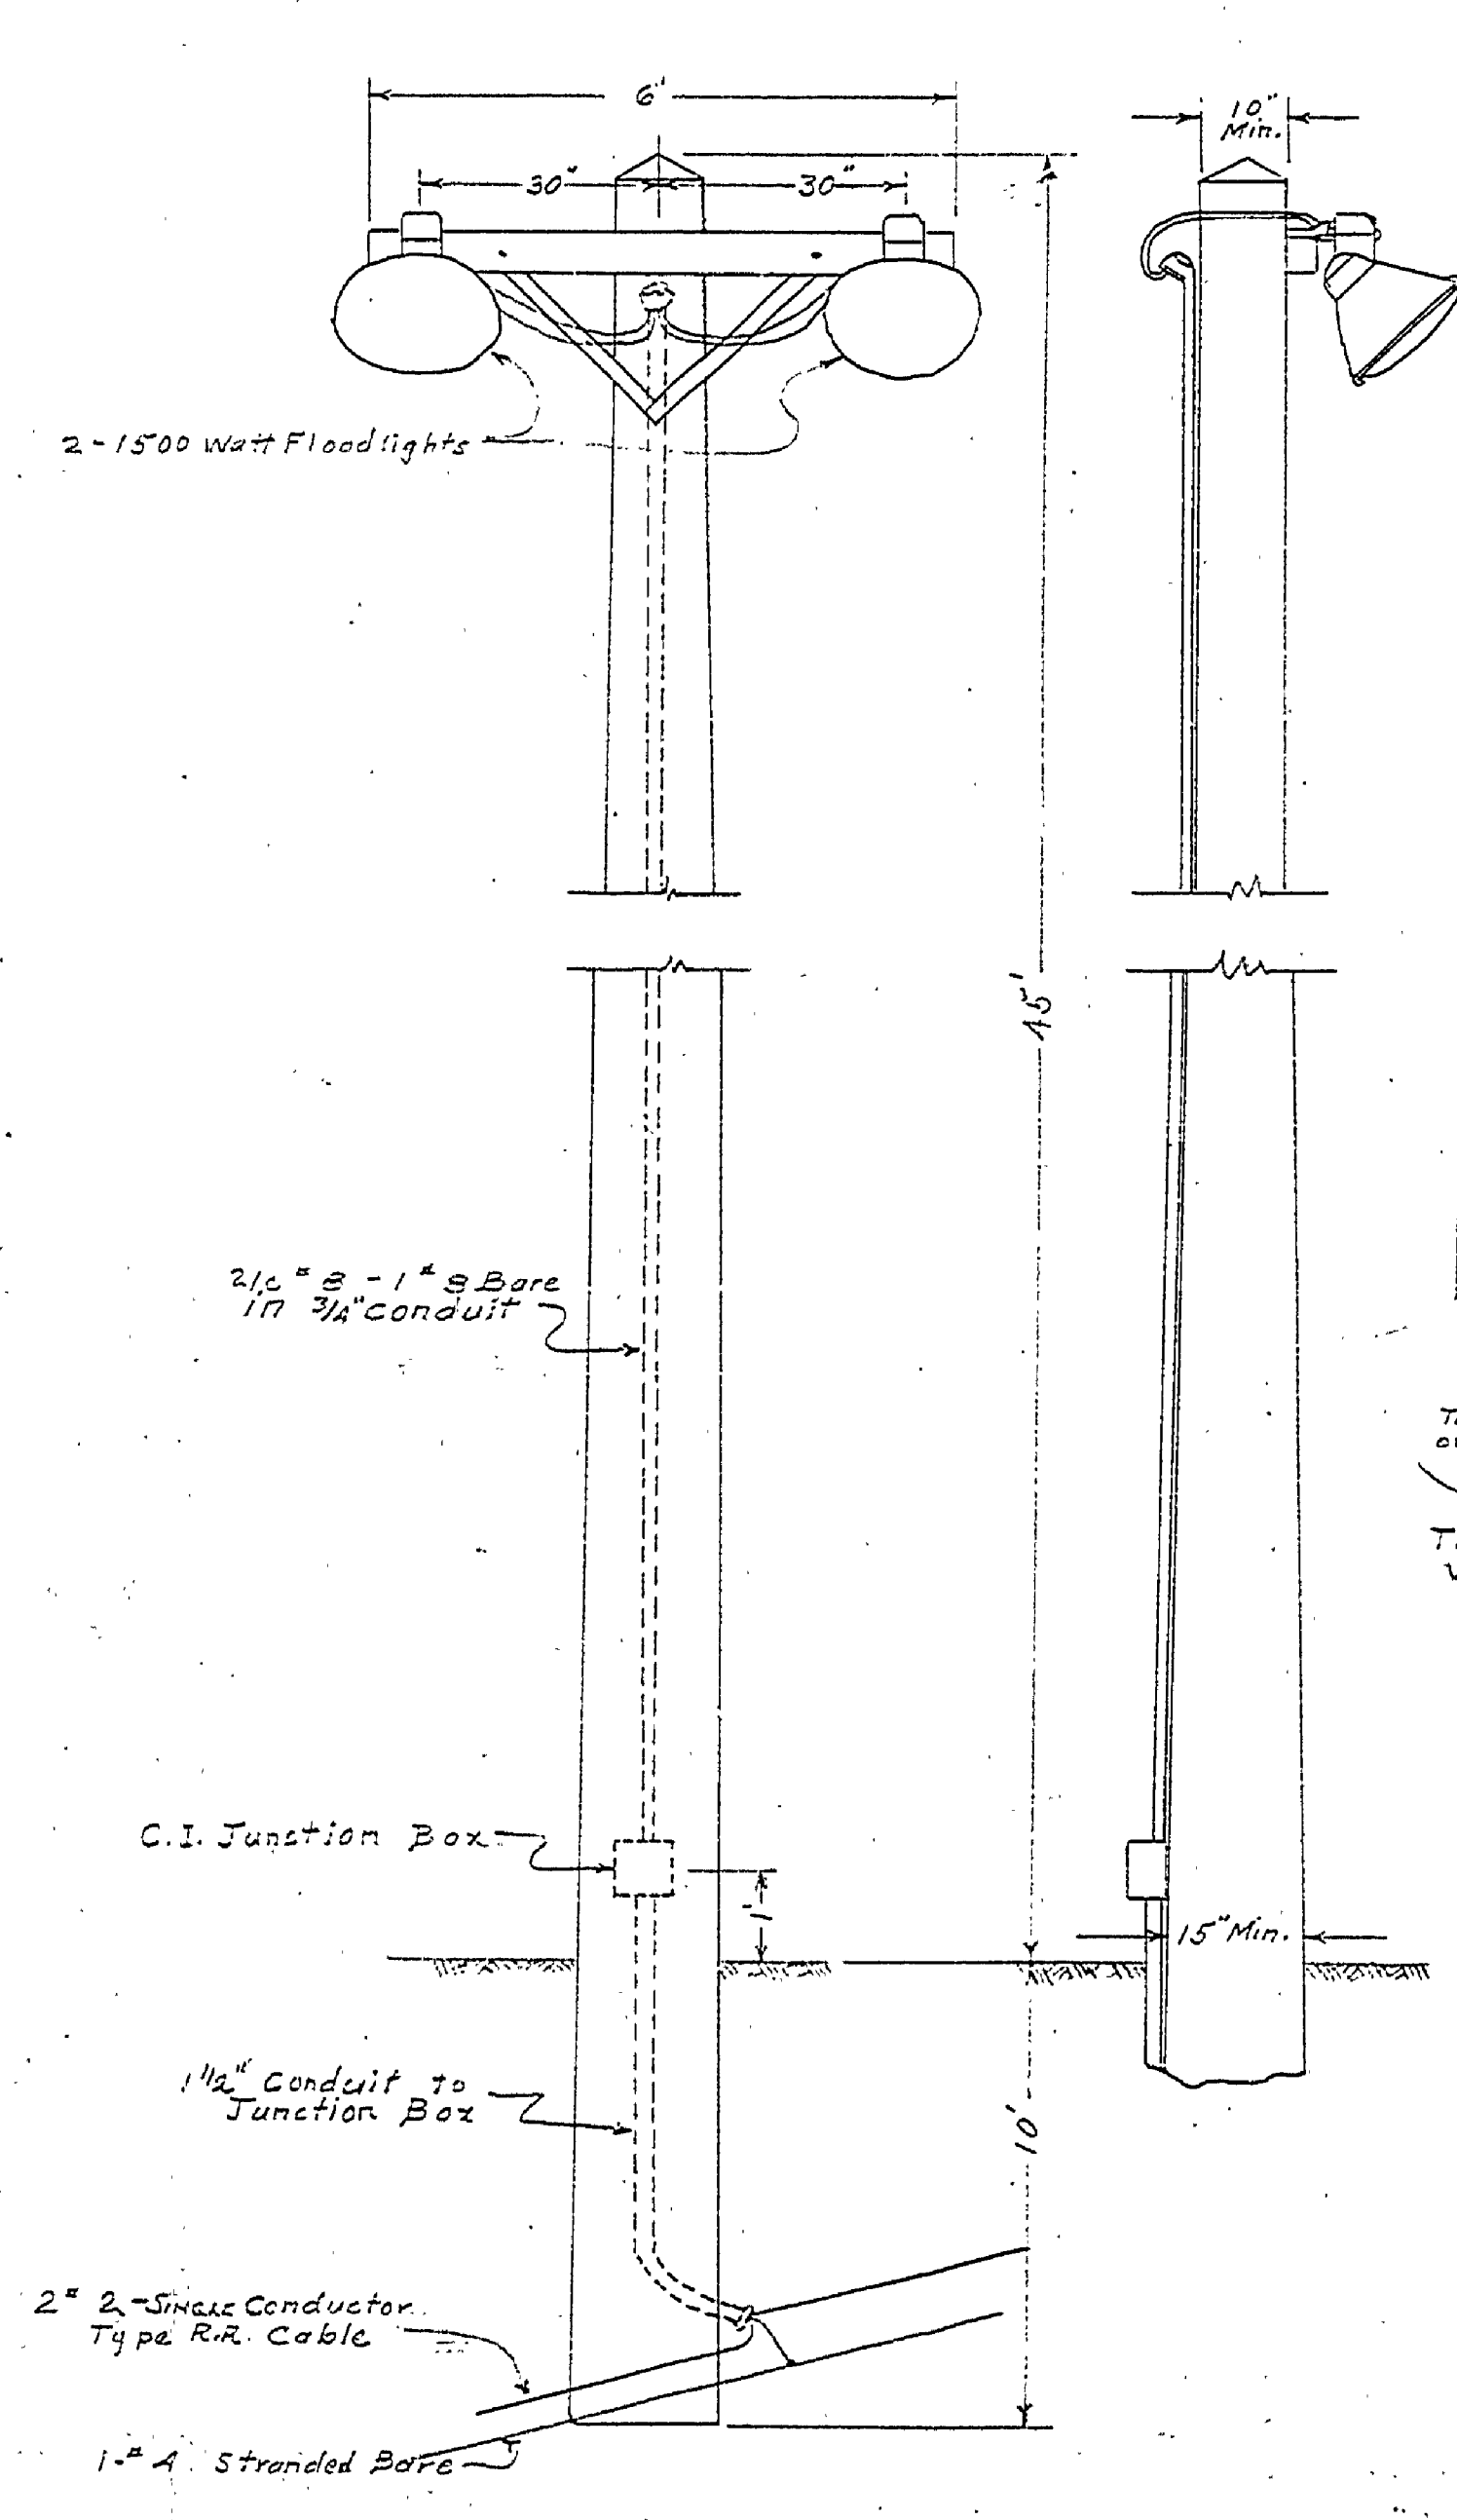

FLOODLIGHT POLE DETAIL
SCALE 1/2"=1'-0"

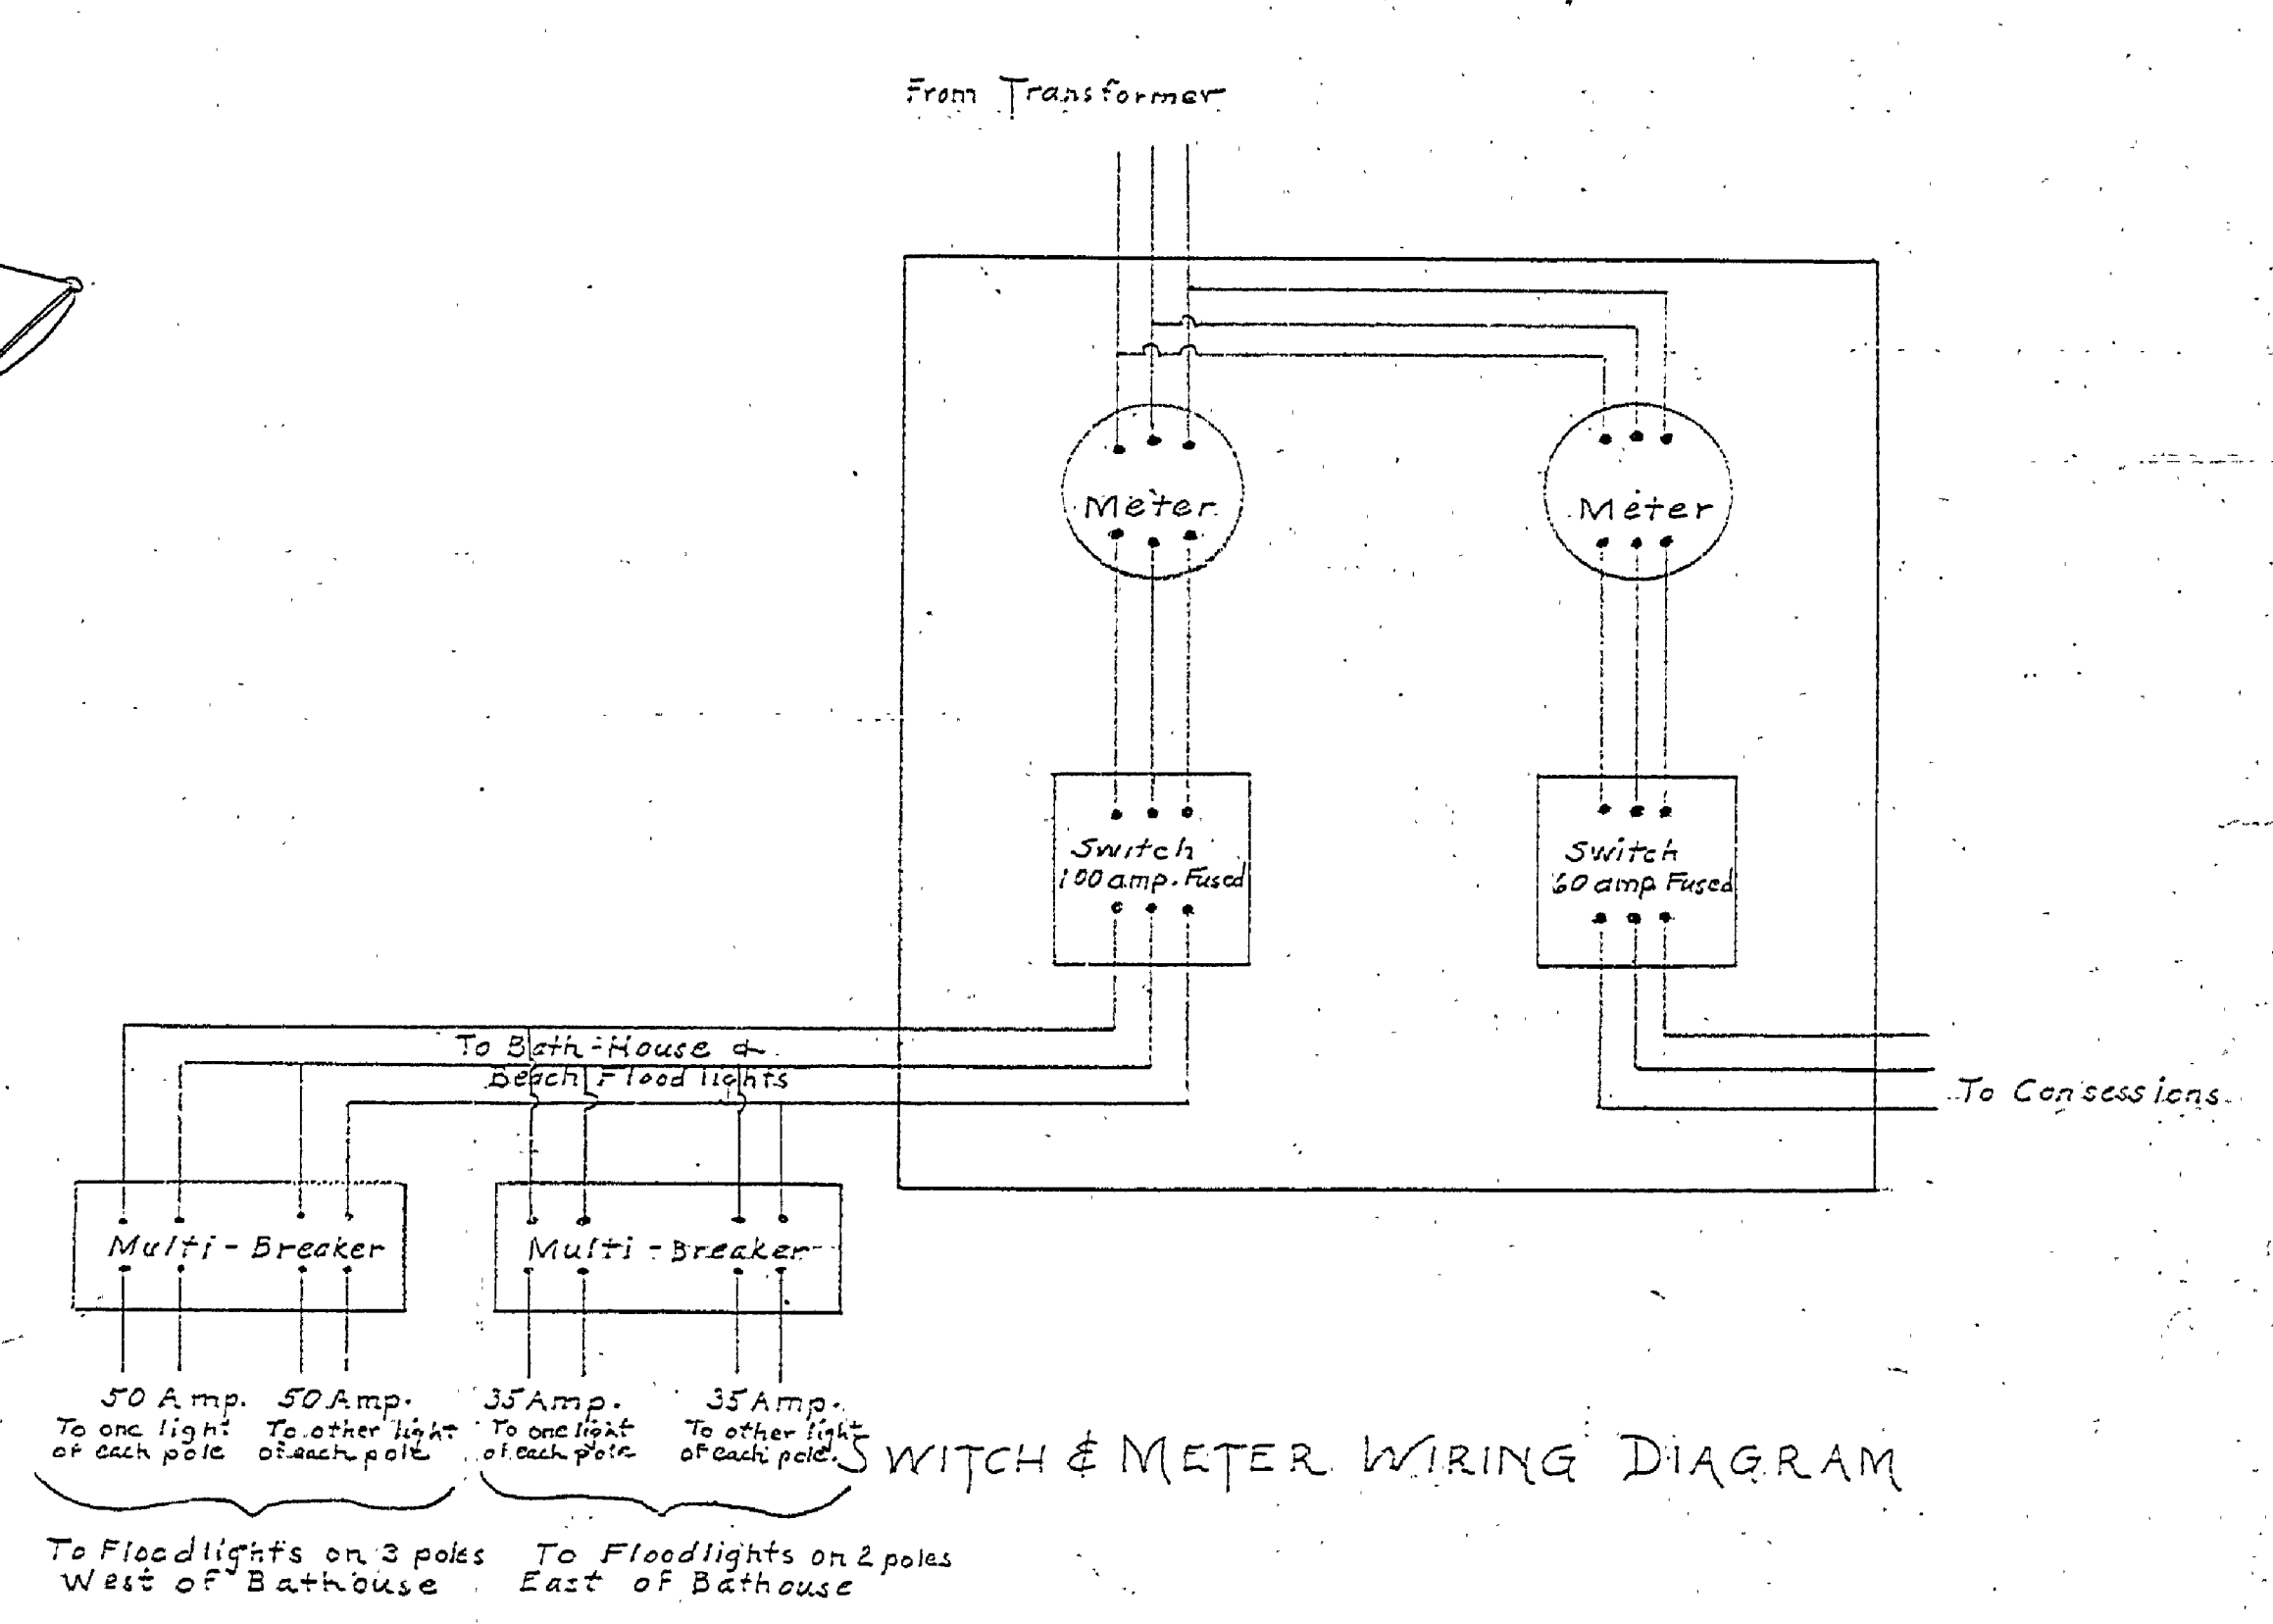

- EQUIPMENT REQUIRED
- Meters (by others) { One for Floodlights, One for Concessions
 - Switches { Heavy Duty Safety Switch, 3 Pole, Fused, 250 volts, AC, 100 amp., Heavy Duty Safety Switch, 3 Pole, Fused, 250 volts, AC, 50 amp.

MICHIGAN DEPARTMENT OF CONSERVATION STATE PARKS DIVISION	
DESIGNED BY: E.J.P.	PLAN NO.
DRAWN BY: E.J.P.	SCALE: As Shown
CHECKED BY:	DATE: 6-27-41
PREPARED AND APPROVED BY: <i>E. J. P.</i>	DATE: 9/16/41
APPROVED BY:	DATE:

E-76