


Septic Tank and Pump House  
For Picnic Grounds Toilet Bld'g.

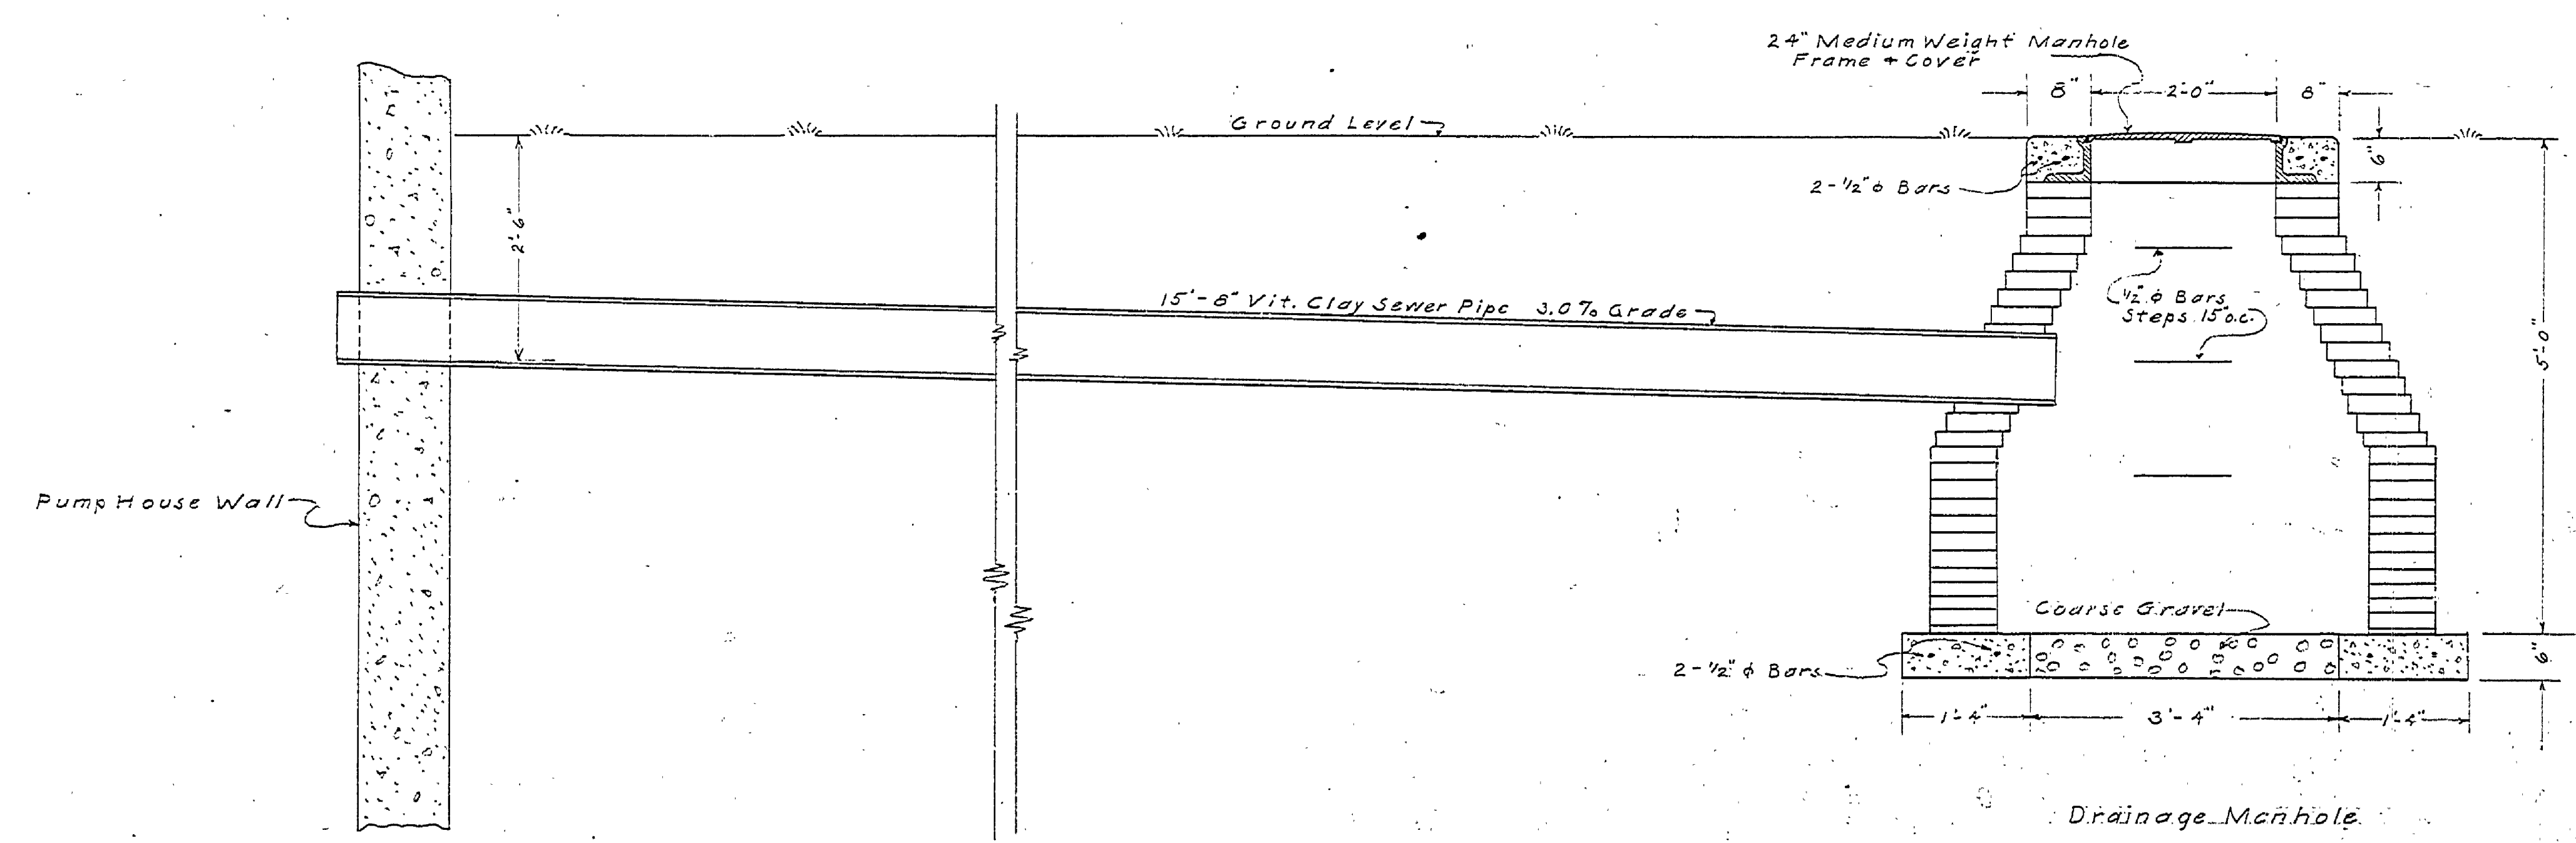

Overflow Line From Pump Houses - 3 Req'd.

E-80

MICHIGAN DEPARTMENT OF CONSERVATION STATE PARKS DIVISION		
Designed By:	BAY CITY STATE PARK	Plan No.:
Drawn By:	SEPTIC TANK & PUMP HOUSE	Scale:
Checked By:	FOR PICNIC GROUND TOILET BLD'G.	Date:
Prepared and Approved By:	PUMP HOUSE OVERFLOW LINE	Date:
Approved By:	CHIEF STATE PARKS DIVISION	Date:
	INSPECTOR	Date: