




PROFILE KK STA. 47+00
 PT. O' ON WEST BOUNDARY LINE OF THE PARK
 N. ABOUT 385' FROM SOUTH END BRIDGE

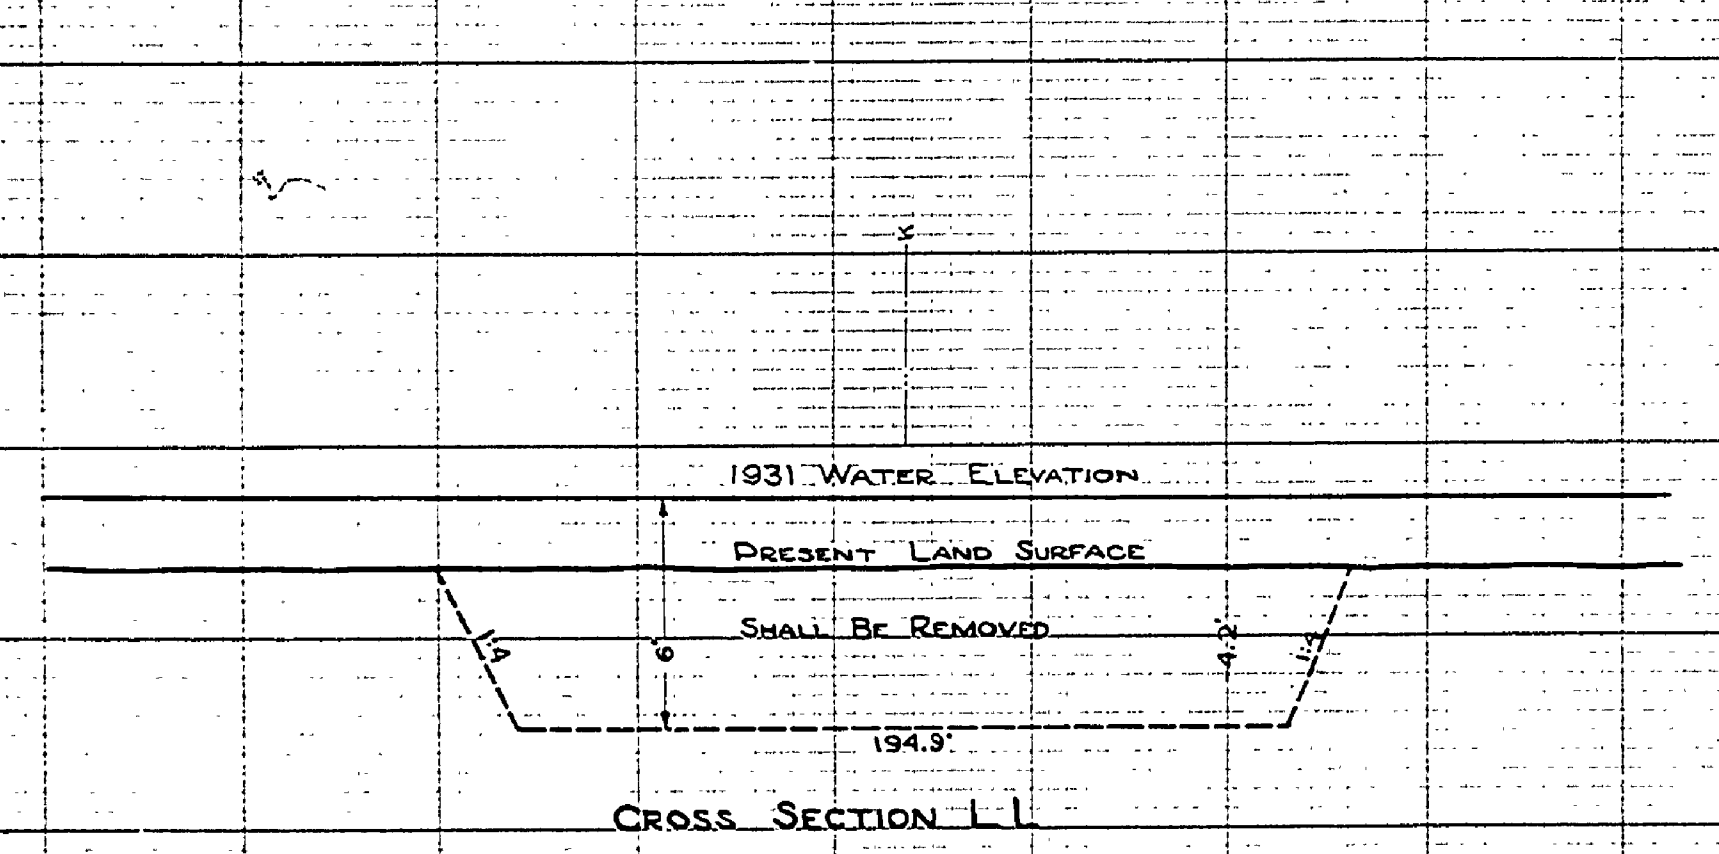

CROSS SECTION LL

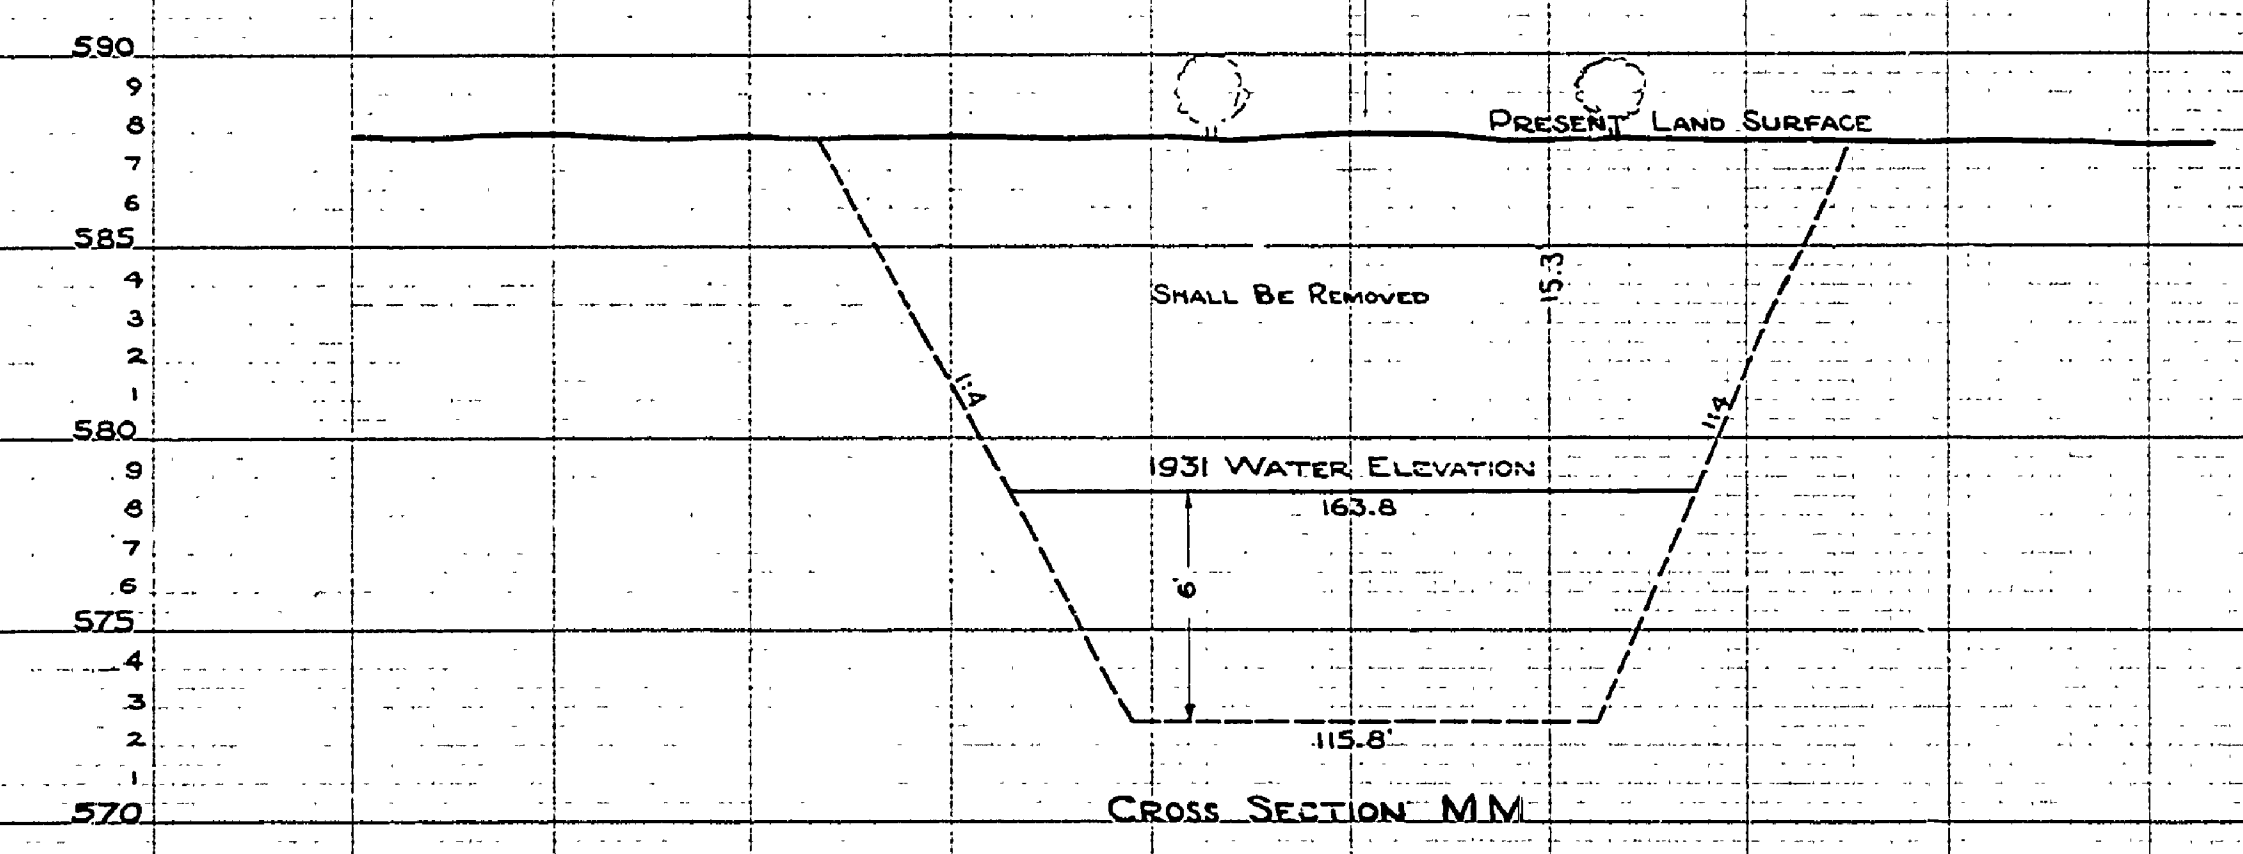

CROSS SECTION MM

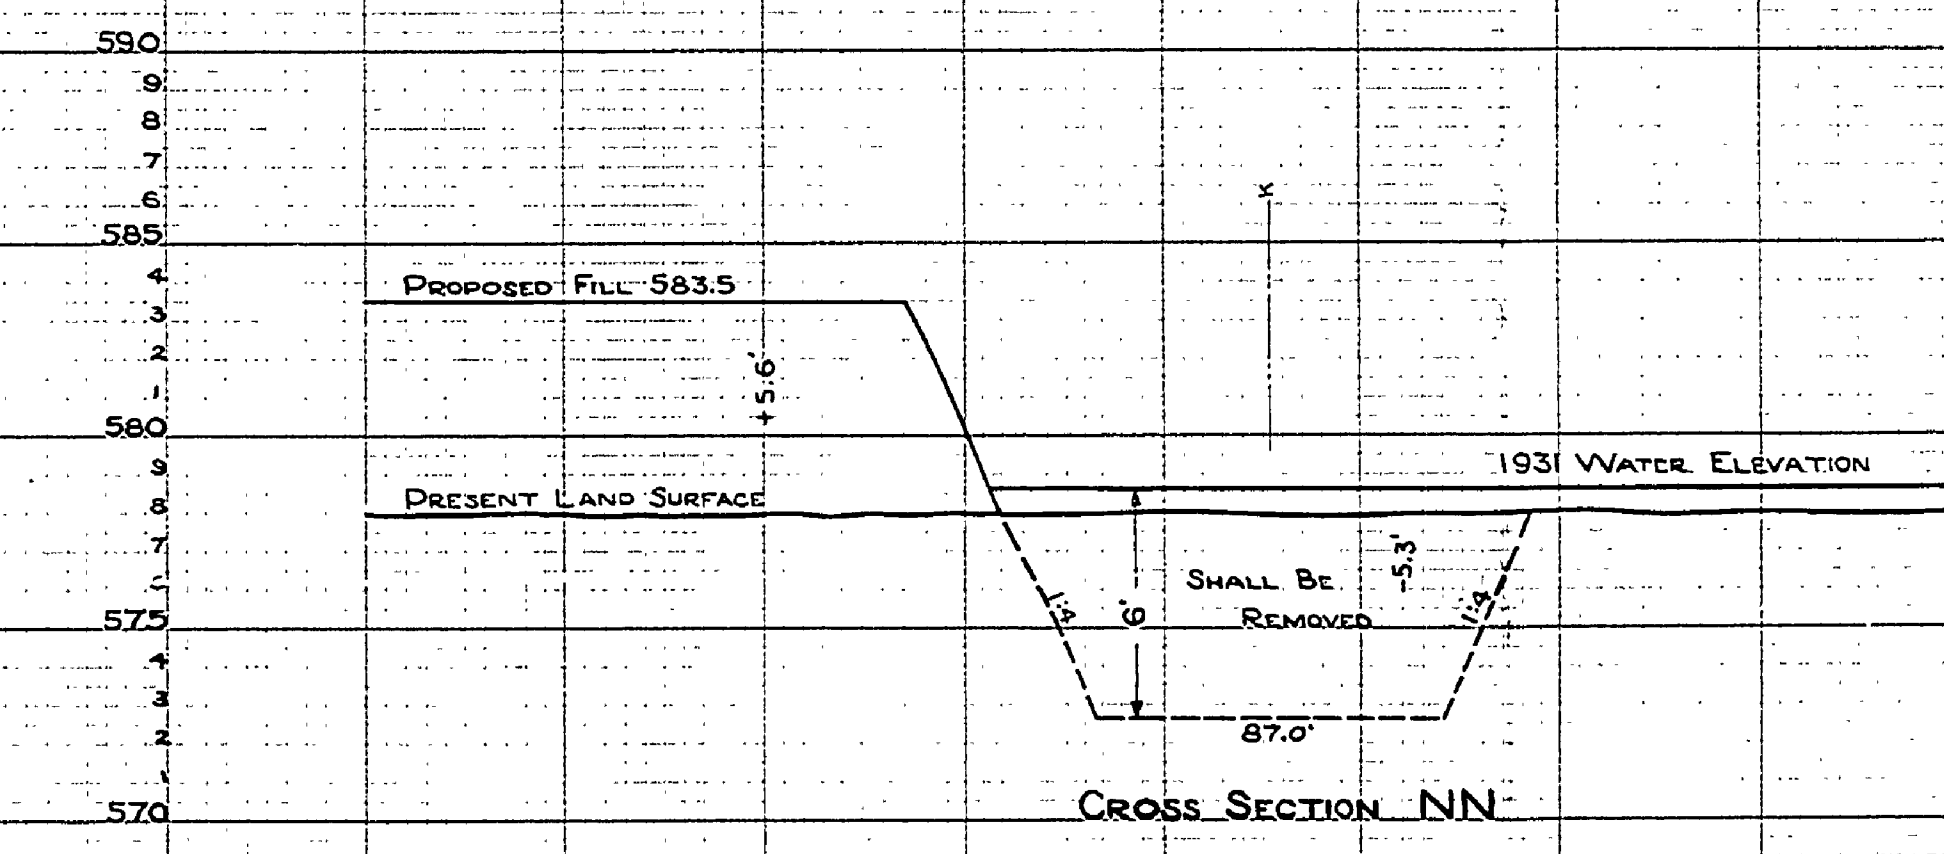

CROSS SECTION NN

SCALE
 50'

CROSS SECTIONS OF PROFILE KK - MARSH OUTLET - VARYING IN WIDTH FROM 128' TO 248'
 ACCORDING TO CONTOUR OR TOPOGRAPHY PLAN.
 NOTE - 6" C.I. PIPE TO BE RELAID. NOT TO BE INCLUDED IN BID.

FRAME I OF II FRAMES
 SHEET 6 E-104