



PROFILE KK STA. 47+00
 P.T.O. ON WEST BOUNDARY LINE OF THE PARK
 N. ABOUT 385' FROM SOUTH END BRIDGE

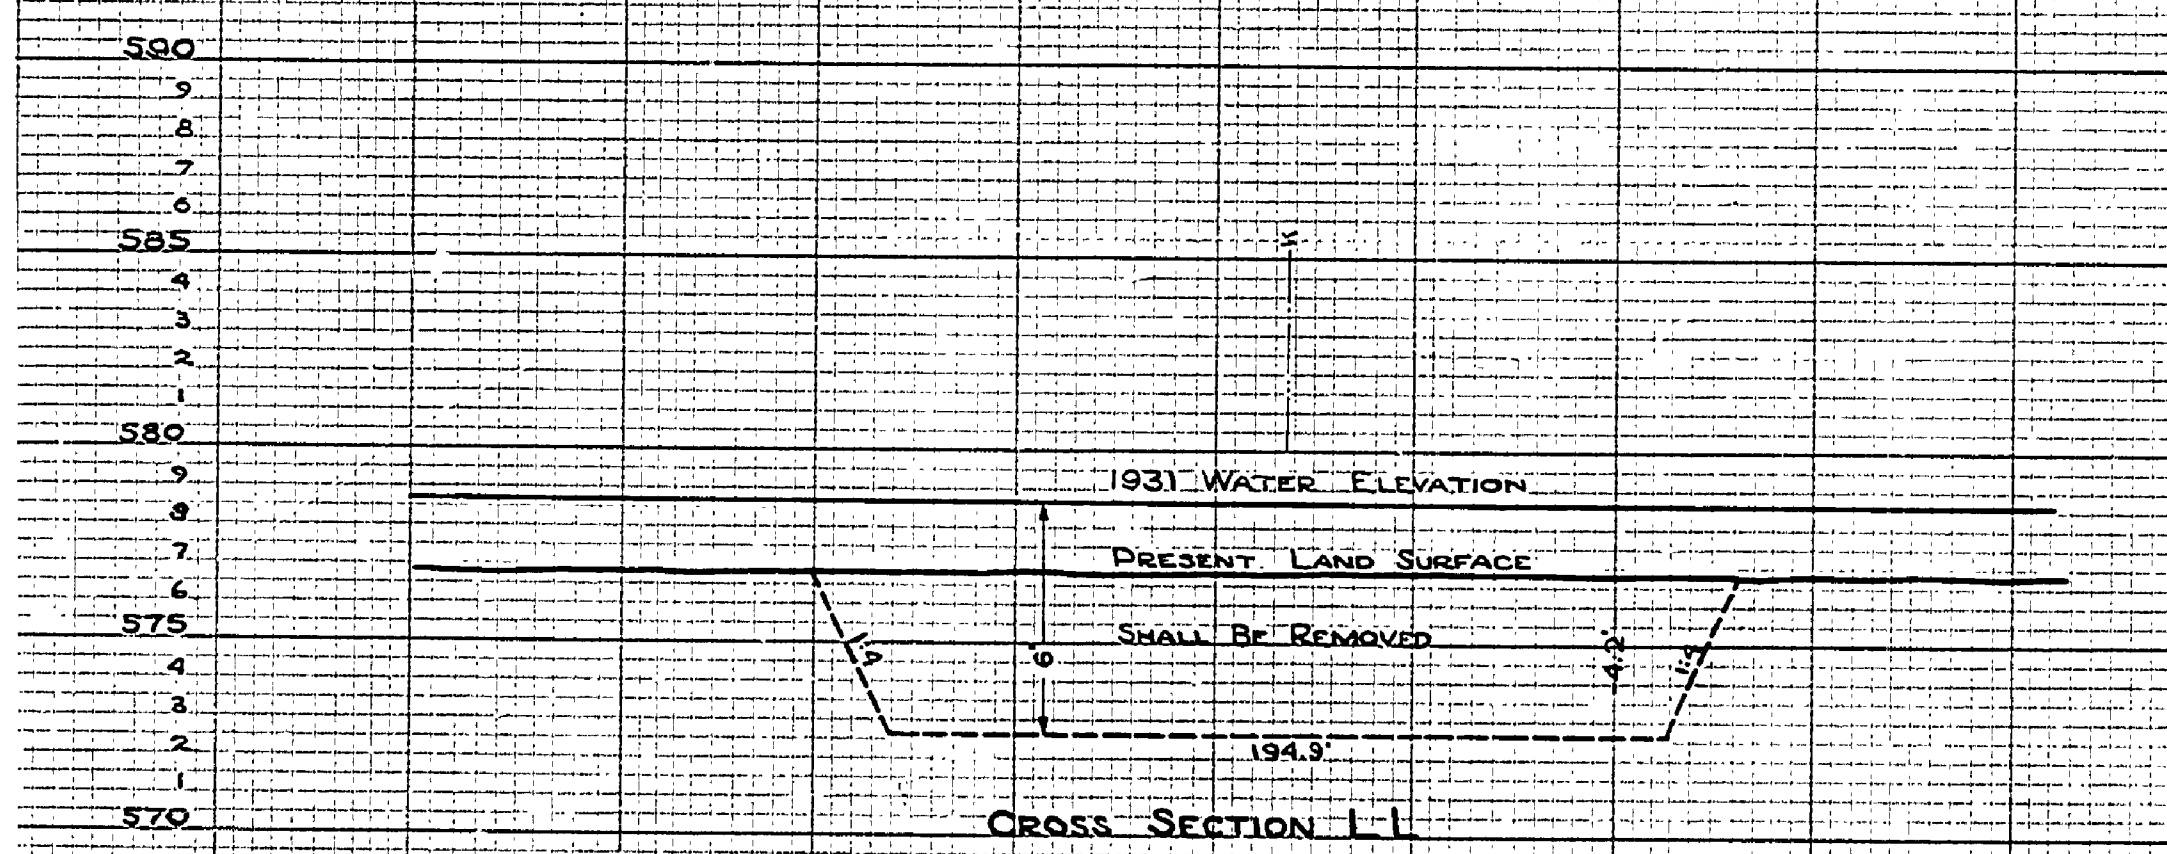

CROSS SECTION L-L

SCALE
 50'

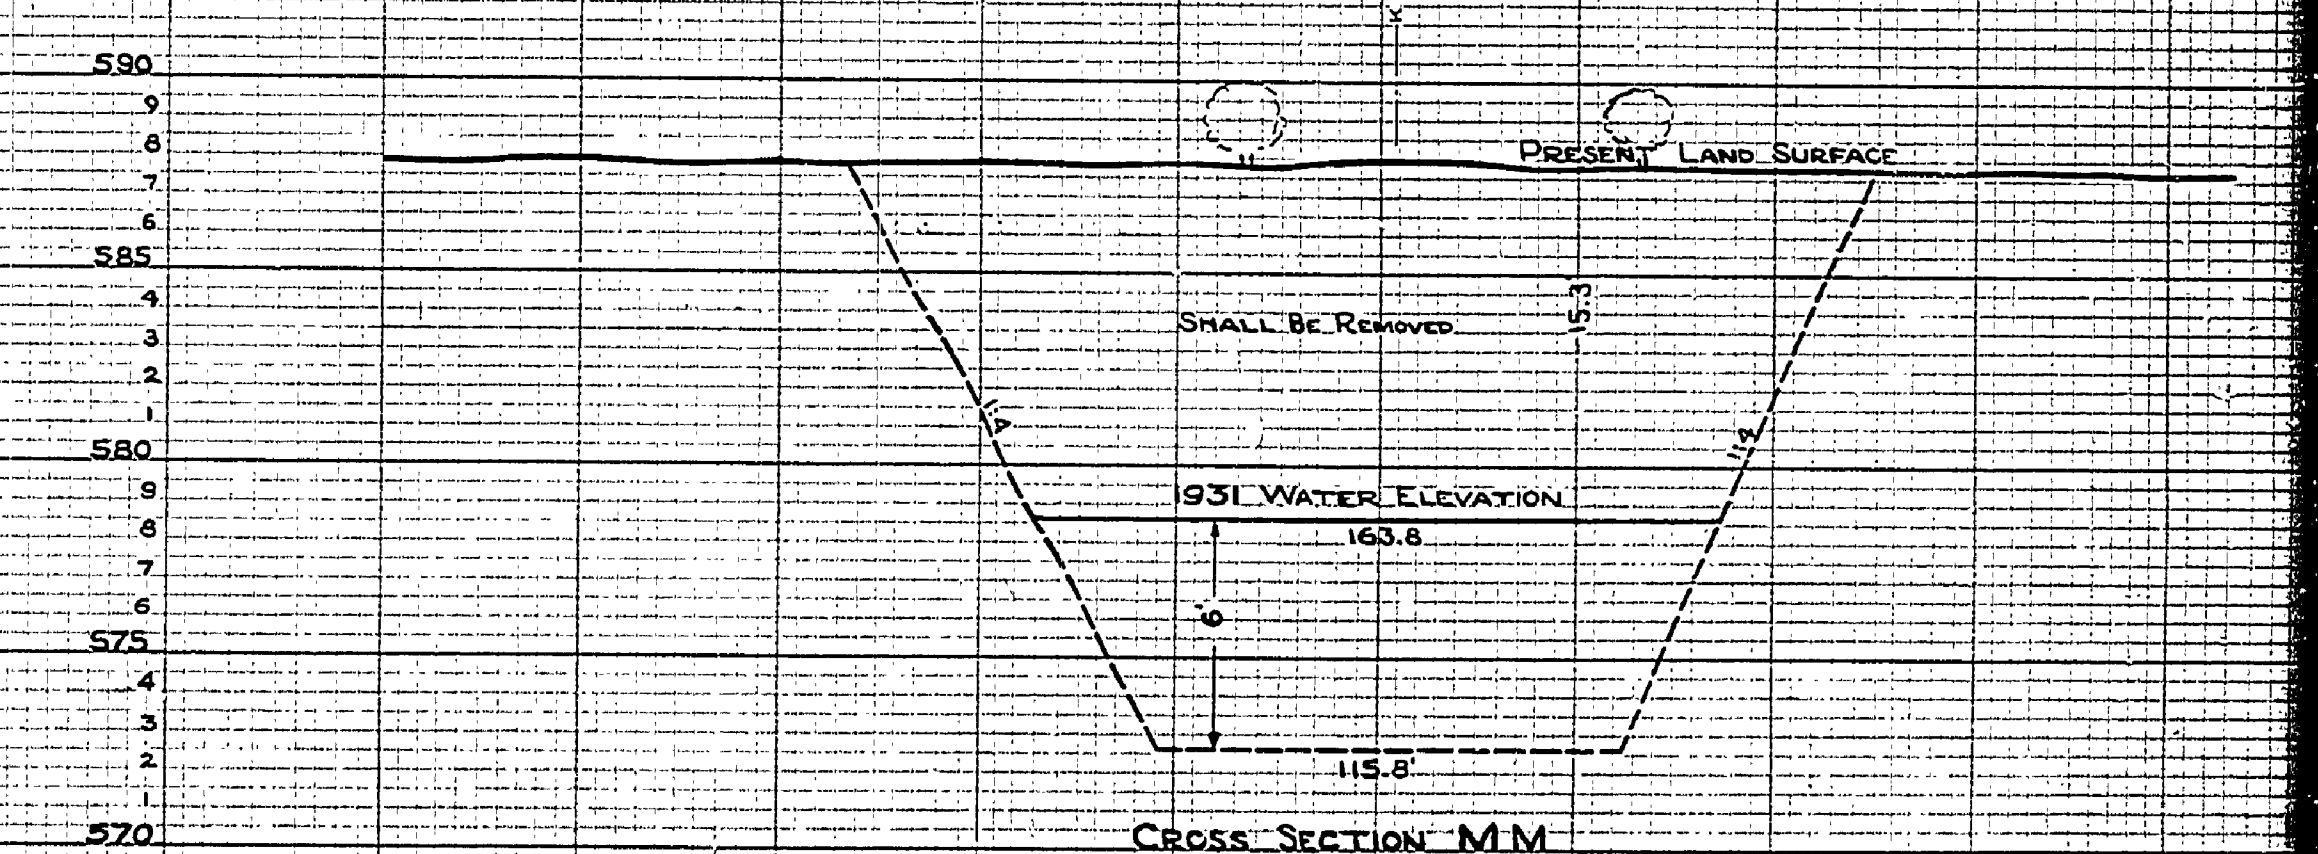

CROSS SECTION M-M

CROSS SECTIONS OF PROFILE KK - MARSH OUTLET - VARYING IN WIDTH FROM 128 TO 225
 ACCORDING TO CONTOUR OR TOPOGRAPHY PLAN
 NOTE: 6" C.I. PIPE TO BE RELIED NOT TO BE INCLUDED IN R.O.

Page II of II Pages
 Sheet 6 of 6