
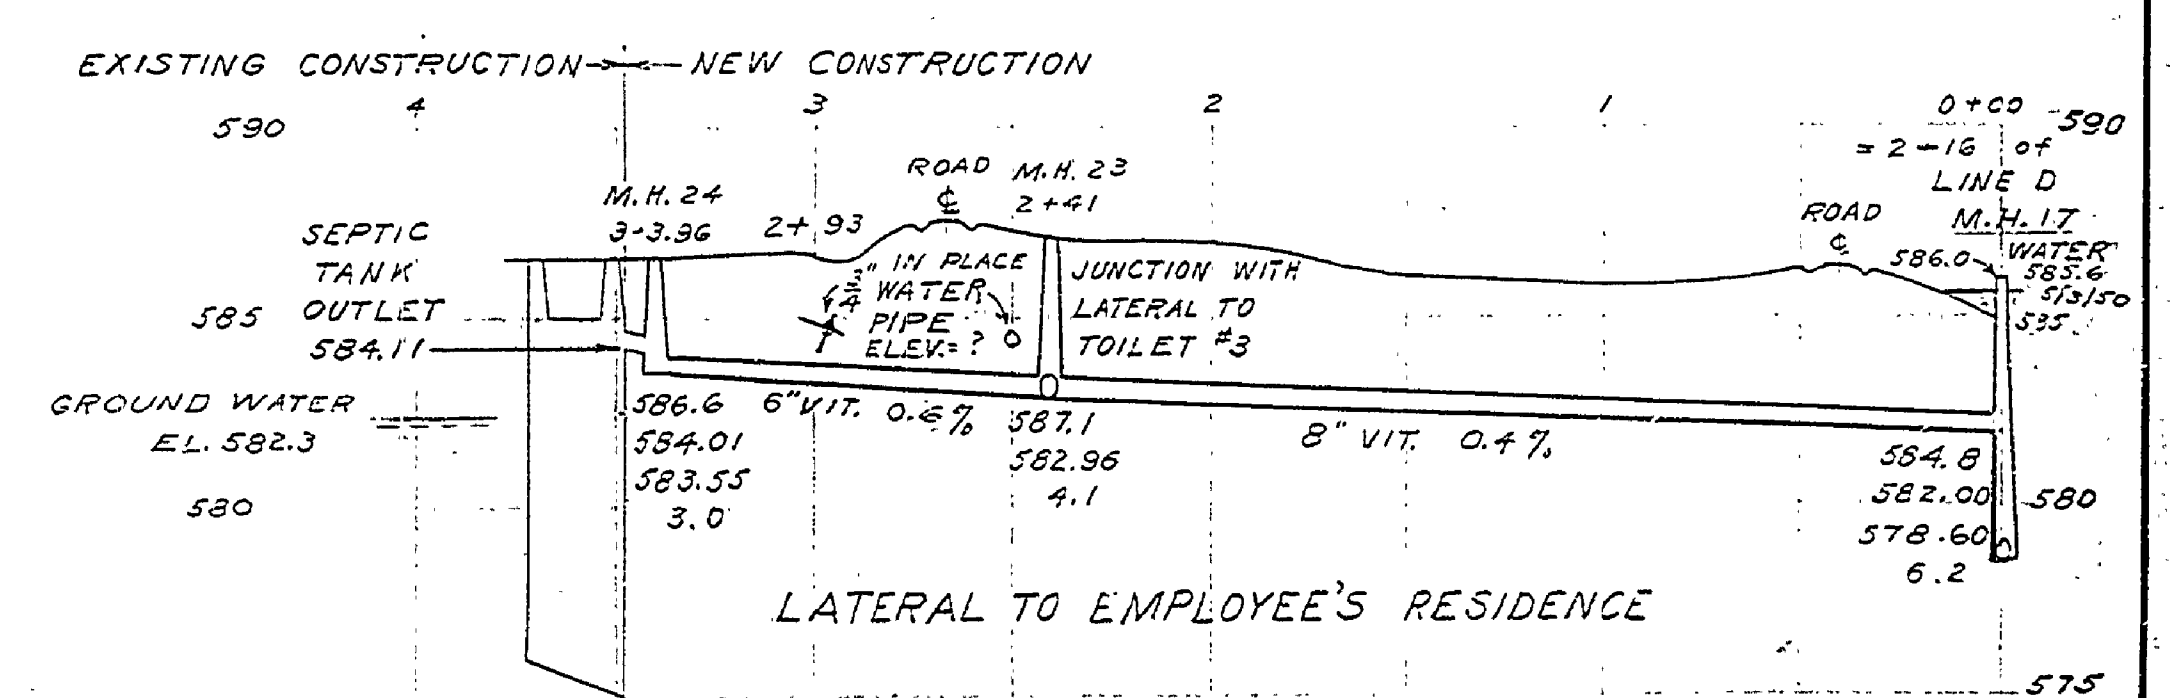
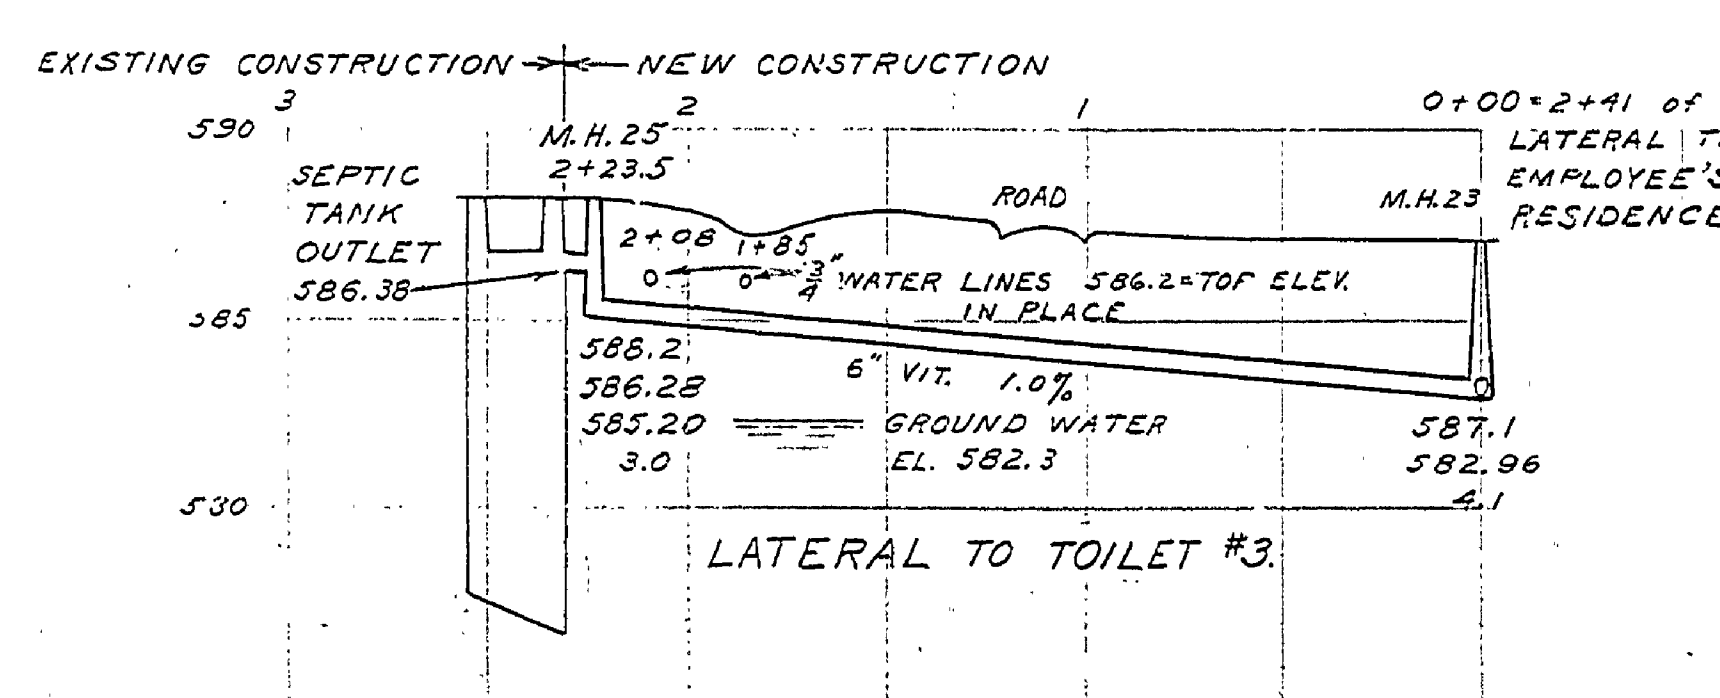
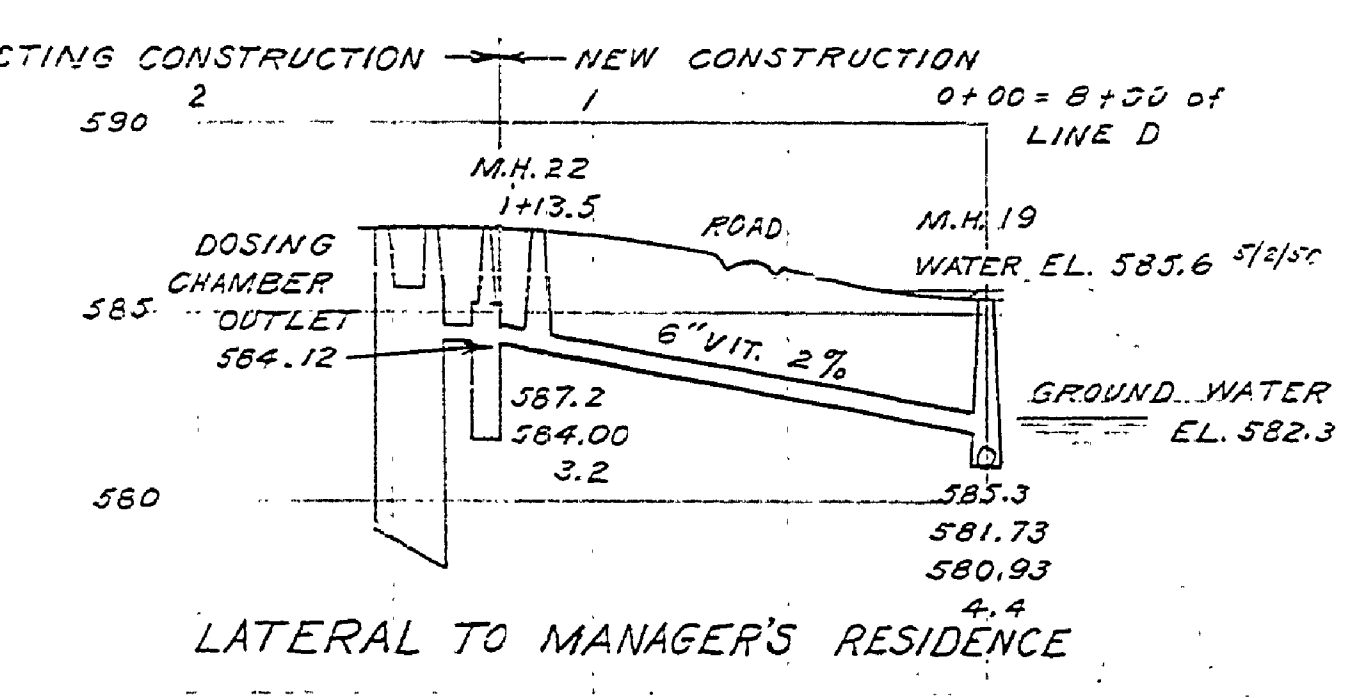
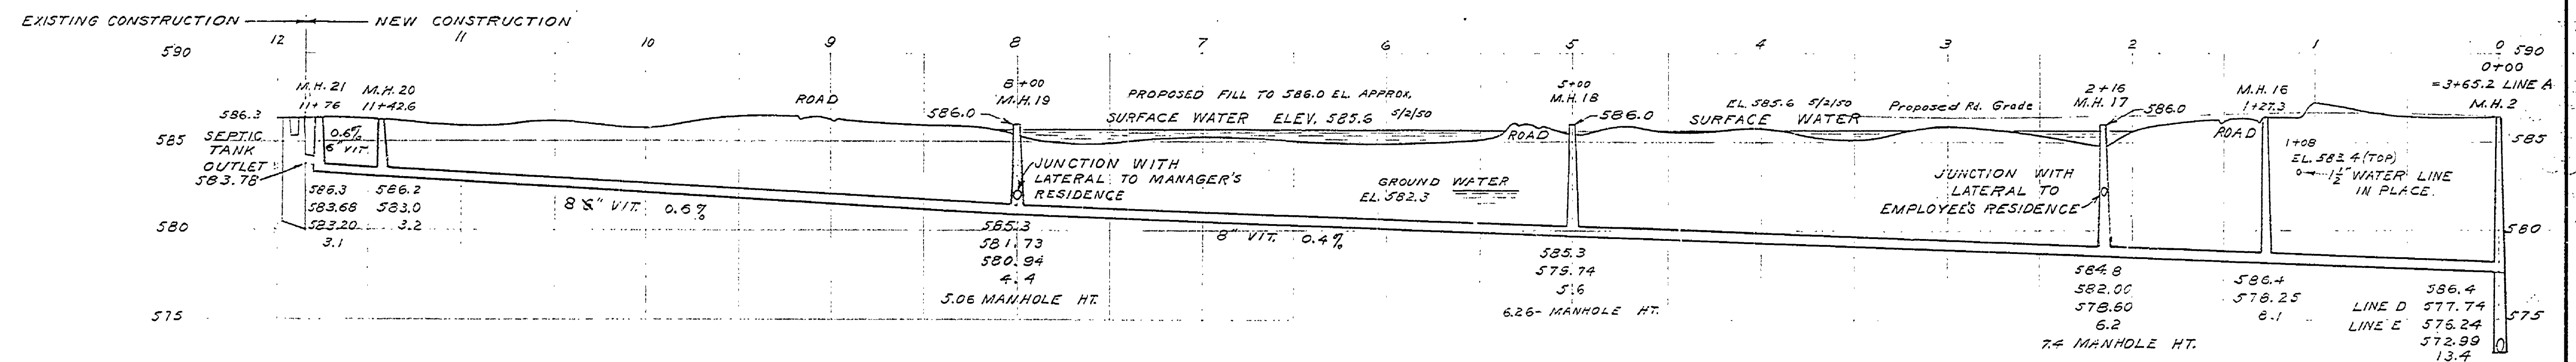


| NO. | DATE | BY | REVISIONS | |
|-----|------|----|-----------|------|
| | | | NO. | DATE |
| 1 | | | 4 | |
| 2 | | | 5 | |
| 3 | | | 6 | |

| APPROVED BY | DATE | REVIEWED BY SECTION | DATE |
|---------------------------|--------|---------------------|--------|
| <i>[Signature]</i> | 9-8-50 | ARCHITECTURAL | 9-8-50 |
| ASSISTANT CHIEF IN CHARGE | 6-8-50 | ENGINEERING | 6-8-50 |
| OF DESIGN | 9-8-50 | LANDSCAPE | 9-8-50 |

| DRAWN BY | CHECKED BY | DATE |
|----------------|------------|-------------|
| G. H. M. J. K. | E. J. P. | JUNE 20, 50 |

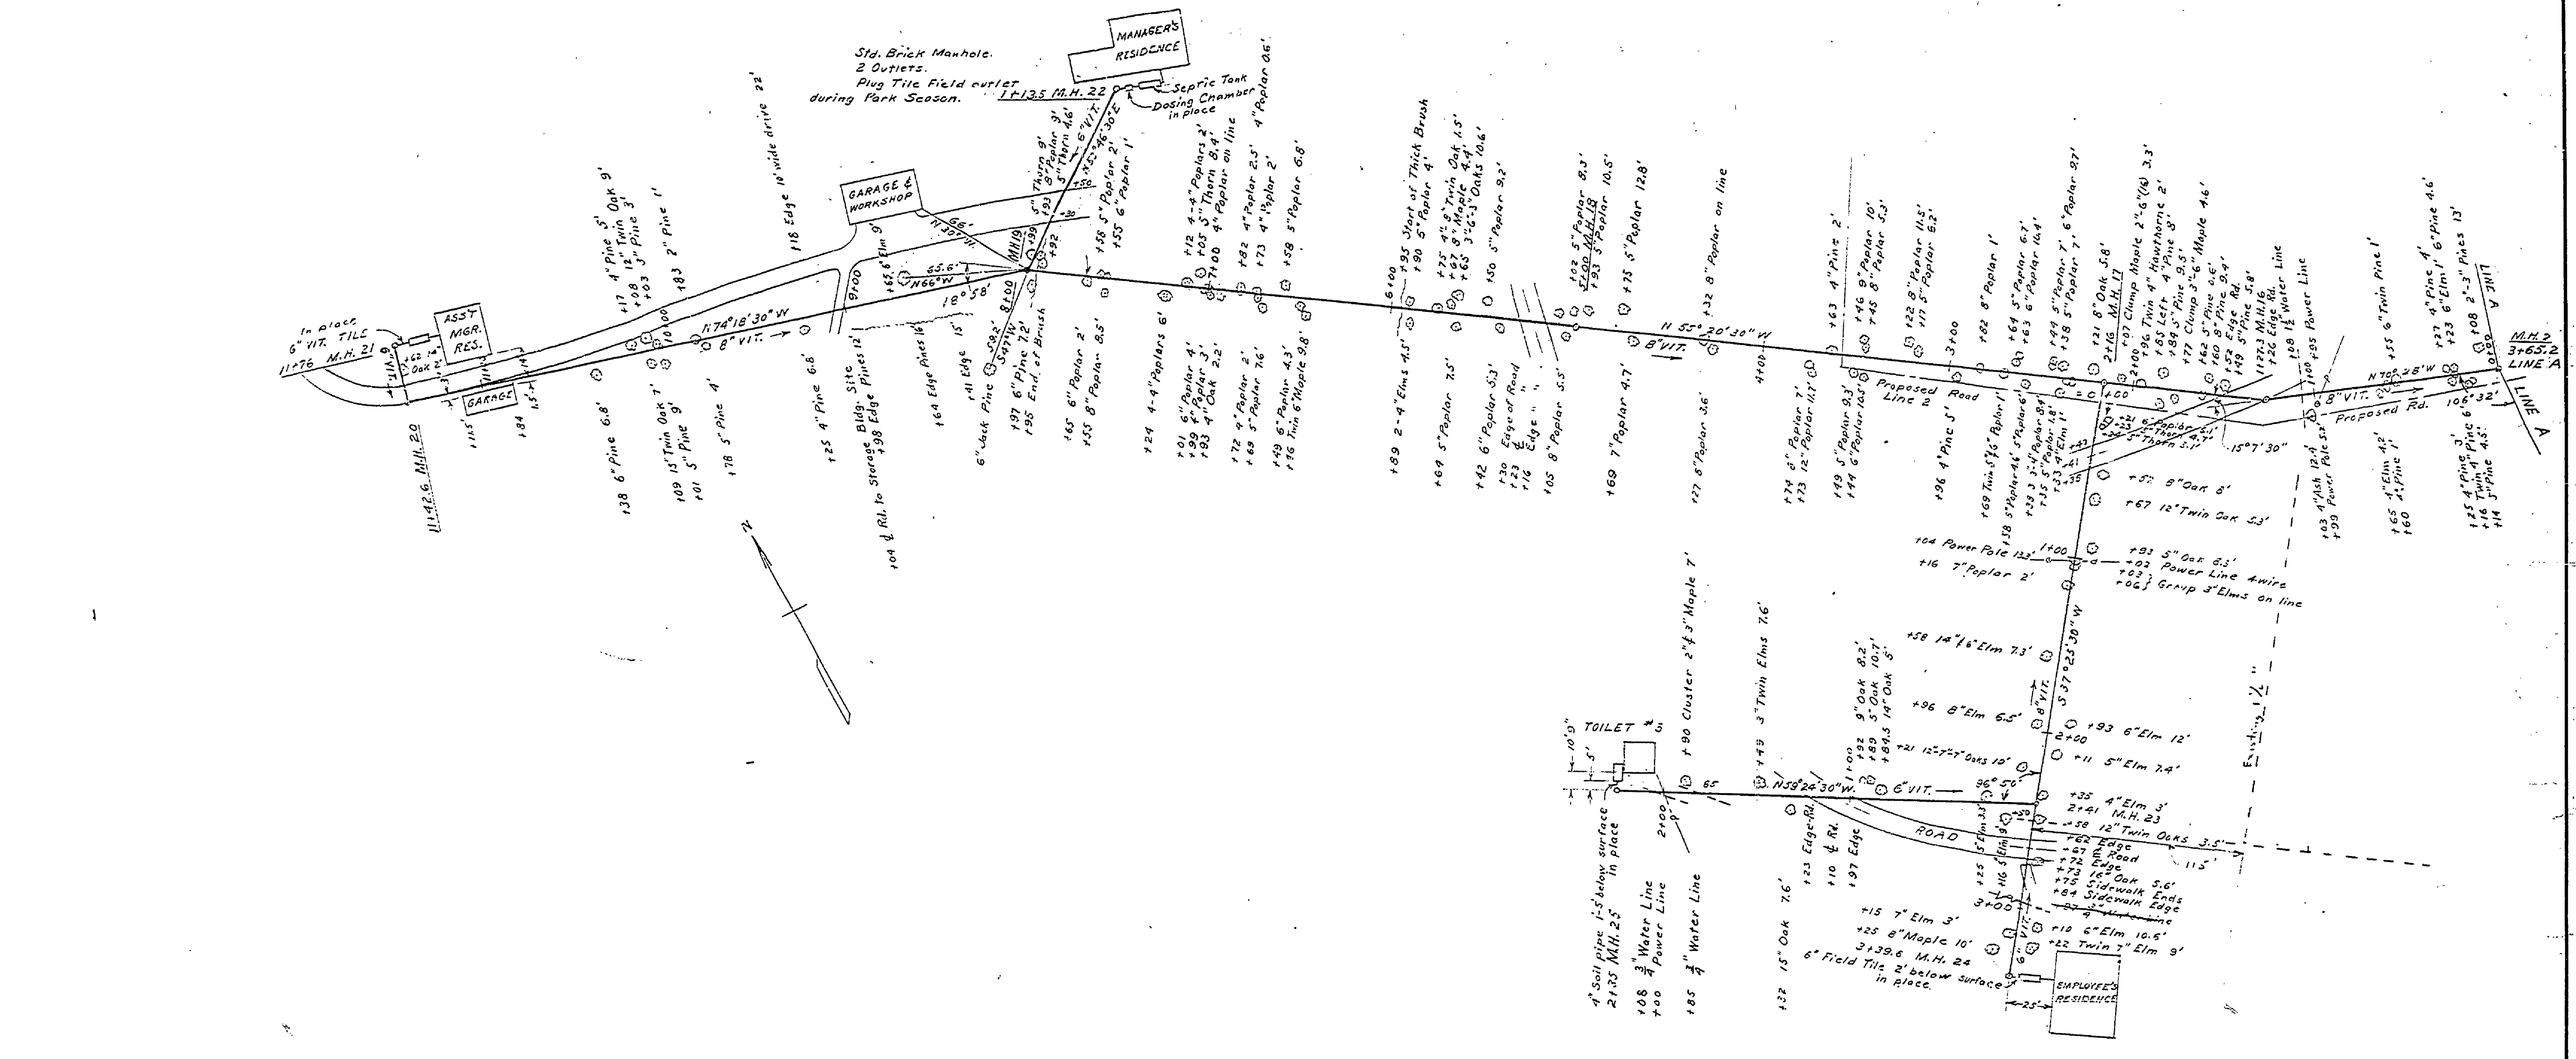

PLAN & PROFILE LINE D

MICHIGAN DEPARTMENT OF CONSERVATION PARKS AND RECREATION DIVISION

BAY CITY STATE PARK SANITARY SEWERAGE SYSTEM SCALE: VER. 5"=1' HOR. 50'=1'

SHEET NO. 13 OF 15 PLAN NO. E-107