




REVISIONS	NO.	DATE	BY
	1		
	2		
	3		
	4		
	5		
	6		

APPROVED BY	DATE	REVIEWED BY SECTIONS
<i>J.P.R.</i>	6-18-56	ARCHITECTURAL
ASSISTANT CHIEF IN CHARGE	6-18-56	ENGINEERING
OF DESIGN	6-19-56	LANDSCAPE

DRAWN BY	DATE
<i>K.M.B.</i>	
CHECKED BY	DATE

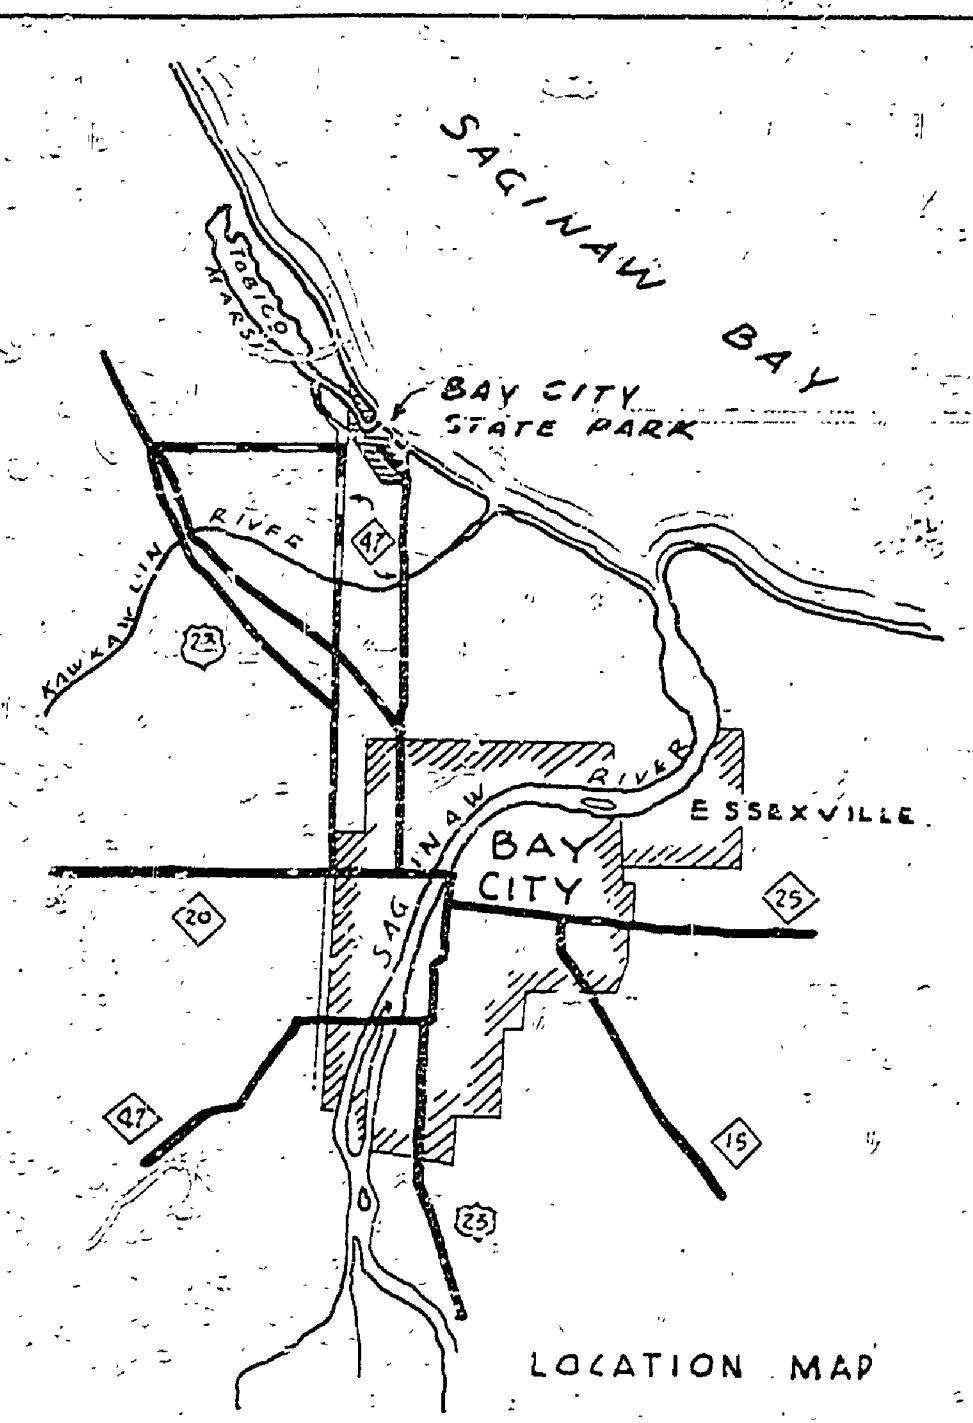


SAGINAW BAY

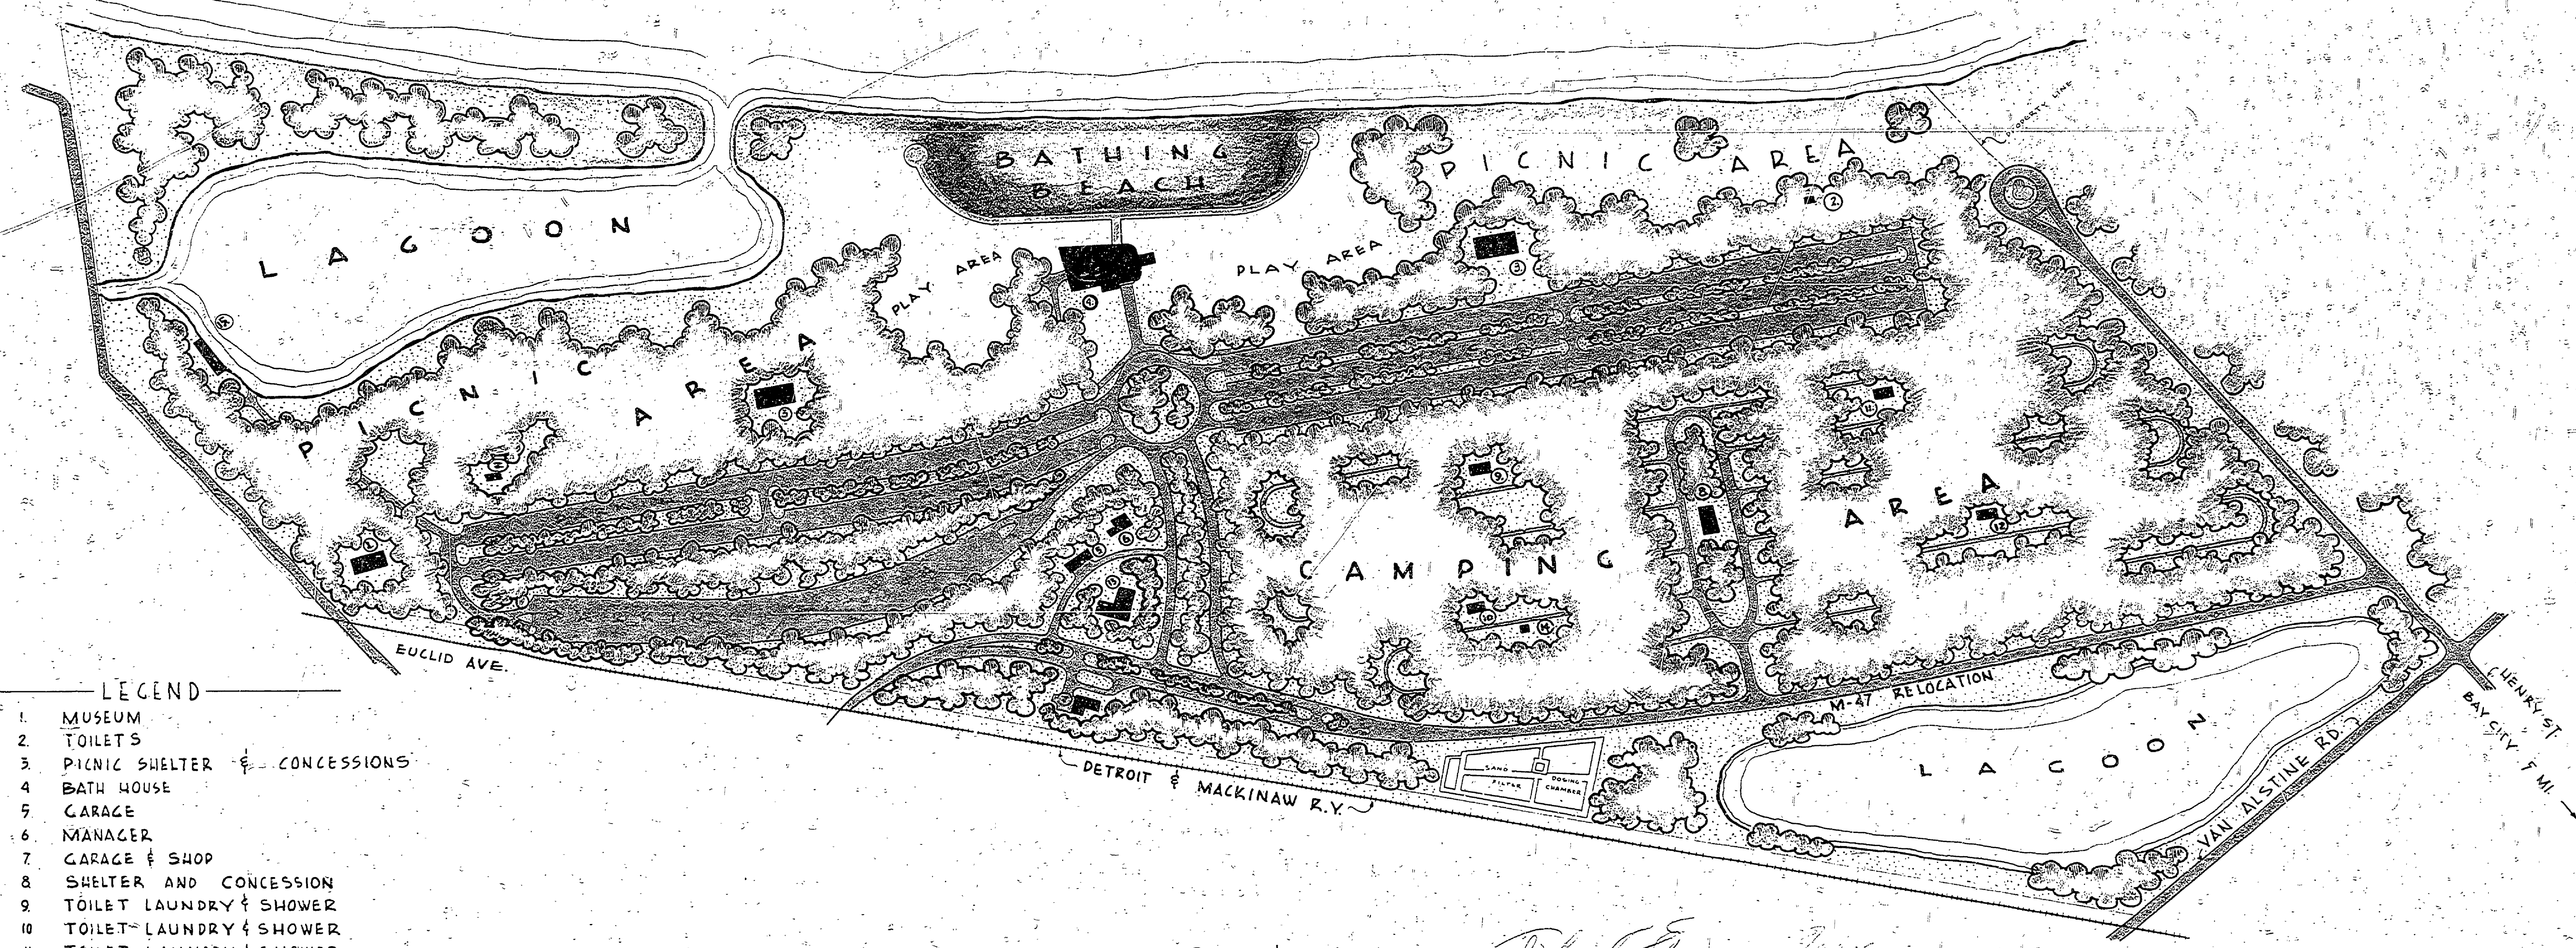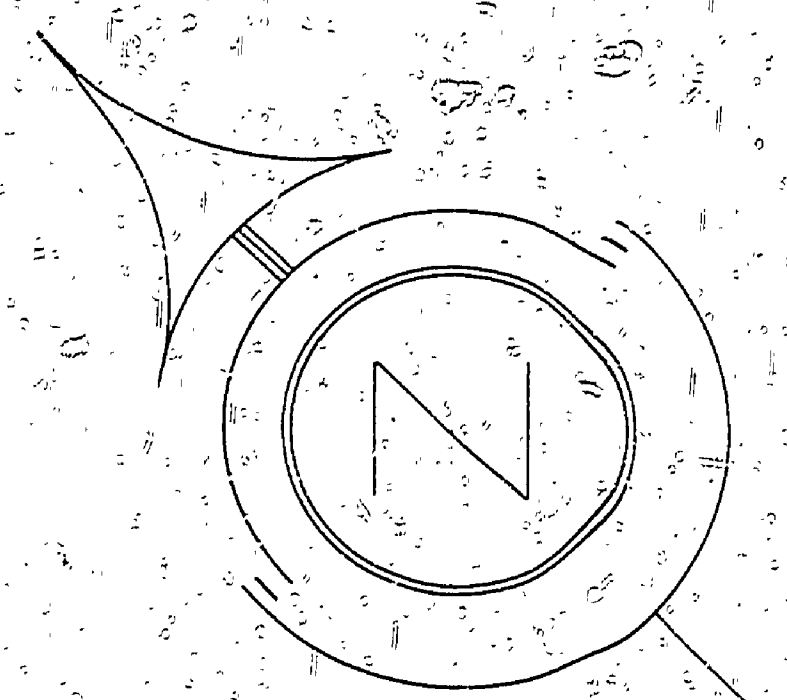

- LEGEND**
1. MUSEUM
 2. TOILETS
 3. PICNIC SHELTER & CONCESSIONS
 4. BATH HOUSE
 5. CARAGE
 6. MANAGER
 7. CARAGE & SHOP
 8. SHELTER AND CONCESSION
 9. TOILET LAUNDRY & SHOWER
 10. TOILET LAUNDRY & SHOWER
 11. TOILET LAUNDRY & SHOWER
 12. TOILET LAUNDRY & SHOWER
 13. EMPLOYEE'S QUARTERS
 14. PUMP HOUSE - SEWAGE
 15. BOAT DOCK

PARKS & REC'N APPROVAL: *Robert F. Brantly* DATE: 7-1-56
 COMMISSION APPROVAL: *Robert F. Brantly* DATE: 8-10-56

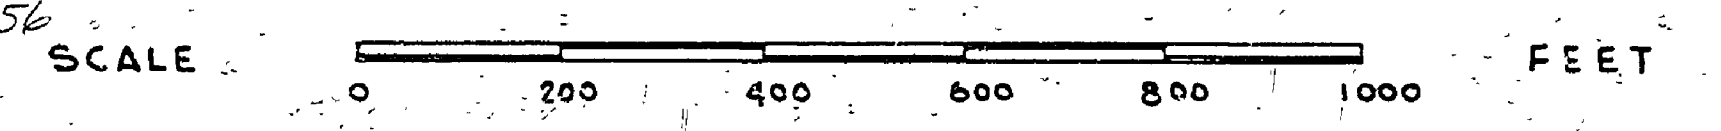

MICHIGAN
DEPARTMENT OF CONSERVATION
PARKS AND RECREATION DIVISION

**BAY CITY STATE PARK
MASTER PLAN**

SHEET NO. _____ OF _____
 PLAN NO. L-100