




CROSS SECTION THRU BUILDING ON LINE A-A
Scale: 1/4" = 1'-0"

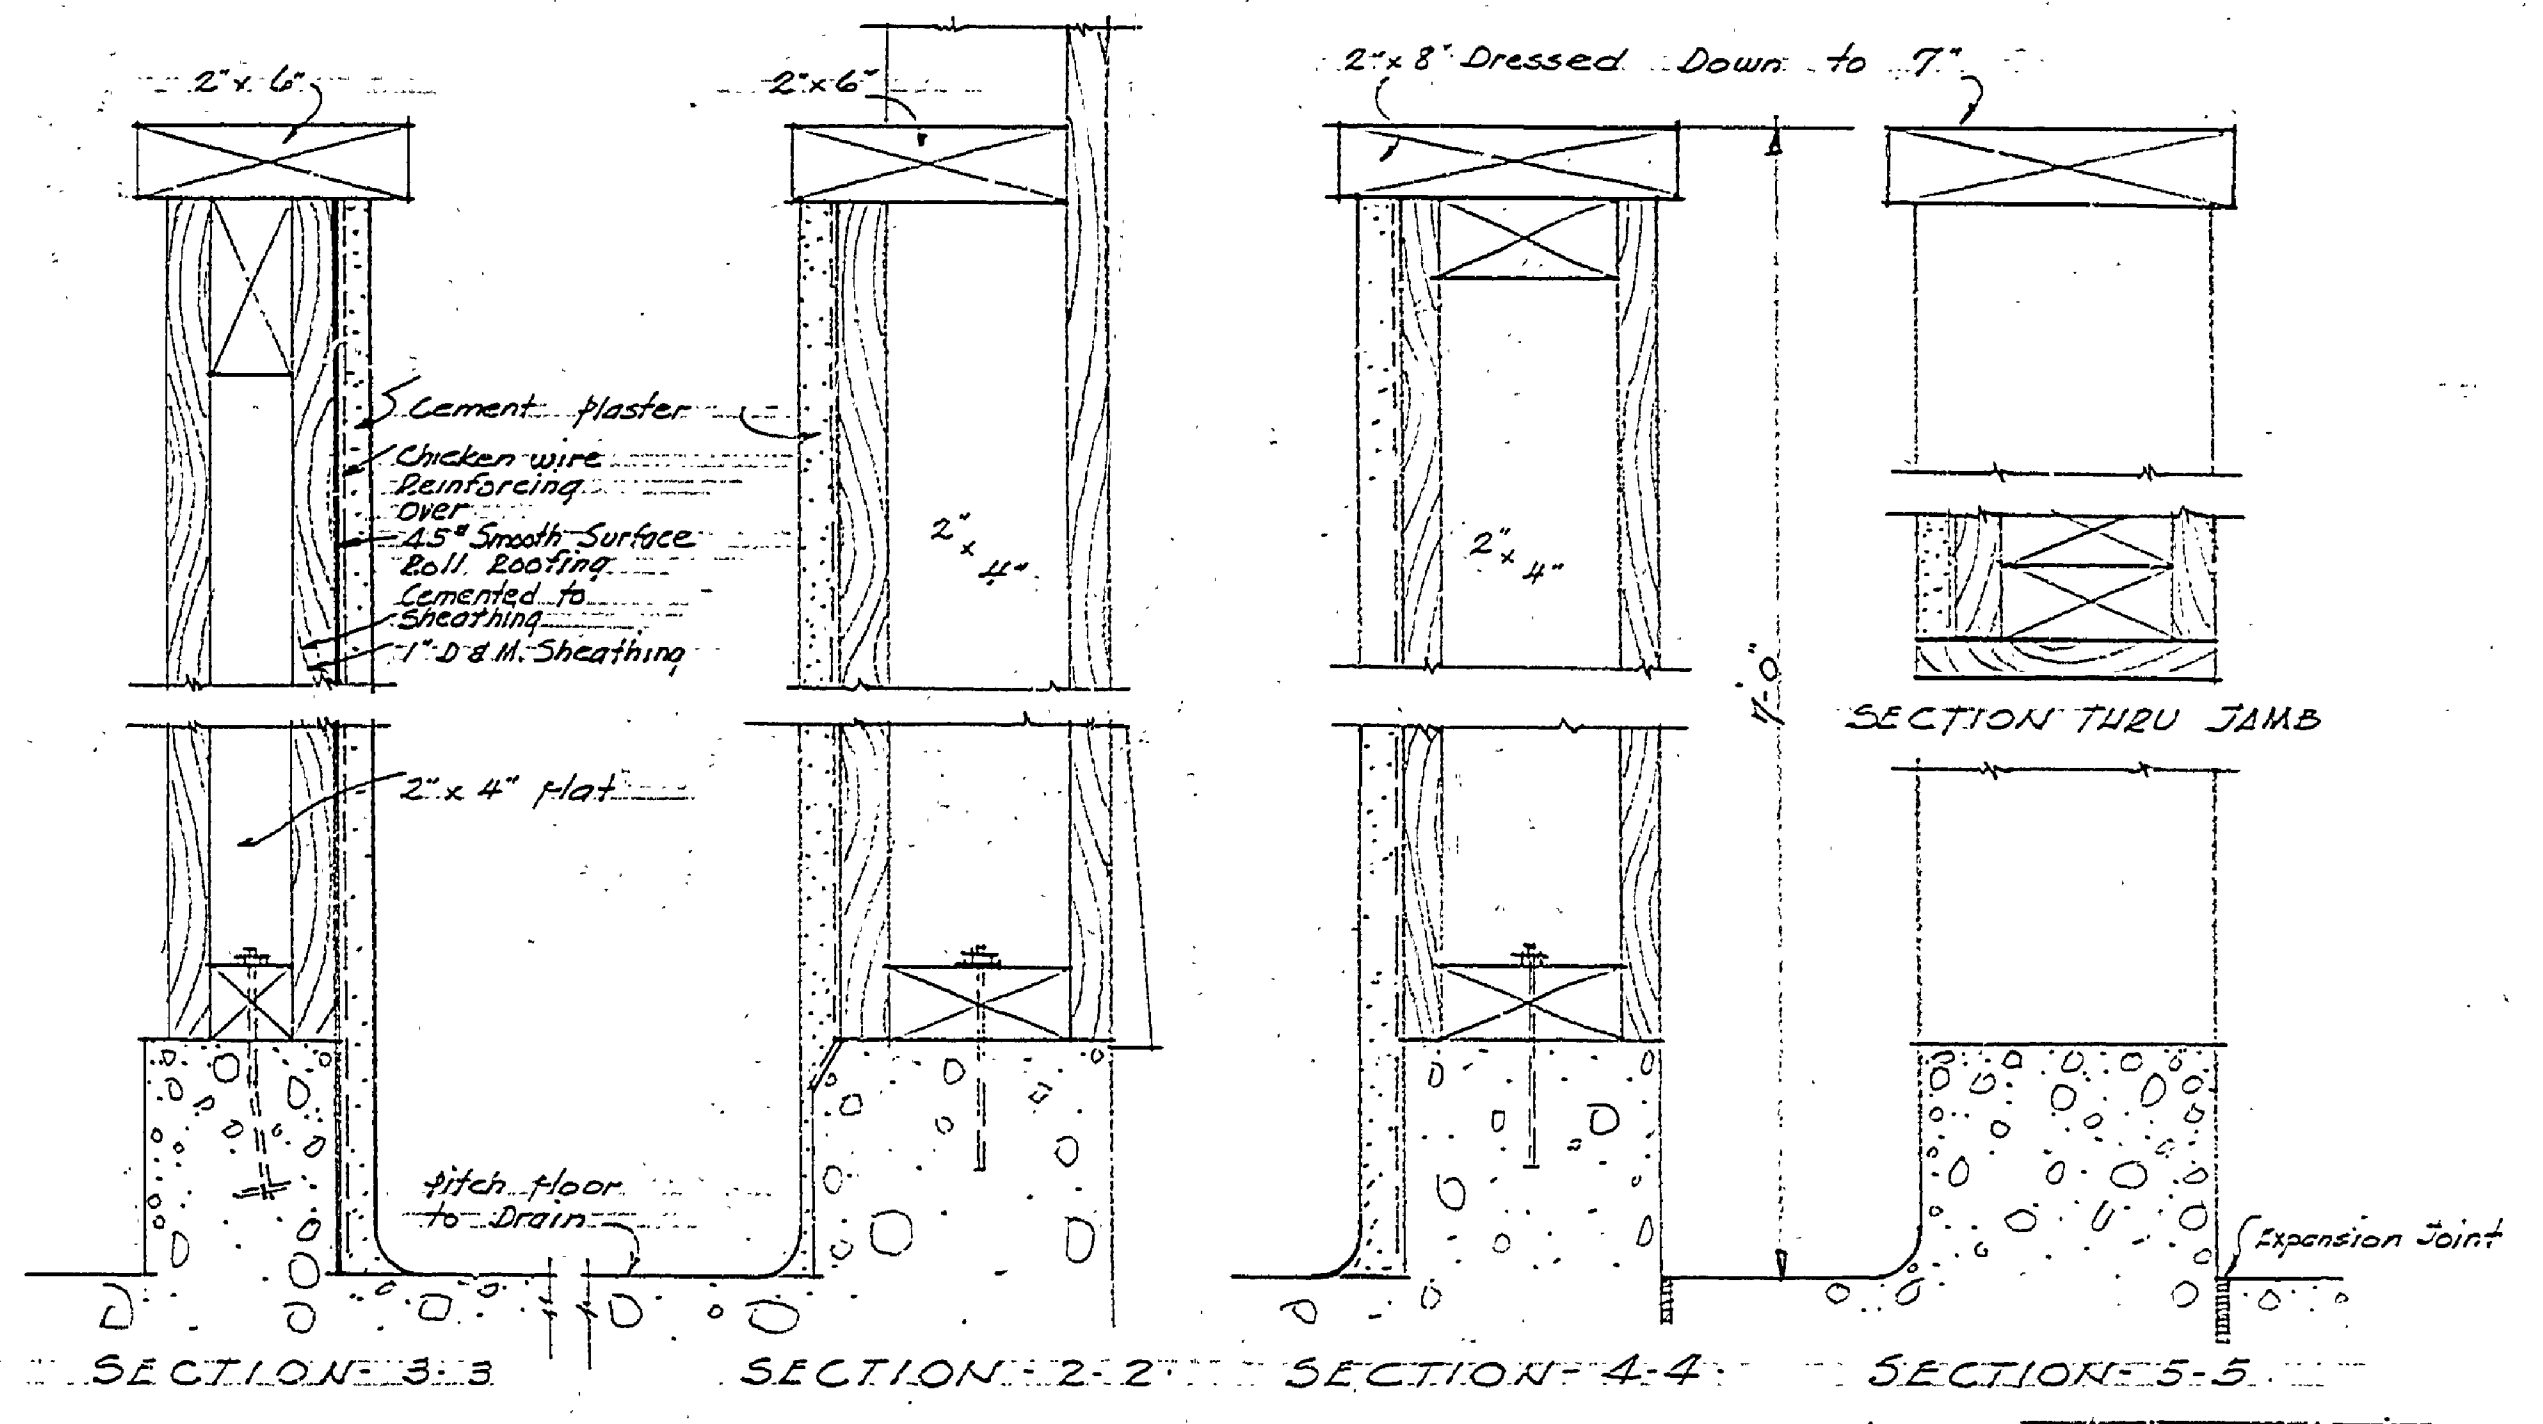

DETAILS OF SHOWER STALL PARTITIONS SCALE: 3/4" = 1'-0"

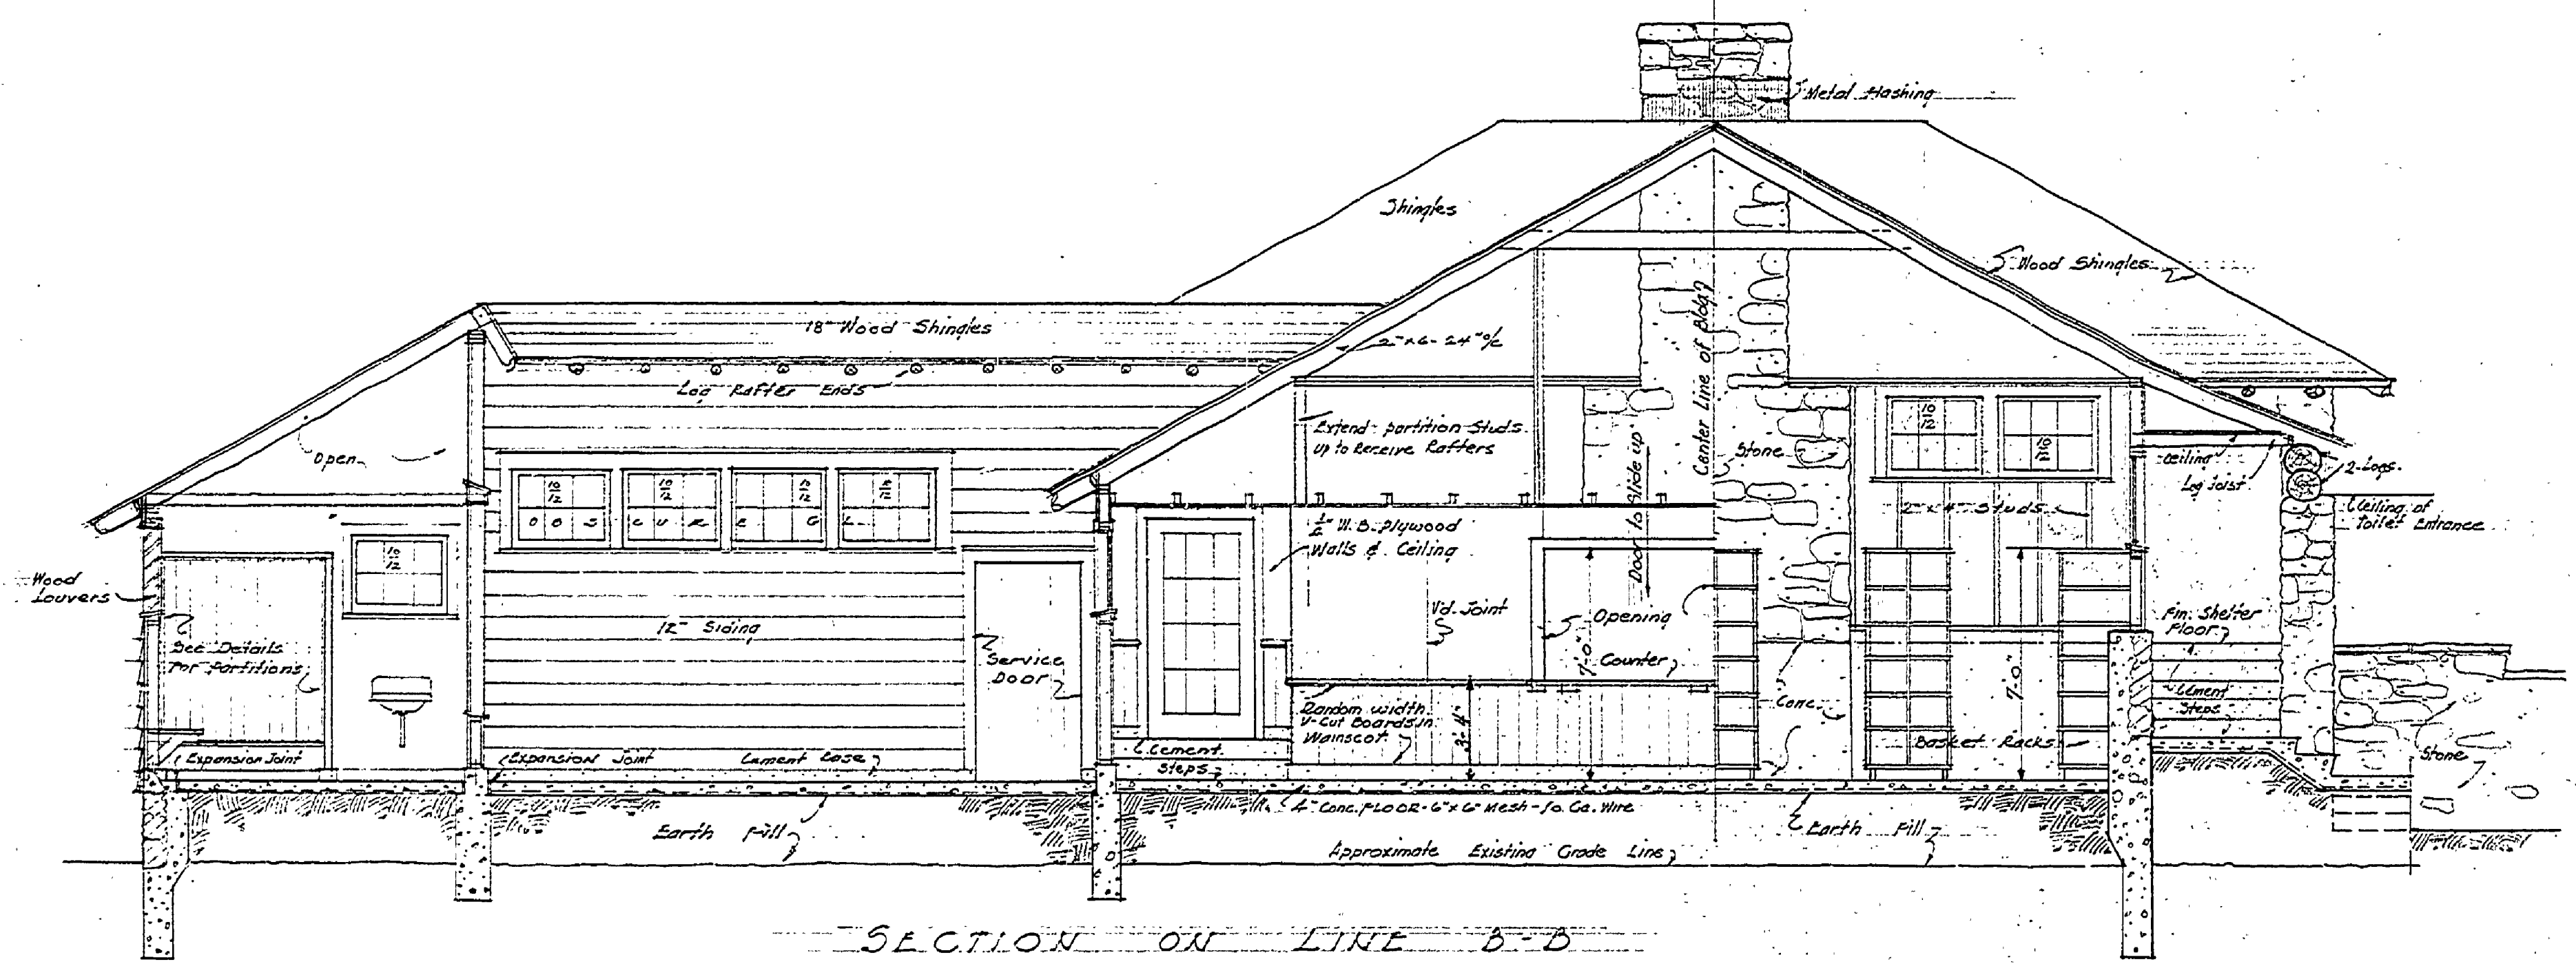


SECTION ON LINE B-B
Scale: 1/4" = 1'-0"

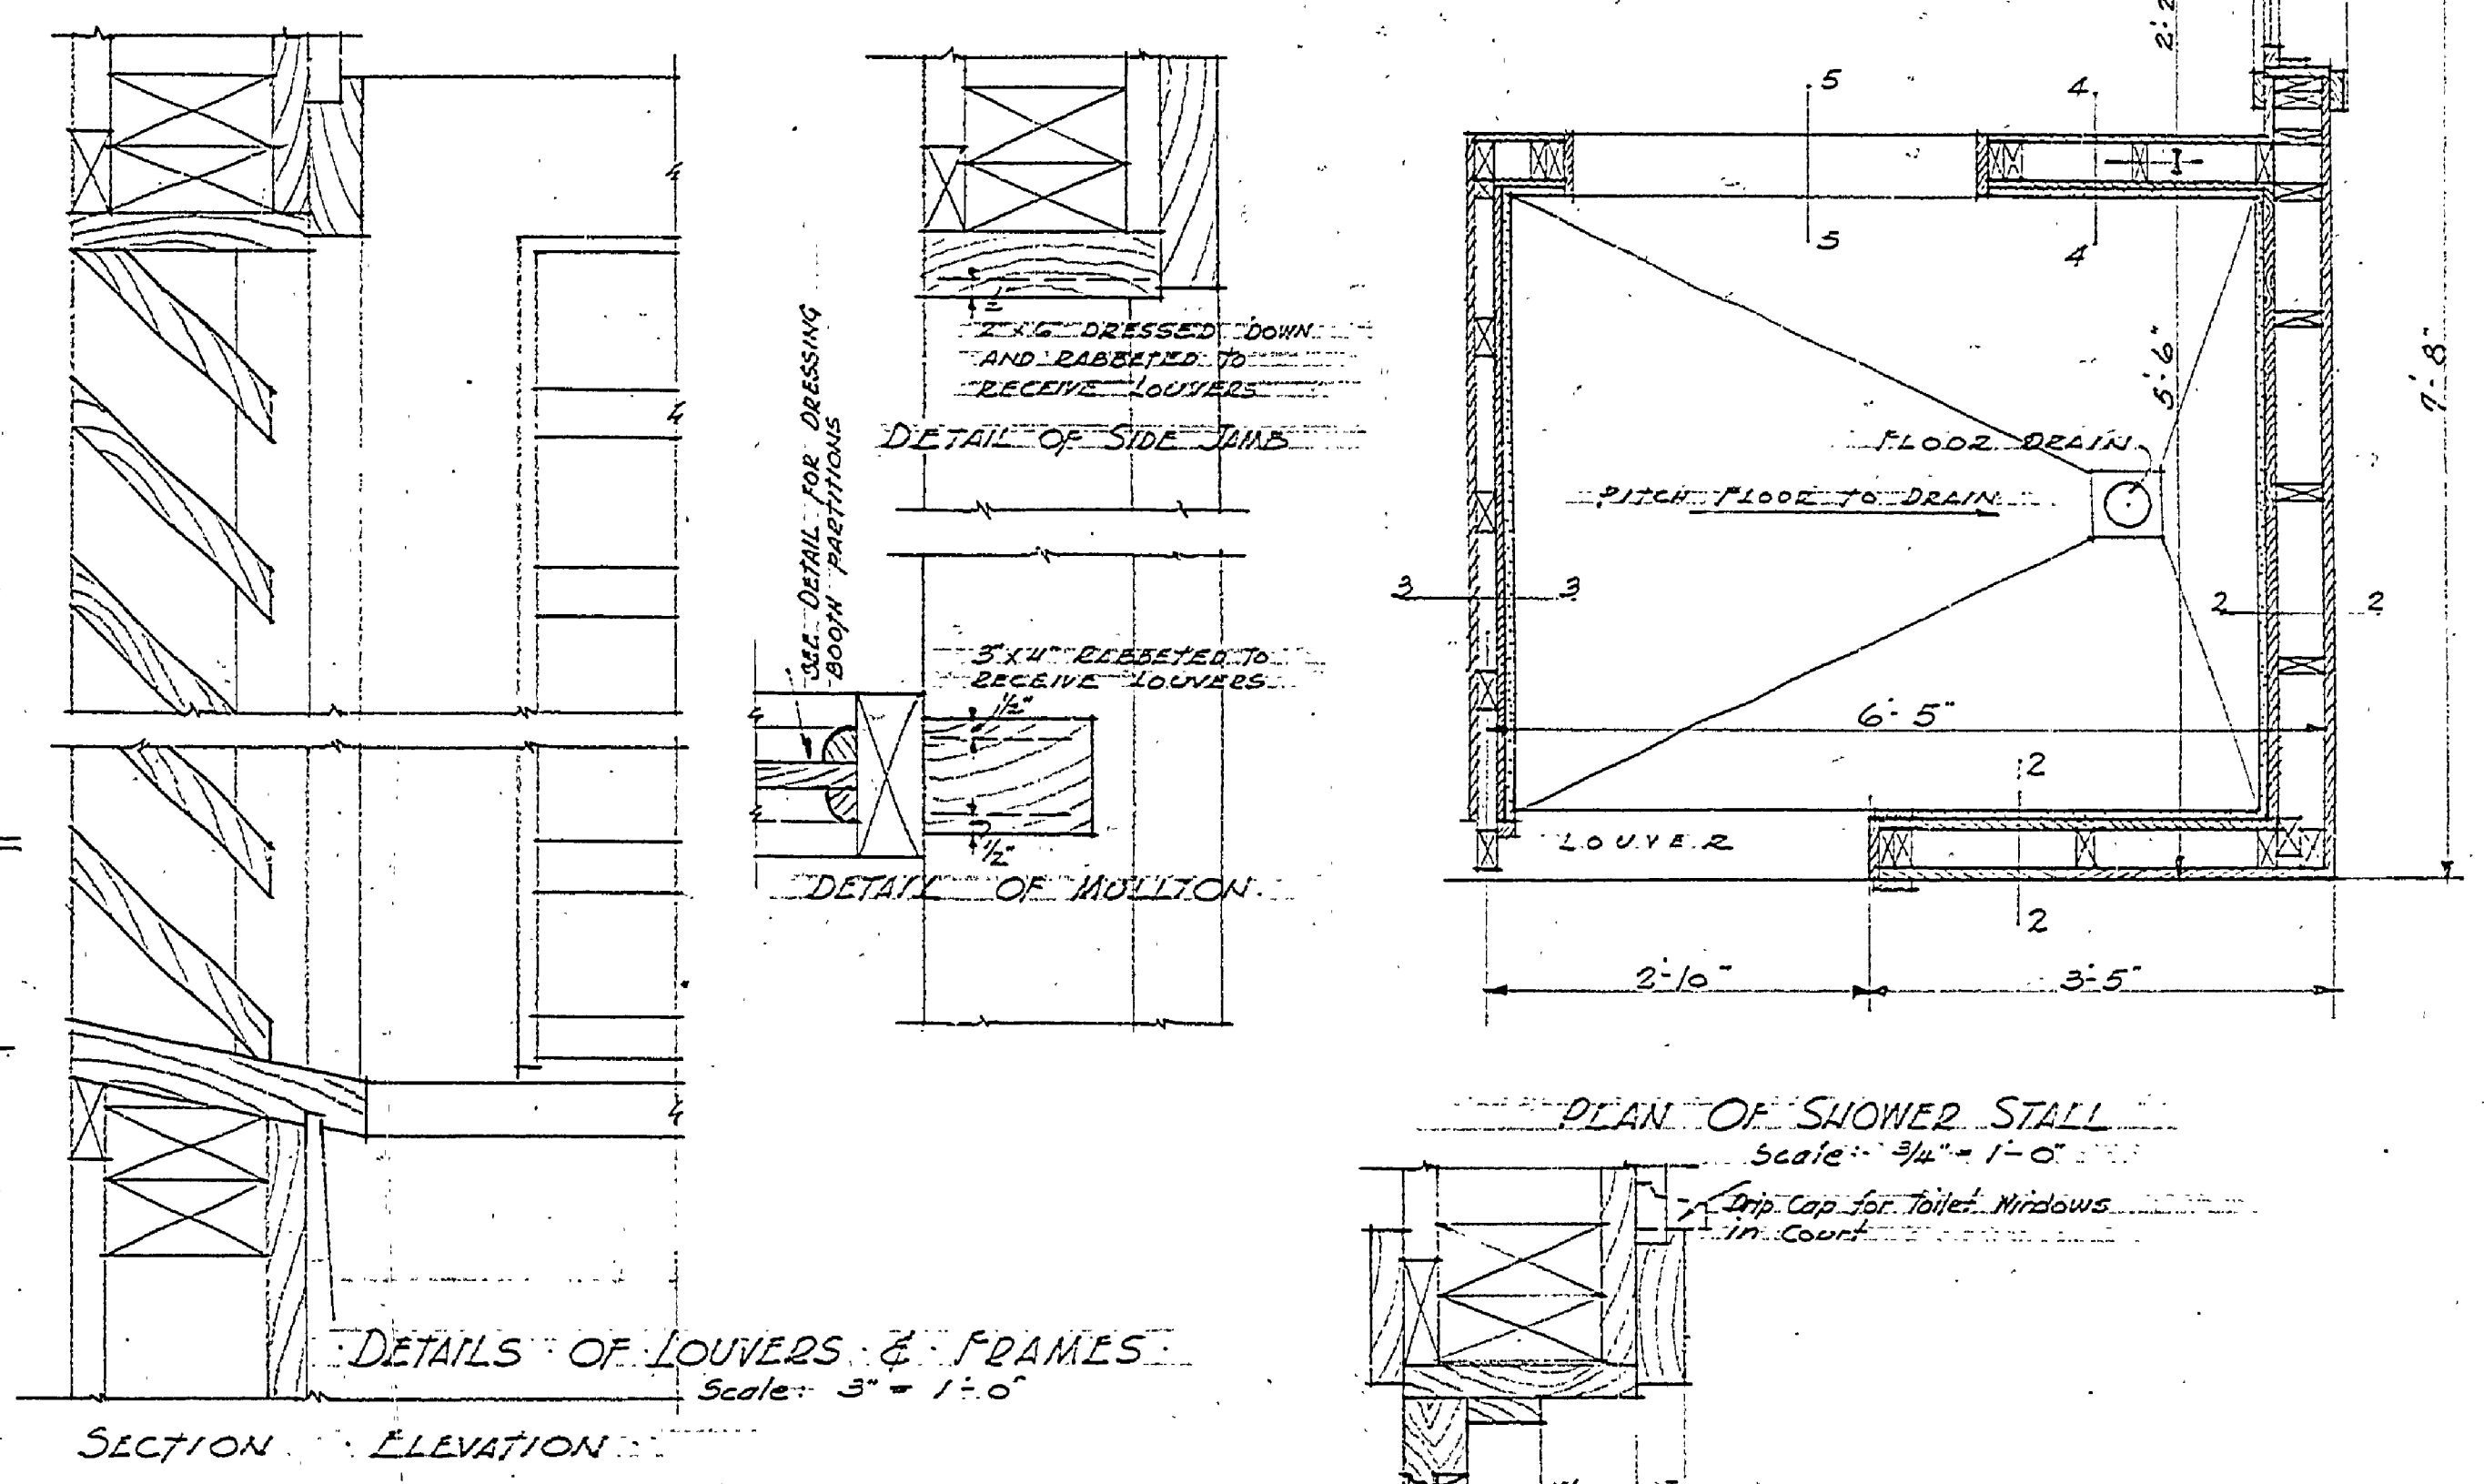


DETAILS OF LOUVERS & FRAMES
Scale: 3/4" = 1'-0"

PLAN OF SHOWER STALL
Scale: 3/4" = 1'-0"

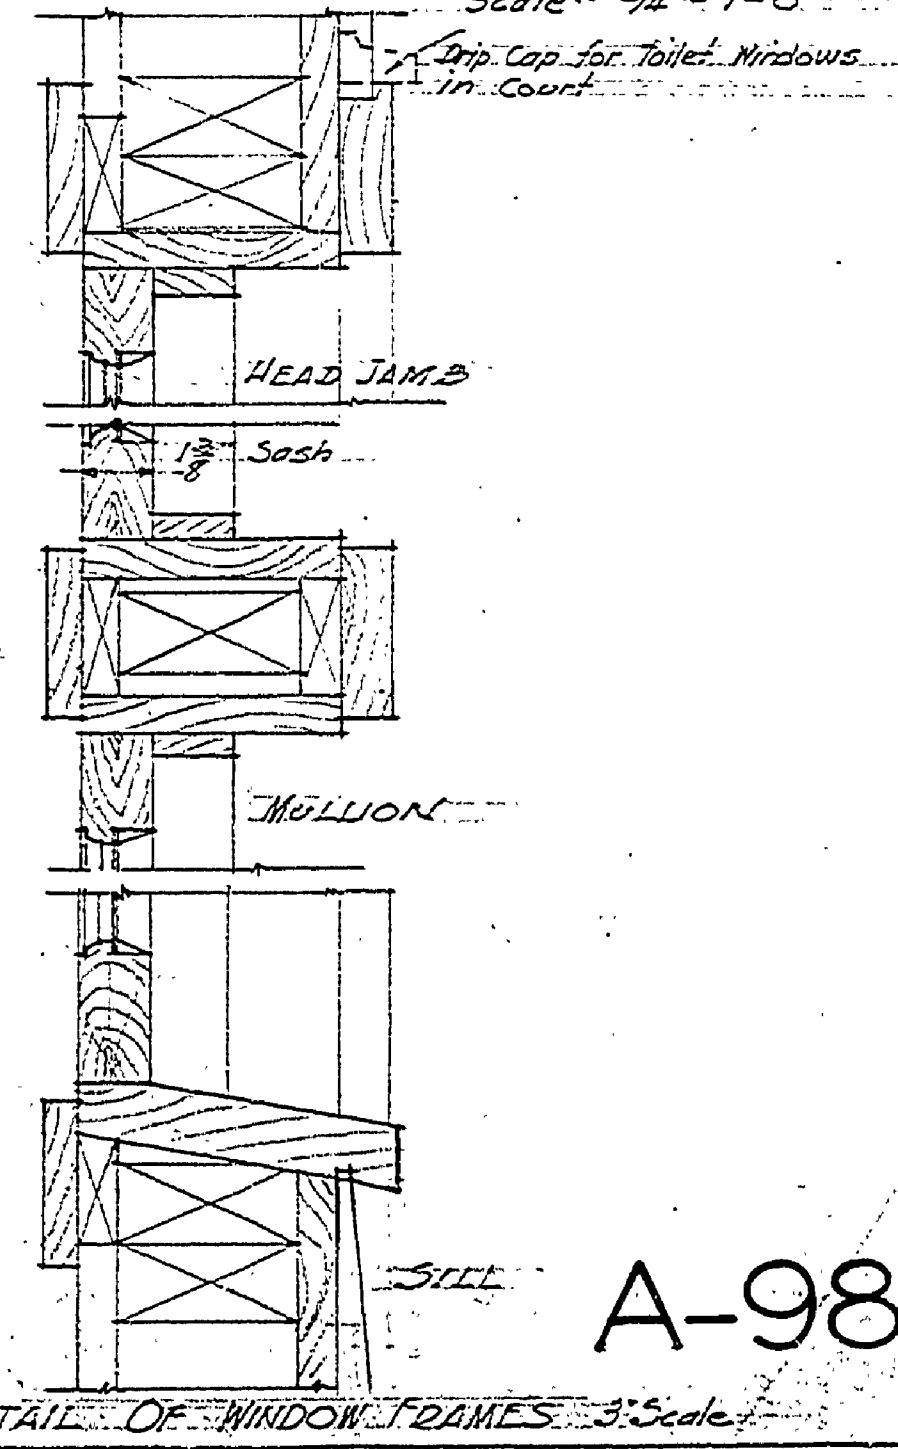

DETAIL OF WINDOW FRAMES Scale: 3/4" = 1'-0"

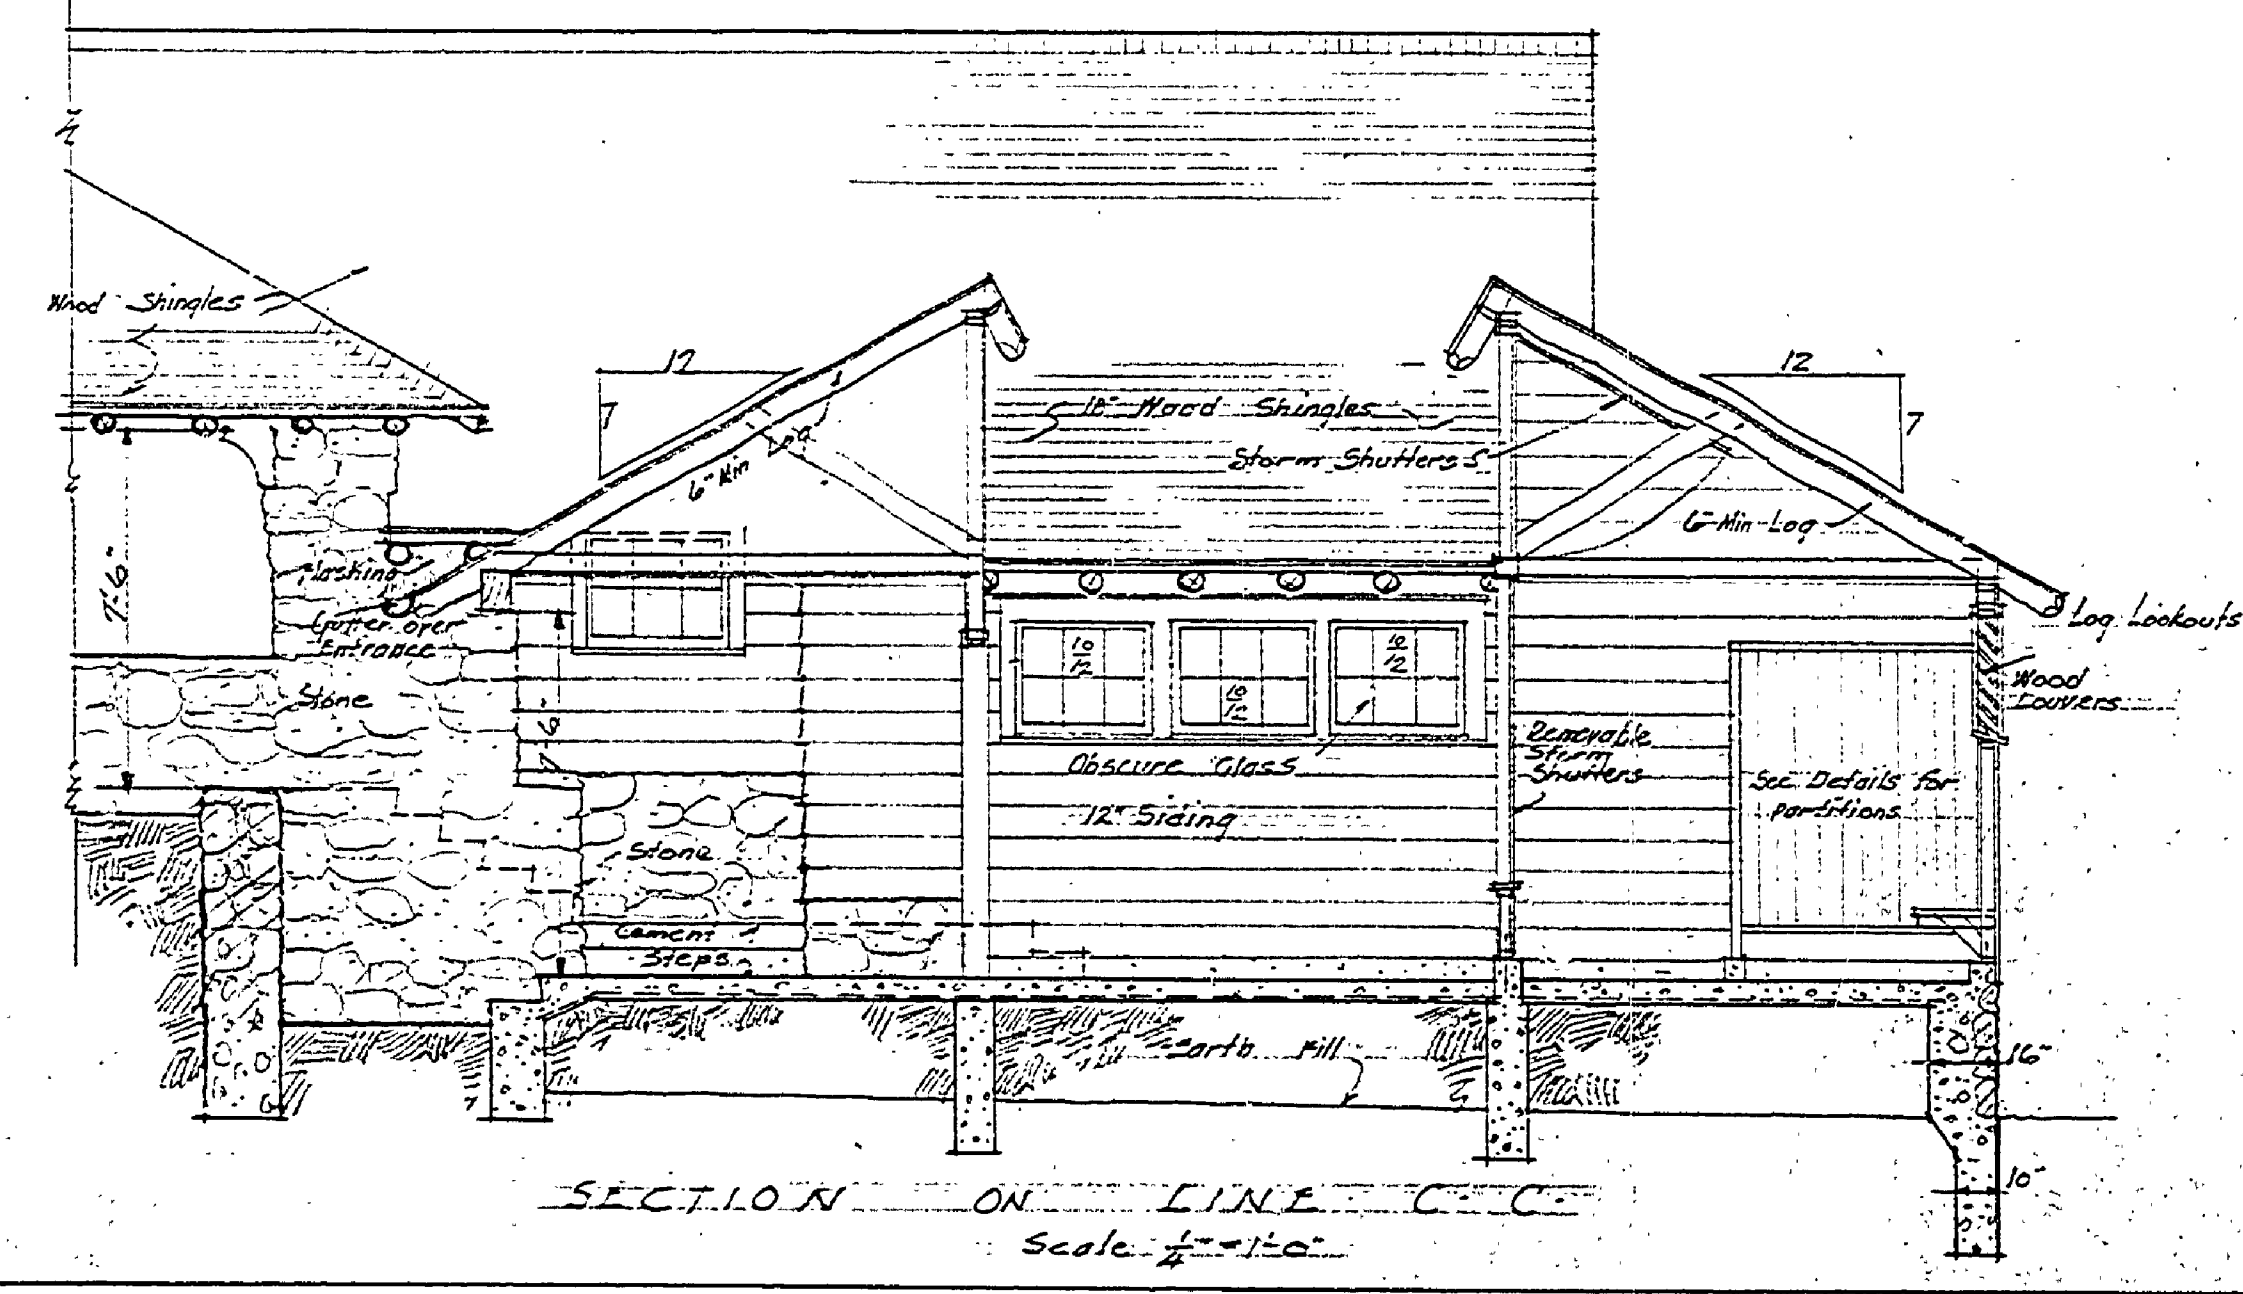

SECTION ON LINE C-C
Scale: 1/4" = 1'-0"

INSURANCE No. 5

A-98

BURT LAKE STATE PARK COMBINATION BLDG.	
SYMBOL	SHEET NO.
	4
NUMBER	OF 5
108	FILE NO.
DRAWN BY G. R. F.	

Revised: March 8-57 G.R.F.