



NOTE:
COVER MADE OF 1"X10" SLABS
EQUIPPED WITH LIFTING RINGS

PLAN OF DISPOSAL FIELD
SCALE: 3/4" = 1'-0"

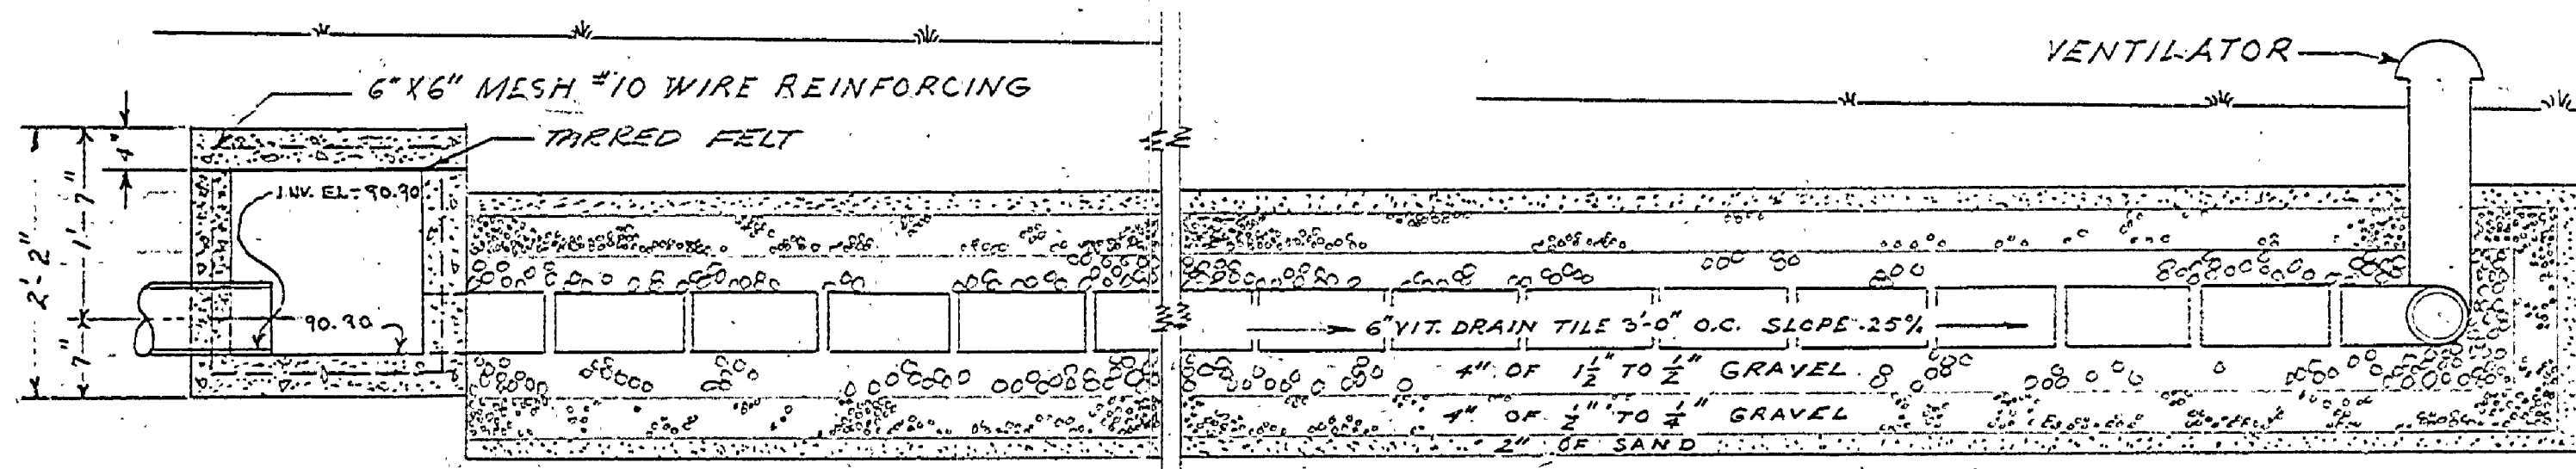


SECTION OF DISPOSAL FIELD
SCALE: 3/4" = 1'-0"


PLACE 3 VENTILATORS
ALONG CONNECTING LINE
BETWEEN 4TH & 5TH LINE &
AT CENTER LINE

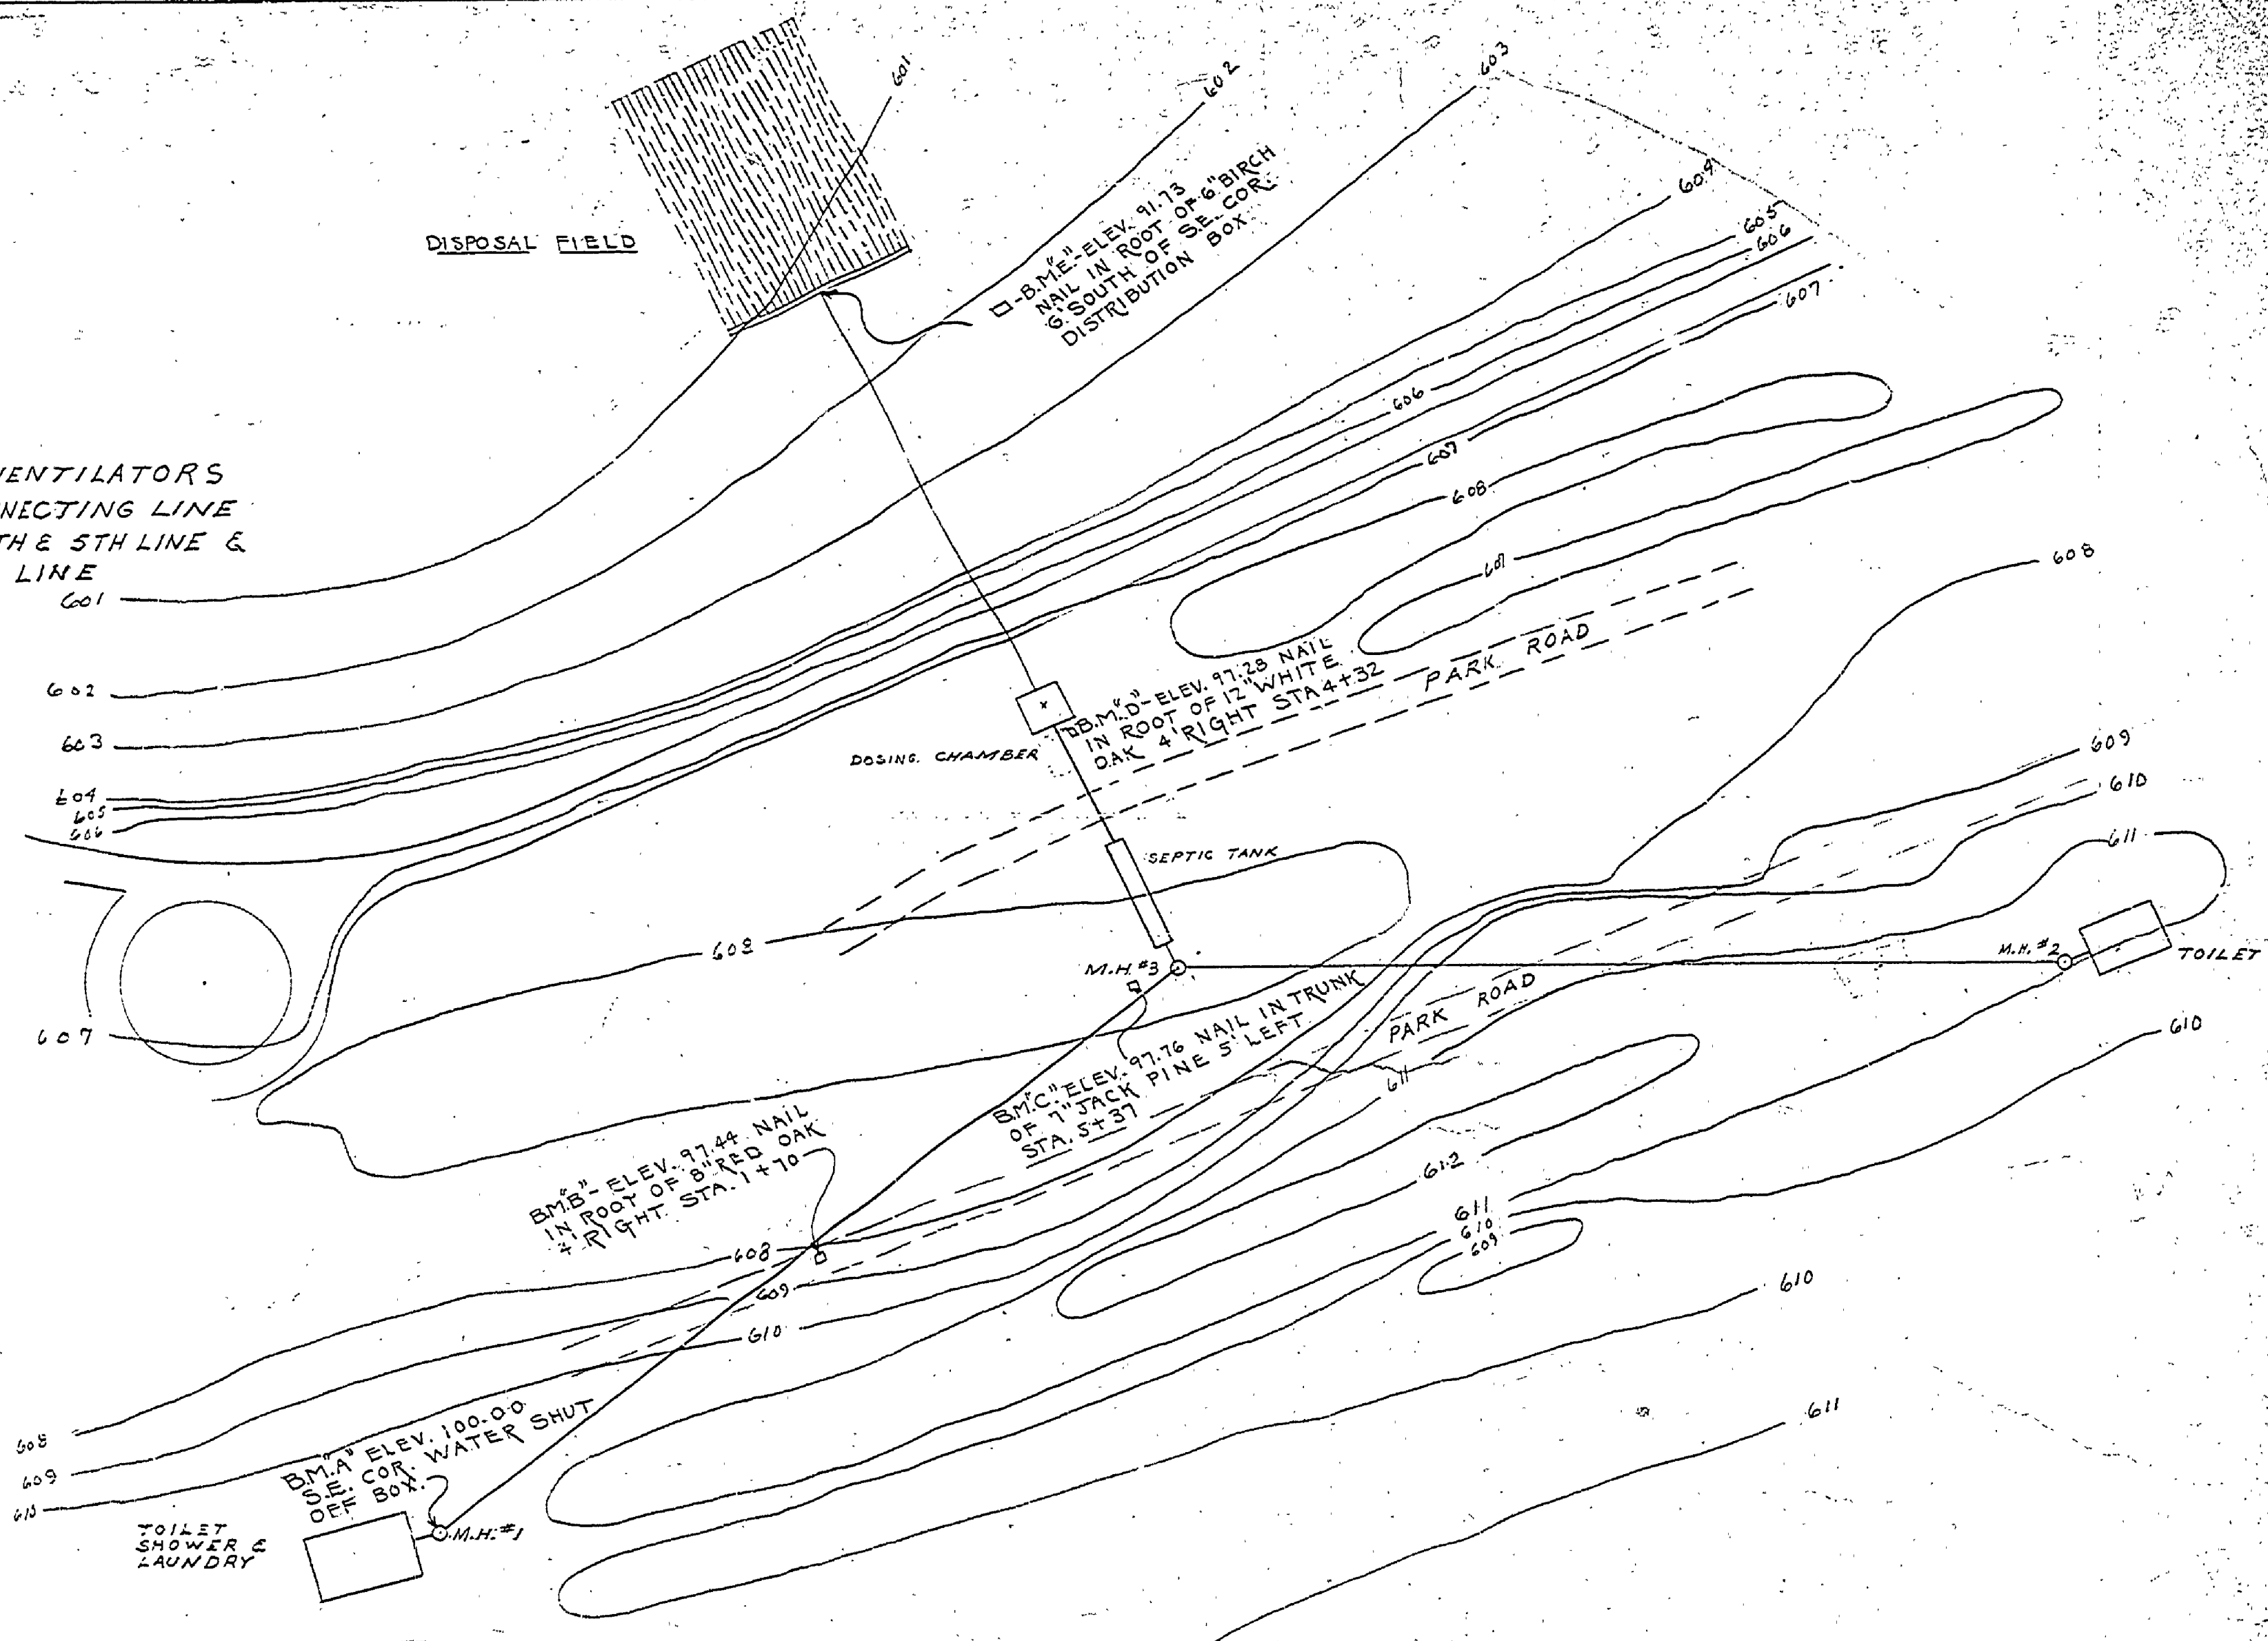


PLOT PLAN
SCALE: 1" = 50'-0"

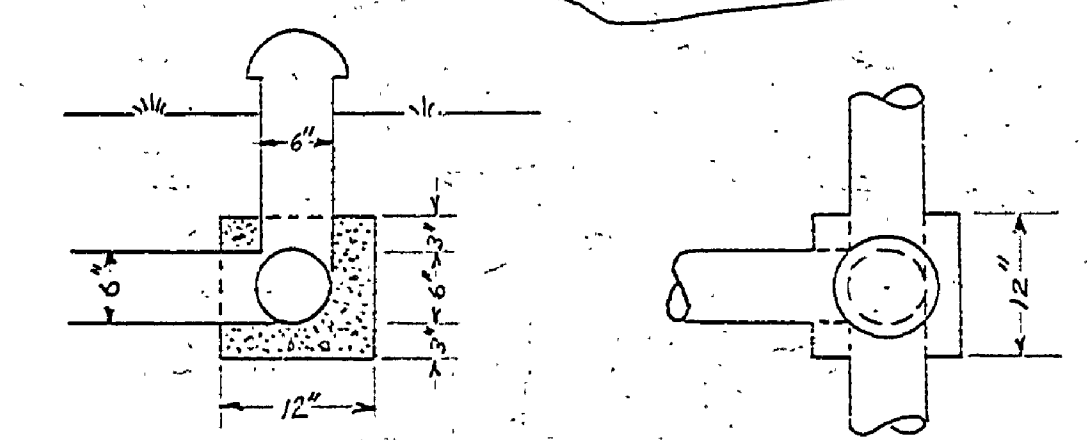

VENTILATOR DETAILS
SCALE: 3/4" = 1'-0"

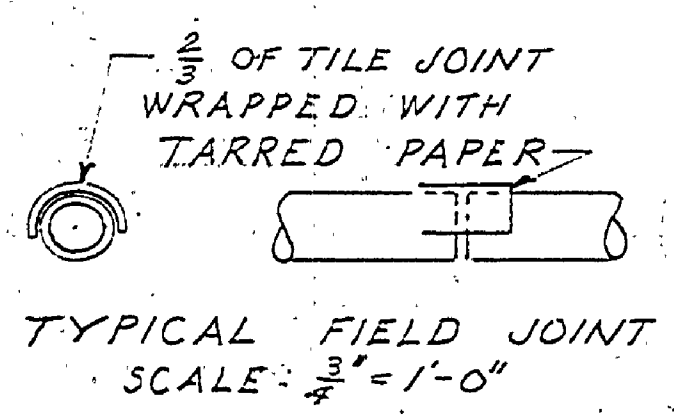

TYPICAL FIELD JOINT
SCALE: 3/4" = 1'-0"

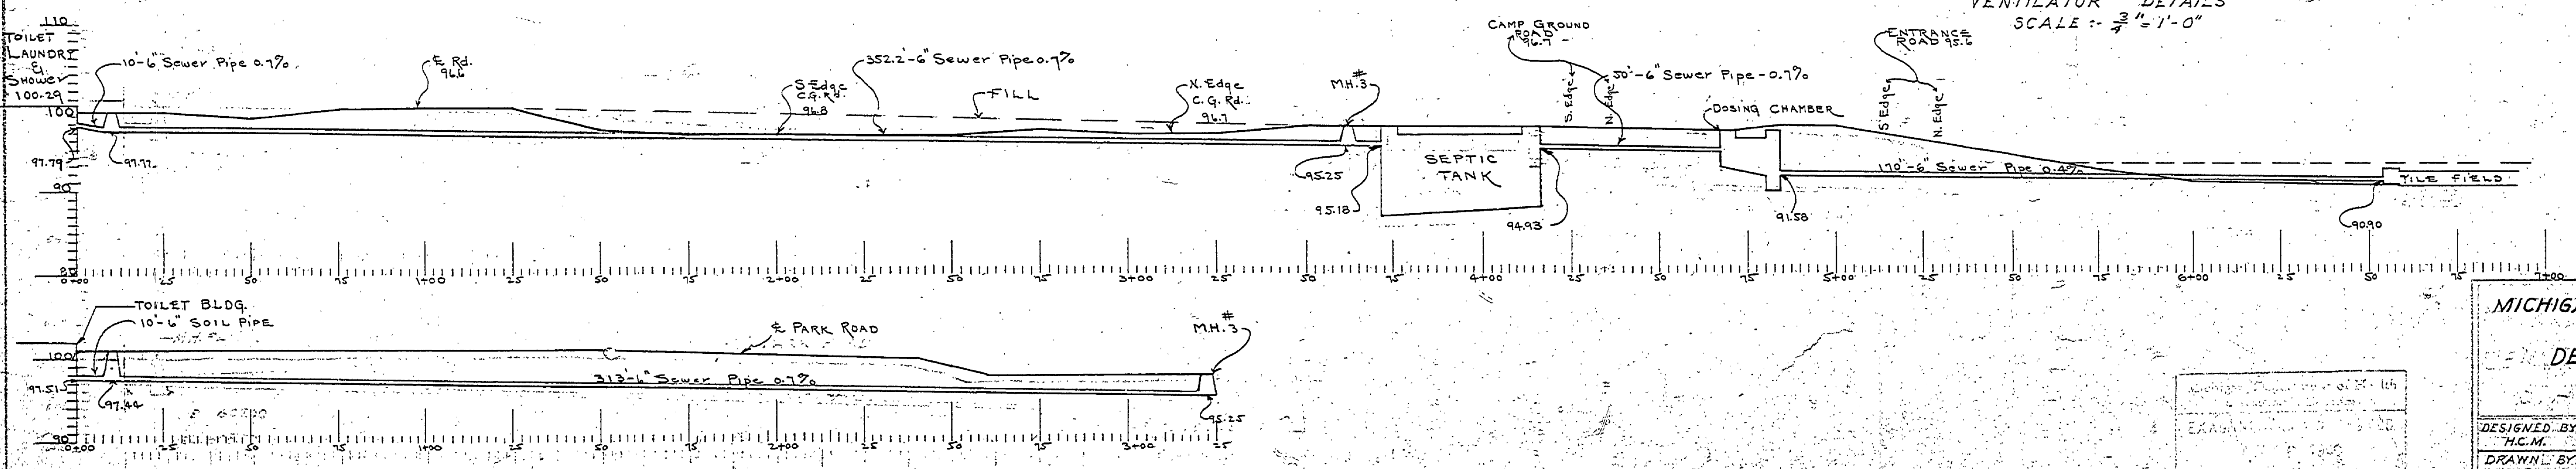

SEWER PROFILE
SCALE: HOR. 1" = 25 FT.
VERT. 1" = 10 FT.

John M. Hepler
ENGINEER

E-103

MICHIGAN DEPARTMENT OF CONSERVATION		
UNITED STATES		
DEPARTMENT OF THE INTERIOR		
NATIONAL PARK SERVICE		
COOPERATING		
DESIGNED BY:	H.C.M.	PLANNED BY:
DRAWN BY:	G.R.	SCALE AS SHOWN
CHECKED BY:	Z	SHEET NO. 1 OF 3
APPROVED		DATE
APPROVED		DATE