




BURT LAKE STATE PARK
 DISPOSAL SYSTEM
 2 TOILETS - LAUNDRY & SHOWER
 AUG. 6, 1940. DRAWN BY: G.R. SHEET 2 OF 3.

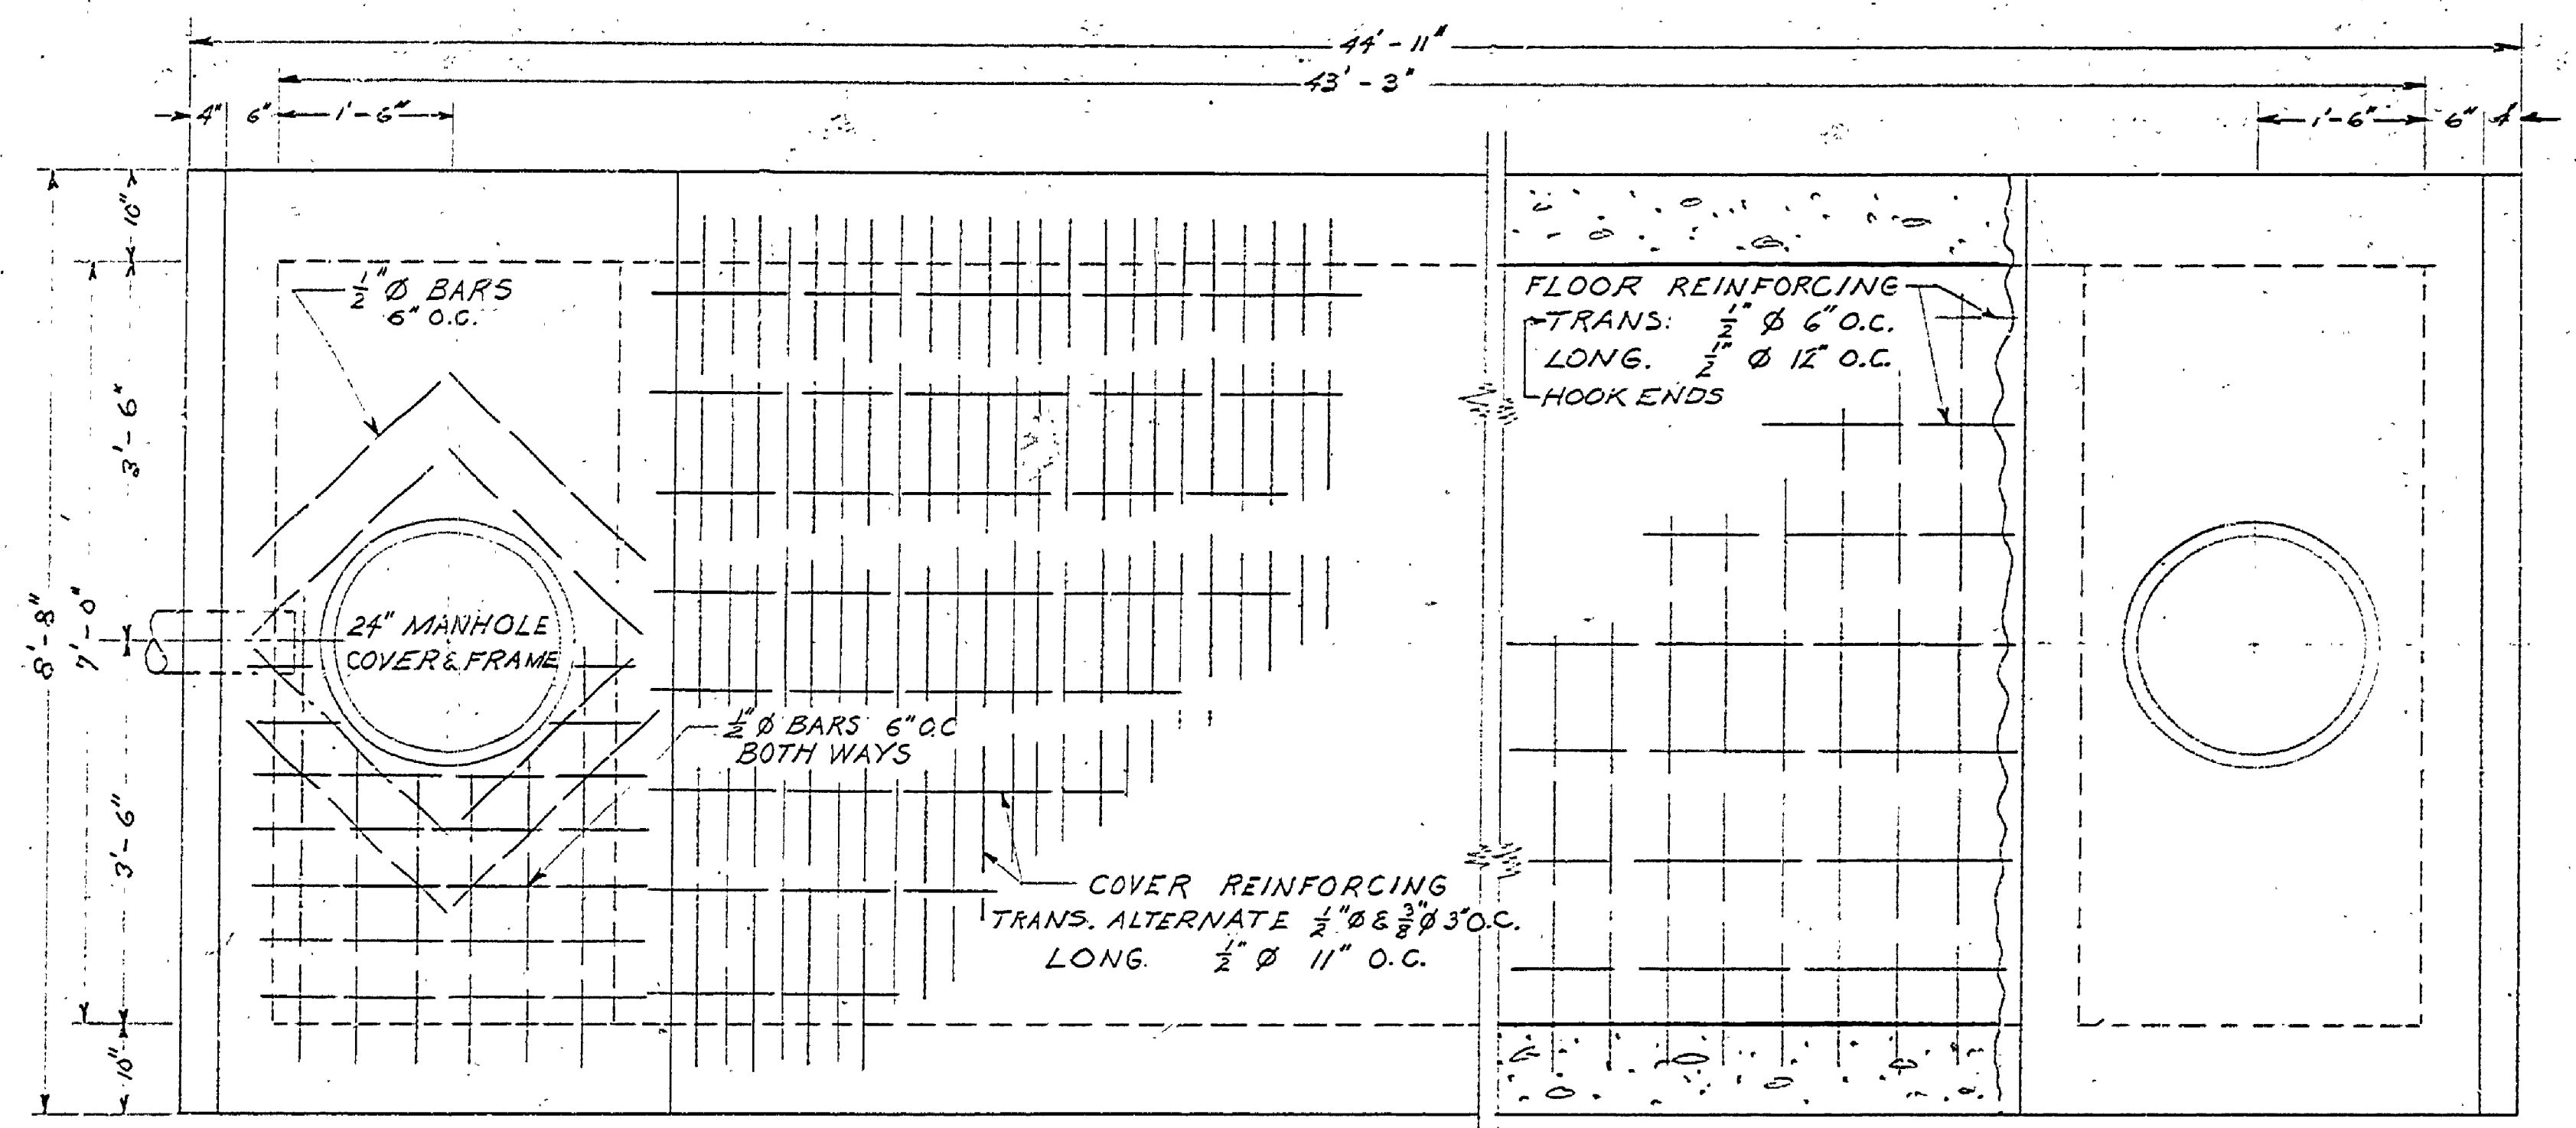


PLAN OF SEPTIC TANK
 SCALE: $\frac{3}{8}$ " = 1'-0"

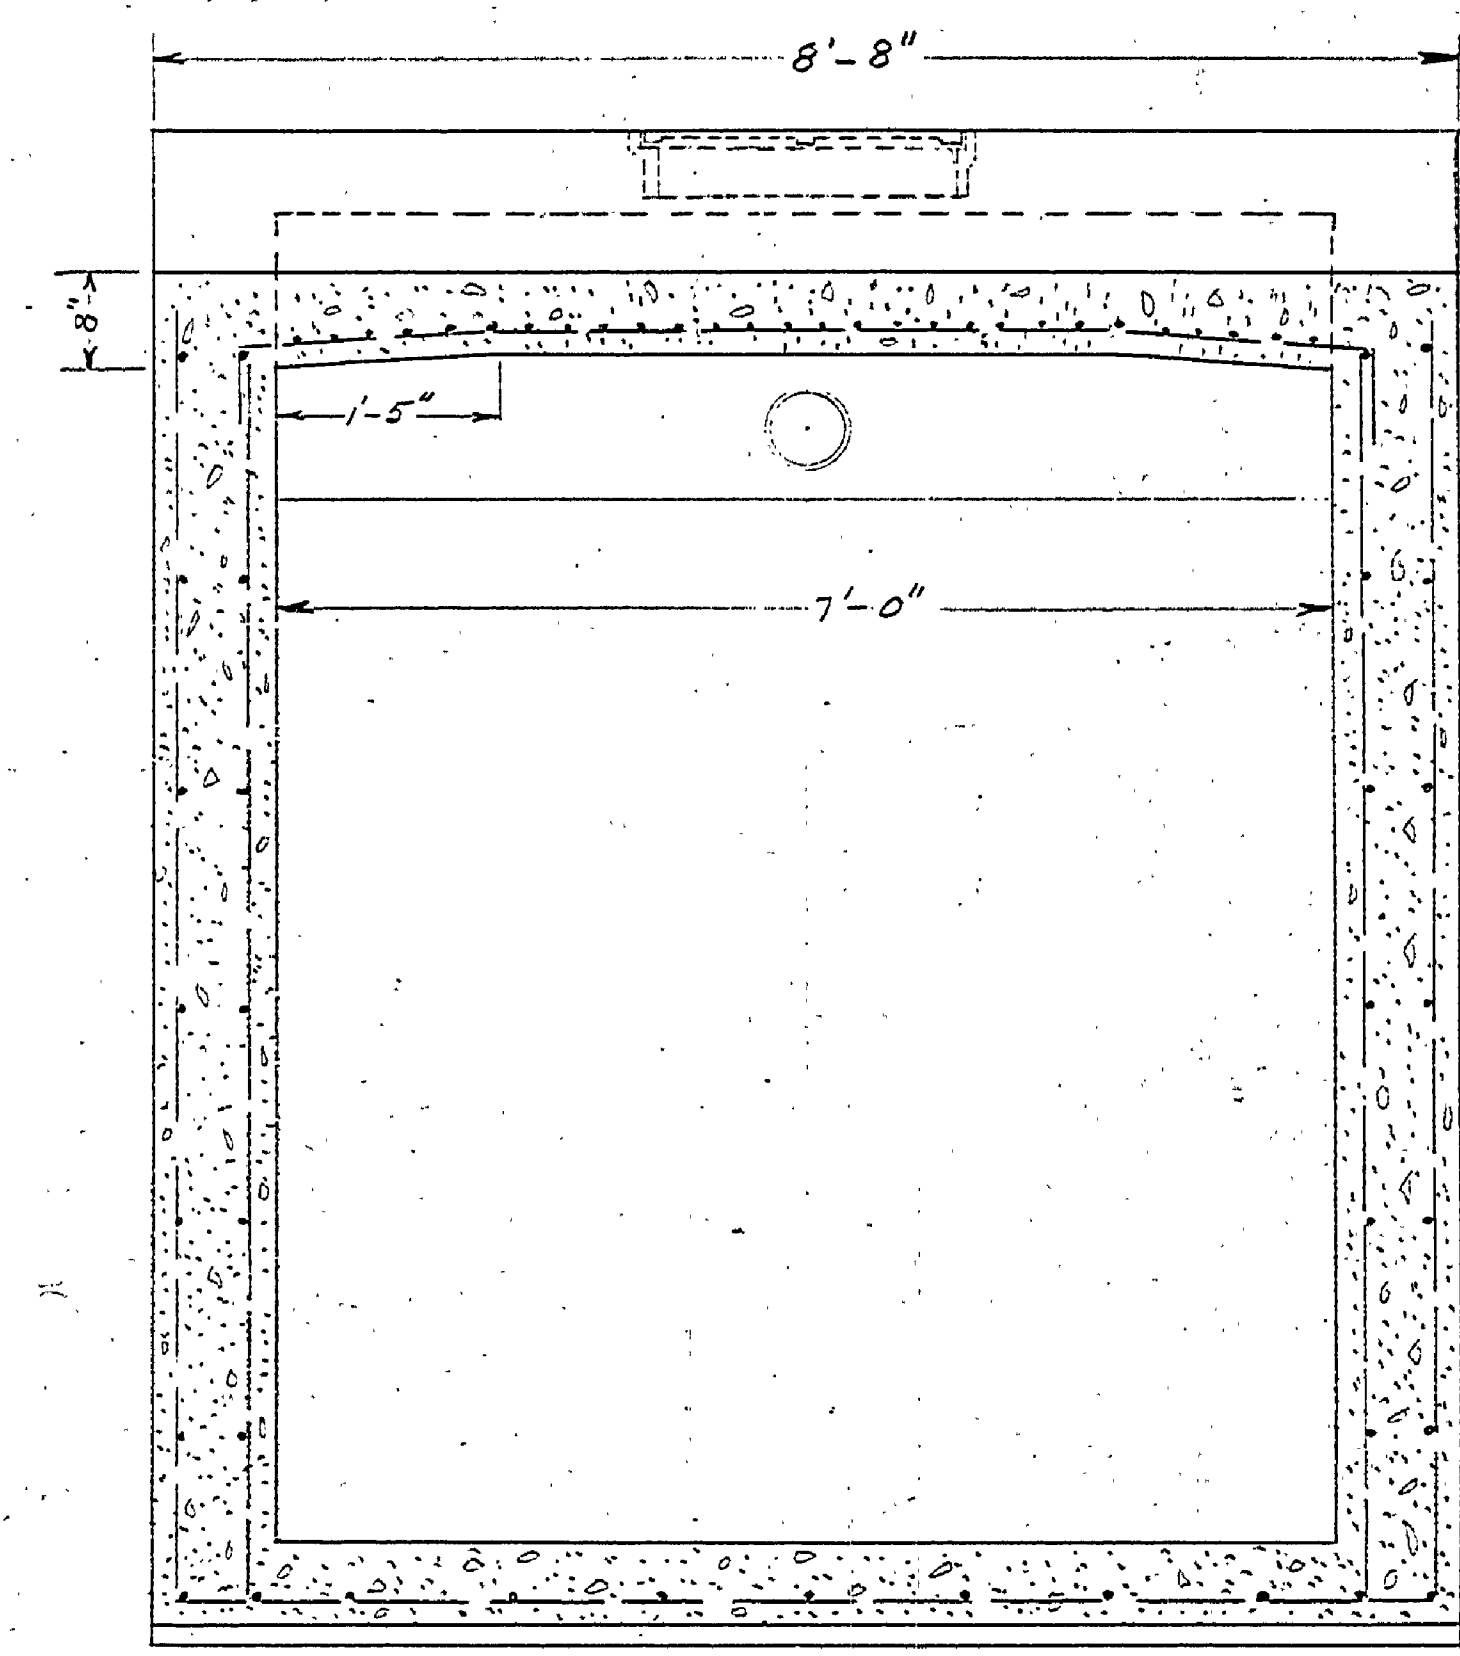

SECTION A-A
 SCALE: $\frac{3}{8}$ " = 1'-0"

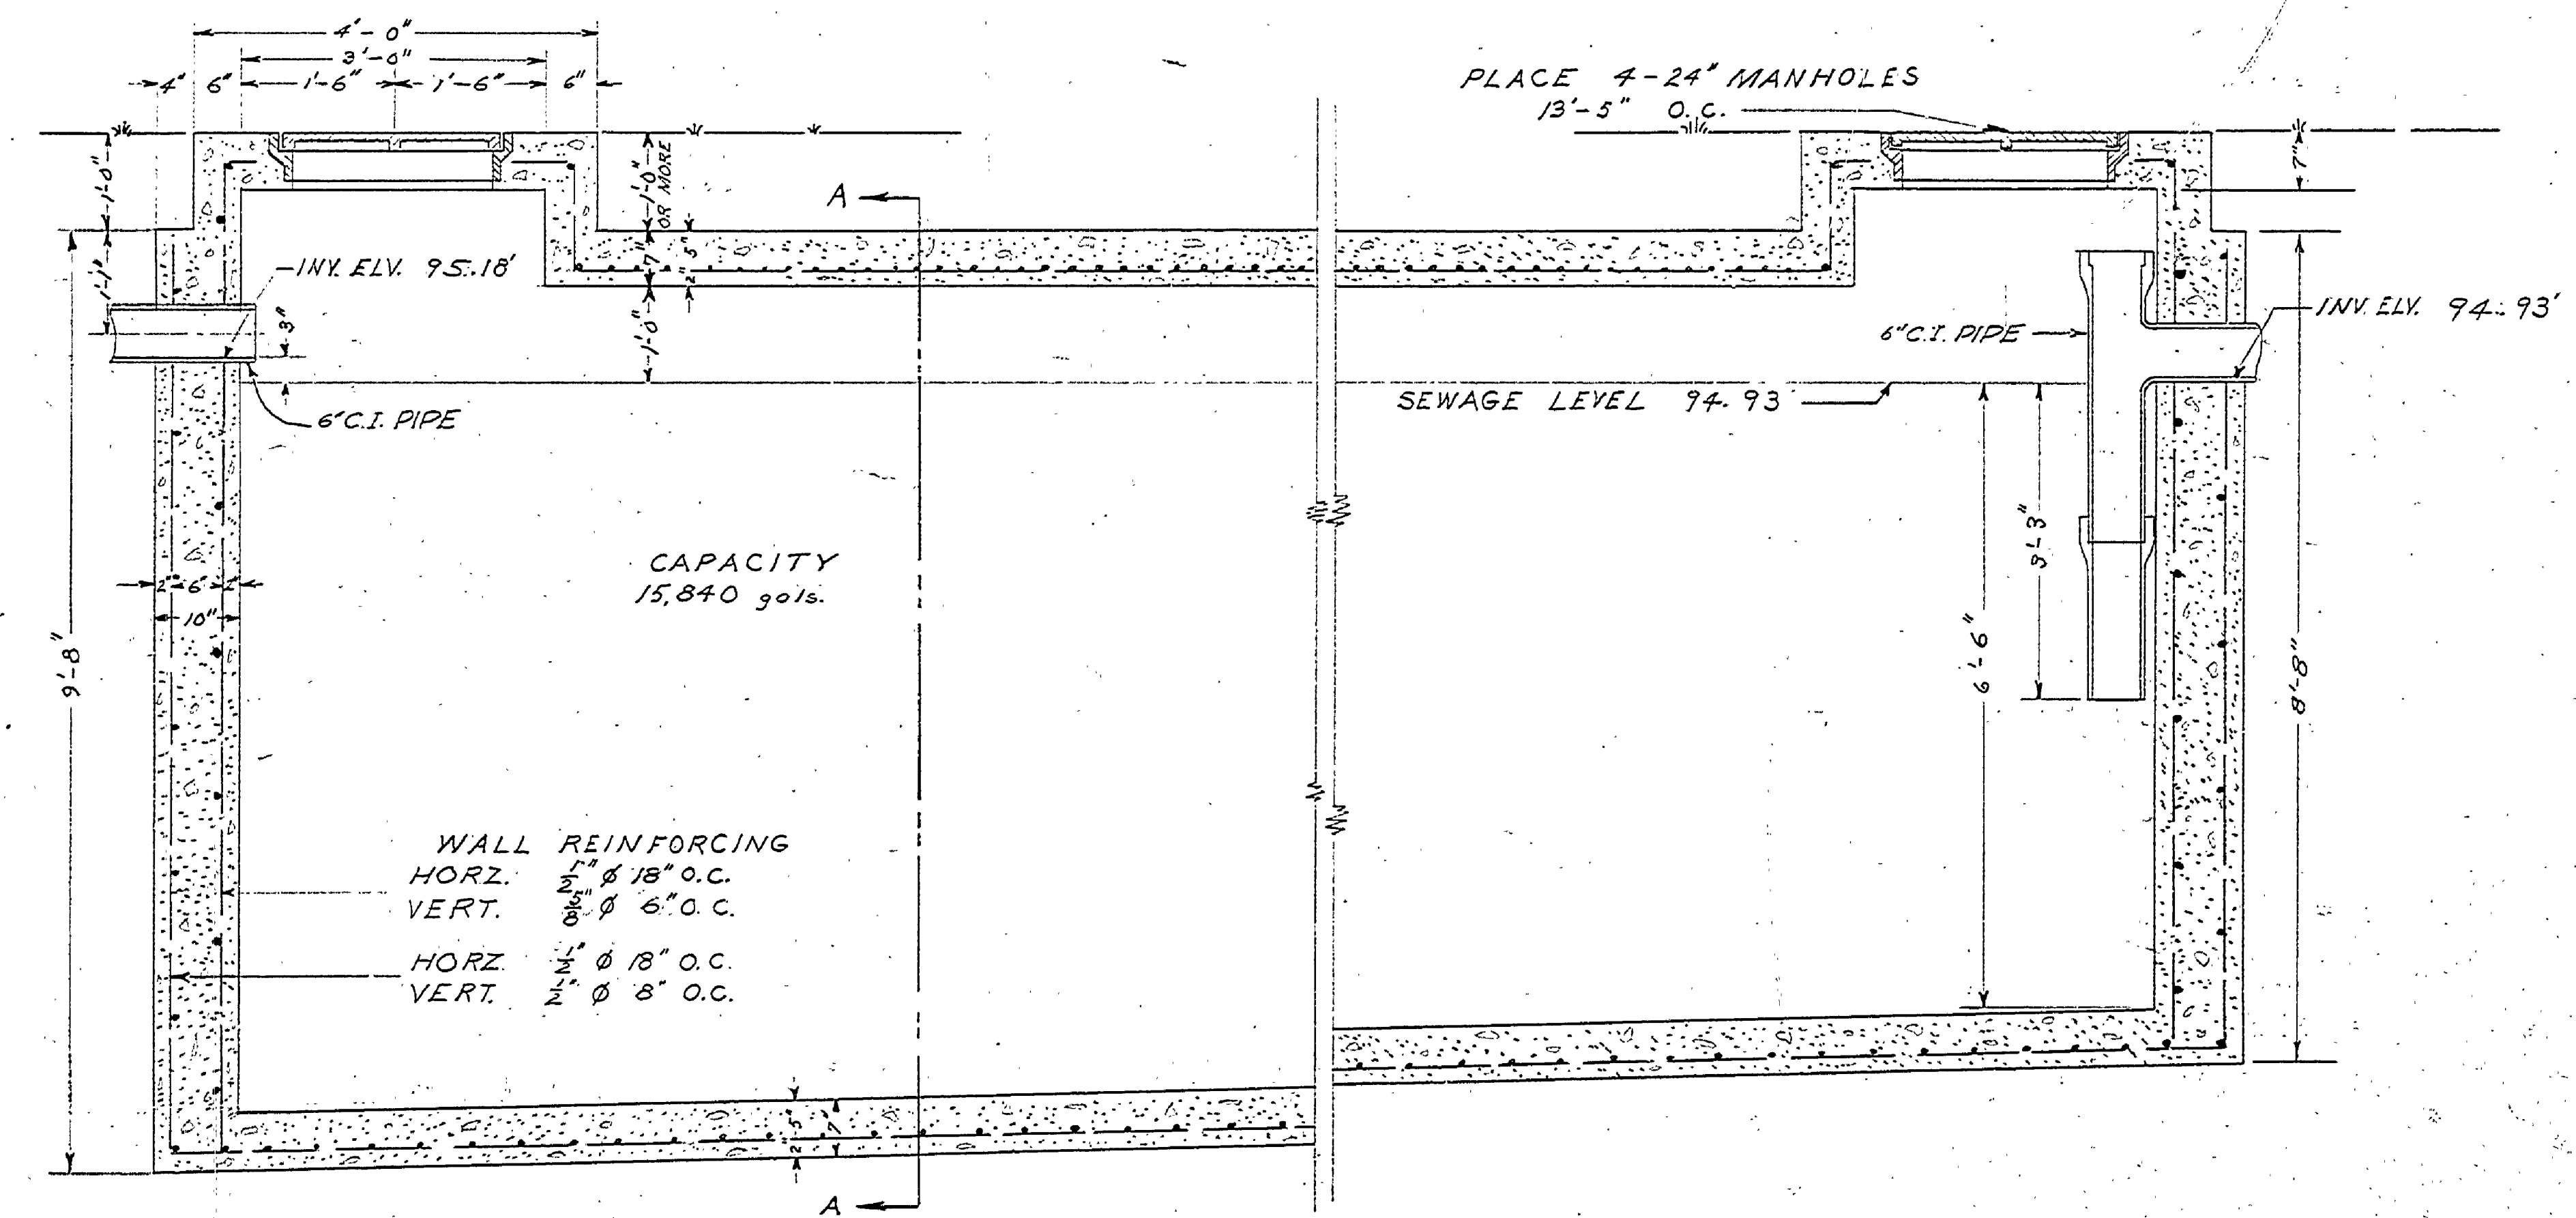

SECTION OF SEPTIC TANK
 SCALE: $\frac{3}{8}$ " = 1'-0"

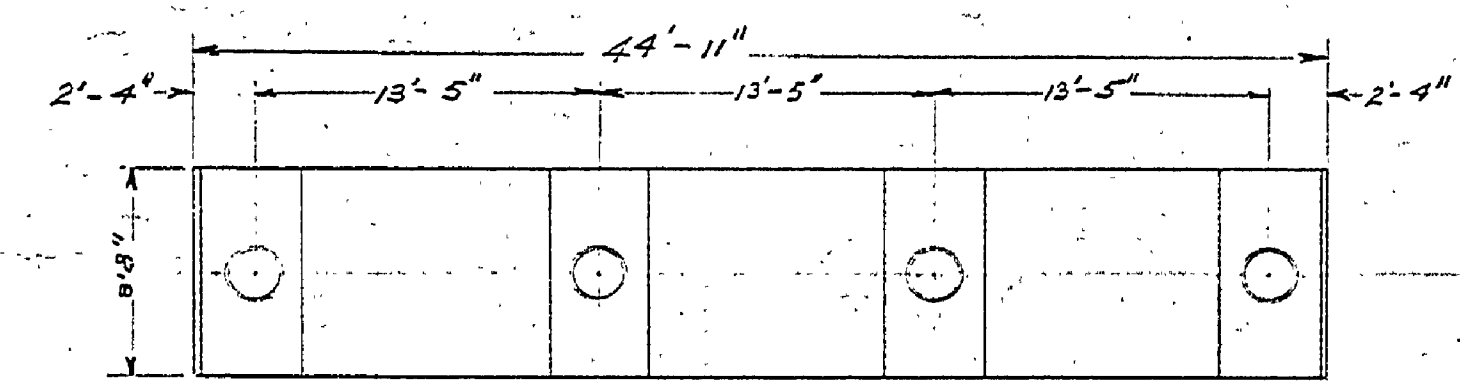

PLAN OF SEPTIC TANK
 SCALE: $\frac{1}{8}$ " = 1'-0"

Michigan Department of Health
 Bureau of Sanitation
 EXAMINED AND APPROVED
 AUG 6 1940
John M. Hapler
 DIRECTOR
 CONSTRUCTION PERMIT No.