




PLAN OF SEPTIC TANK

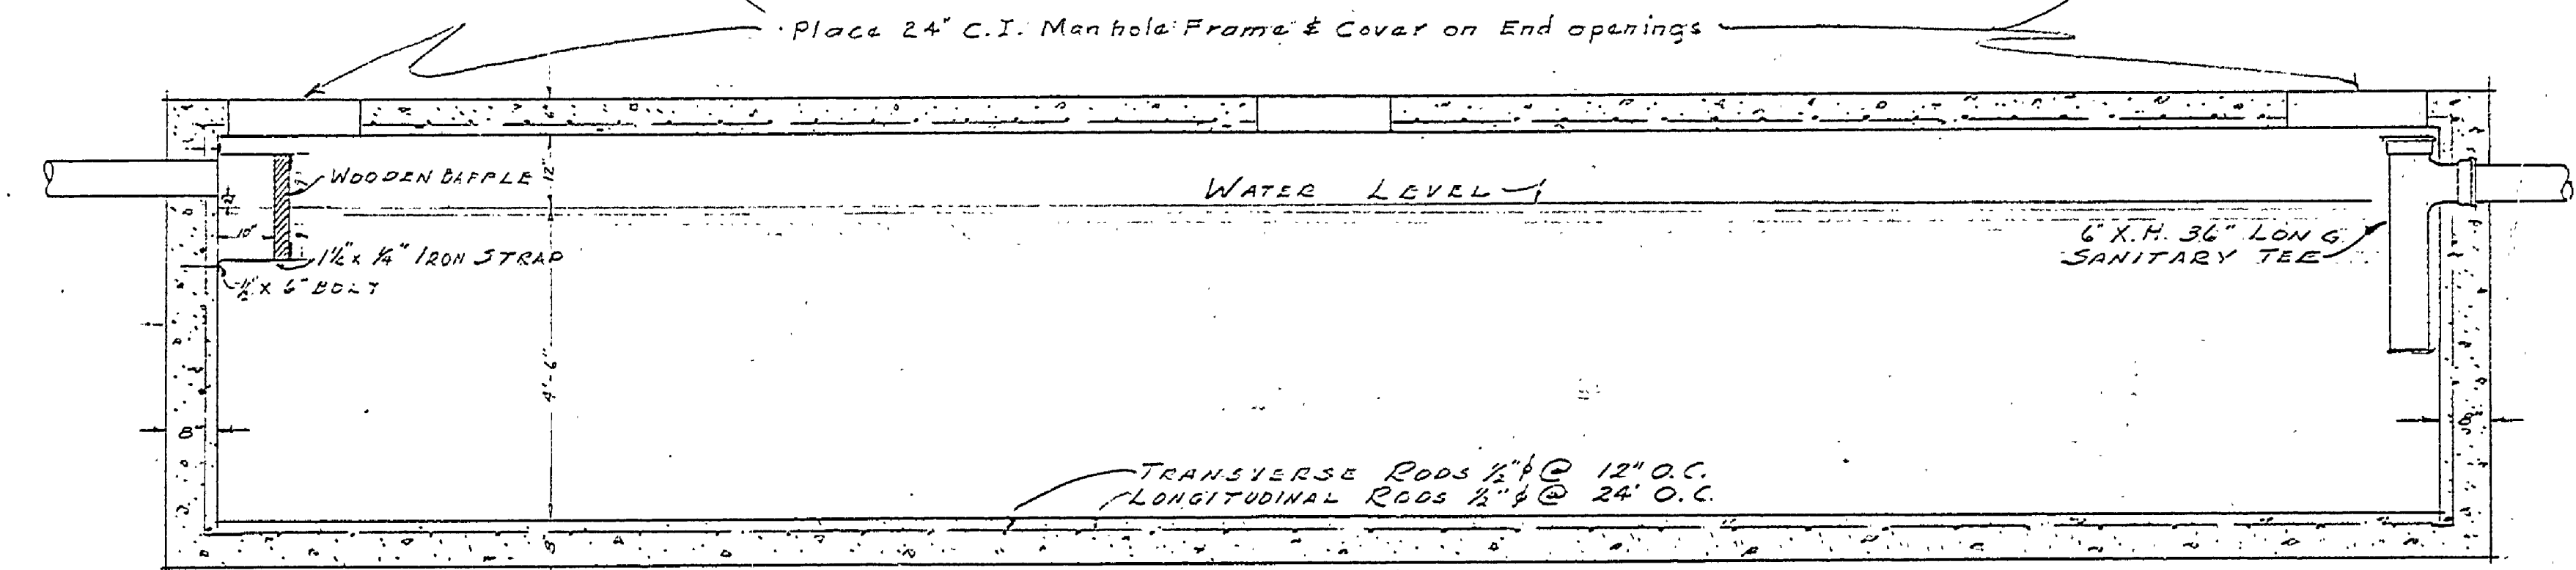


SECTION ON CENTER LINE OF SEPTIC TANK

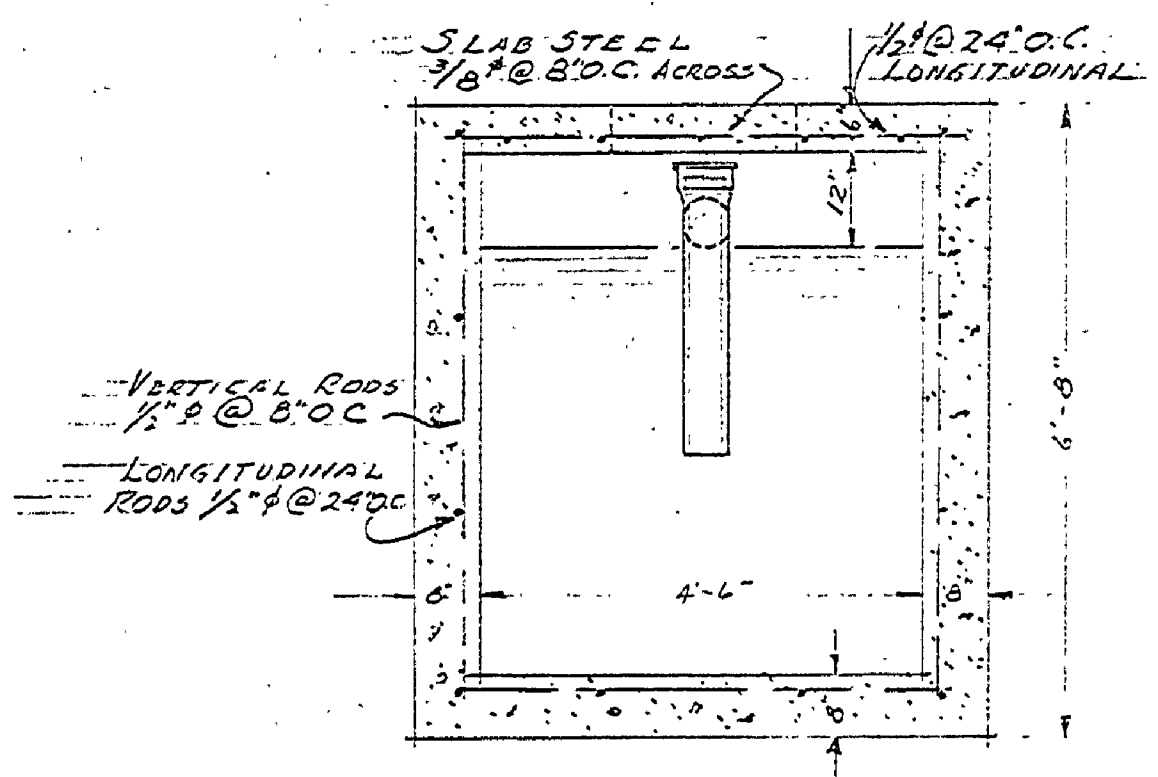


SECTION ON LINE A-A

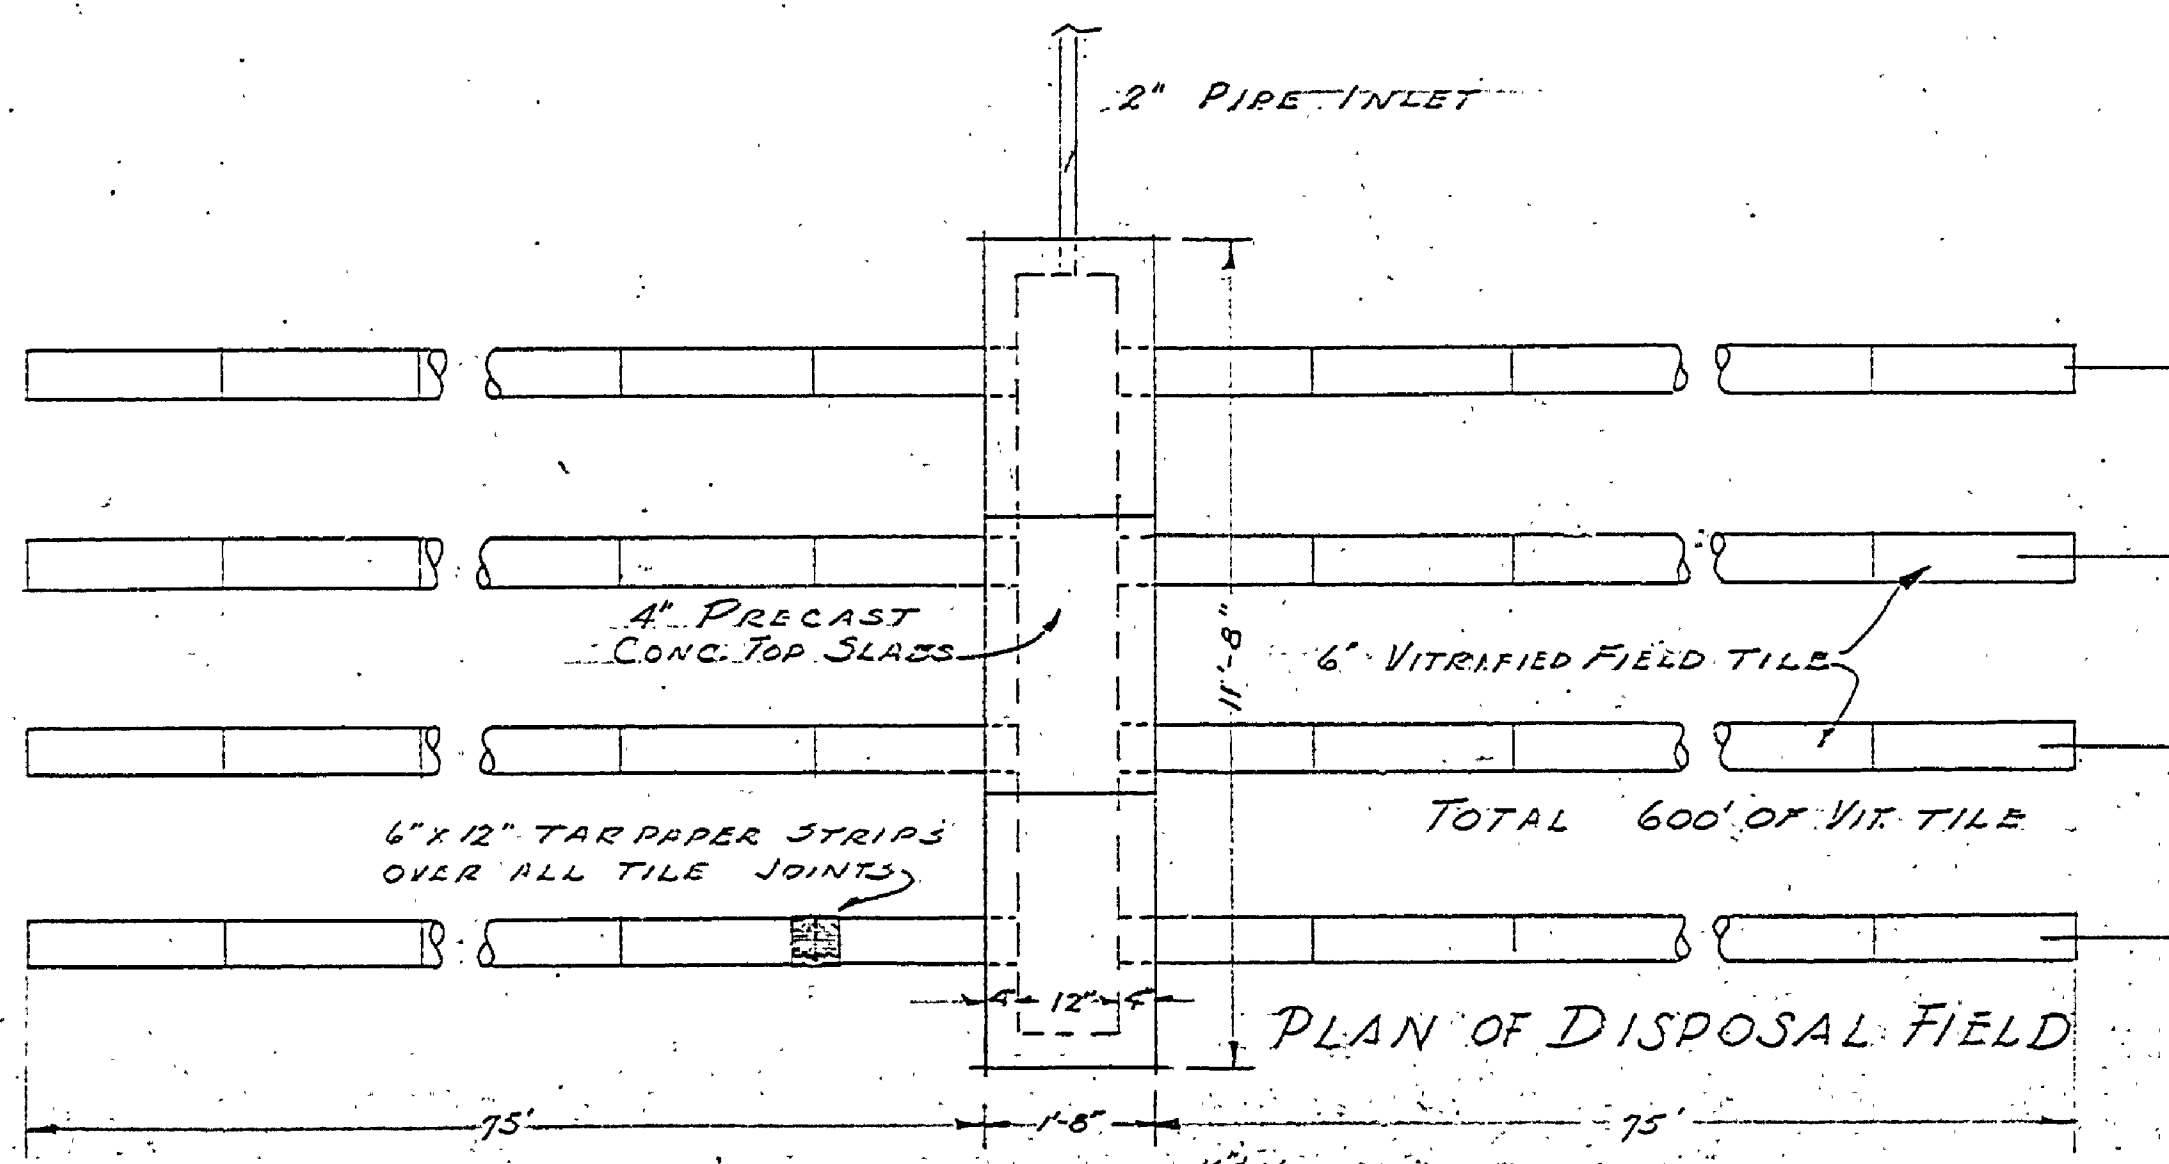


PLAN OF DISPOSAL FIELD

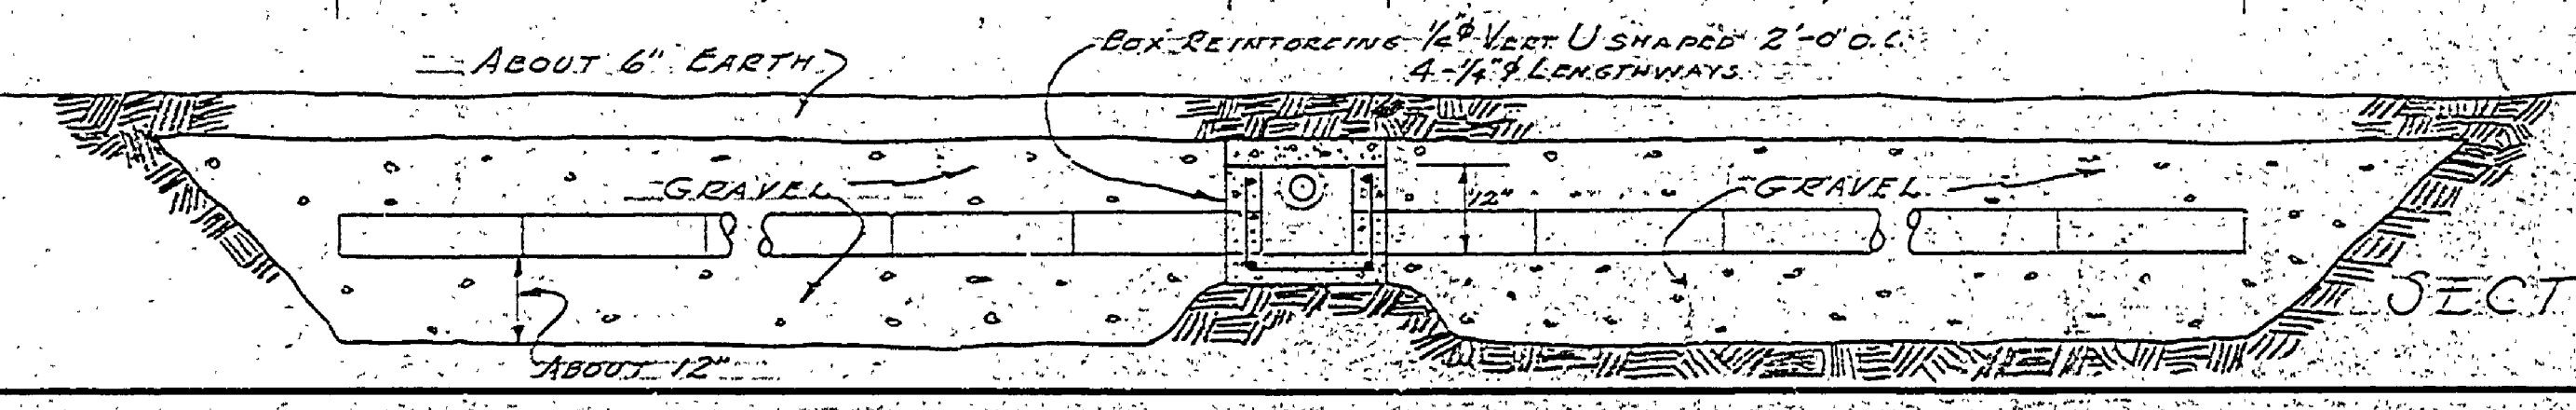


SECTION OF FIELD

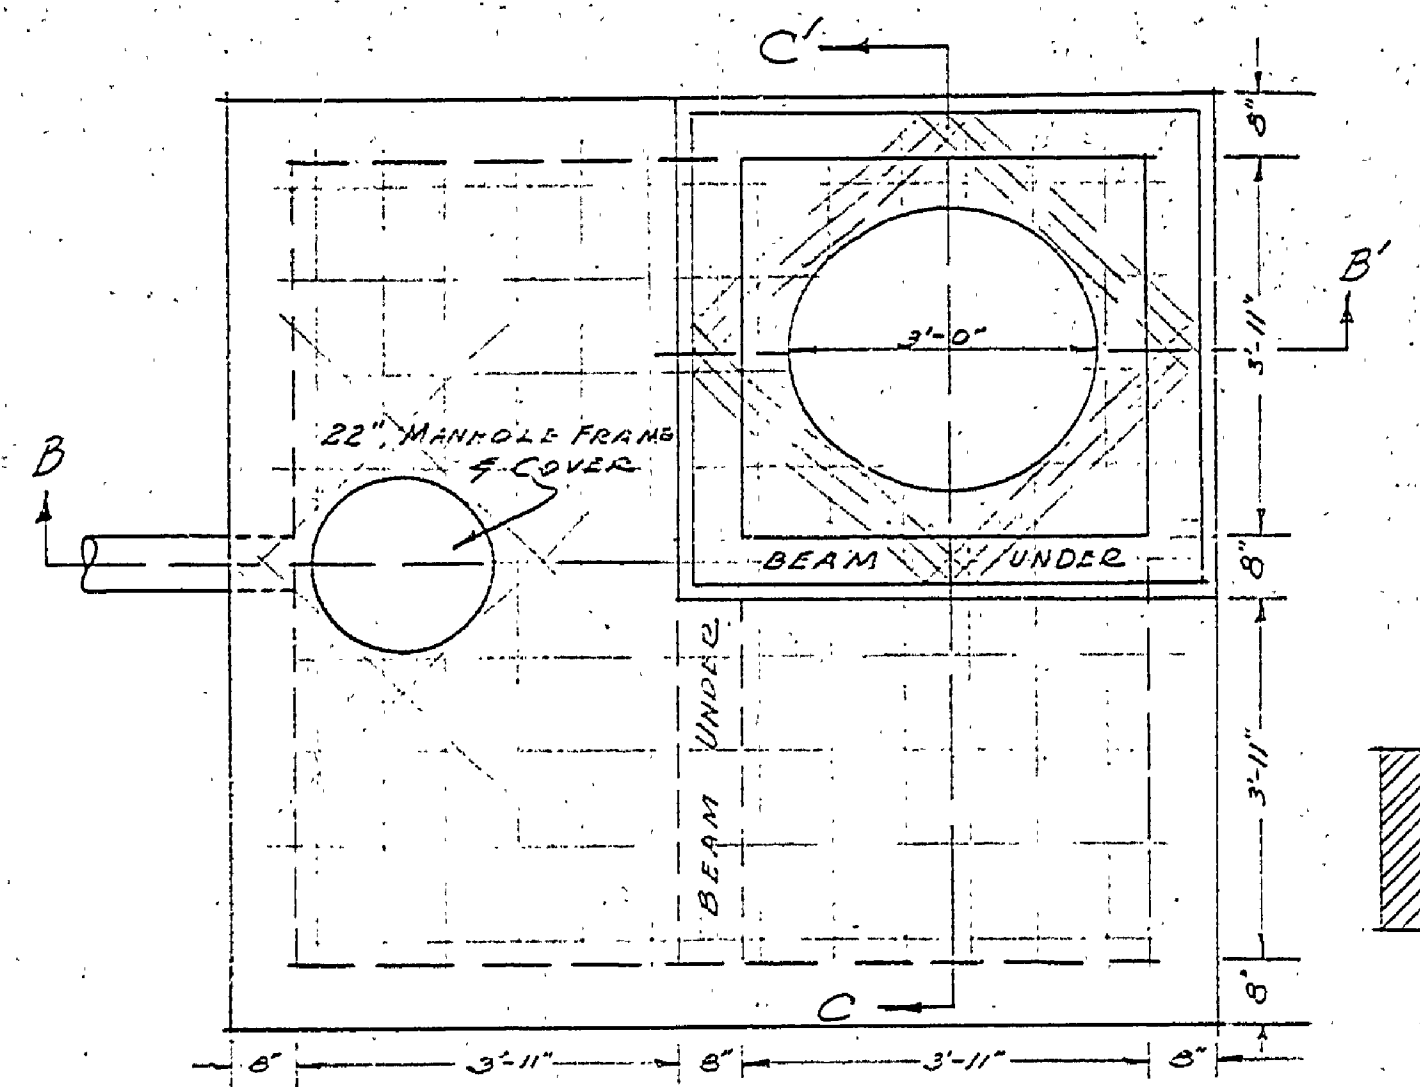


PLAN OF DOSING TANK

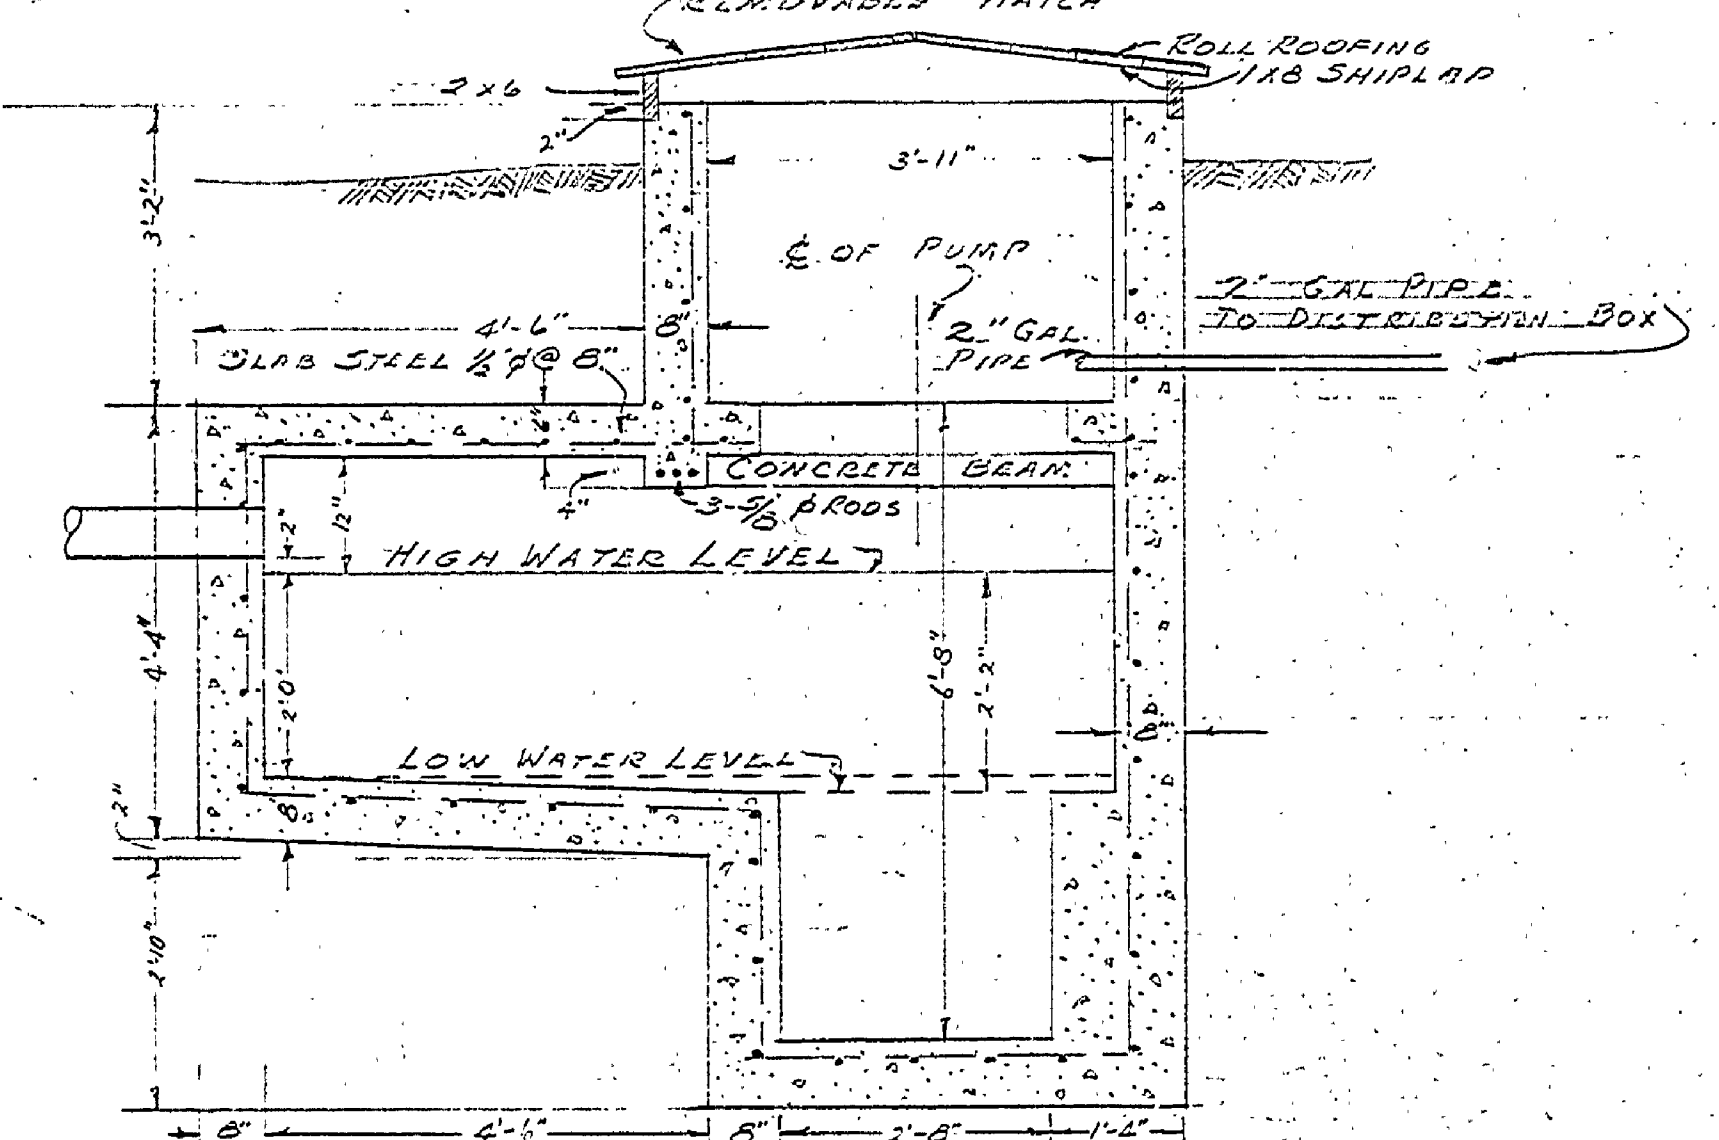

SECTION B-B OF DOSING TANK

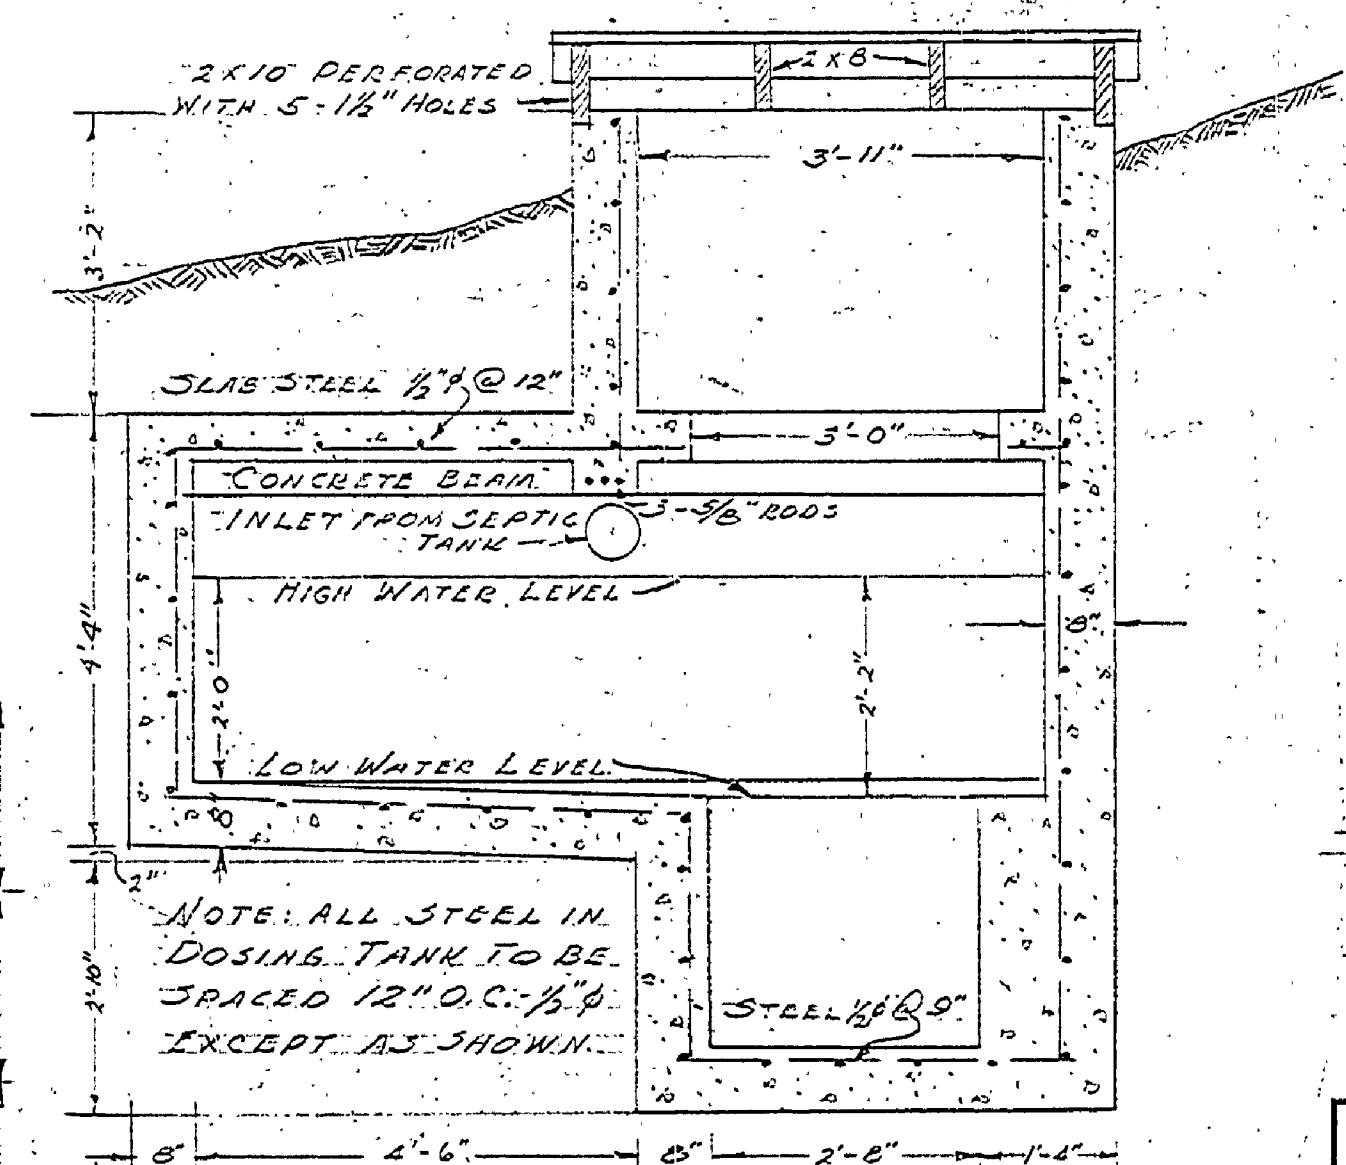

SECTION C-C OF DOSING TANK

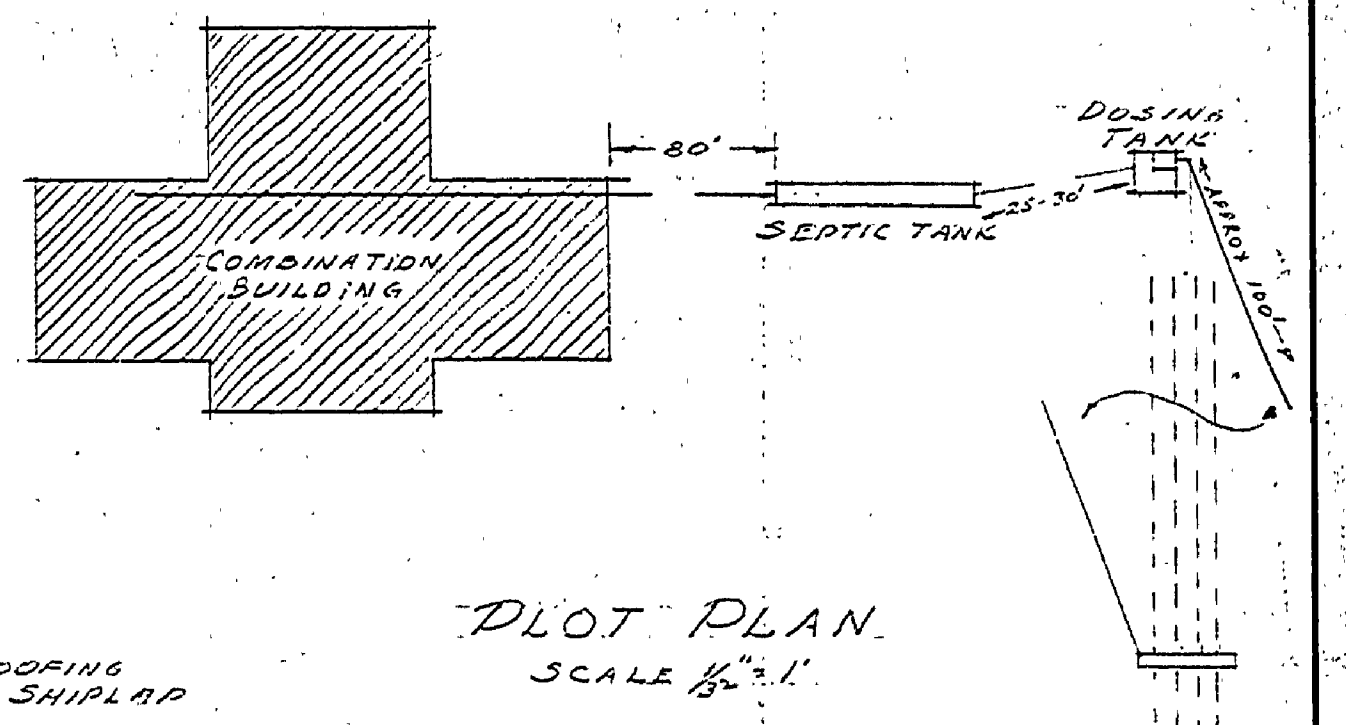

PLOT PLAN SCALE 1/8" = 1'

APPROVED BY: *Edward A. Rich*
DIRECTOR
MICHIGAN DEPARTMENT OF HEALTH
BUREAU OF ENGINEERING

UNITED STATES DEPARTMENT OF THE INTERIOR NATIONAL PARK SERVICE COOPERATING WITH MICHIGAN DEPARTMENT OF CONSERVATION	
DRAWN BY: D.A.W.	SEWAGE DISPOSAL SYSTEM FOR COMBINATION BLDG.
DESIGNED BY: R.D.H. & D.A.W.	SCALE: 1/8" = 1'
CHECKED BY:	CANON DESIGN CO. DATE: 6/12/45
PREPARED BY:	STATE PARK AUTHORITY DATE:
RECOMMENDED:	INSPECTOR DATE:
APPROVED:	REGIONAL OFFICER DATE:

E-104