


NO. 1934 2-51	REVISIONS	DATE	BY
4			
5			
6			

NO. 1	DATE	BY
2		
3		


APPROVED BY	DATE	REVIEWED BY SECTIONS
<i>H.C. MacArthur</i>	6-9-57	ARCHITECTURAL
ASSISTANT CHIEF IN CHARGE	6-9-57	ENGINEERING
OF DESIGN	6-9-57	LANDSCAPE

DRAWN BY	DATE
<i>N. M. P.</i>	10-7-57


CHECKED BY	DATE
<i>E. J. P.</i>	10-7-57

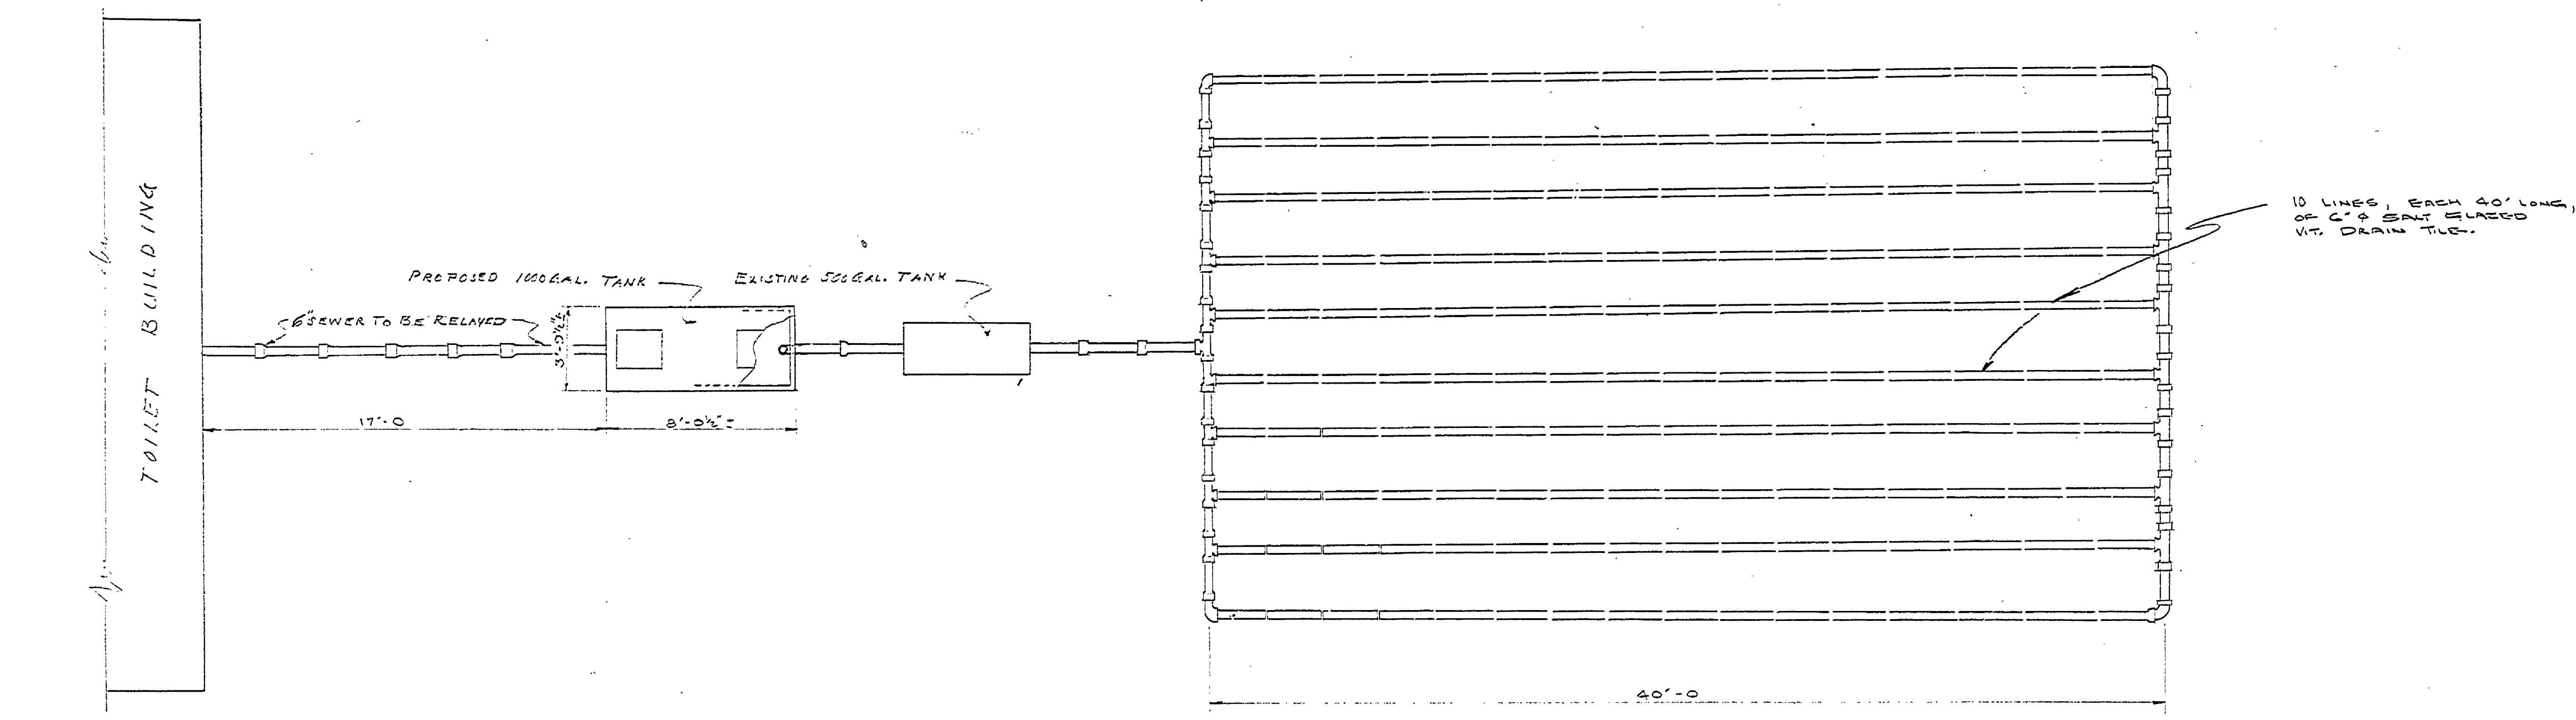

PLAN VIEW
SCALE 1" = 4'

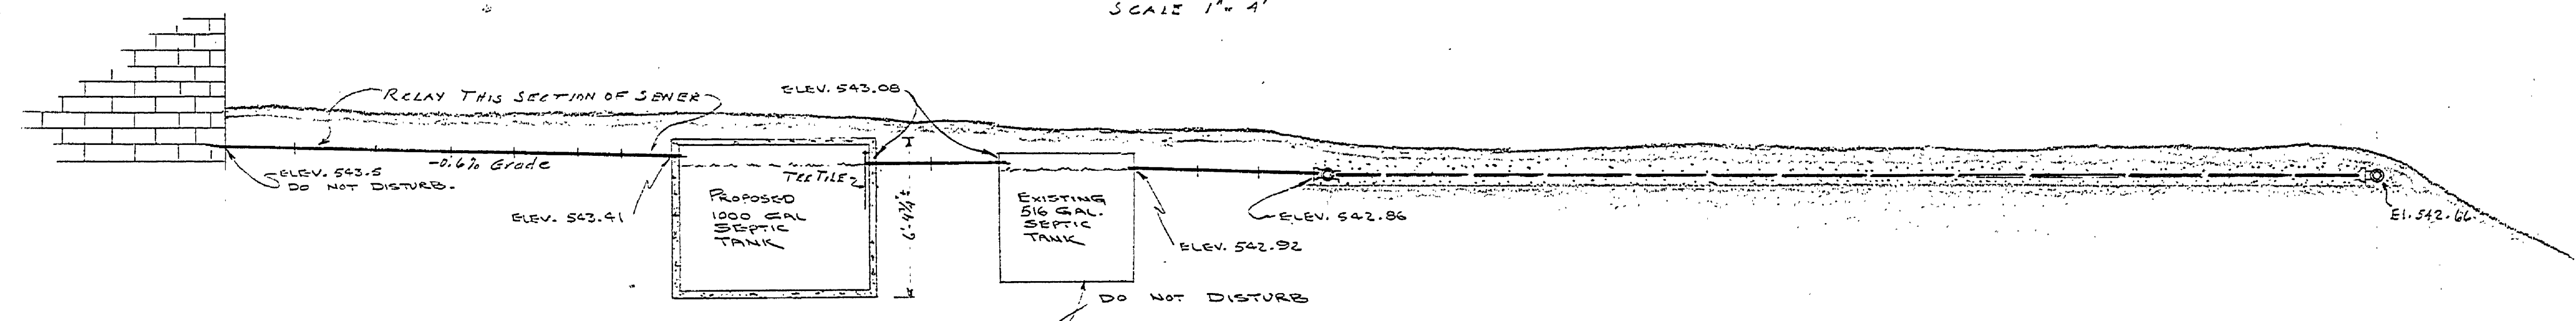

PROFILE
SCALE 1" = 4' HORIZ

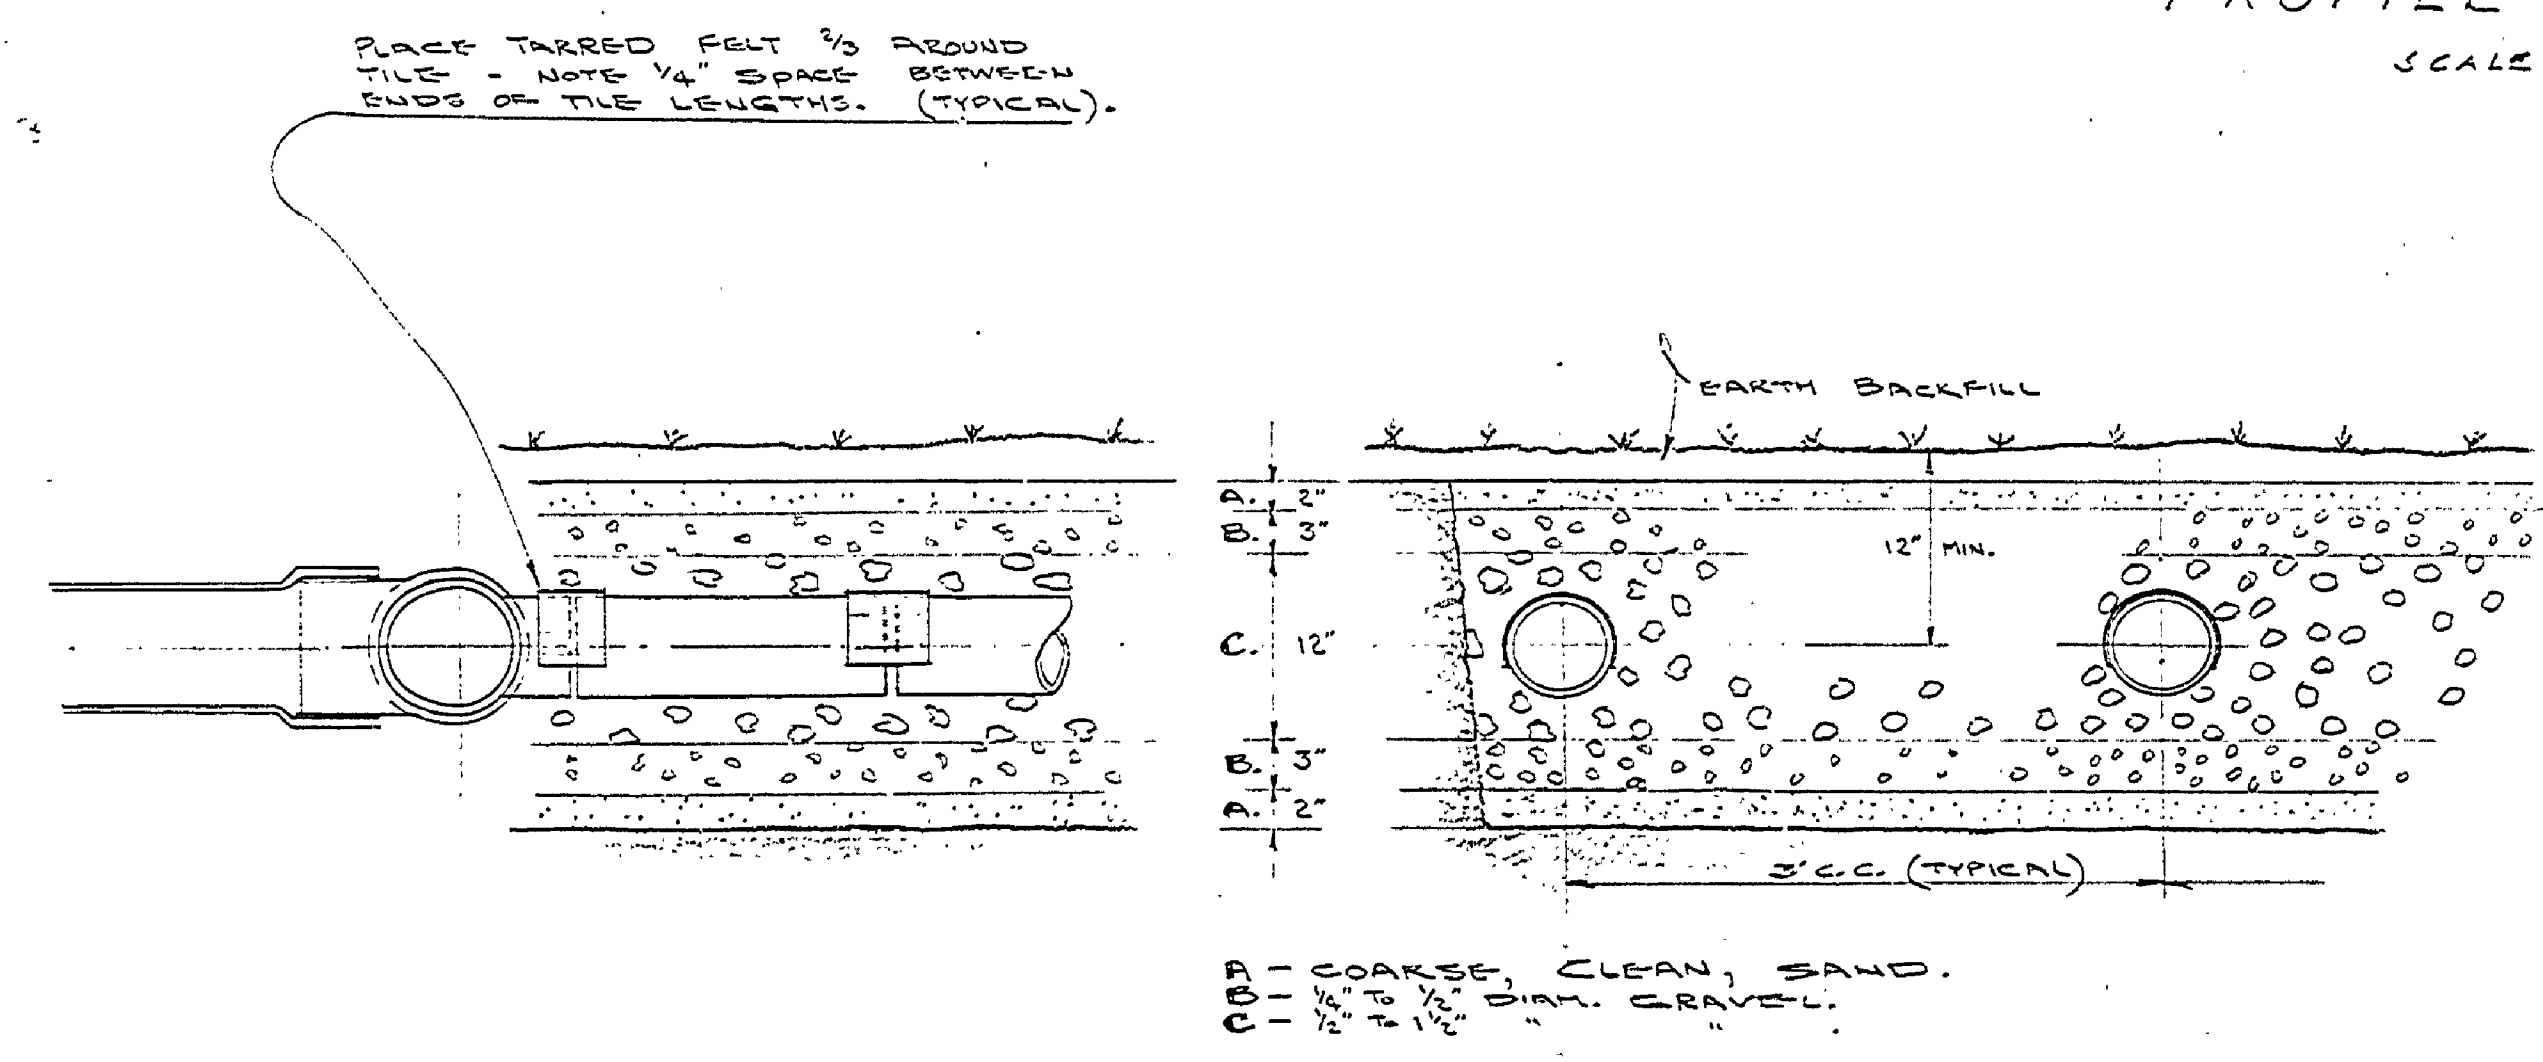

LONG SECTION CROSS SECTION
TILE FIELD DETAILS
NO SCALE

