




NO. DATE BY	REVISIONS	APPROVED BY	DATE	REVIEWED BY SECTIONS	DATE
1	1	J.P.R.	10-9-57	ARCHITECTURAL	10-9-57
2	2	J.P.R.	10-9-57	ENGINEERING	10-9-57
3	3	J.P.R.	10-9-57	LANDSCAPE	10-9-57
4	4	H.C. [Signature]			
5	5				
6	6				

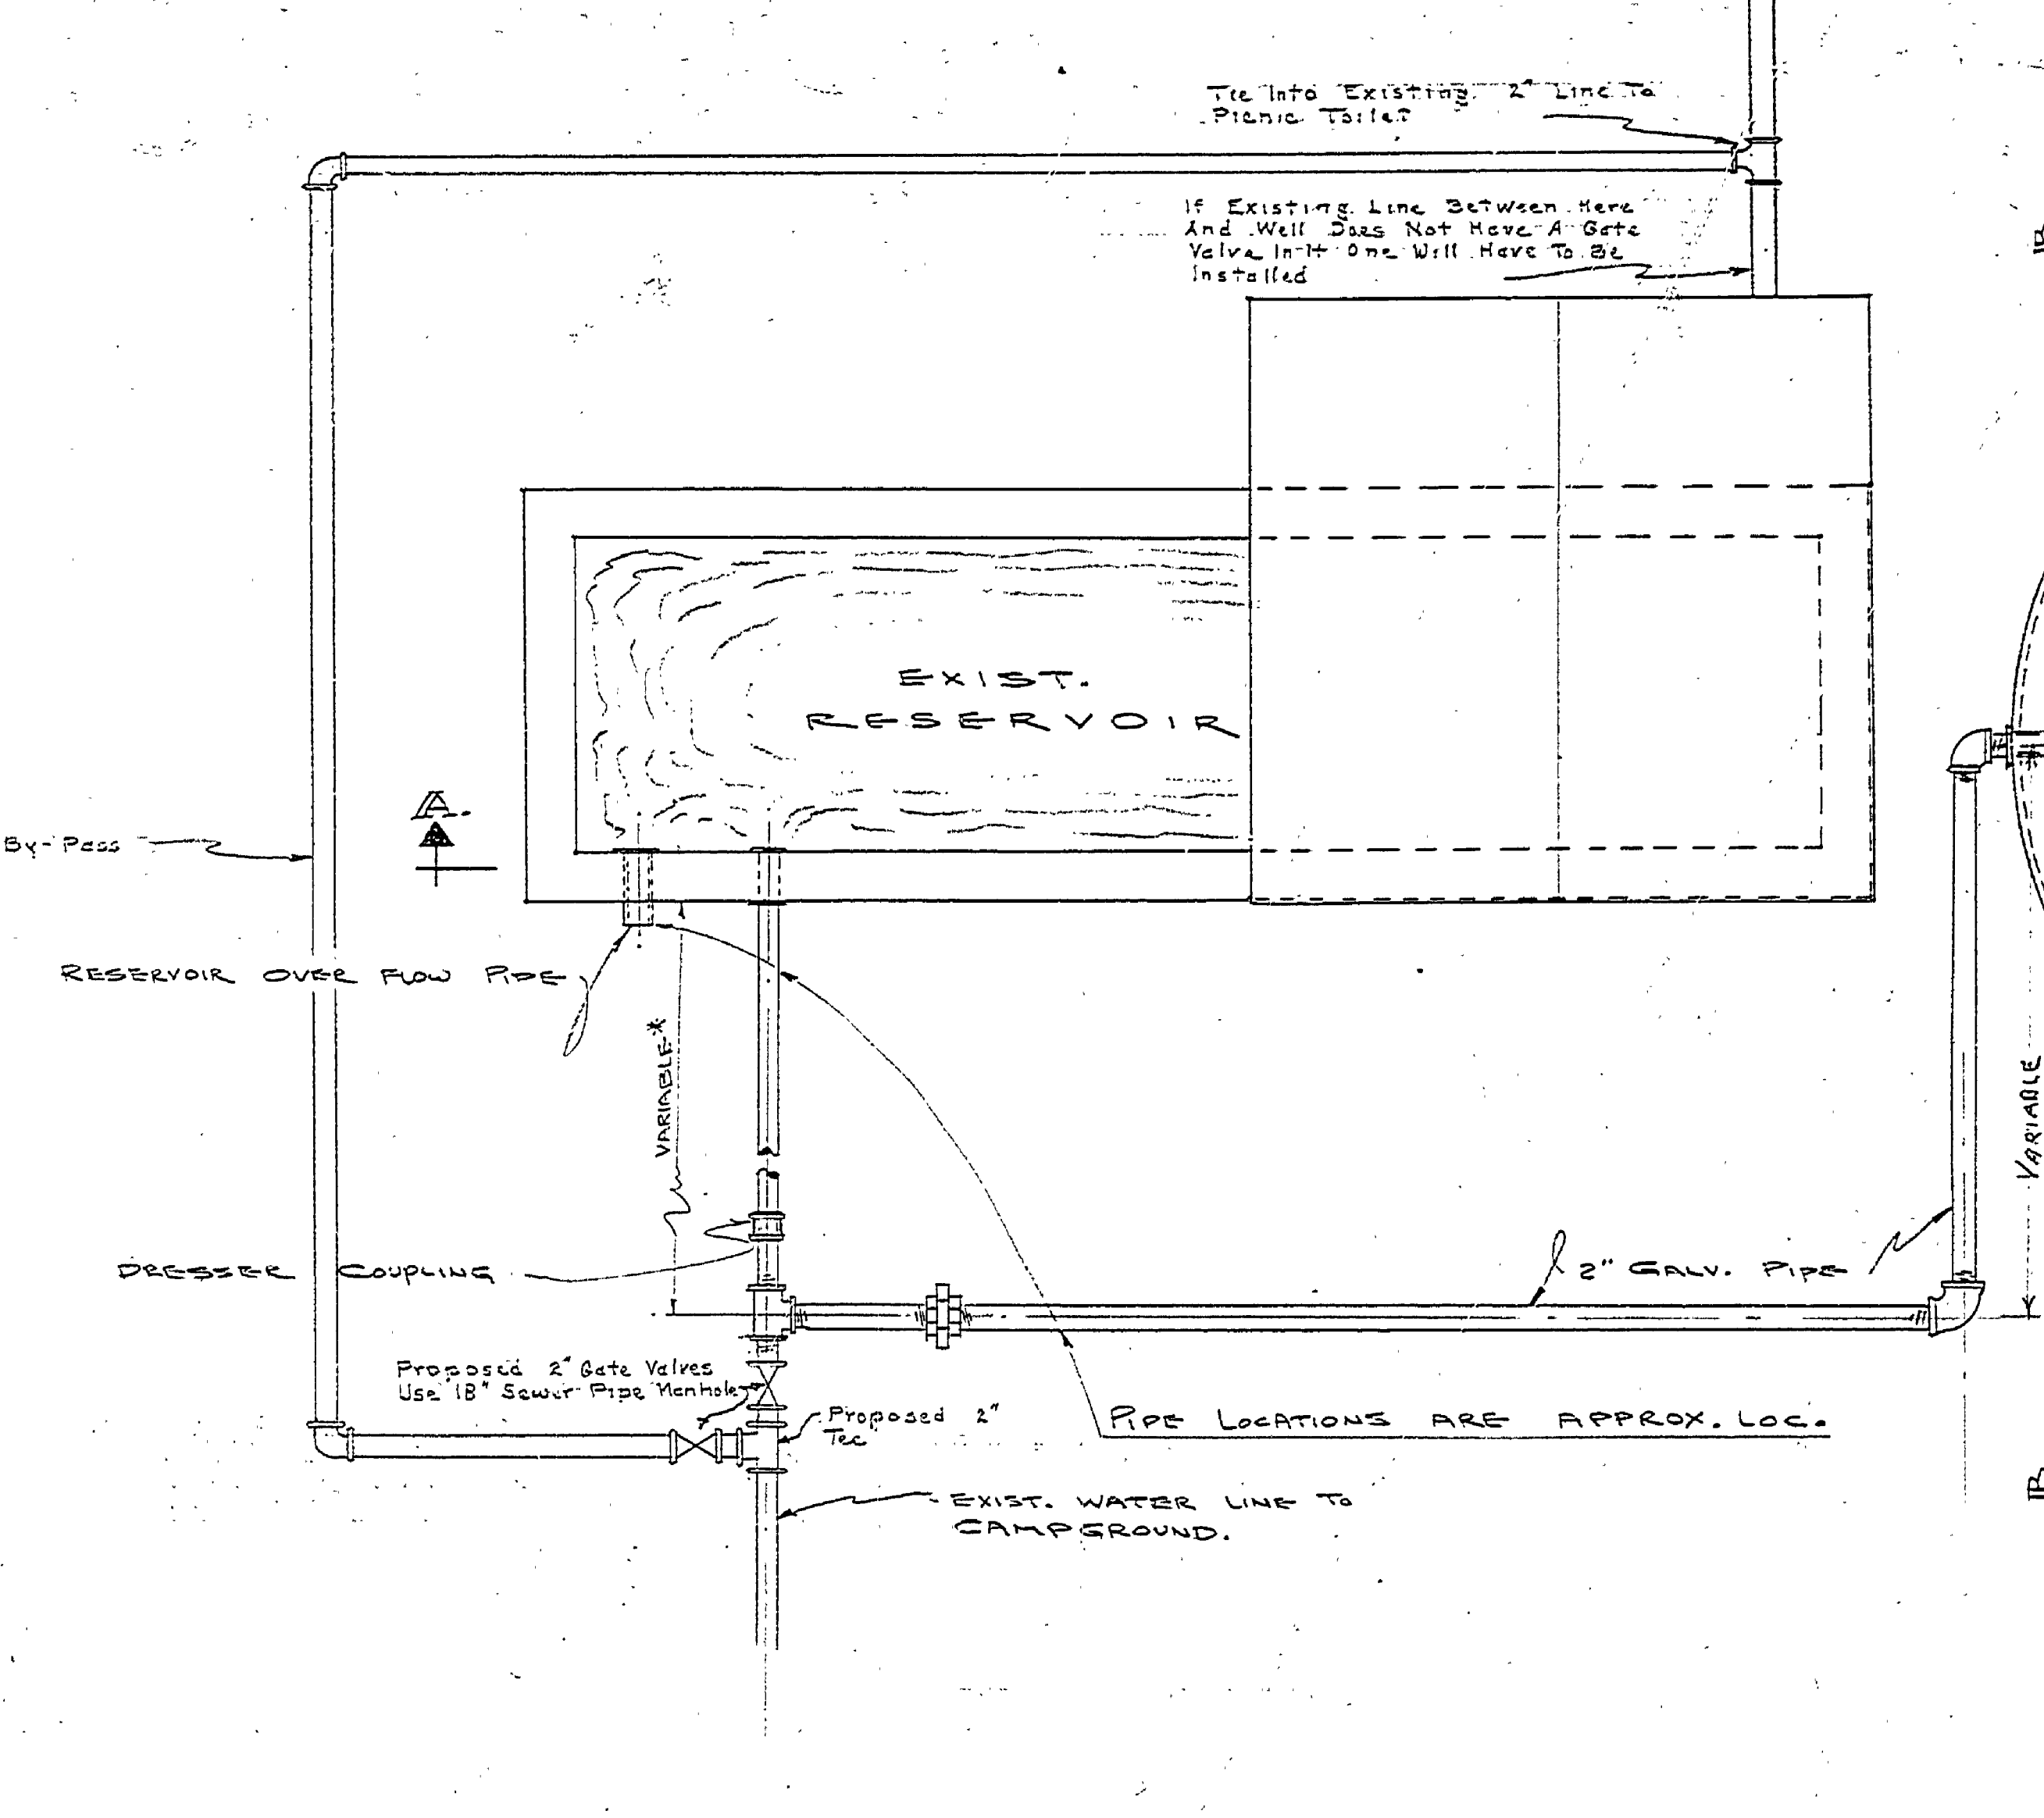


PLAN VIEW
SCALE: 1/4" = 1'-0"

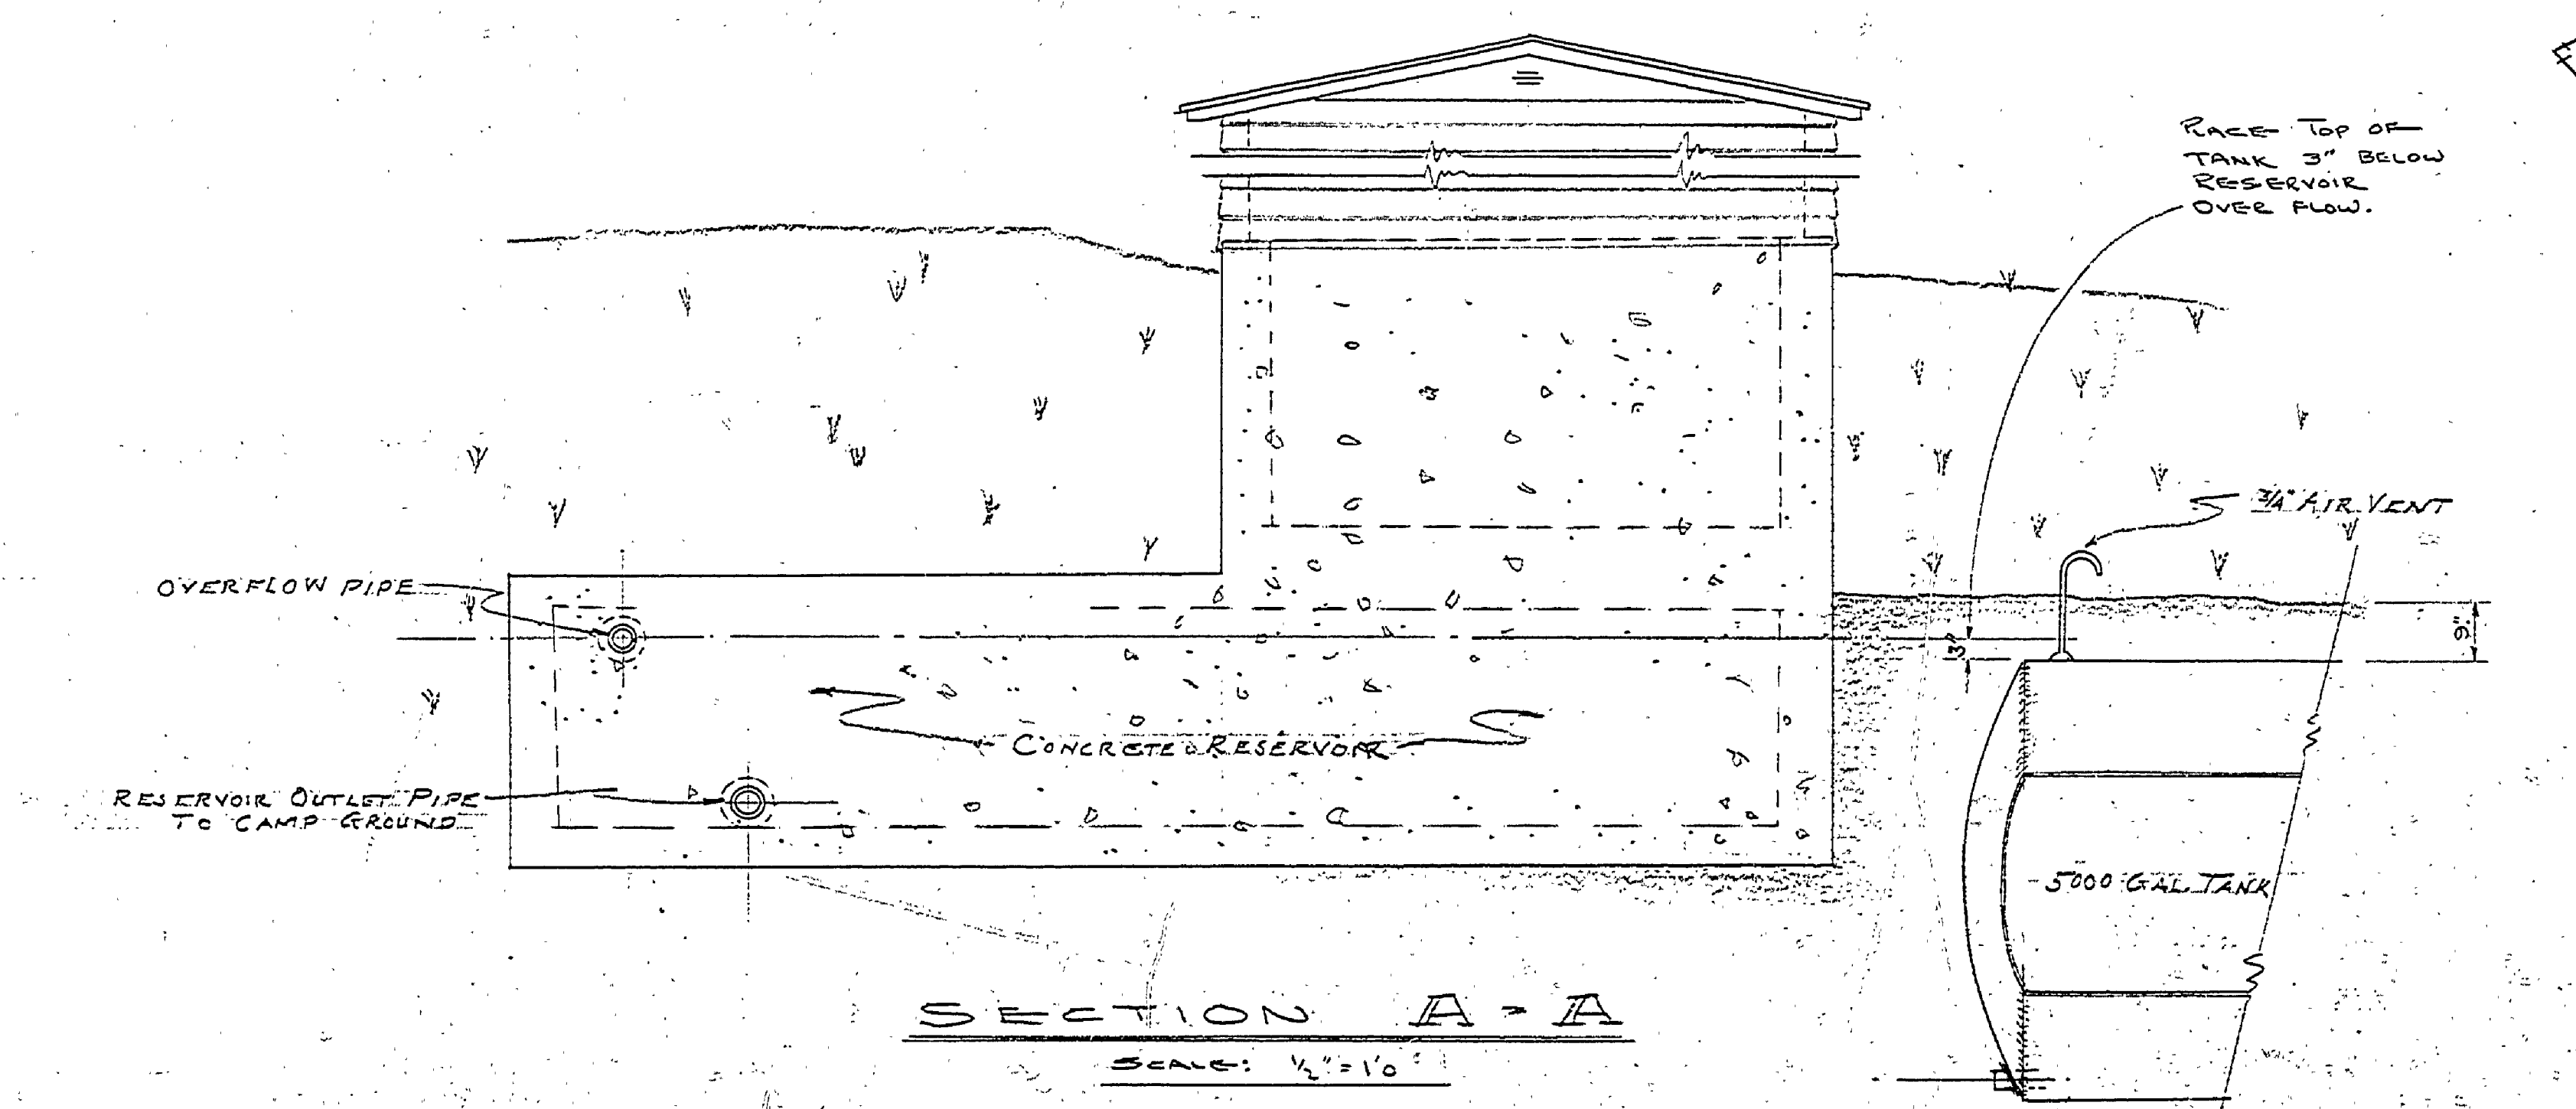

SECTION A-A
SCALE: 1/4" = 1'-0"

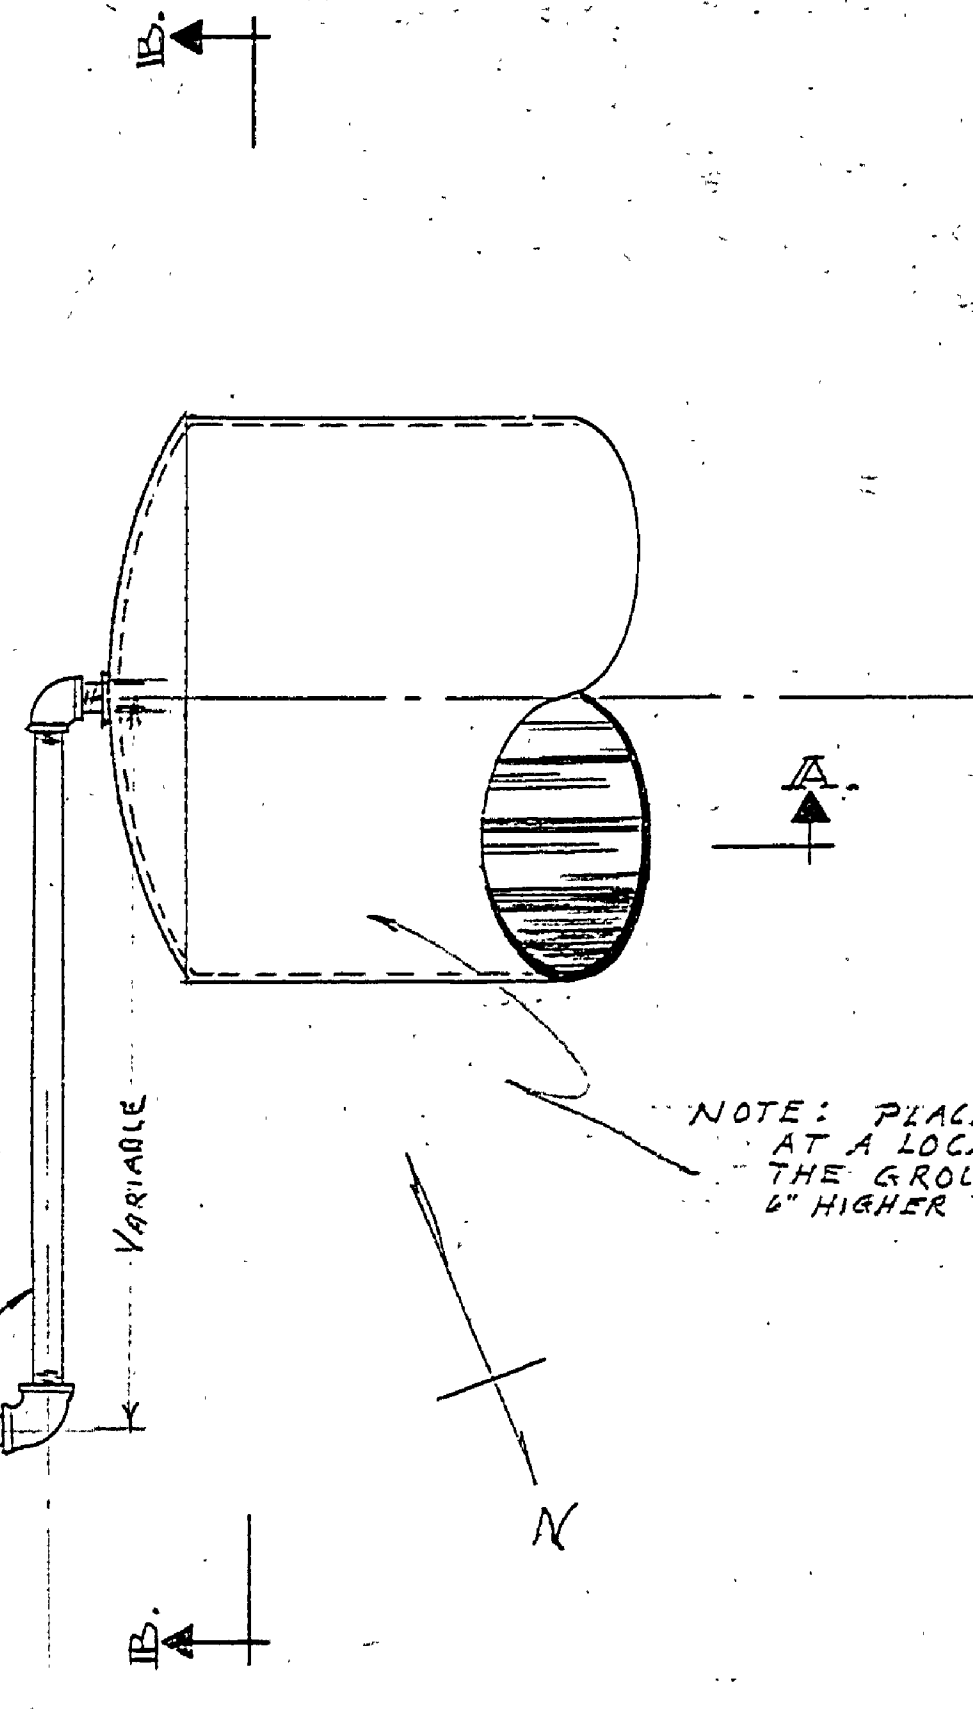

NOTE: PLACE TANK IN HILL AT A LOCATION WHERE THE GROUND GRADE IS 4" HIGHER THAN OVERFLOW PIPE

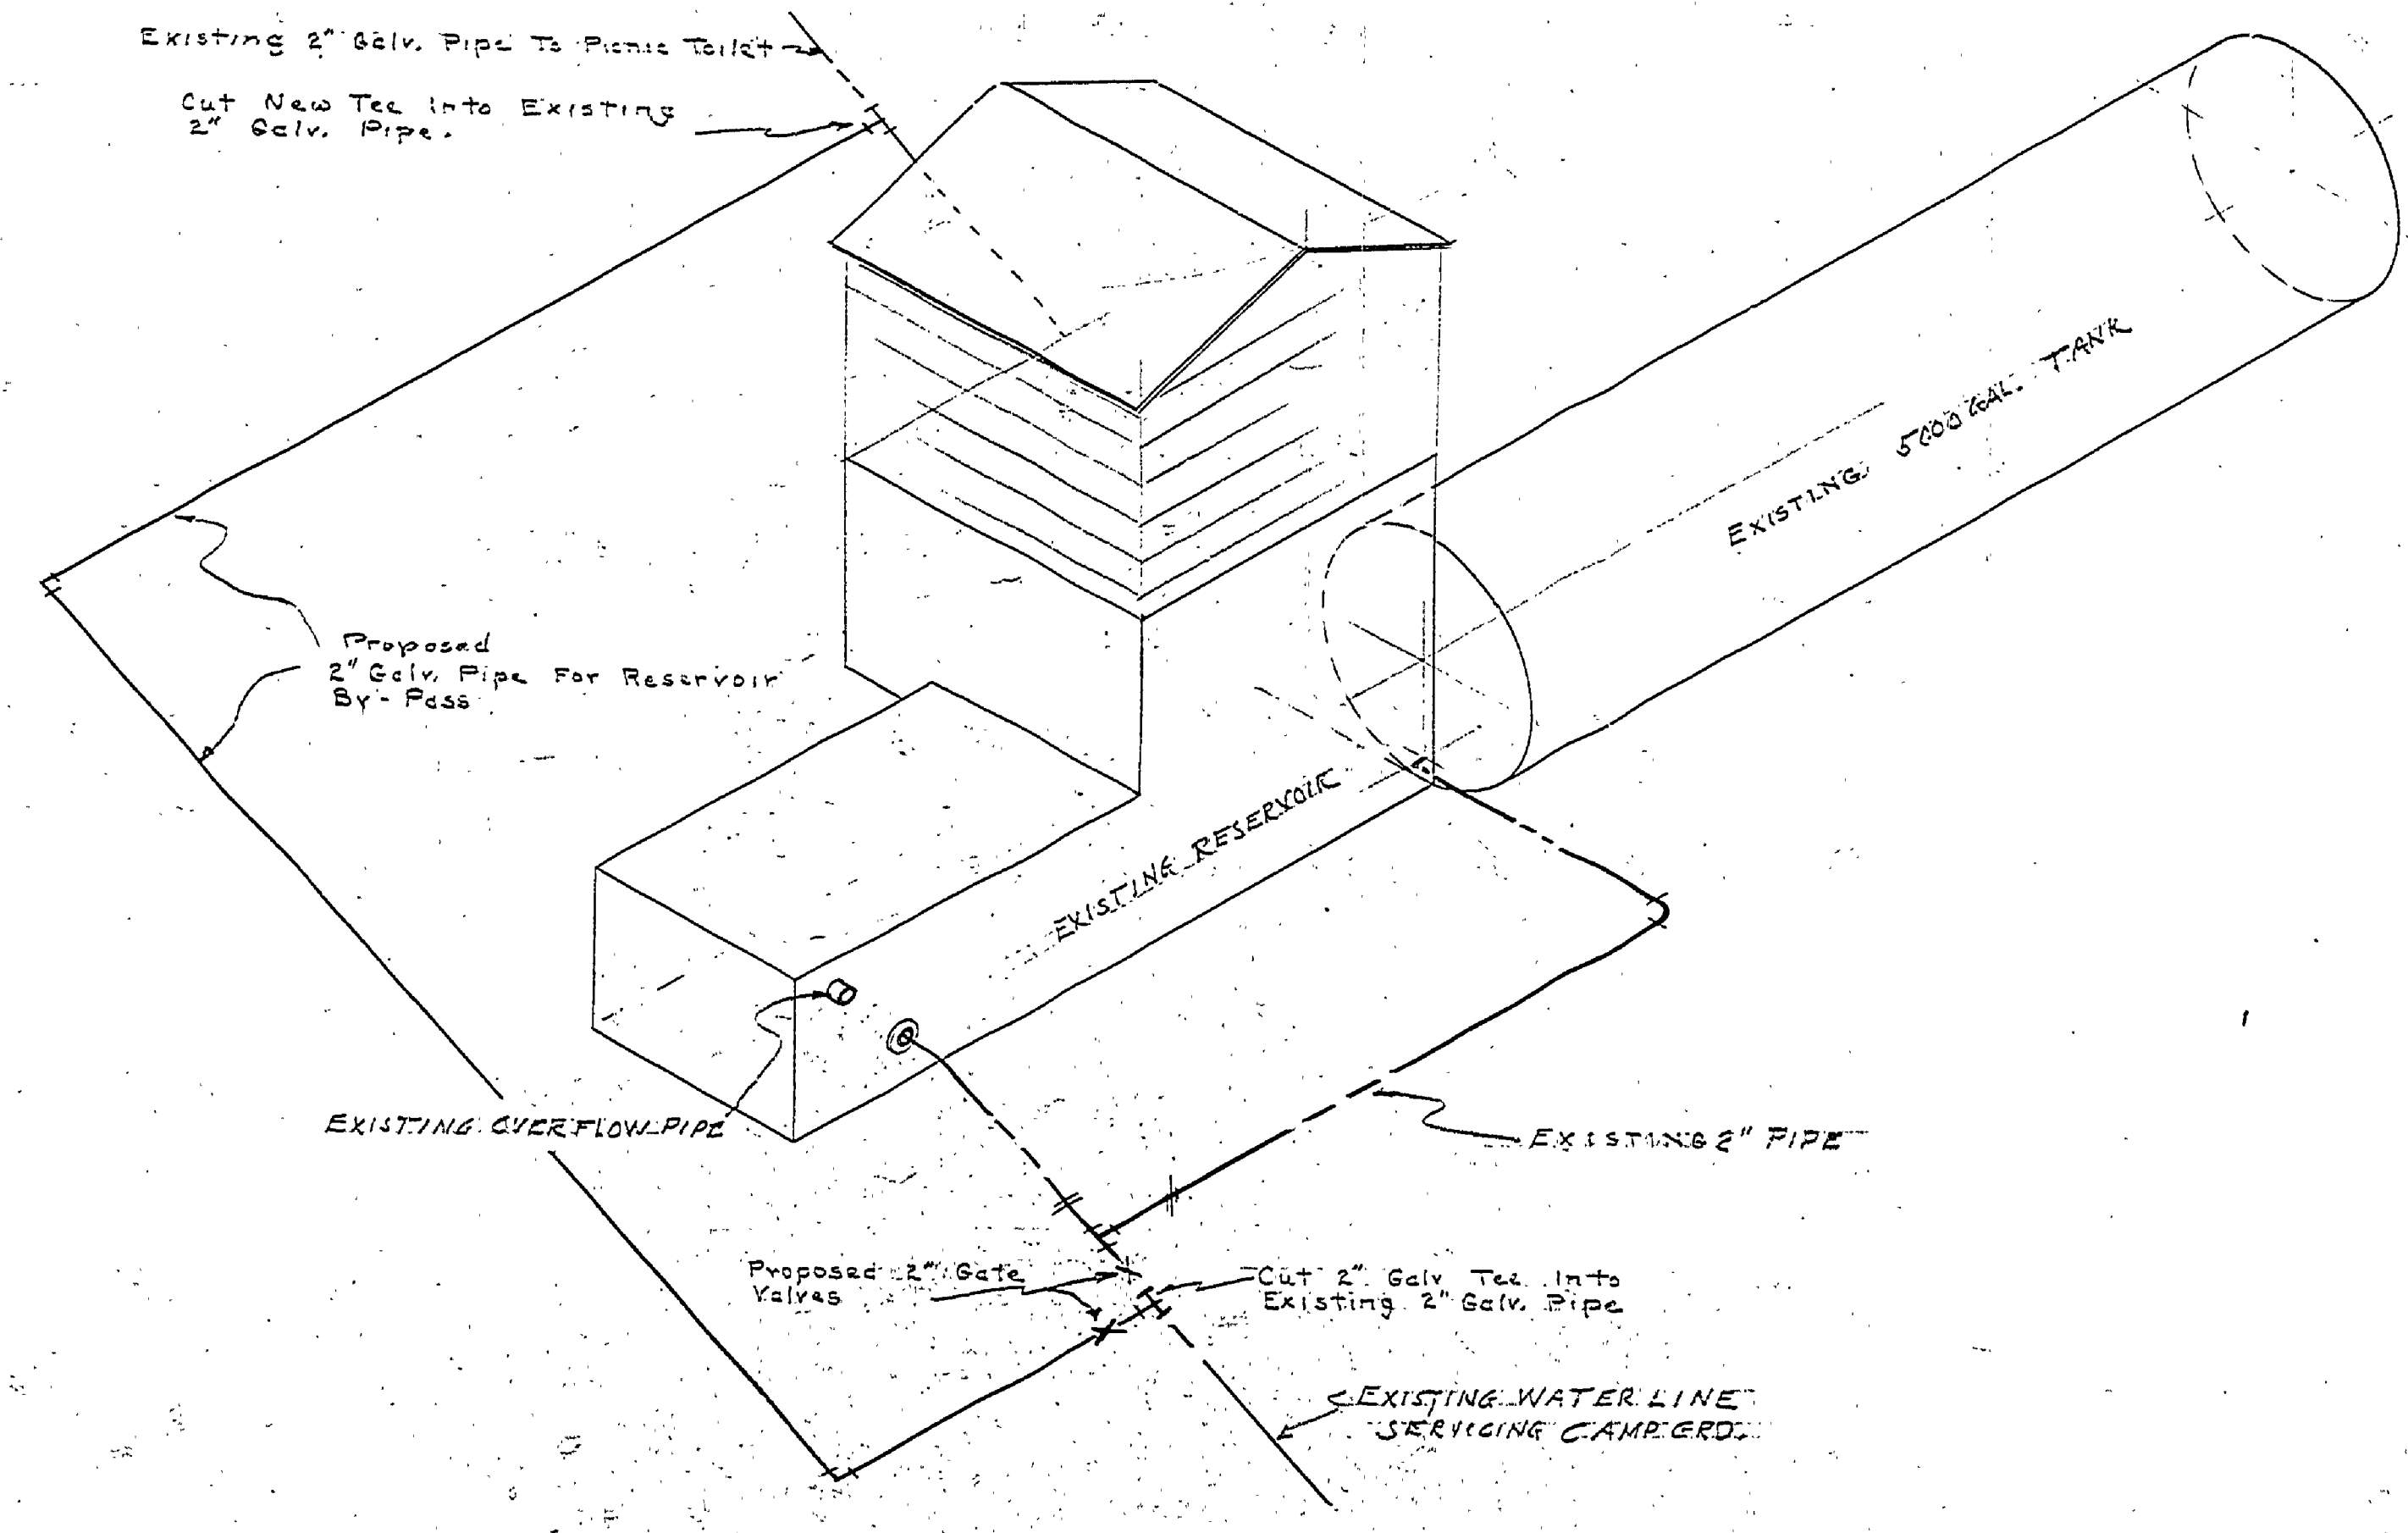

ISOMETRIC VIEW

MICHIGAN
DEPARTMENT OF CONSERVATION
PARKS AND RECREATION DIVISION

BURT LAKE STATE PARK
WATER STORAGE ADDITION

SHEET NO. 1 OF 1
PLAN NO. E-112