



DRAWN BY E. J. P.	CHECKED BY J. R. P.	DATE 2-19-59	REVIEWED BY SECTIONS		DATE	APPROVED BY H. C. M.	NO. DATE BY	REVISIONS
			ARCHITECTURAL	J. R. P.				
			ENGINEERING	J. R. P.	2-20-59	ASSISTANT CHIEF IN CHARGE	2	5
			LANDSCAPE	J. R. P.	2-20-59	OF DESIGN	3	6

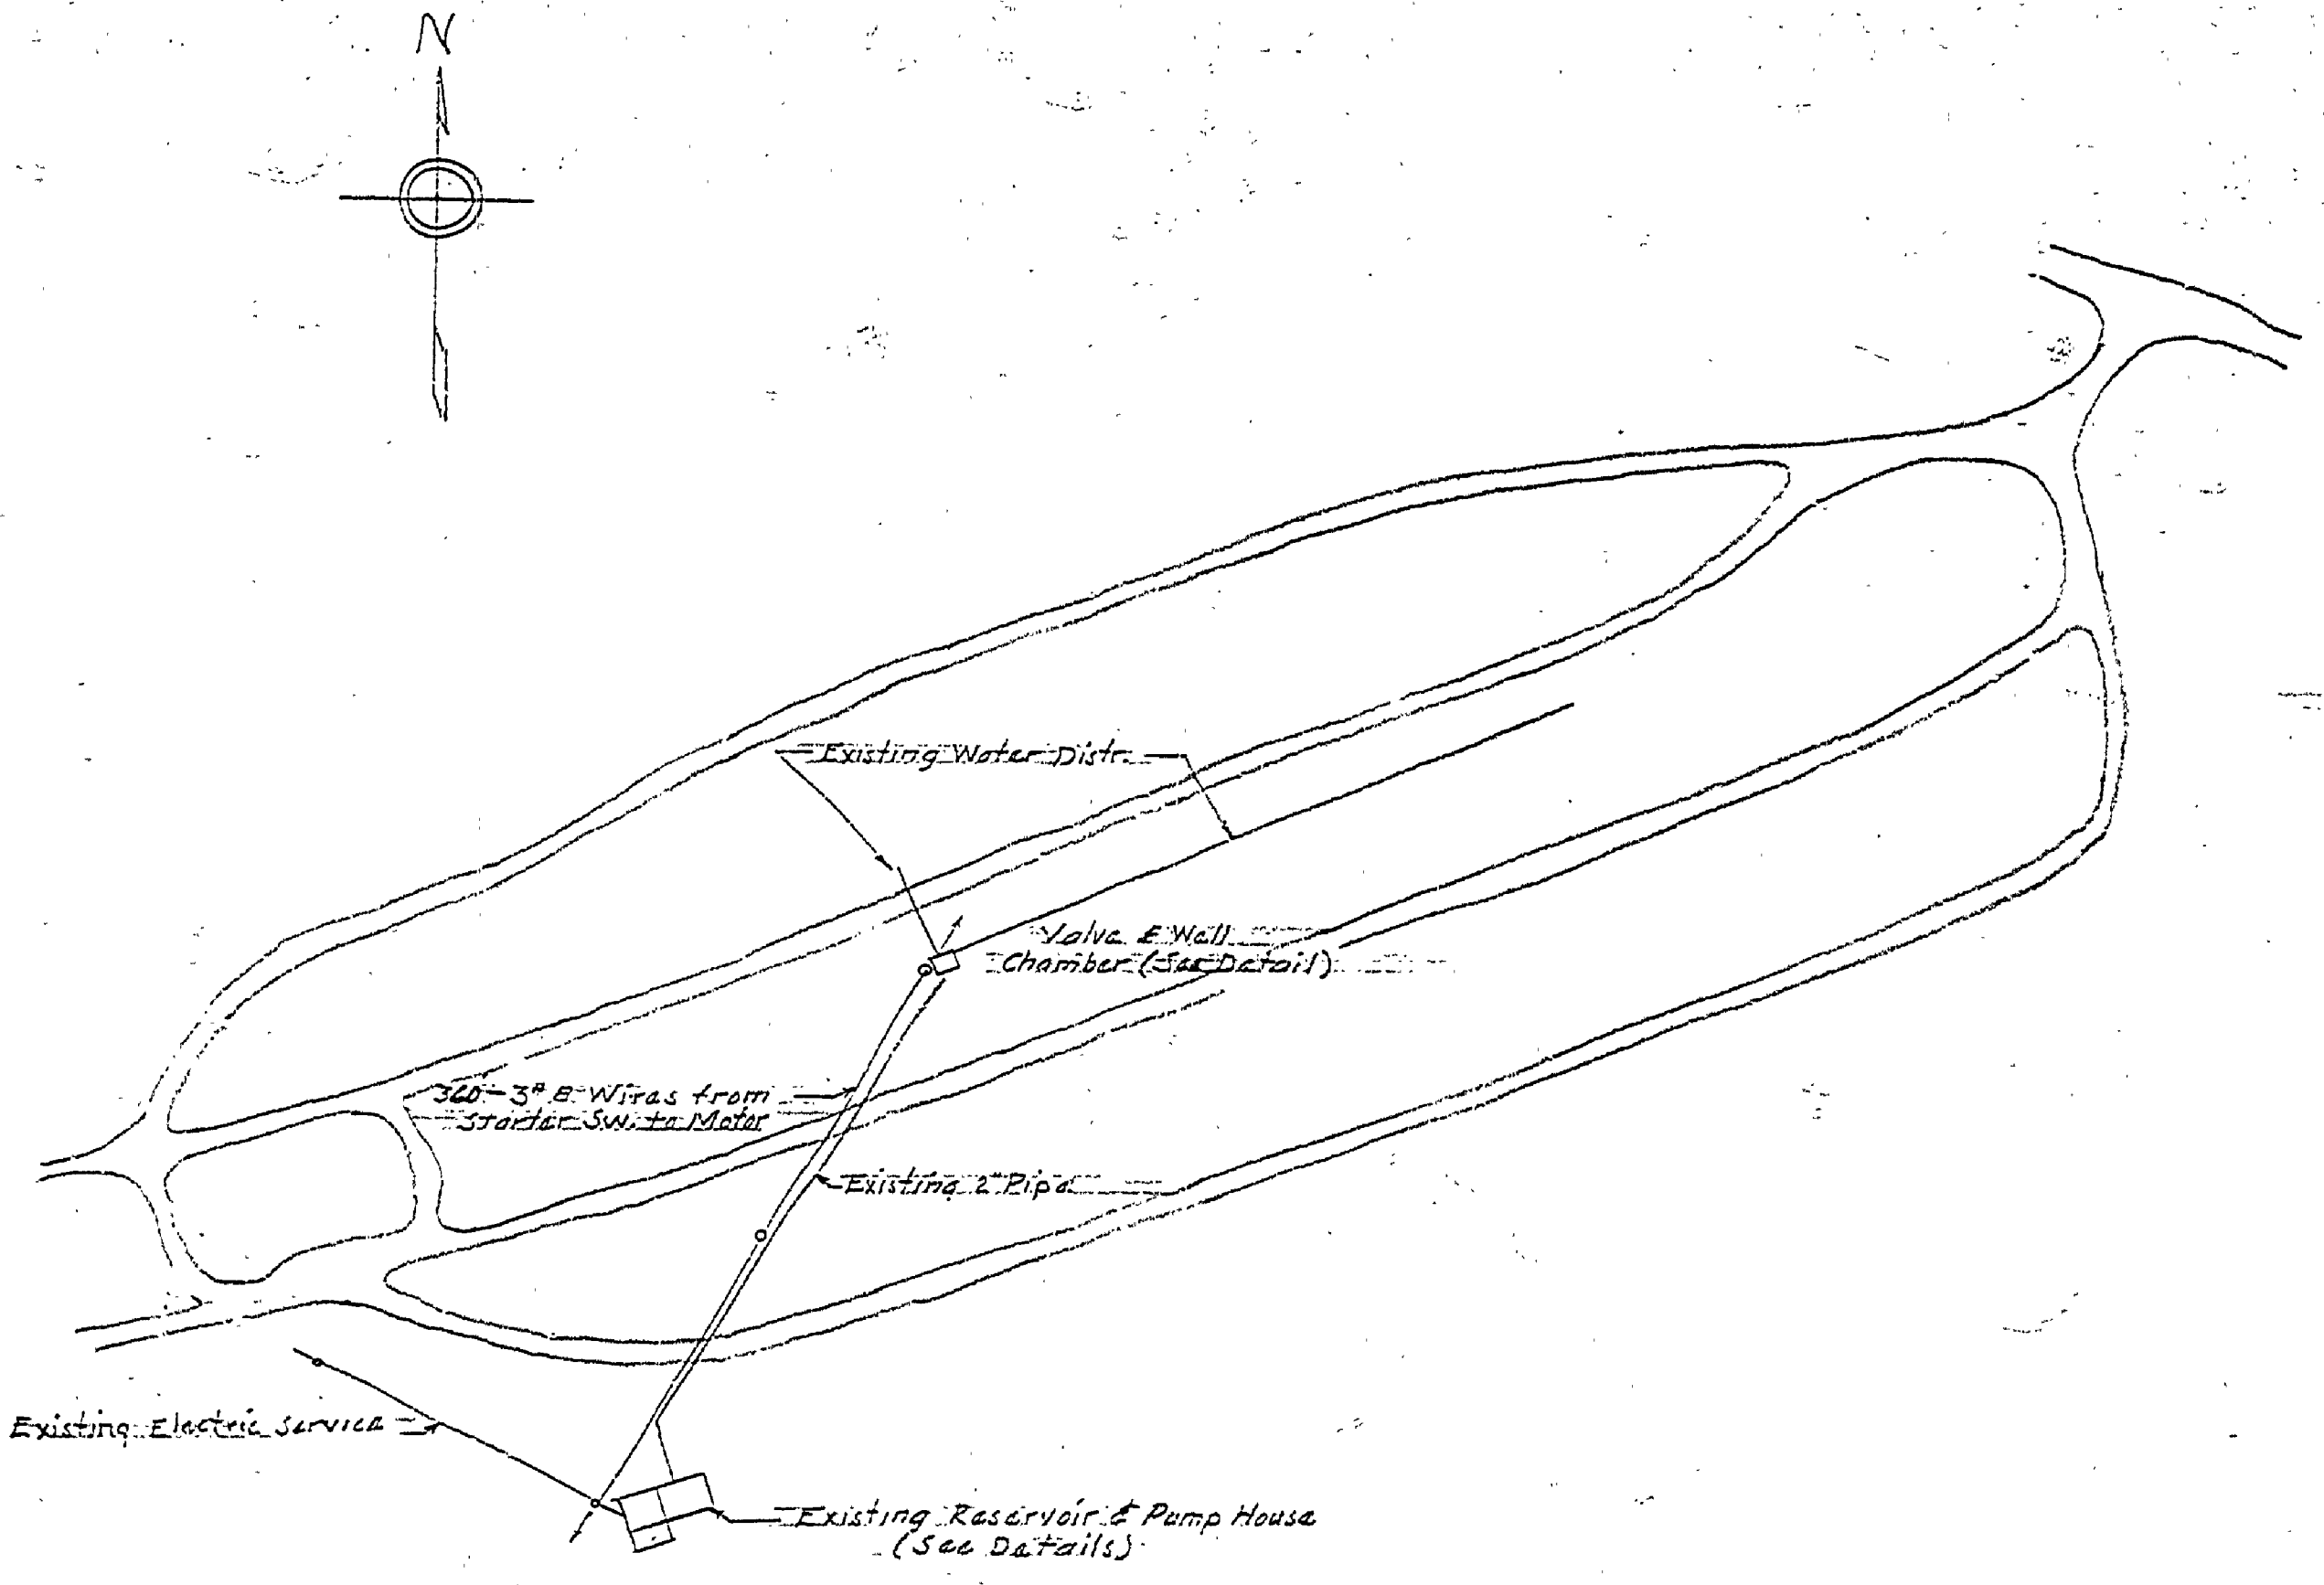


--- PLOT PLAN OF WATER SYSTEM ---
--- SCALE 1/2"=100' ---

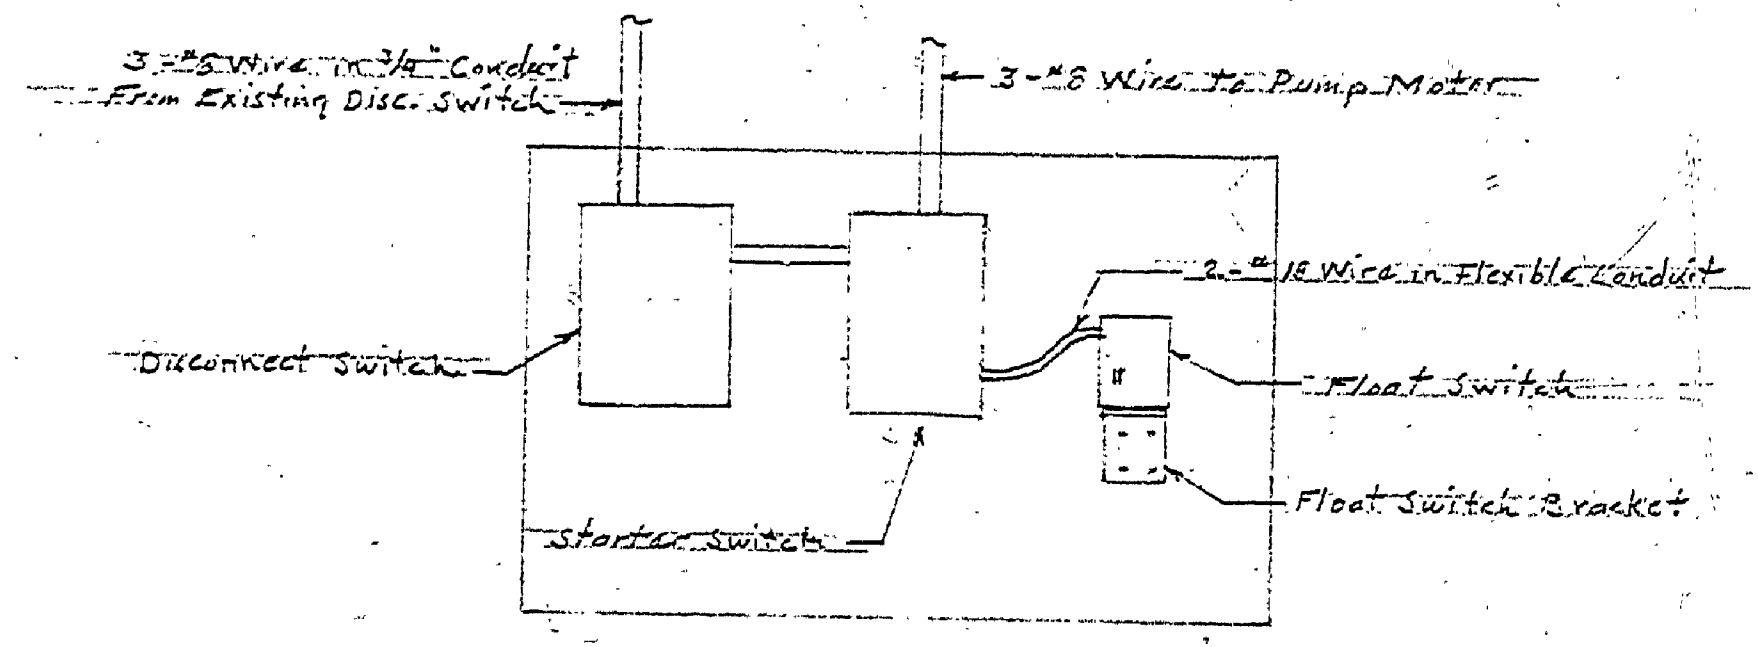


--- PANEL BOARD ---
--- NO SCALE ---


NOTE: Motor to be wired with 220v 1ϕ third wire to be ground to Well

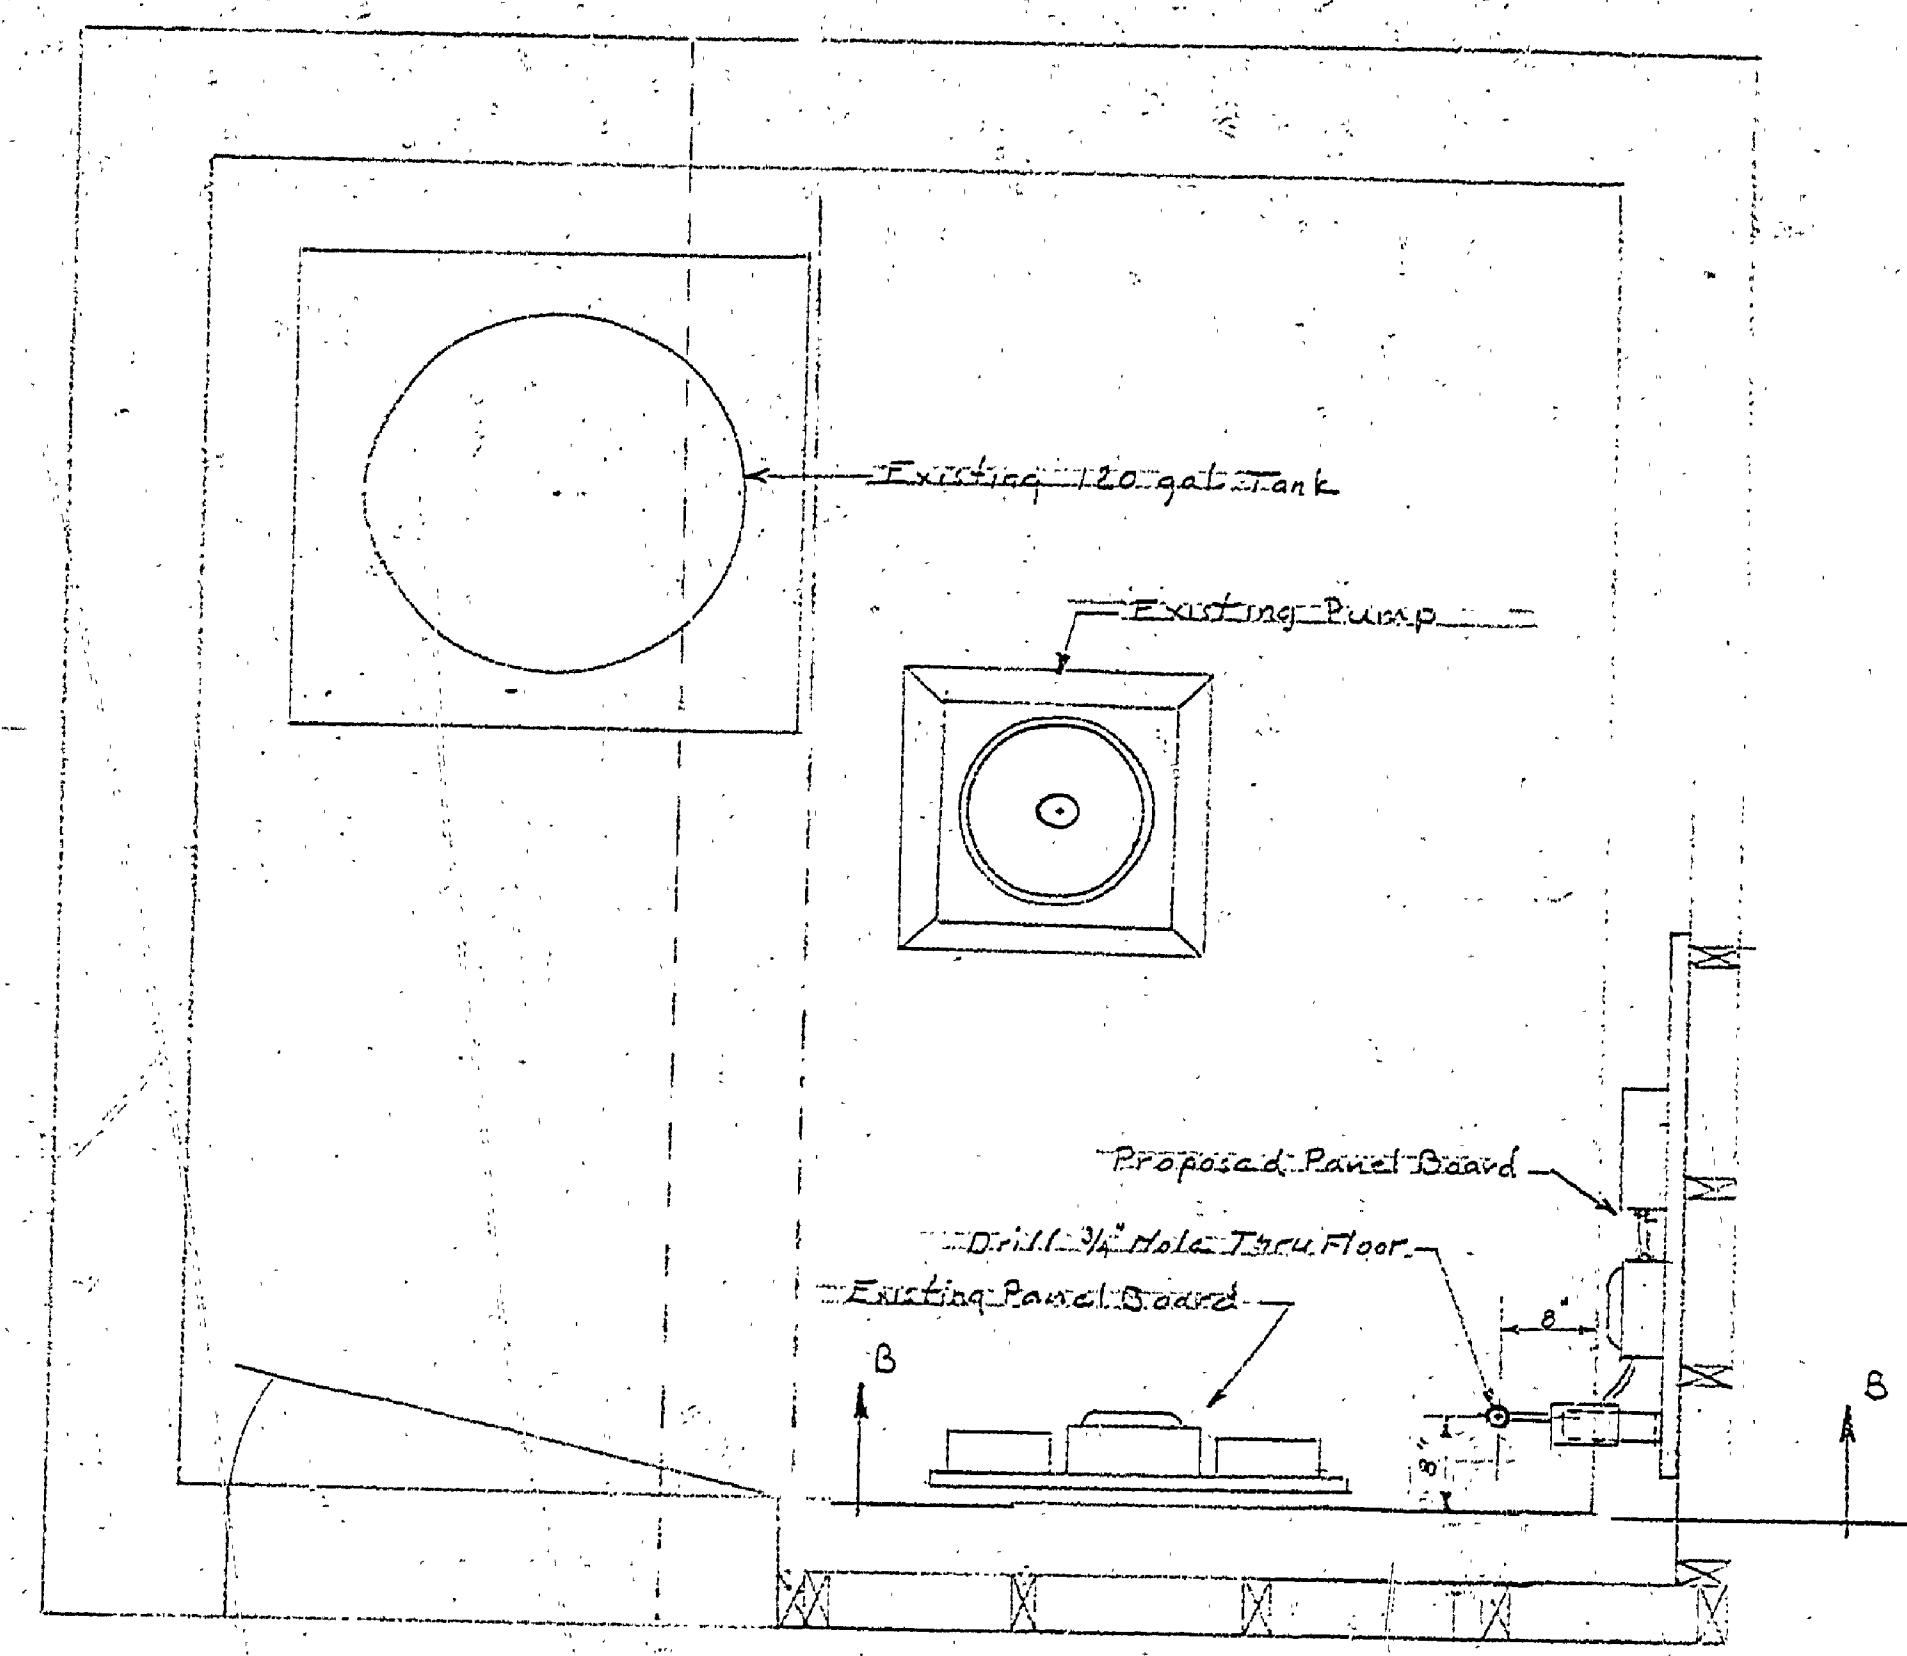

--- PLAN OF PUMP HOUSE ---
--- SCALE 1/2"=10' ---

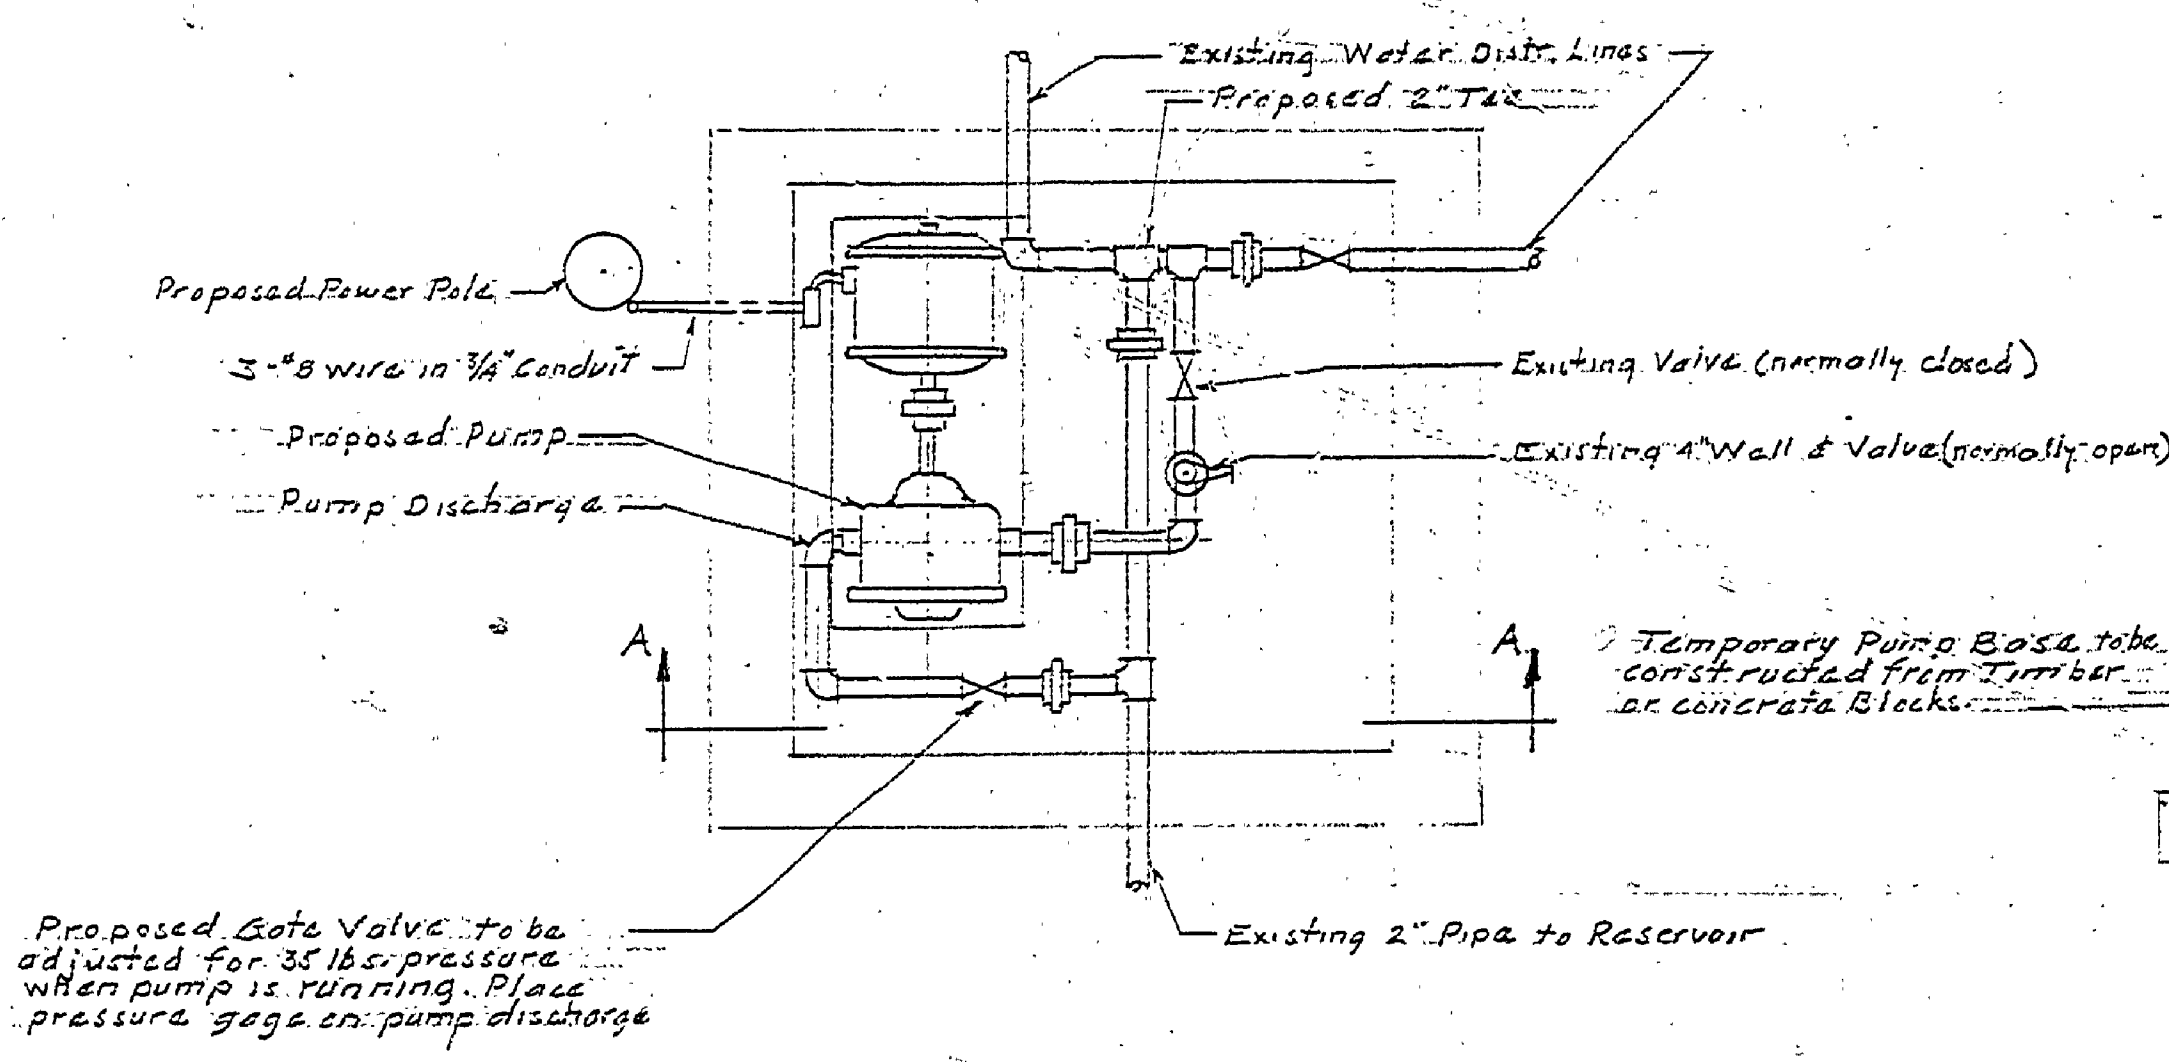


--- PLAN ---

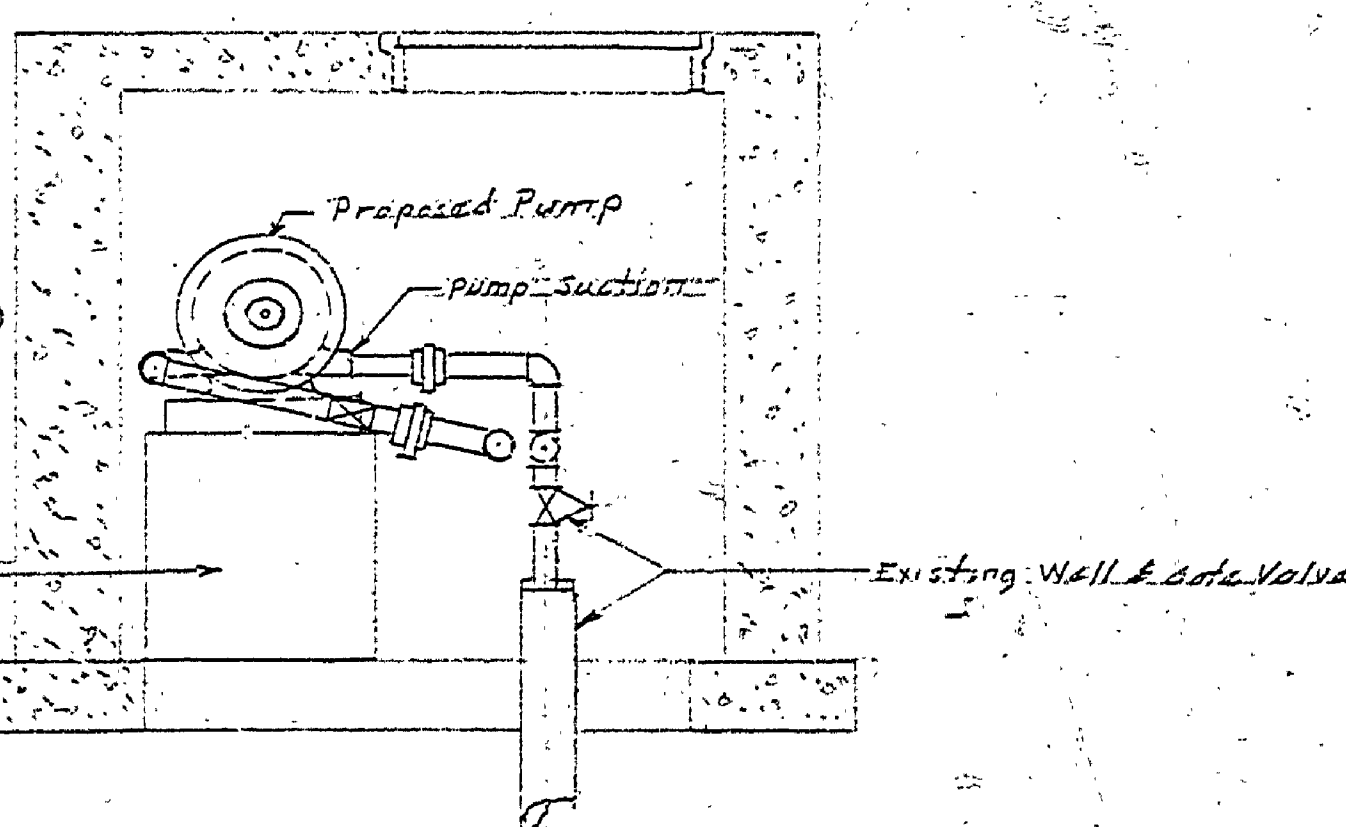

--- SECTION A-A ---

--- PUMP LAYOUT IN WELL CHAMBER ---
--- NO SCALE ---

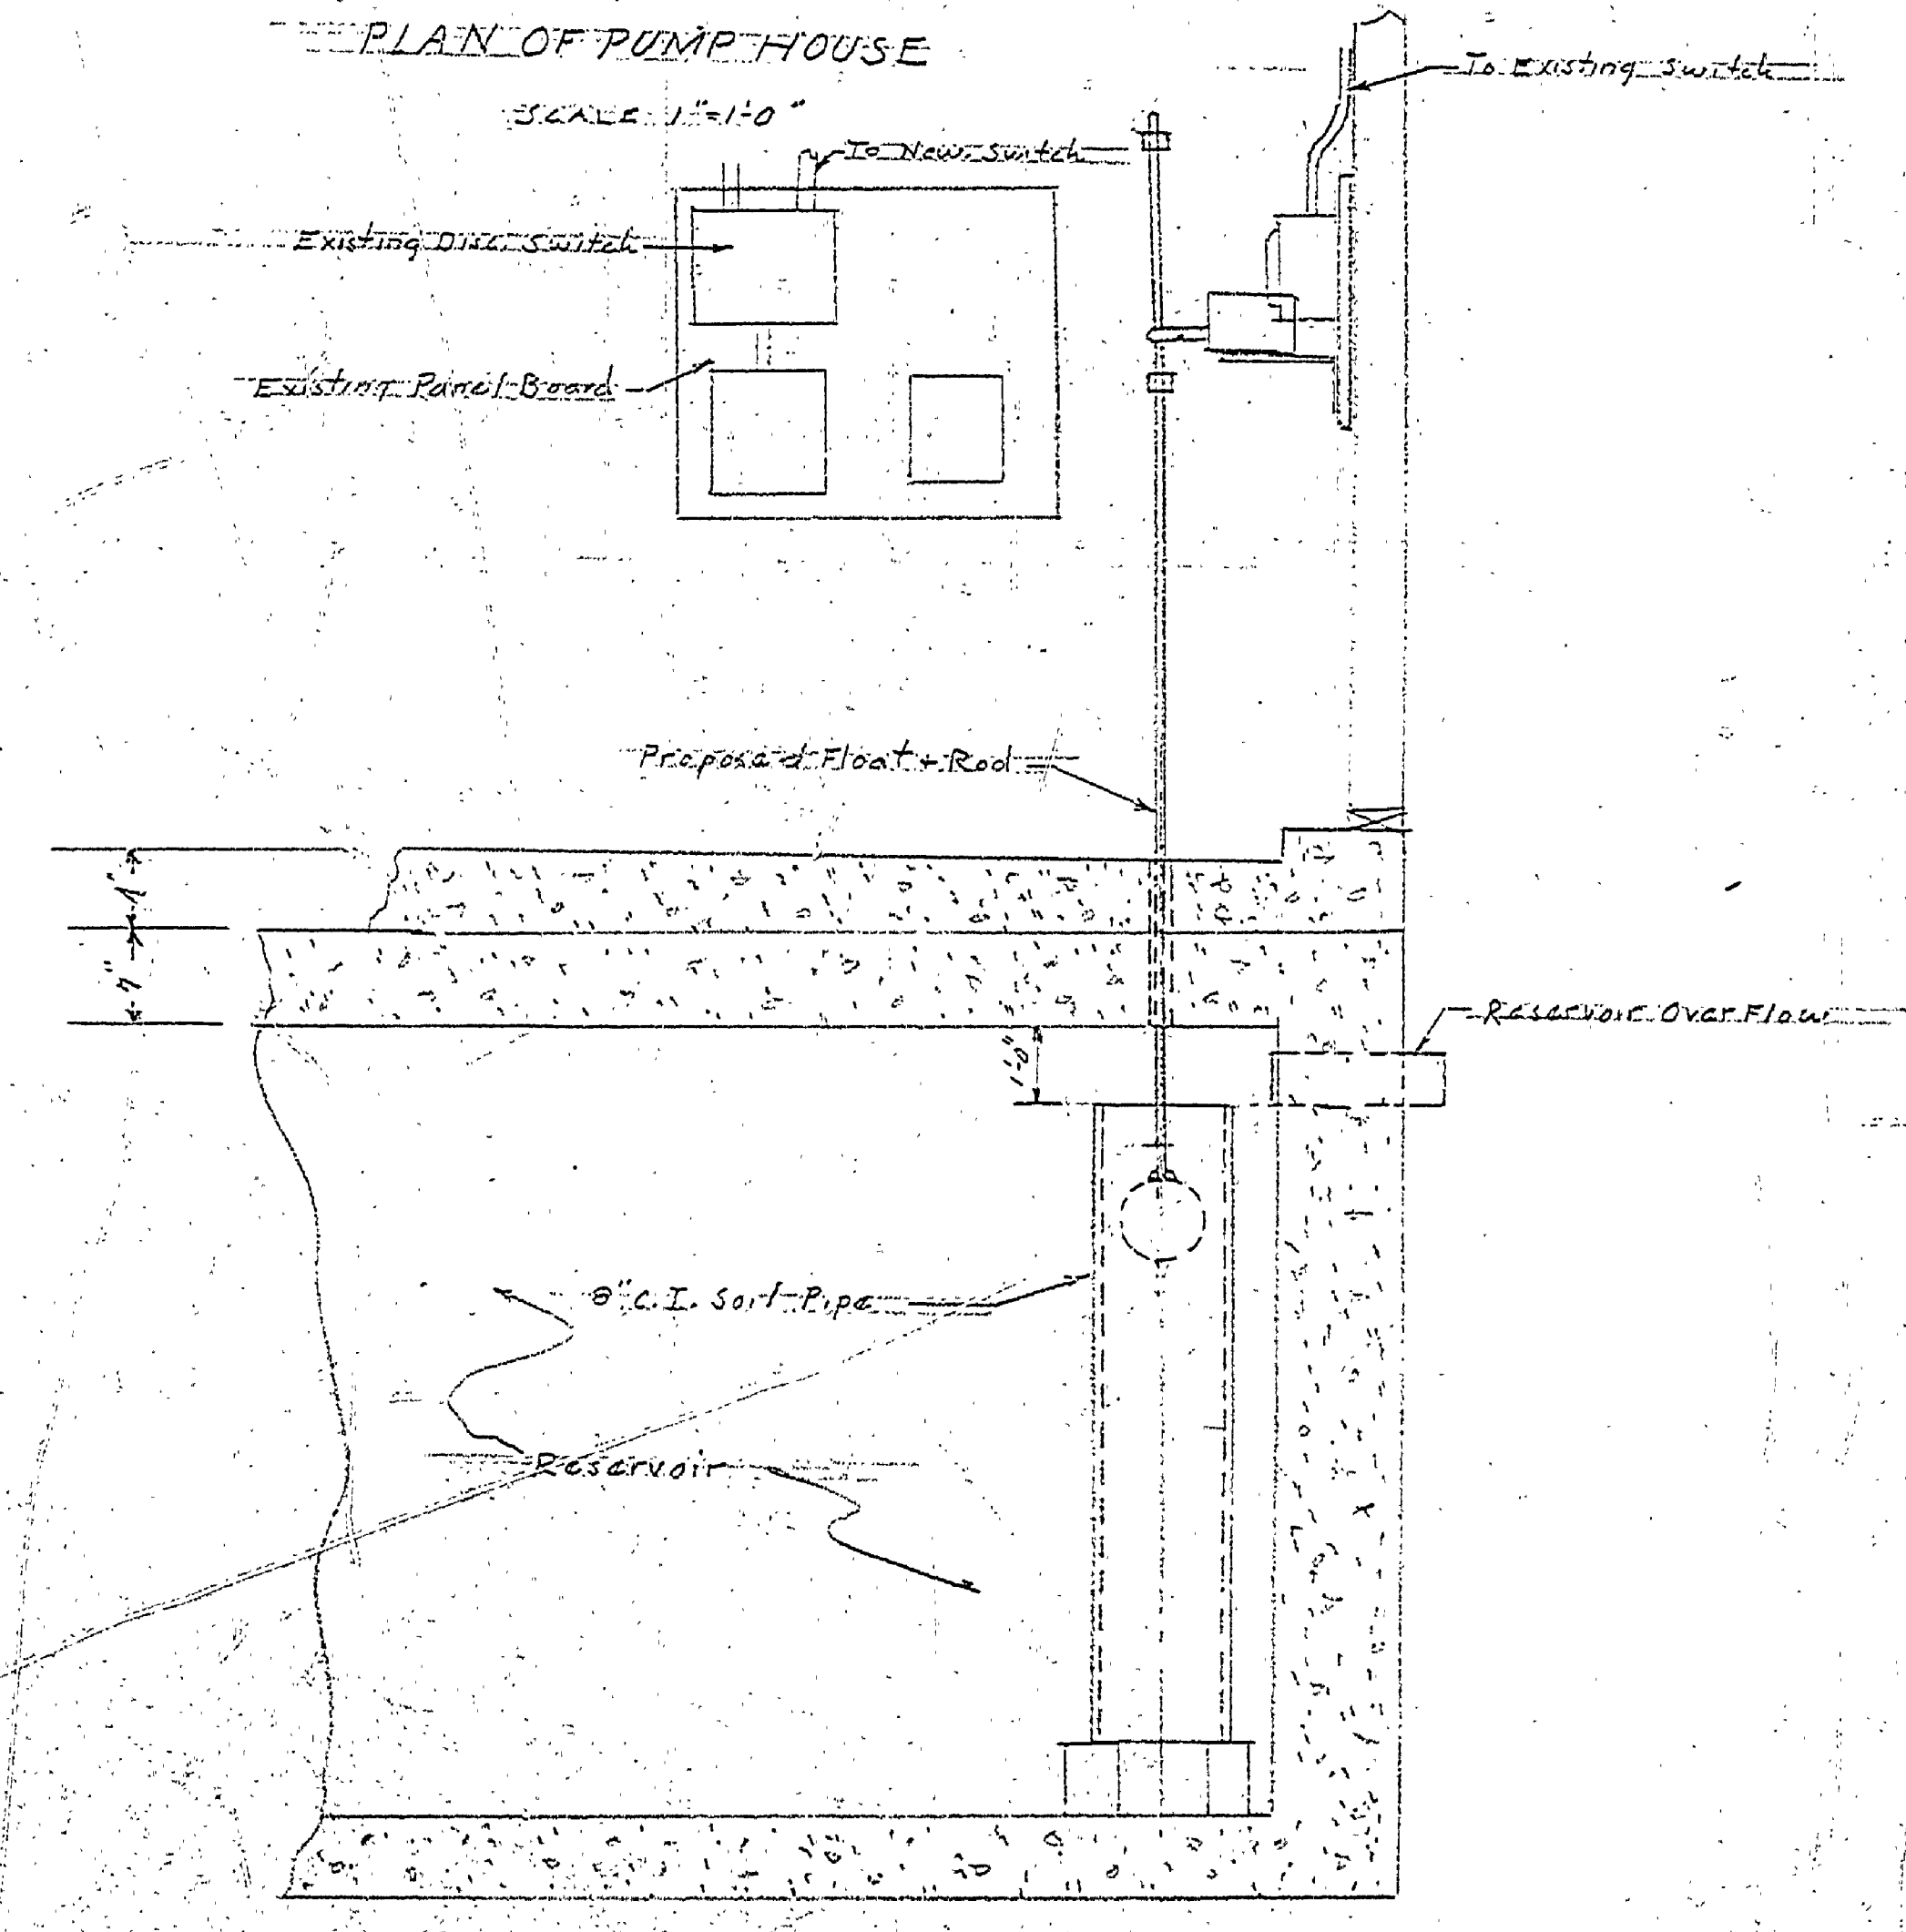

--- SECTION B-B ---
--- SCALE 1/2"=10' ---