
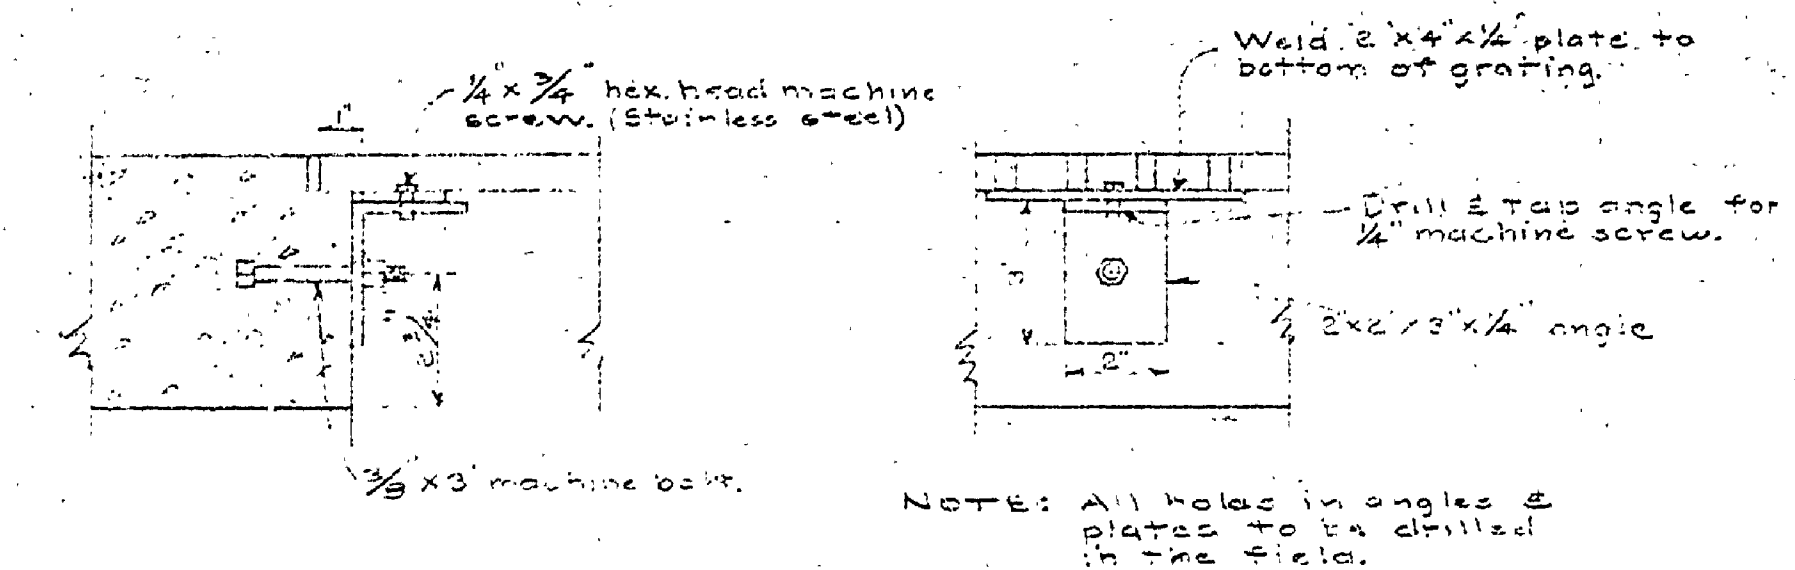
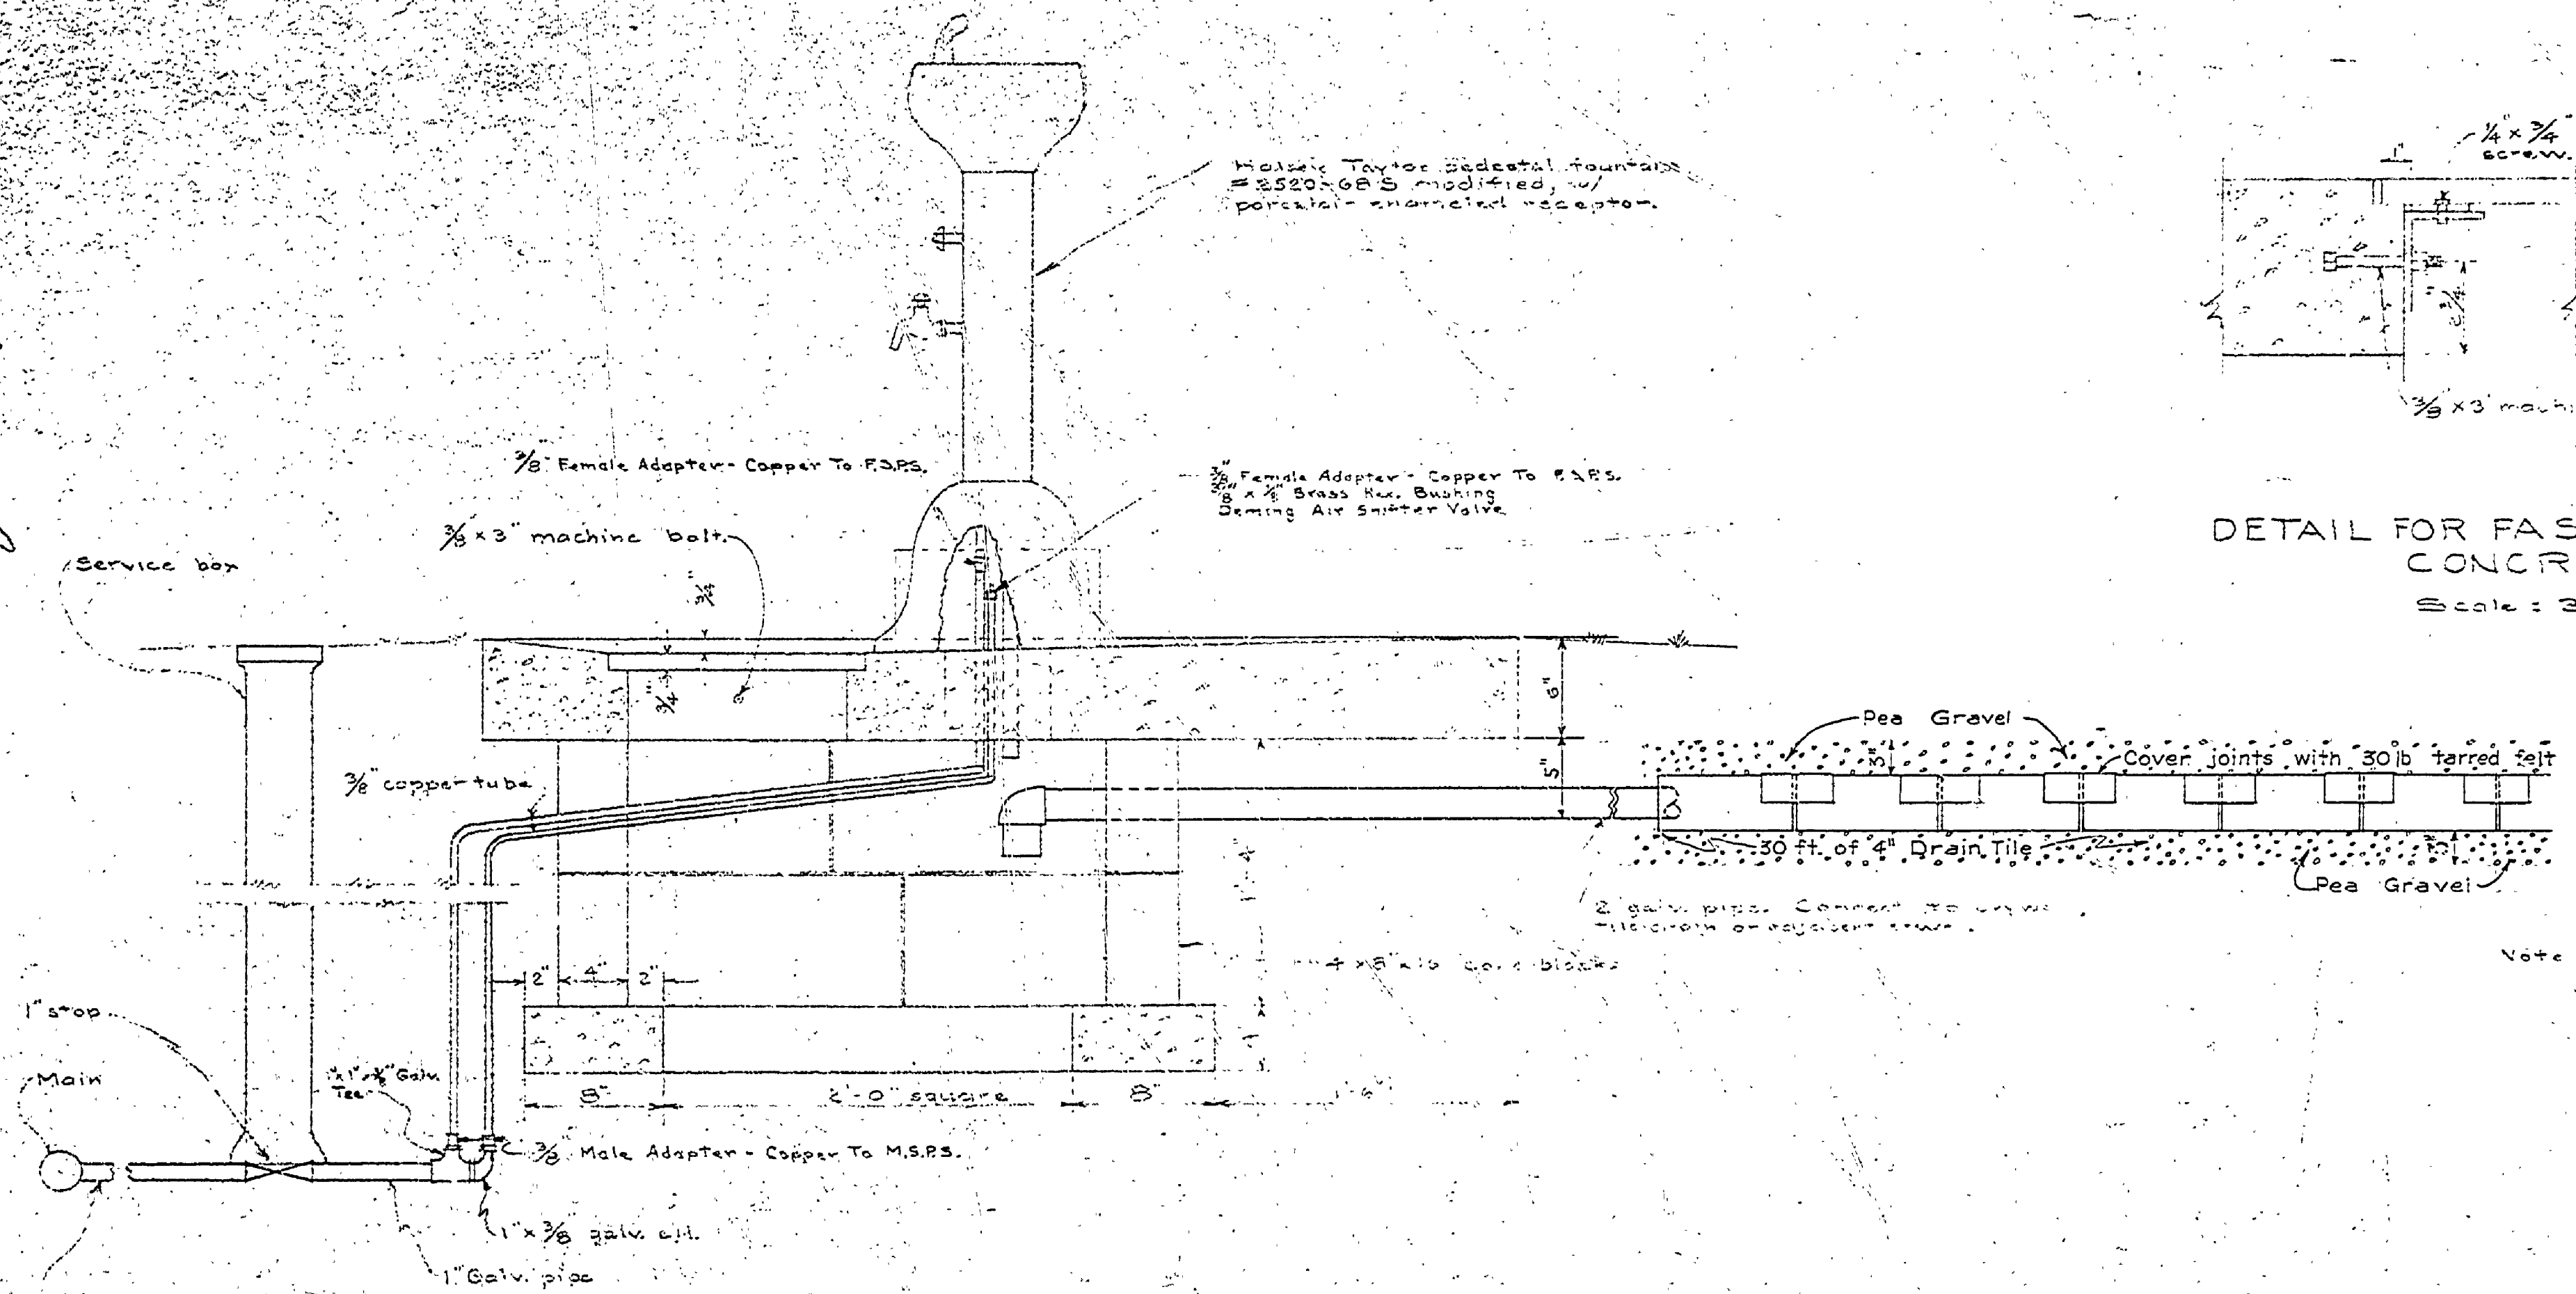
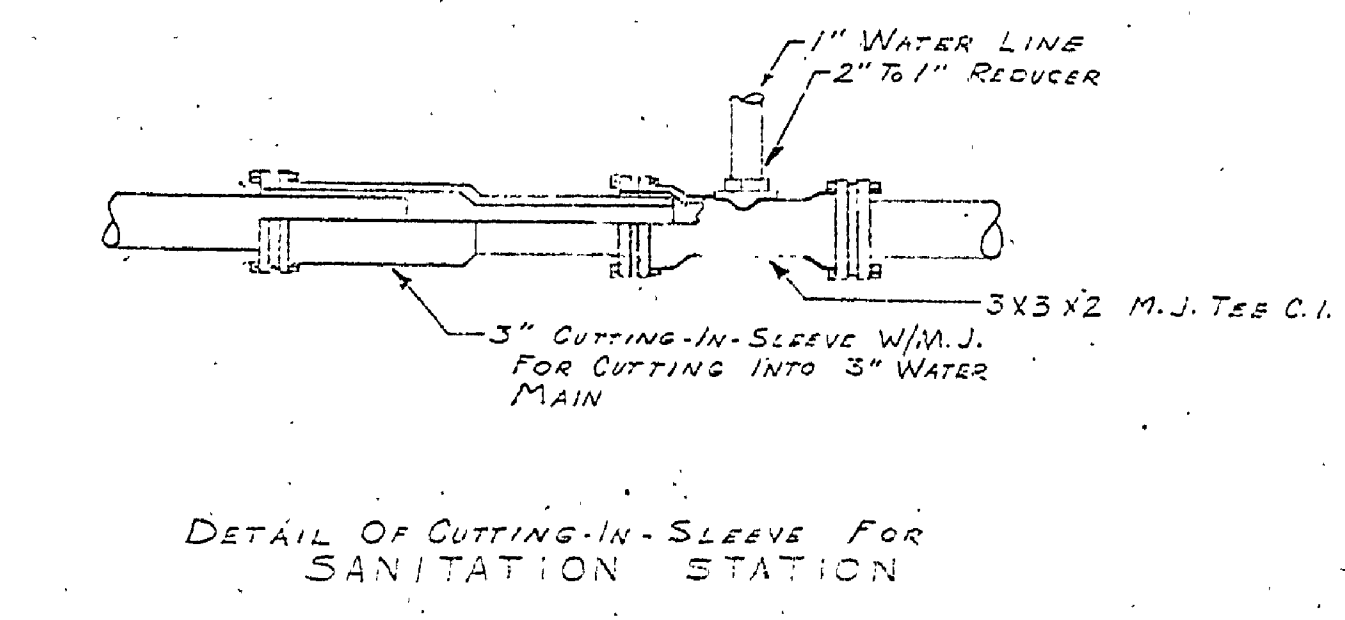
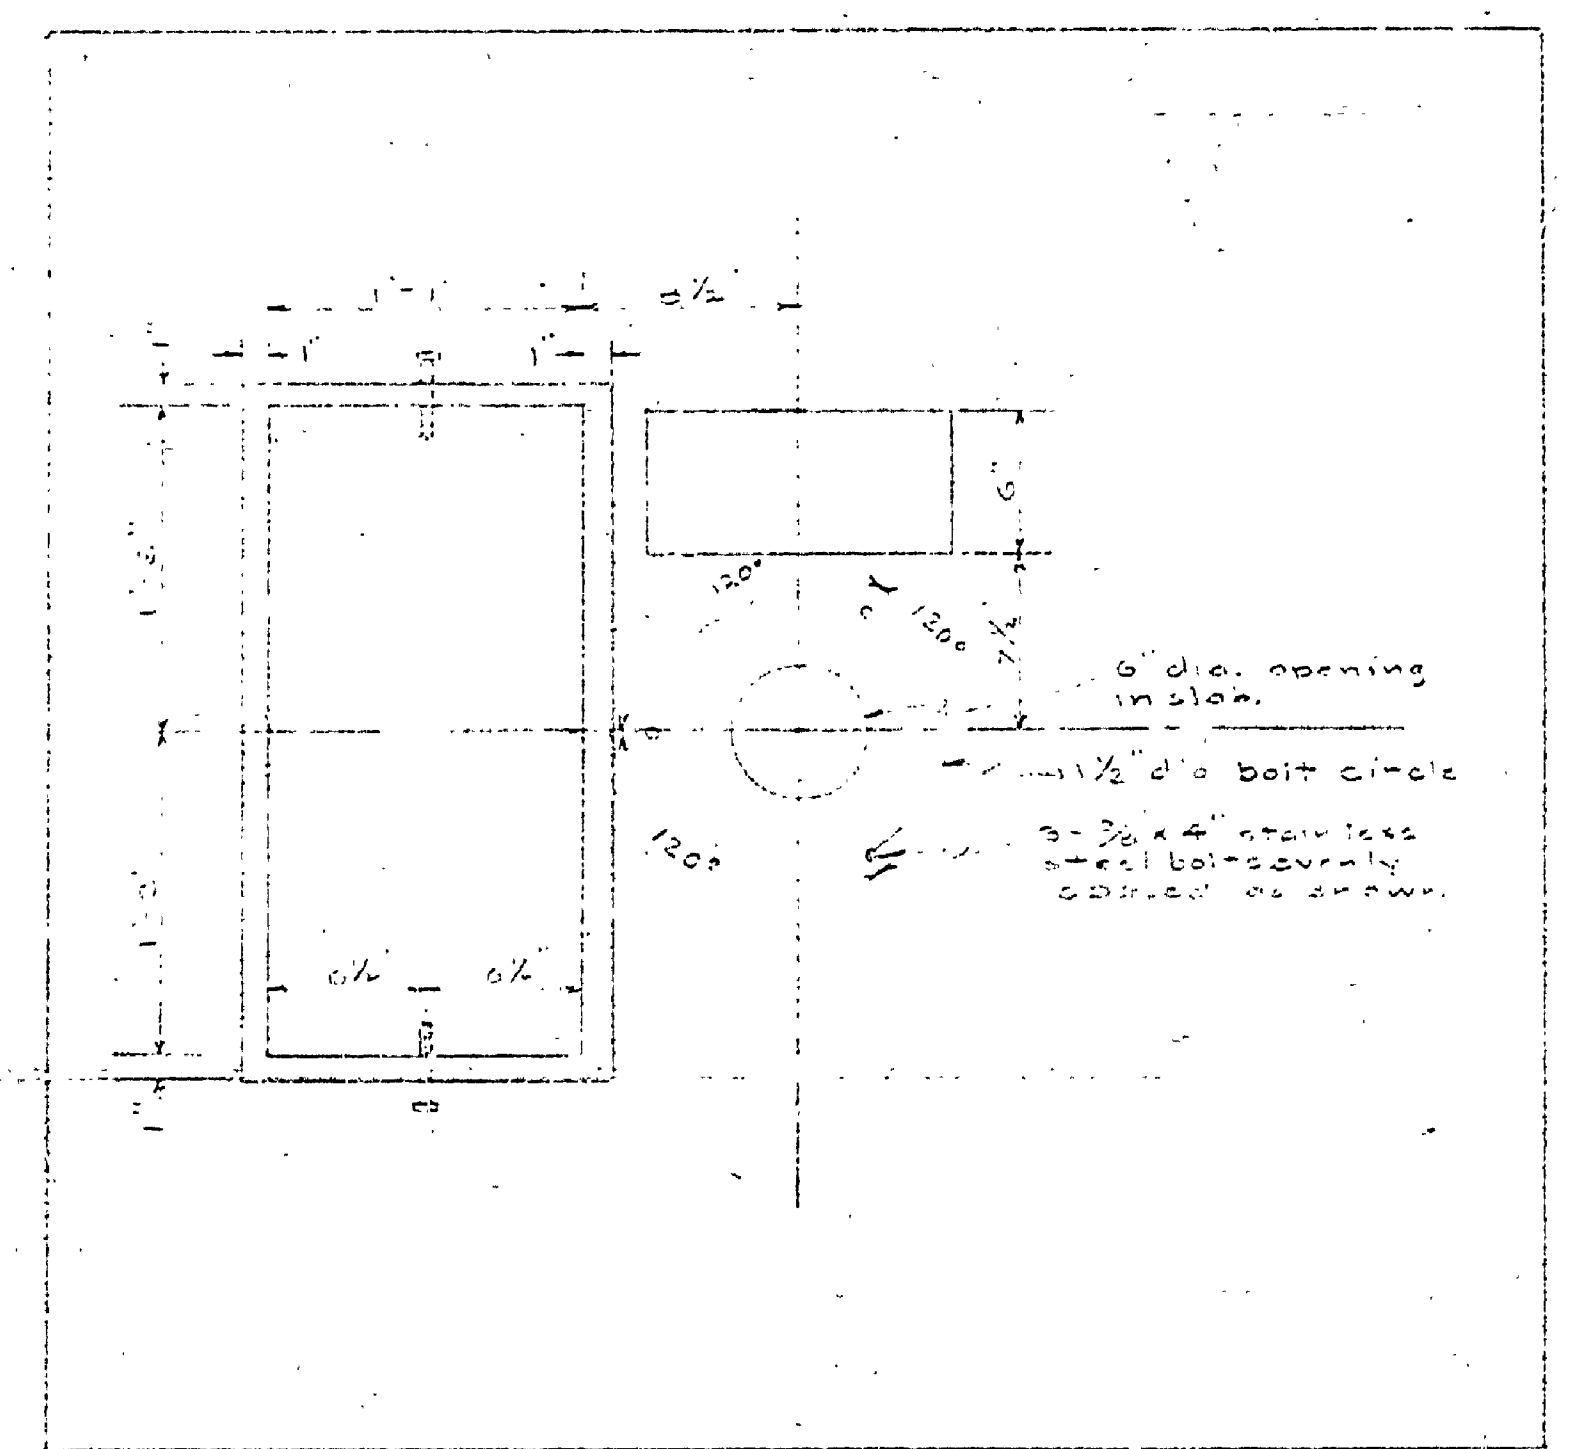


DESIGNED BY	DATE	REVIEWED	DATE	APPROVED	DATE	NO.	BY	DATE	REVISIONS
BY 10-13		ARCHITECTURAL	10-27-41		1	1	W.C.C.	11-13-41	1
DRAWN BY		ENGINEERING	10-13-41		2	2	E.P.D.	11-13-41	2
CHECKED BY		LANDSCAPE	10-13-41		3	3	E.J.P.	11-13-41	3
					4	4			4
					5	5			5
					6	6			6

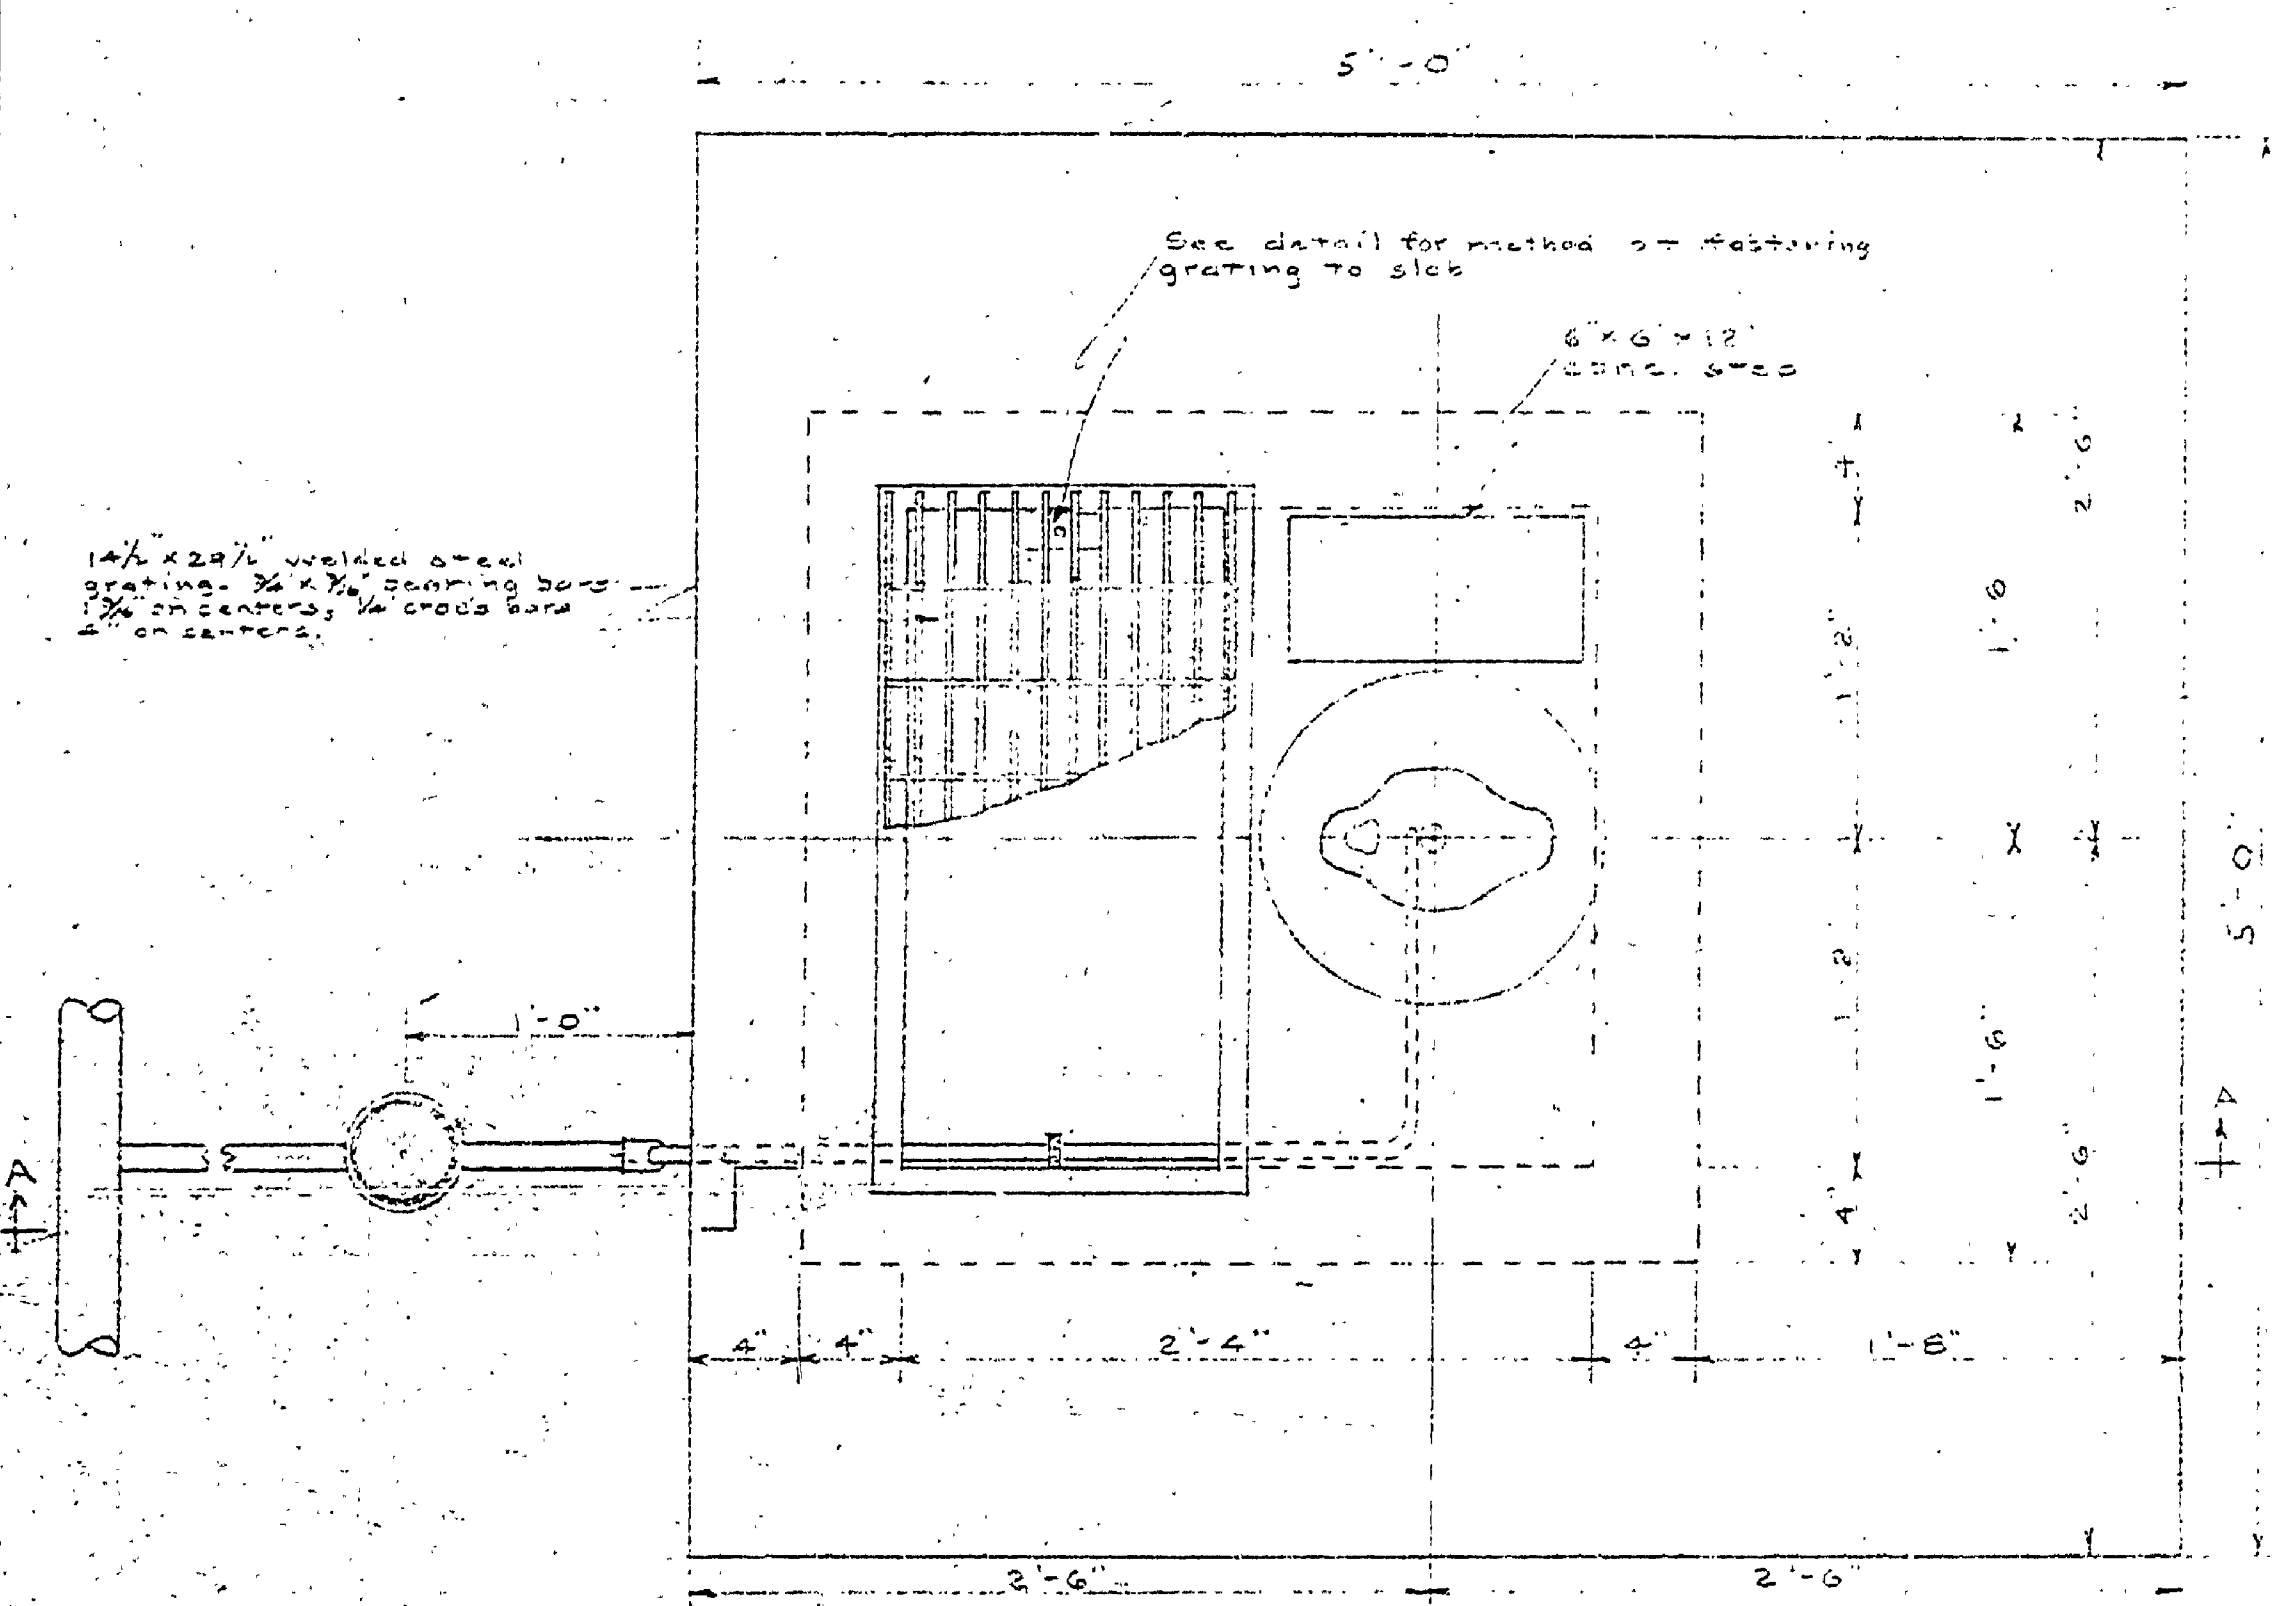

STANDARD PLAN FOR DRINKING FOUNTAIN

MICHIGAN DEPARTMENT OF CONSERVATION PARKS AND RECREATION DIVISION

BURT LAKE STATE PARK WATER SYSTEM Scale: As shown

SHEET NO. 4 OF 4 PLAN NO. E-114