

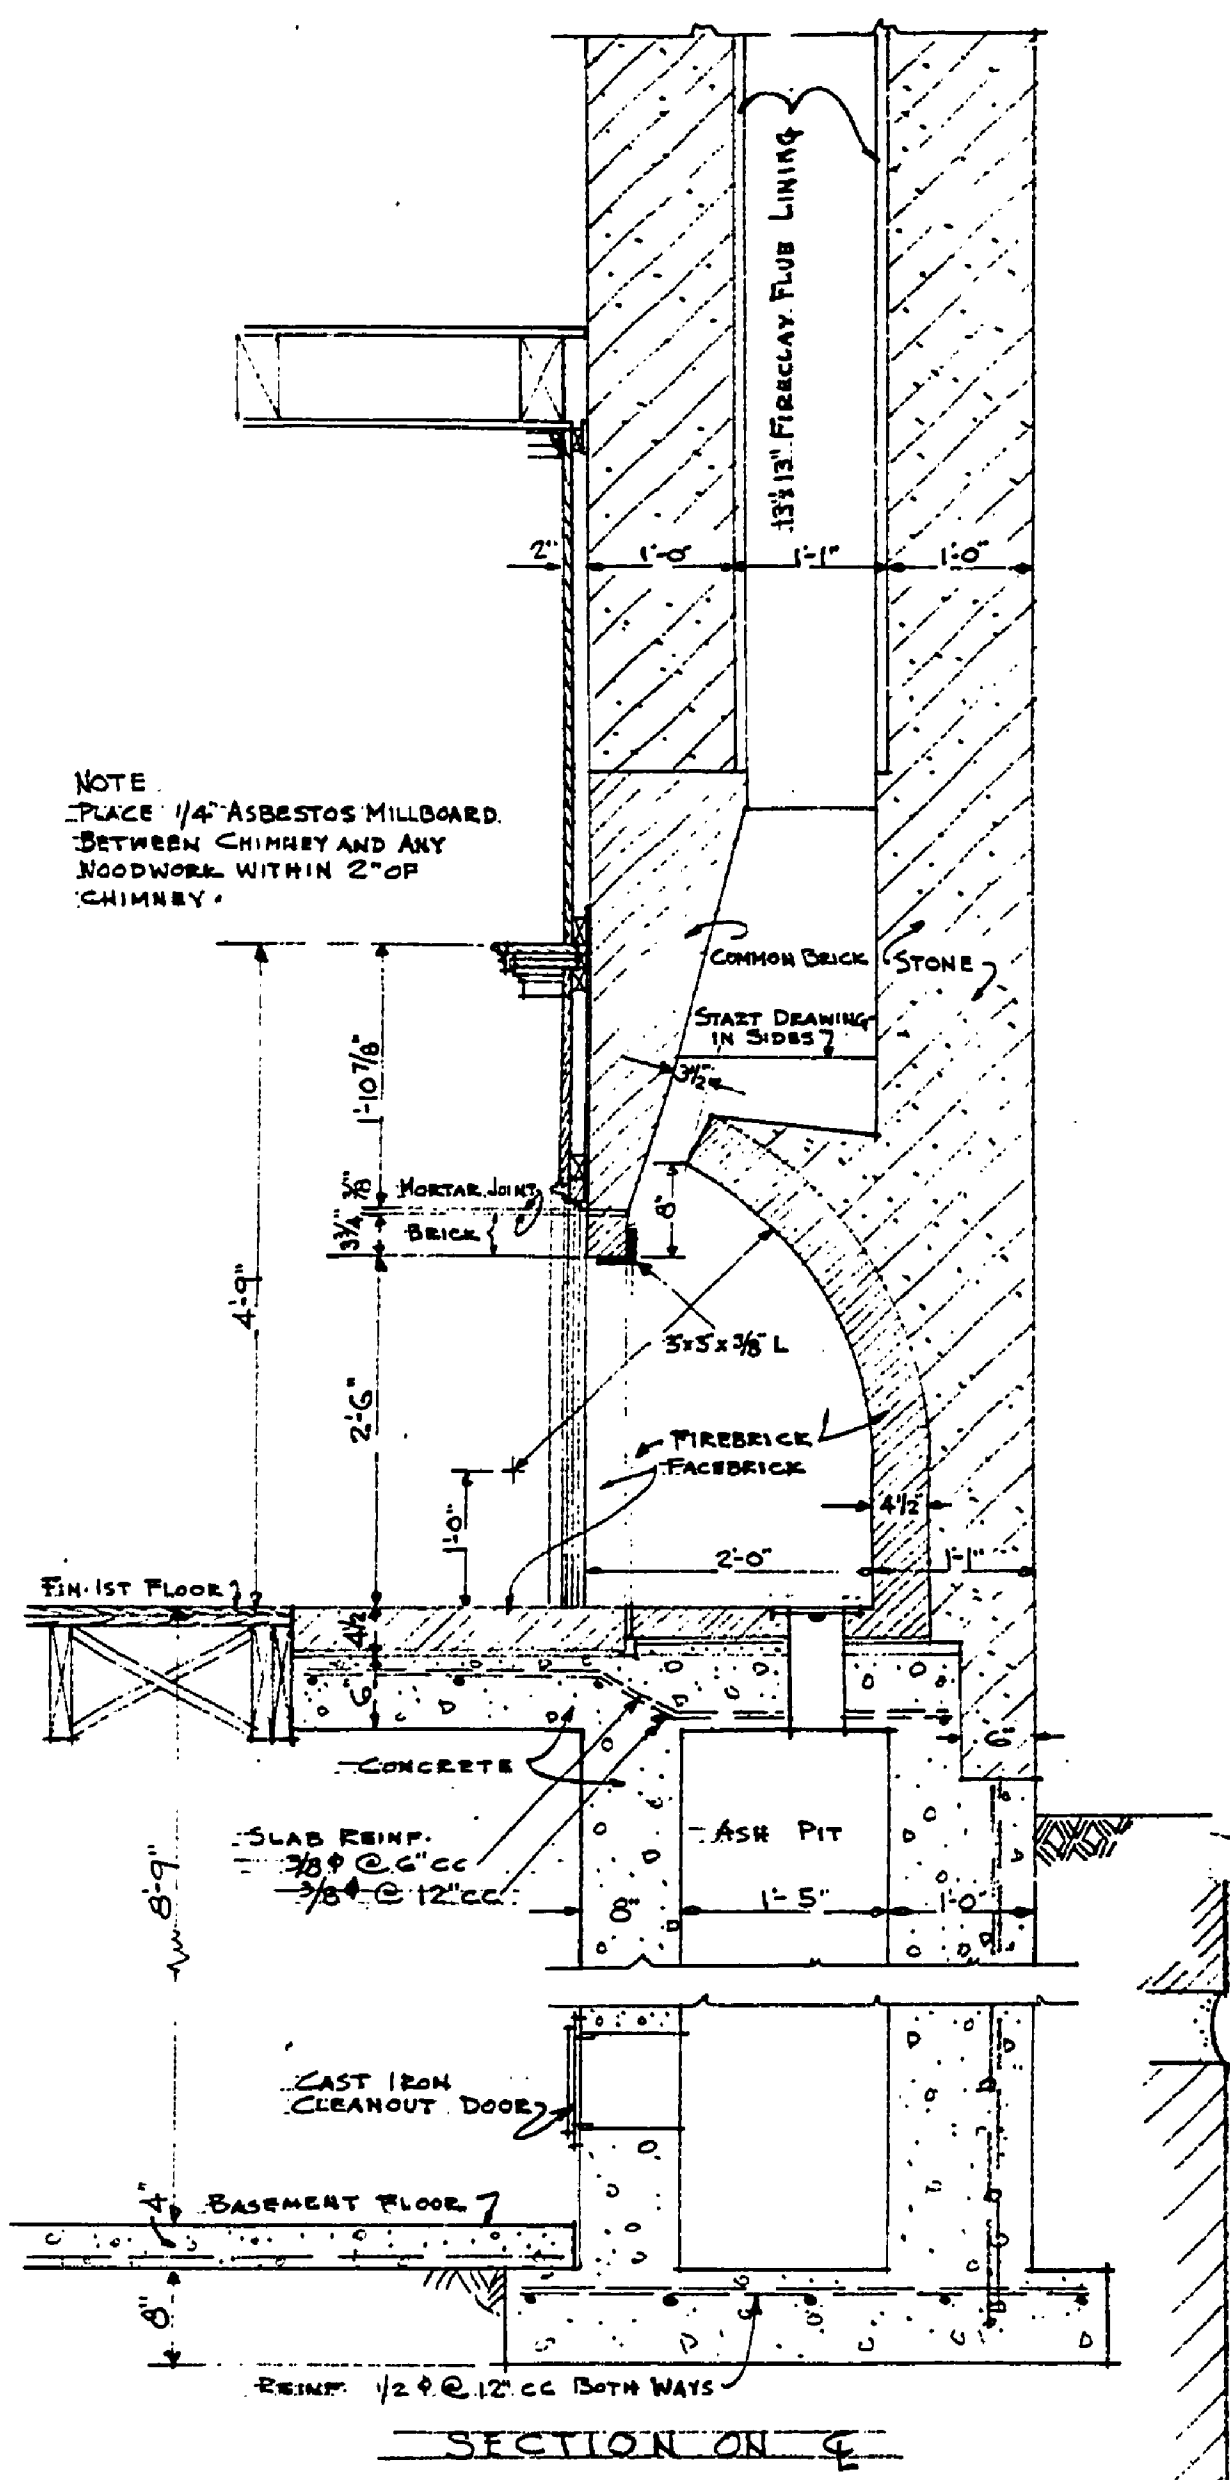
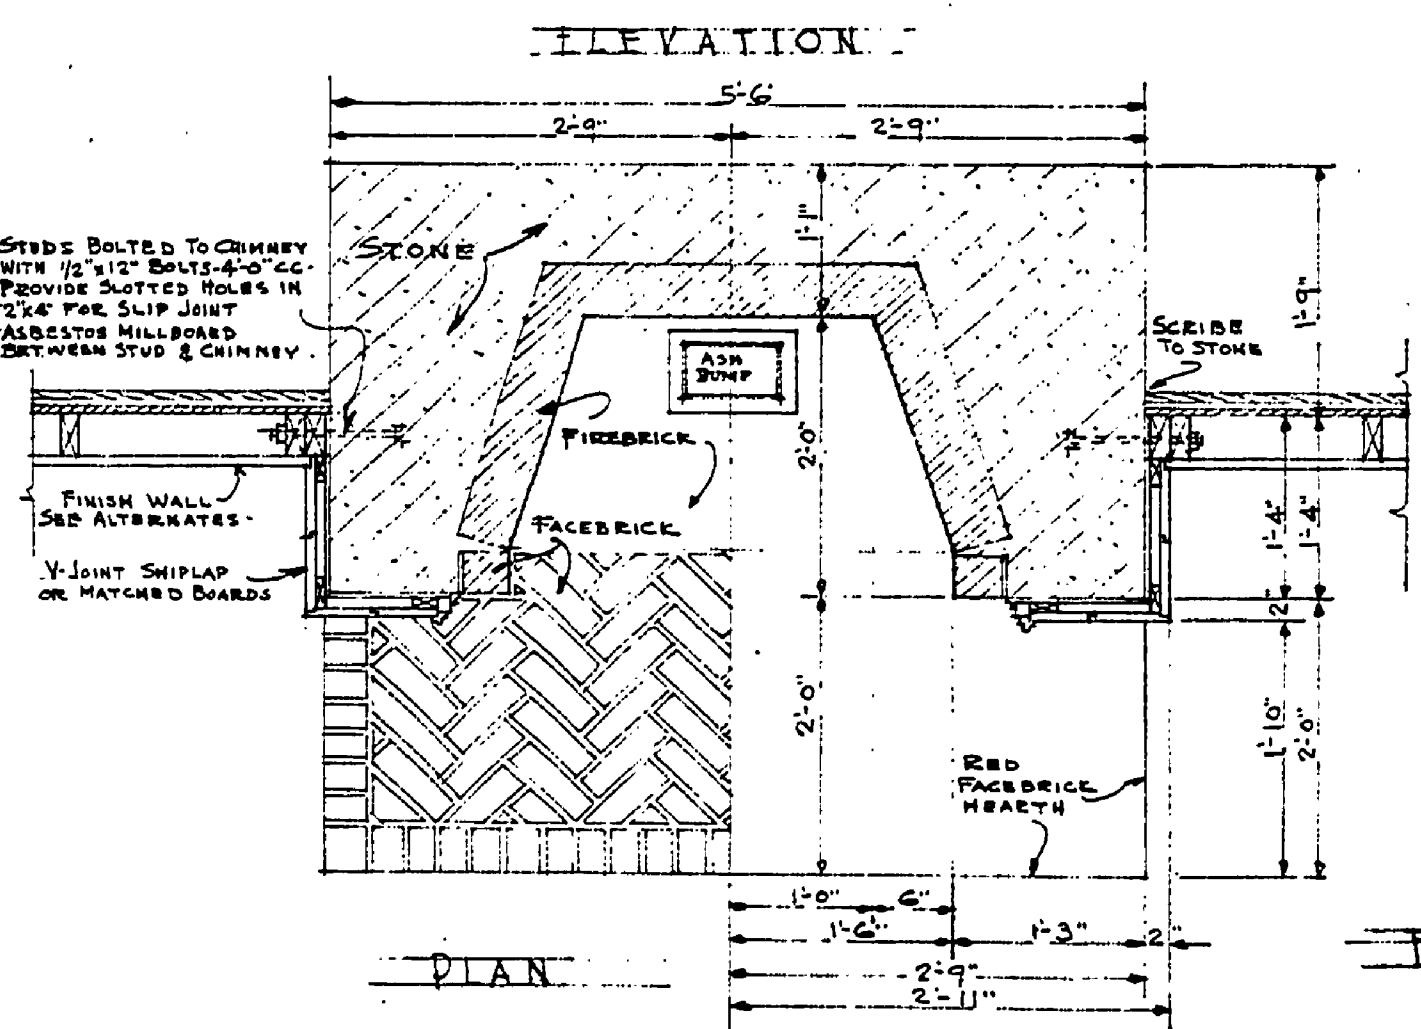


SECTION ON C OF DOOR
 SECTION THROUGH KITCHEN WALL AND ELEVATION OF PORCH
 F.S.D. POST CHAMFER
 DETAILS OF ENTRANCE PORCH
 SCALE 3/4" = 1'-0"

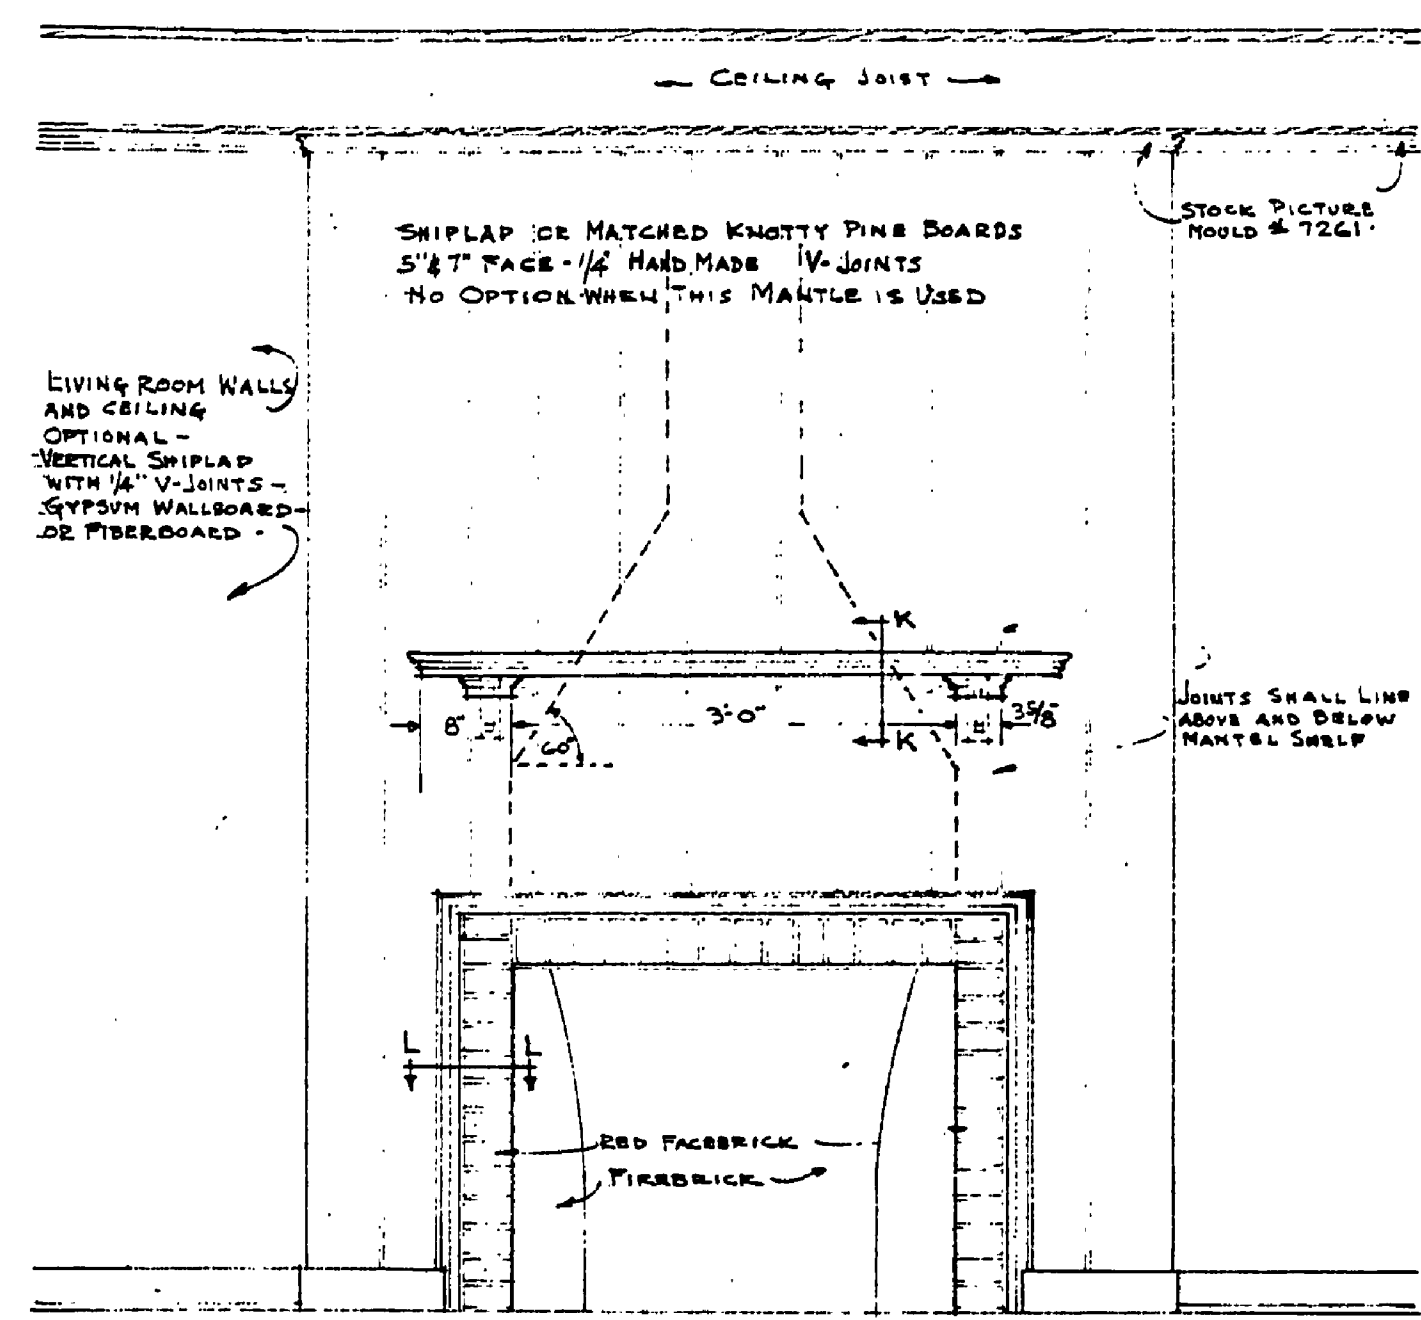


SECTION ON G
 FIREPLACE DETAILS
 SCALE 3/4" = 1'-0"

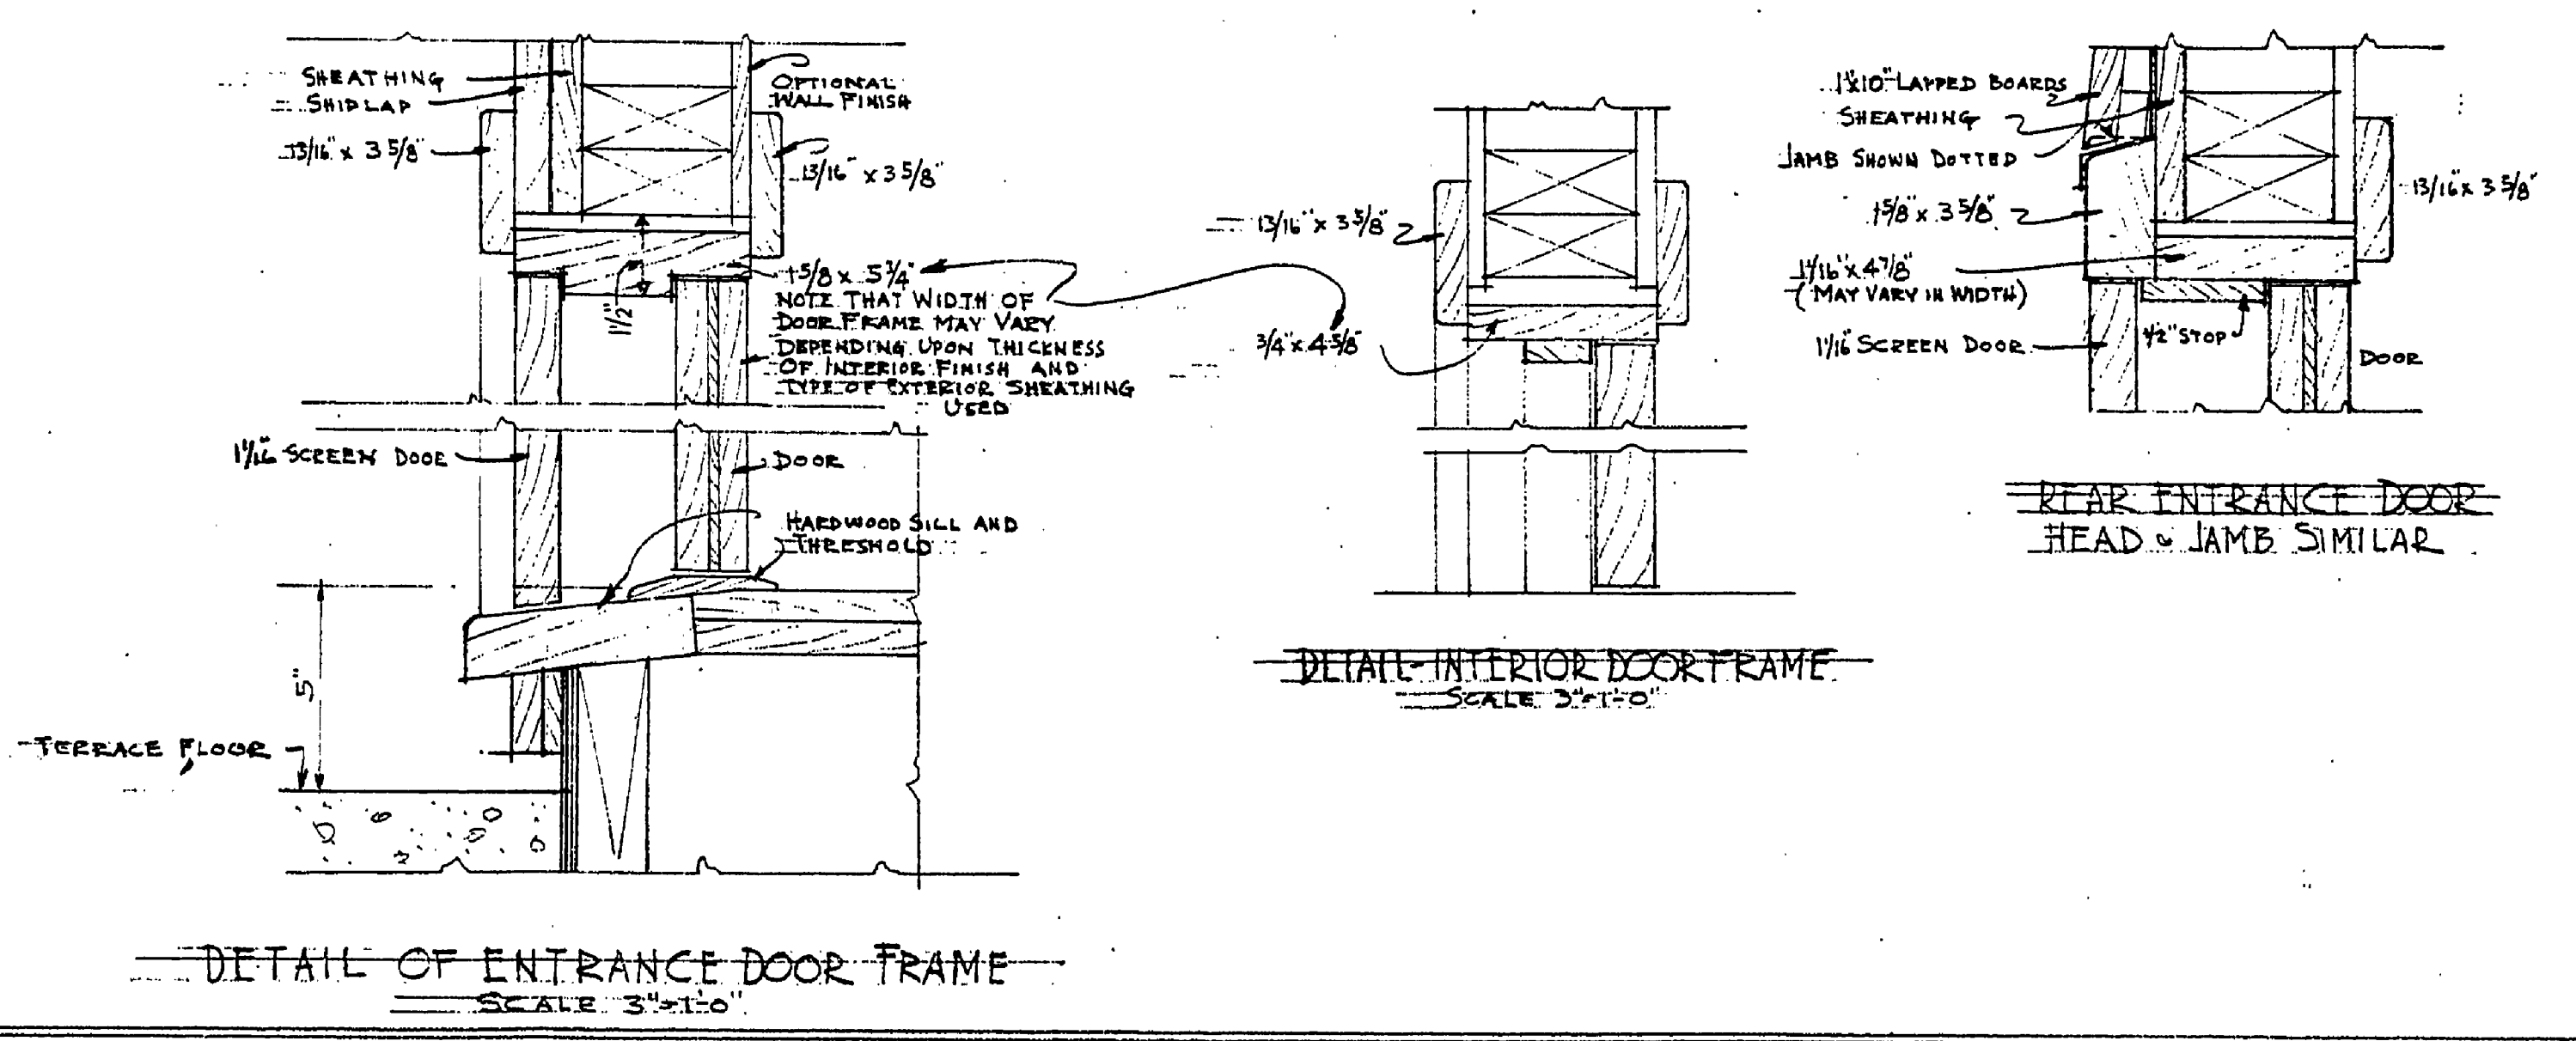


DETAIL OF ENTRANCE DOOR FRAME
 SCALE 3/4" = 1'-0"

DETAIL INTERIOR DOOR FRAME
 SCALE 3/4" = 1'-0"

REAR ENTRANCE DOOR
 HEAD & JAMB SIMILAR

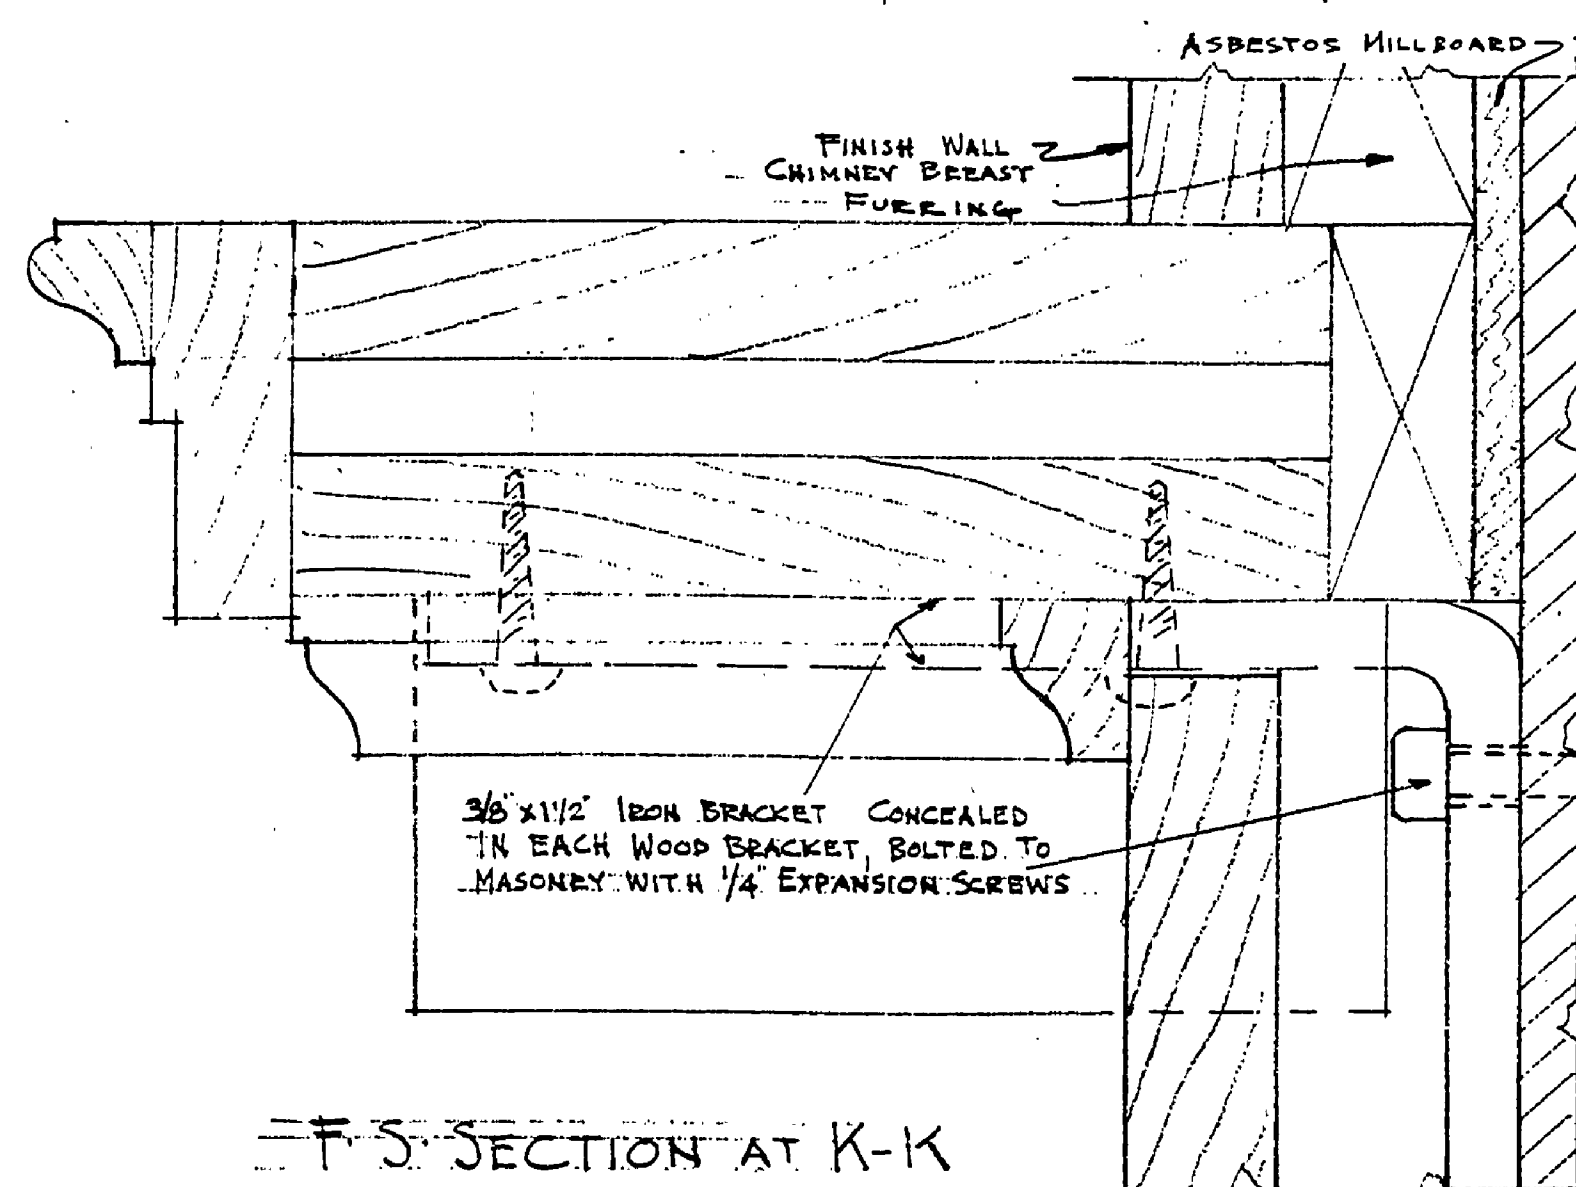

F.S. SECTION AT K-K

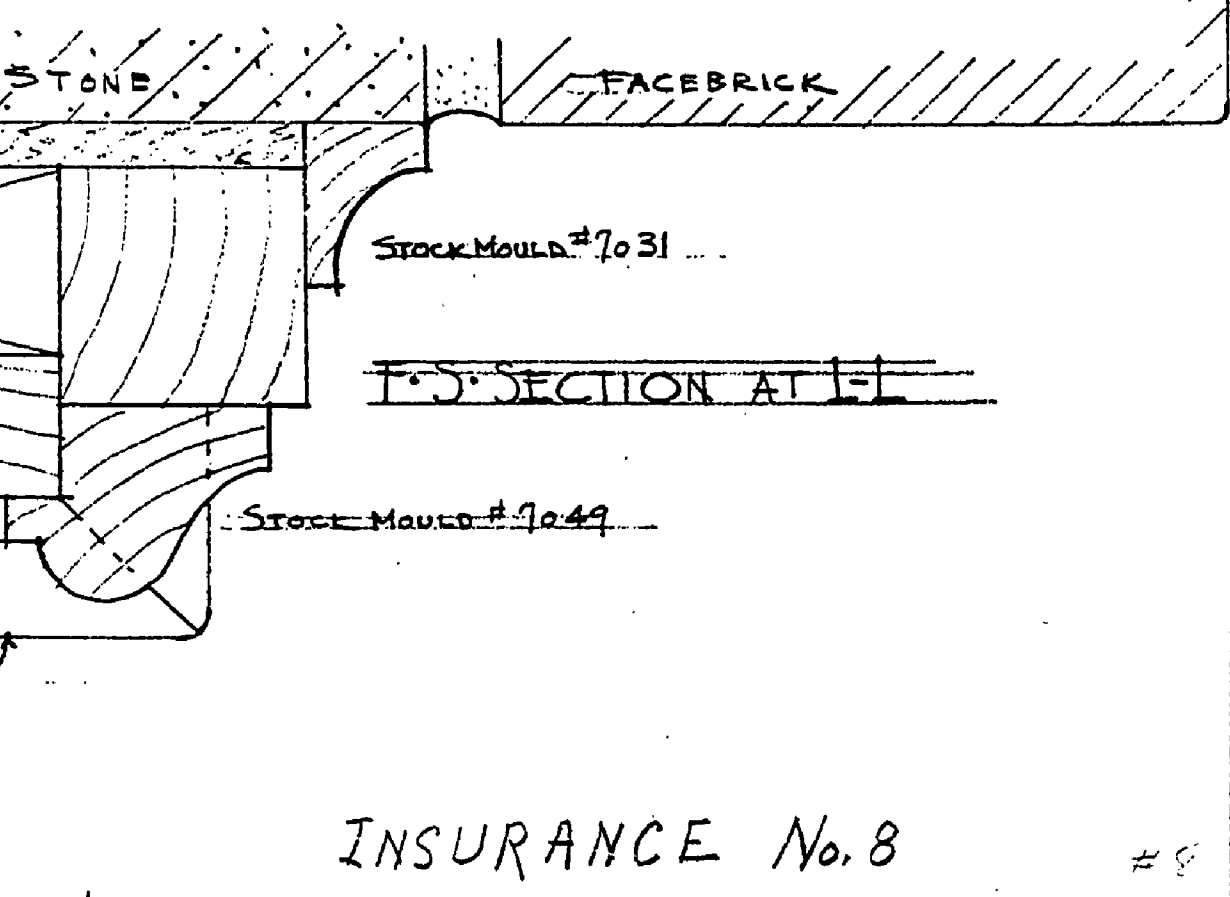

INSURANCE No. 8

UNITED STATES DEPARTMENT OF THE INTERIOR NATIONAL PARK SERVICE BRANCH OF PLANS AND DESIGN'S REGION II	
CORRELATING WITH MICHIGAN DEPARTMENT OF CONSERVATION	
DRAWN BY H. H. ...	YANKEE SPRINGS RECREATION DEMONSTRATION AREA
DESIGNED BY H. H. ...	CUSTODIAN'S DWELLING HEADQUARTERS AREA
CHECKED BY H. H. ...	SCALE DATE OCT 7, 1939
PROJECT NO. 220	7-101