

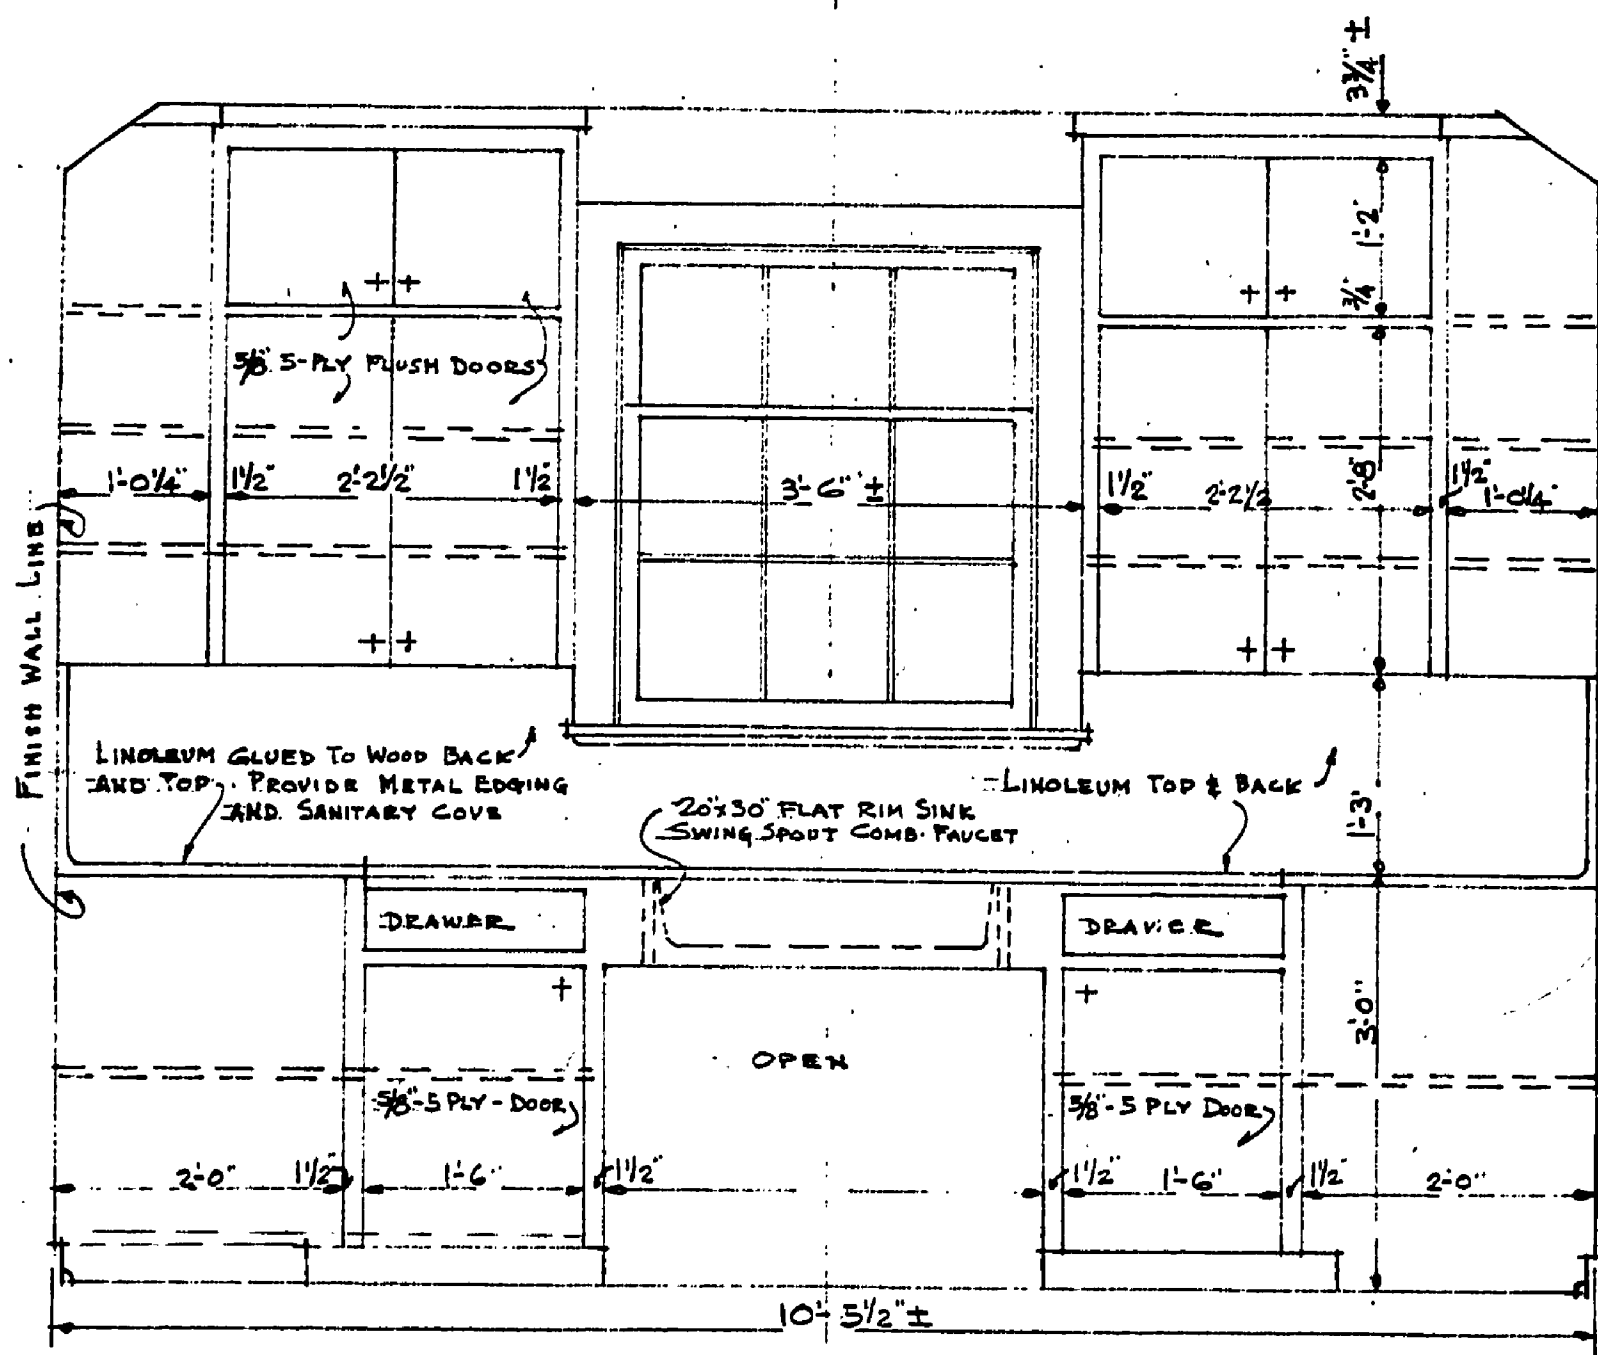


TYPICAL SECTION THROUGH CUPBOARDS

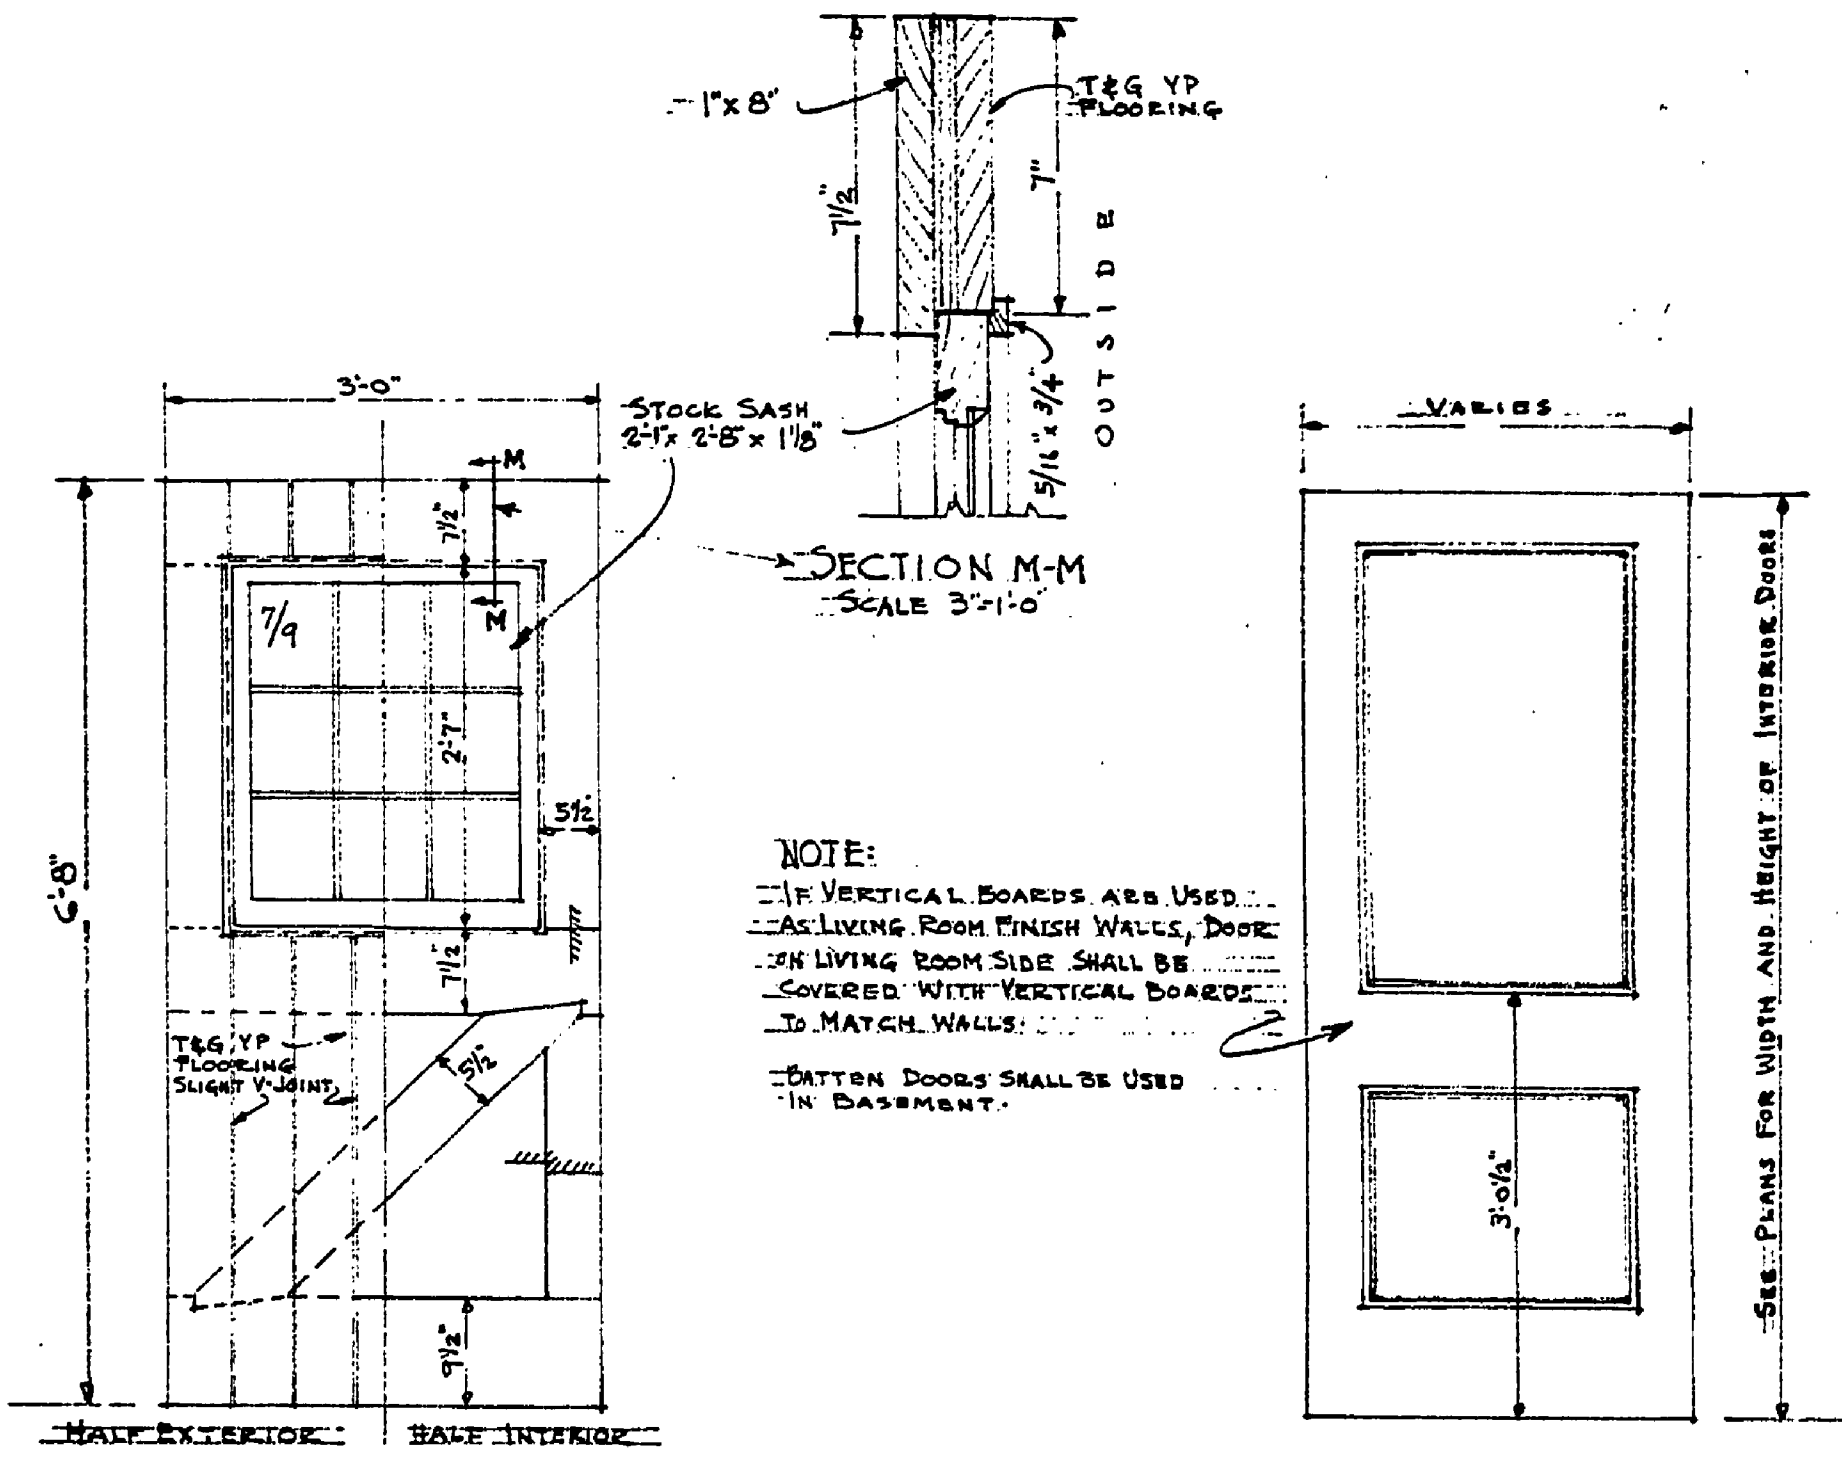


DETAIL OF KITCHEN CUPBOARDS
SCALE 3/4\"/>

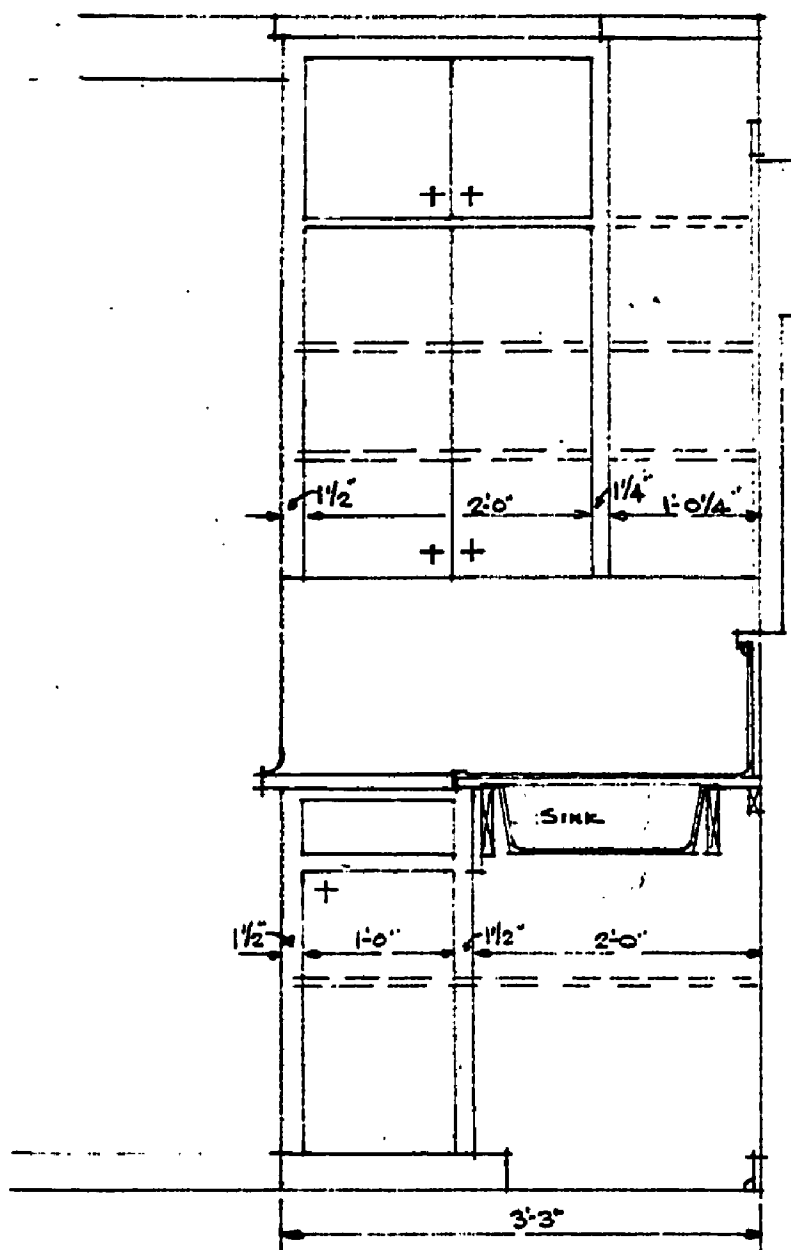


DETAIL OF EXTERIOR DOORS
SCALE 3/4\"/>

DETAIL OF INTERIOR DOORS
SCALE 3/4\"/>

NOTE:
 - IF VERTICAL BOARDS ARE USED...
 - CASING FROM TRIM WALLS, DOOR...
 - ON LIVING ROOM SIDE SHALL BE...
 - COVERED WITH VERTICAL BOARDS...
 - TO MATCH WALLS...
 - BATTEN DOORS SHALL BE USED...
 - IN BATHROOM.

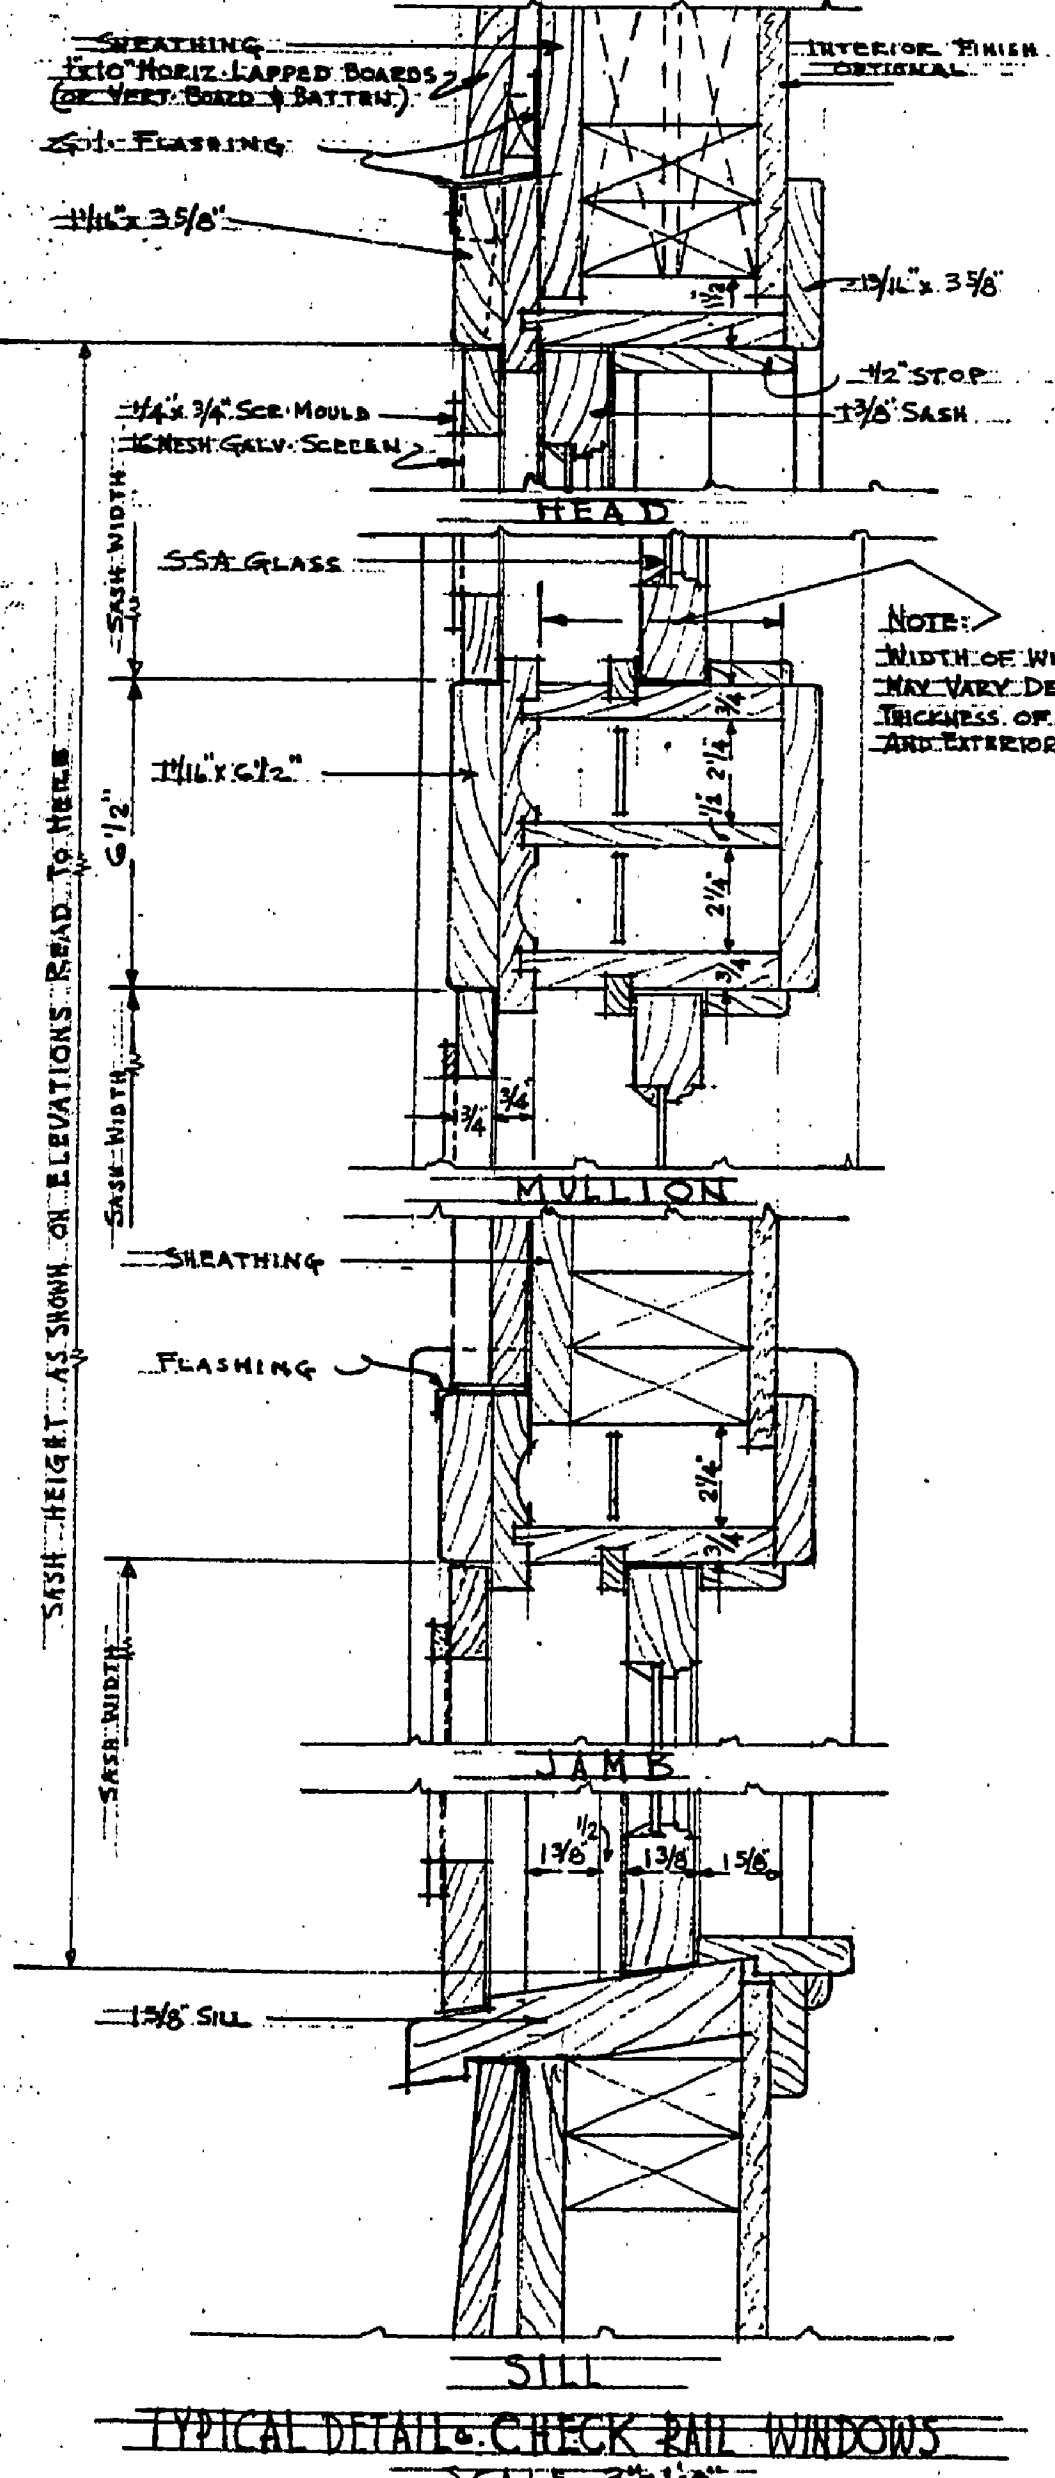

TYPICAL DETAILS CHECK RAIL WINDOWS
SCALE 3/4\"/>

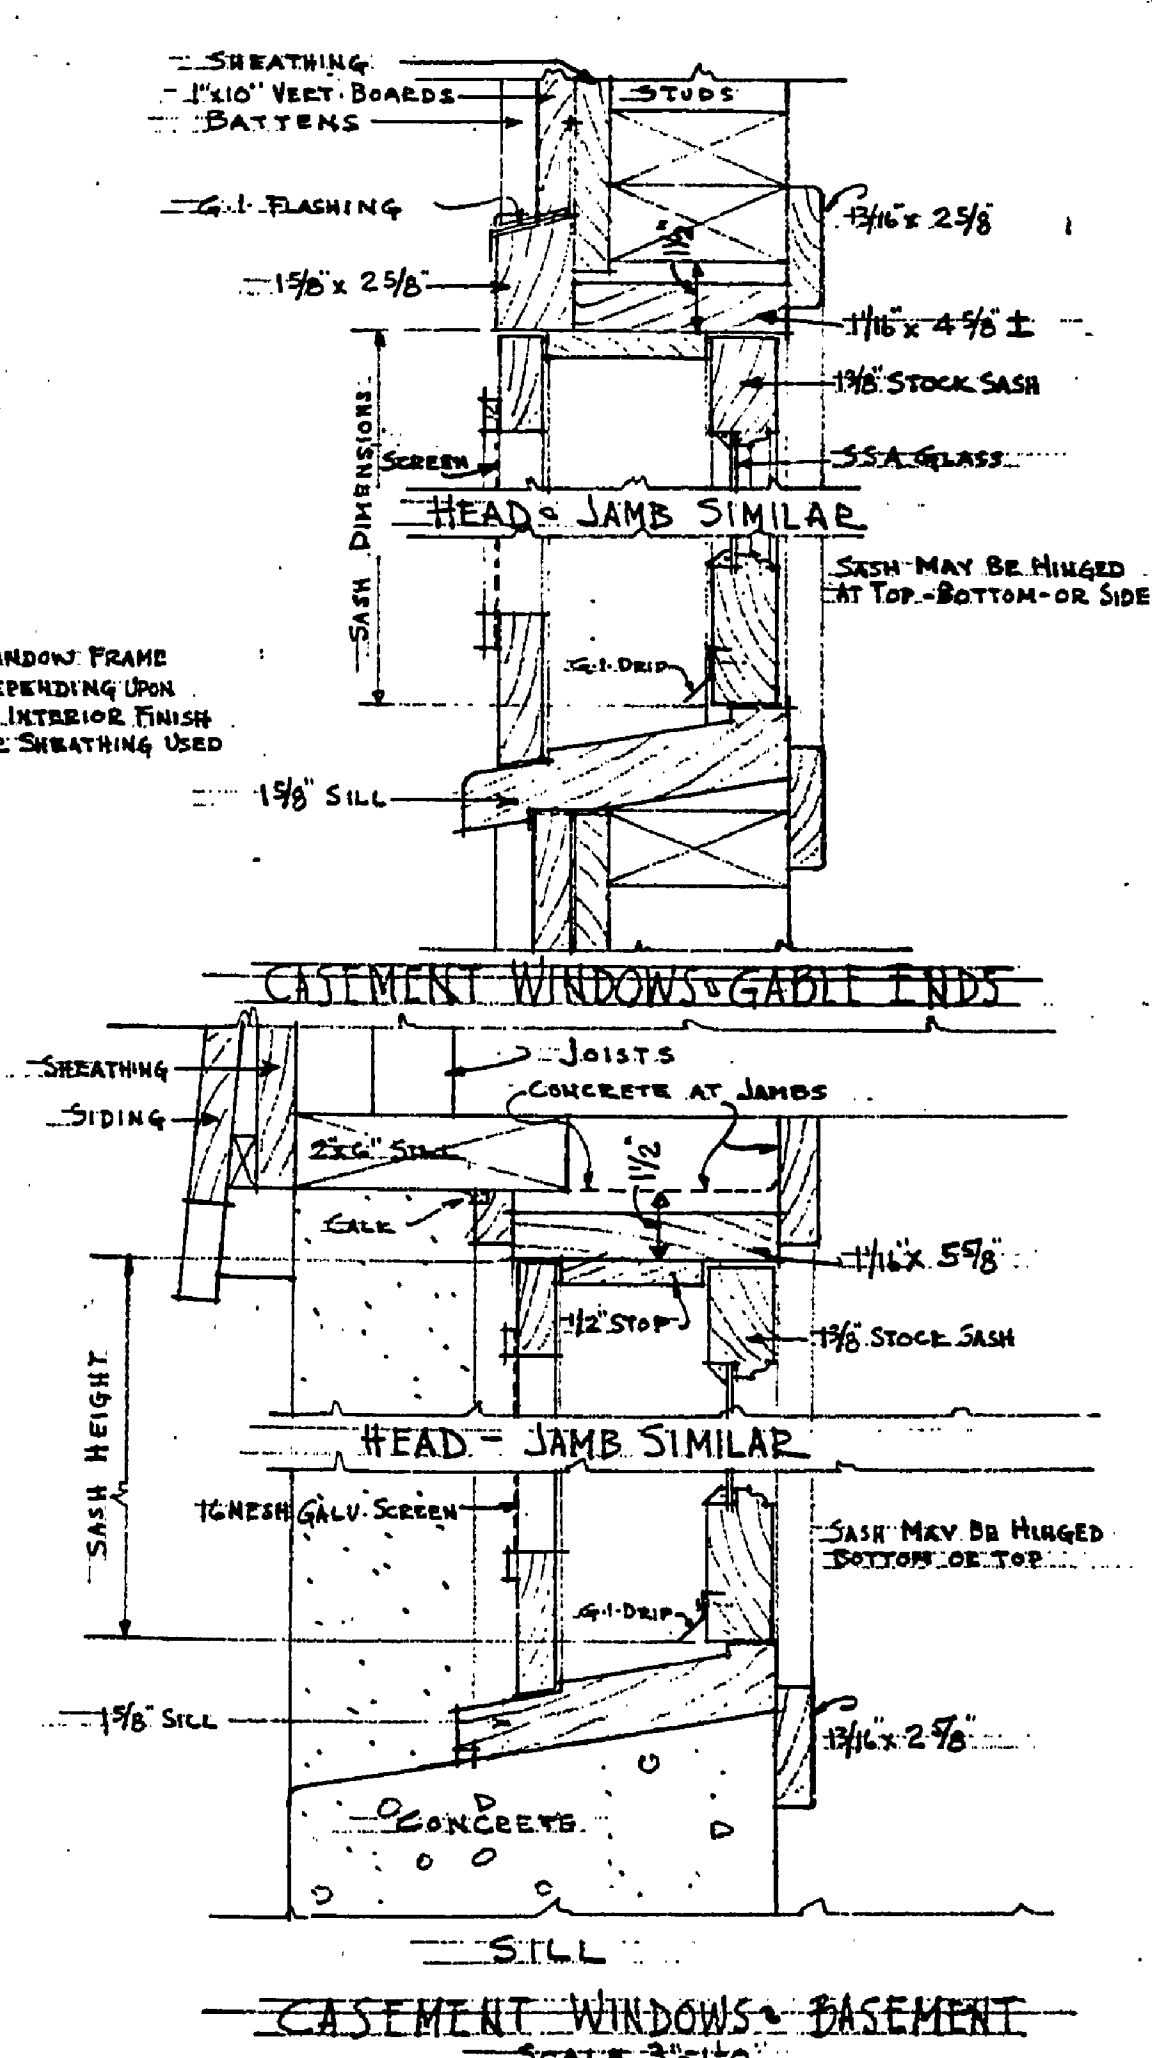

CRESTMENT WINDOWS - BASEMENT
SCALE 3/4\"/>

INSURANCE No. 8 #8

UNITED STATES		DATE	NO.
DEPARTMENT OF THE INTERIOR		APPROVED	558
NATIONAL PARK SERVICE		DESIGNED BY	558
BRANCH OF PLANS AND DESIGN - REGION II		CHECKED BY	558
CORRELATING WITH		PROJECT MGR.	558
MICHIGAN DEPARTMENT OF CONSERVATION			
DRAWN BY	YANKEE SPRINGS	DATE	558
DESIGNED BY	RECREATION DEMONSTRATION AREA	DATE	558
CHECKED BY	CUSTODIAN'S DWELLING	DATE	558
PROJECT MGR.	HEADQUARTERS AREA	DATE	558