



ELEVATION

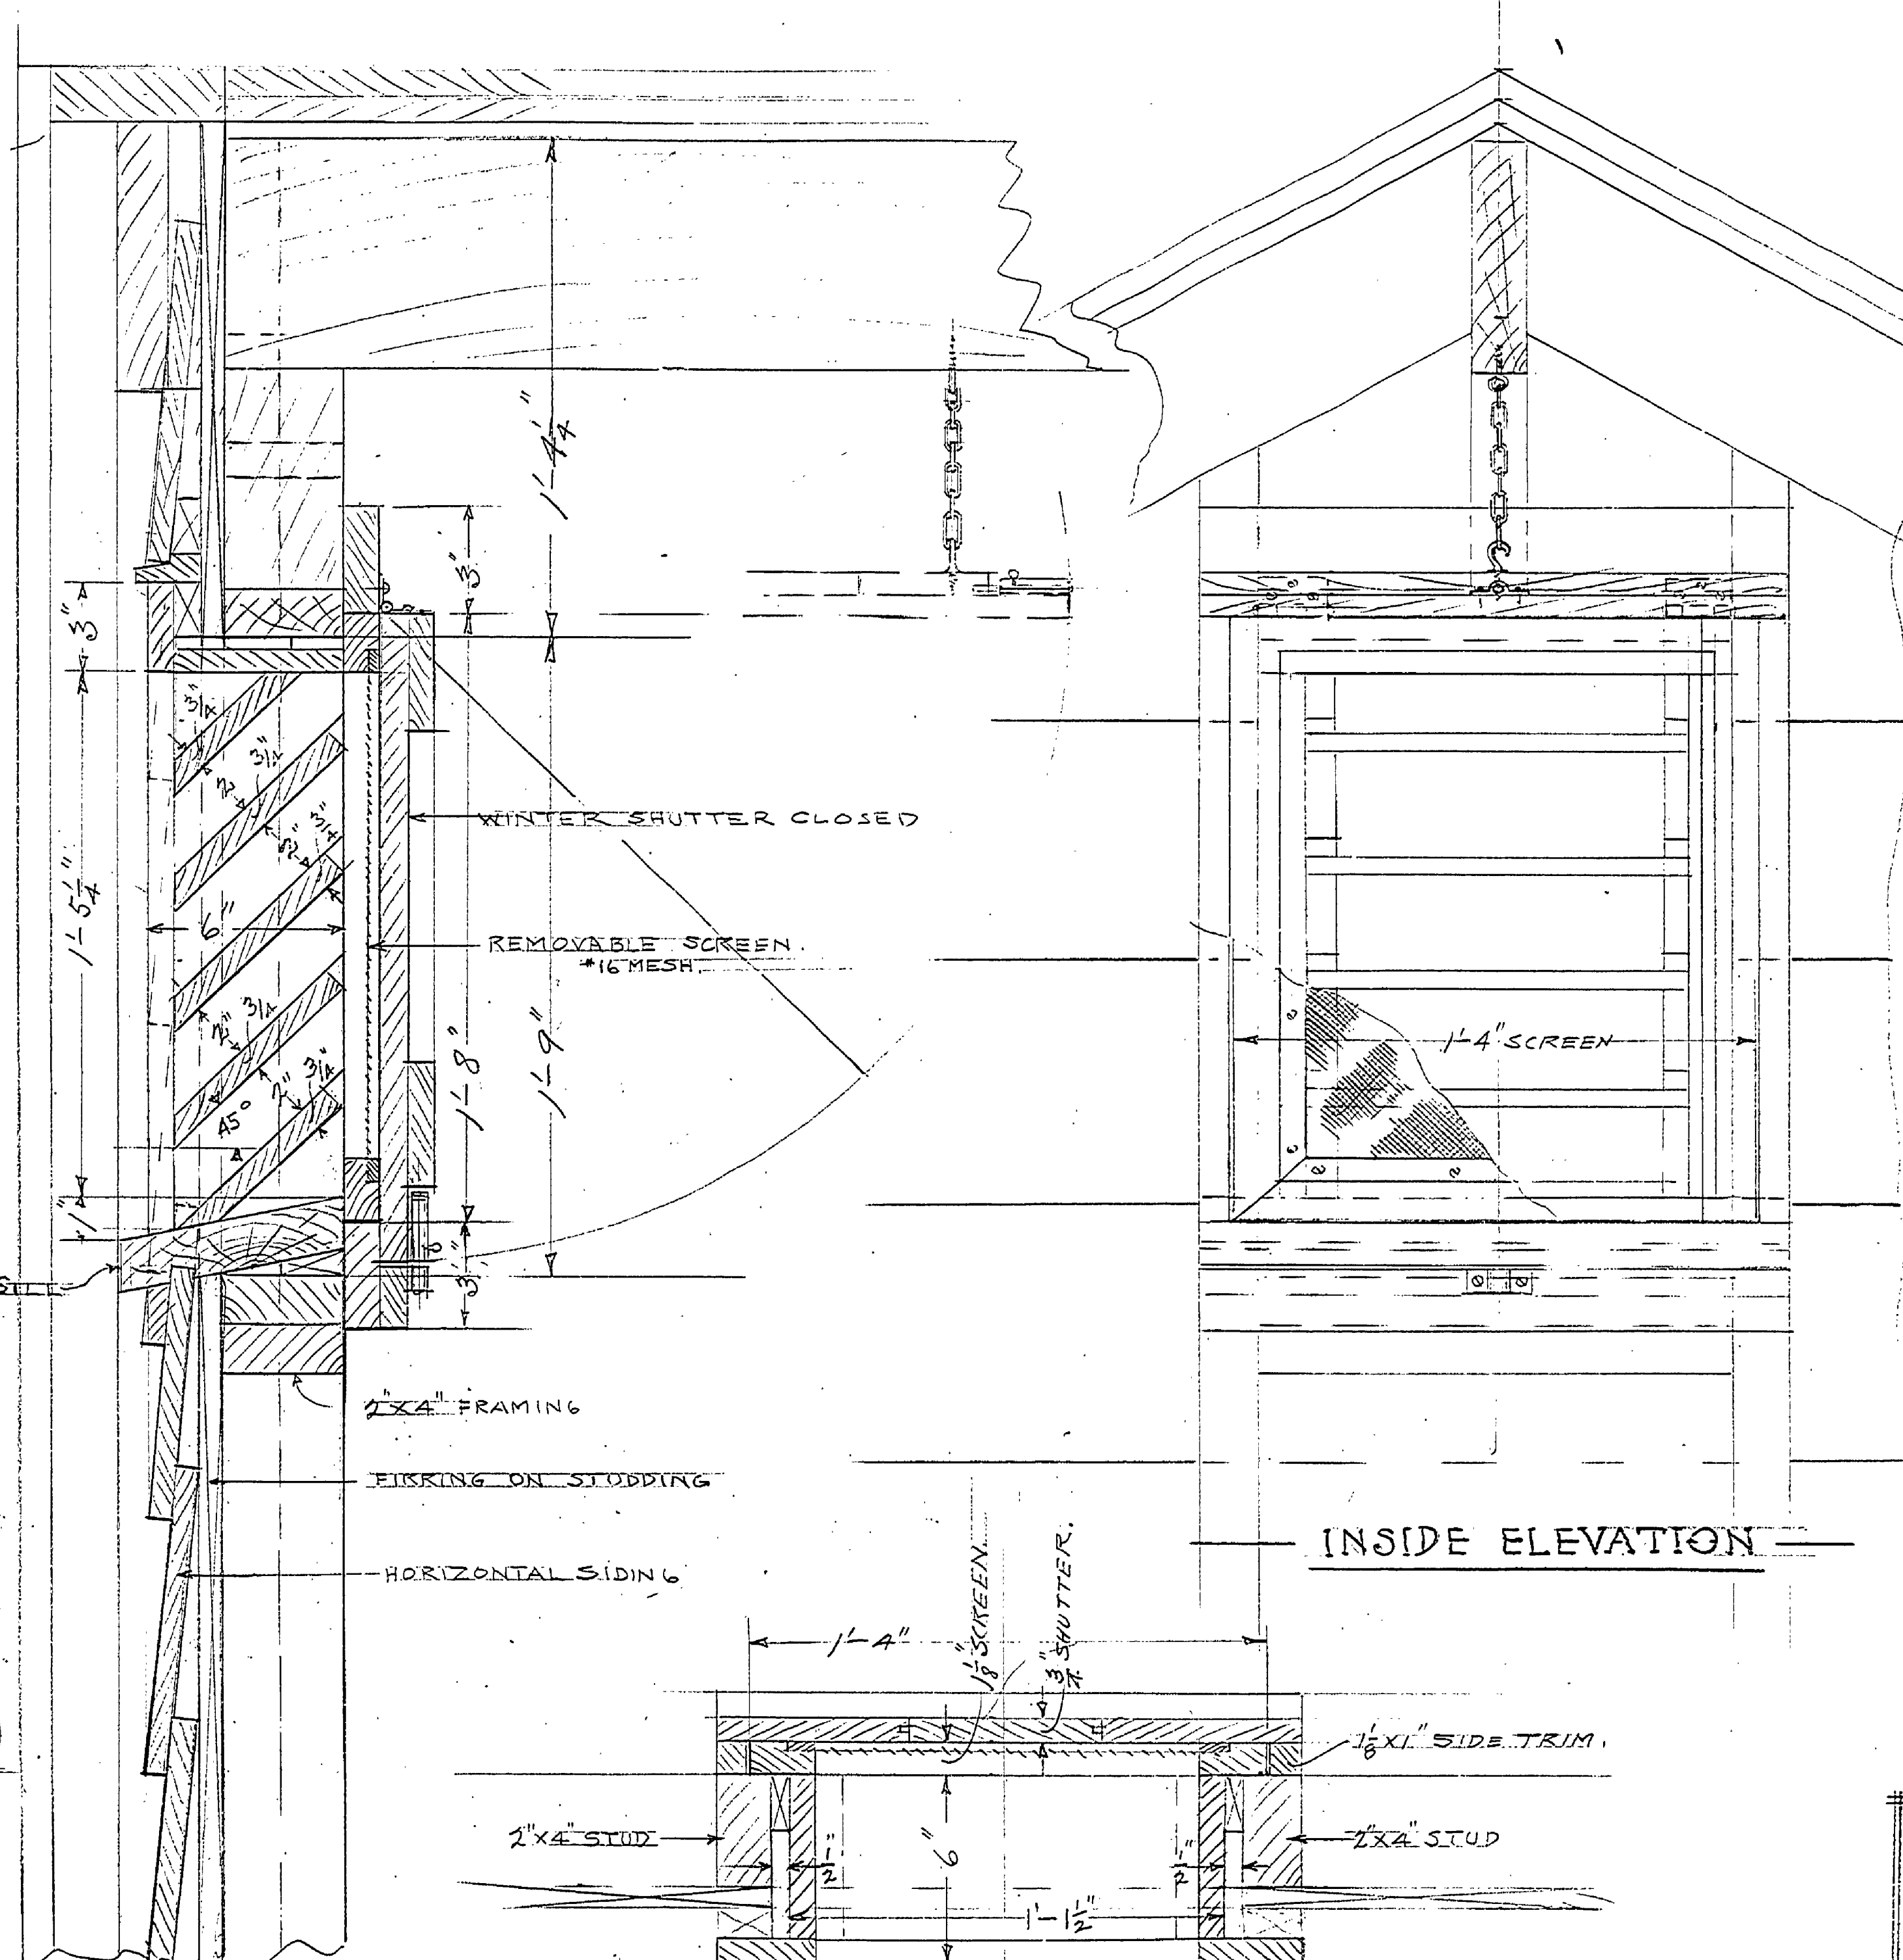


SECTION A-A

INSIDE ELEVATION

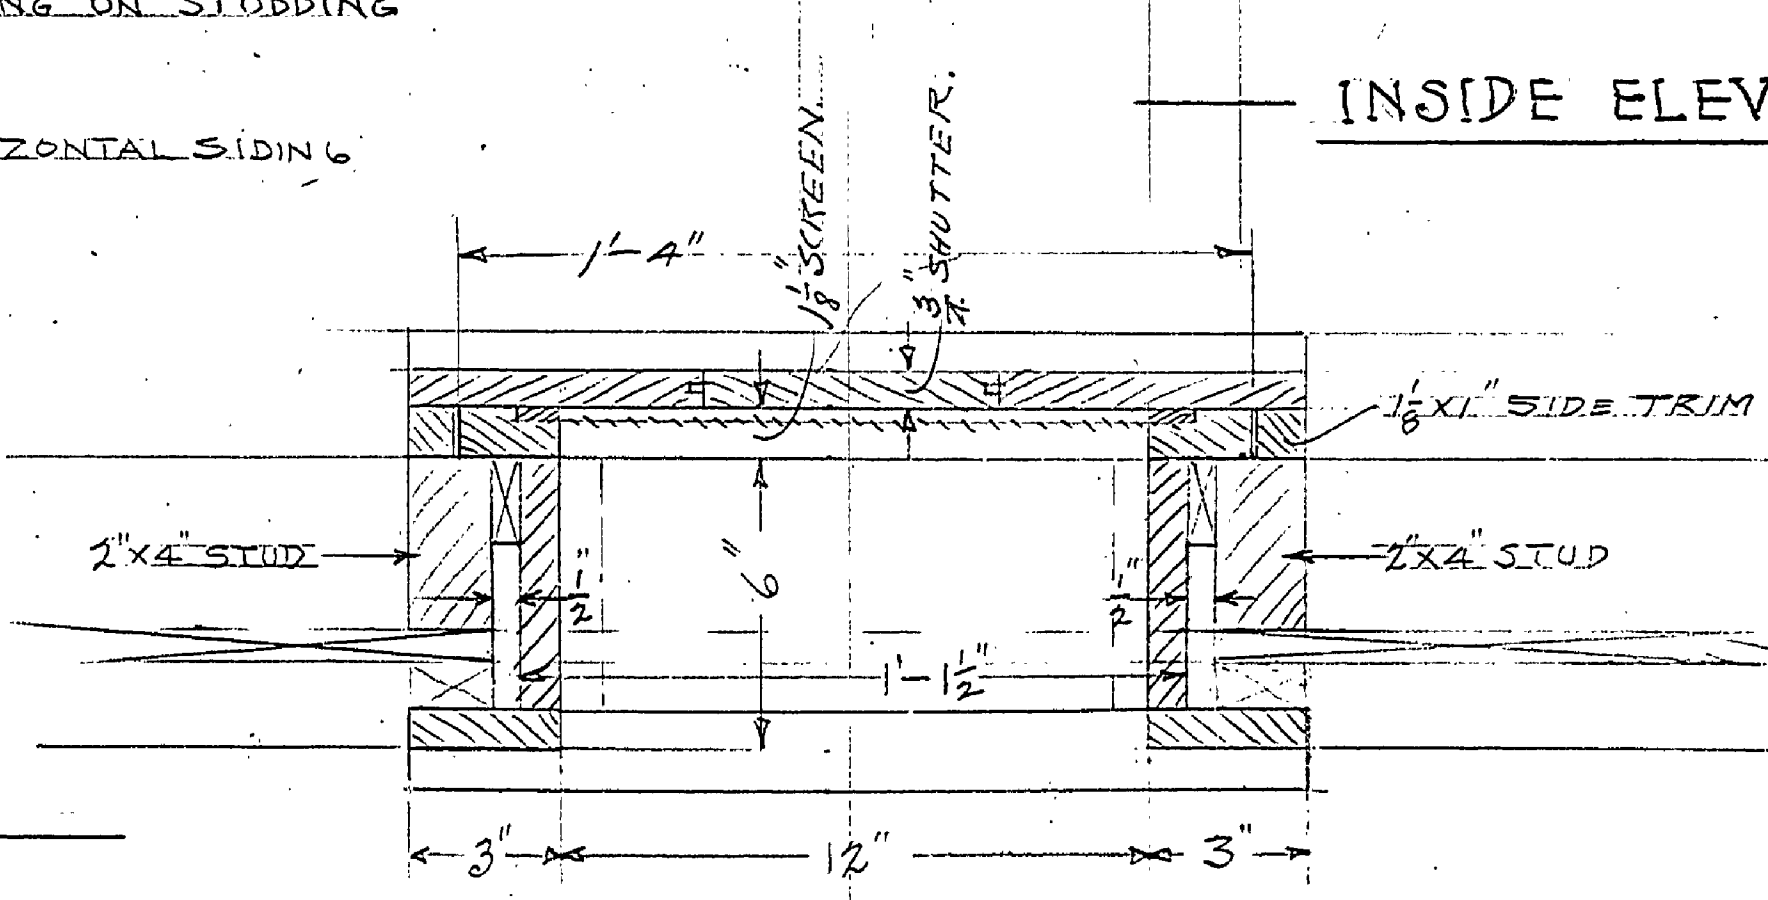

SECTION B-B

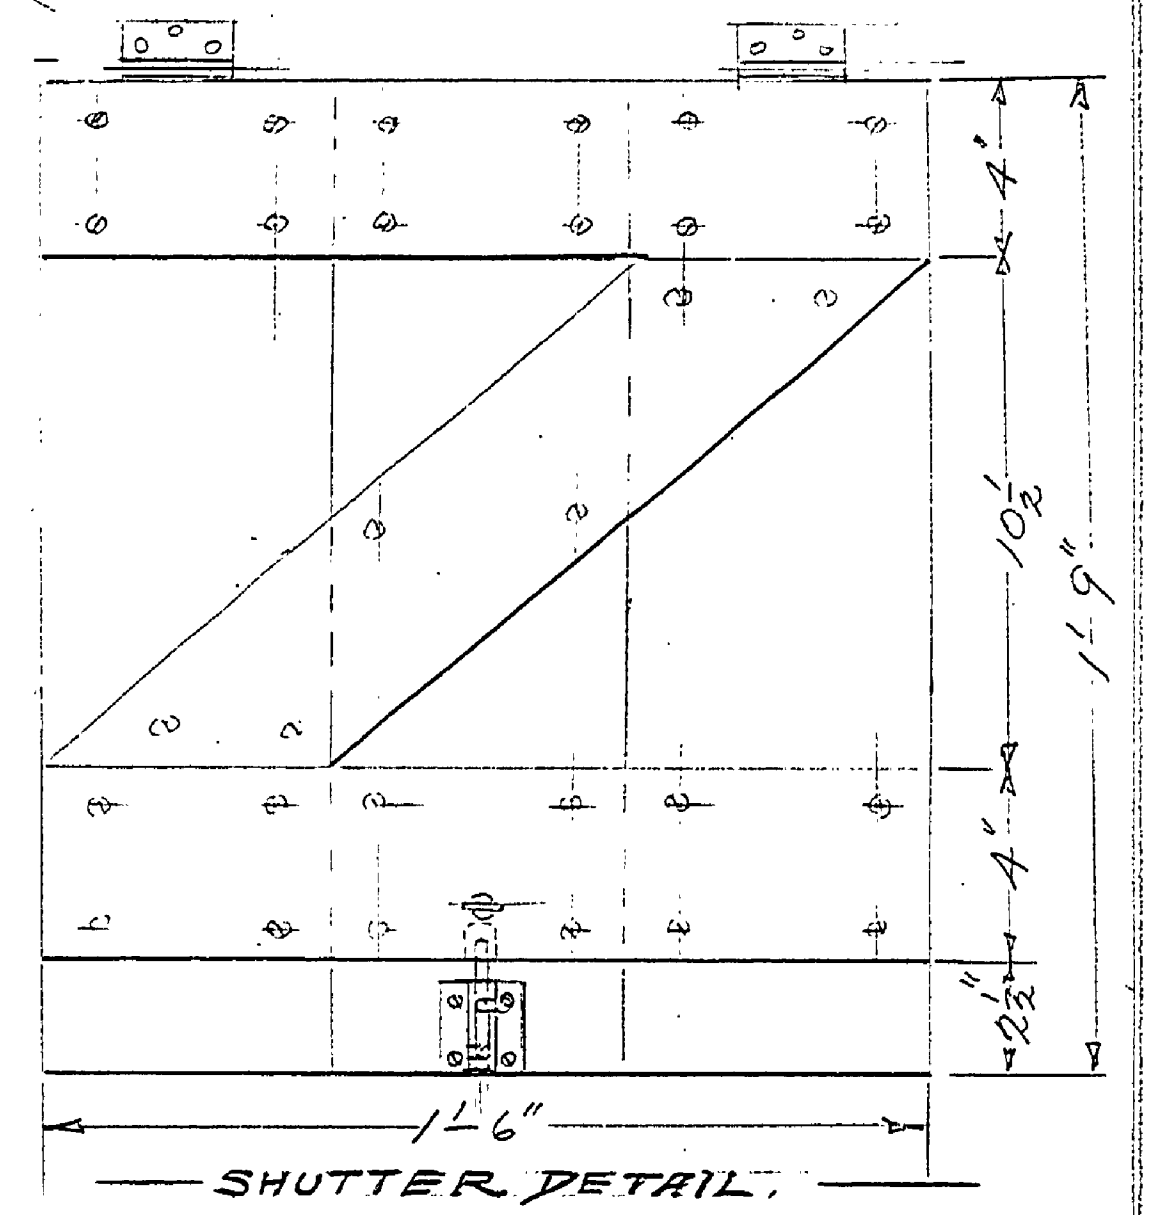

SHUTTER DETAIL

UNITED STATES DEPARTMENT OF THE INTERIOR NATIONAL PARK SERVICE COOPERATING WITH MICH. DEPT. OF CONSERVATION		
DRAWN BY ENCG.	YANKEE SPRINGS PROJECT	PLAN 90-45 NO. 3 OF 4
DESIGNED BY E.W.G.	INFIRMARY	SCALE 3/4" = 1'-0"
CHECKED BY	LONG LAKE	L.D. M-6 DATE 5-22-35
PREPARED AND APPROVED BY	PROJECT MANAGER	DATE
RECOMMENDED BY	INSPECTOR	DATE
APPROVED BY	REGIONAL DIRECTOR	DATE

INSURANCE No. 59 # 59

Job # 18

A-111