




LAKE - ELEVATION

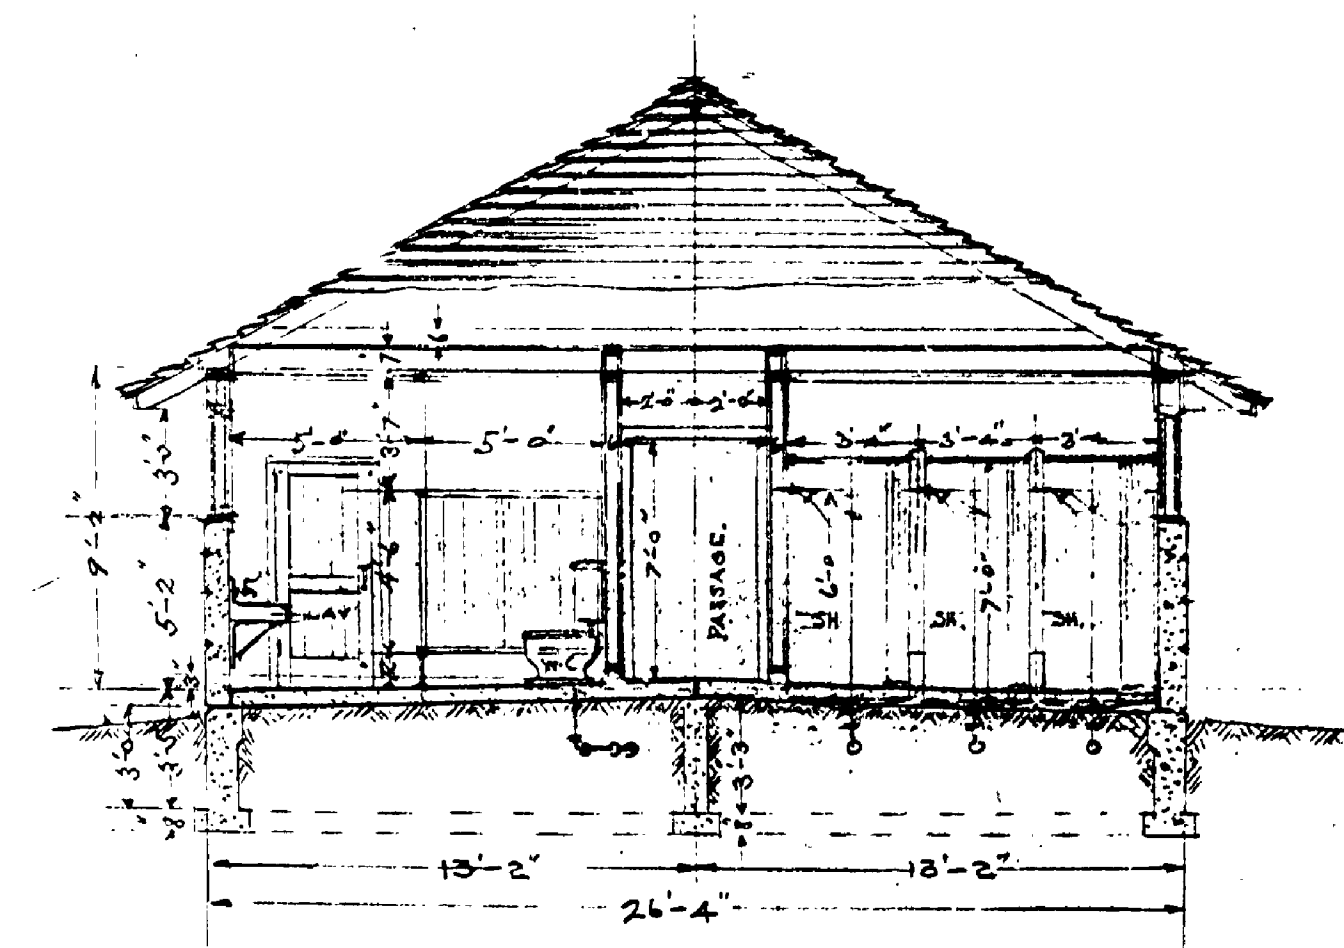


CROSS SECTION Z-Z

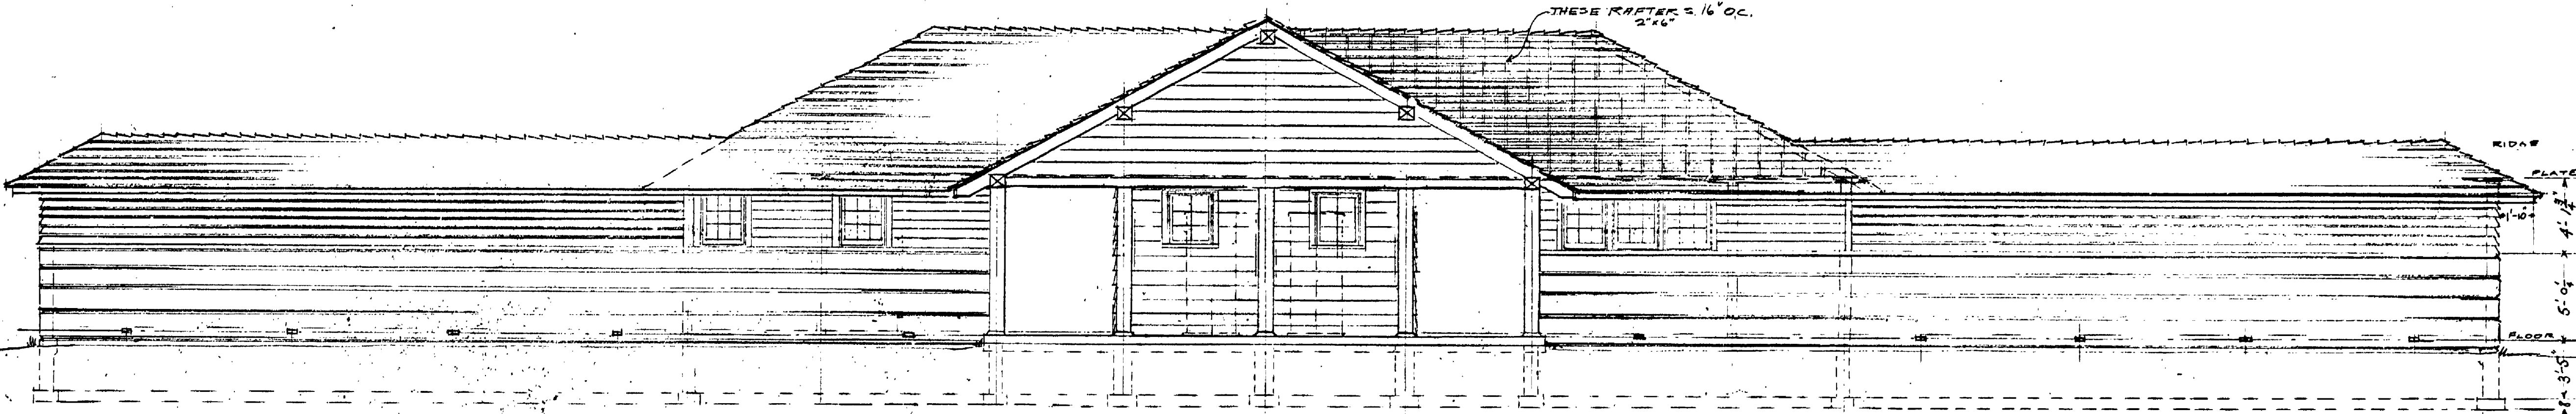


PARKING - ELEVATION

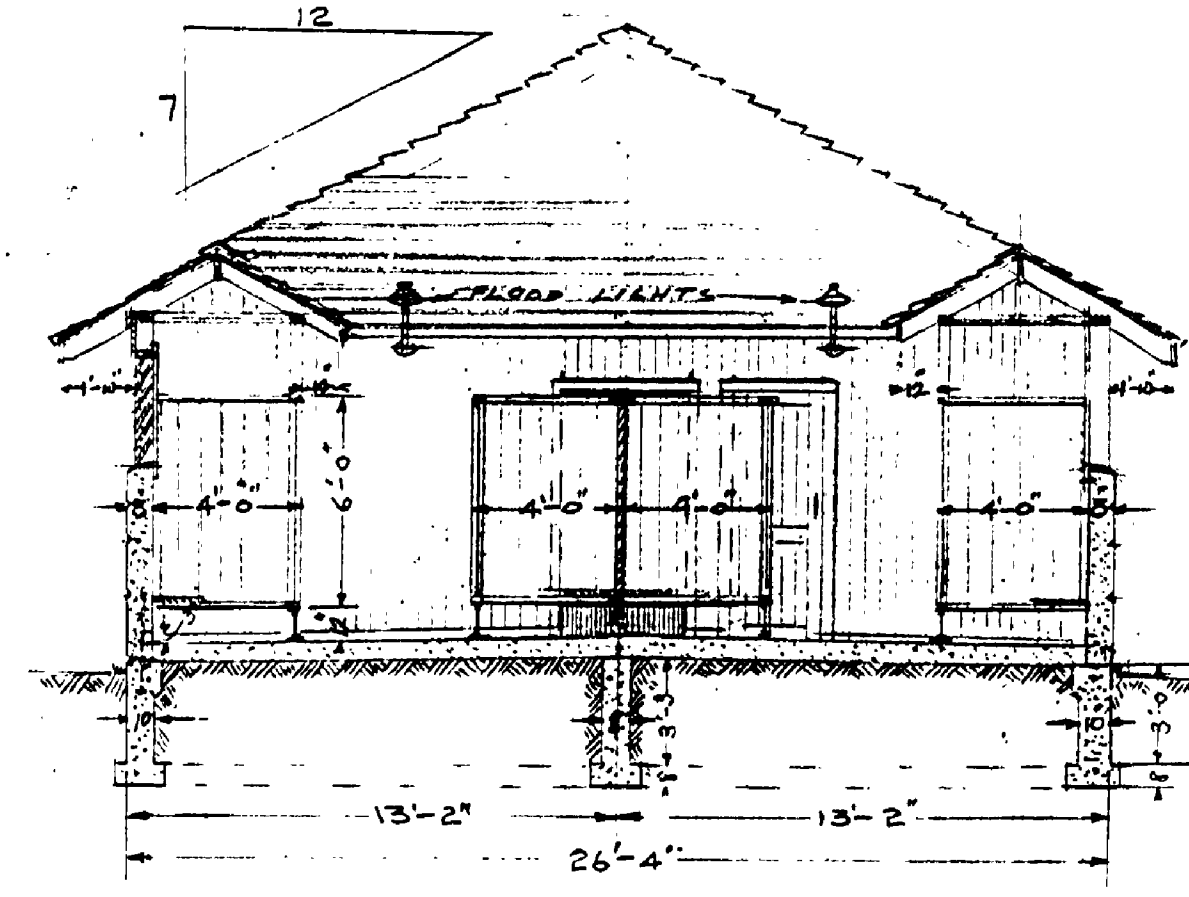

CROSS SECTION Y-Y

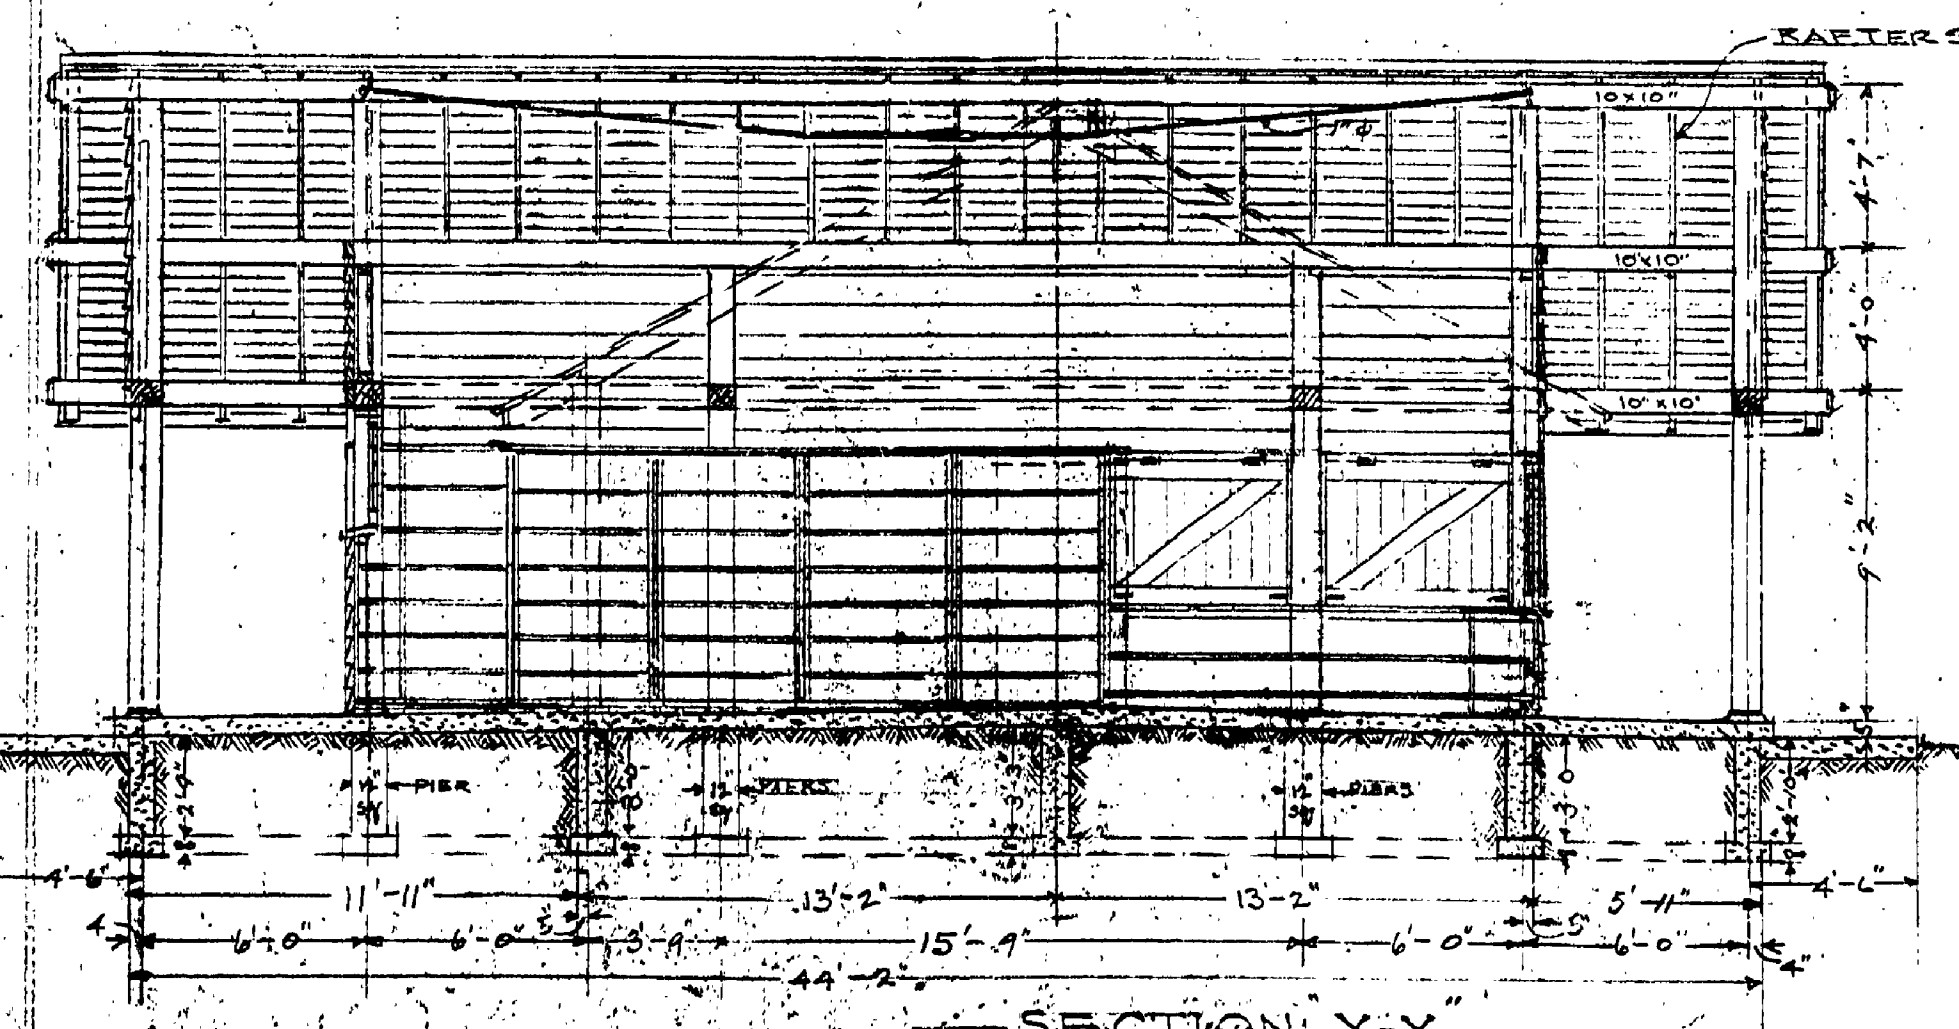


SECTION X-X

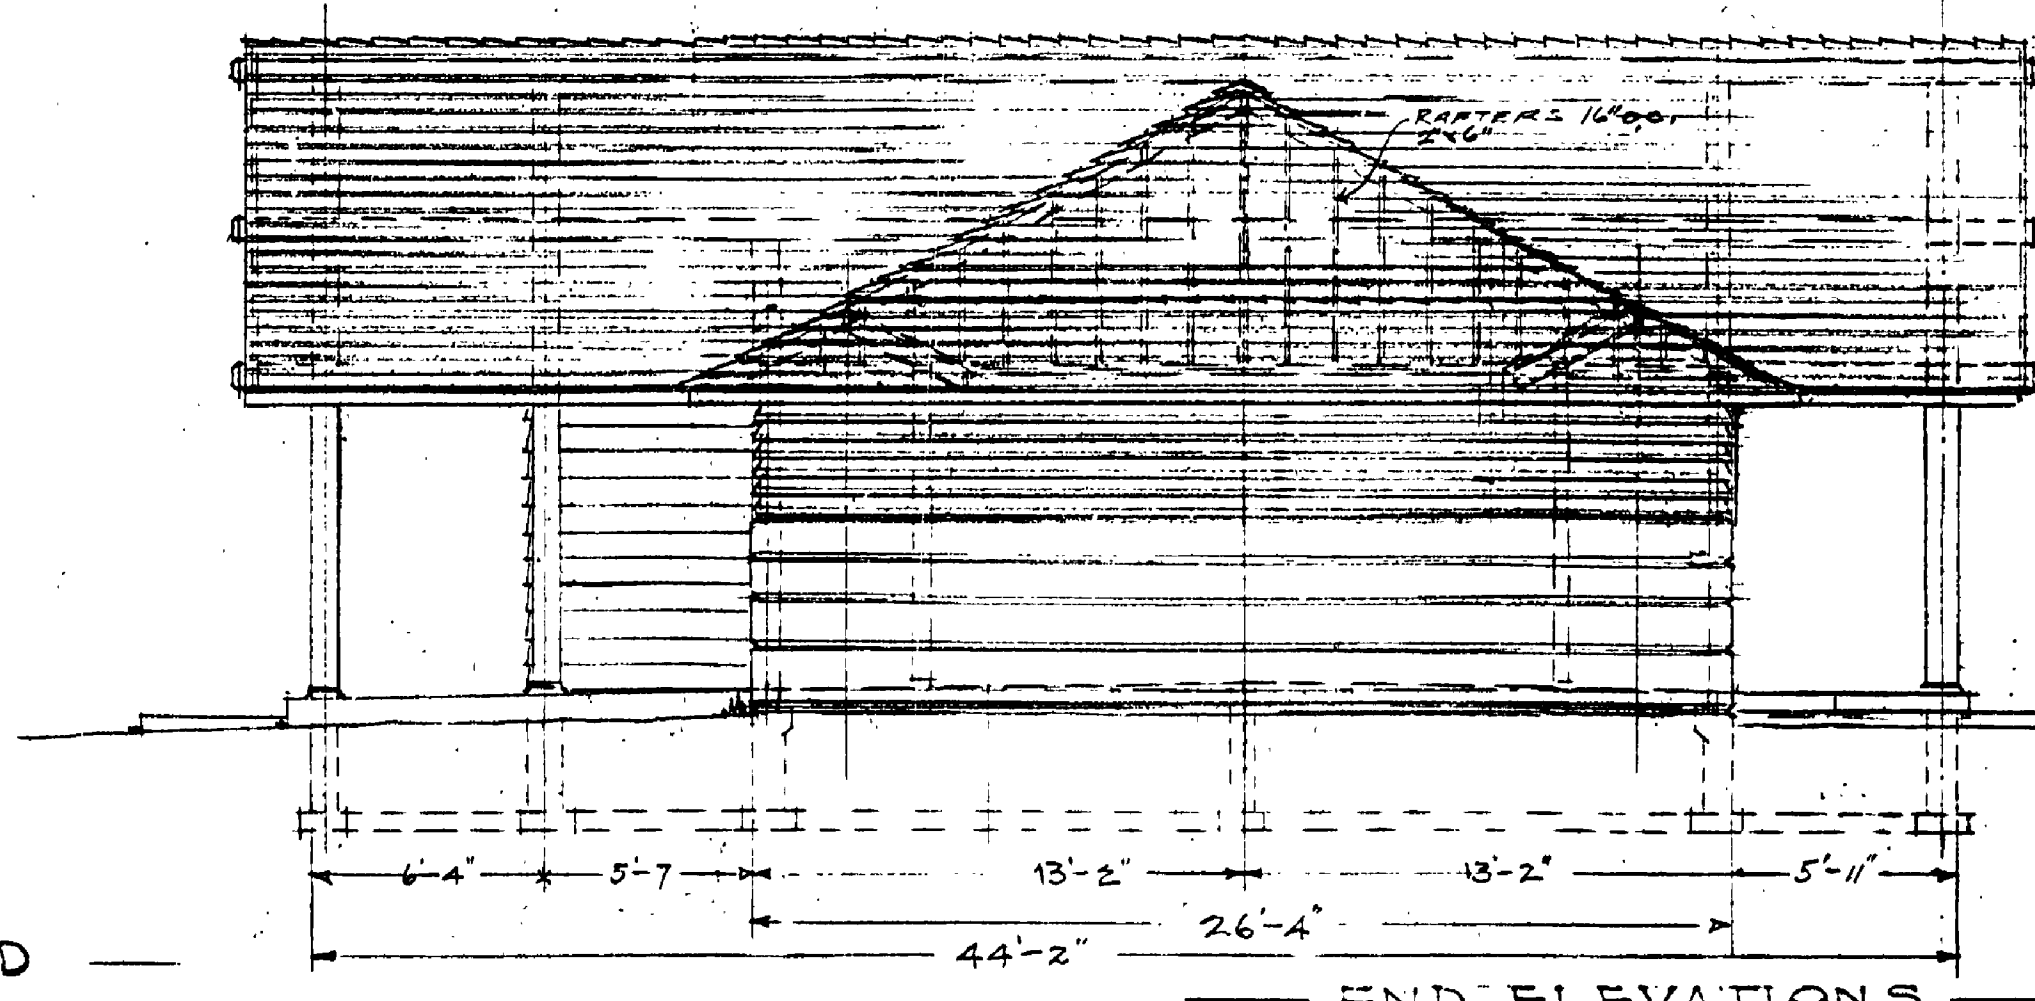

END ELEVATIONS

LAKE FRONT

Scale: 3/16" = 1'-0"

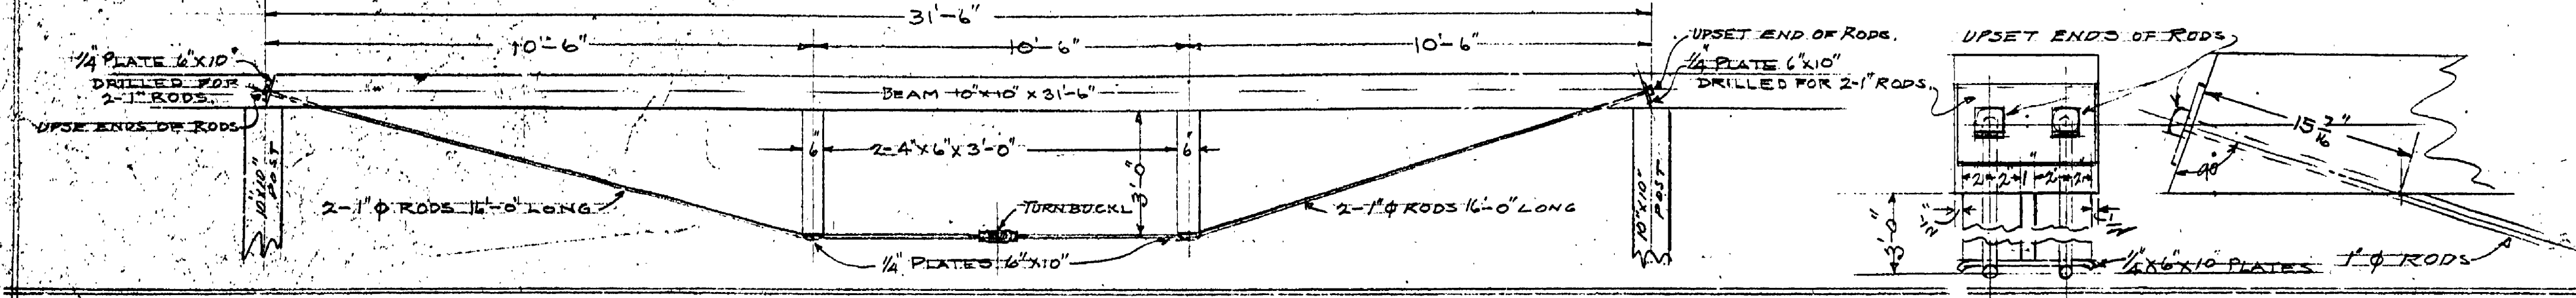

DETAIL OF TRUSSED RIDGE

MICH. DEPT. OF CONSERVATION IN COOPERATION WITH UNITED STATES DEPARTMENT OF THE INTERIOR NATIONAL PARK SERVICE			
DRAWN BY E.W.G.	YANKEE SPRINGS PROJECT	PLAN 80-75	NO. 3 OF 5
DESIGNED BY E.W.G.	BATH HOUSE	SCALE 3/16" = 1'-0"	LD-M-6
CHECKED BY F.R.C.	JOB NO. 142	DAY USE	DATE JAN 31/33
PREPARED AND APPROVED BY	PARK AUTHORITY OR SPONSOR	DATE	
APPROVED	INSPECTOR	DATE	

INSURANCE No. 14 11/14  
REVISED APR-1-1939 E.W.G.

Job 142 A-113