




SECTION X-X
Elevation of Shelves in Closet
Scale 3/4"=1'-0"

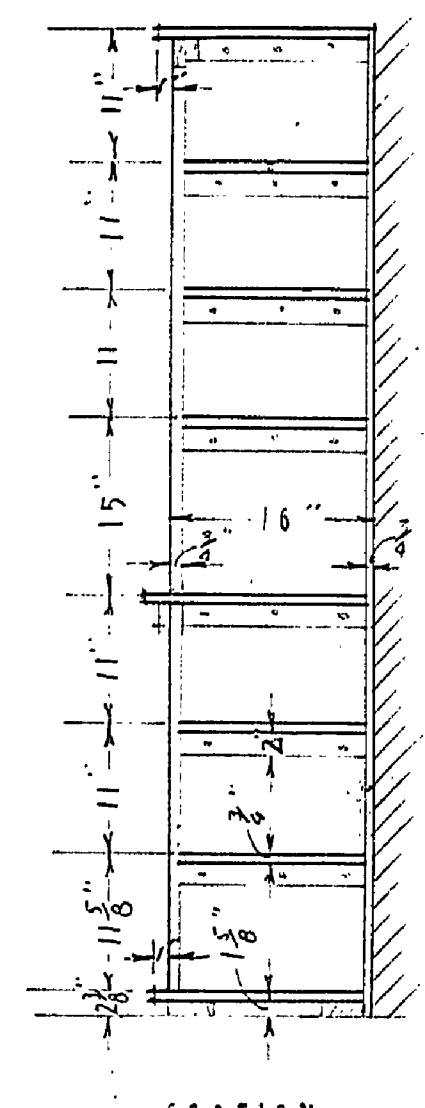


SECTION

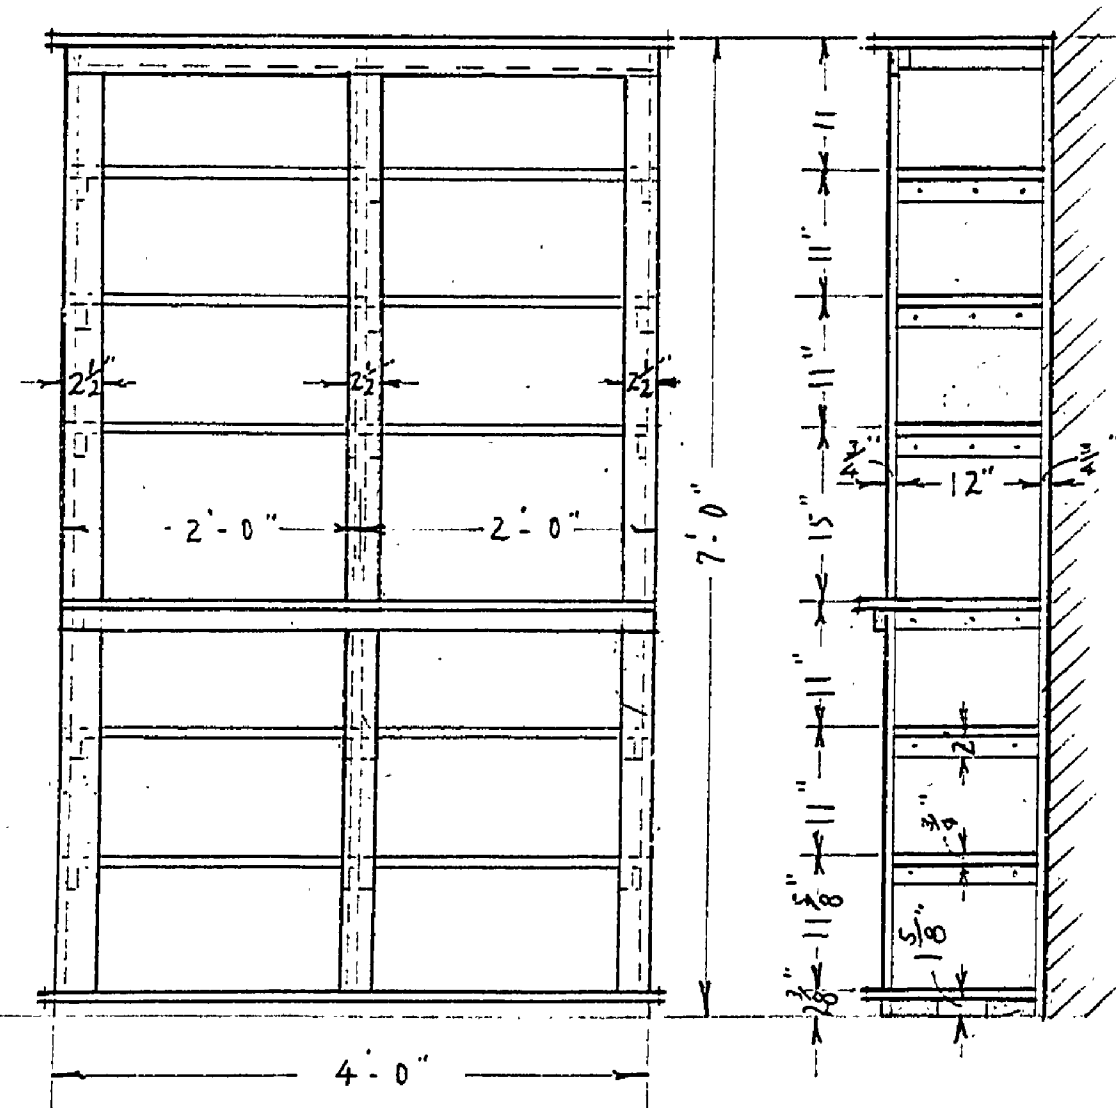


SECTION Y-Y: DETAIL of SHELVES
in Closet - MAKE TWO
Scale 3/4"=1'-0"

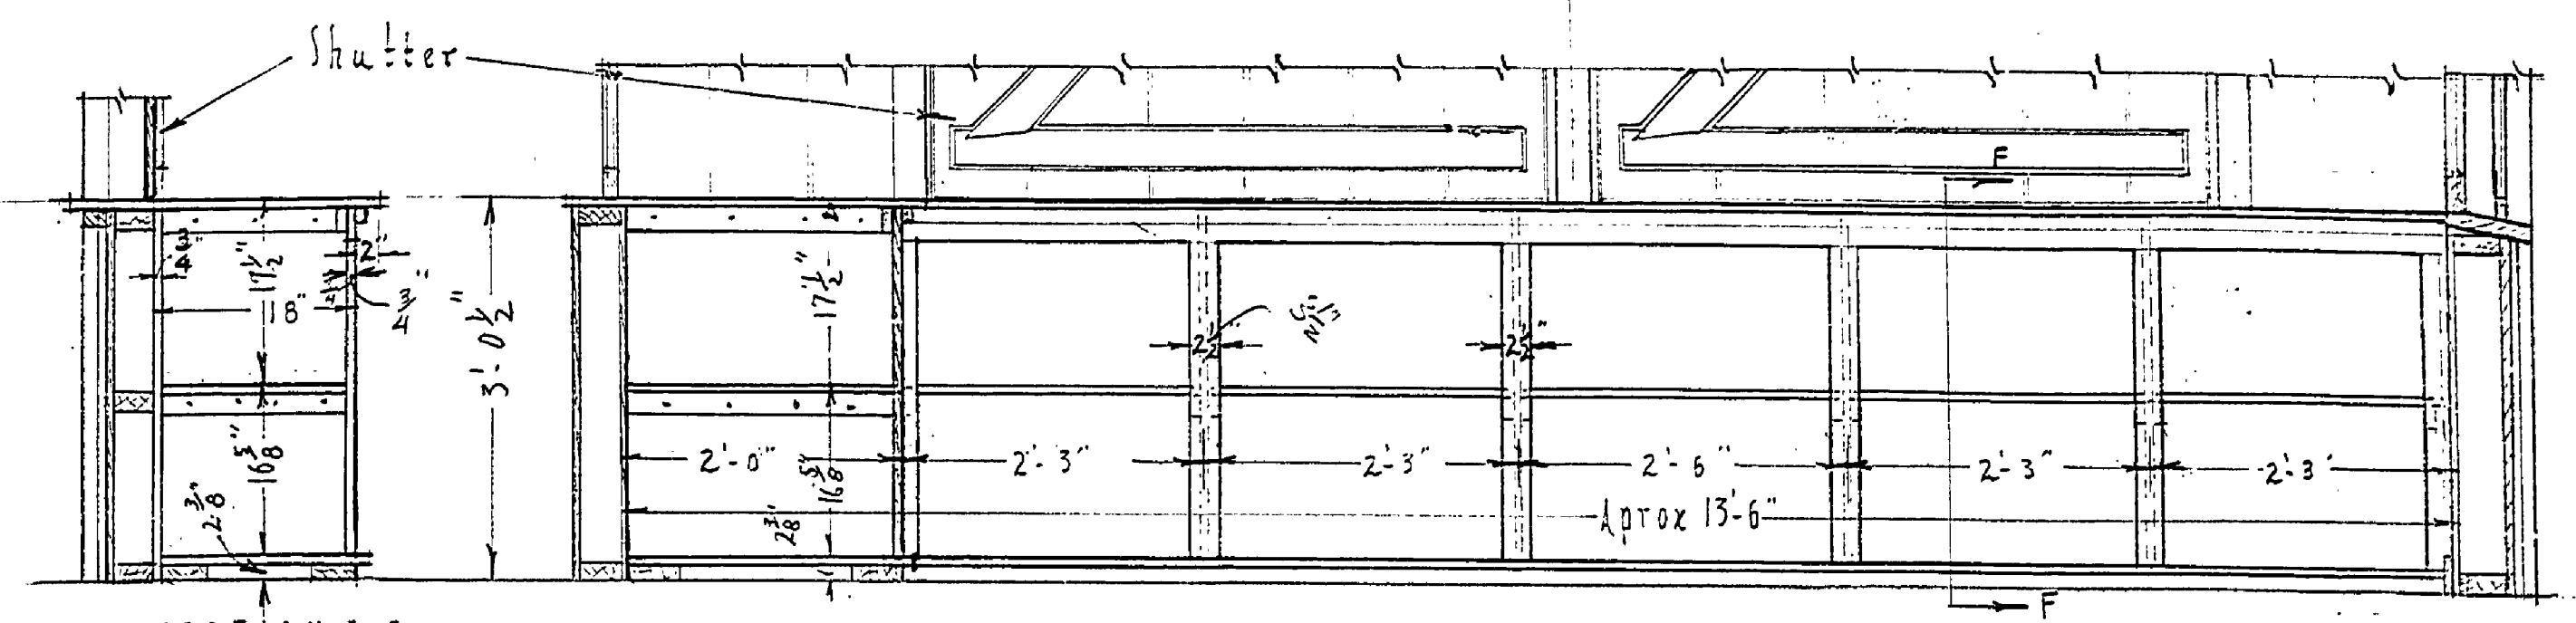


SECTION R-R: DETAIL of COUNTER
in Canteen
Scale 3/4"=1'-0"

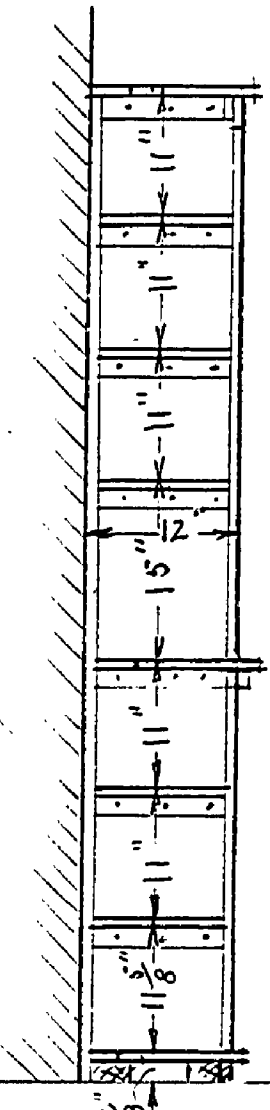


SECTION

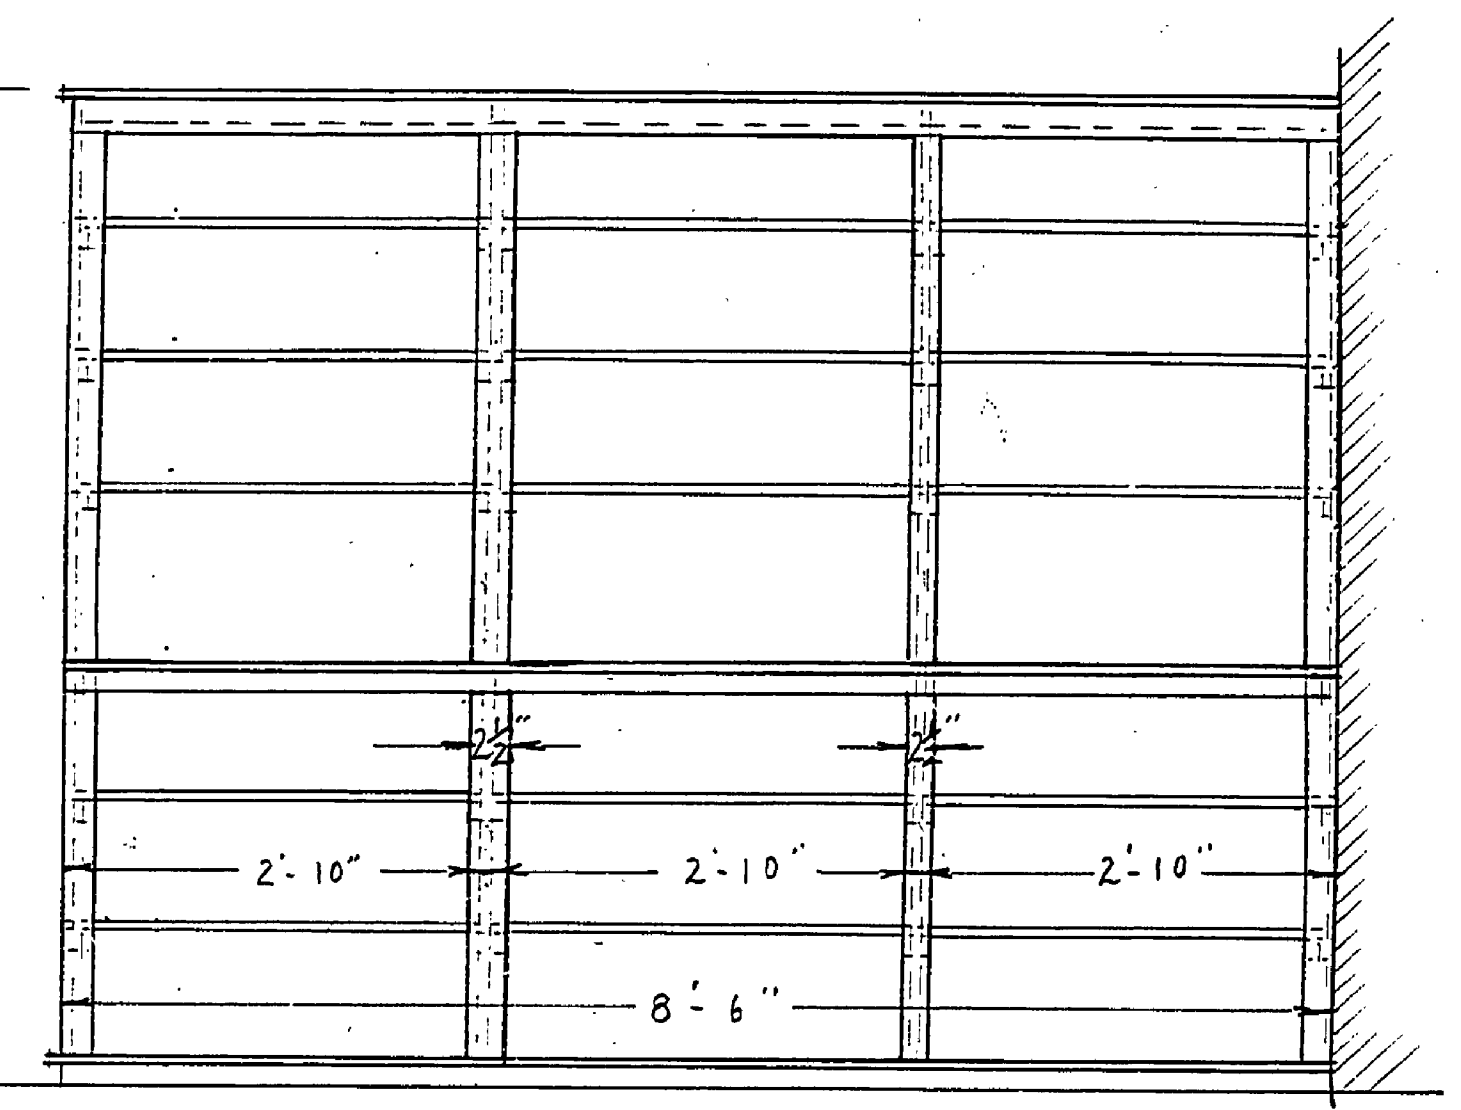

ELEVATION
DETAIL of SHELVES in Canteen
Scale 3/4"=1'-0"

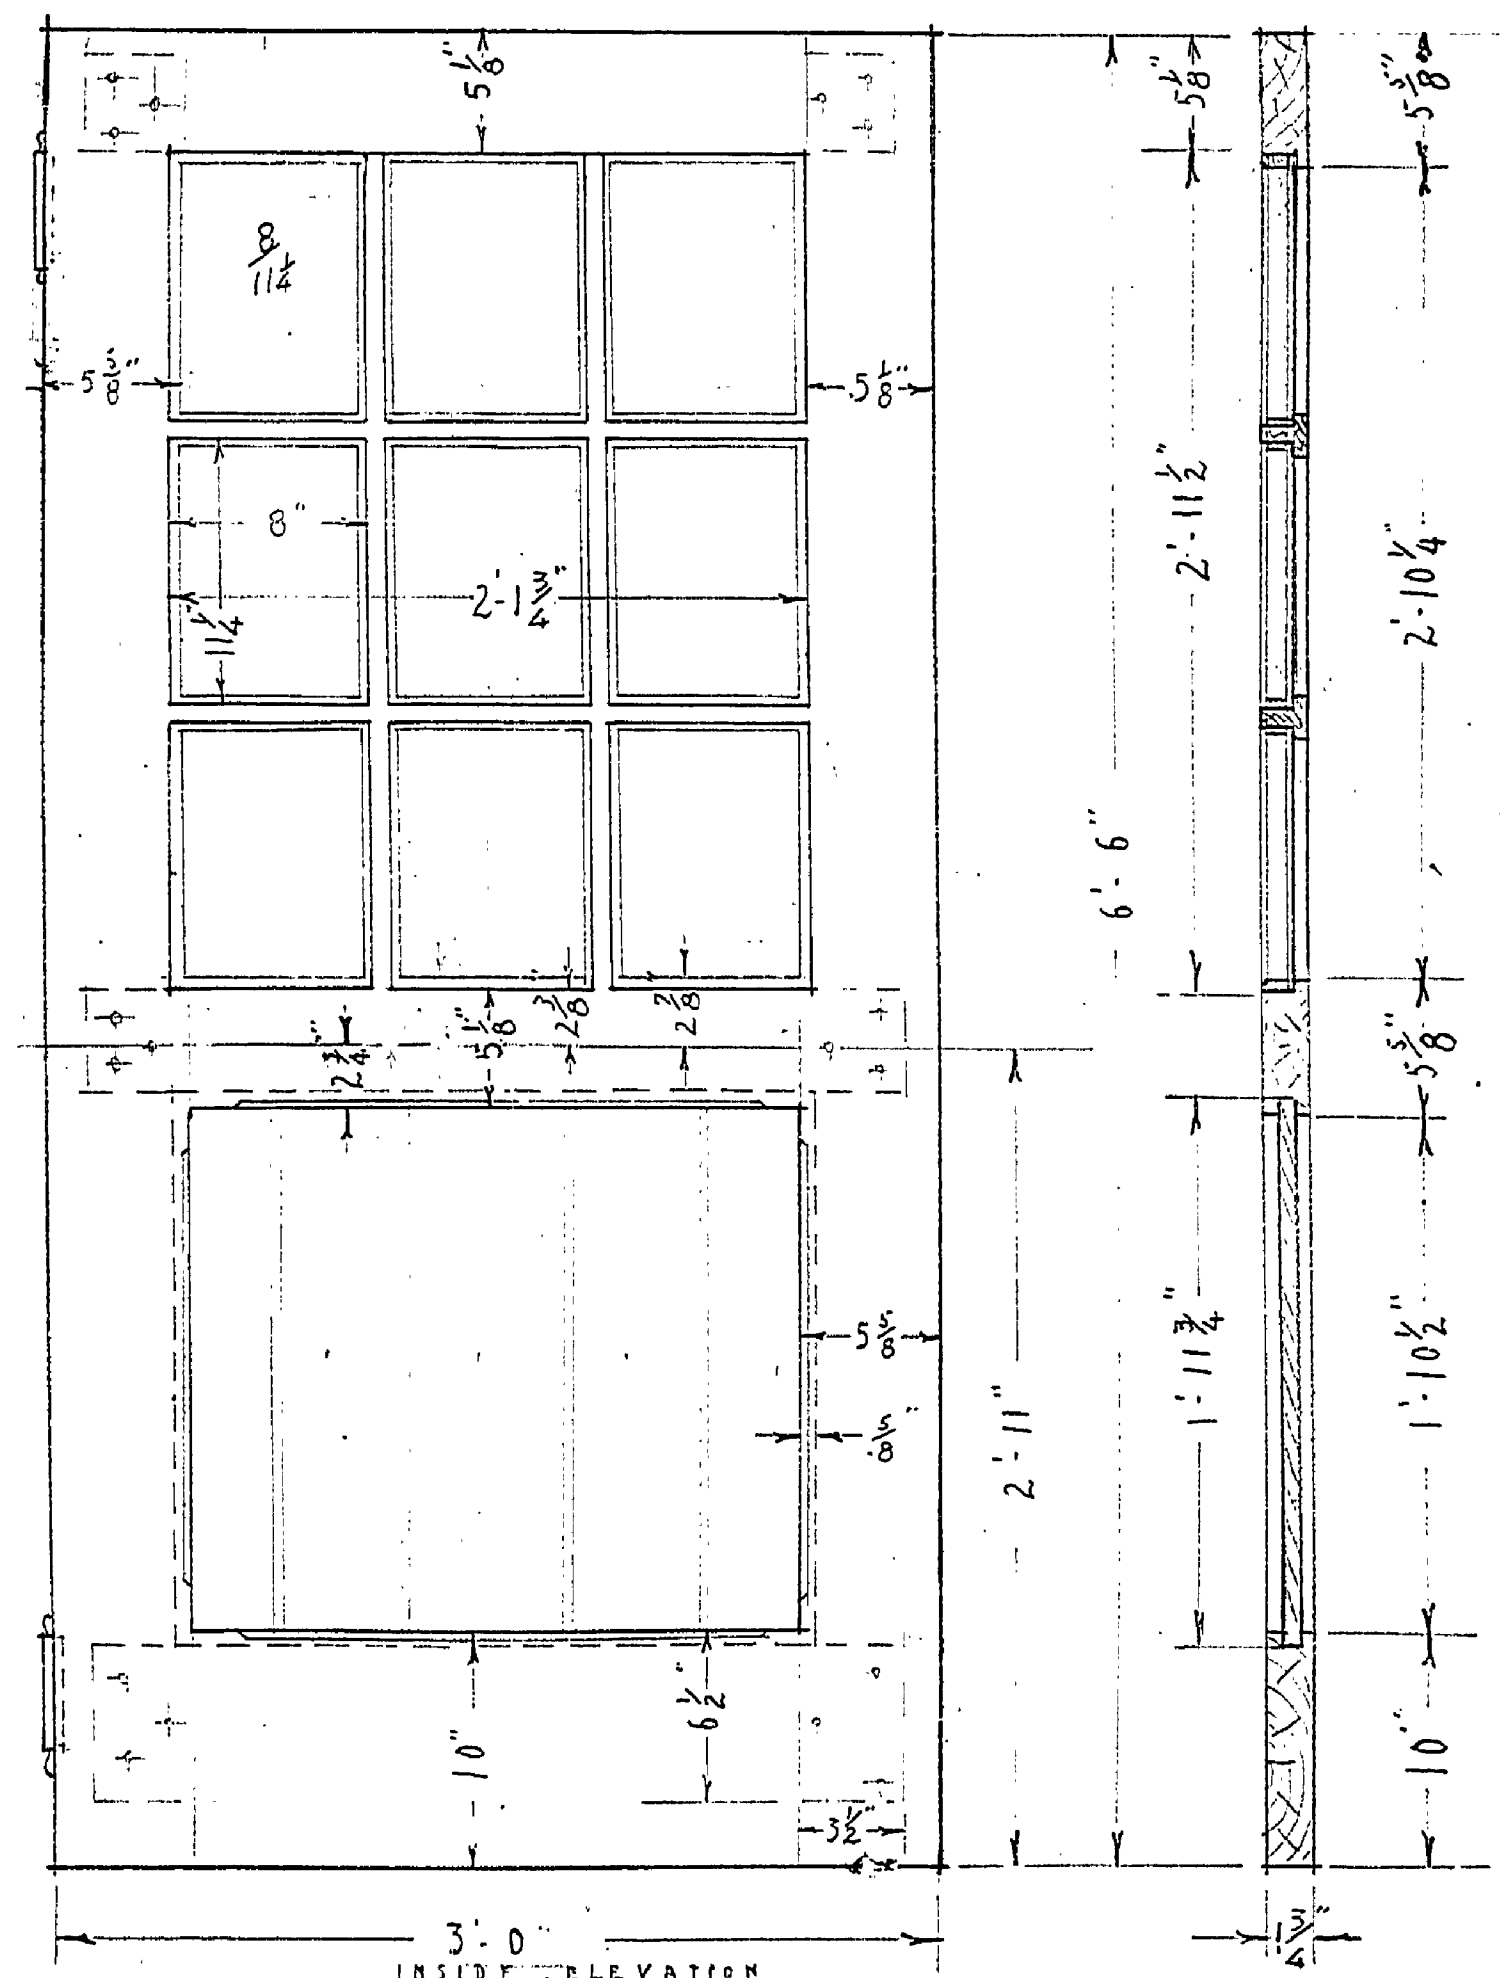


STANDARD OUTSIDE DOOR
Scale 1/2"=1'-0"

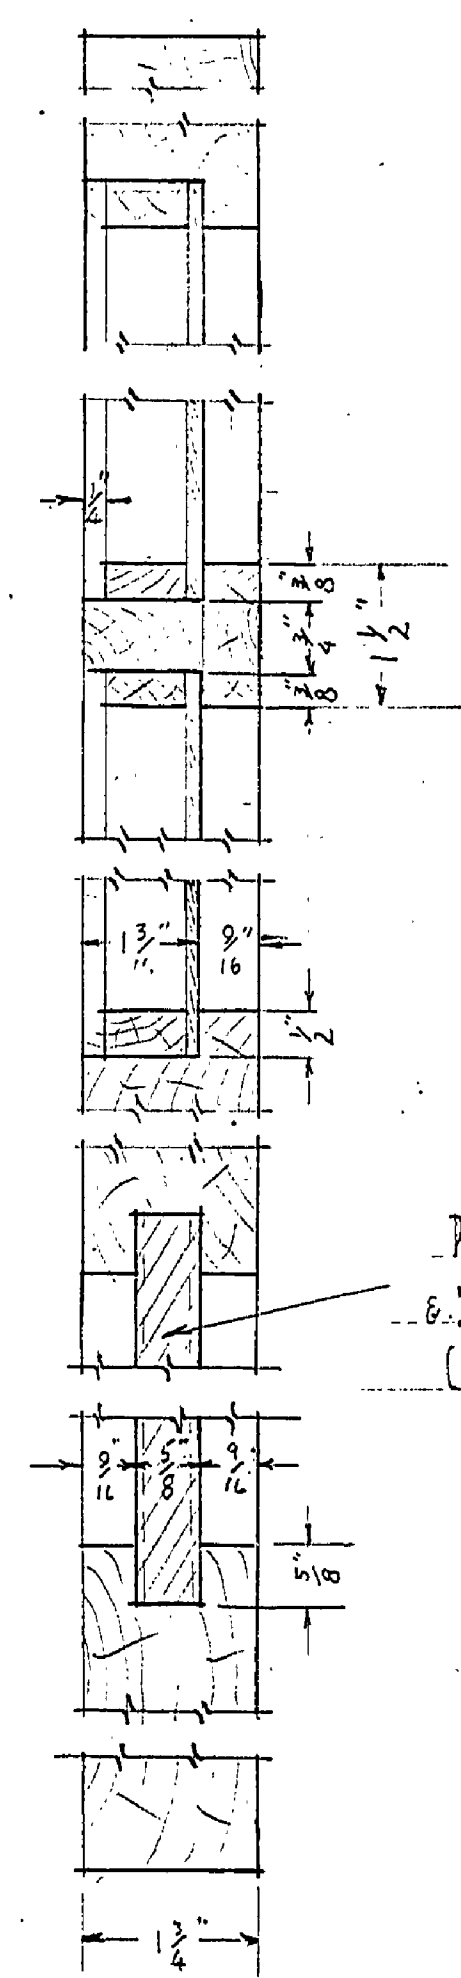

SECTION
Half Size

Panel Made of 3/8" D.
6.M. Vertical V-cut
Ceiling

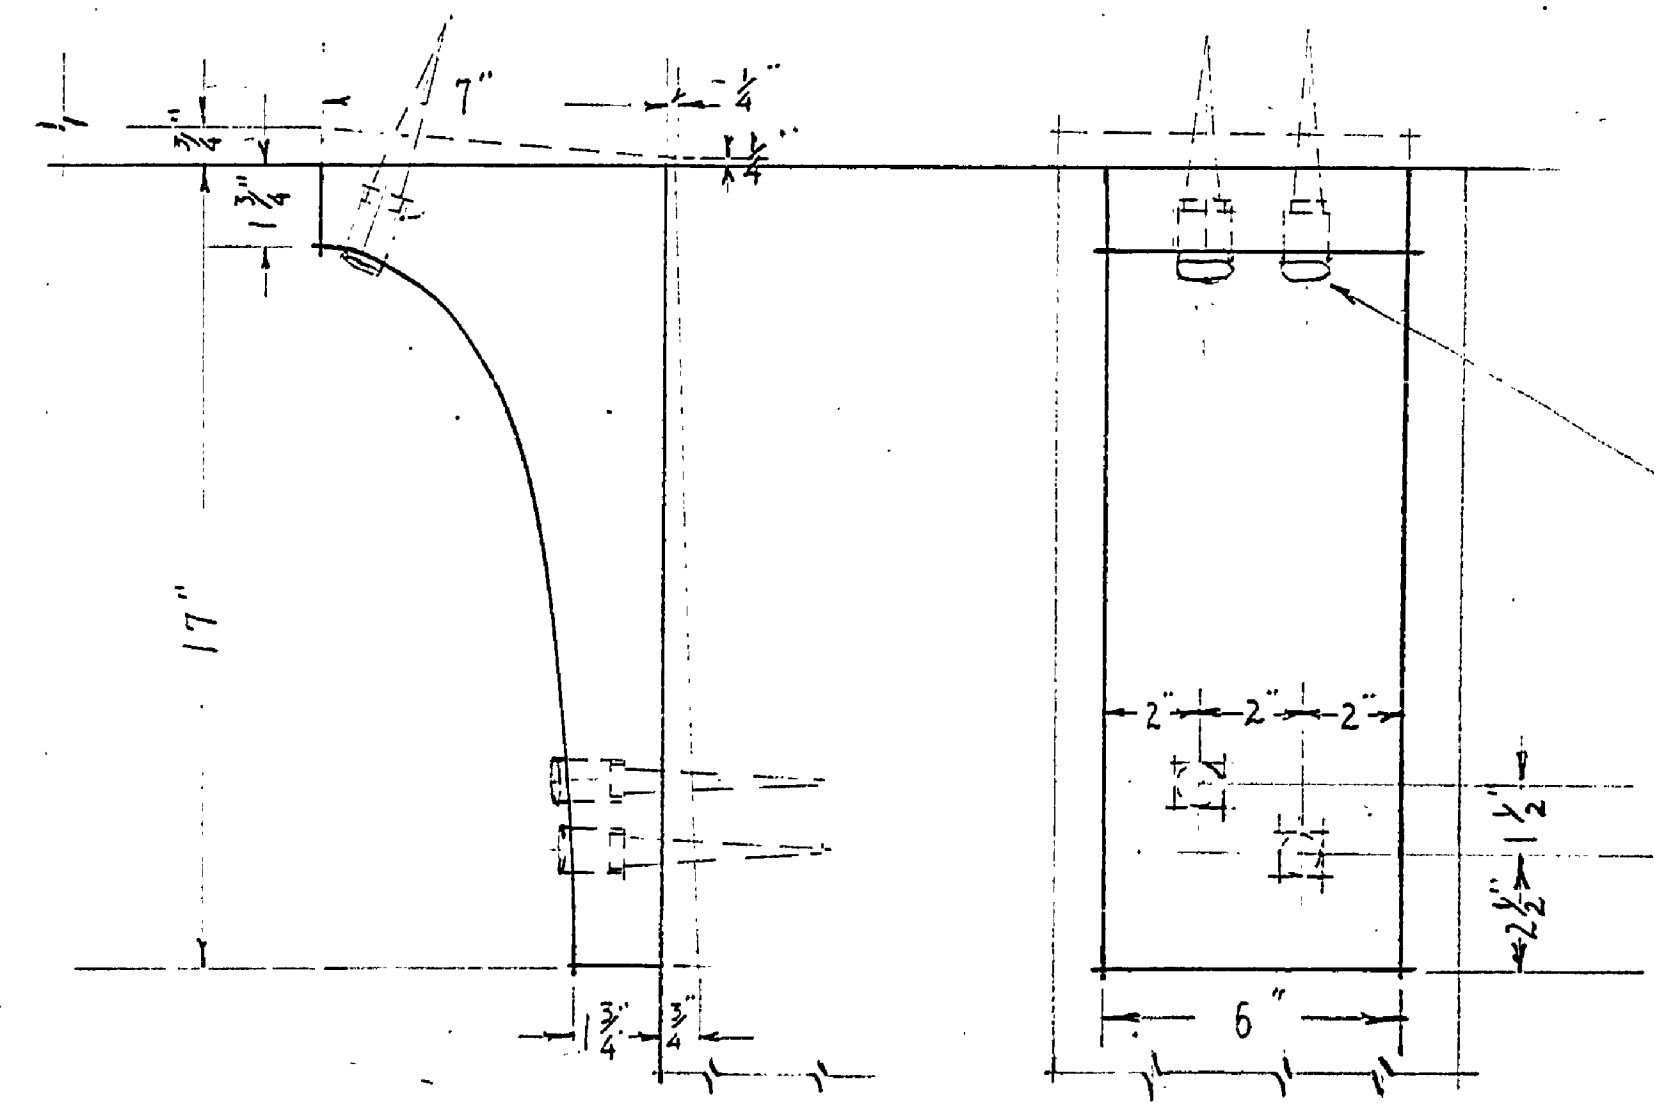

DETAIL of PORCH BRACKET
Scale 3/4"=1'-0"

3/8" x 4" Lagscrews, Counter bore
and Plug with Hand-
sharped Wood Plugs

| | | |
|--|-------------------------|-----------------------------|
| UNITED STATES DEPARTMENT OF THE INTERIOR NATIONAL PARK SERVICE COOPERATING WITH MICHIGAN CONSERVATION DEPARTMENT | | |
| DRAWN BY B.T.H. | YANKEE SPRINGS PROJECT | PLAN 90-66 NO. 3 OF 3 |
| DESIGNED BY | ADMINISTRATION BUILDING | SCALE AS SHOWN R-D-P-M:6 |
| CHECKED BY | LONG LAKE | DATE 7-19-30 |
| PREPARED AND APPROVED BY <i>Frank R. [Signature]</i> | PROJECT MANAGER | DATE 7-19-30 |
| RECOMMENDED | INSPECTOR | DATE |
| APPROVED | REGIONAL DIRECTOR | DATE |

INSURANCE No. 17 # 17

Job # 77 A-116