




OUT SIDE DOOR DETAILS
Scale: 3"=1'-0"

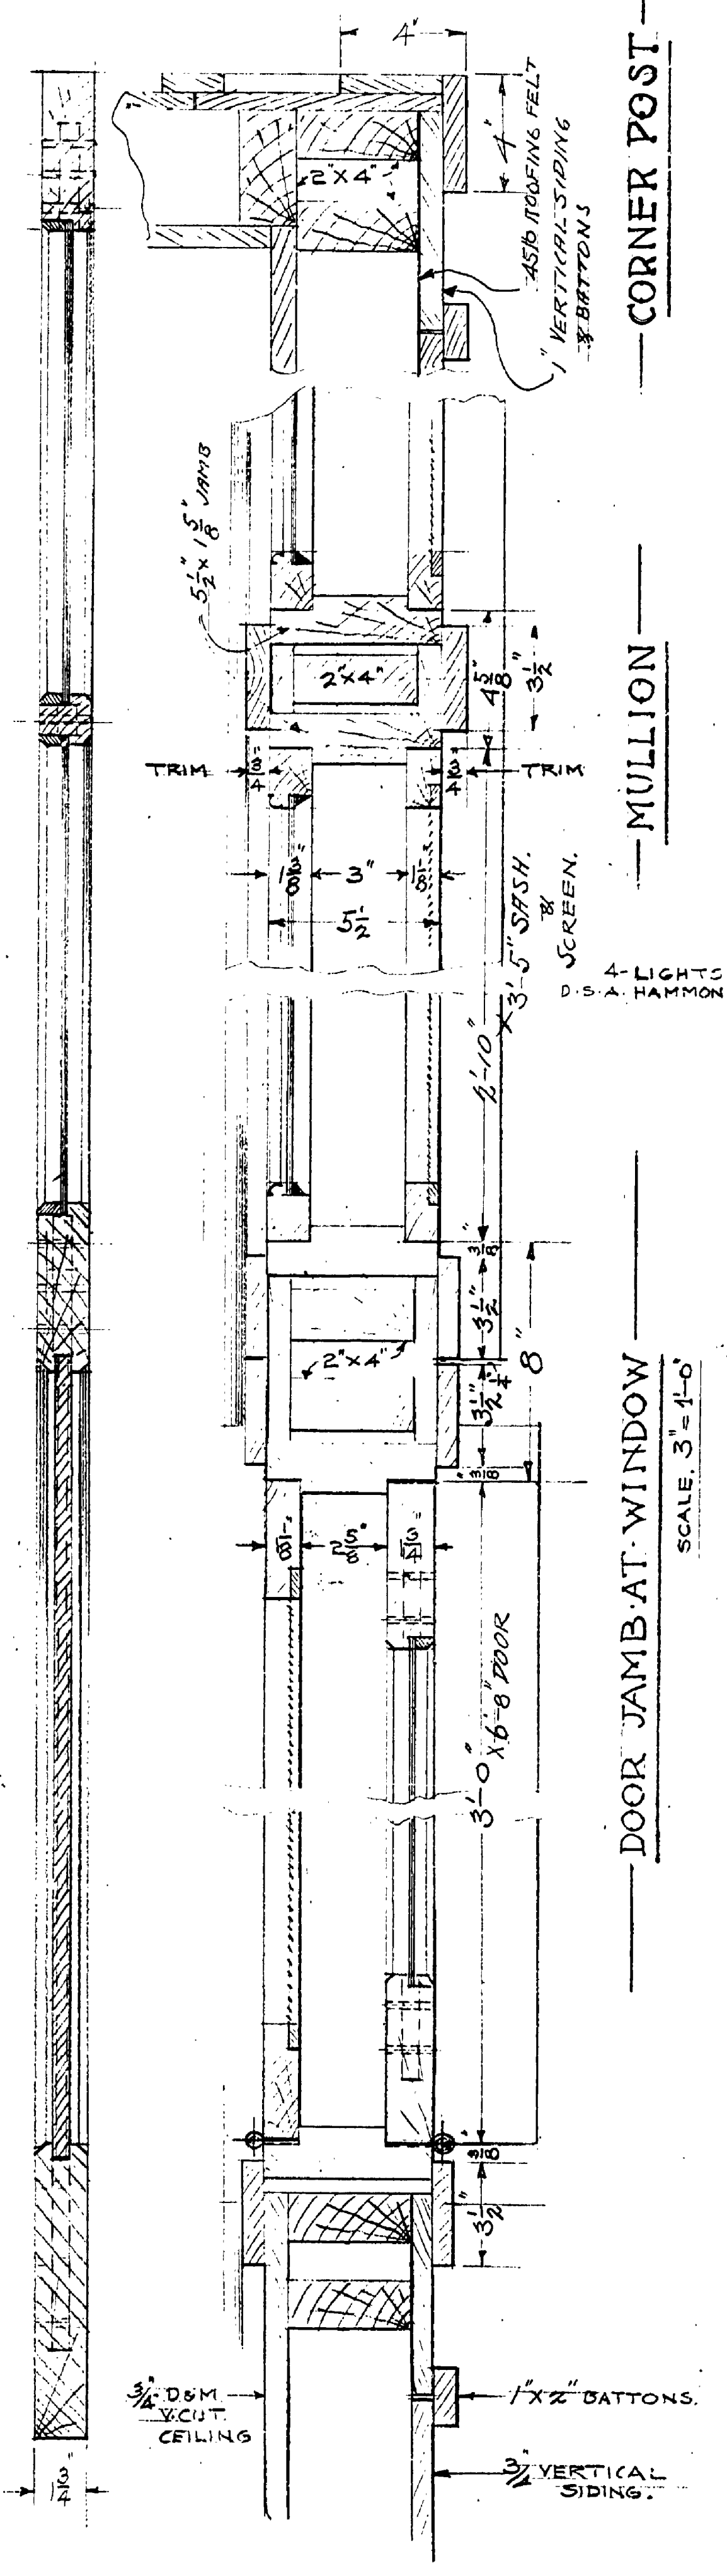


DOOR JAMB AT WINDOW
SCALE: 3"=1'-0"

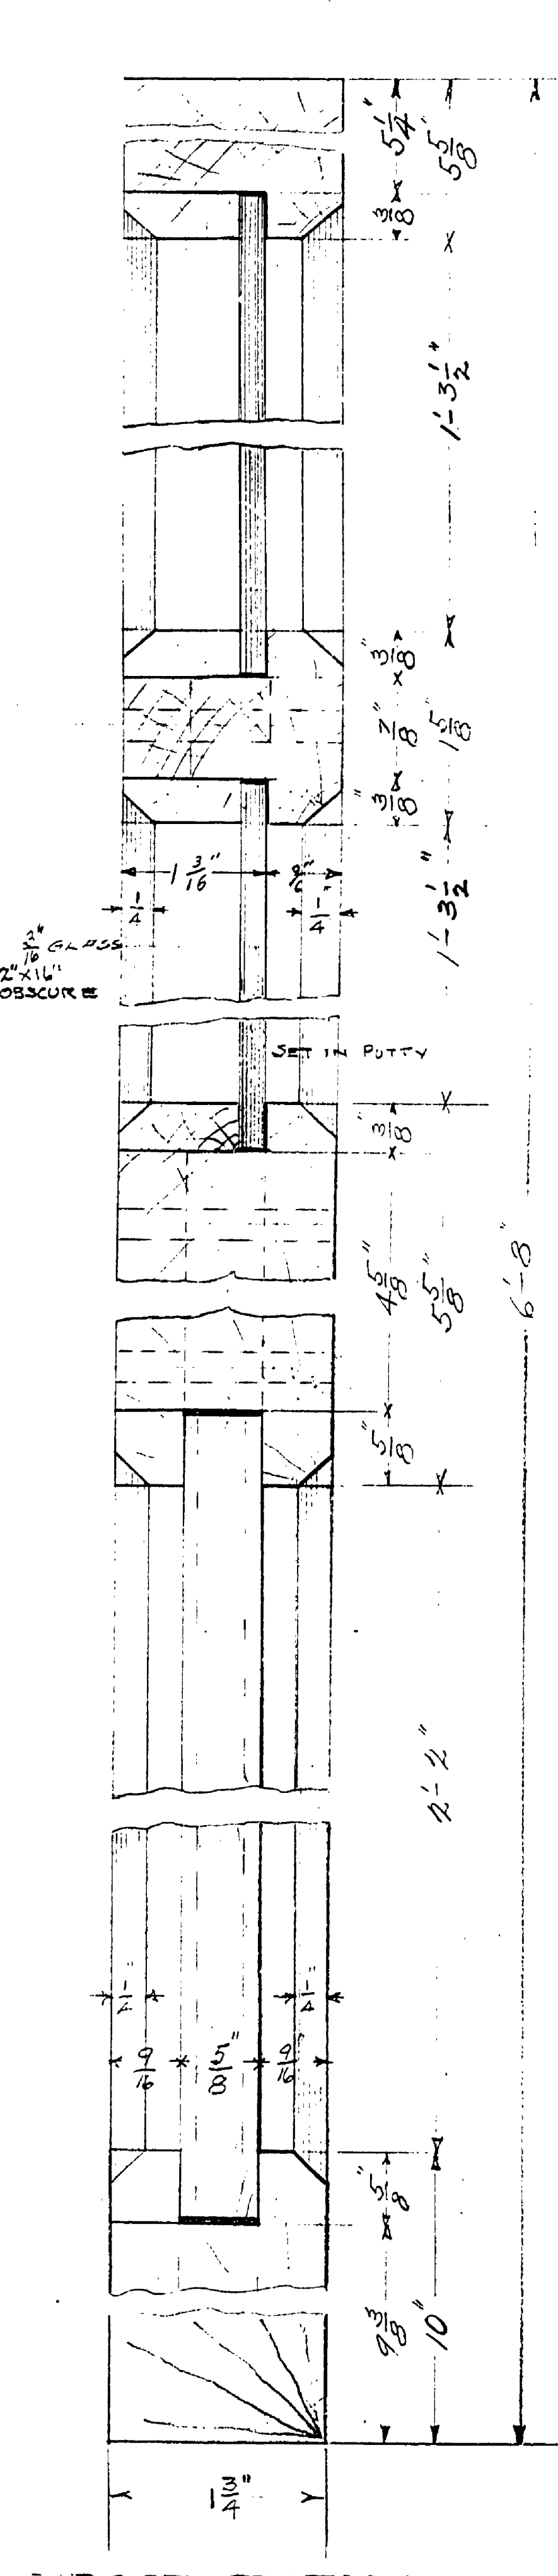


DOOR SECTION
Scale: FULL SIZE

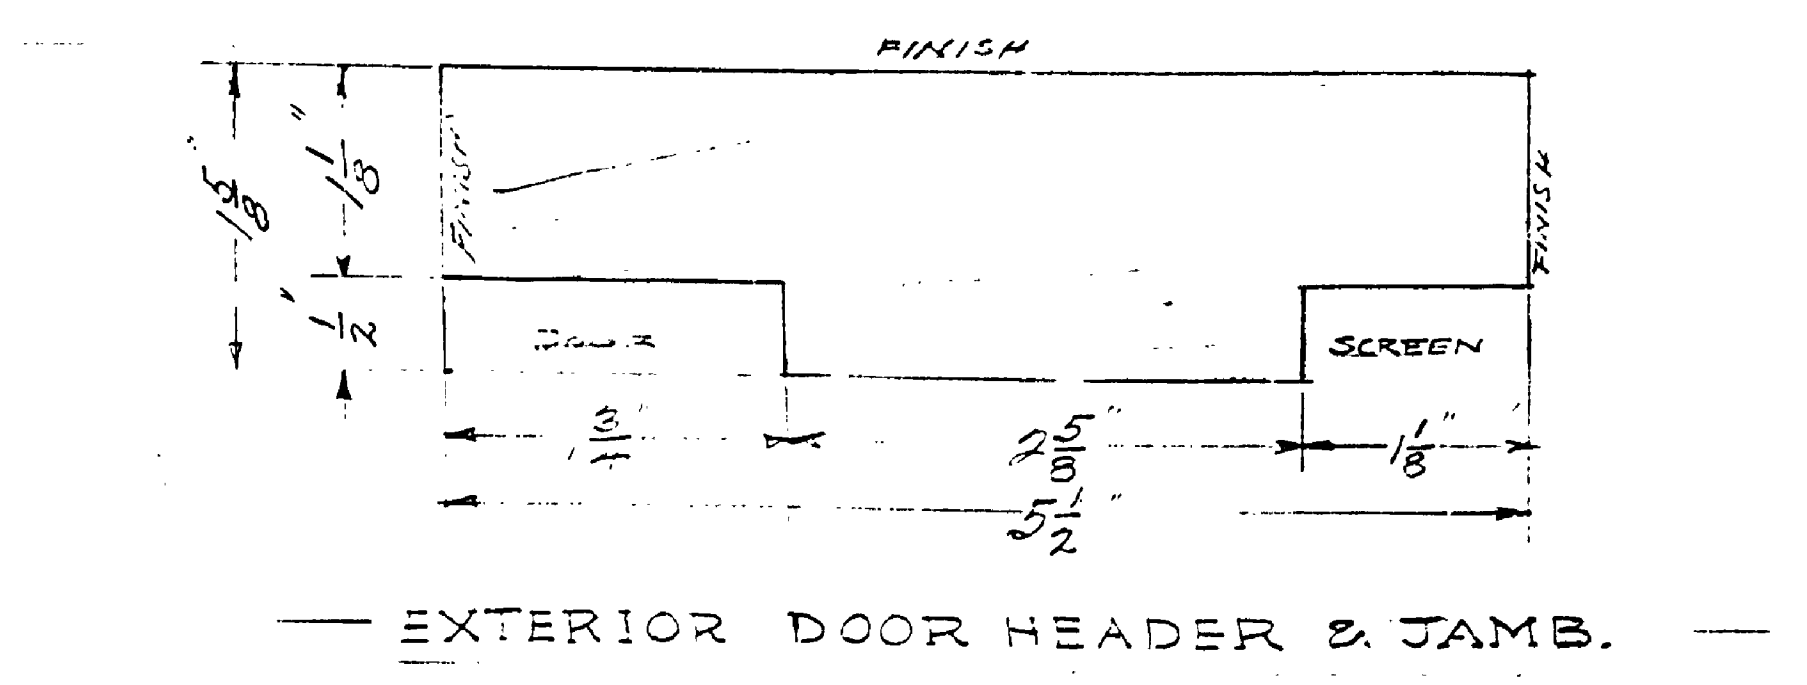


EXTERIOR DOOR HEADER & JAMB.

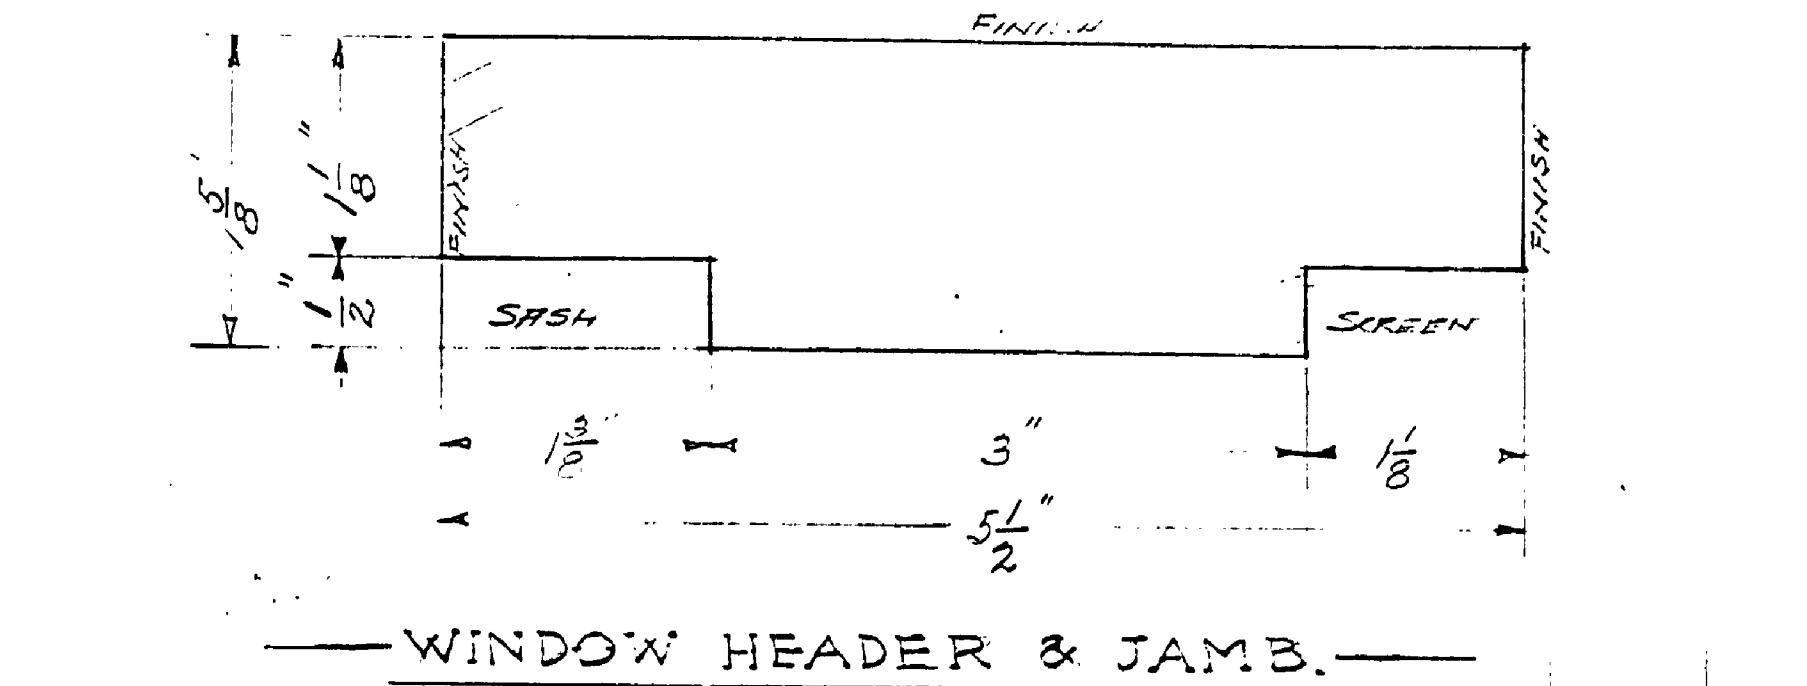

WINDOW HEADER & JAMB.

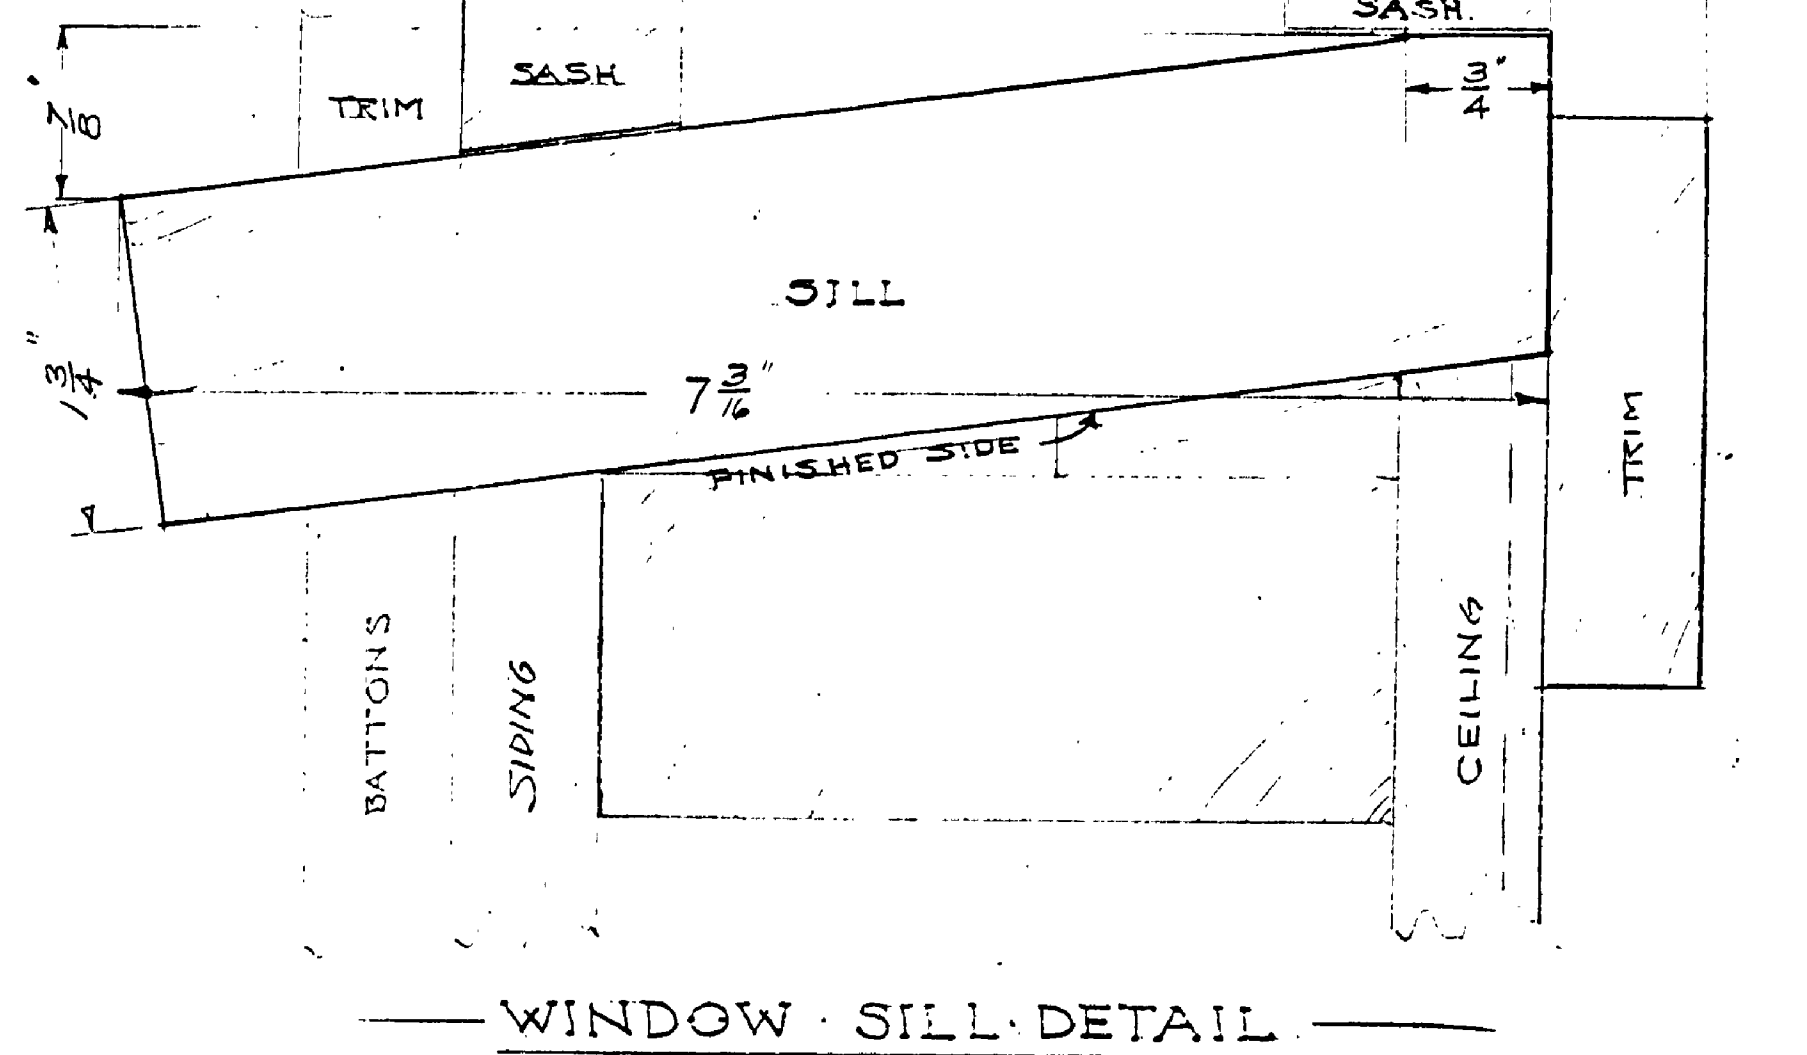

WINDOW SILL DETAIL.

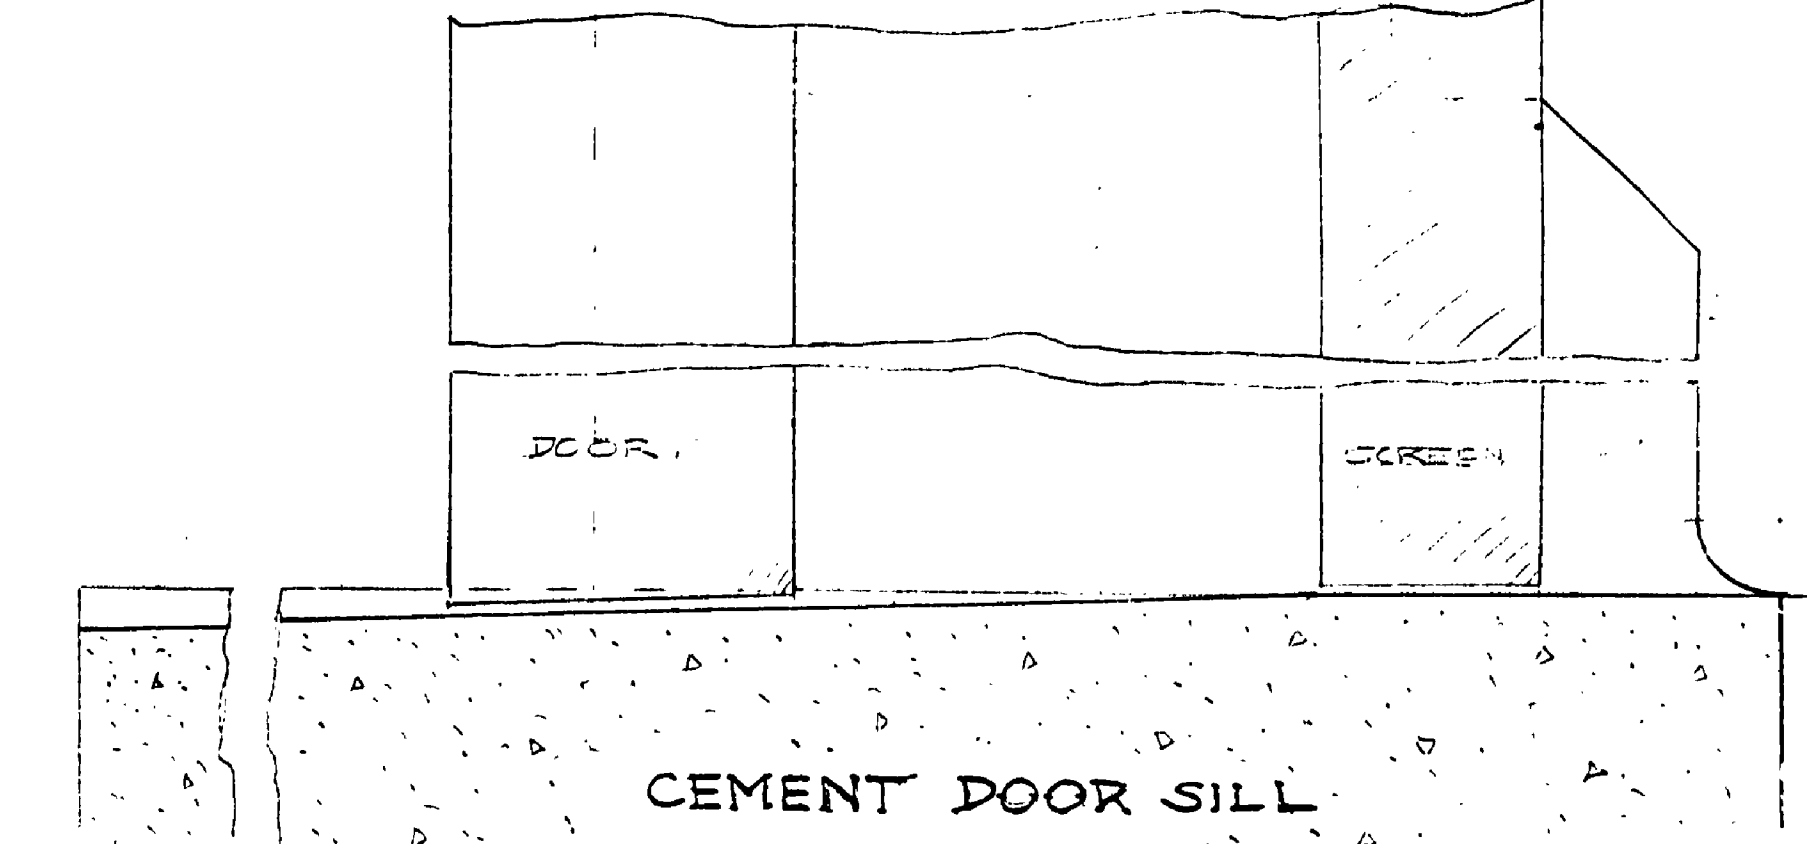

CEMENT DOOR SILL.

UNITED STATES
DEPARTMENT OF THE INTERIOR
NATIONAL PARK SERVICE
COOPERATING WITH
MICH. DEPT. OF CONSERVATION.

YANKEE SPRINGS PROJECT.
CENTRAL BATH & LATRINE

LONG LAKE
ACREAGE 4124.215

DATE: Nov 14/38

INSURANCE No. 19 419

Job #64 A-119