



ELEVATION of GRILL
WITH
- PLAN BELOW -

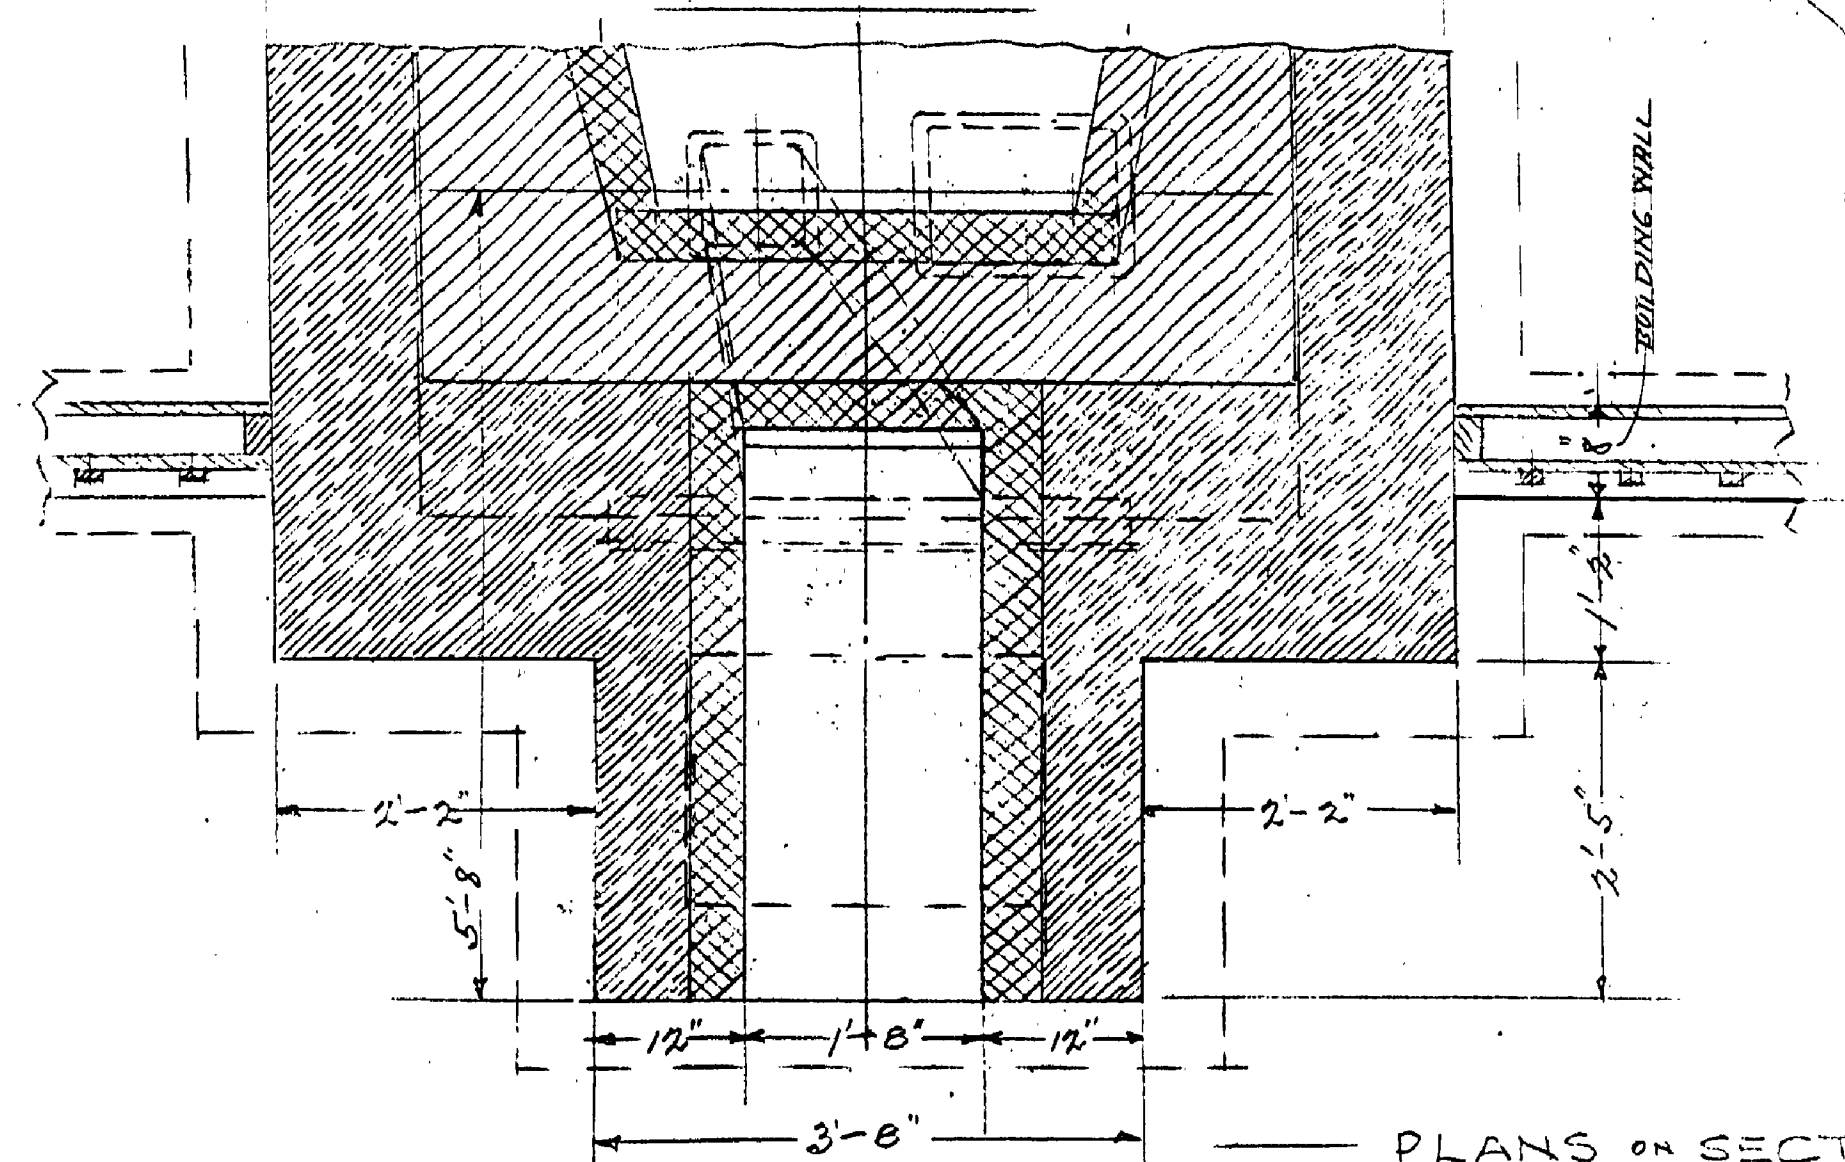


PLANS of SECTION "D-D"
Scale: 1/8" = 1'-0"


ELEVATION of FIRE PLACE
WITH
- PLAN BELOW -

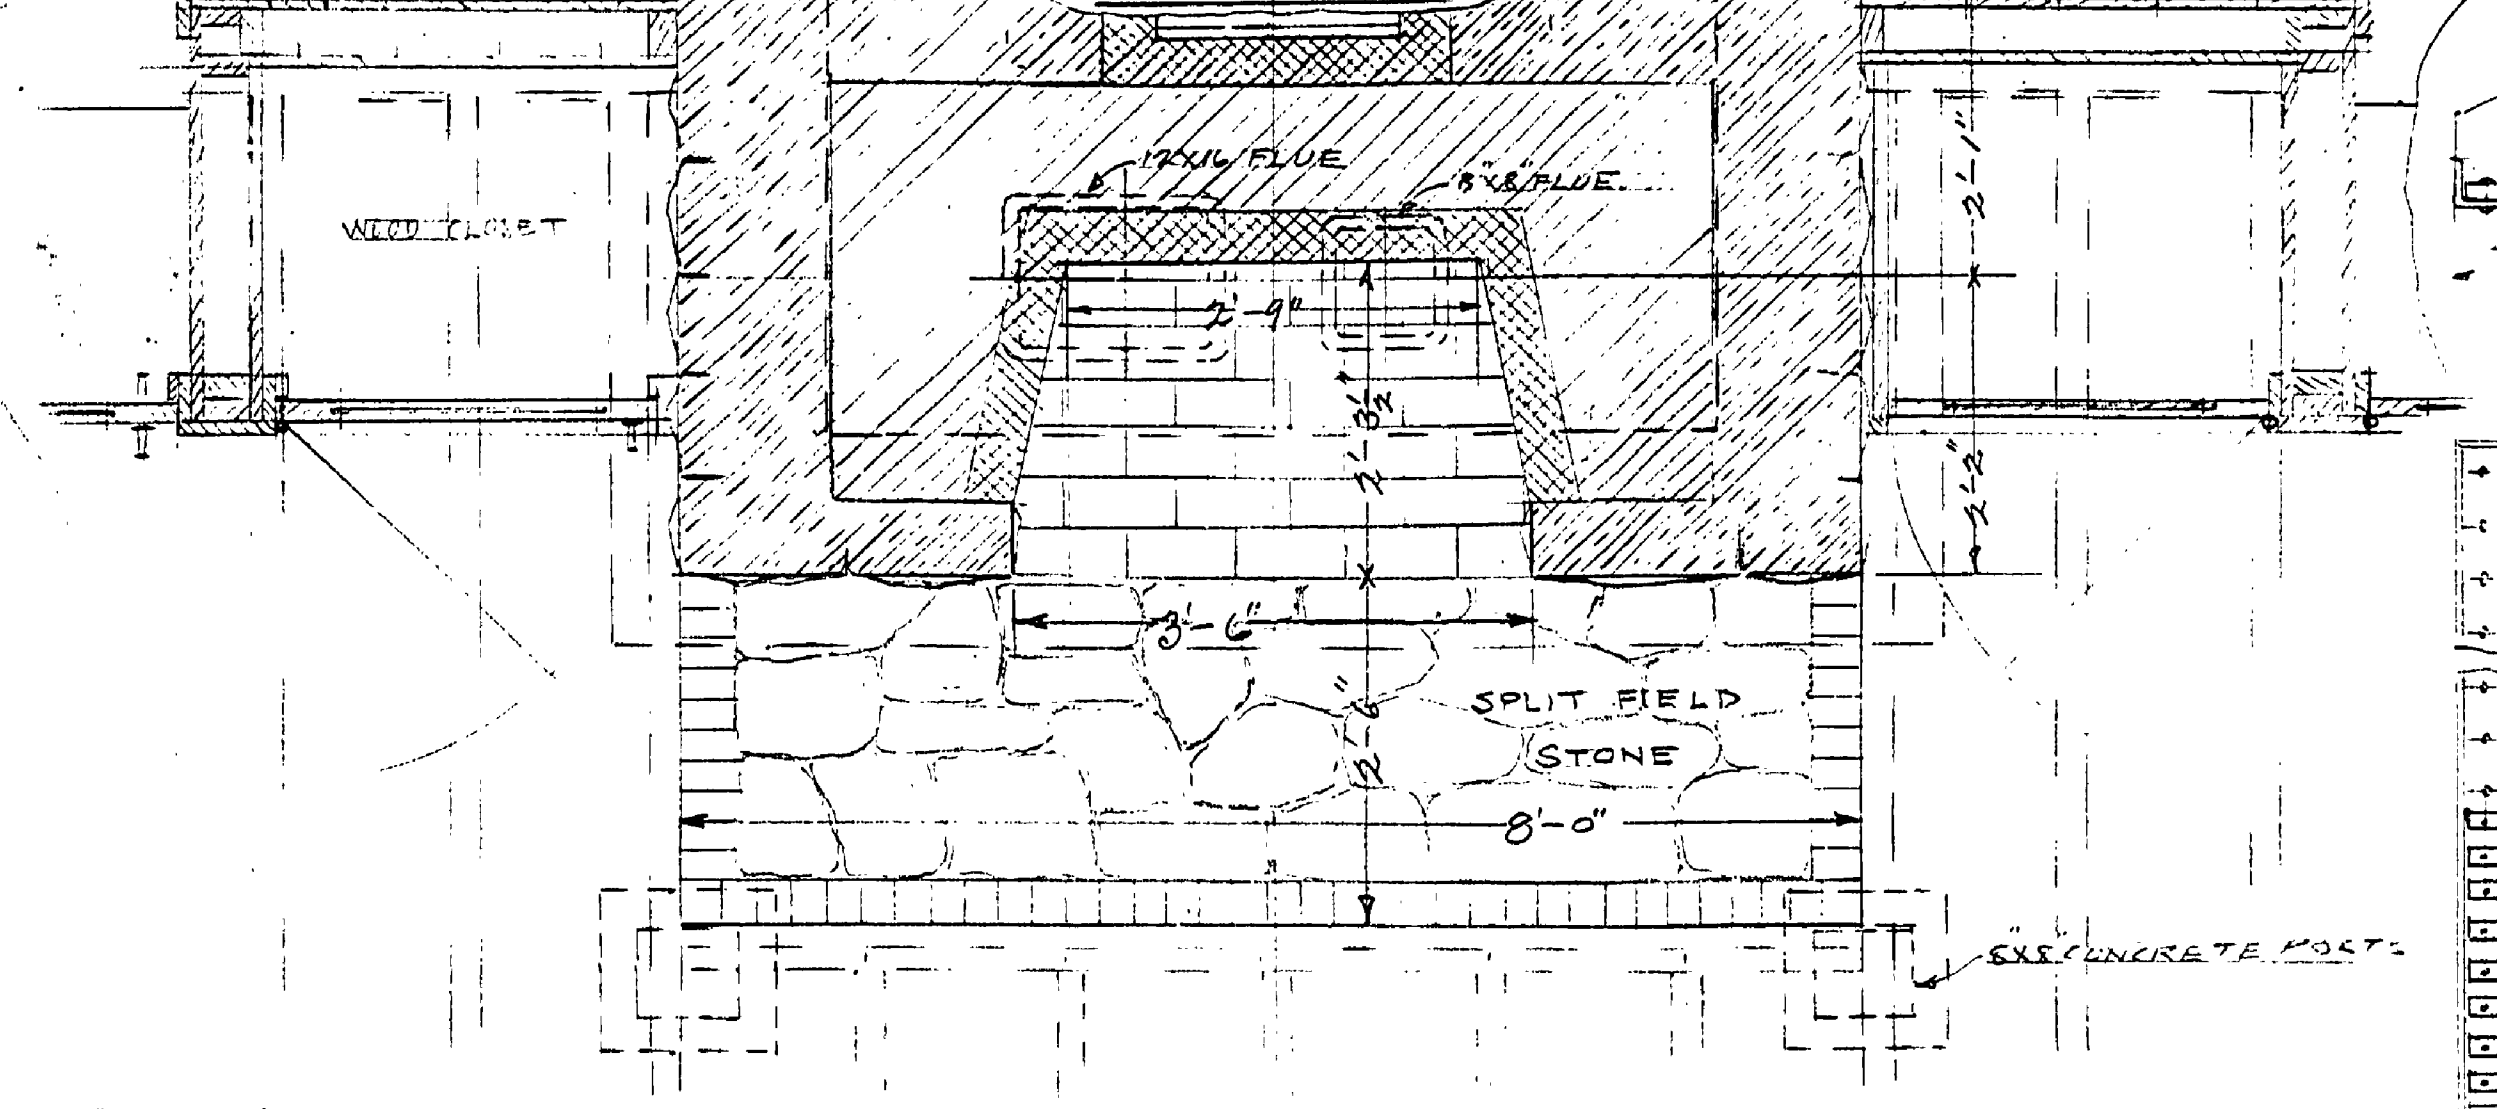

- SECTION A-A -

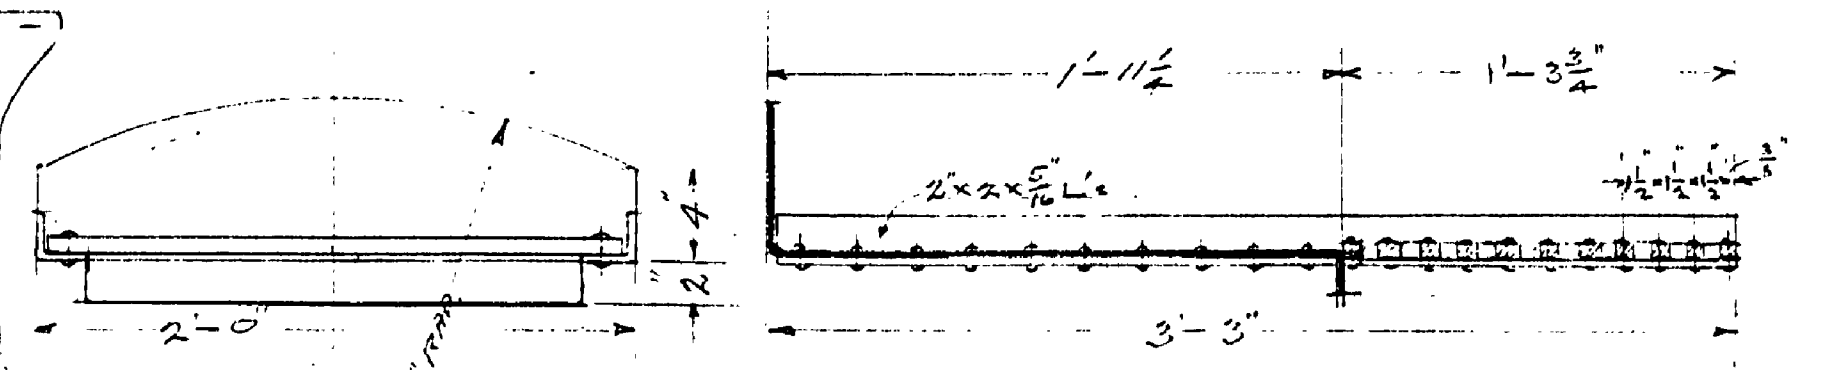

DETAIL of HOT PLATE & GRILL
Scale: 1/2" = 1'-0"

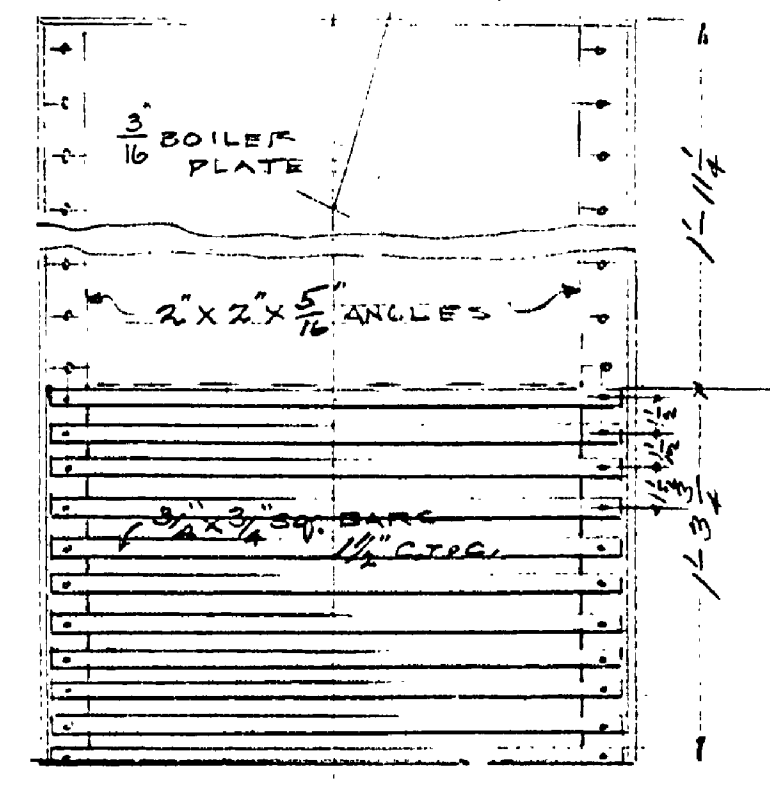

MICH. DEPT. OF CONSERVATION IN COOPERATION WITH UNITED STATES DEPARTMENT OF THE INTERIOR. NATIONAL PARK SERVICE.		
DRAWN BY E.W.G.	YANKEE SPRINGS PROJECT	PLAN 30-48 NO. 3 OF 3
DESIGNED BY E.W.G.	UNIT LODGE	SCALE AS SHOWN
CHECKED BY JOB NO 56	LONG LAKE	LD-MI-6 DATE DEC 4/08
PREPARED AND APPROVED BY	PARK AUTHORITY OR SPONSOR	DATE
APPROVED	INSPECTOR	DATE