



ELEVATION
BASEMENT WINDOWS


SECTION "B-B"

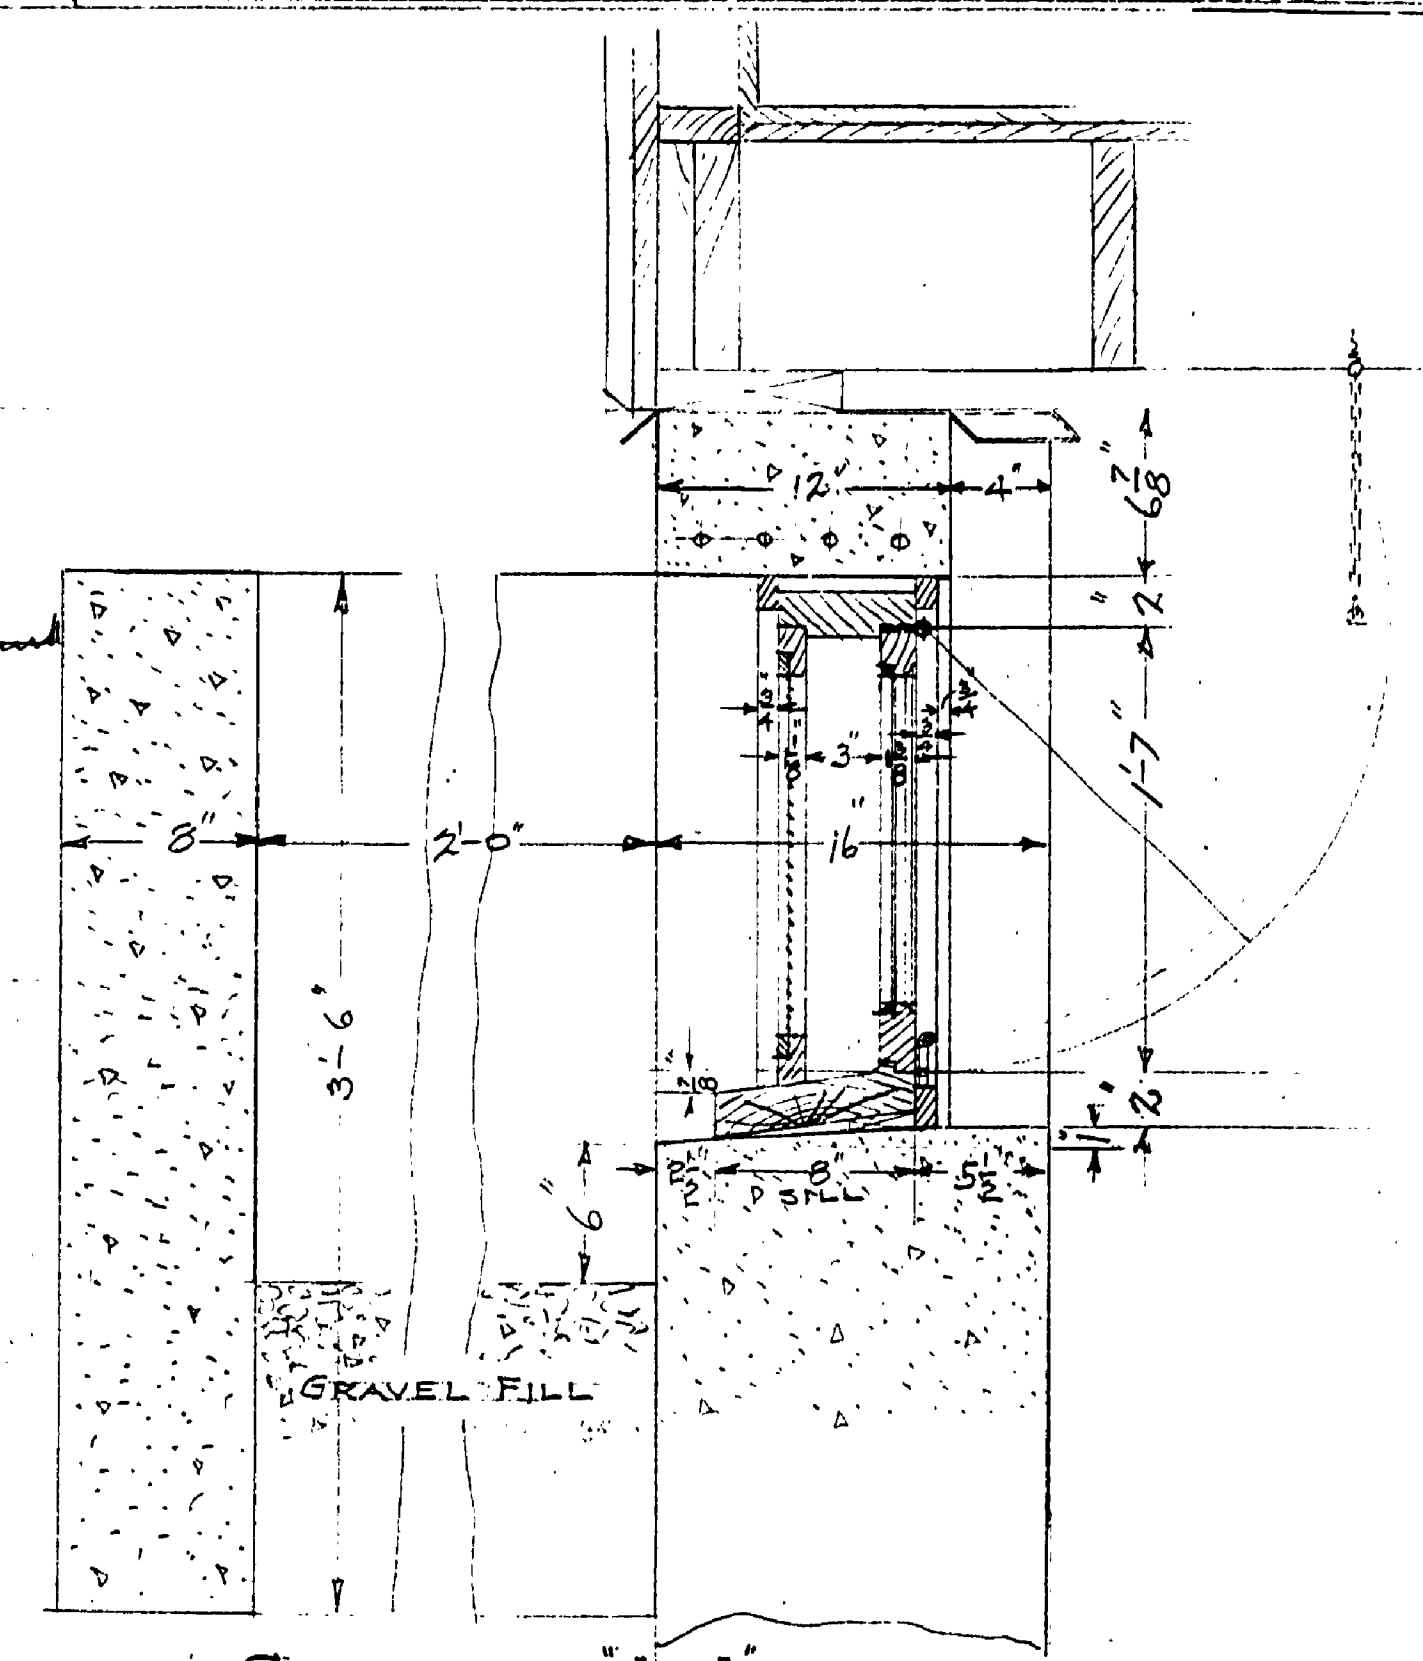


SECTION "A-A"

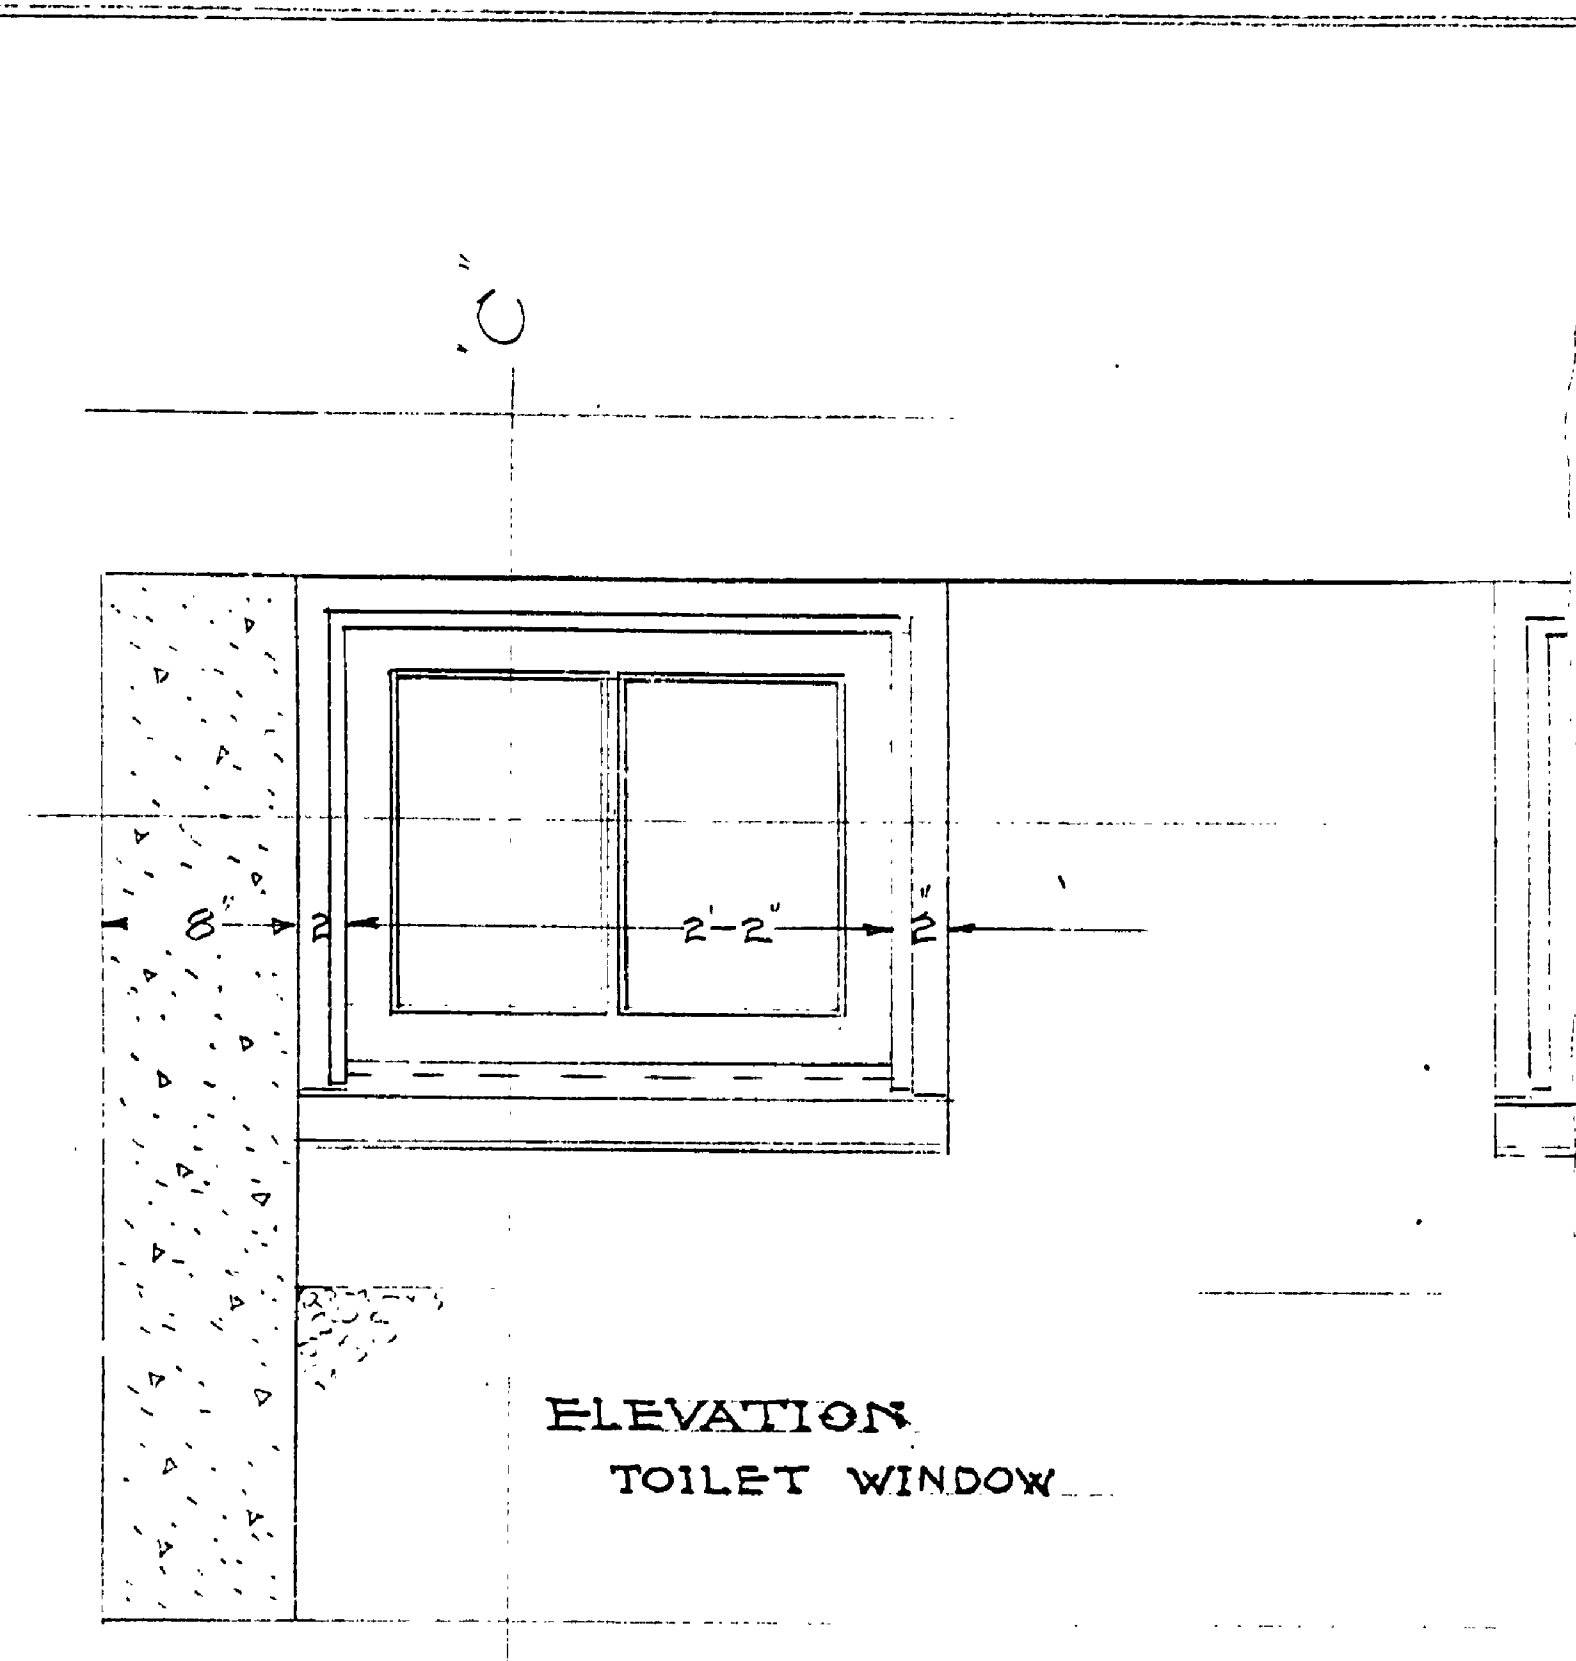

ELEVATION
TOILET WINDOW

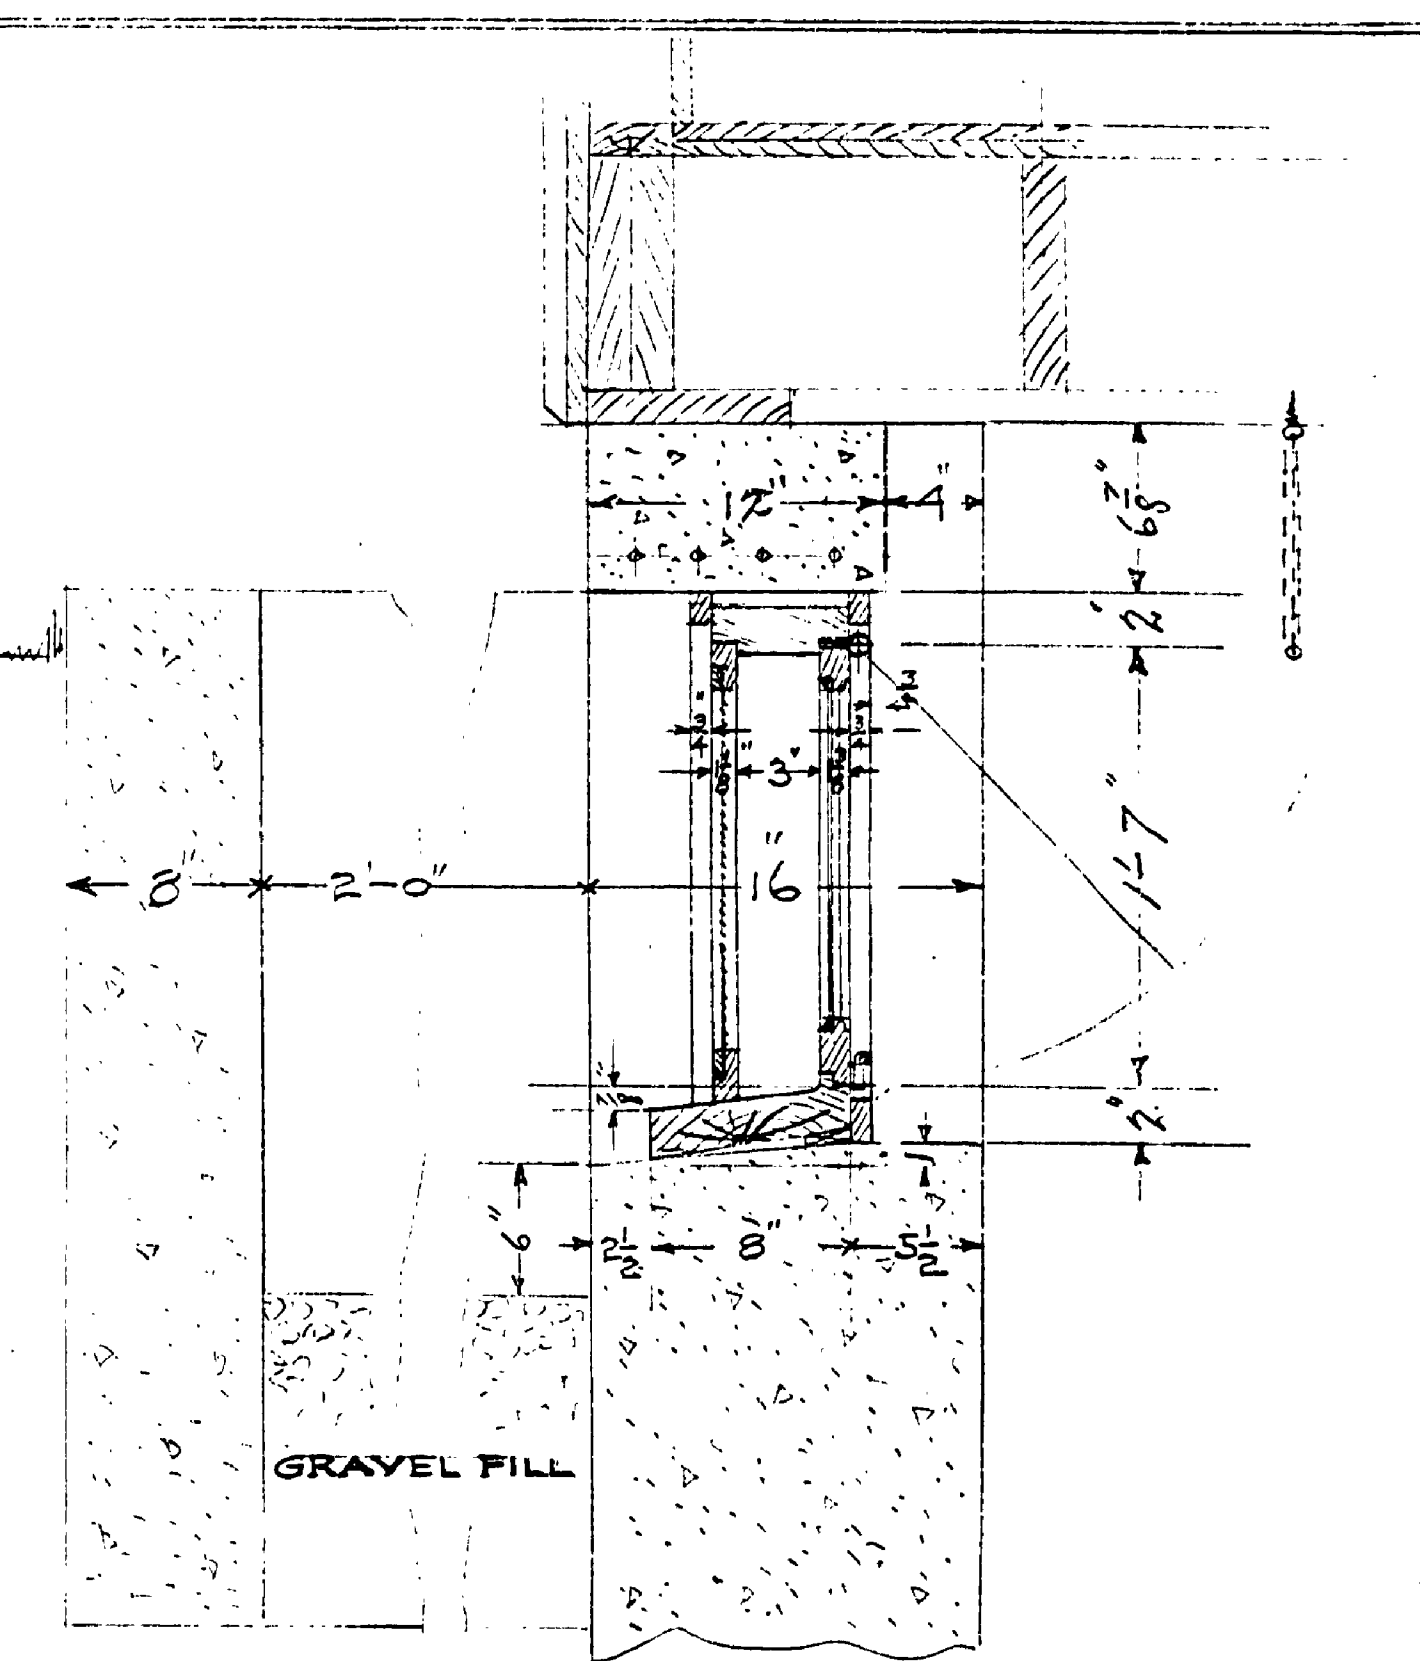

SECTION "C-C"

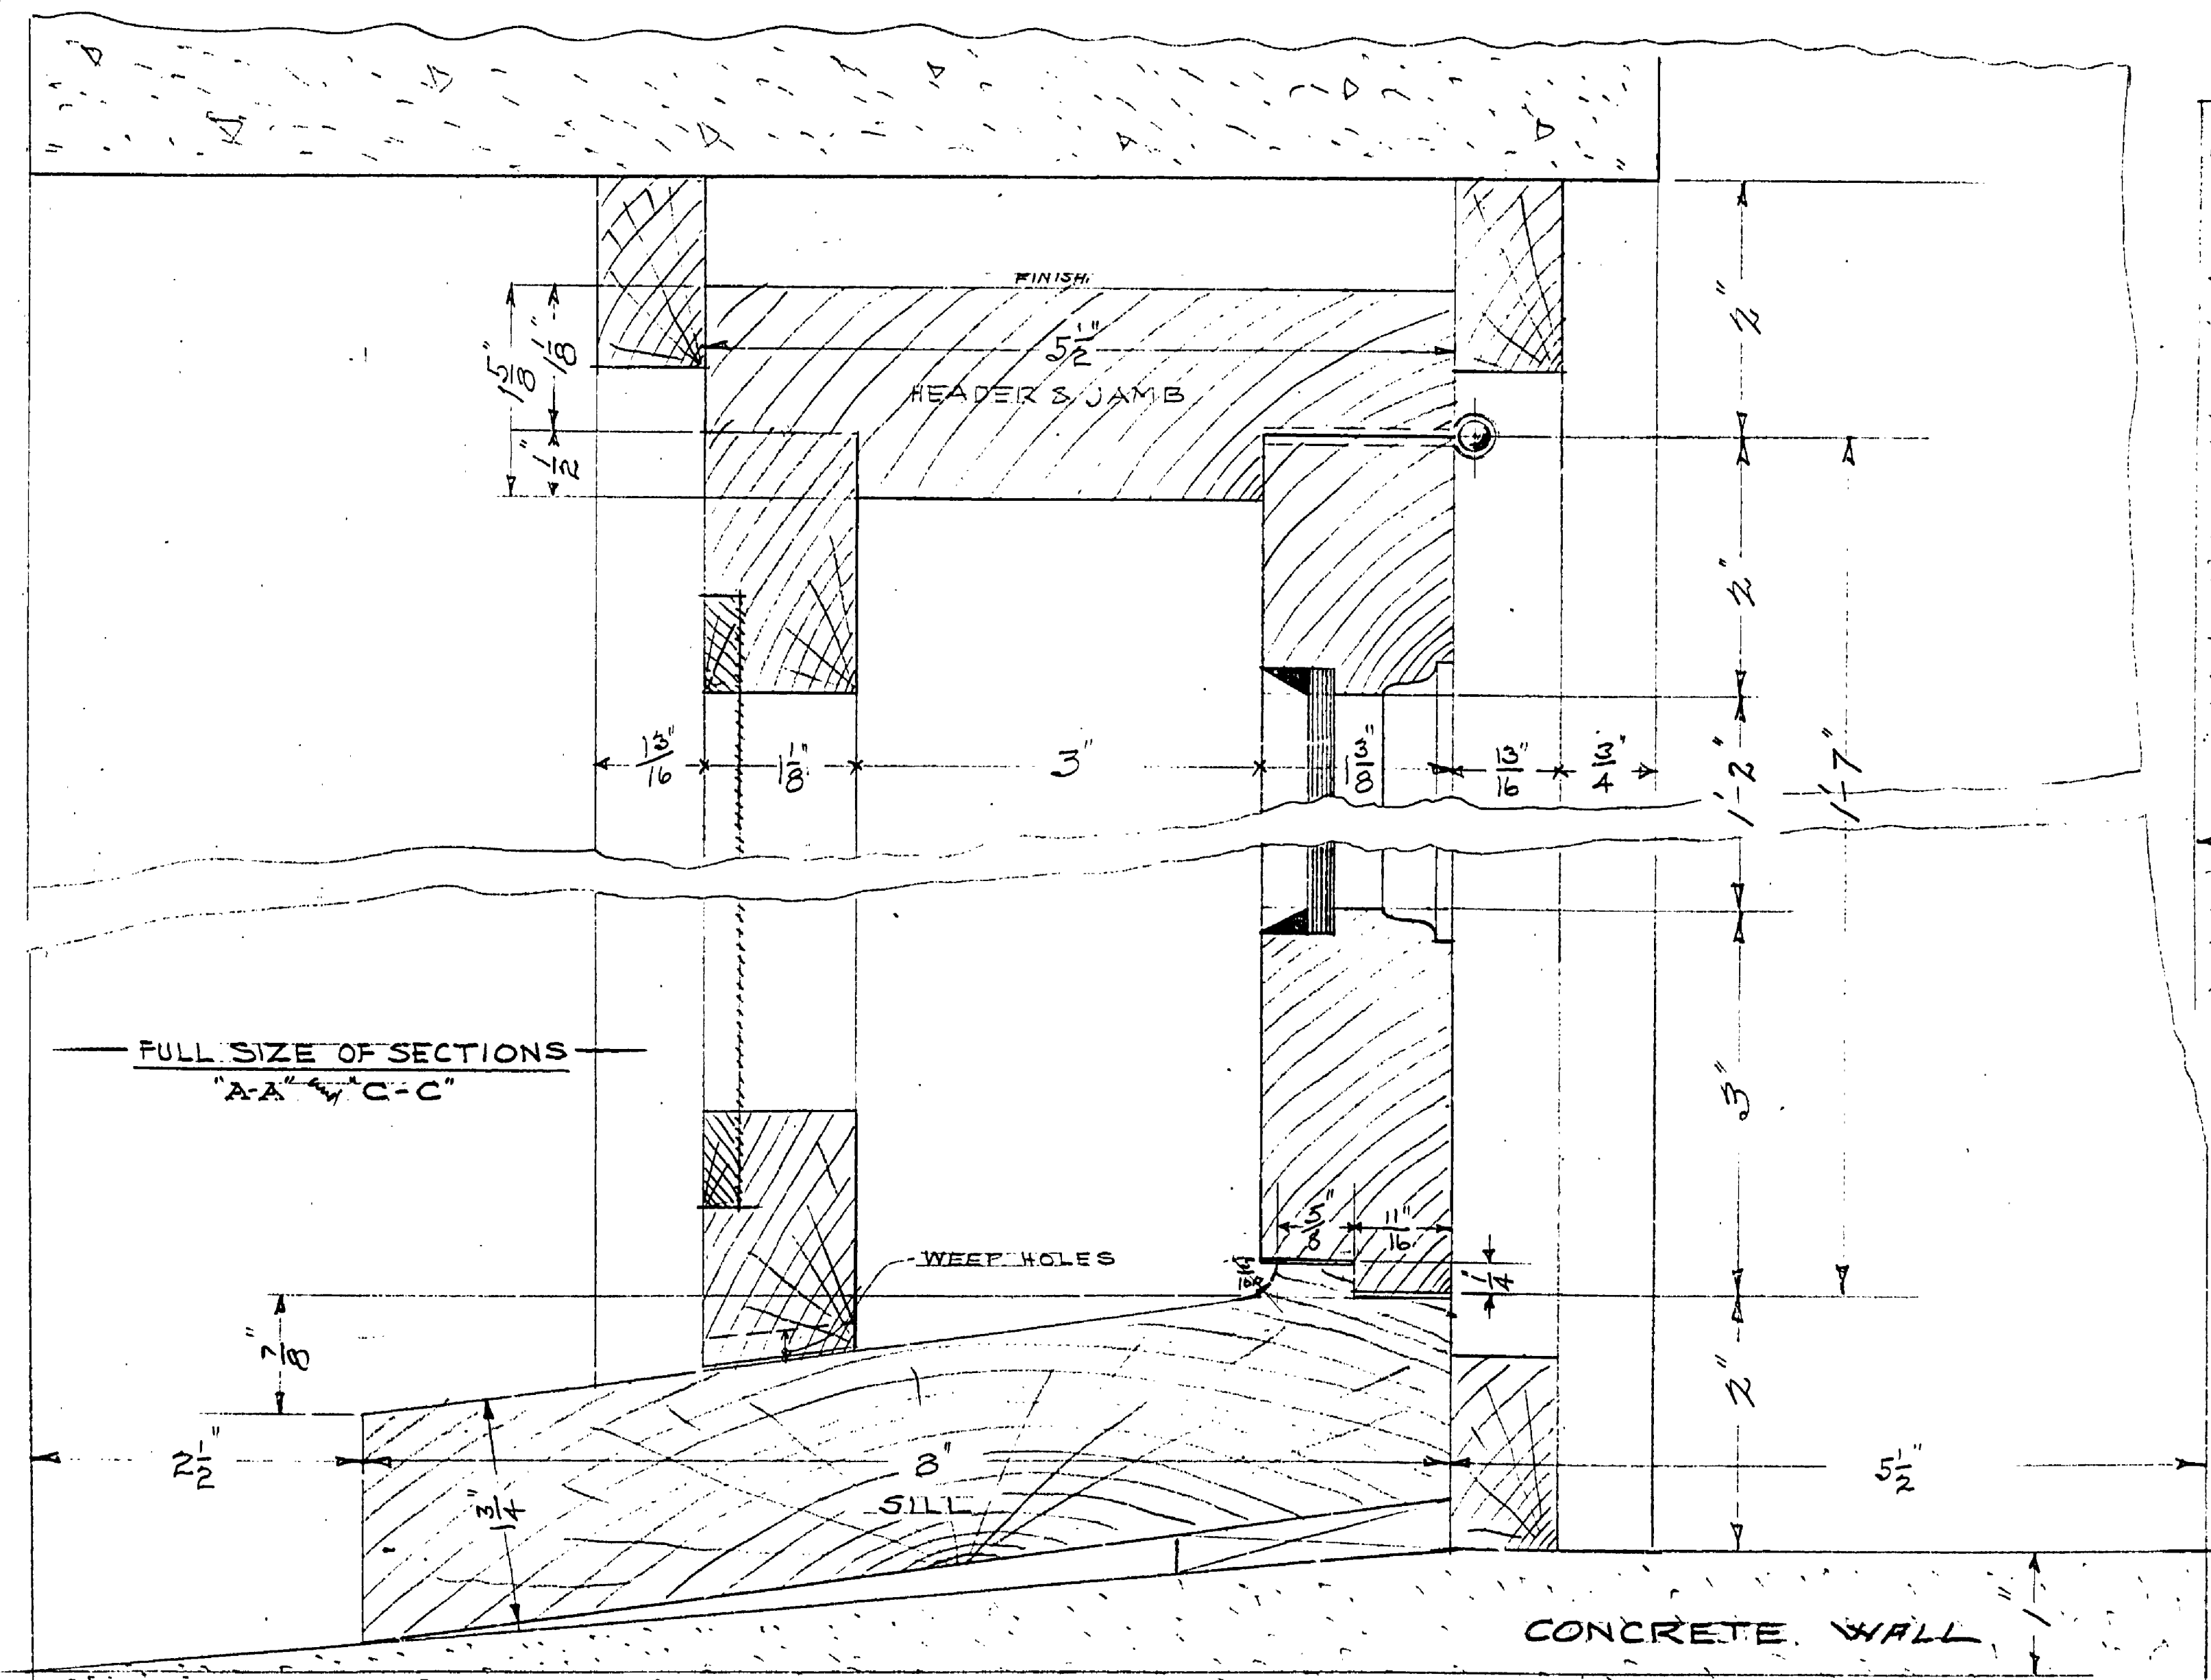

FULL SIZE OF SECTIONS
"A-A" & "C-C"

UNITED STATES
DEPARTMENT OF THE INTERIOR
NATIONAL PARK SERVICE
COOPERATING WITH:

MICH. DEPT. OF CONSERVATION

DRAWN BY E.M.G.	YANKEE SPRINGS	PLAN 80-51
DESIGNED BY	FOUNDATION DETAILS	LINE 58-5
CHECKED BY	MESS HALL & KITCHEN	SCALE 3/4" = 1'-0"
	LONG LAKE	DRP:MLG
		DATE: MCH. 17/38

PREPARED & APPROVED BY _____ PROJECT MANAGER DATE _____