

DETAIL of TABLE LEG
for
MESS HALL & UTILITY TABLES.
Scale: Half Size



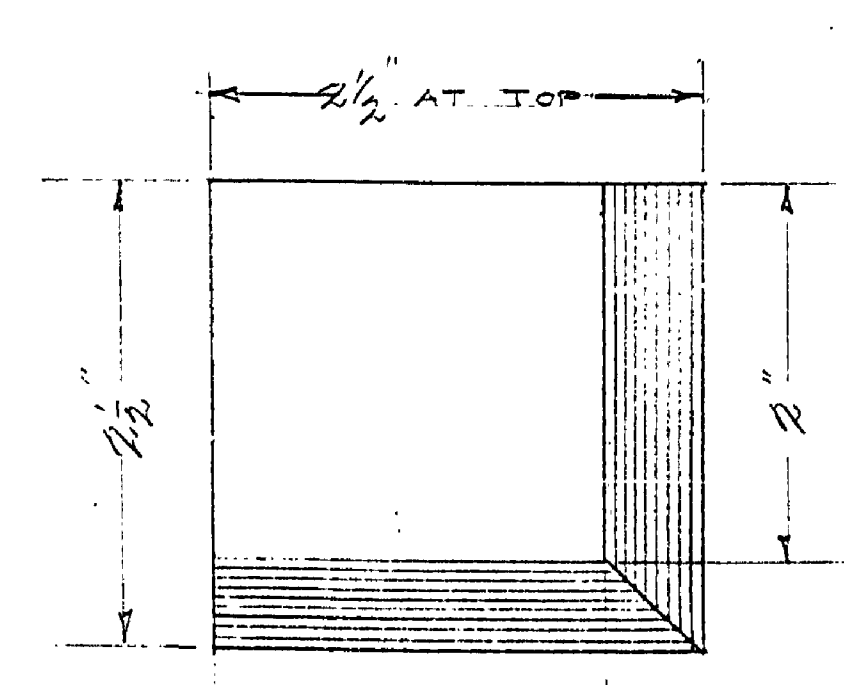


TABLE LEG DETAIL
Full Size:

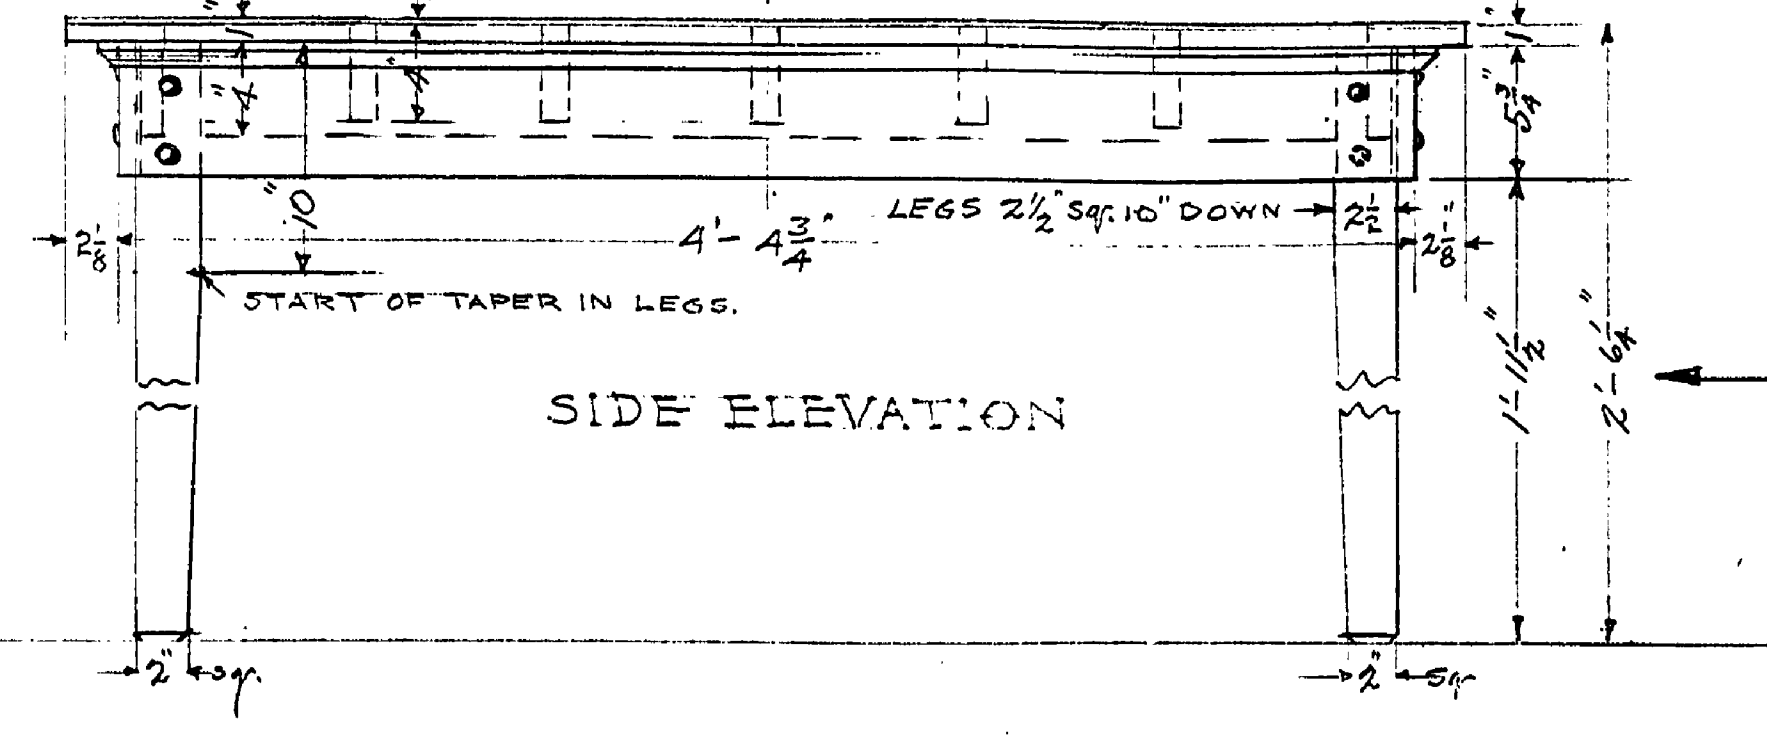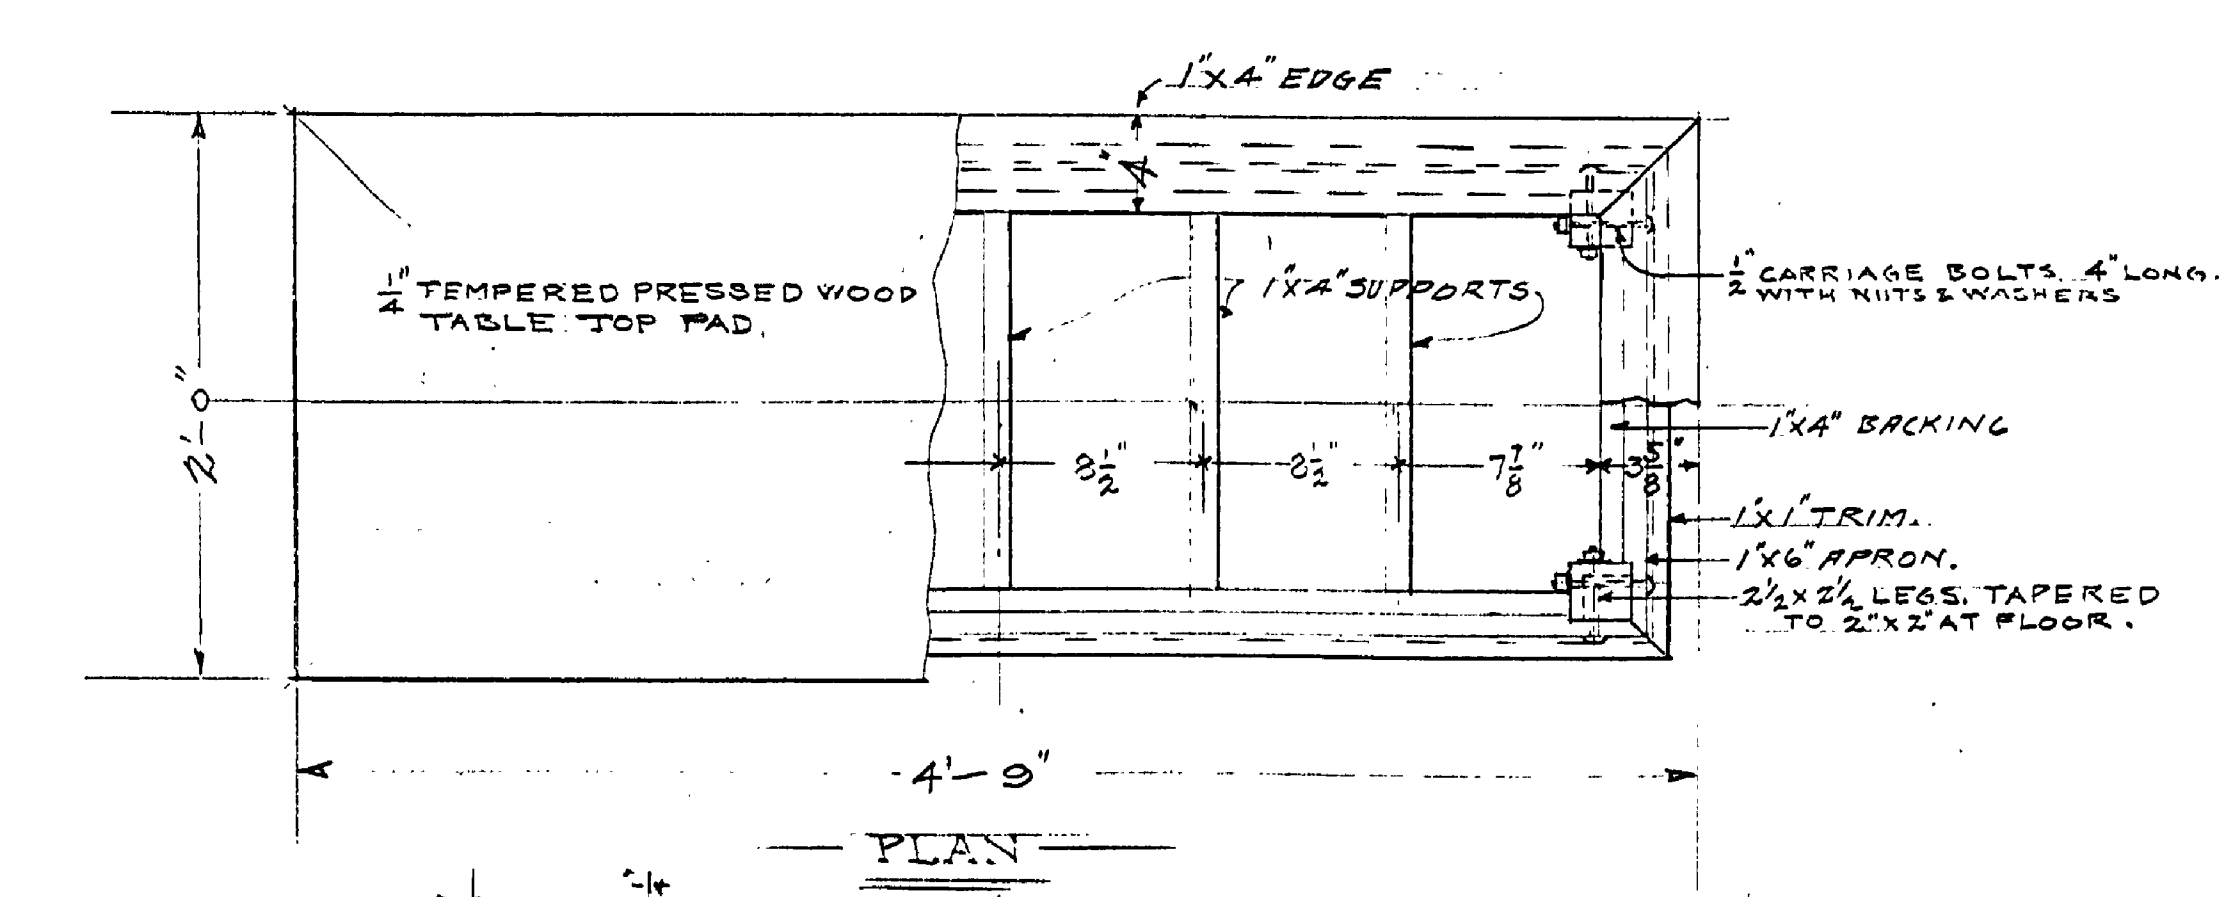

Scale: 1/2" = 1'-0"

UNITED STATES DEPARTMENT OF THE INTERIOR NATIONAL PARK SERVICE COOPERATING WITH MICH. DEPT. OF CONSERVATION		
DRAWN BY S.W.G.	YANKEE SPRINGS PROJECT TABLES, MESS & UTILITY, LONG LAKE.	PLAN 99-76 INS-1-28-4 SCALE AS SHOWN R.D.P. M.G. DATE JAN 27/36
CHECKED BY W.J.		
PREPARED AND APPROVED BY Frank R. Brown PROJECT MANAGER		DATE 11-16-35
RECOMMENDED INSPECTOR		DATE
APPROVED BY REGIONAL DIRECTOR		DATE