

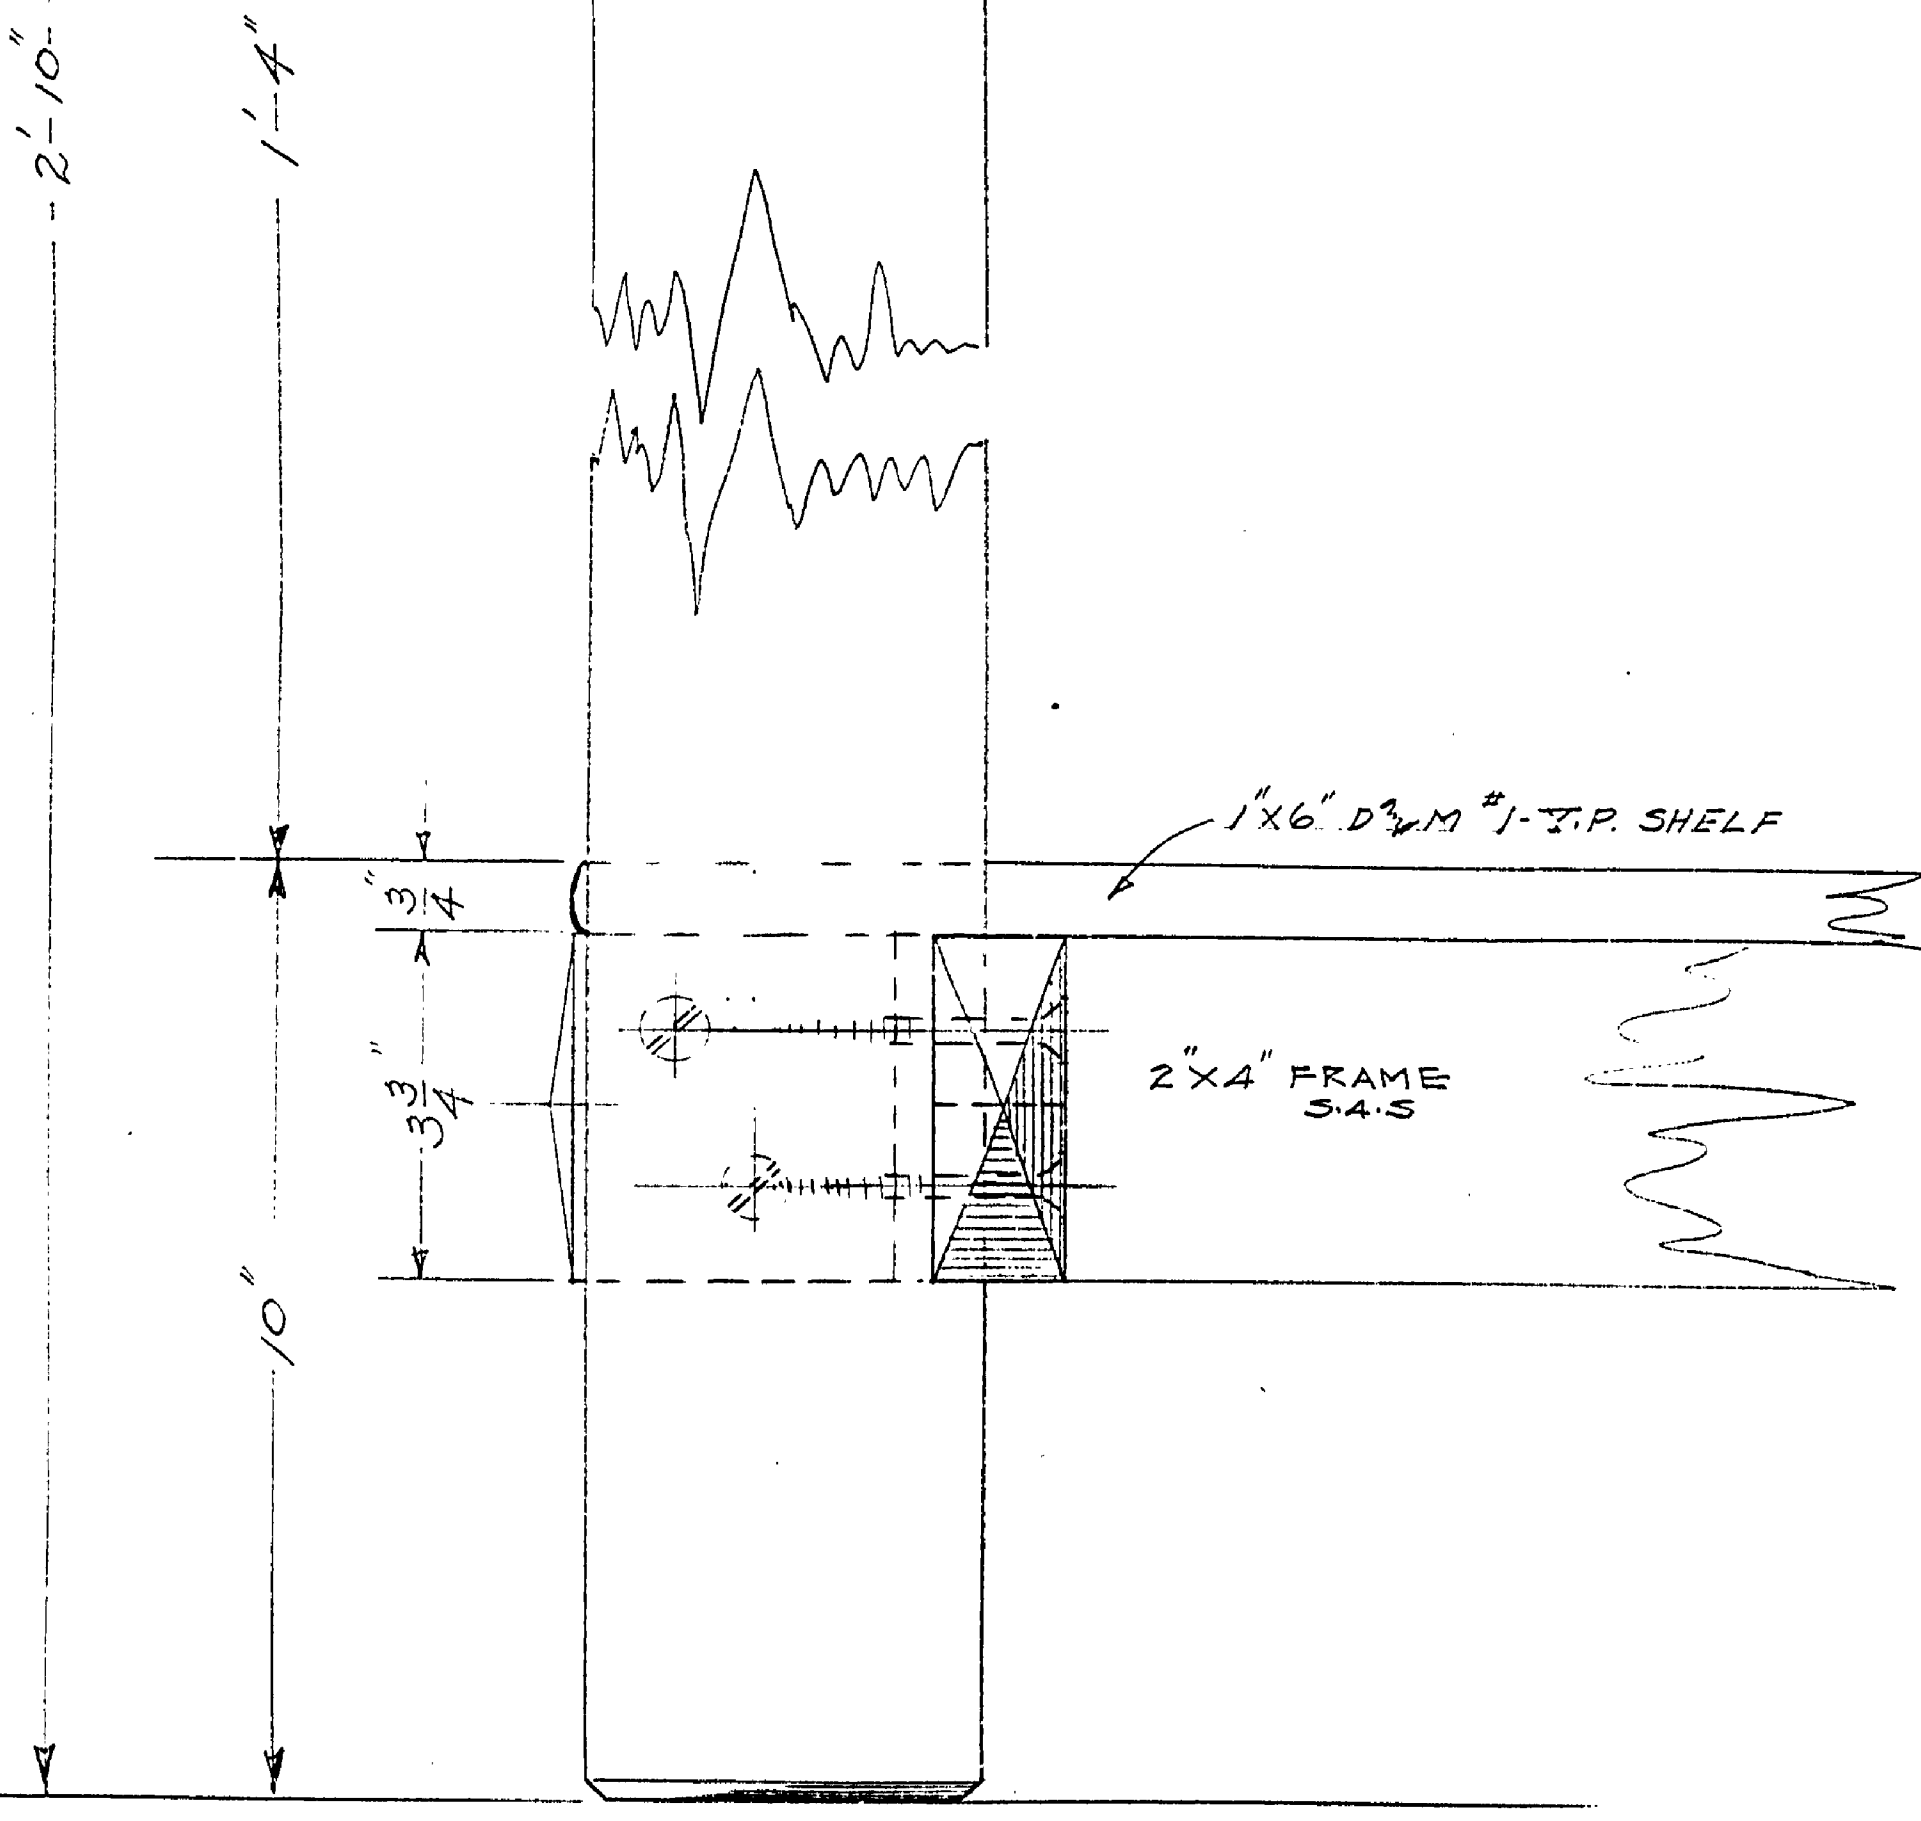


2x3 1/4 x 6 LONG BLOCKS BACK OF EACH LEG TO HOLD TOP IN PLACE

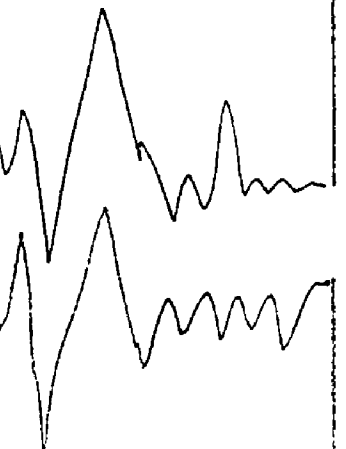


1x6 DYM #1 Y.P. SHELF

2x4 FRAME S&S

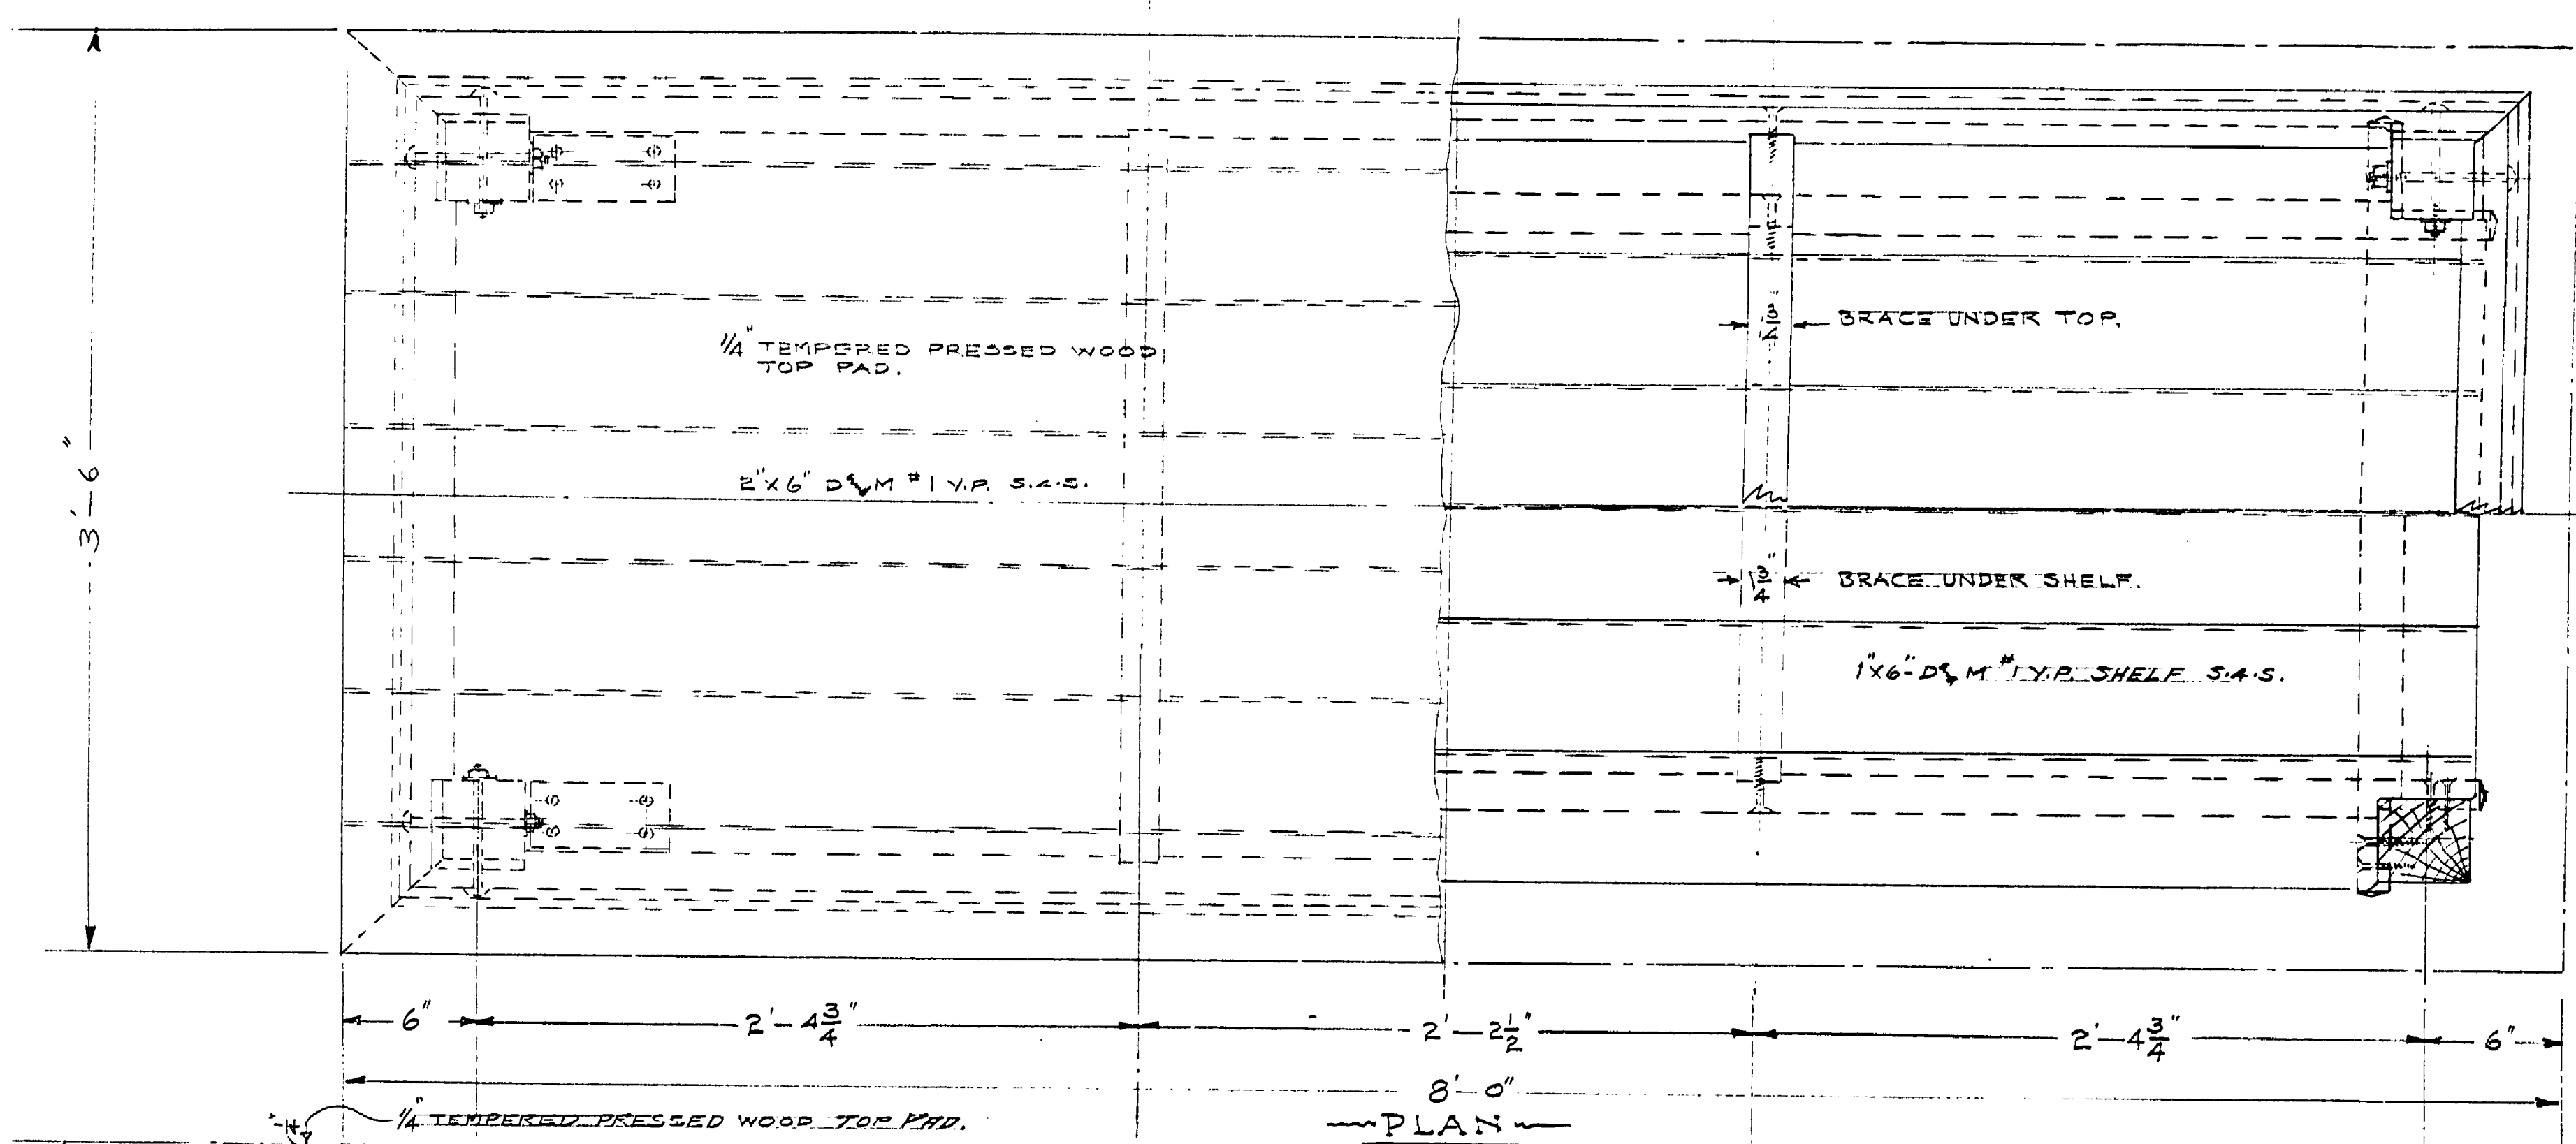


TOP VIEW WITH TABLE TOP REMOVED.

SECTION A-A

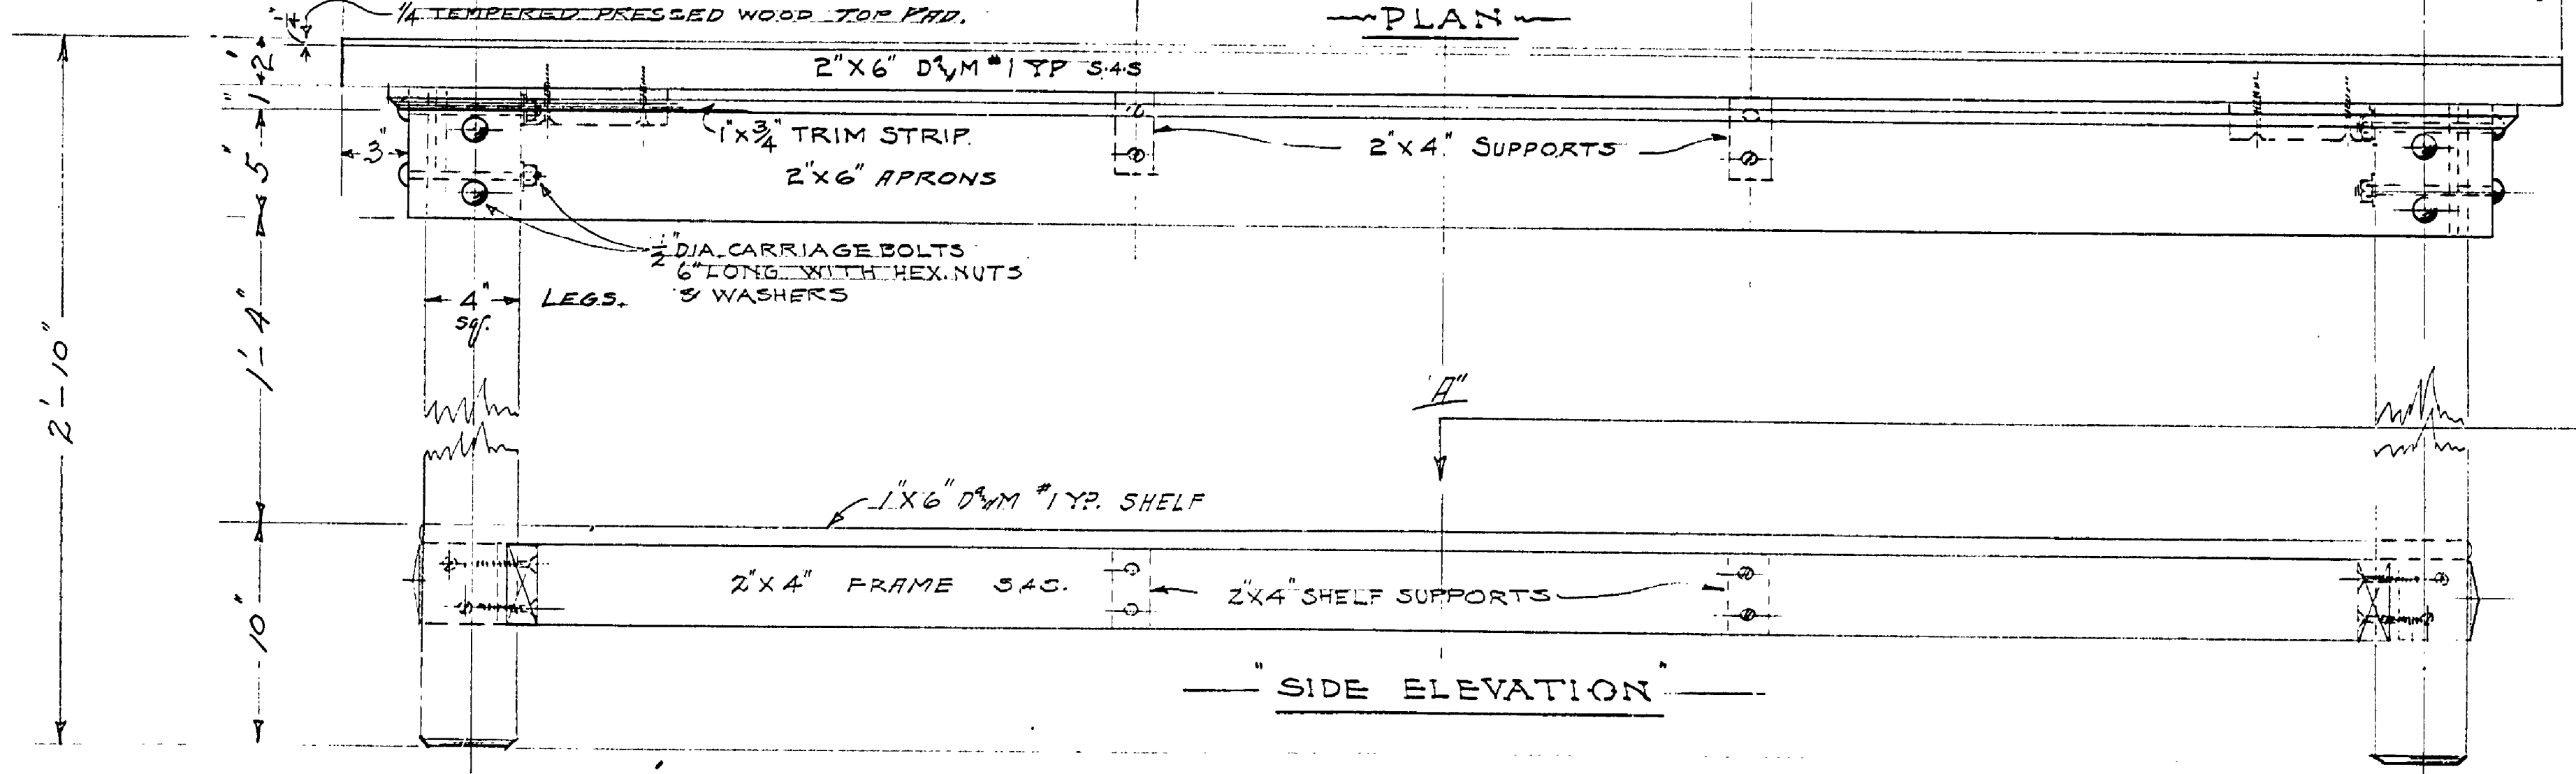

SIDE ELEVATION

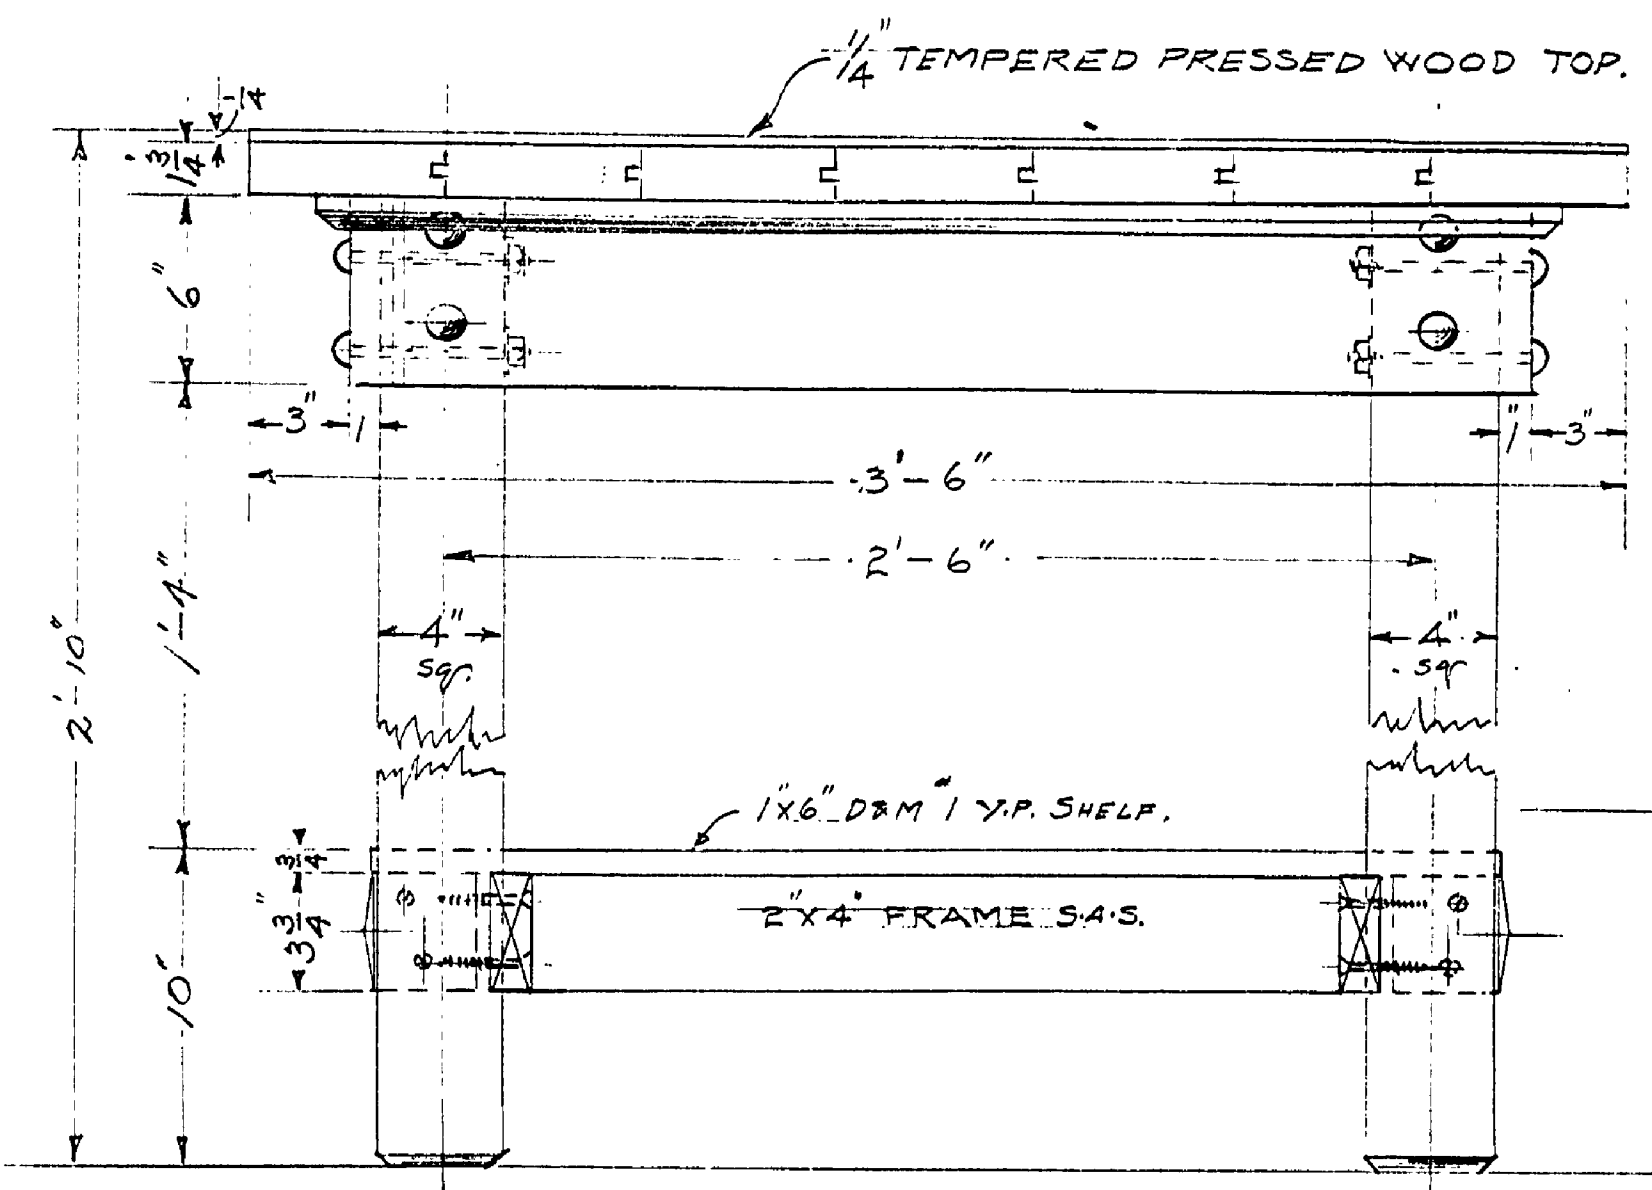

END ELEVATION

MEMO
MAKE-1 FOR KITCHEN.

UNITED STATES DEPARTMENT OF THE INTERIOR NATIONAL PARK SERVICE CO-OPERATING WITH MICH. DEPT. OF CONSERVATION		
DRAWN BY E.W.G.	YANKEE SPRINGS PROJECT	PLAN 90-76 ING 2-14
DESIGNED BY E.W.G.	SERVING TABLE	SCALE AS SHOWN
CHECKED BY	MESS HALL & KITCHEN LONG LAKE CAMP	RDP MI-6 DATE JUNE 8/30
PREPARED AND APPROVED BY	PROJECT MANAGER	DATE
RECOMMENDED BY	INSPECTOR	DATE
APPROVED BY	REGIONAL DIRECTOR	DATE

INSURANCE No. 25

Job #63

H-120