




DETAIL OF TRUSS
SCALE 1/2" = 1'-0"

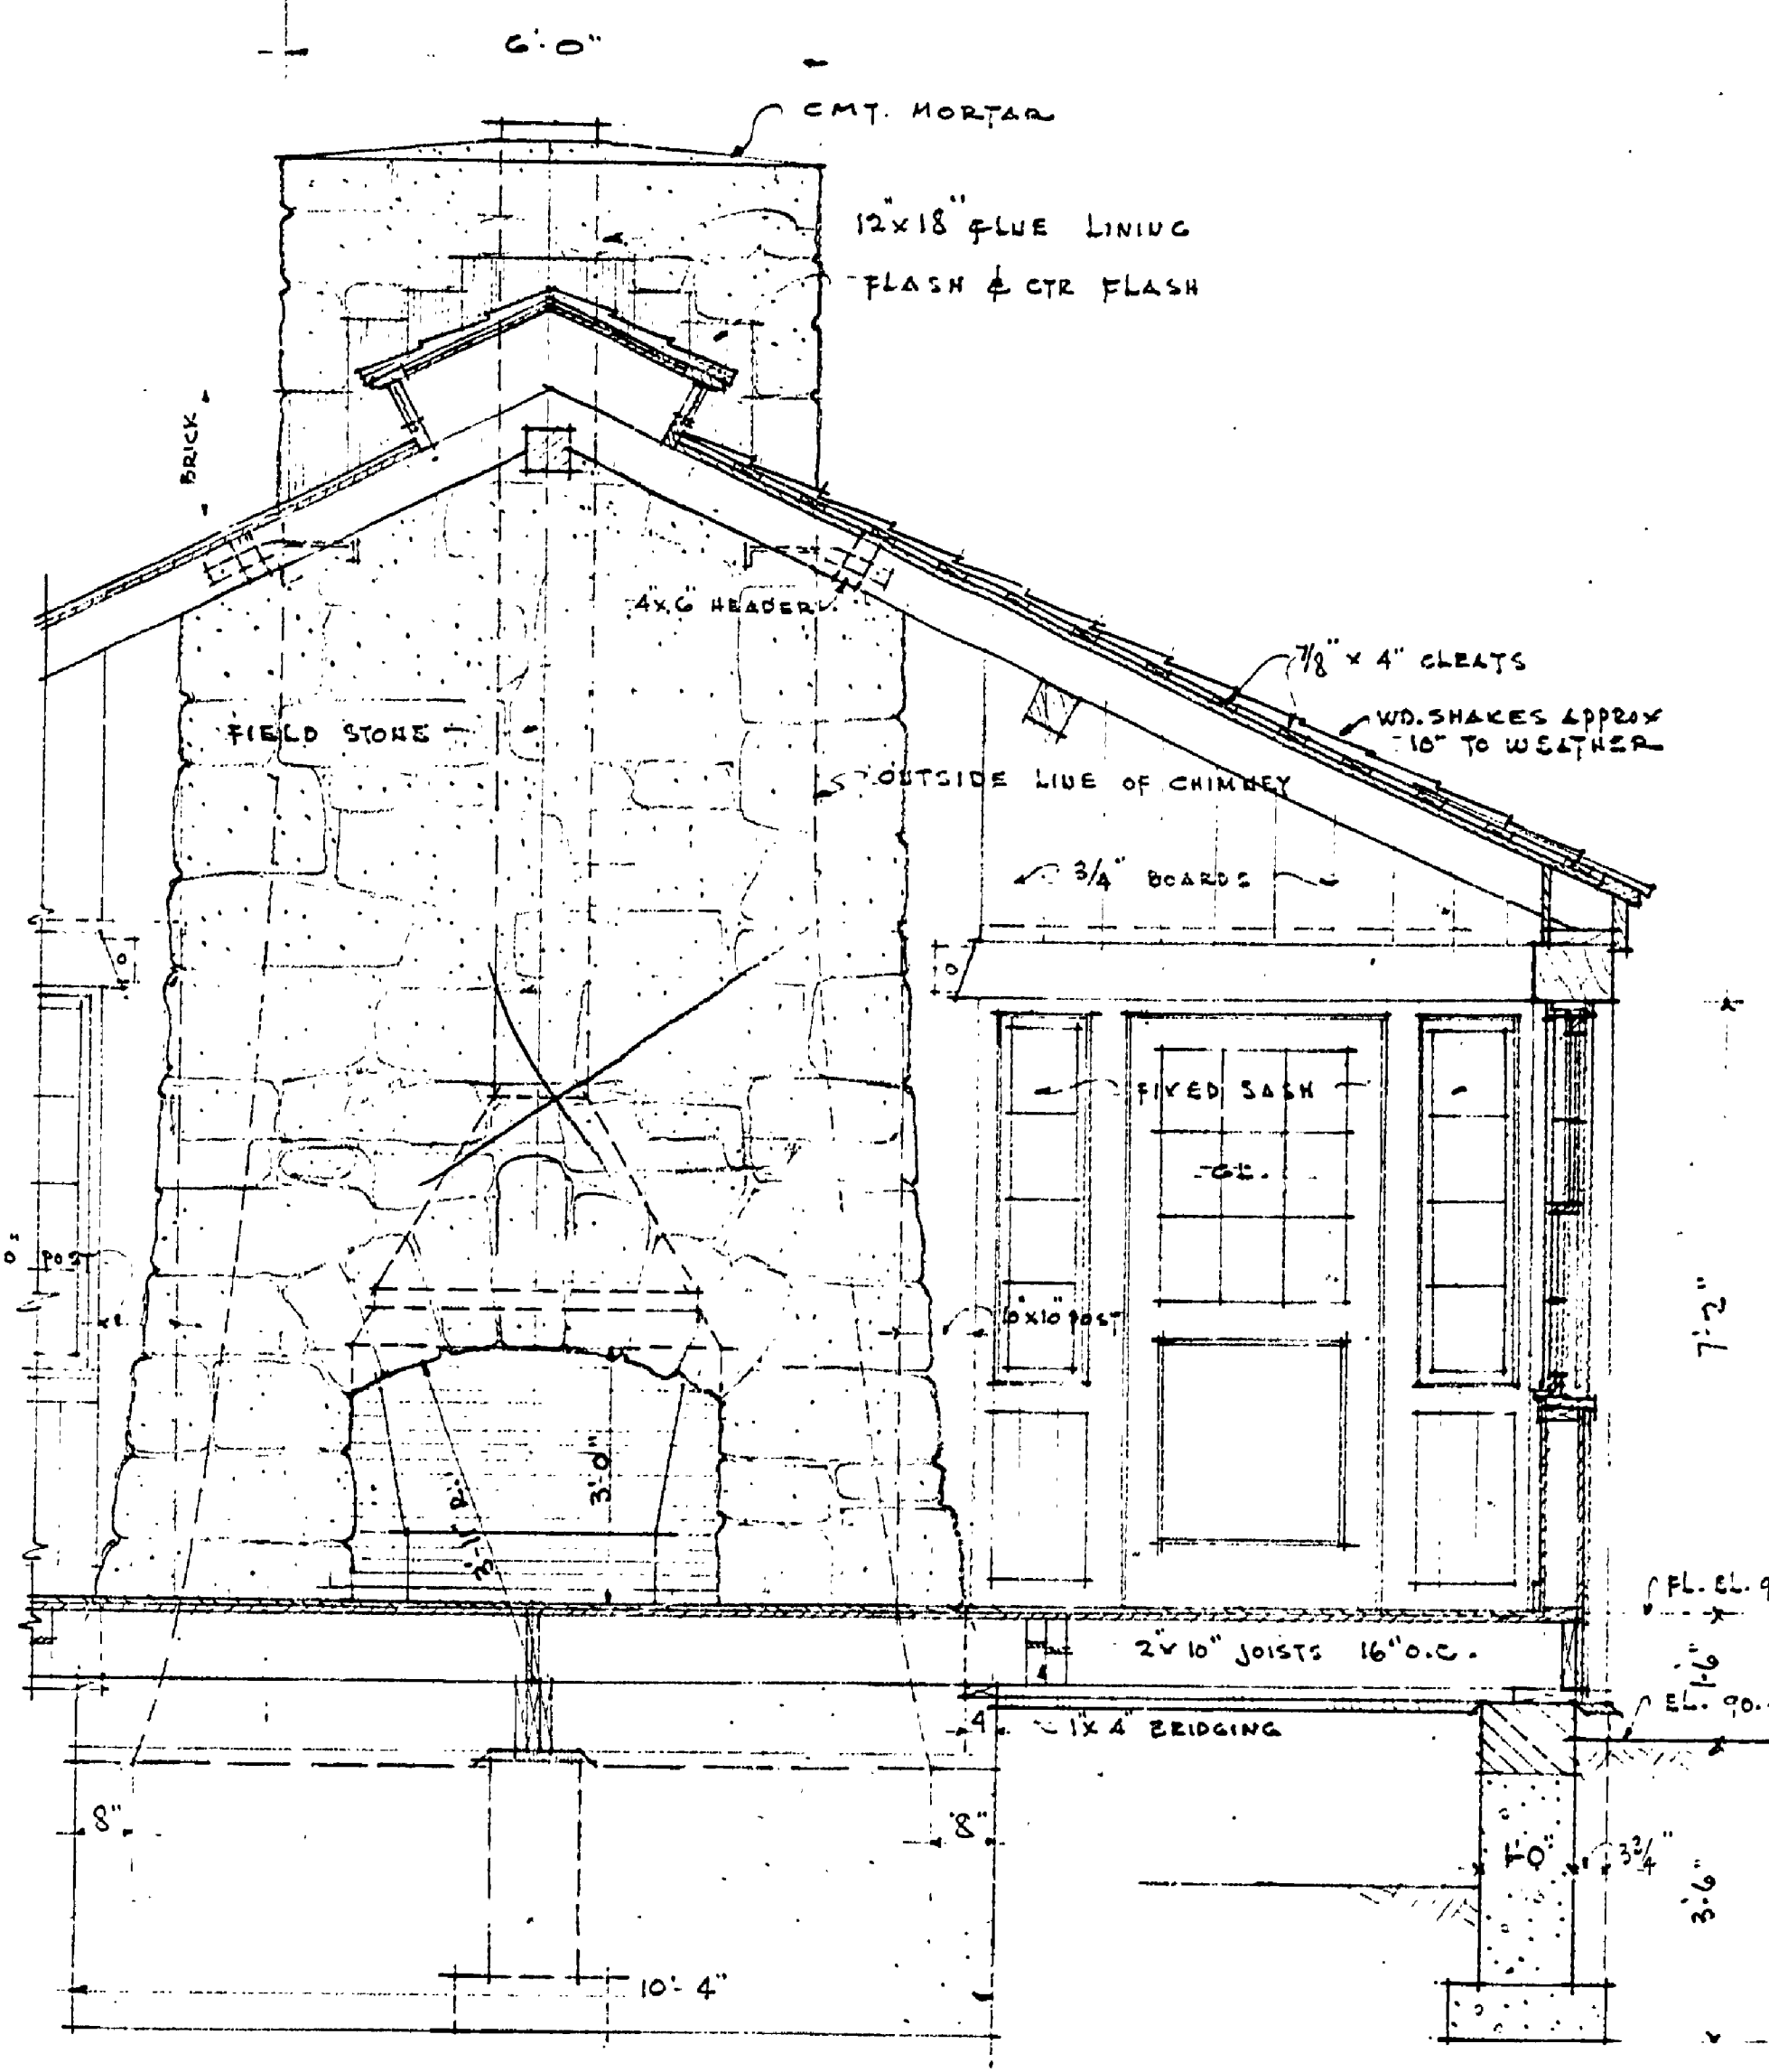

ELEVATION OF FIREPLACE
SCALE 1/2" = 1'-0"

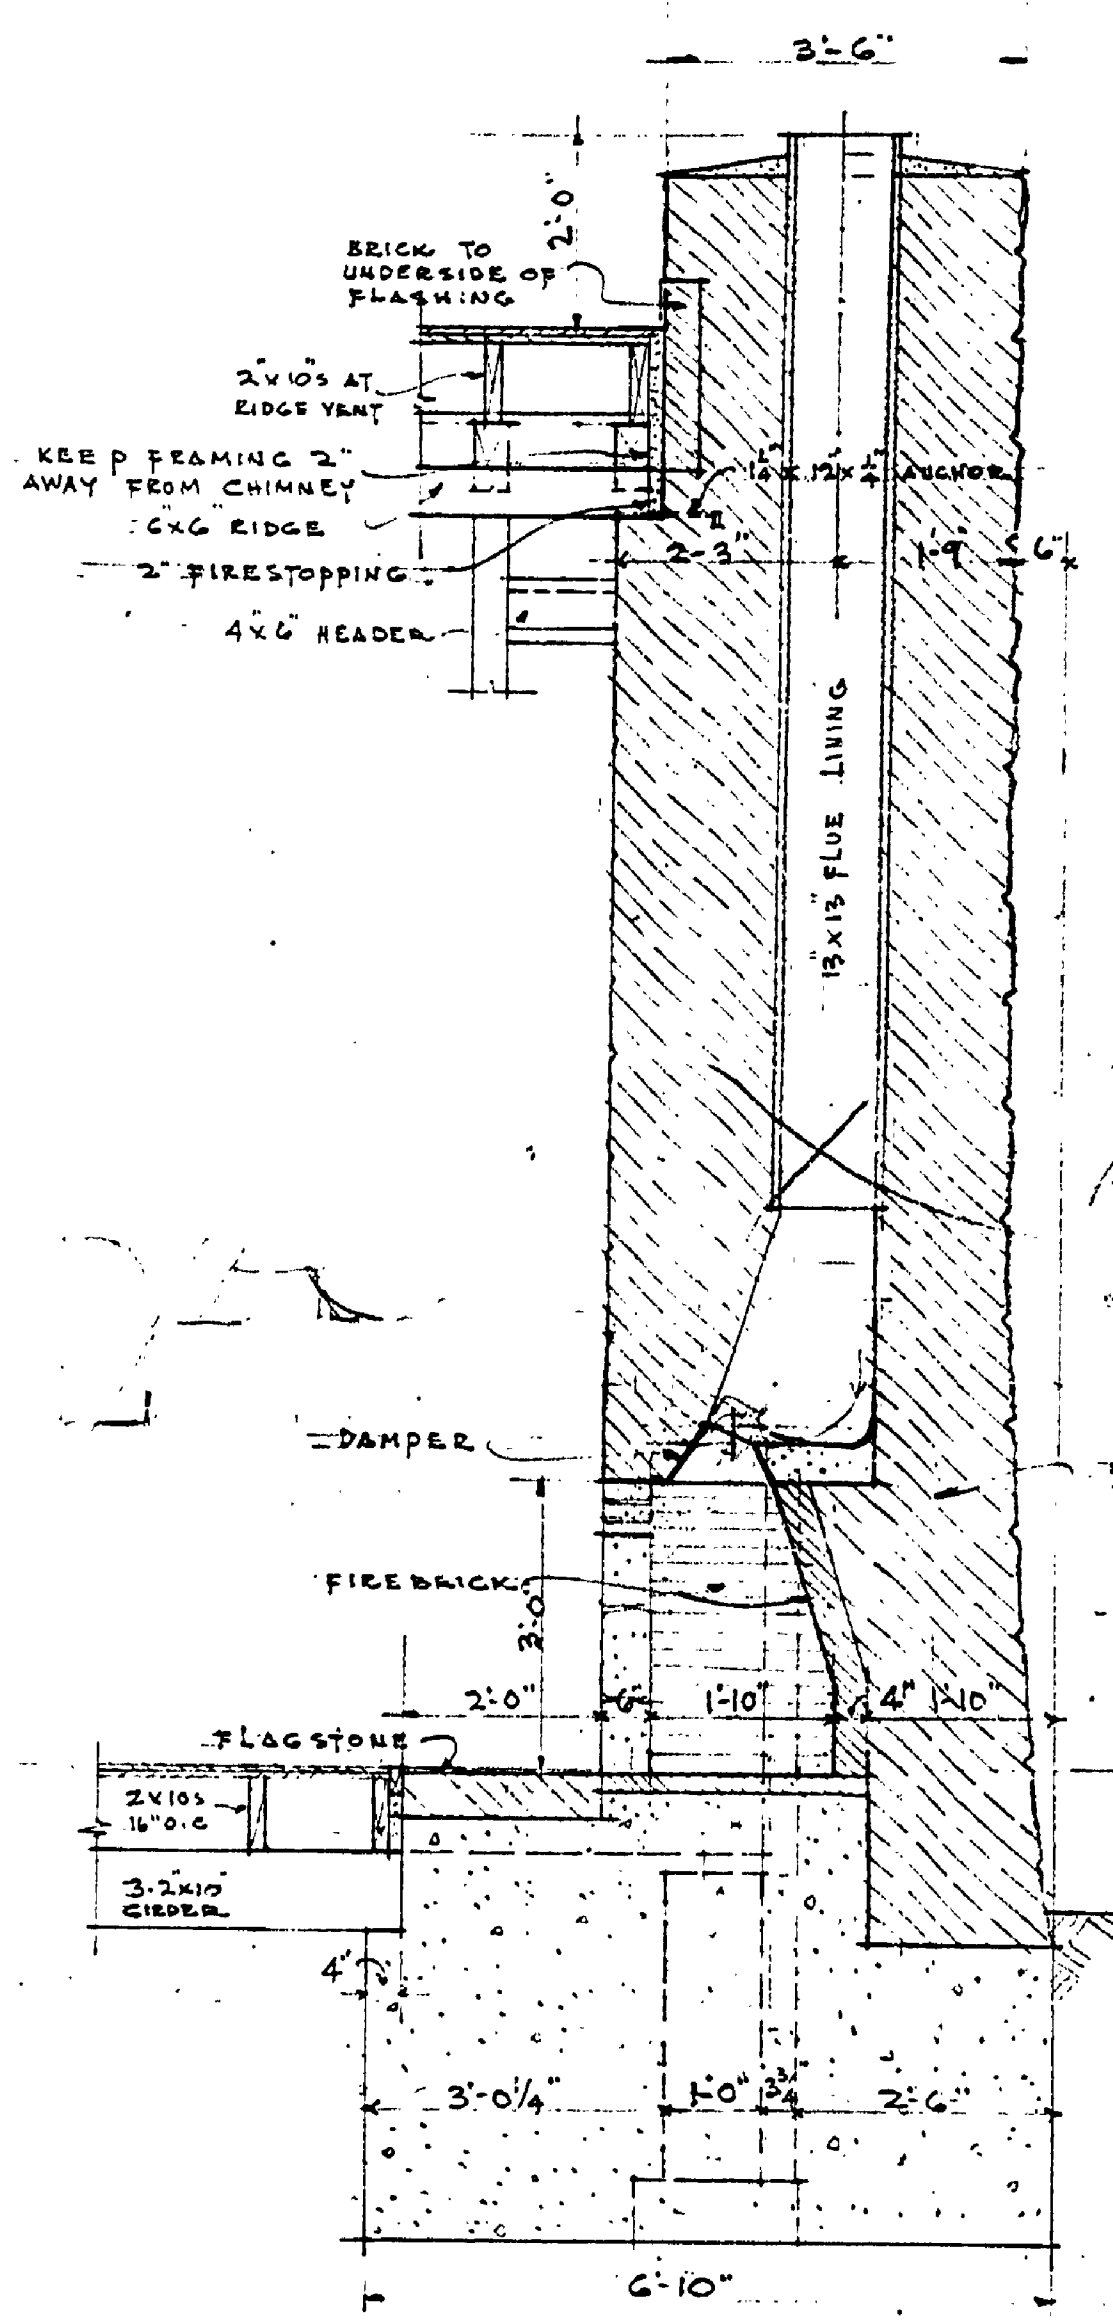

SECTION THRU FIREPLACE
SCALE 1/2" = 1'-0"

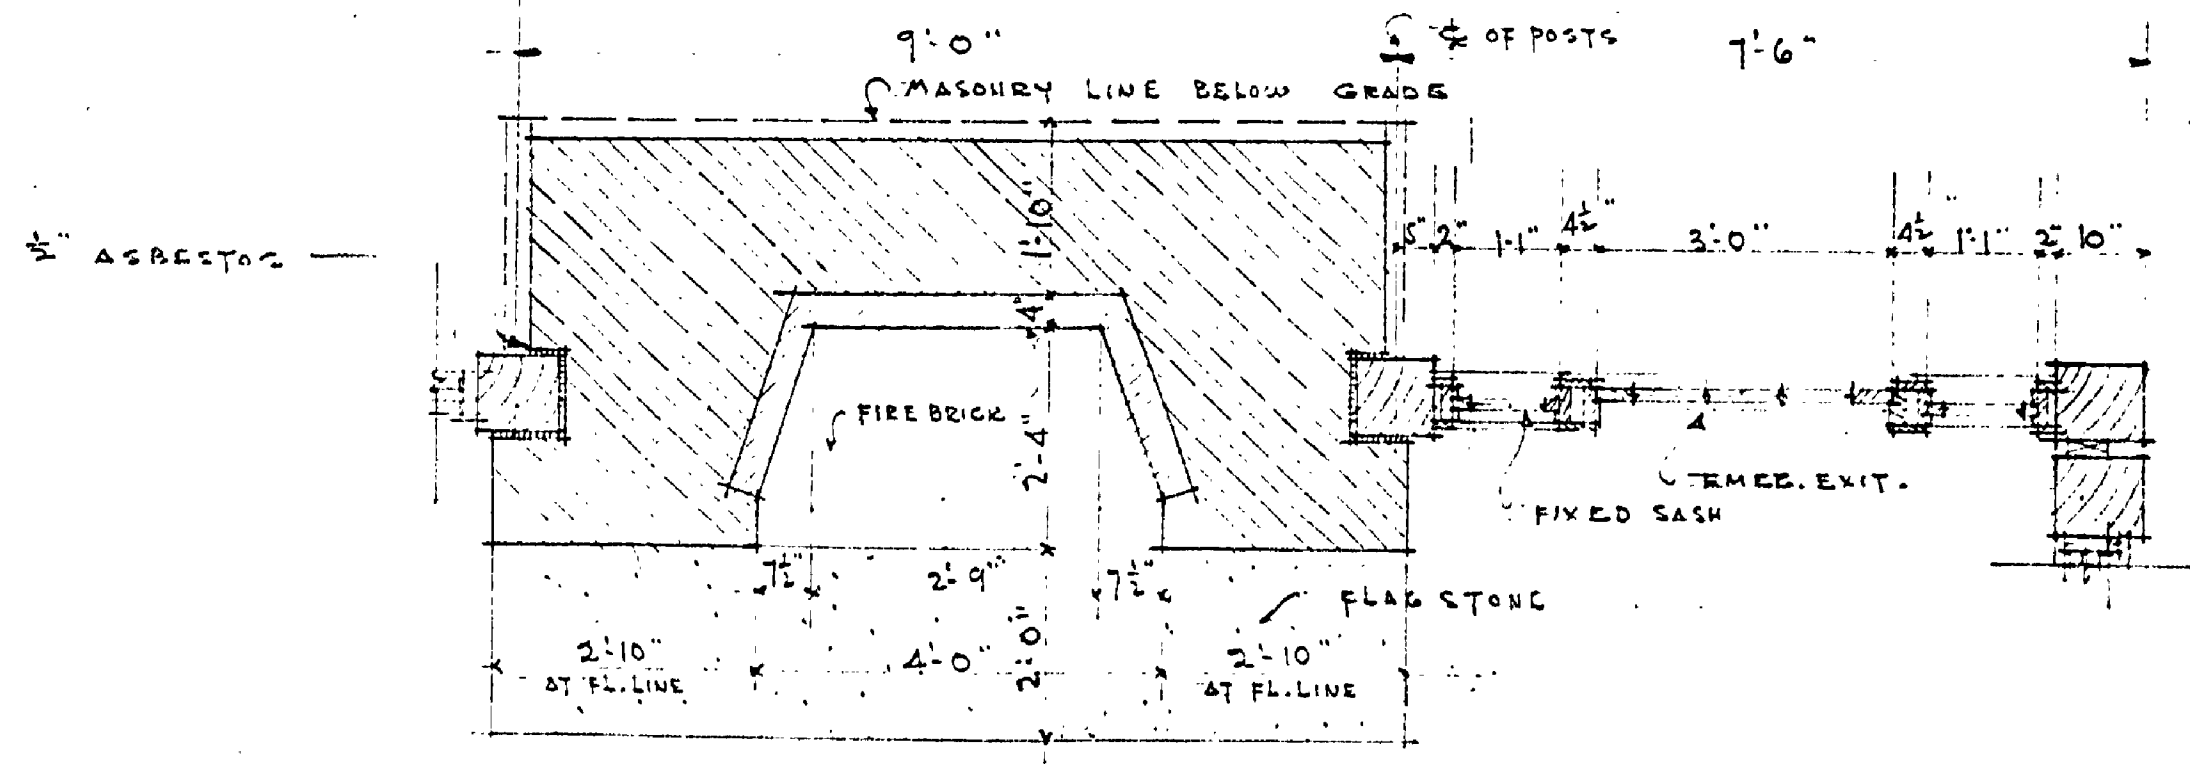

PLAN OF FIREPLACE
SCALE 1/2" = 1'-0"

See sketch #5 30-51

UNITED STATES DEPARTMENT OF THE INTERIOR NATIONAL PARK SERVICE COOPERATING WITH MICHIGAN CONSERVATION DEPARTMENT		
DRAWN	YANKEE SPRINGS	PLAN 4024
DESIGNED	DINING HALL & KITCHEN	RDR-MIG
CHECKED	LONG LAKE	DATE 2-3-38
PREPARED BY	STATE PARK AUTHORITY	DATE
RECOMMENDED	INSPECTOR	DATE
APPROVED BY	REGIONAL OFFICER	DATE
	ASSISTANT DIRECTOR	DATE

REDESIGNED BY
REGIONAL OFFICE II
FEB. 8, 1938 R.M.A.

INSURANCE No. 25

A-120