


ELEVATION  
Scale 1/2"=1'-0"

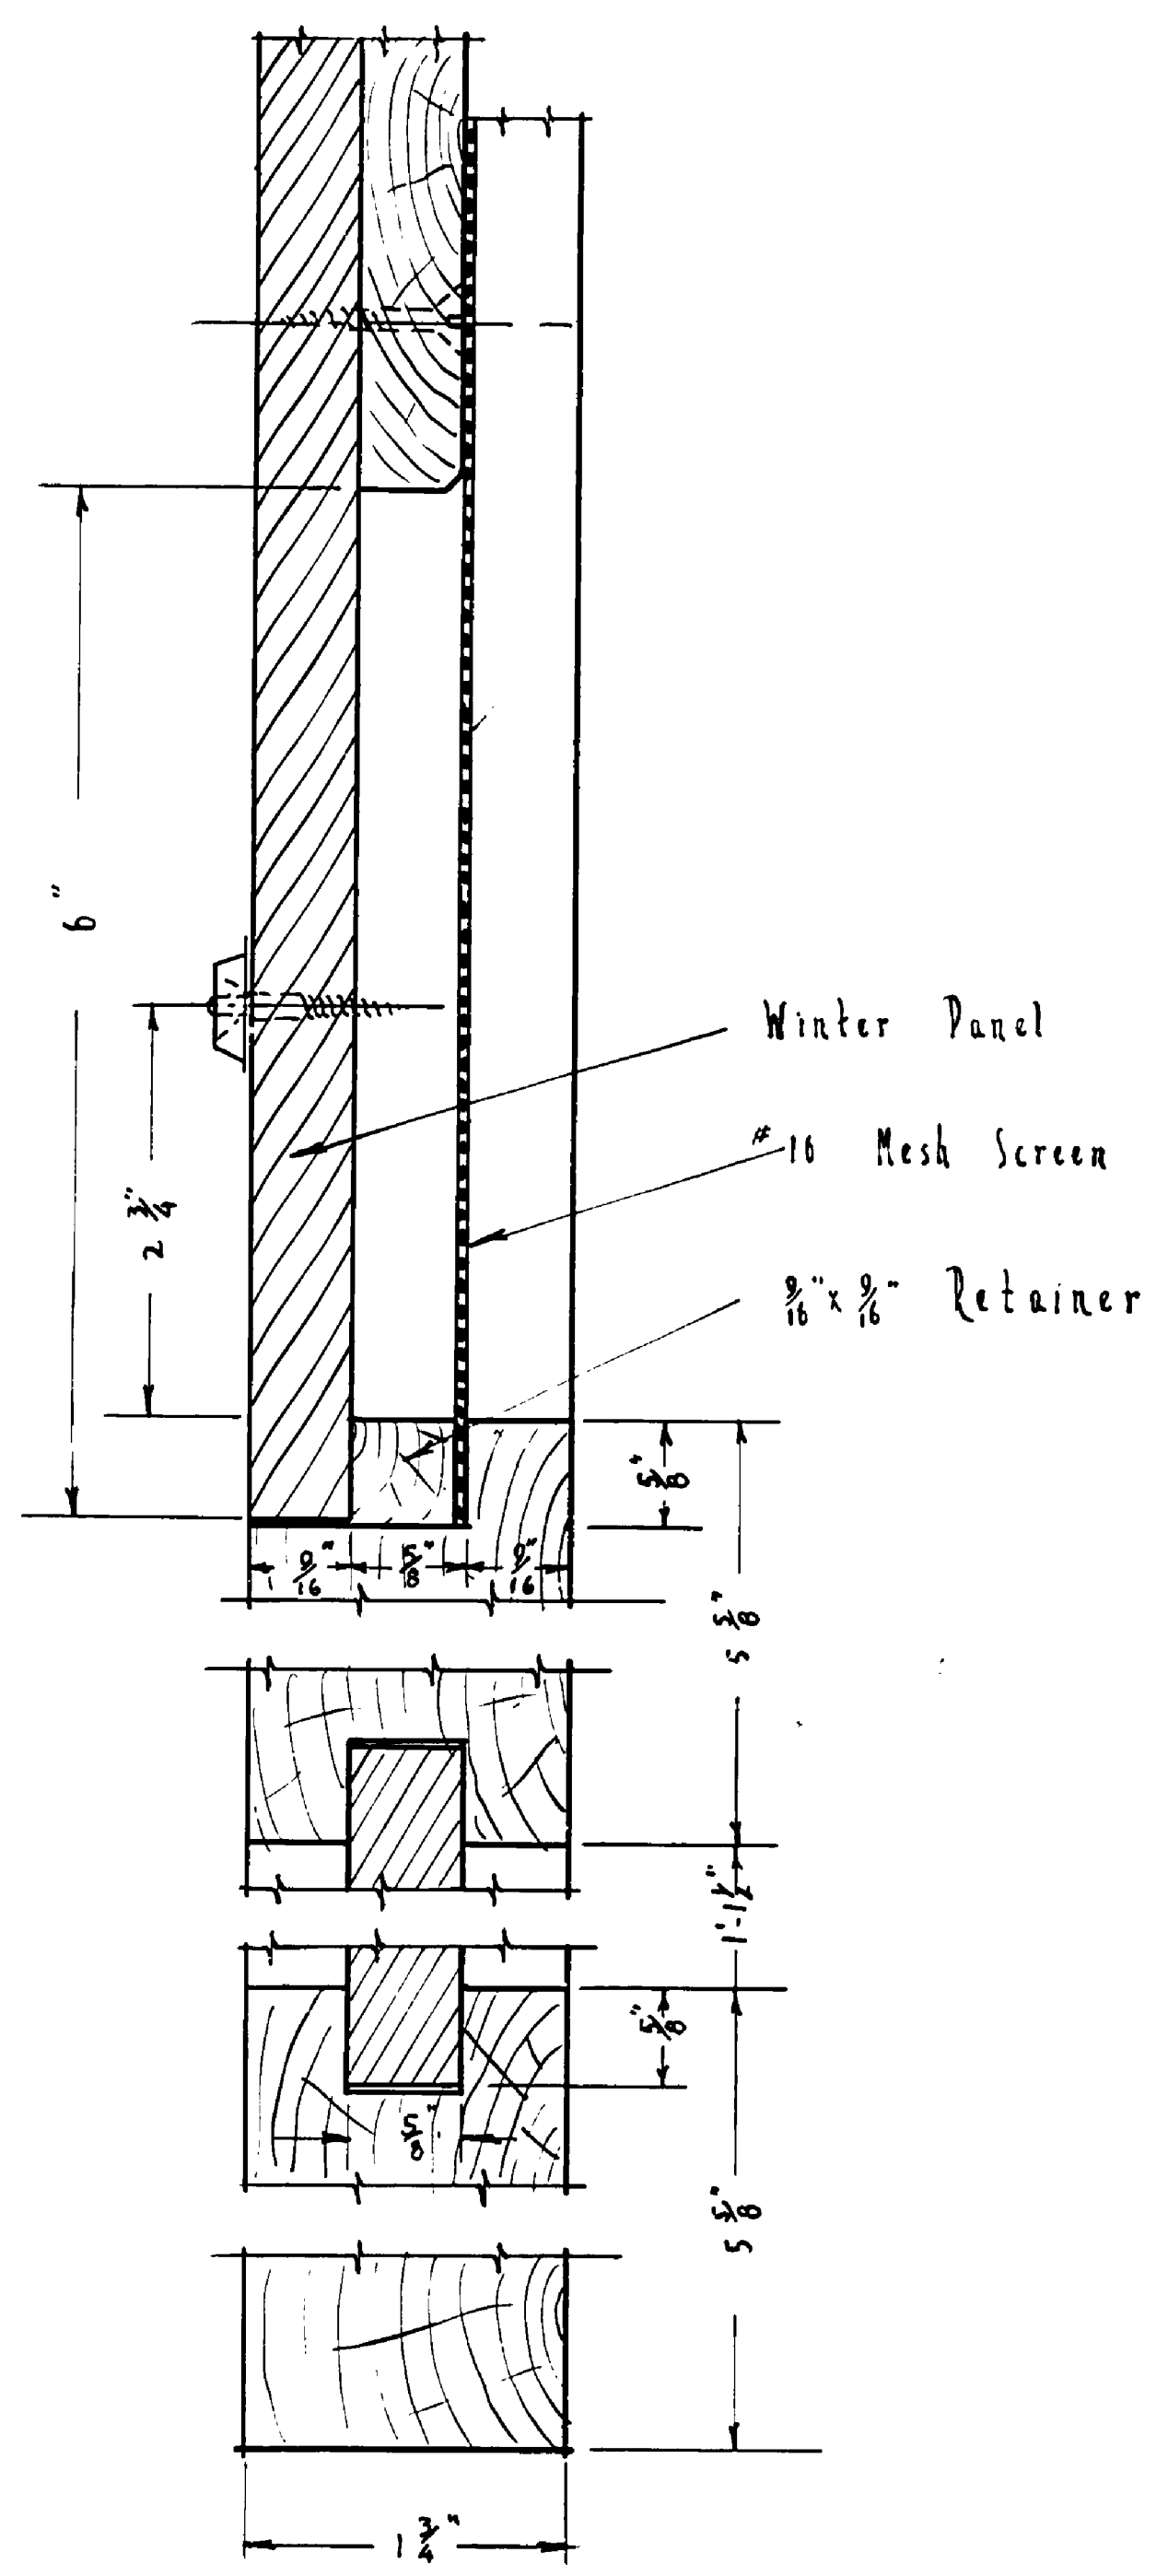

SECTION  
Scale - Full Size

|  |                        |                    |                 |
|--|------------------------|--------------------|-----------------|
| UNITED STATES<br>DEPARTMENT OF THE INTERIOR<br>NATIONAL PARK SERVICE<br>COOPERATING WITH<br>MICHIGAN CONSERVATION DEPARTMENT |                        |                    |                 |
| DRAWN BY<br>E.W.G.   | YANKEE SPRINGS PROJECT | PLAN NO.<br>2-27-2 | SCALE AS SHOWN  |
| DESIGNED BY<br>E.F.H.  | UNIT LATRINE           | DATE<br>8-31-37    | DATE<br>8-31-37 |
| CHECKED BY<br>MUD LAKE   | PROJECT MANAGER        | DATE               | DATE            |
| TRACED BY<br>B. Harwood  | INSPECTOR              | DATE<br>15-8-38    | DATE            |
| APPROVED   | REGIONAL DIRECTOR      | DATE               | DATE            |

INSURANCE No. 64 to No. 67

JOB # 10

H-132