




ELEVATION OF FIREPLACE  
Scale 3/4"=1'-0"

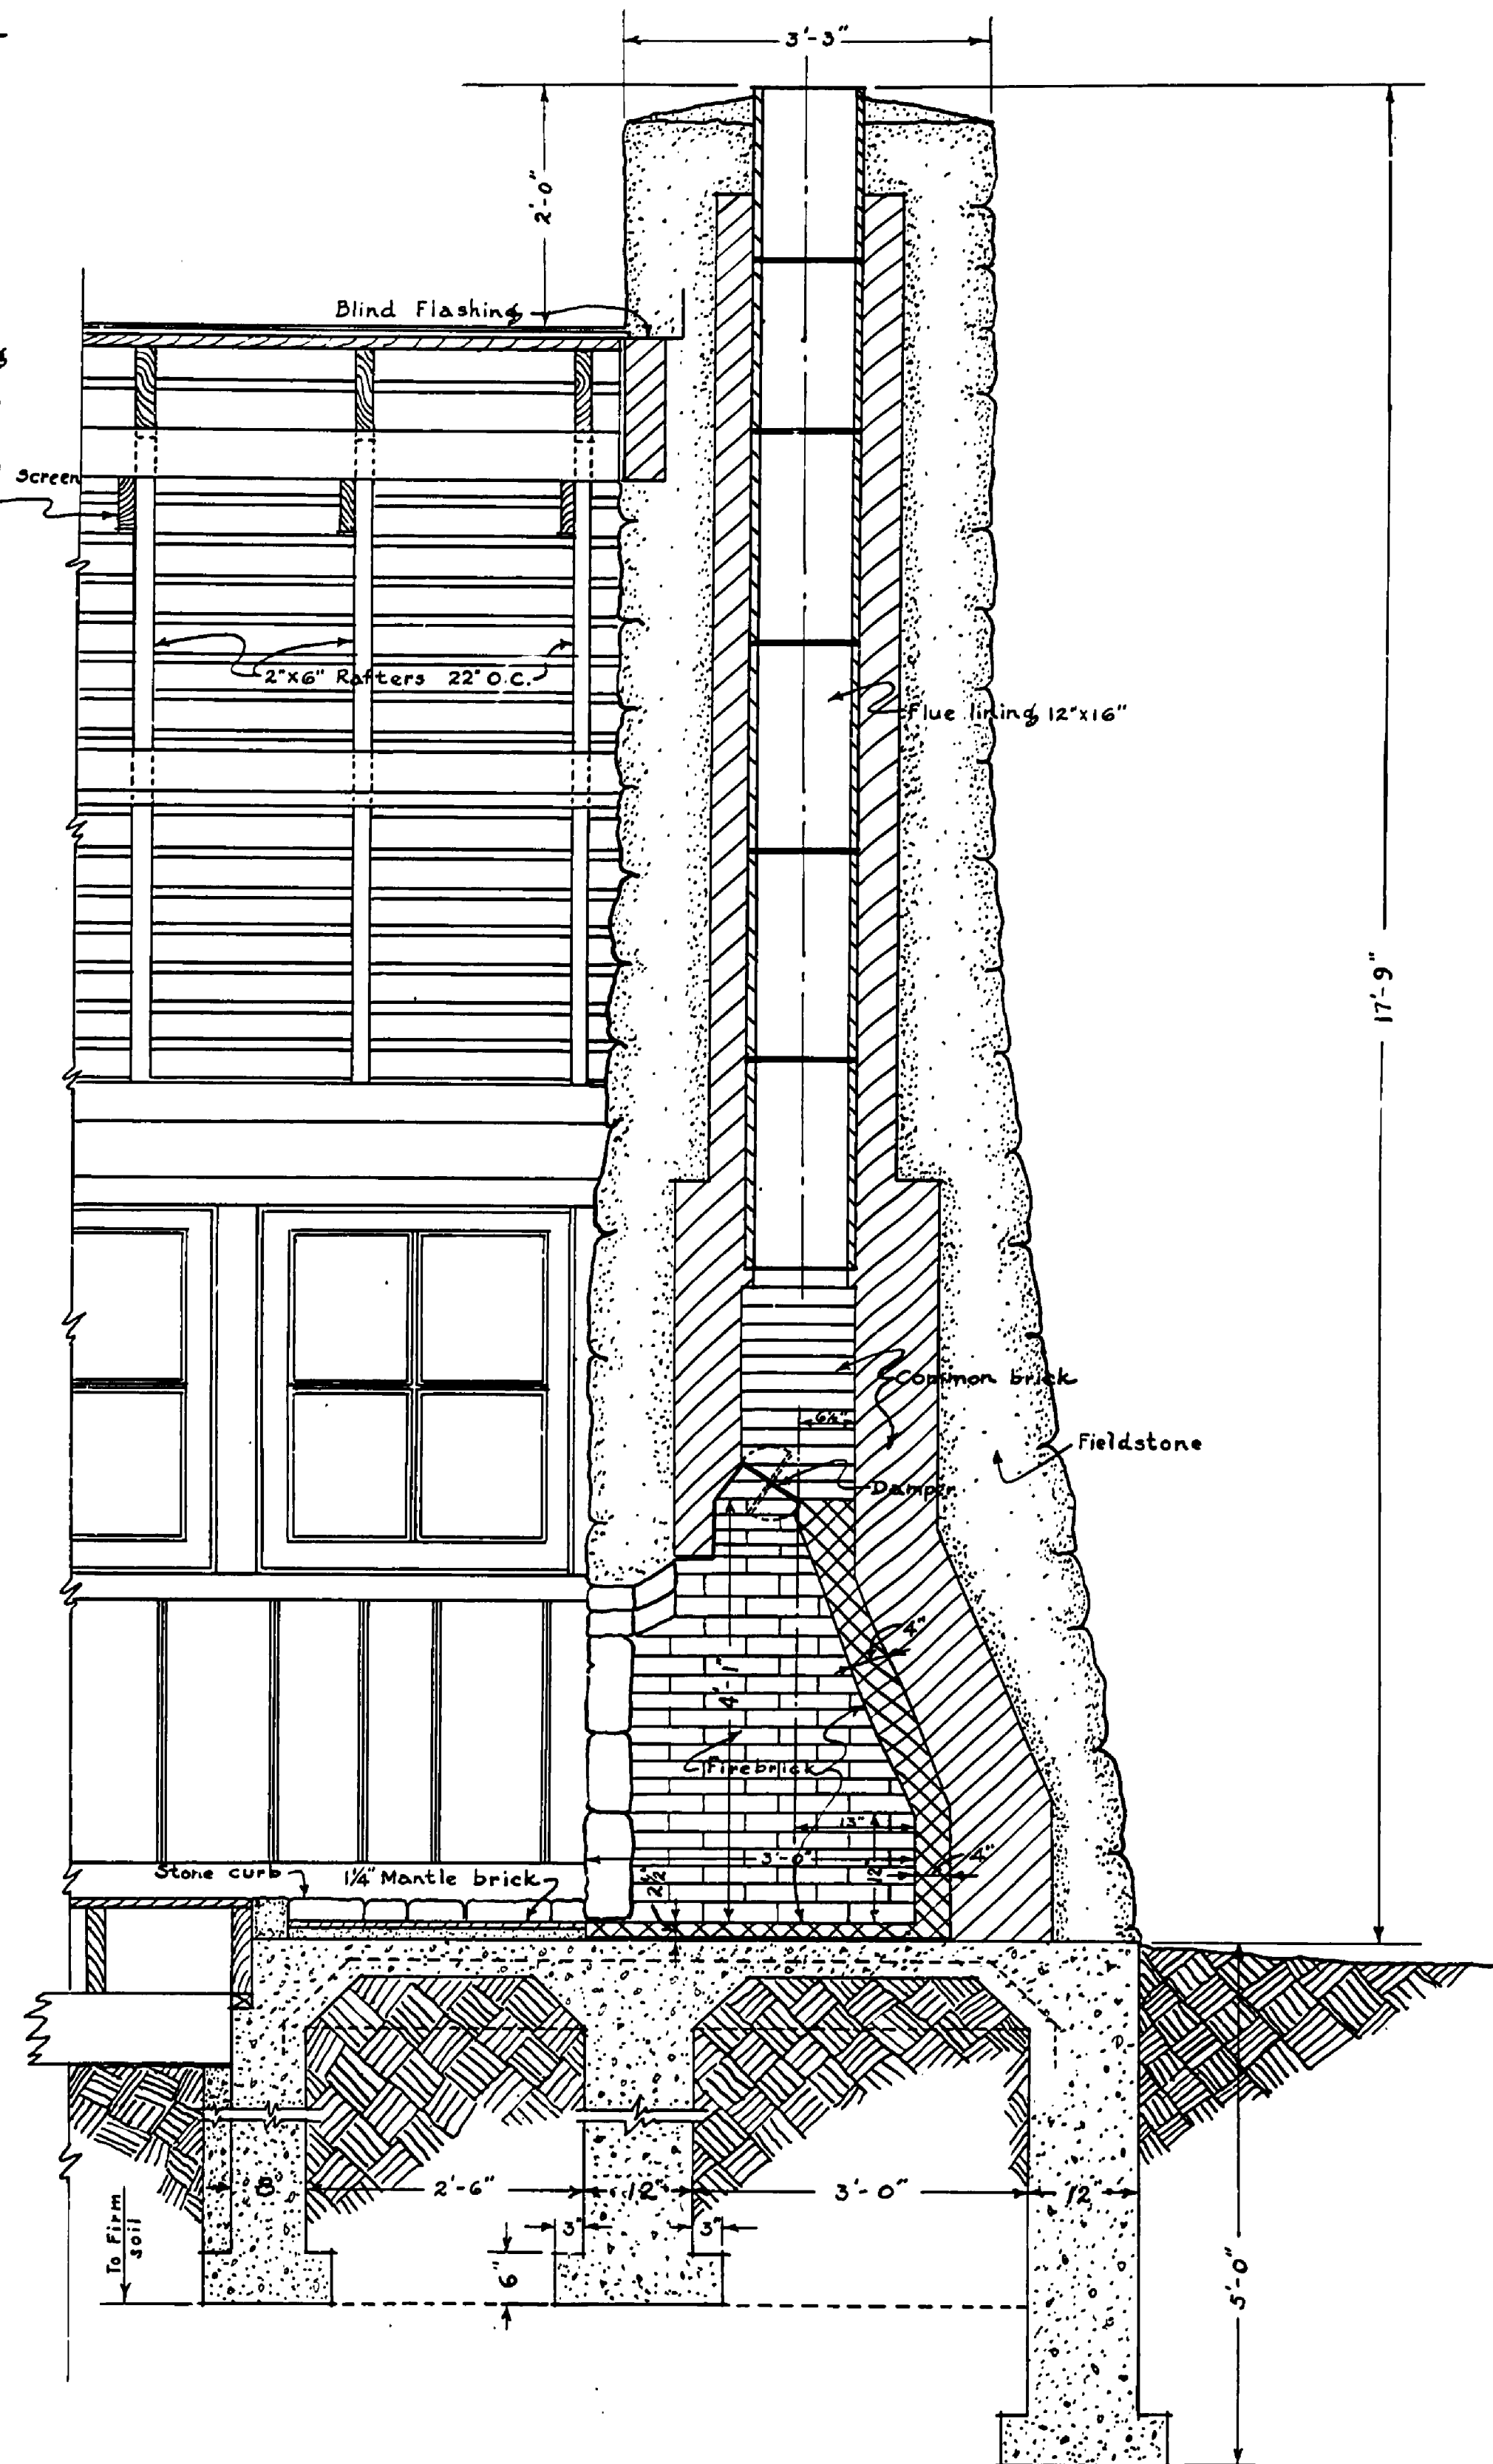

SECTION THRU FIREPLACE  
Scale 3/4"=1'-0"

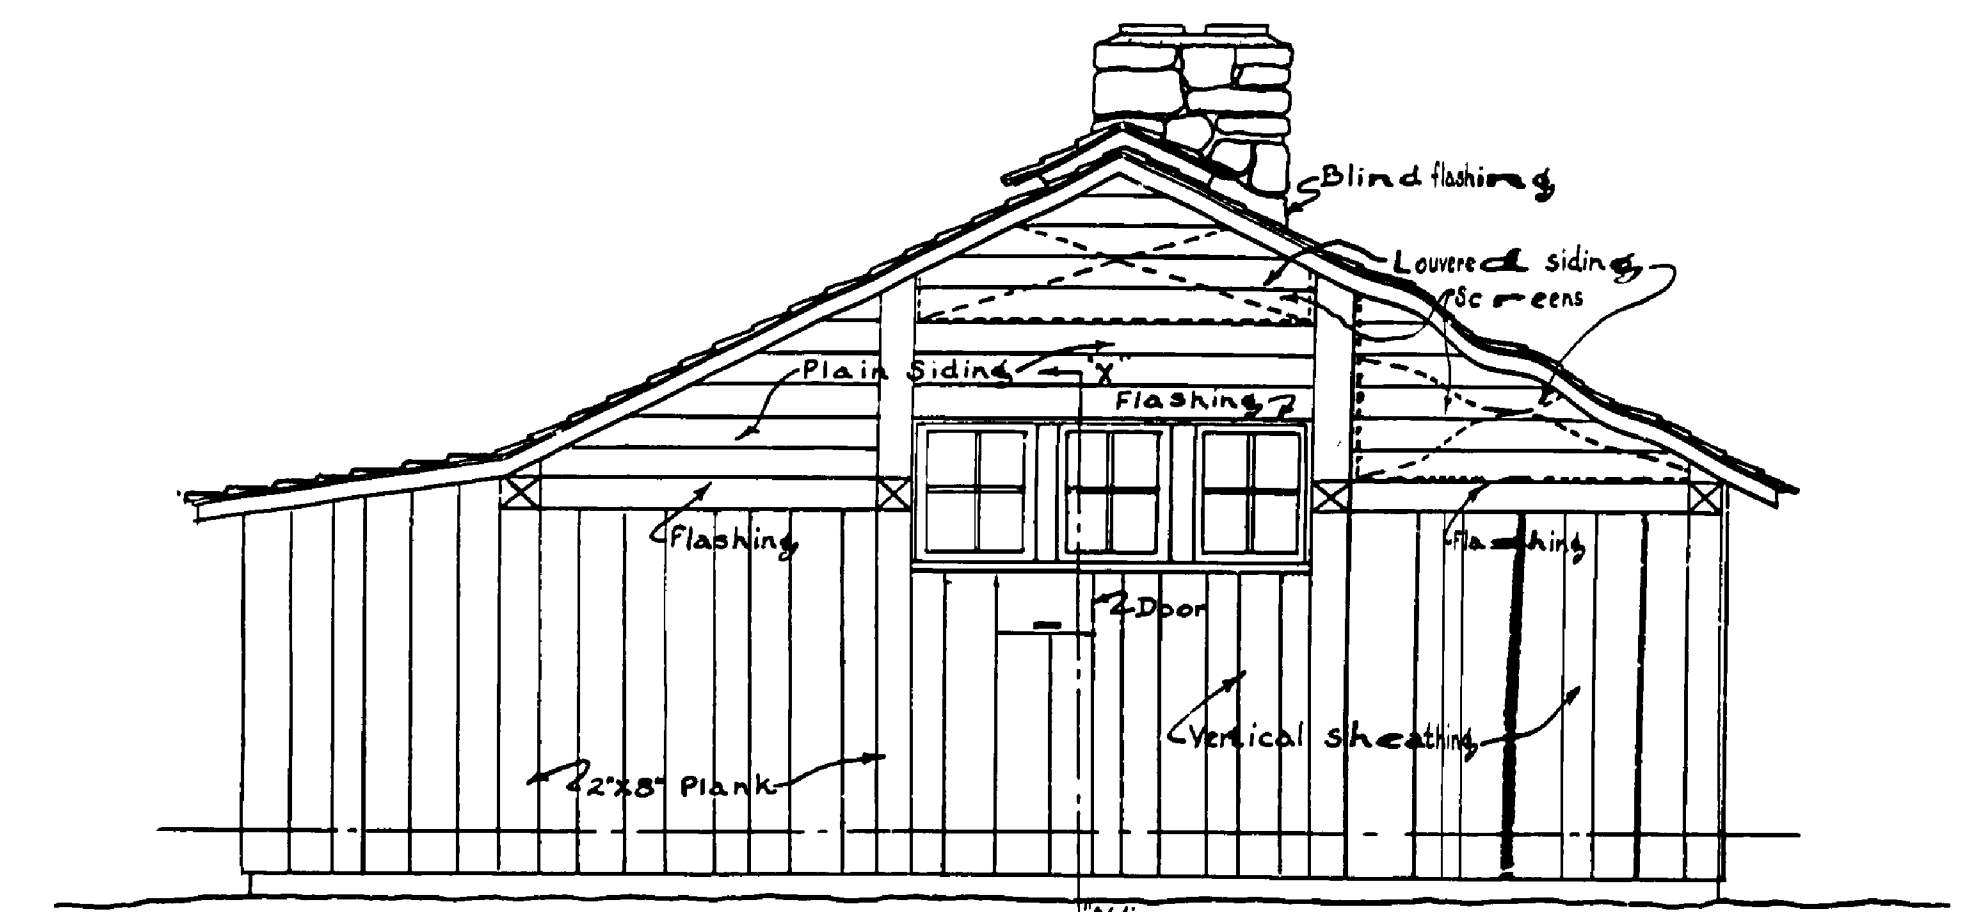

ELEVATION of KITCHEN GABLE  
Scale 1/4"=1'-0"

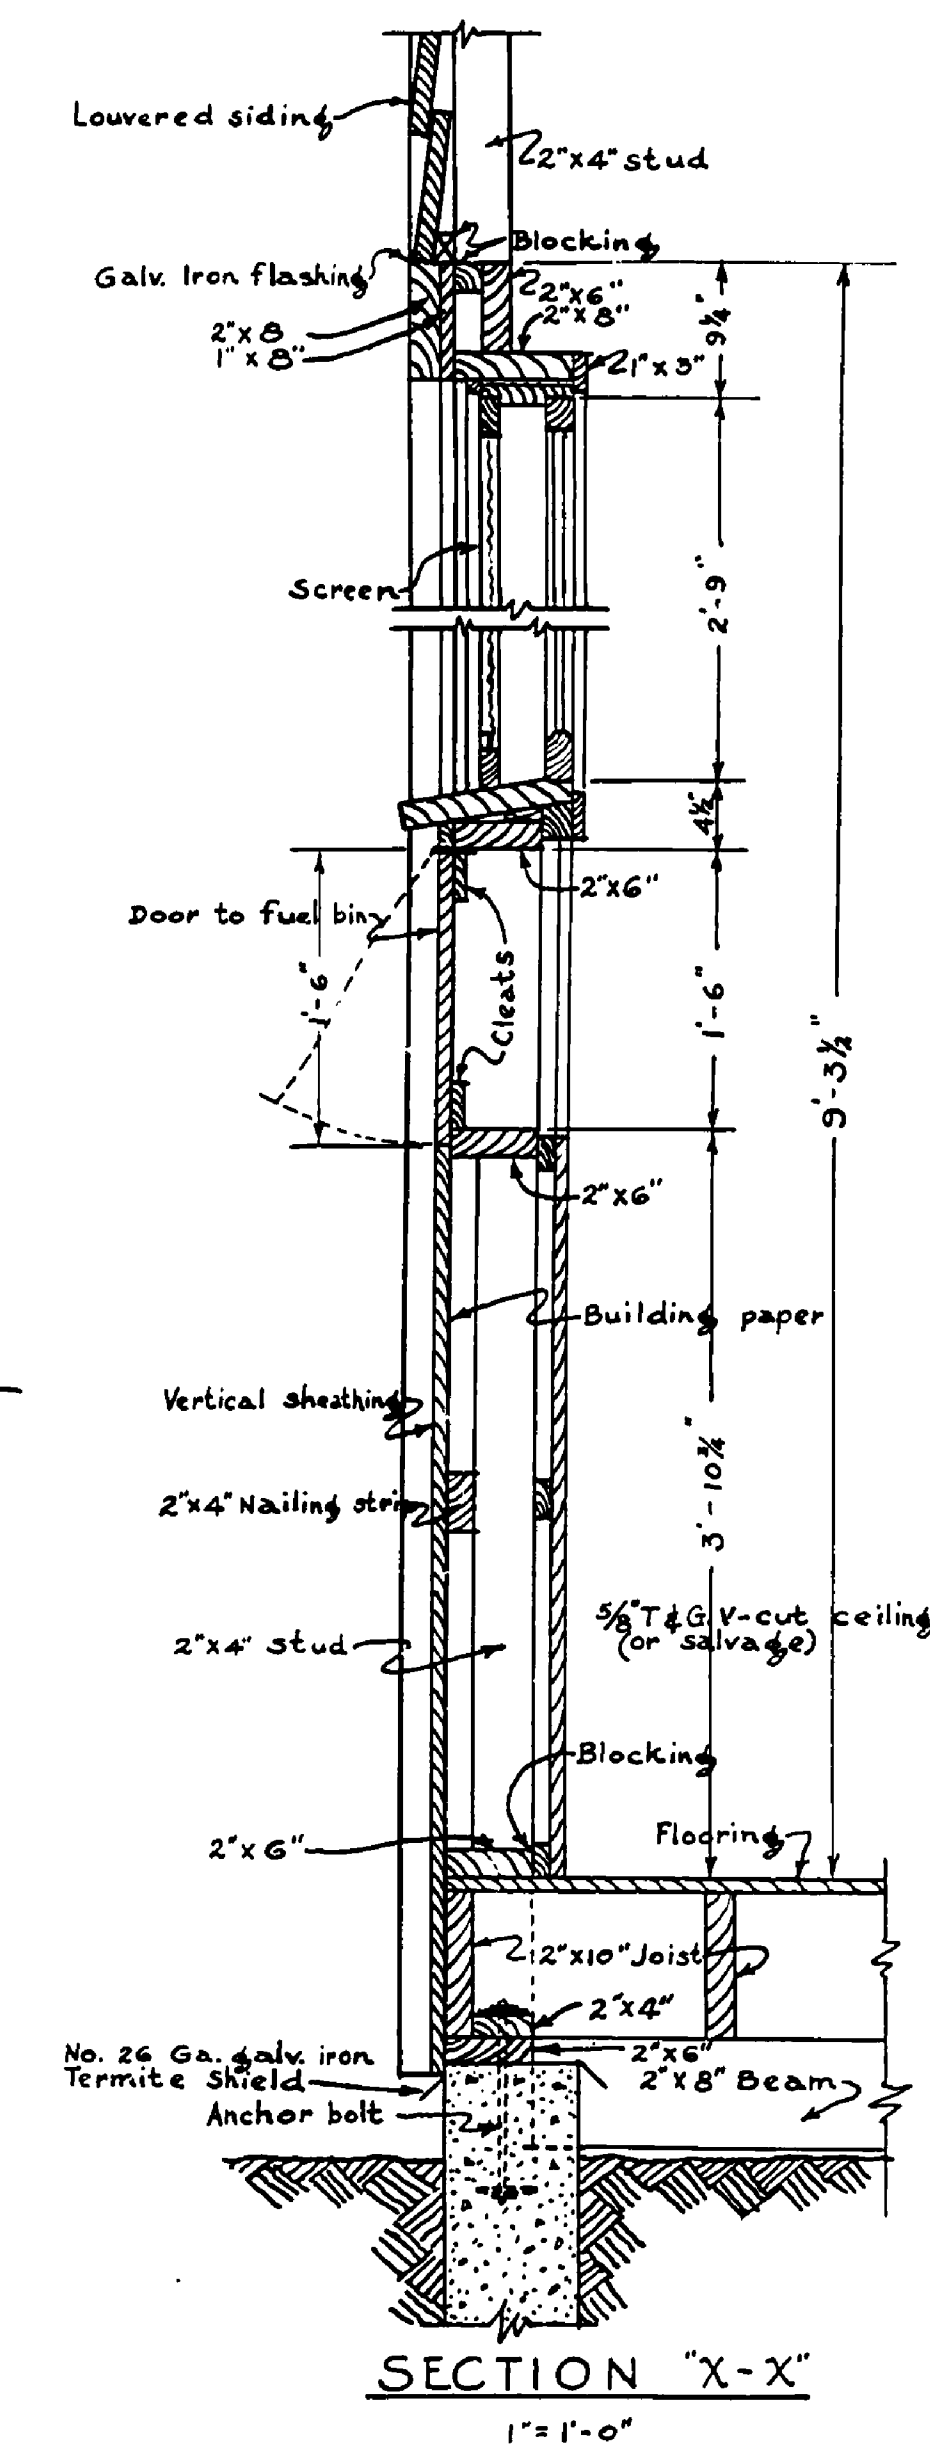

SECTION "X-X"  
1"=1'-0"

MAINTAINING AGENCY <b>MICHIGAN CONSERVATION COMMISSION</b> Approved by _____ Supt. State Parks			
DEPARTMENT of the INTERIOR <b>NATIONAL PARK SERVICE</b> COOPERATING WITH			
RESETTLEMENT ADMINISTRATION DIVISION OF LAND UTILIZATION REGION TWO			
<b>LD-M16 YANKEE SPRINGS</b>			
<b>DINING HALL &amp; KITCHEN</b>			
Date Drawn _____	Date Submitted _____		
Drawn By <u>RLK</u>	Trued By <u>RLS</u>	Ch'k'd By _____	
Submitted By _____	Date _____	SCALE _____	
Project Manager _____	Approved By _____	SHEET NO. <b>5 of 5</b>	
Regional Director _____	Approved By _____	PLAN NO. <b>1</b>	