


NOTE: TABLE TOP REMOVABLE.

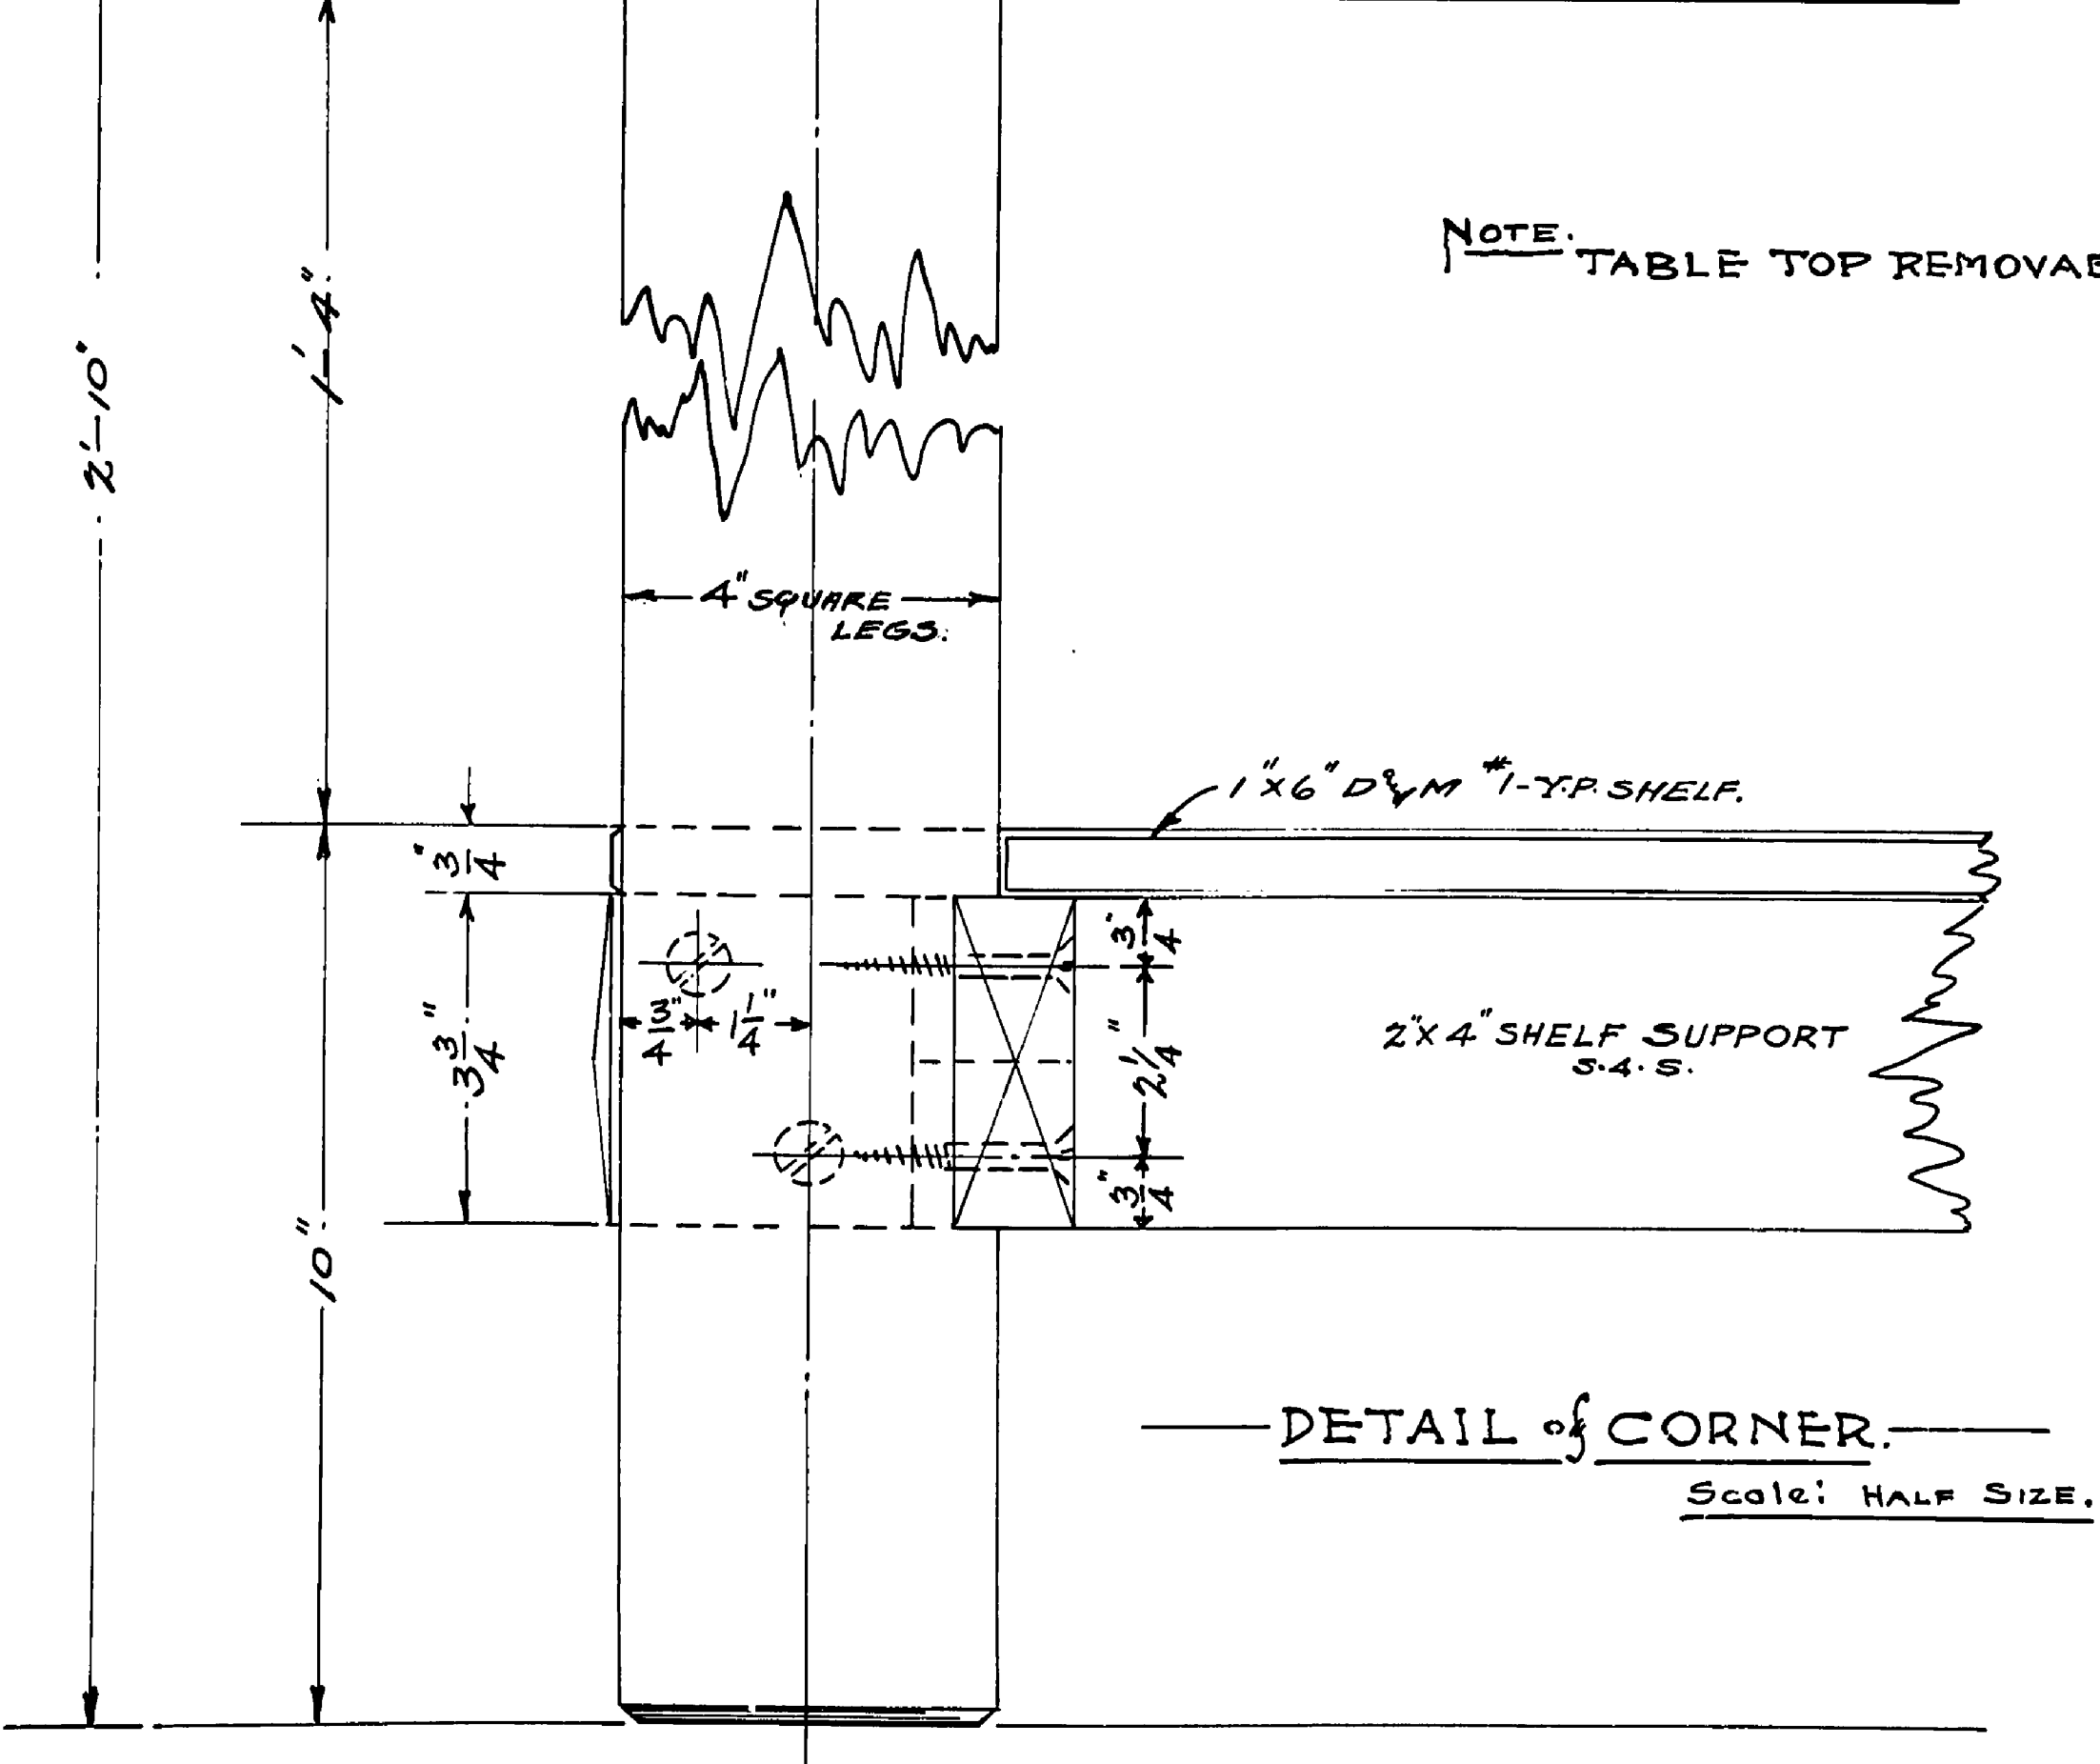

UNITED STATES DEPARTMENT OF THE INTERIOR NATIONAL PARK SERVICE CO-OPERATING WITH MICH. DEPT. OF CONSERVATION			
DRAWN BY E.W.G.	YANKEE SPRINGS PROJECT.	PLAN 80-64	NO. 3 of 4
DESIGNED BY E.W.G.	SERVING TABLE	SCALE: AS SHOWN	RDP: M-6
CHECKED BY	MESS-HALL & KITCHEN.	DATE: MCH 21/38	MUD LAKE CAMP
PREPARED AND APPROVED BY	PROJECT MANAGER.	DATE:	
RECOMMENDED BY	INSPECTOR.	DATE:	
APPROVED BY	REGIONAL DIRECTOR.	DATE:	

TRACED, JUNE 9/38
By E.W.G.