




PLAN OF CONCESSION
SCALE = 1/4" = 1'-0"

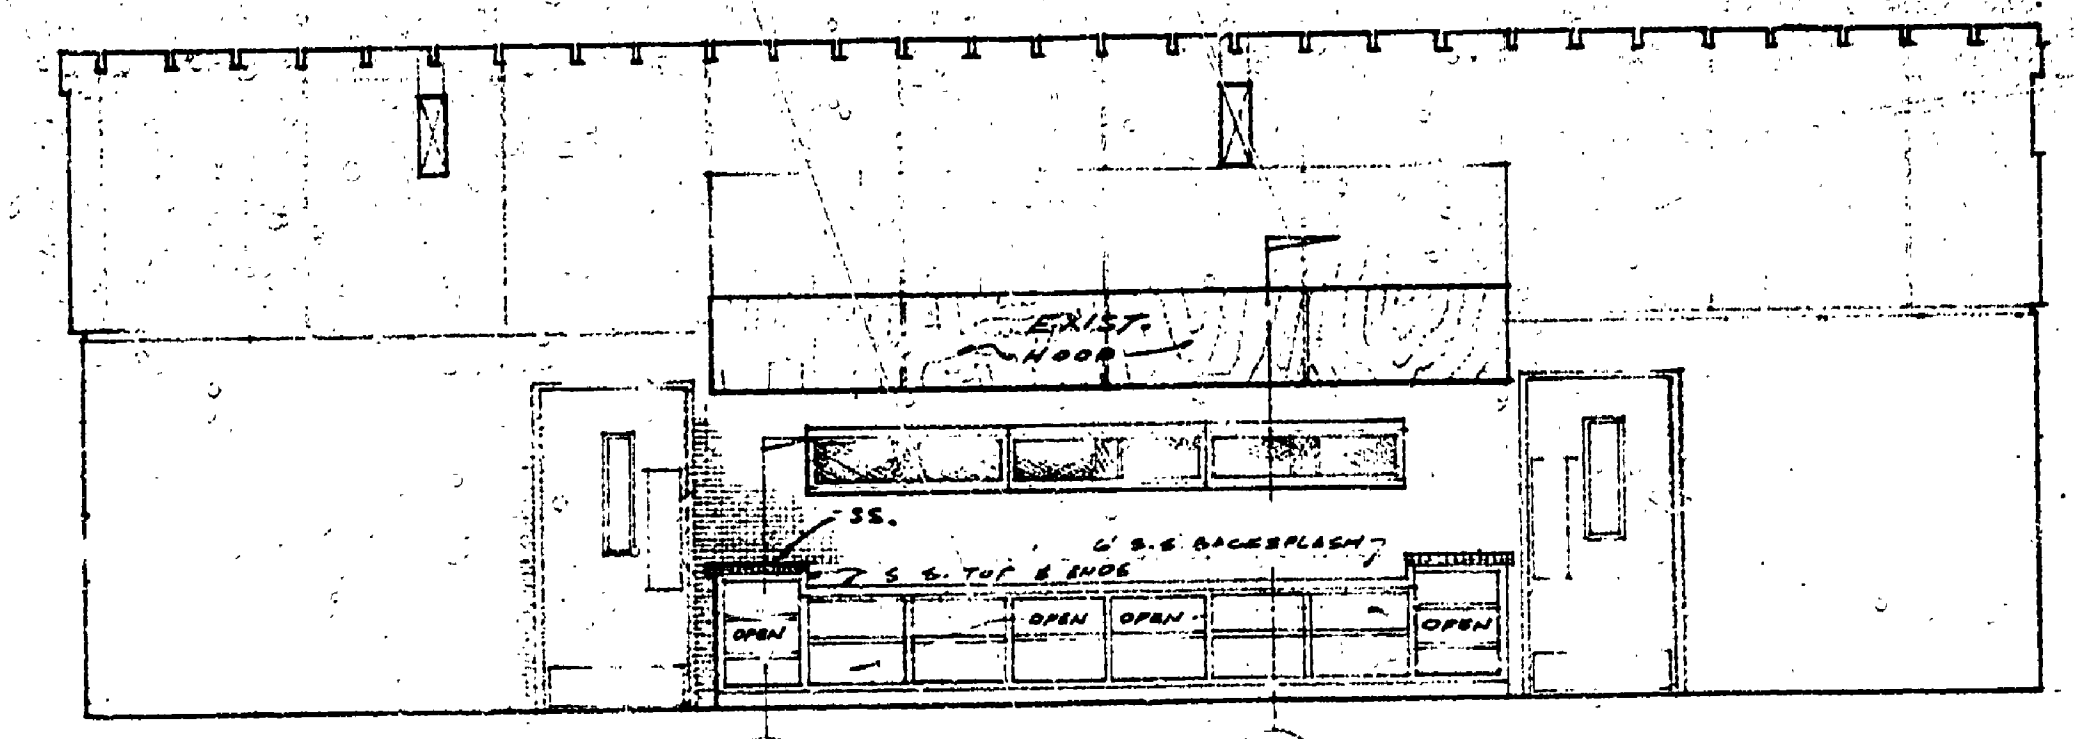


INTERIOR ELEV. E. WALL OF CONCESSION
SCALE = 1/4" = 1'-0"

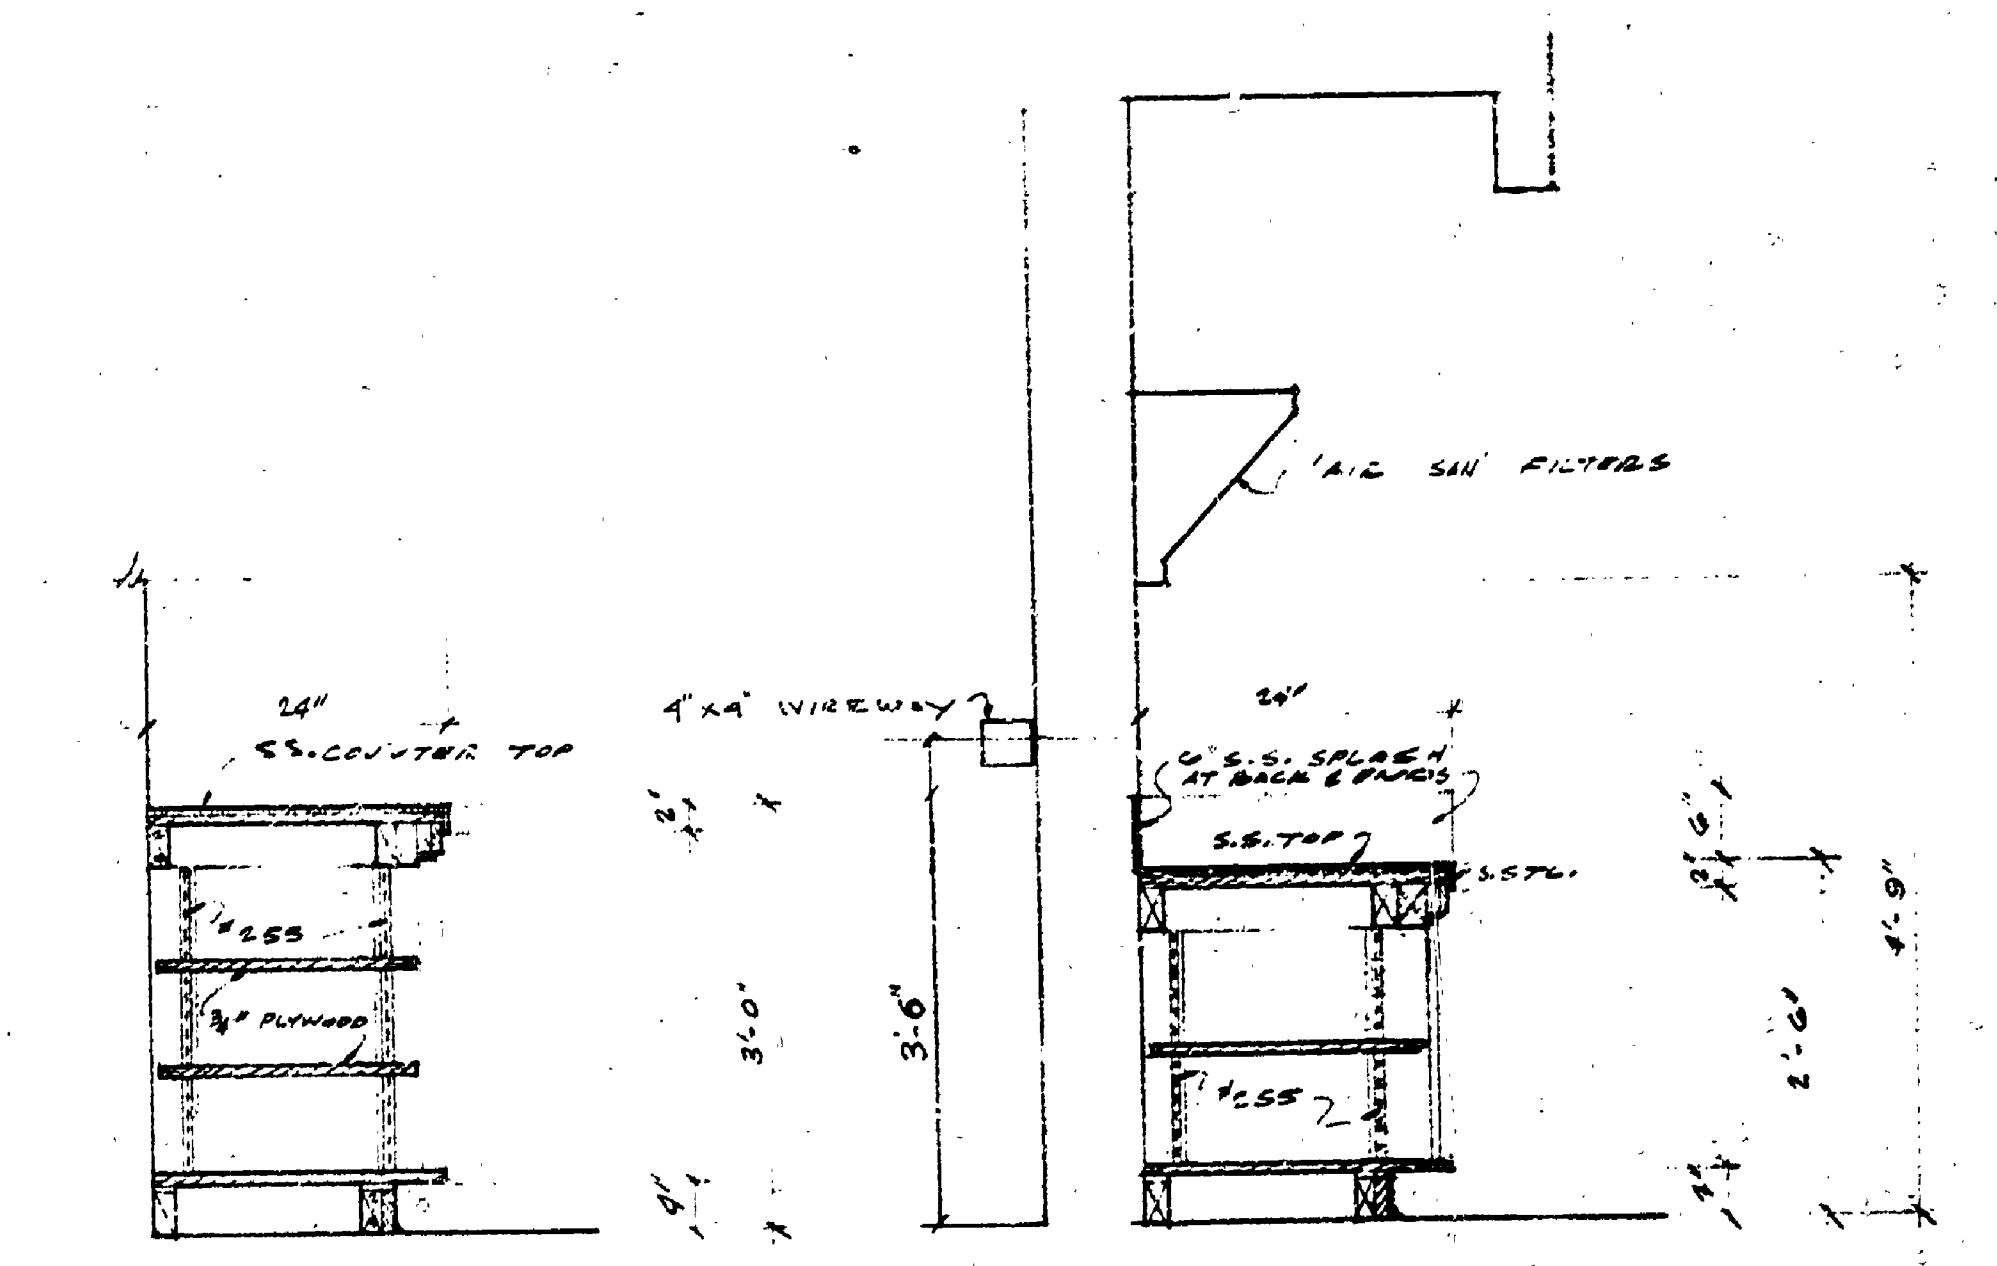

CAB. SECT. - DETAIL B SCALE = 3/8" = 1'-0"
CAB. SECT. - DETAIL C SCALE = 3/8" = 1'-0"

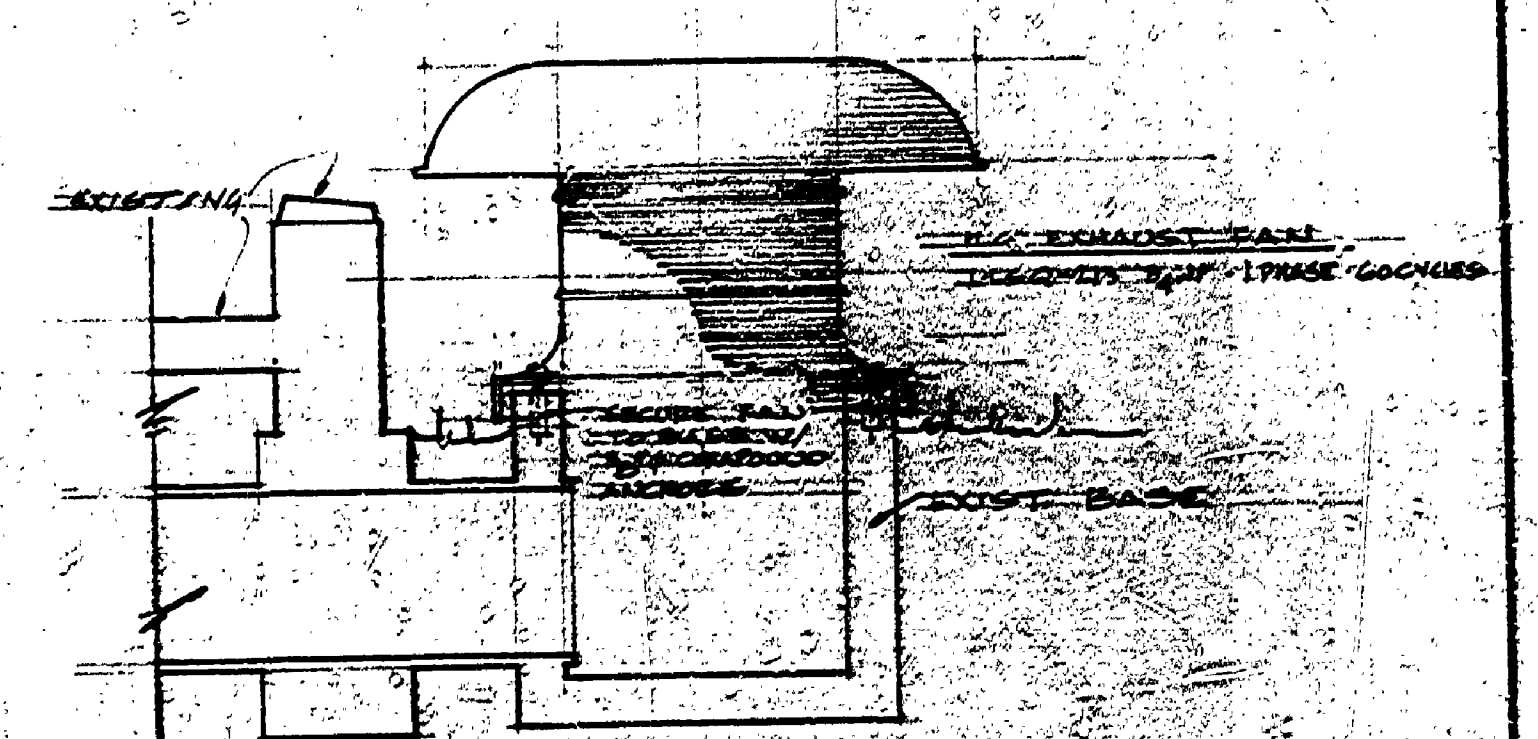

EXHAUST FAN INSTALLATION
SCALE = 3/8" = 1'-0"

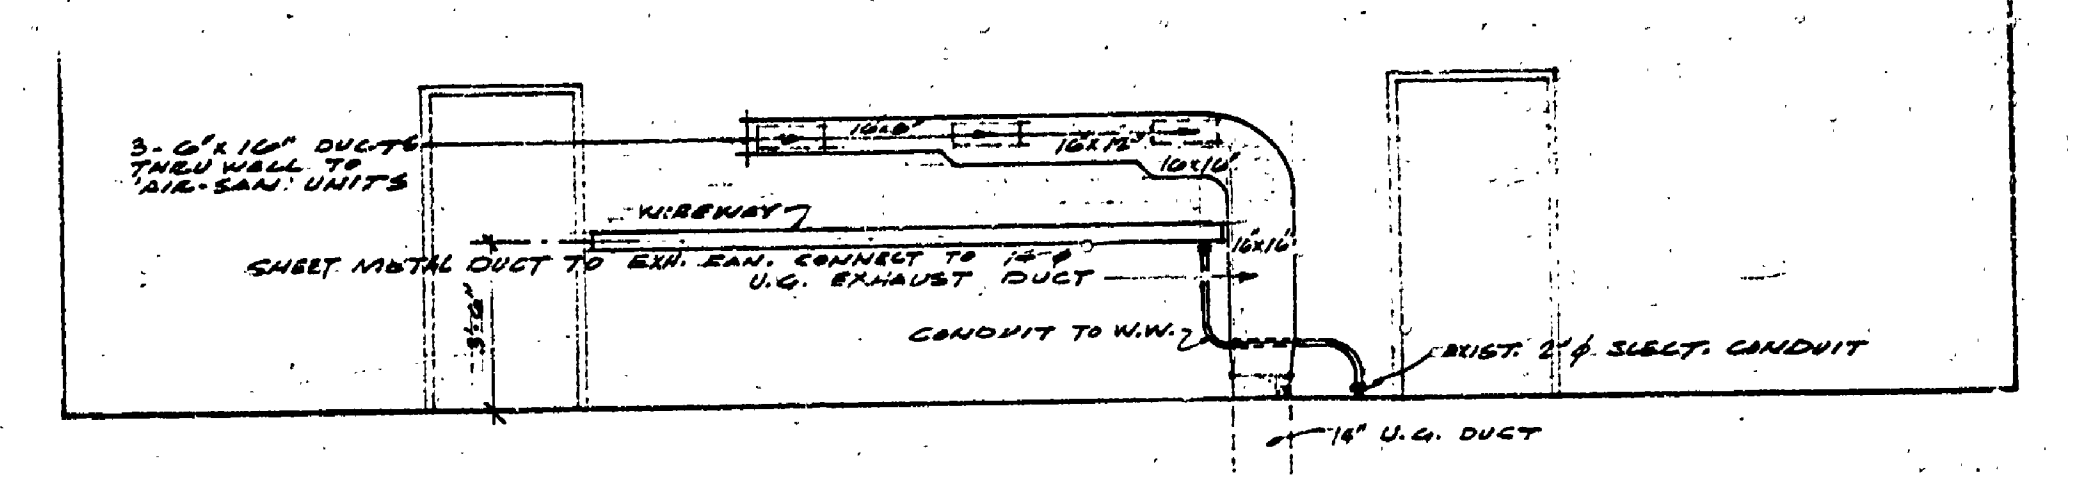

INTERIOR ELEV. - W. WL. OF WORK RM.
SCALE = 1/4" = 1'-0"

SURVEYED BY	DRAWN BY	PIERCE	DEC. 60	NO. DATE BY		REVISIONS		NO. DATE BY	REVISIONS	
				1.					3.	
DESIGNED BY	CHECKED BY	W.M.C.	1-67	1.				3.		
DATE			DATE	2.				4.		

MICHIGAN DEPARTMENT OF CONSERVATION
YANKEE SPRINGS RECREATION AREA
CONCESSION
EQUIPMENT & FIXTURES

N.I.C. ITEMS NOT IN CONTRACT

SHEET NO. 1 OF 1

FOR PROJECT NO. 137-9

BY:	DATE
RECOMMENDED FOR APPROVAL:	1-67
RECOMMENDED FOR APPROVAL:	1-22-67
SECTION APPROVAL	
BY: R. O. Stige	1-21-68
ENGINEERING SECTION	
APPROVED: H. J. ...	2-5-68

SHEET 1 OF 1 PLAN NO. 137-9

PA 15 L-LSQ