




S E C T I O N 1-1

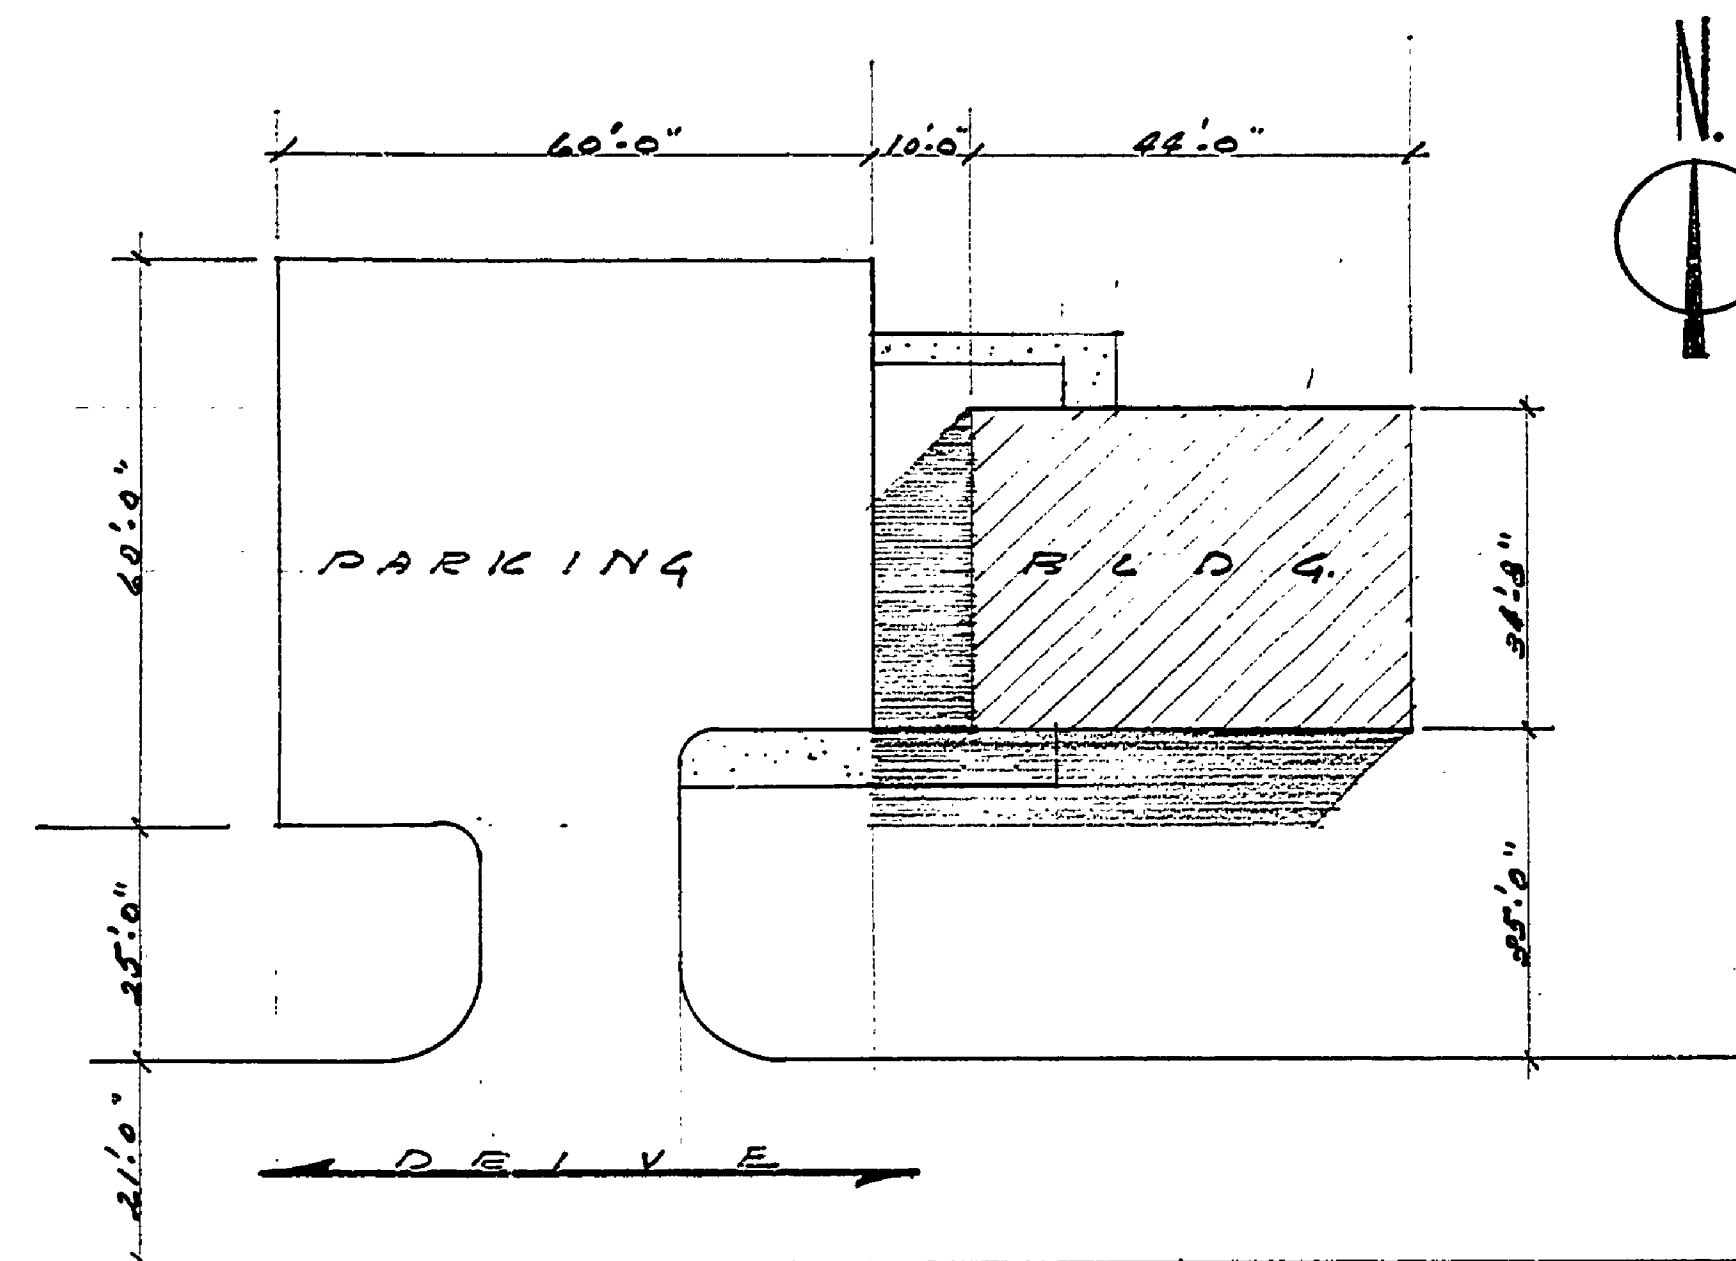

S I T E SCALE 1/8" = 1'-0"

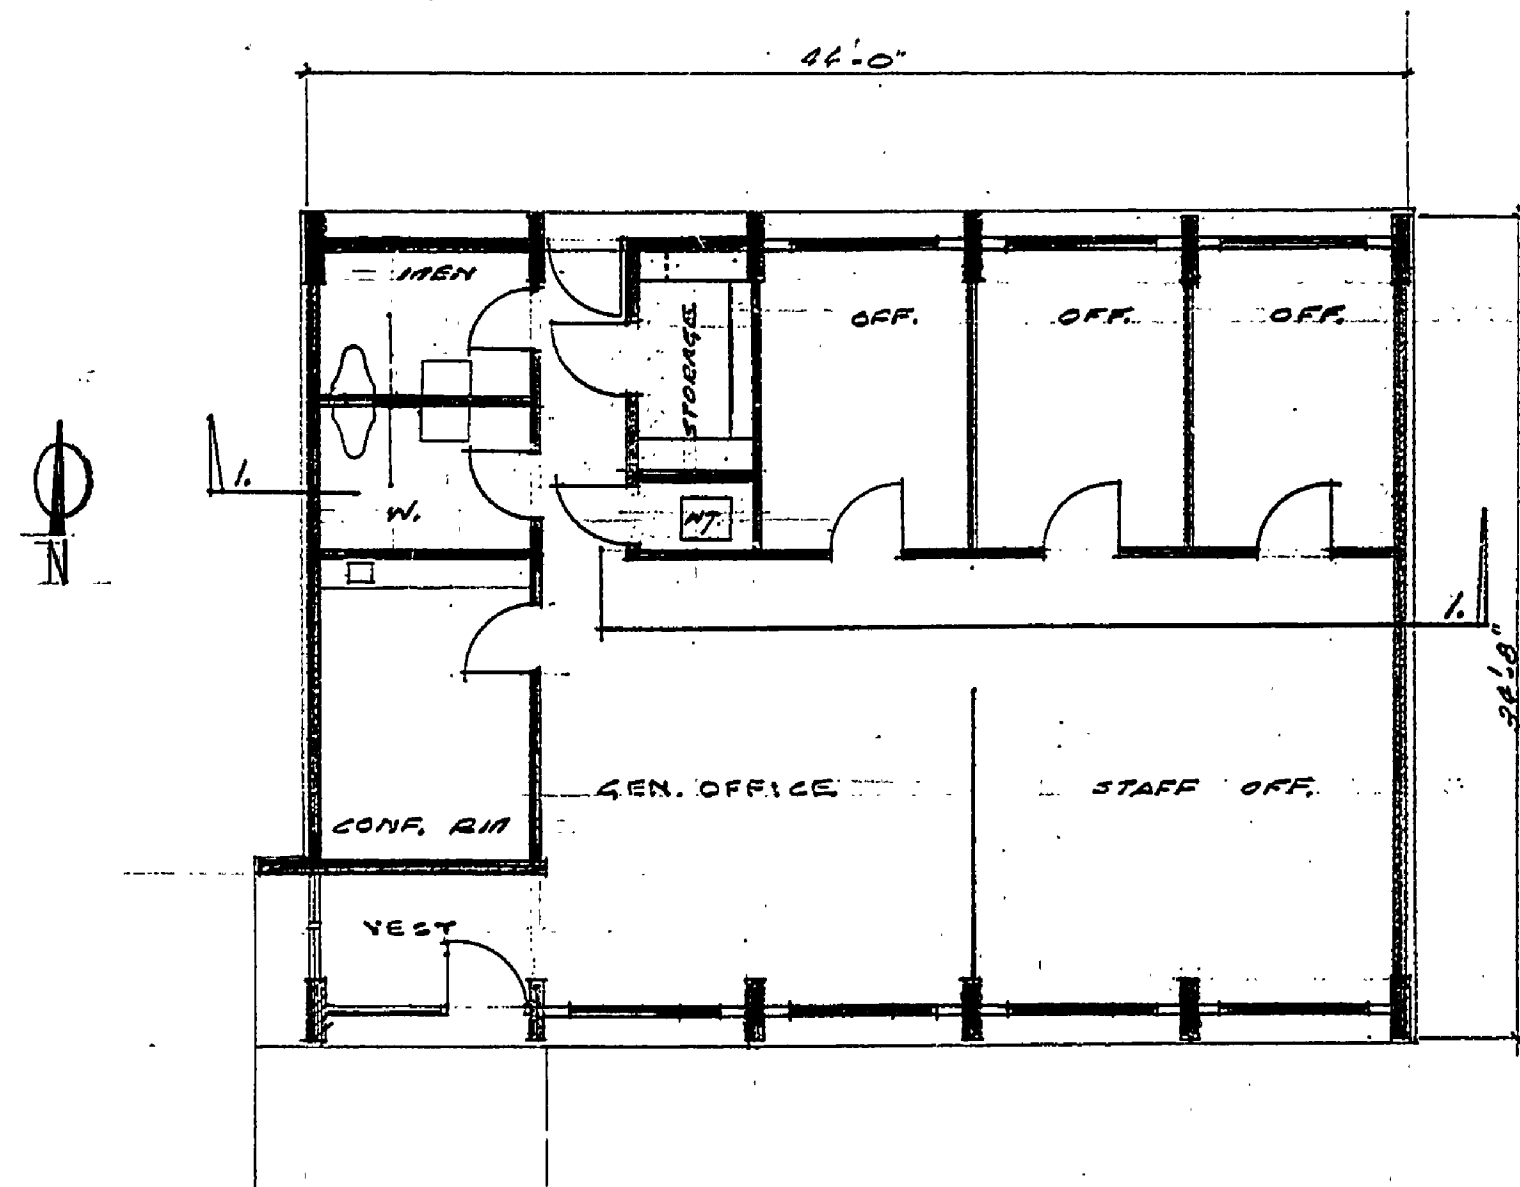

P L A N

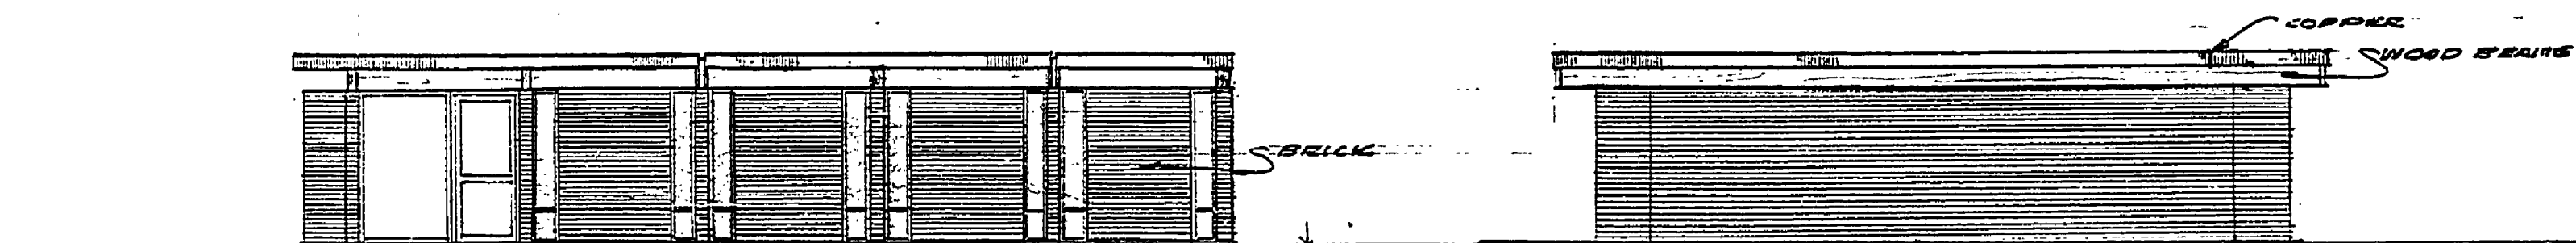

F R O N T E L E V A T I O N

| SURVEYED BY | DRAWN BY | NO. | DATE | BY | REVISIONS | NO. | DATE | BY | REVISIONS |
|-------------|----------|-----|---------|------|-----------|-----|------|----|-----------|
| | | 1. | 1/24/68 | W.C. | GENERAL | 3. | | | |
| | | 2. | | | | 4. | | | |

MICHIGAN DEPARTMENT OF CONSERVATION

SHEET NO. 1 OF 1

FOR PROJECT NO. _____

| | |
|--|----------------|
| BUILDING COMMITTEE APPROVAL | |
| BY: <i>H.C. Malcom</i> | DATE: 4-1-68 |
| RECOMMENDED FOR APPROVAL: <i>W.N.C.</i> | DATE: 1-22-68 |
| RECOMMENDED FOR APPROVAL: <i>B.A. Poutel</i> | DATE: 1-29-68 |
| SECTION APPROVAL | |
| BY: <i>Robert O. Dodge</i> | DATE: 4-3-68 |
| ENGINEERING SECTION | |
| APPROVED: <i>H.C. Malcom</i> | DATE: 4-1-68 |
| YANKEE SPRINGS OFFICE BLDG. PRELIMINARY | |
| SHEET 1 OF 1 | PLAN NO. 2-143 |