


- A Mass hall
- B Administration bld'g
- C Sleeping cabins
- D Leader's cabins
- E Infirmary
- F Fuel and ice storage
- G Garage and tool house
- H Help's quarters
- J Group lodge
- K Craft bld'g
- L Group latrine
- M Staff and directors quarters
- N Central latrine, wash house, laundry
- O Museum
- P Pump house

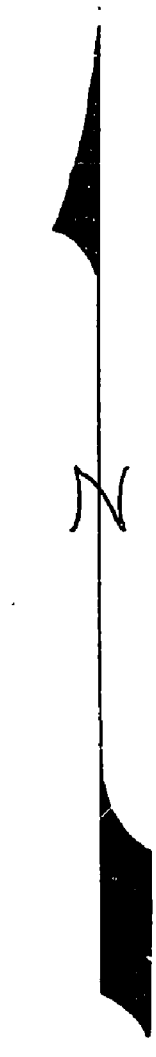

LAKE

LONG

Septic Tank & Dosing Chamber to have minimum cover of 2 feet.

APPROVED BY  
 MICHIGAN DEPT. OF HEALTH  
*Edward S. Kell*  
 DIRECTOR, BUREAU OF ENGINEERING

APPROVED BY  
 INSPECTOR

APPROVED BY  
 MICHIGAN CONSERVATION COM'N  
*W. E. [Signature]*  
 SUPT. OF STATE PARKS

UNITED STATES DEPARTMENT OF THE INTERIOR NATIONAL PARK SERVICE COOPERATING WITH	
MICHIGAN CONSERVATION COMMISSION	
DRAWN BY J.L.A.	PLAN NO. 90-56
DESIGNED BY J.L.A.	SCALE 1"=80'
CHECKED BY R.H.H.	RDP-MI-6
PREPARED BY <i>[Signature]</i>	DATE 6-1-37
RECOMMENDED <i>[Signature]</i>	DATE 6-8-37
APPROVED BY <i>[Signature]</i>	DATE