


Slab of Broken Concrete laid
in 1:3 Portland Cement mortar.

Note: Manhole cover to have mesh
reinforcing placed 1" from
bottom of slab.
Concrete slab over manhole to have
mesh reinforcing placed 1" from bottom
of slab.

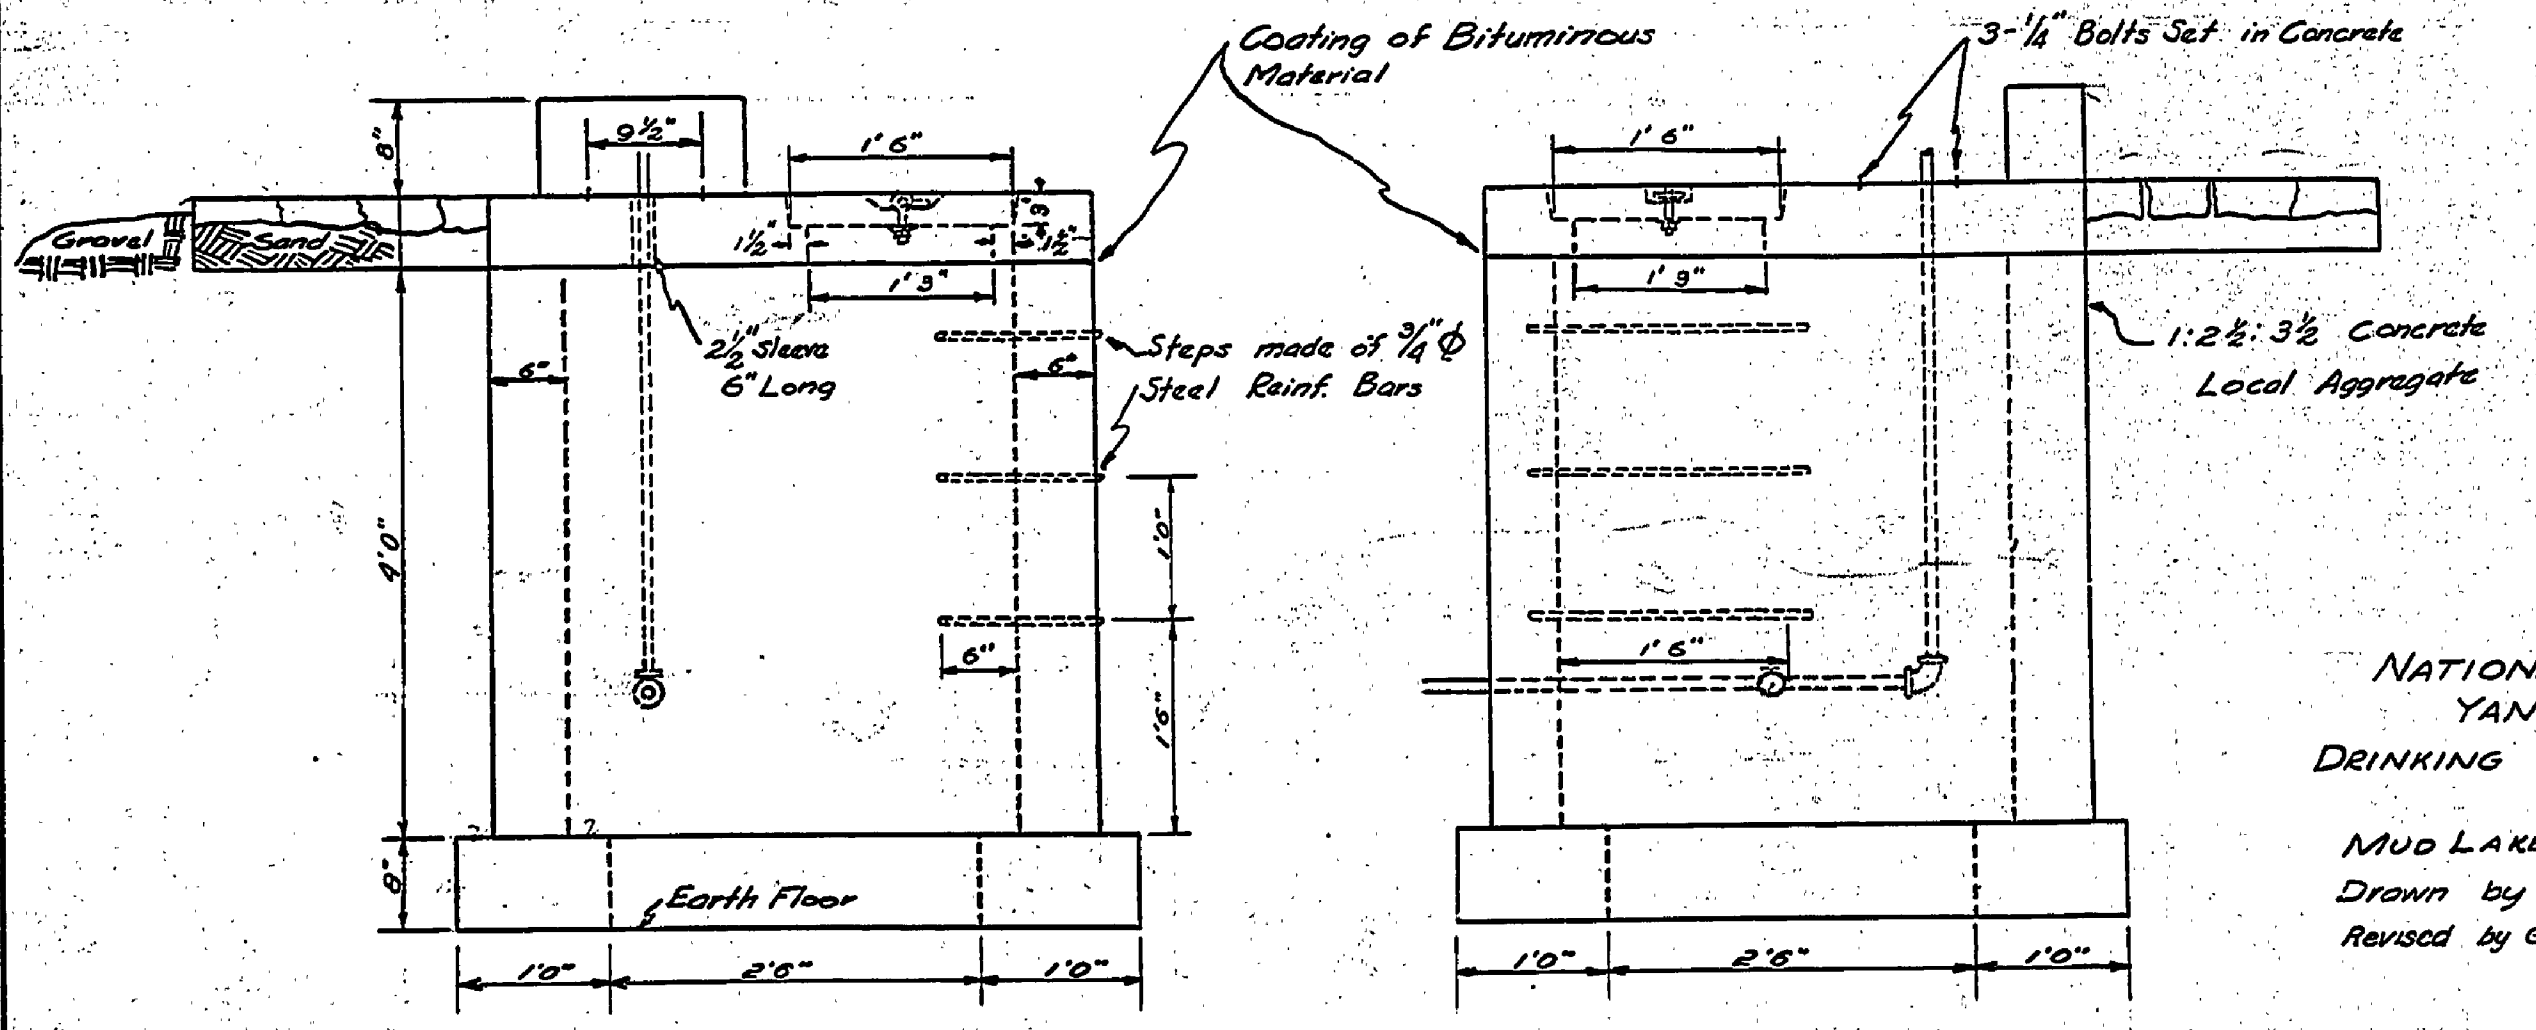

NATIONAL PARK SERVICE
YANKEE SPRINGS
DRINKING FOUNTAIN FOUNDATION
MUD LAKE
Drawn by F.C.
Revised by SLG

SCALE 3/4"=1'
Traced by J.L.A.
Feb. 25, 1933

Job # 25 E-112