


NOONDAY

LAKE

CAMP STRUCTURES

- ADMINISTRATION BUILDING A
- CENTRAL LATRINE B
- SLEEPING CABIN C
- DINING HALL AND KITCHEN D
- INFIRMARY E
- HELPS QUARTERS F
- GARAGE G
- CRAFT SHOP H
- UNIT LATRINE J
- COUNSELLORS SLEEPING CABIN K
- UNIT LODGE L
- STAFF QUARTERS M
- PUMP HOUSE AND STORAGE TANK P
- ICE AND FUEL STORAGE R
- SEPTIC TANK S
- OLD LOG CABIN T

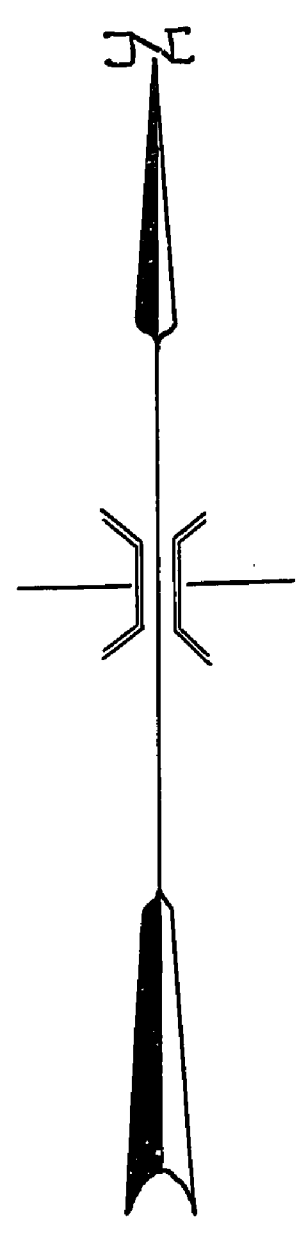

SEWERAGE SYSTEM - INDIVIDUAL GROUPS:
 CONCRETE SEPTIC TANK
 DISPOSAL TILE LINES, 4" - 320', CAPACITY 600 GALS.

WATER SUPPLY
 SOURCE - 6" - DEEP WELL
 PUMP - DEEP WELL, 50 GALS. PER MINUTE
 MOTOR - ELECTRIC, 5 H.P. SINGLE PHASE, 60 CYCLE, 220 V.
 PUMP - SHALLOW WELL, 40 GALS. PER MINUTE
 MOTOR - ELECTRIC, 5 H.P. SINGLE PHASE, 60 CYCLE, 220 V.
 RESERVOIR, CONCRETE, 15,000 GALS.

SEWERAGE SYSTEM - MESS HALL & CENTRAL LATRINE
 CONCRETE SEPTIC TANK
 DISPOSAL TILE LINES, 4" - 1140', CAPACITY 2500 GALS.

SEWERAGE SYSTEM - INFIRMARY
 CONCRETE SEPTIC TANK
 DISPOSAL TILE LINES, 4" - 100', CAPACITY 500 GALS.

TRENCH LAY CABLE:
 3 WIRE 0000 3/16" 500'
 3 WIRE #8 3/16" 1200'
 2 WIRE #8 3/16" 250'

ALL WATER LINES CAST IRON PIPE

FEATURES

- ENTRANCE TRAIL
- CONCRETE BARRIER
- POWER LINE (AERIAL)
- POWER LINE (UNDERGROUND)
- TELEPHONE LINE (AERIAL)
- TELEPHONE LINE (UNDERGROUND)
- TELEPHONE STATION
- WATER LINE
- VALVE
- FOUNTAIN
- HYDRANT
- FIRE PLUG
- SEWER LINE
- DISPOSAL FIELD
- BUILDING (COMPLETED)
- CONCRETE MONUMENT
- BATHING BEACH
- WOODS OUTLINE

UNITED STATES DEPARTMENT OF THE INTERIOR NATIONAL PARK SERVICE COOPERATING WITH MICH. DEPT. OF CONSERVATION			
DRAWN BY M	YANKEE SPRINGS PROJECT	PLAN RDP-MI-6 NO. 75-900581-1	SCALE 1" = 80'
DESIGNED BY T. N. Z.	CHIEF NOONDAY CAMP LAYOUT	RDP-MI-6	DATE 6-15-38
CHECKED BY [Signature]	ACREAGE 4194.215	DATE 6-15-38	DATE 8-29-38
PREPARED AND APPROVED BY [Signature]	PROJECT MANAGER	INSPECTOR	REGIONAL DIRECTOR