


MUD LAKE

- A Mess Hall
- B Administration
- C Sleeping Cabins
- D Leaders' Cabins
- E Infirmary
- F Fuel and Ice Storage
- G Garage and Tool House
- H Help's Quarters
- J Group Lodge
- K Craft Bldg.
- L Group Latrine
- M Staff and Directors Quarters
- N Central Latrine, Wash House, + Laundry.
- O Museum
- P Pump House
- T Water Storage Tank
- W Water Lines
- S Sewer Lines
- Paths
- Truck Trails
- Septic Tank, Distribution Box, + Field

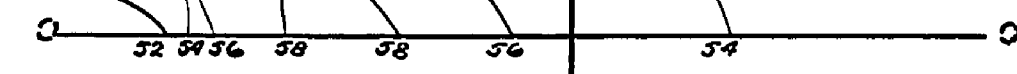

OF-
E-129

FRAME ONE OF TWO FRAMES

DEPARTMENT OF THE INTERIOR
NATIONAL PARK SERVICE
COOPERATING WITH
RESETTLEMENT ADMINISTRATION
DIVISION OF LAND UTILIZATION
REGION TWO
LD/MIC YANKEE SPRINGS RECREATIONAL
DEMONSTRATION PROJECT
MUD LAKE CAMP LAYOUT

APPROVED BY
Stirling M. ...
INSPECTOR
APPROVED BY
MICHIGAN CONSERVATION COMMISSION
Supt. of State Parks

Date drawn 7/19/36	Date submitted	Checked by
Drawn by J.R.?	Traced by J.R.?	CHK'd by
Submitted by	Date	Scale
Project Manager		1" = 80'
Approved by		Sheet No.
Regional Director		File No.
Approved By		