




BRUNING 1170	DATE	BY
REVISIONS	NO.	DATE
	1	
	2	
	3	
	4	
	5	
	6	
APPROVED BY	DATE	DATE
ARCHITECTURAL	J.I.R. 3-29-60	DATE
ENGINEERING	J.I.R. 3-29-60	DATE
LANDSCAPE	J.I.R. 3-29-60	DATE
DRAWN BY	E.H.S.	DATE
CHECKED BY	E.J.P.	DATE
DATE	12 March 1960	

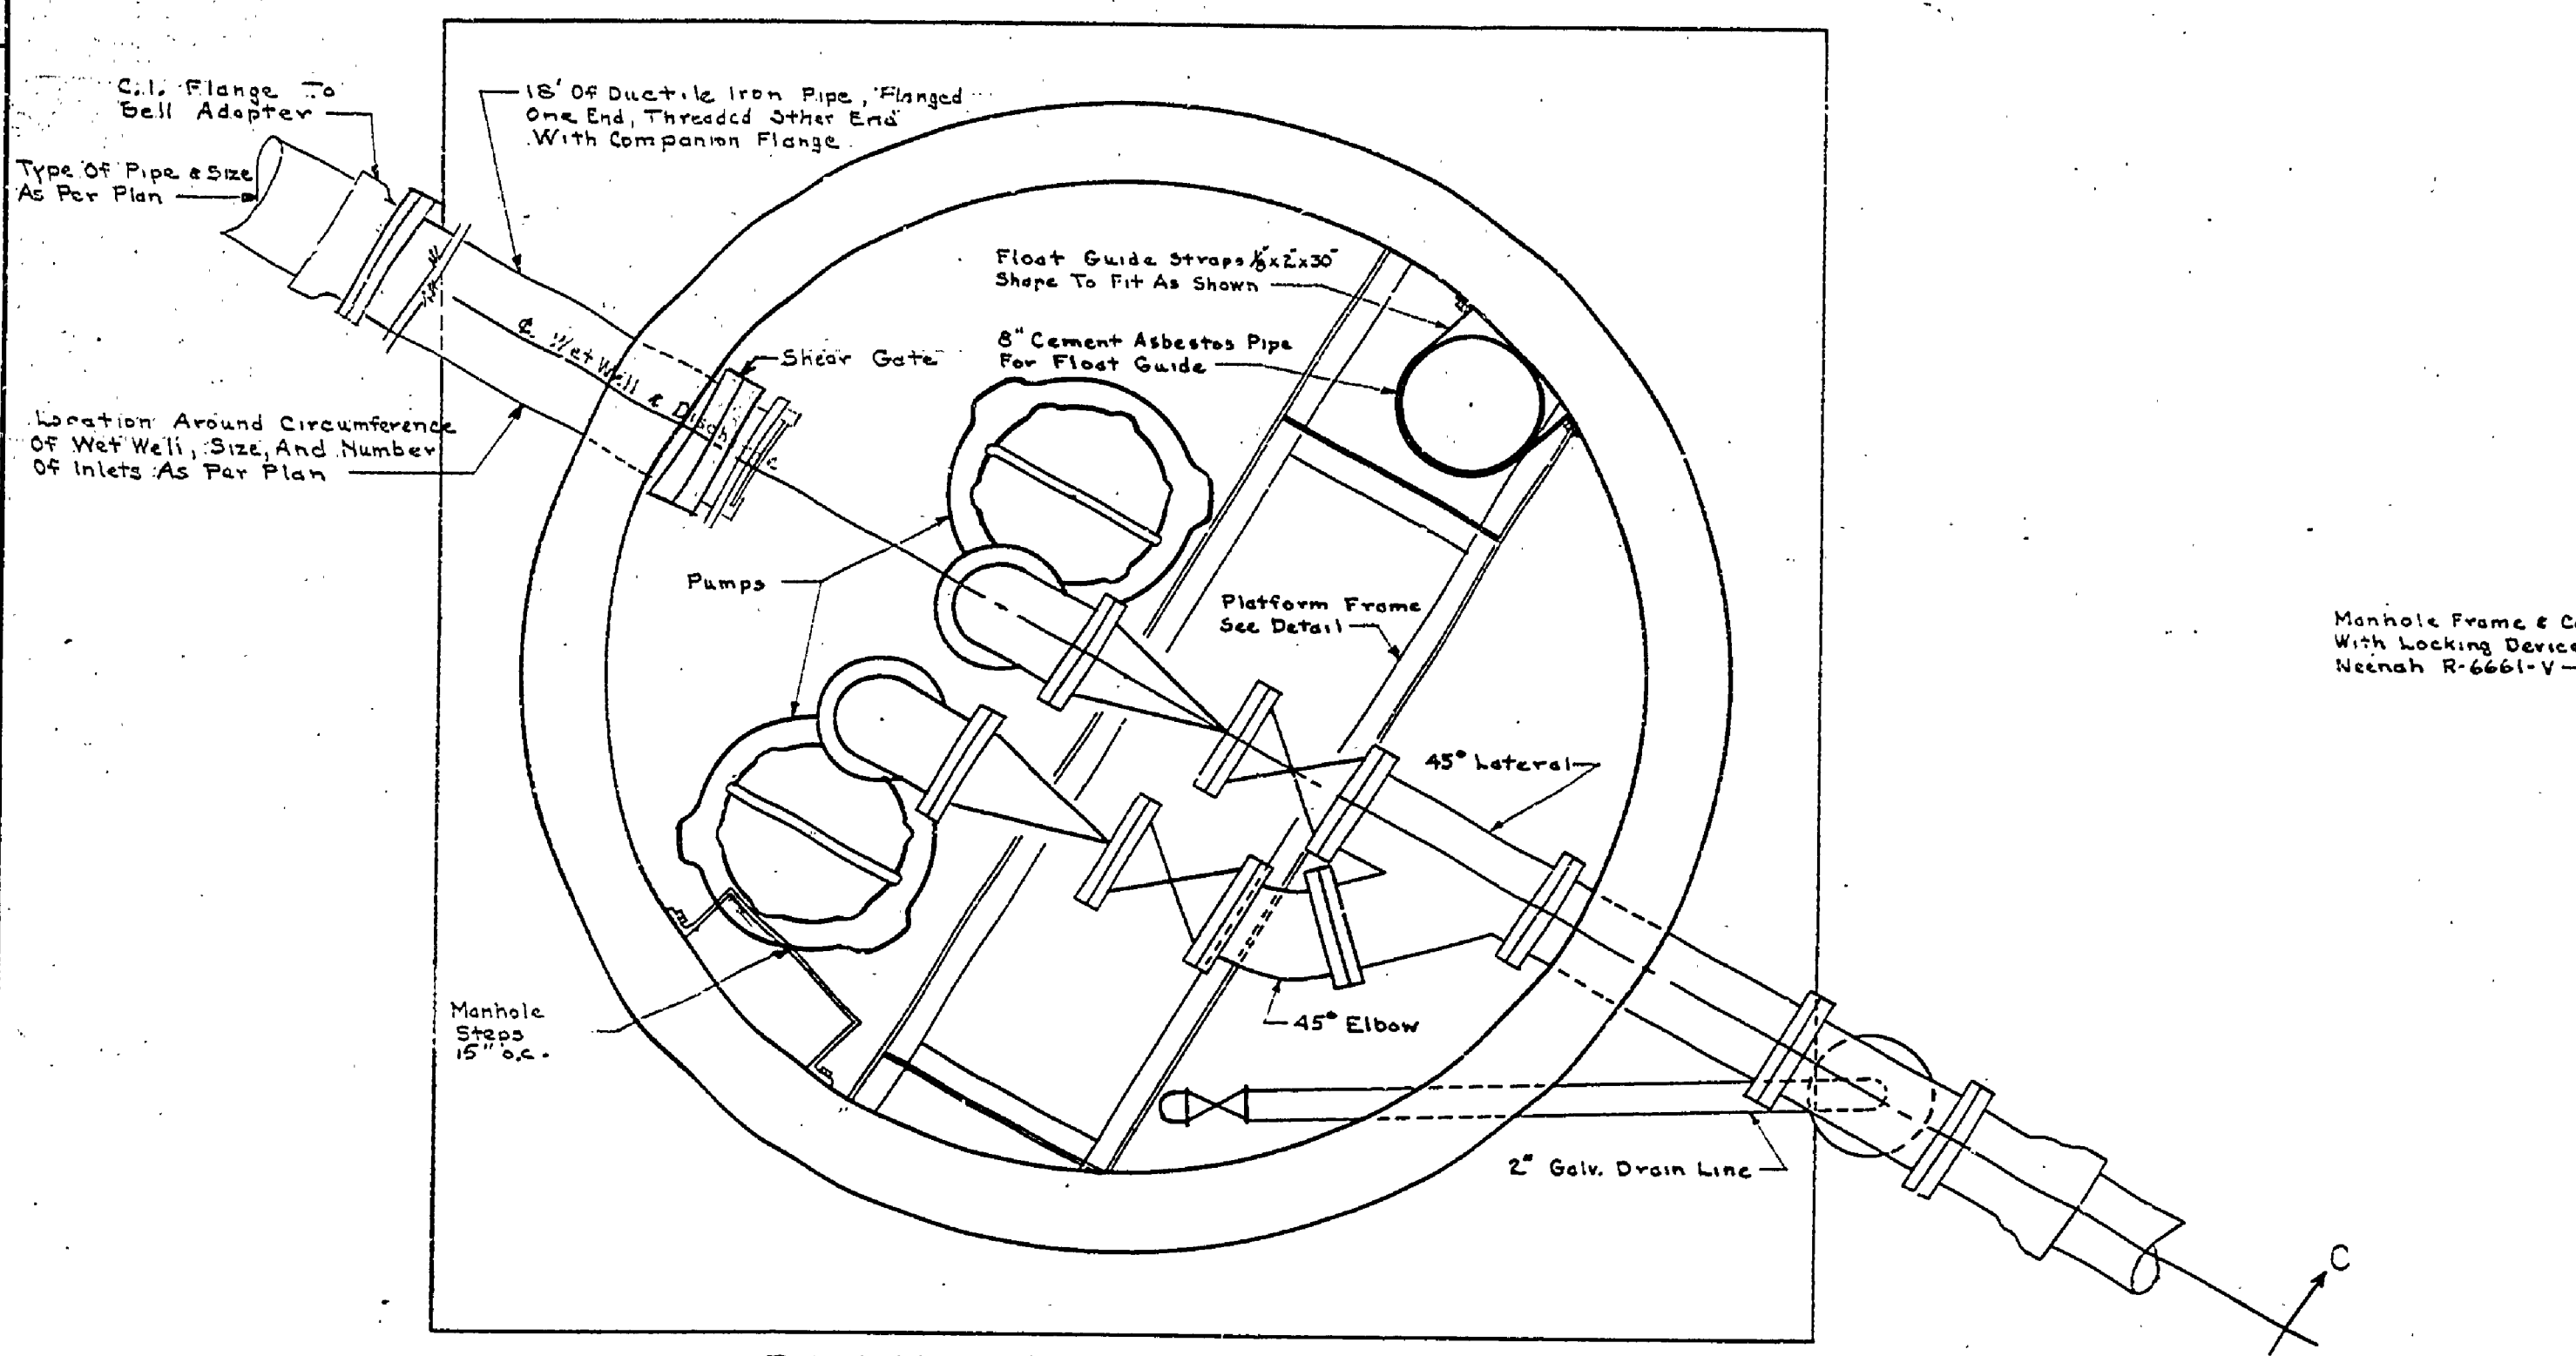


PLAN WITH TOP REMOVED

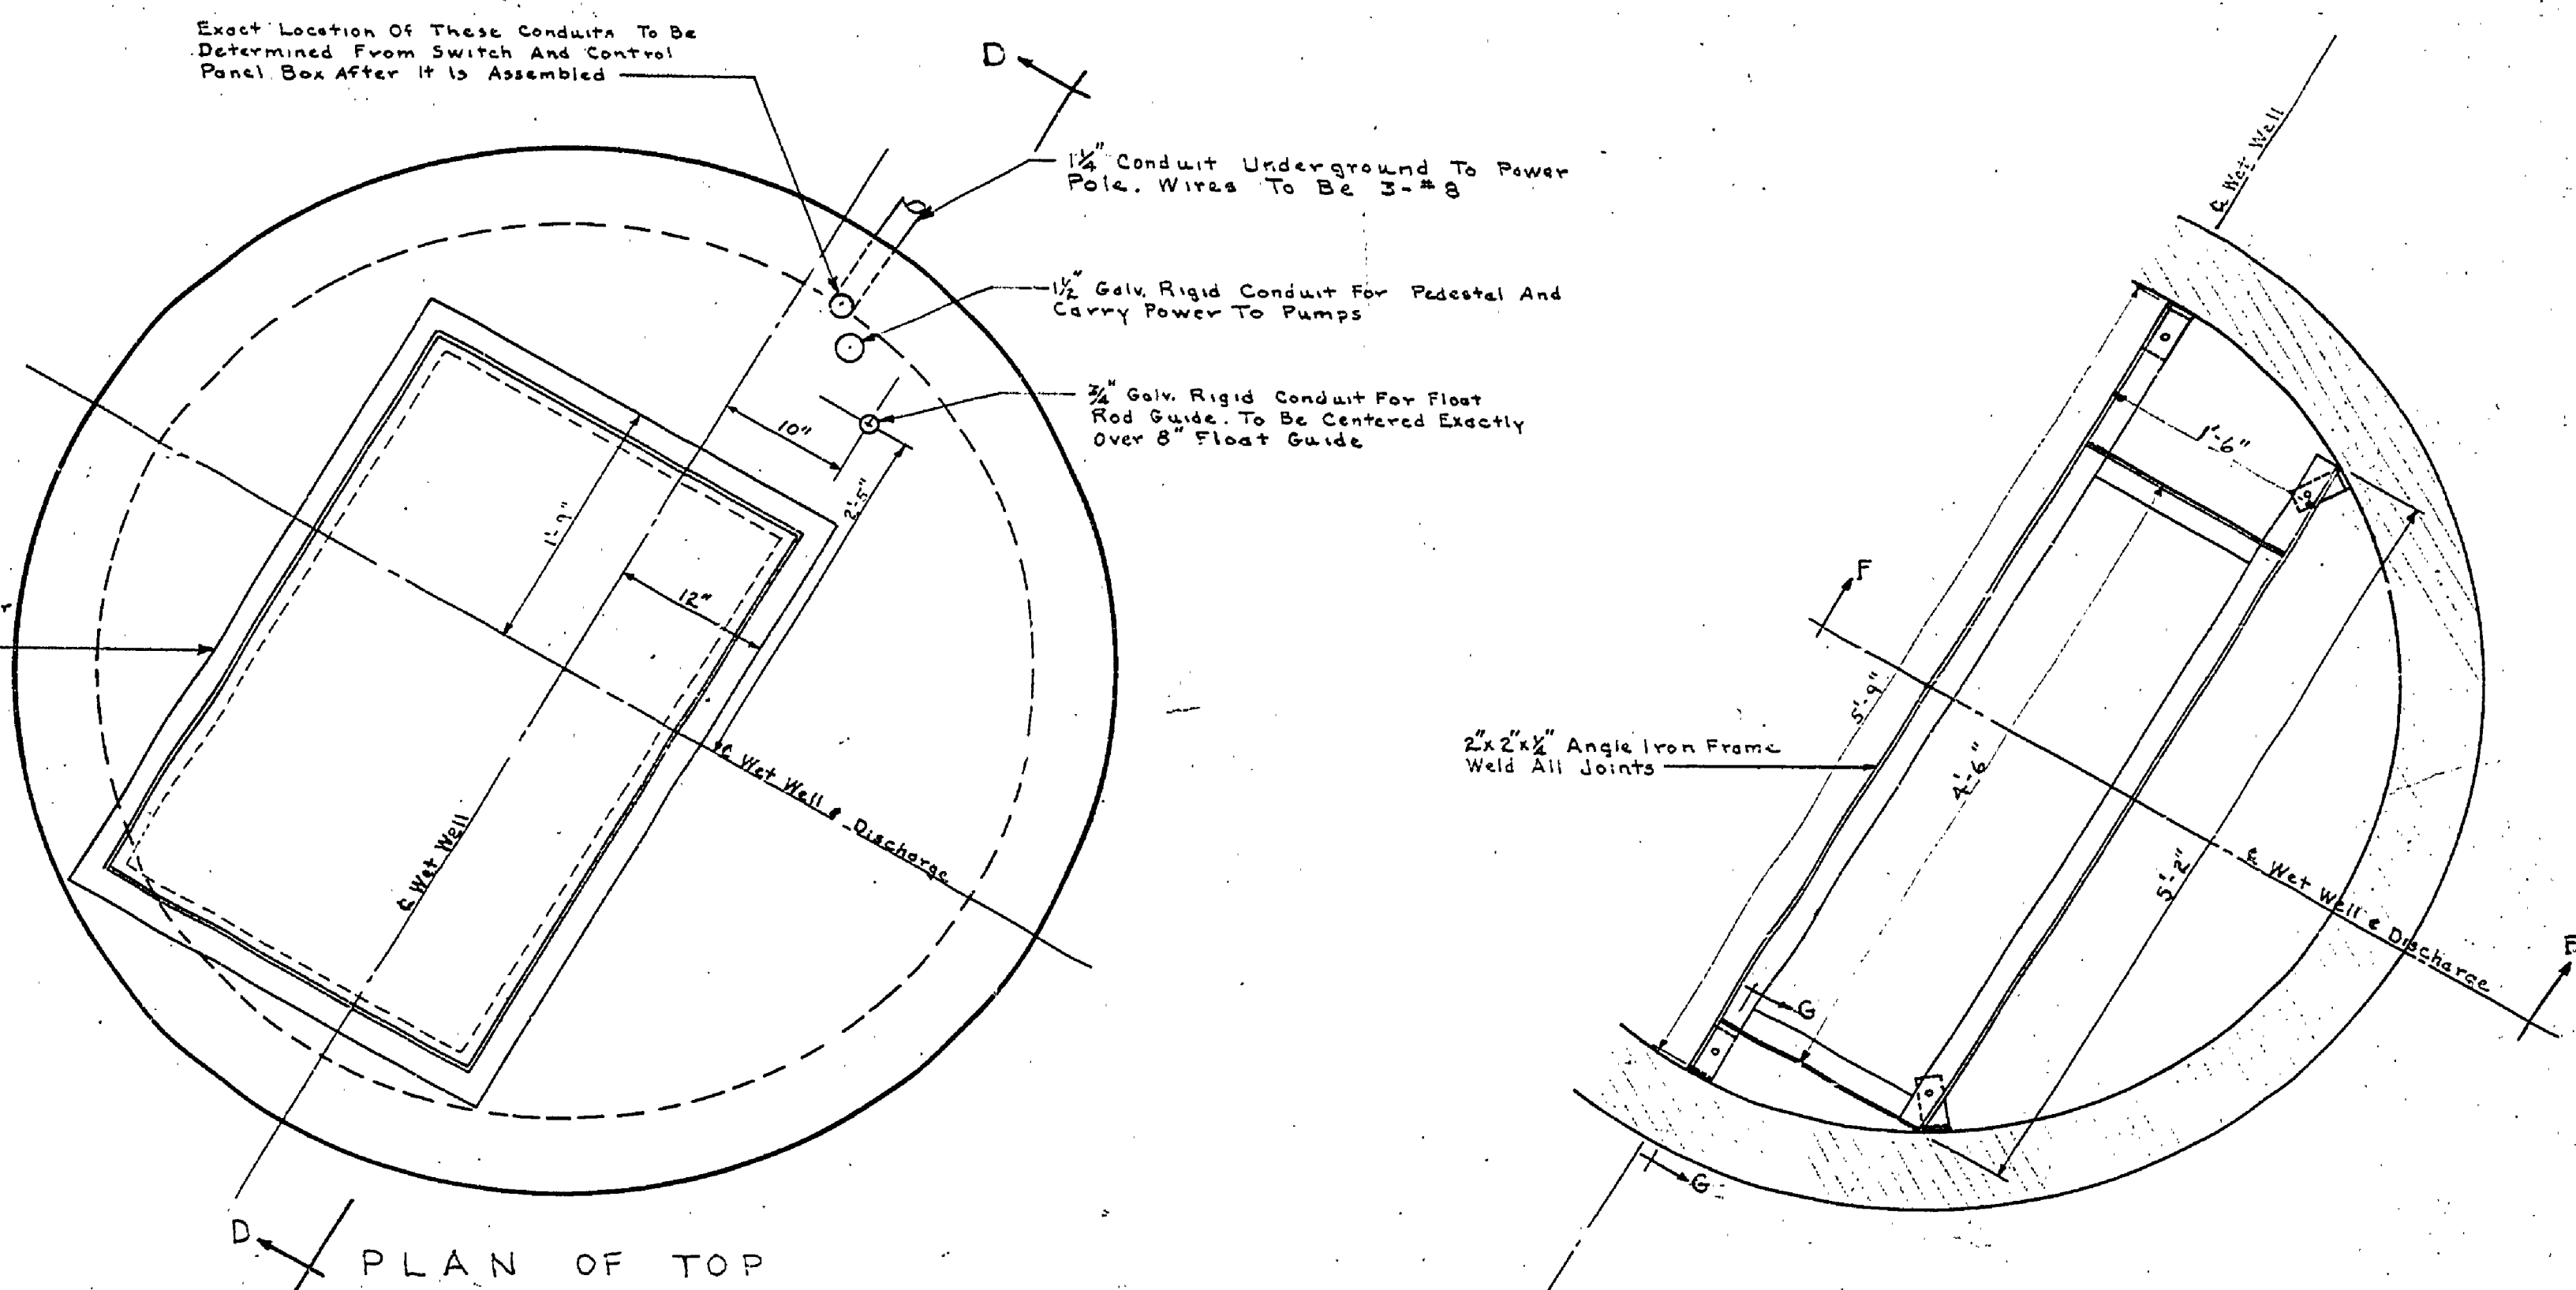


PLAN OF TOP

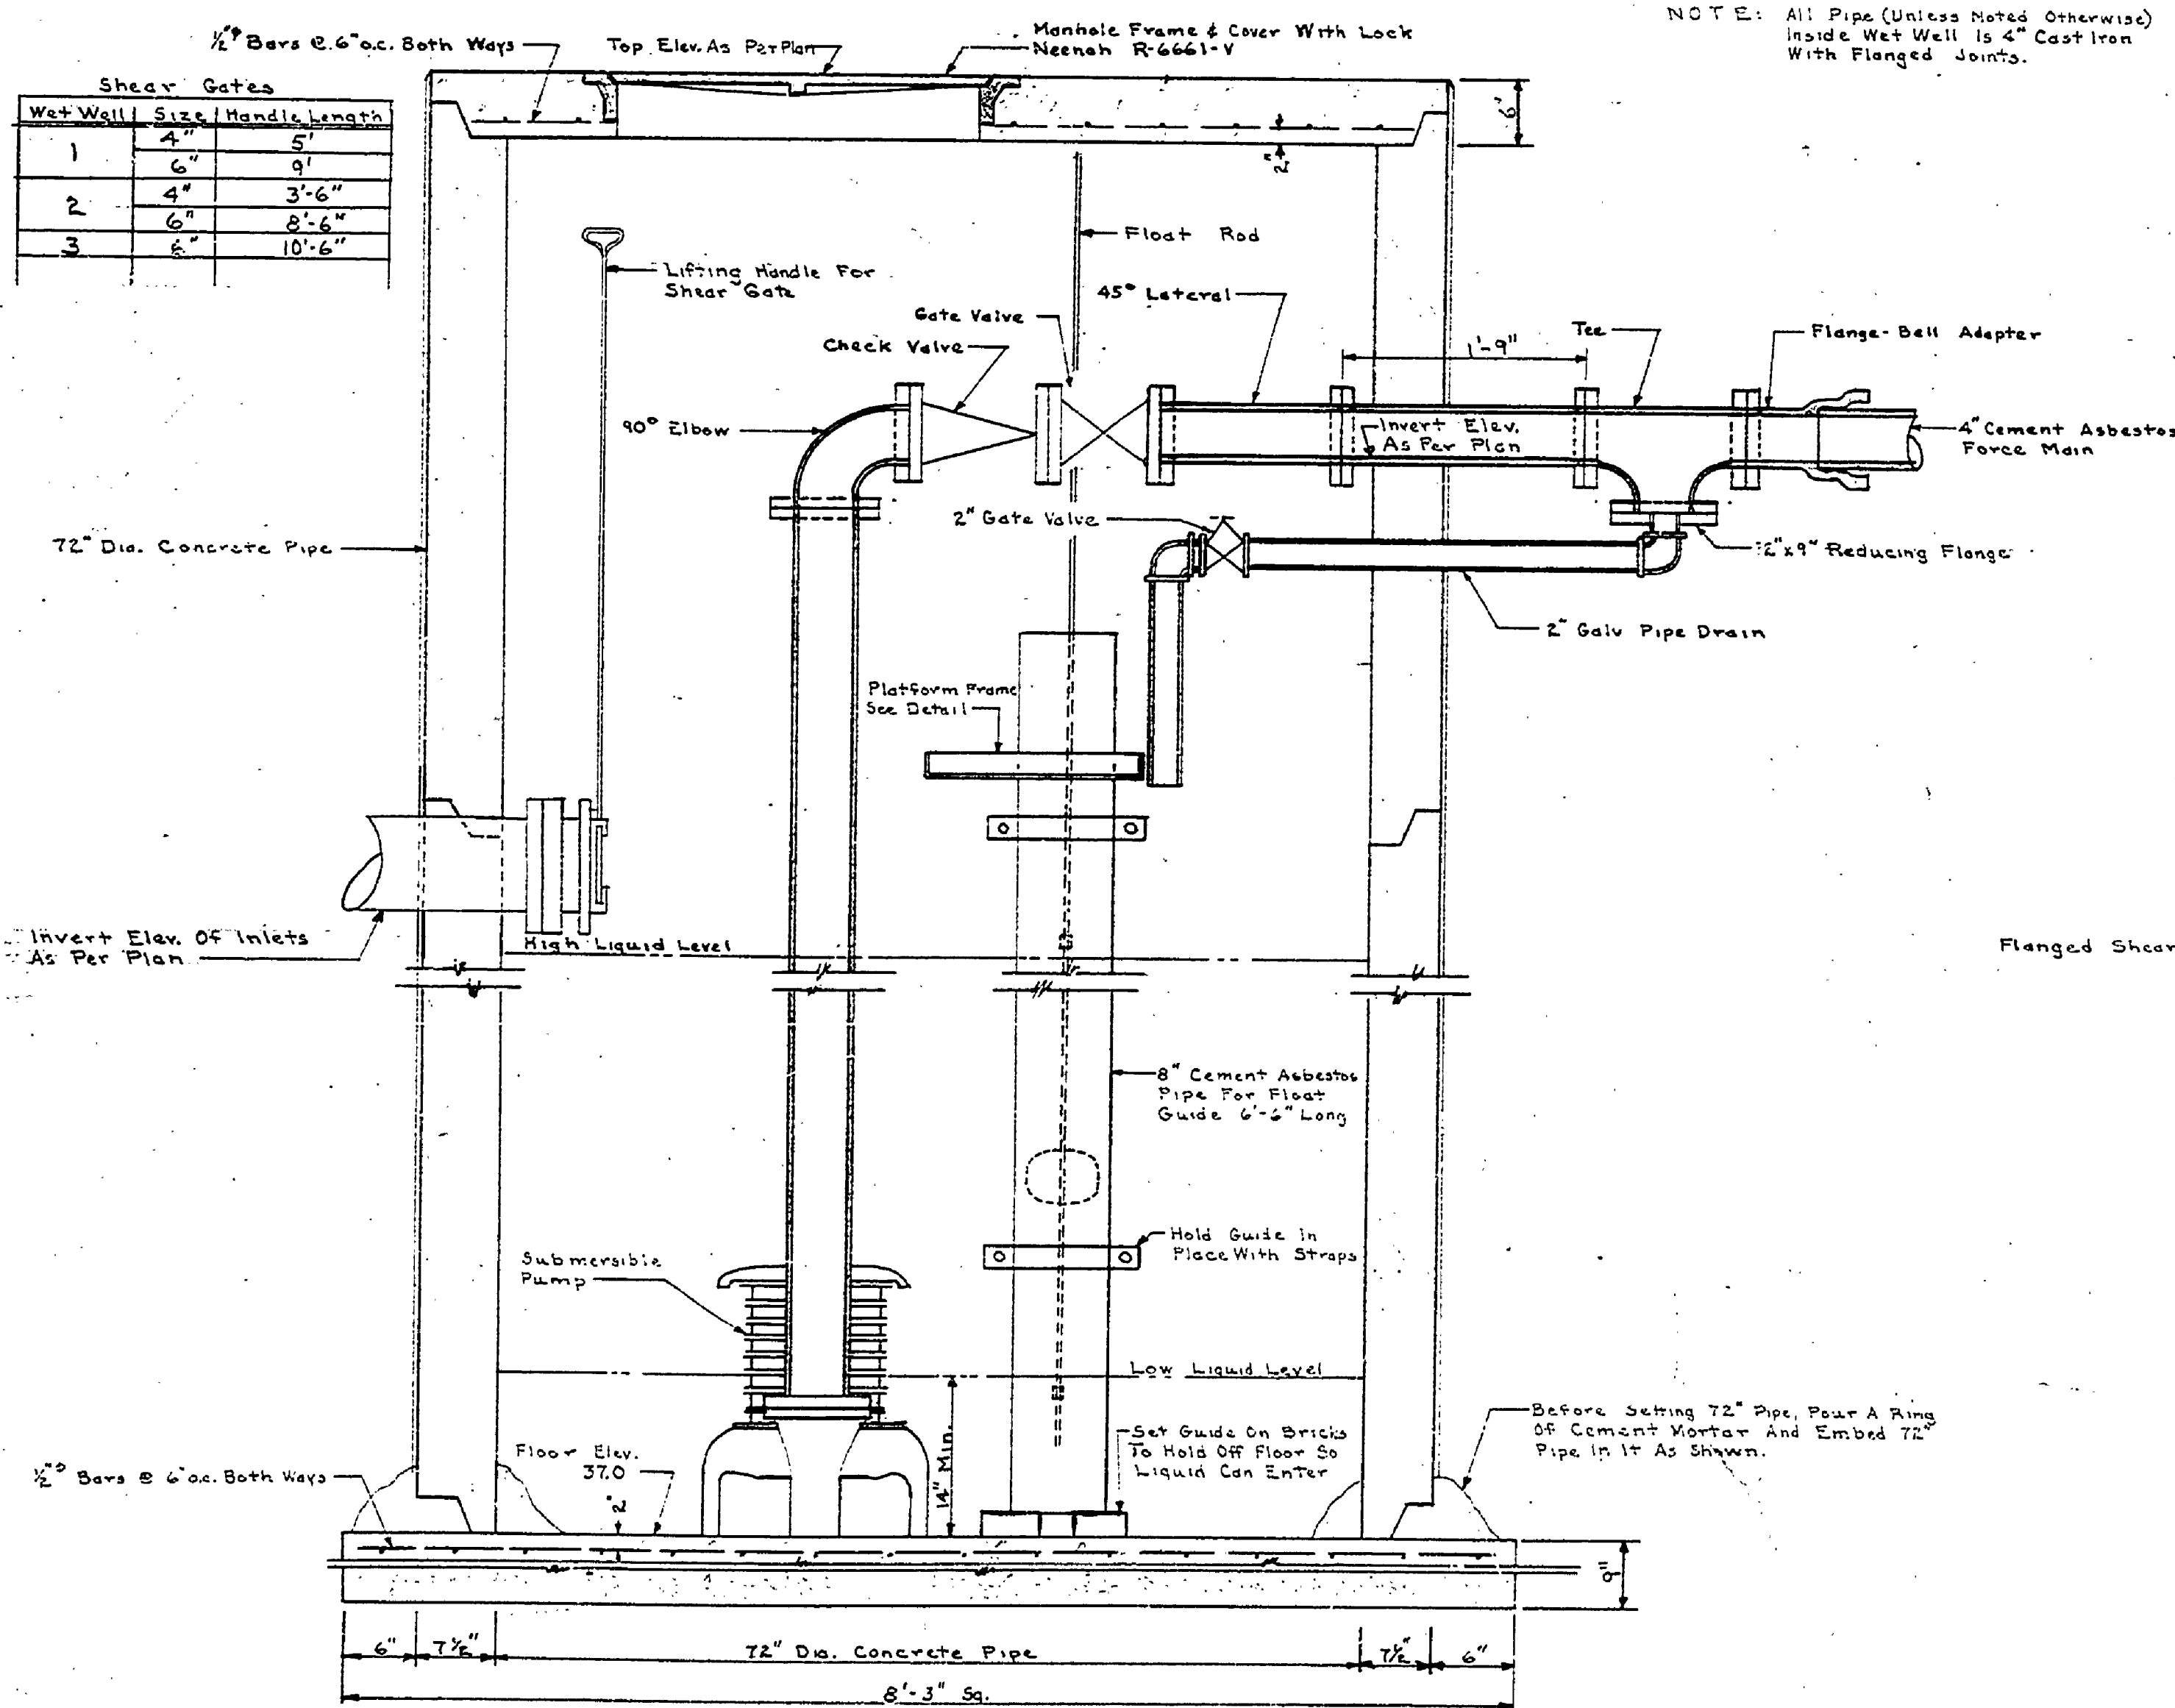


SECTION C-C WITH DRAIN IN SECTION

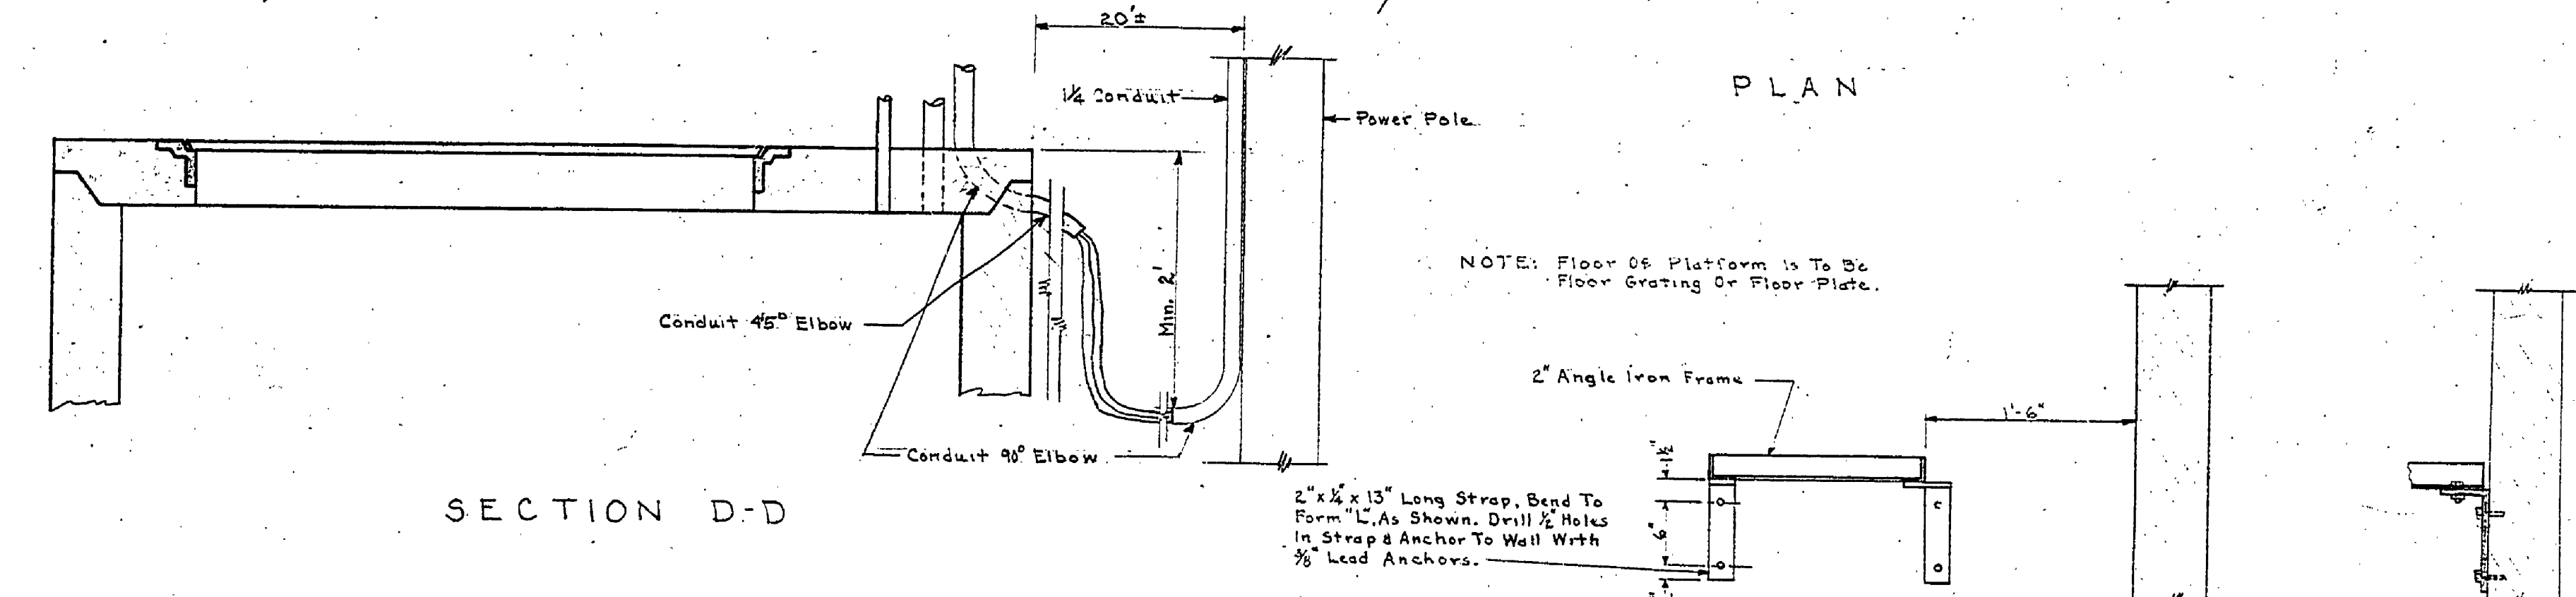

SECTION D-D

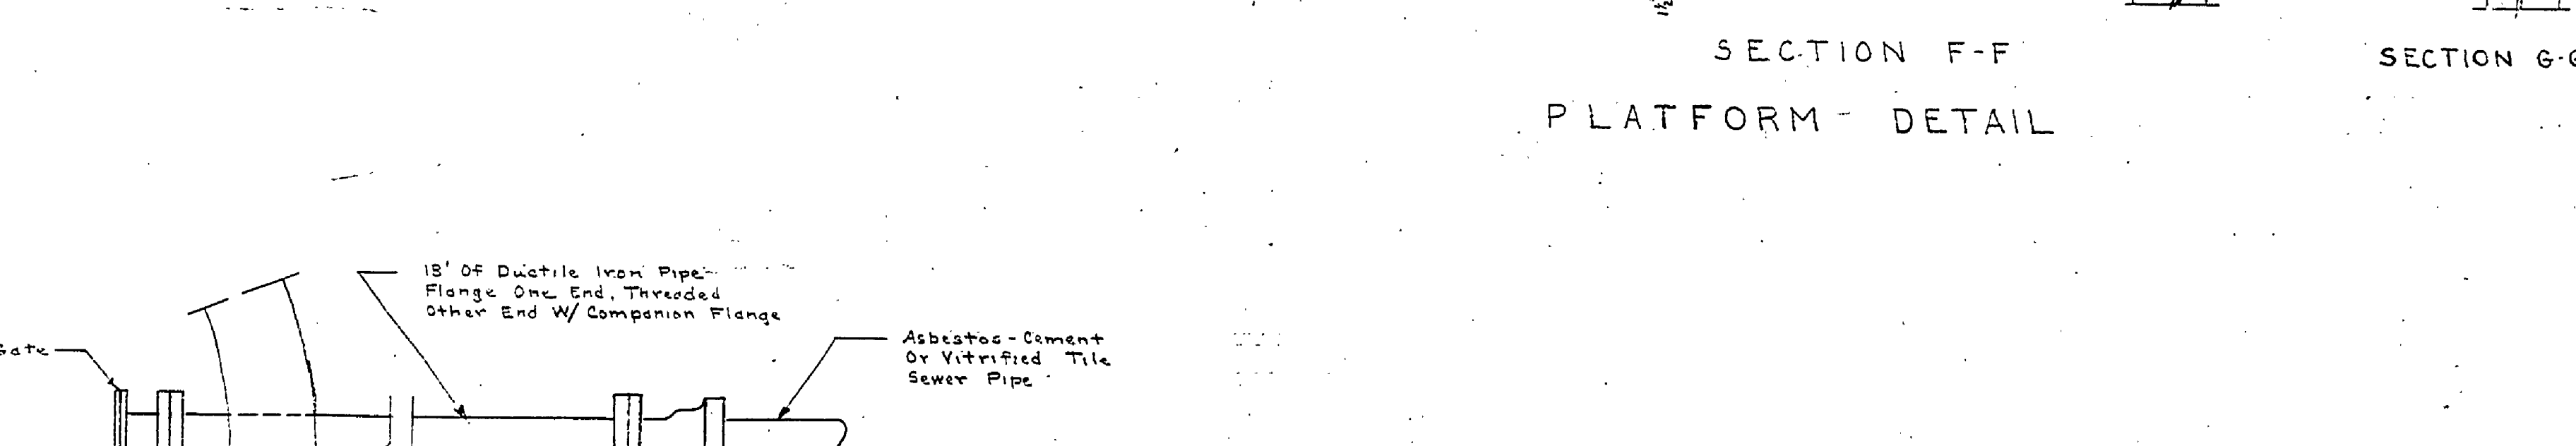


SECTION F-F PLATFORM DETAIL

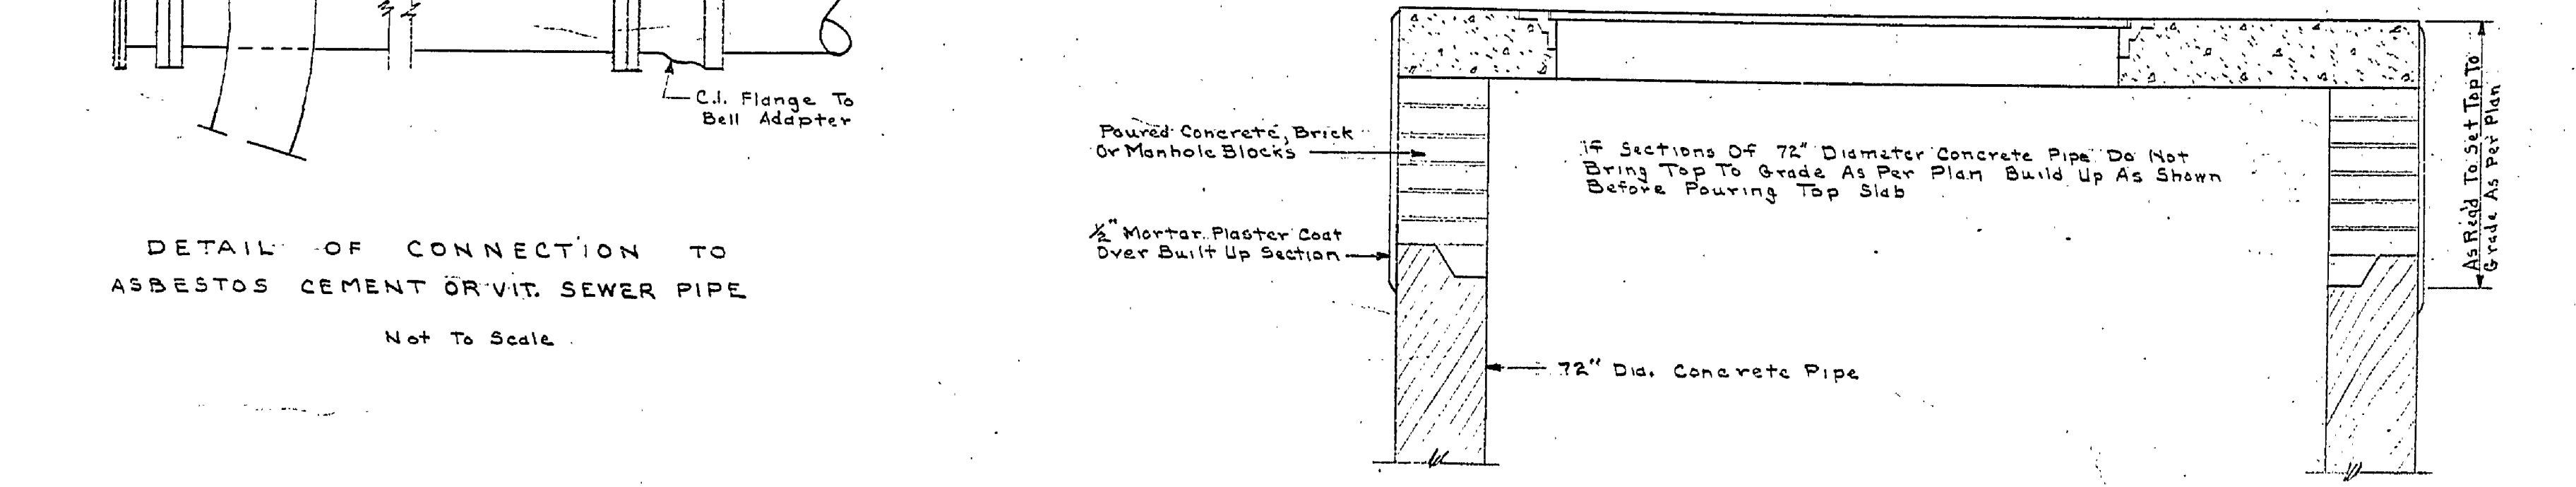

DETAIL OF CONNECTION TO ASBESTOS CEMENT OR VIT. SEWER PIPE

Not To Scale

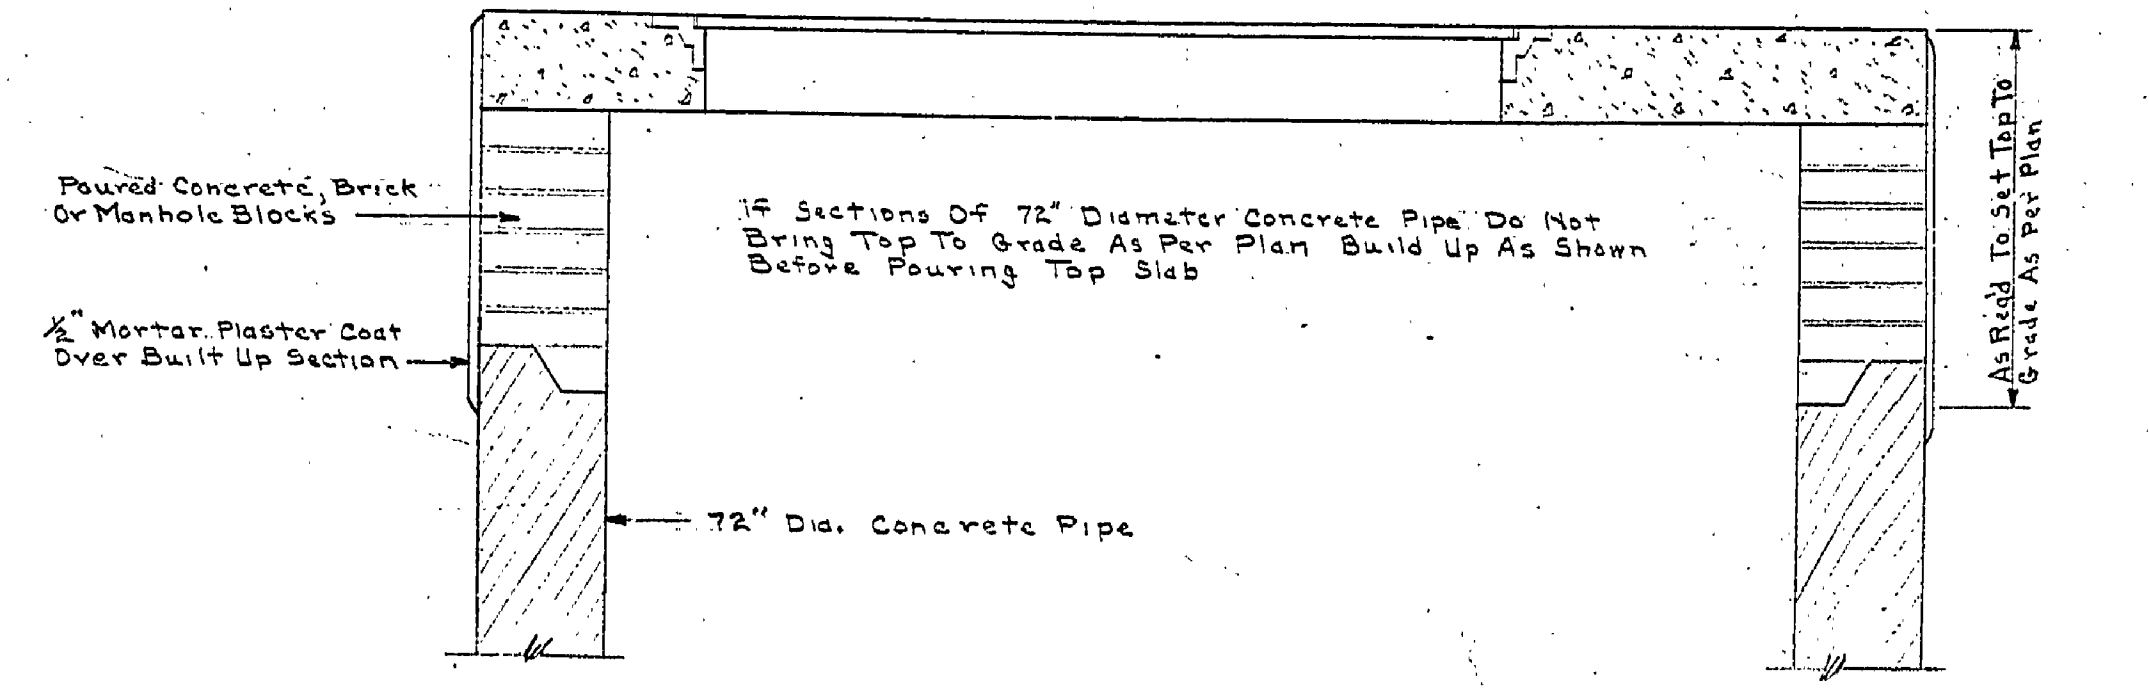

ALTERNATE SECTION D-D

NOTE: All Pipe (Unless Noted Otherwise) Inside Wet Well Is 4\"/>

NOTE: Floor Of Platform Is To Be Floor Grating Or Floor Plate.

WET WELL AND PUMP STATION (3 REQ'D)

MICHIGAN DEPARTMENT OF CONSERVATION PARKS AND RECREATION DIVISION

YANKEE SPRINGS RECREATION AREA SUN LAKE DAY USE SECTION CENTRAL SEWAGE DISPOSAL SYSTEM Scale 1"=1'-0"

SHEET NO. 4 OF 6 PLAN NO. E-136