

BENCH MARK DATA

BM#30 Elev. 755.27
 PK, put tag in NW root of 12" W. Oak, 4' left of sta. 0+41

BM#31 Elev. 751.33
 PK, put tag in N root of 18" W. Oak, 1' left of sta. 6+15


WITNESSES

Pt X" PK tag in E road
 West - 30.5' - 30" W. Oak
 East - 25.5' - 30" W. Oak

Pt C" 3/4" pipe
 588°E - 34.6' - 18" W. Oak (BM#31)
 North - 34.4' - 20" W. Pine

P.O.T. 0+40.00, 3/4" pipe
 South - 4.4' - 12" W. Oak (BM#30)
 North - 7.0' - 14" R. Oak.

NOTE:
 Tree coverage of area
 4th class light
 3rd class medium
 2nd class light

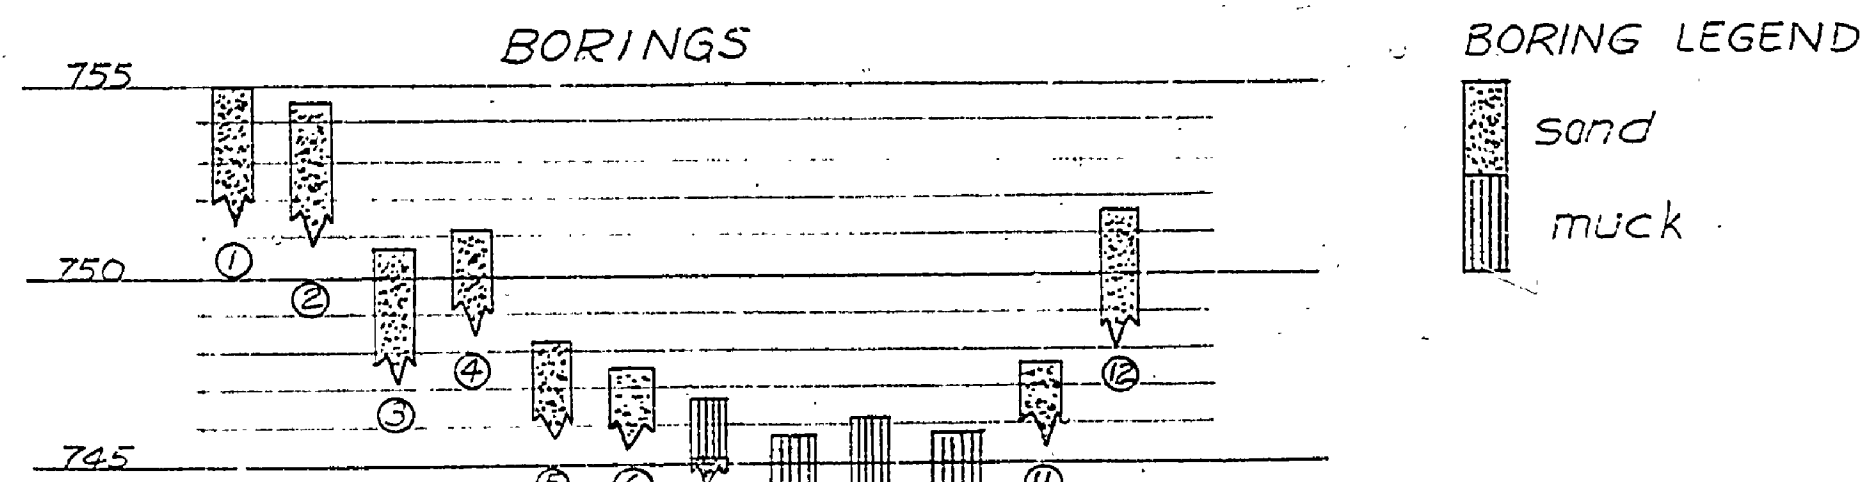

SCALE: 1"=20'

SURVEYED BY	DATE	DRAWN BY	DATE	NO.	DATE	BY	REVISIONS	NO.	DATE	BY	REVISIONS
D. Bissell	6-67	D. Bissell	7-67	1.				3.			
				2.				4.			

MICHIGAN DEPARTMENT OF CONSERVATION

HEADQUARTERS SITE SURVEY

SHEET NO. _____ OF _____
 FOR PROJECT NO. _____

CONSERVATION COMMISSION APPROVAL	
BY: _____	DATE: _____
RECOMMENDED FOR APPROVAL: _____	
ENGINEER OR ARCHITECT	DATE
RECOMMENDED FOR APPROVAL: _____	
IN CHARGE OF DESIGN	DATE
SECTION APPROVAL	
BY: _____	DATE: _____
SECTION CHIEF	
ENGINEERING SECTION	
APPROVED: _____	DATE: _____
CHIEF ENGINEER	

YANKEE SPRINGS RECREATION AREA
 SHEET 1 OF 1 PLAN NO. E-144