

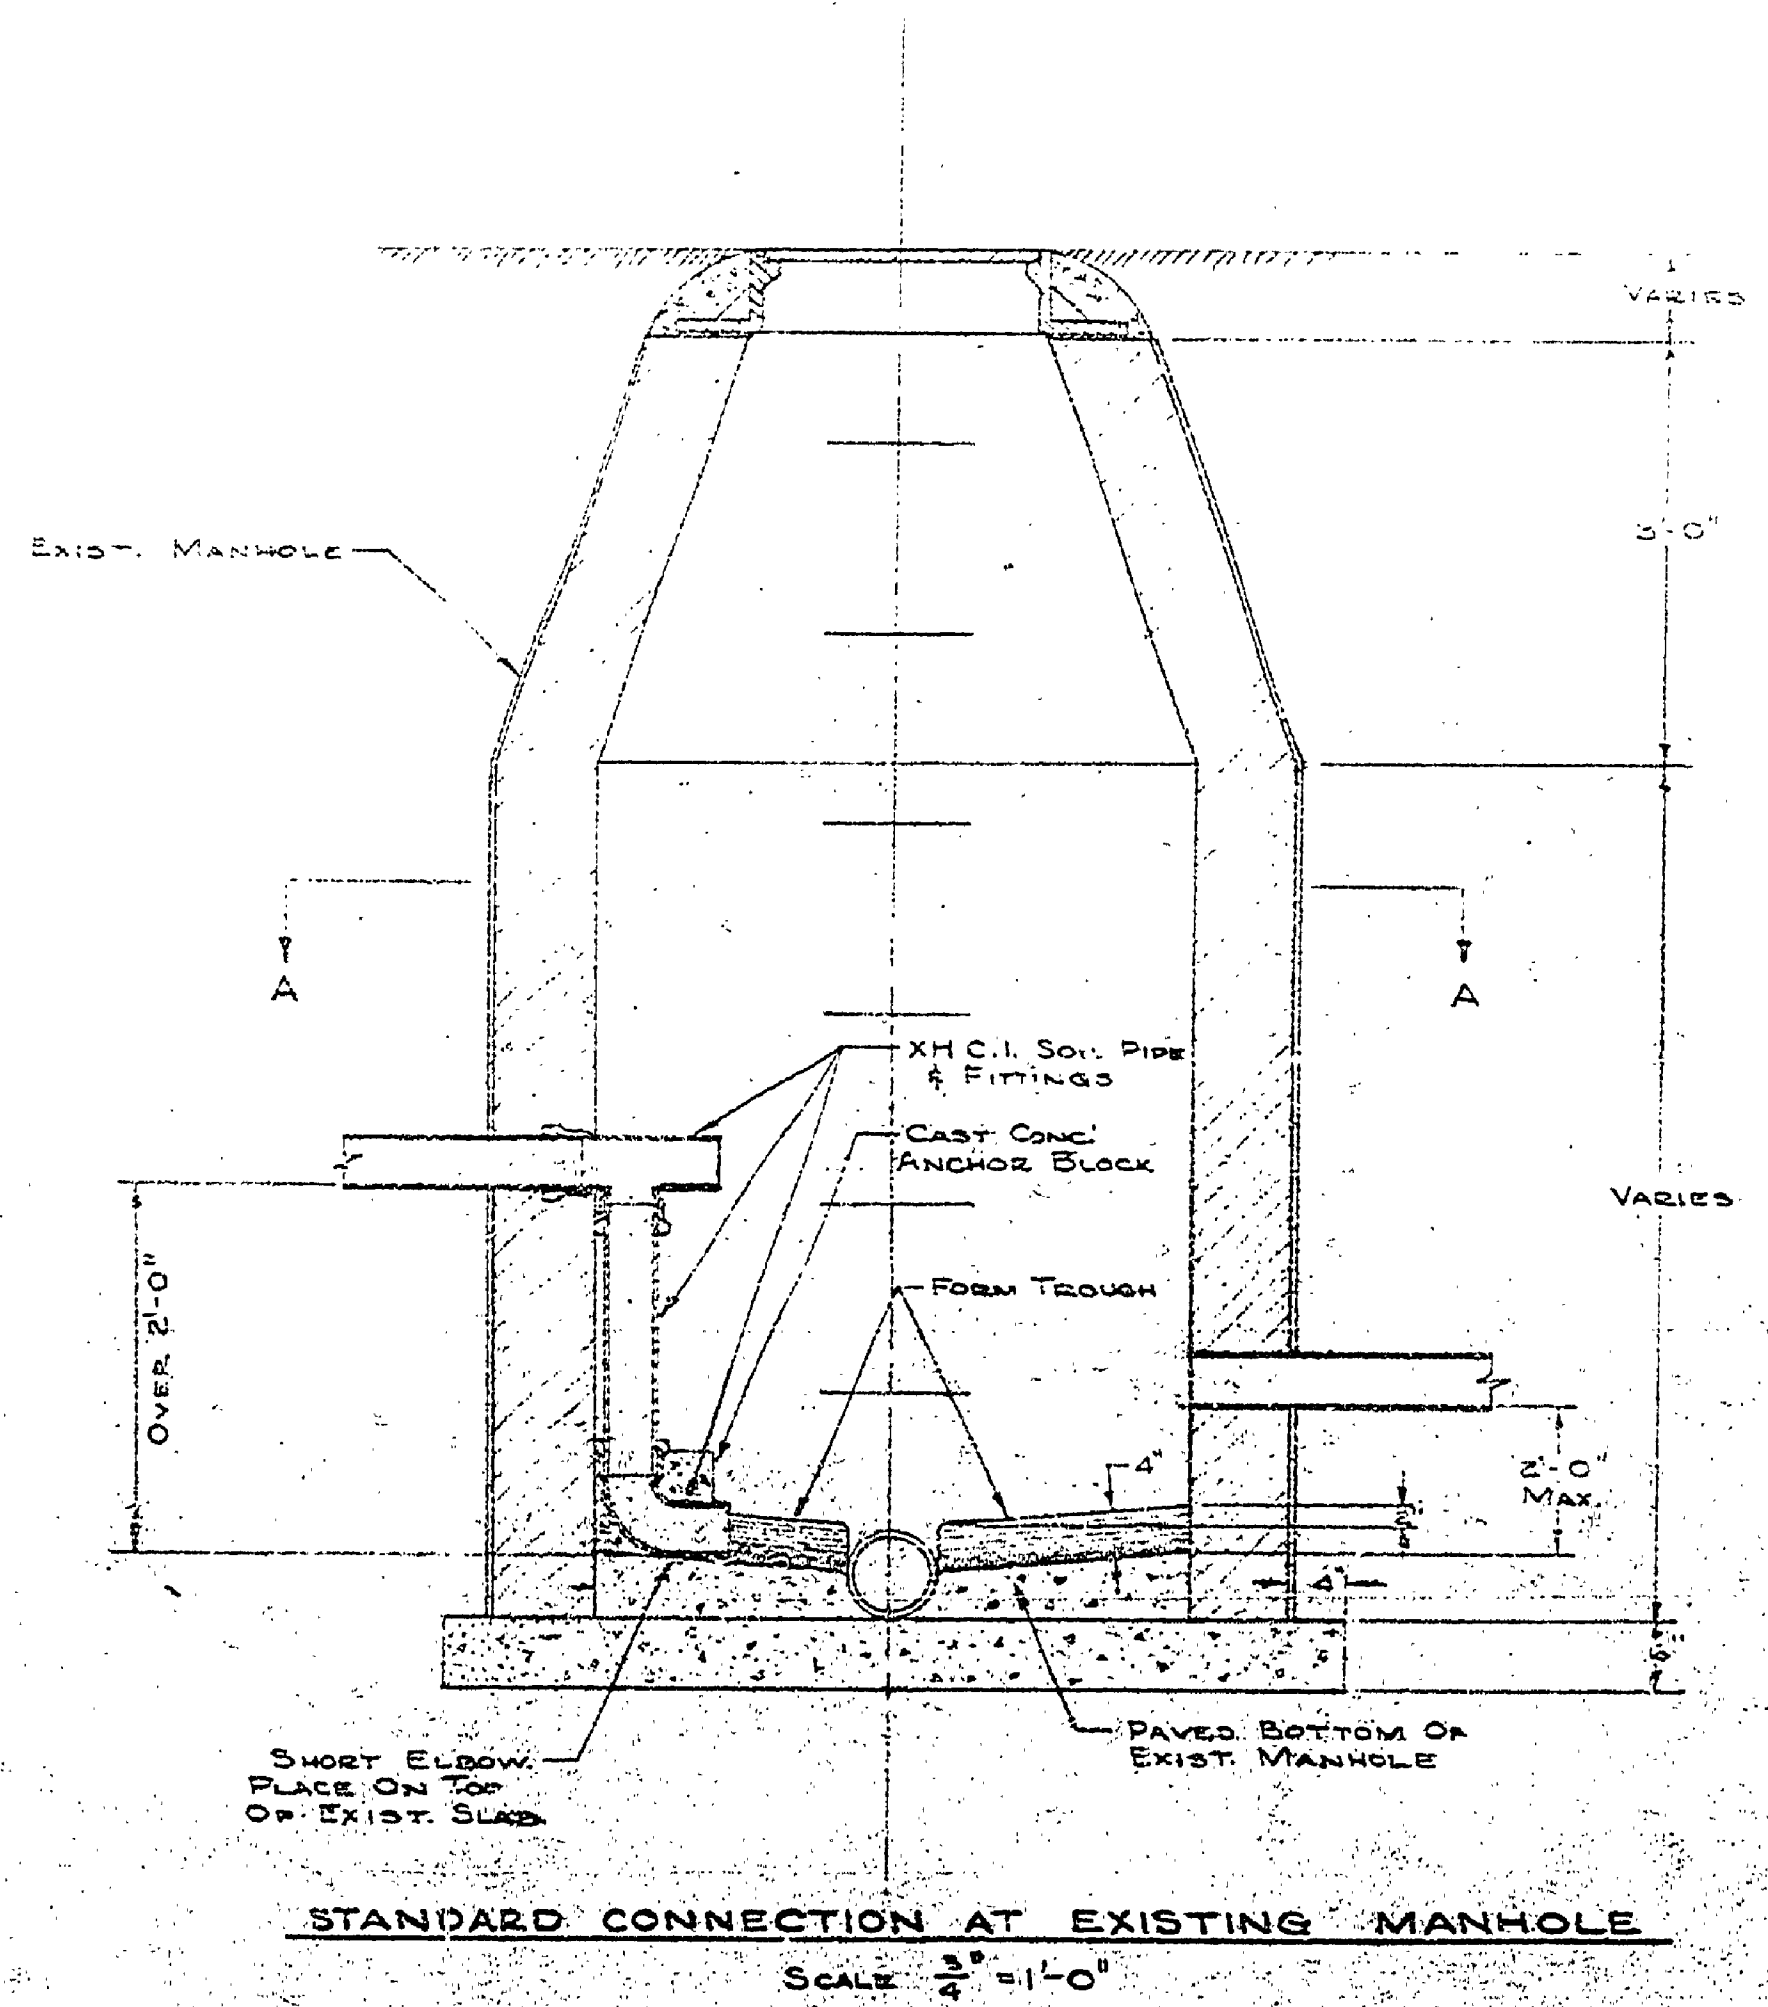
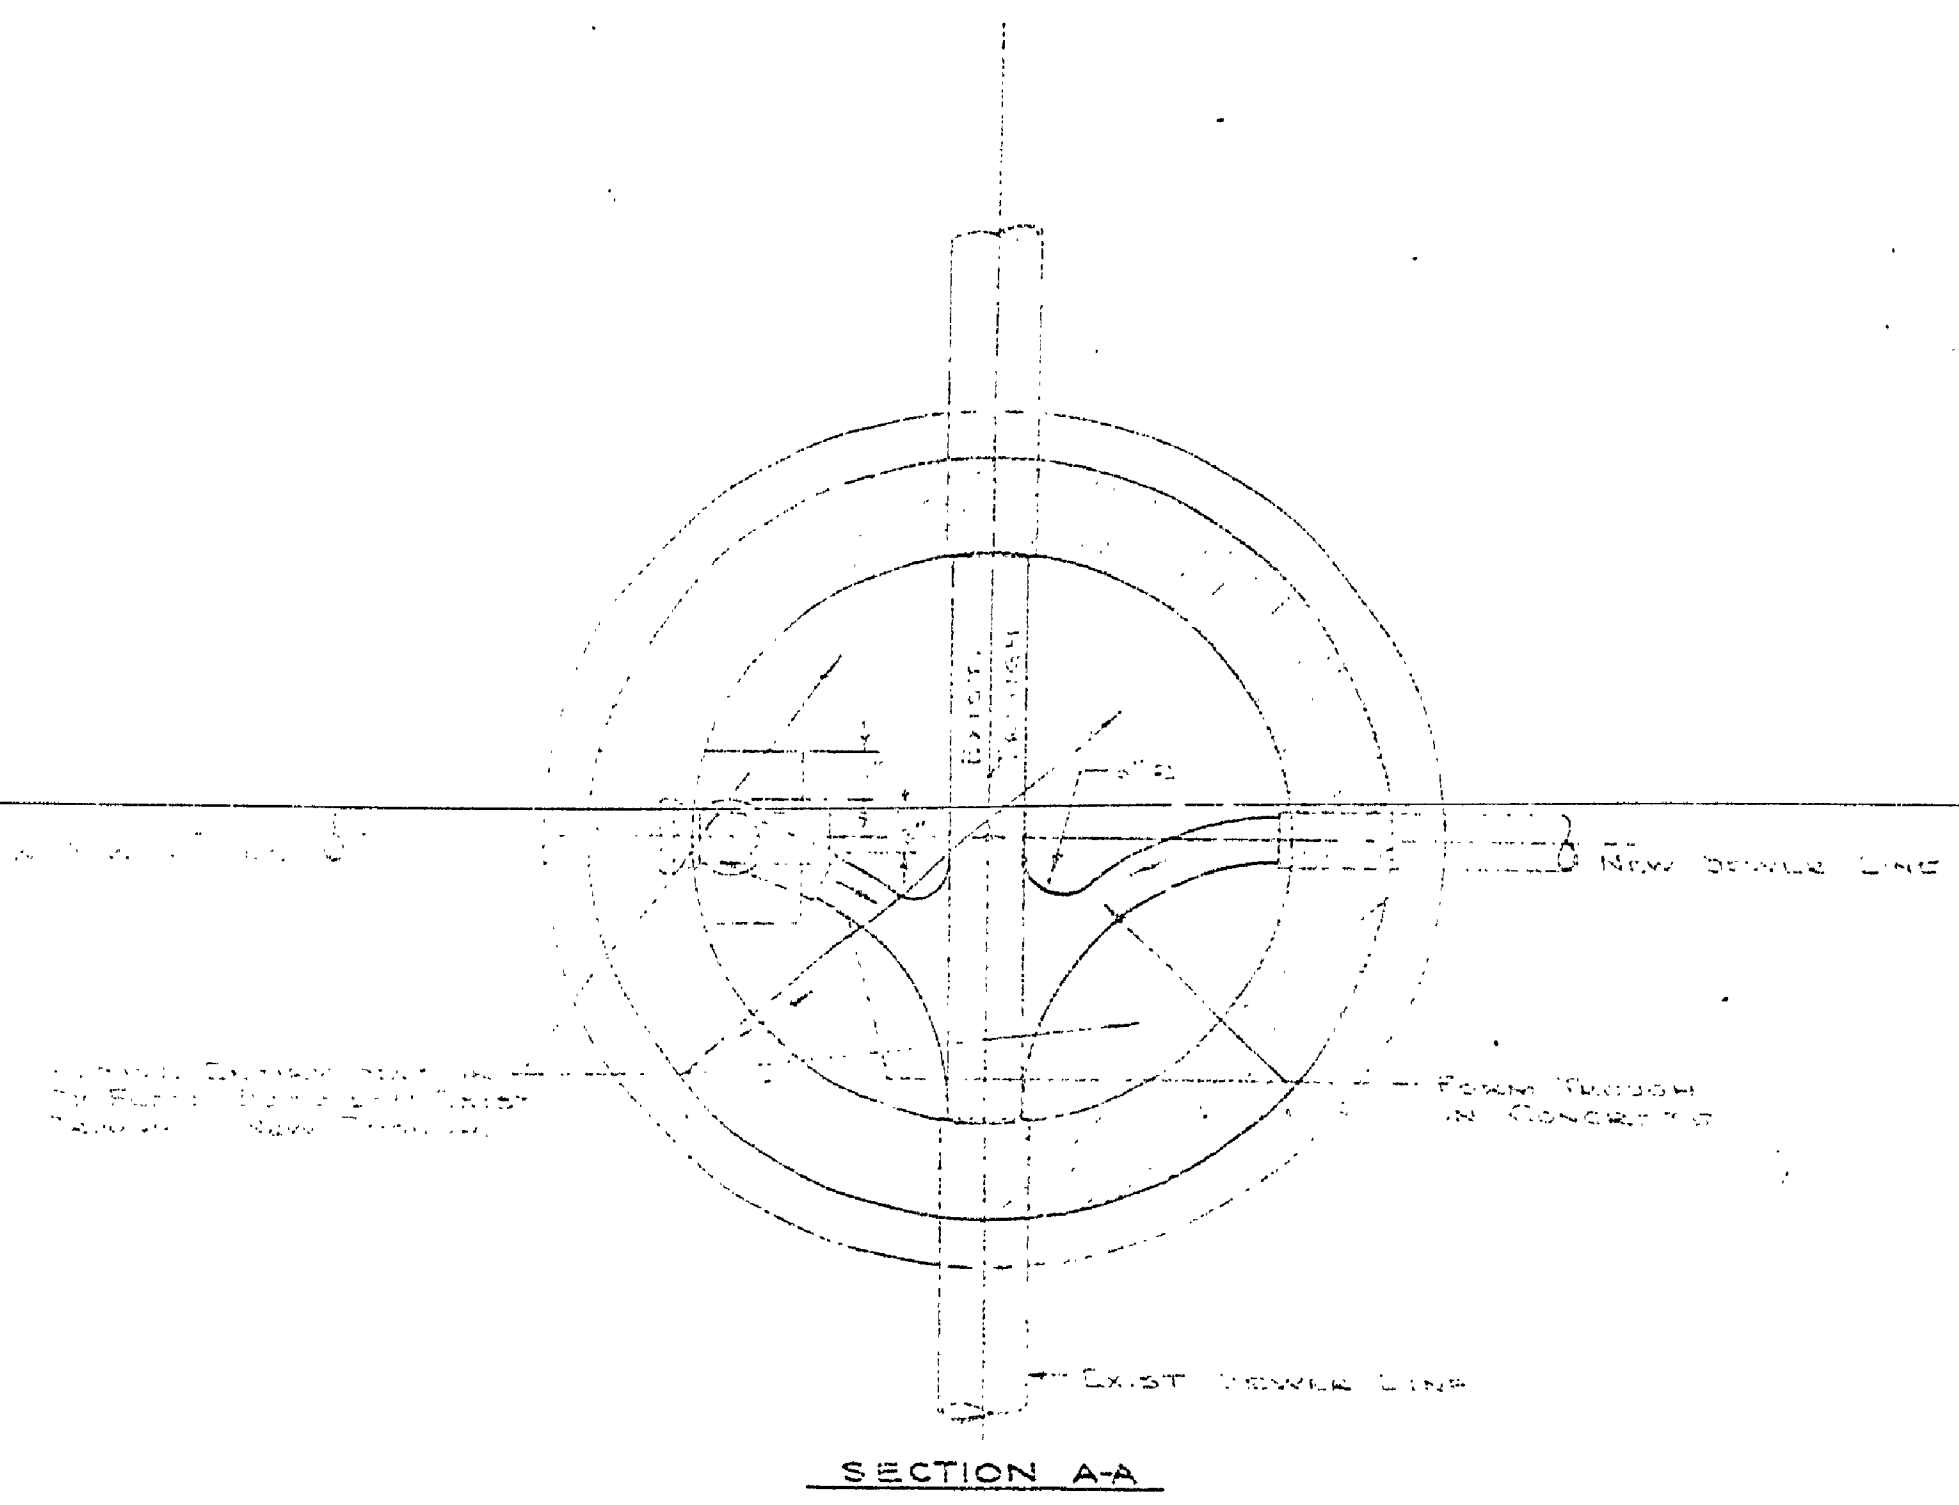


DESIGNED BY	DATE	REVIEWED	DATE	APPROVED	DATE	NO.	DATE	BY	REVISIONS	DATE	BY
DRAWN BY		ARCHITECTURAL				1			4		
CHECKED BY		ENGINEERING				2			5		
		LANDSCAPE				3			6		

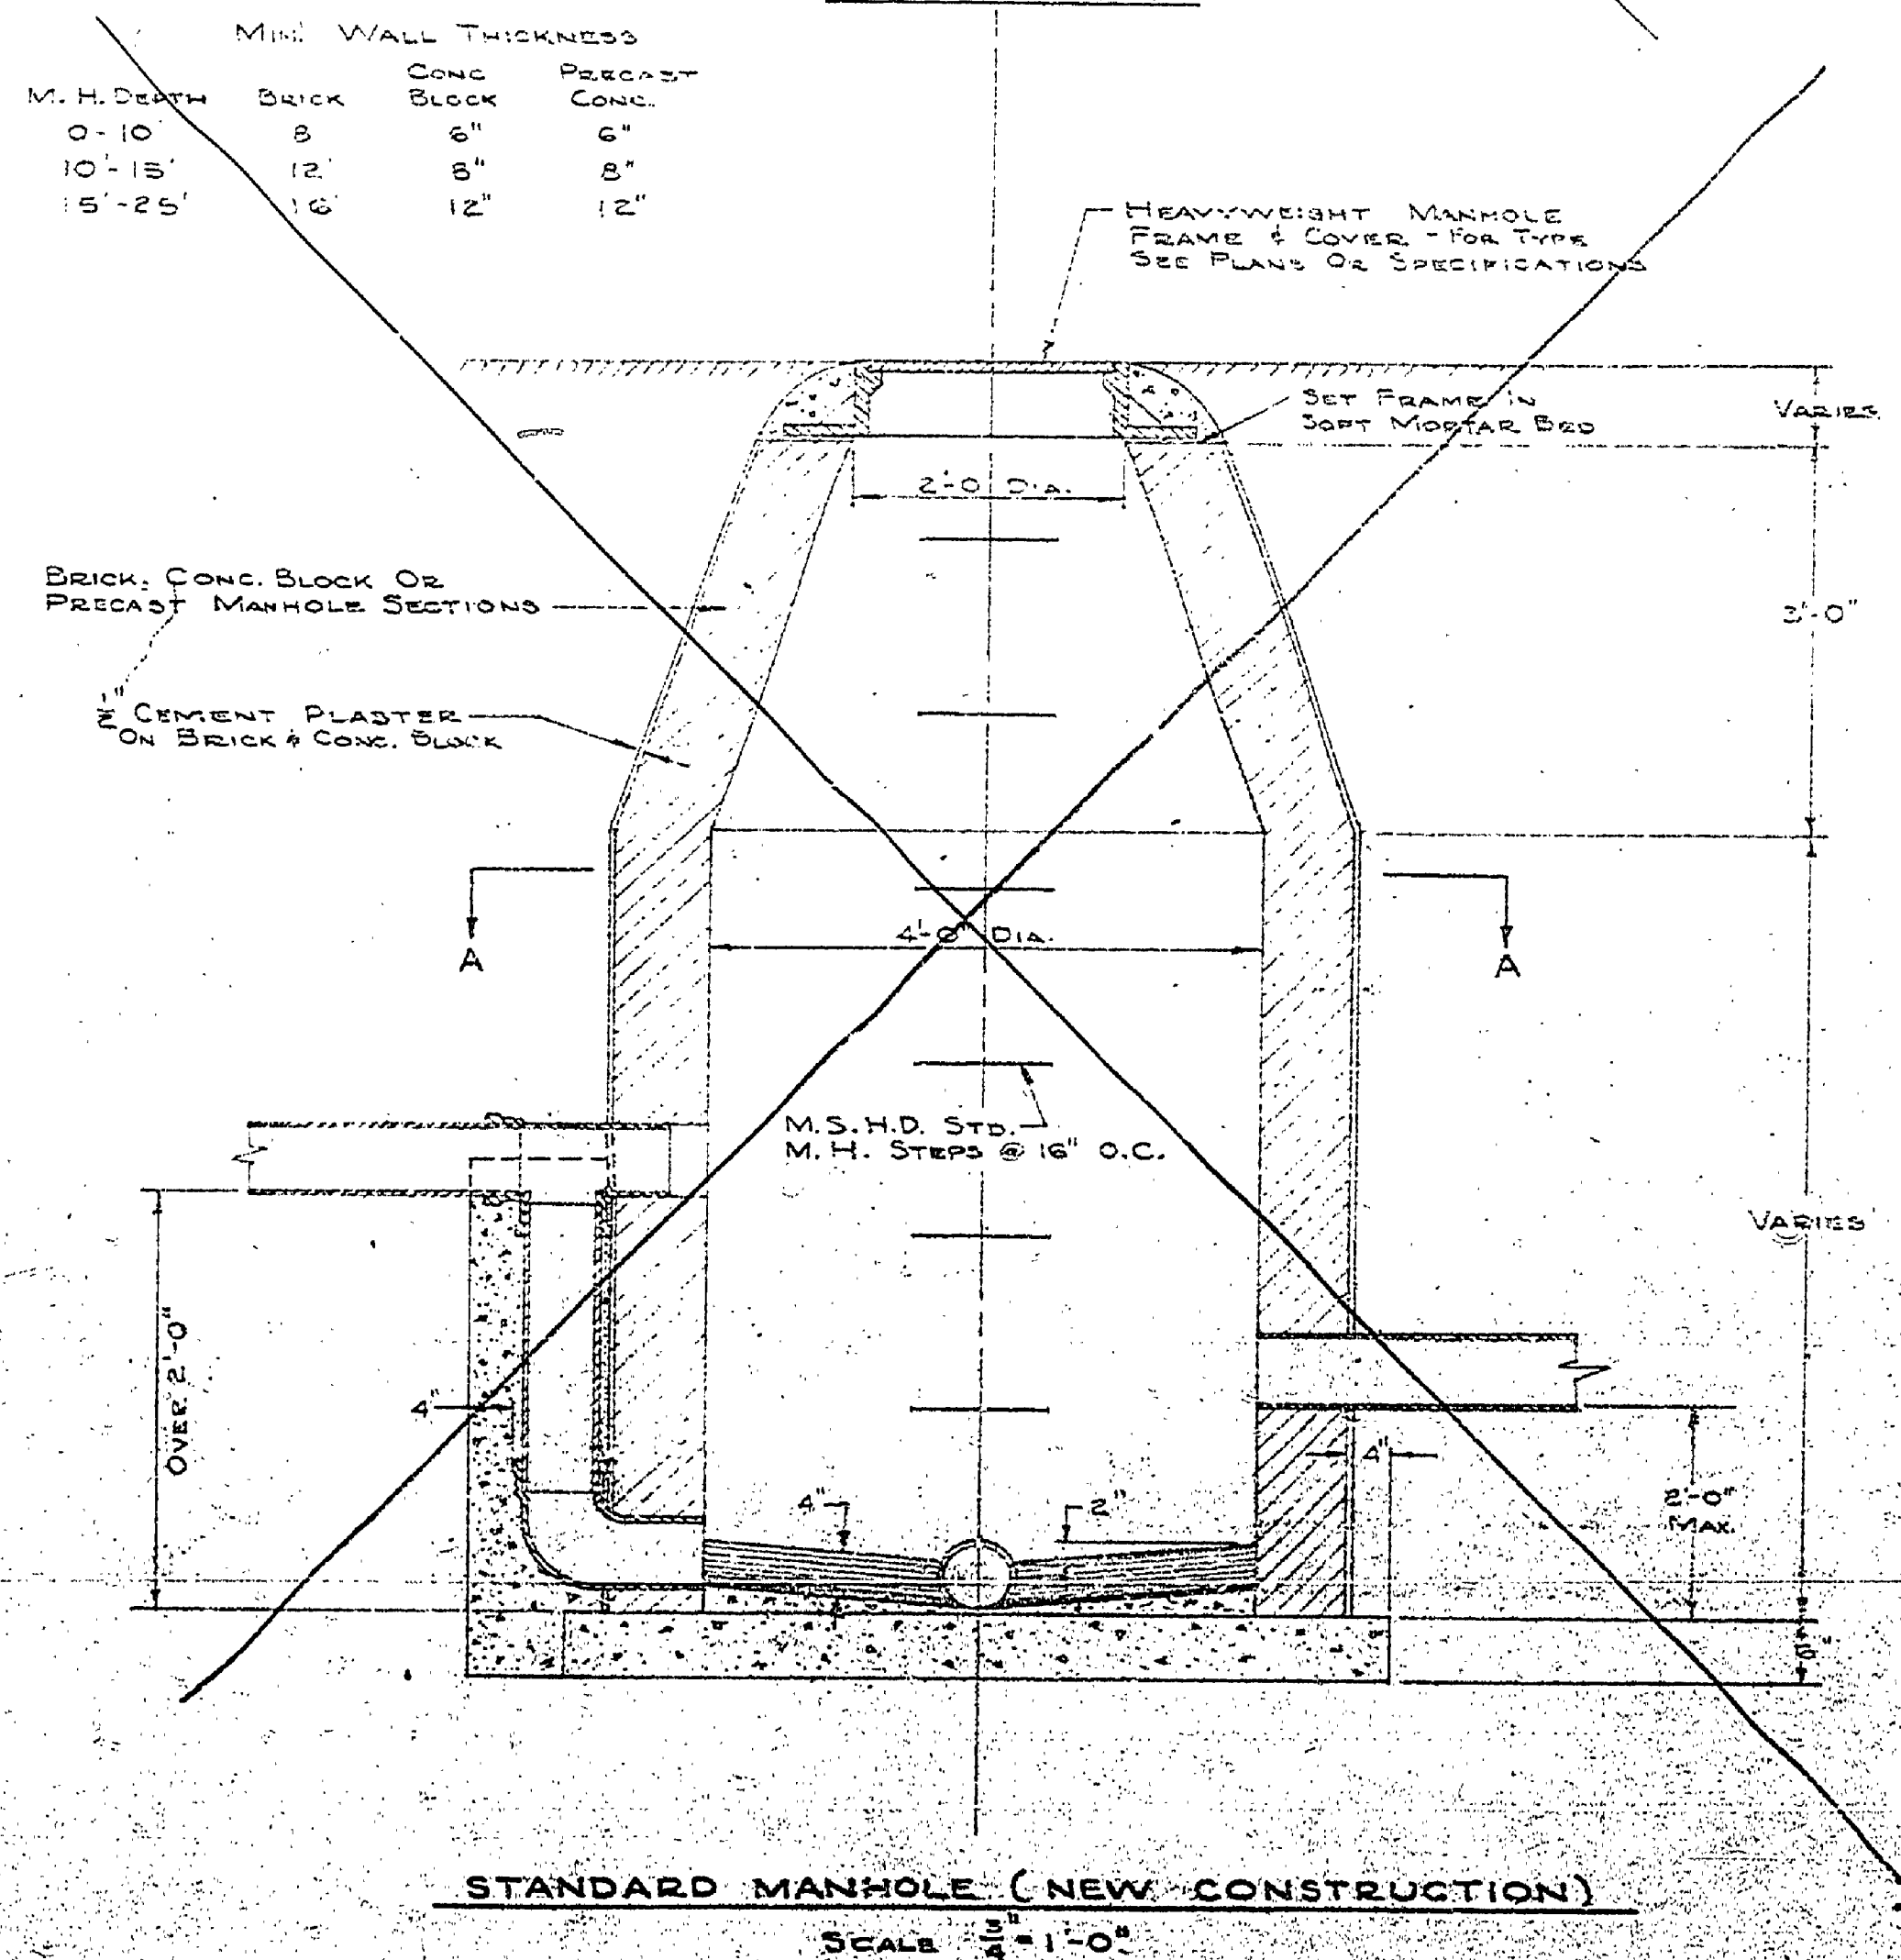

STANDARD CONNECTION AT EXISTING MANHOLE
SCALE 3/4" = 1'-0"

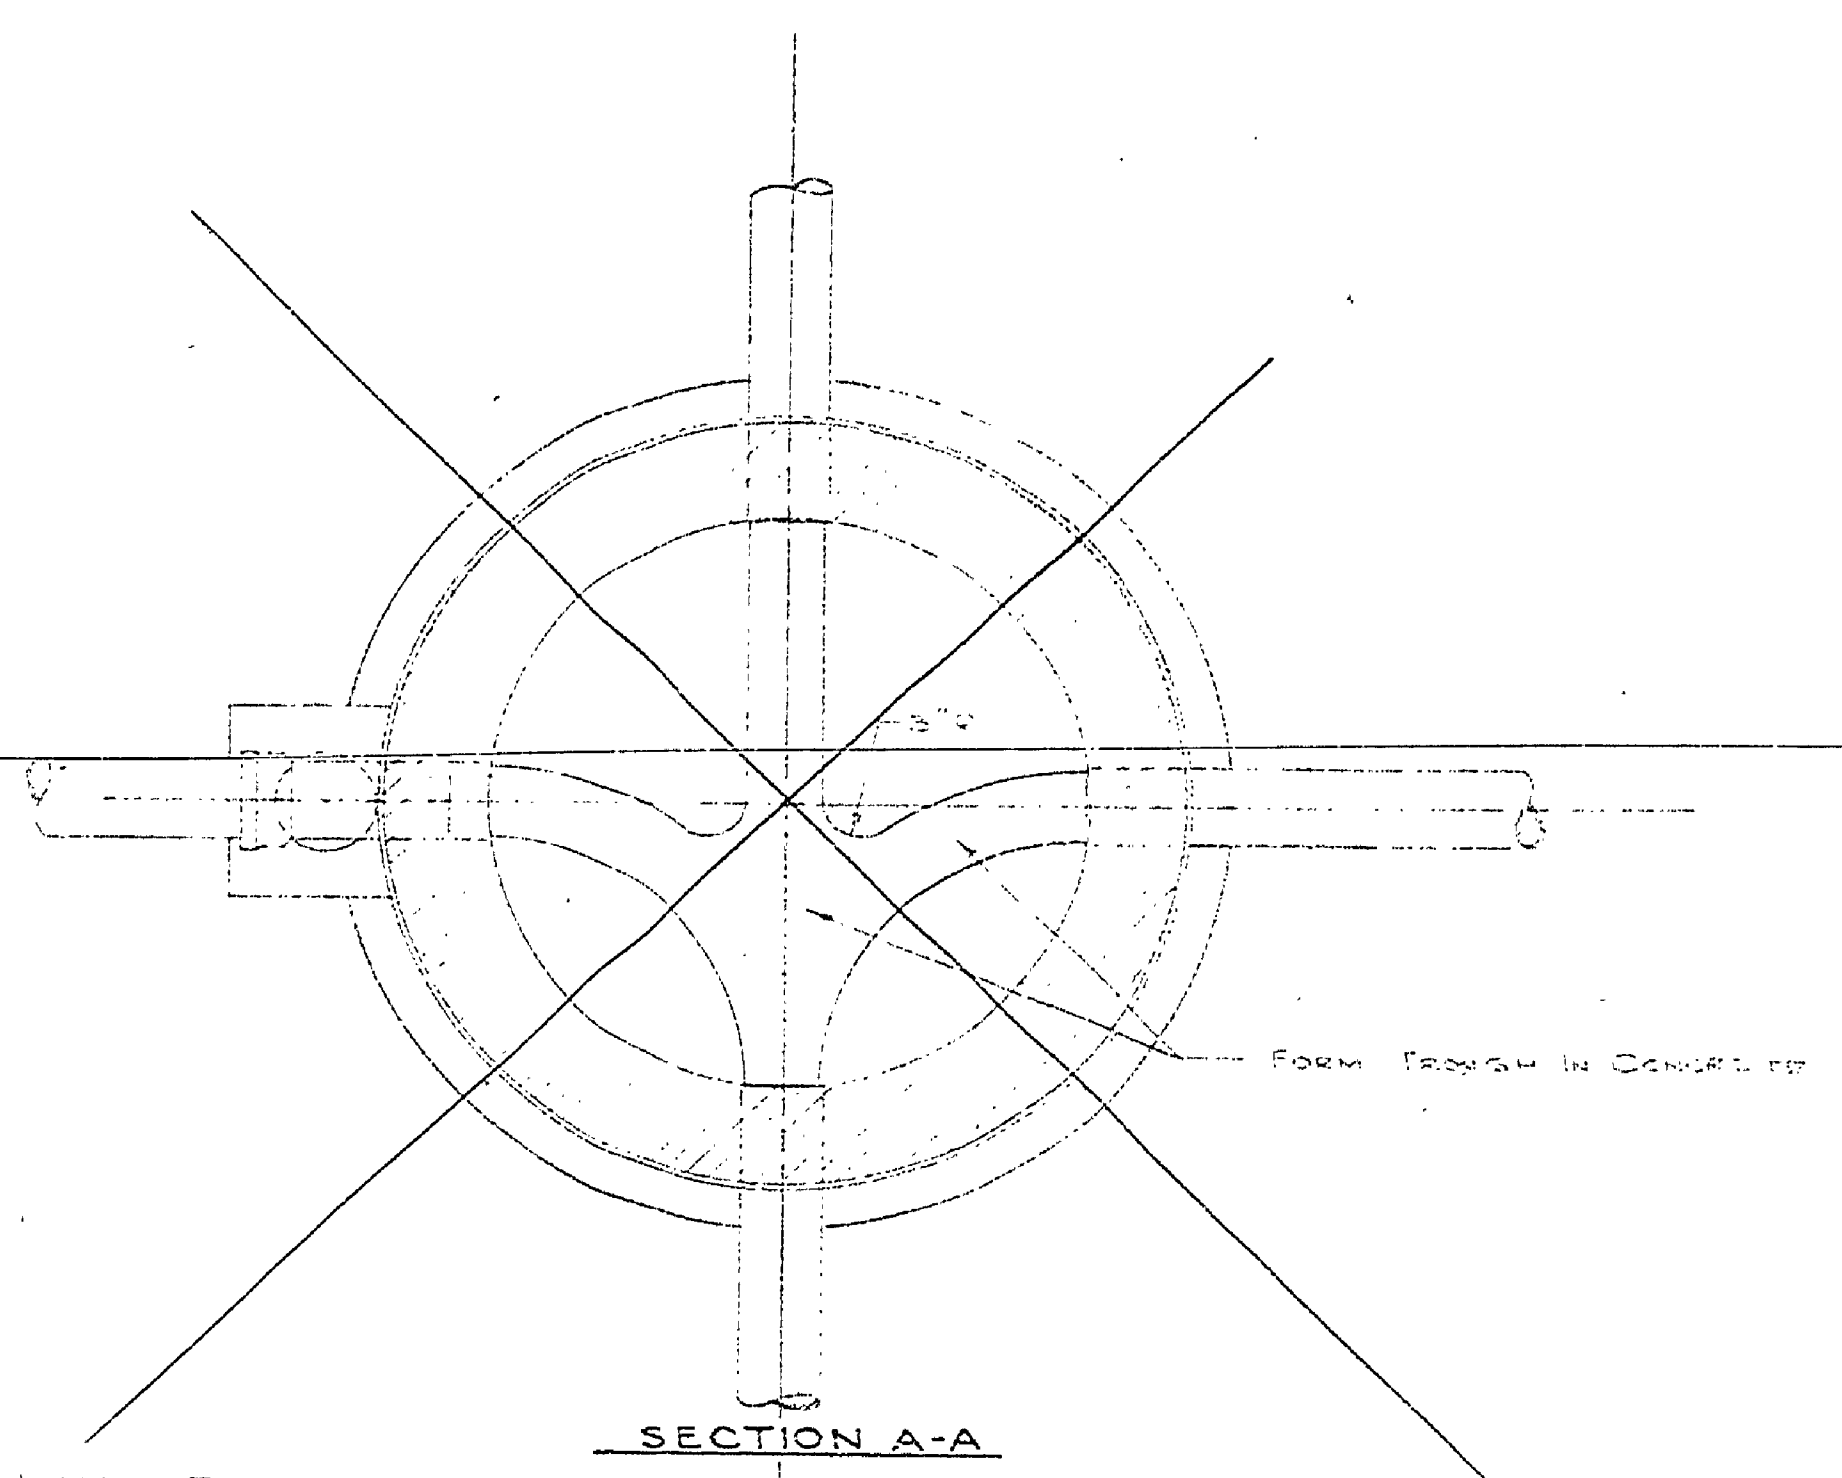

STANDARD MANHOLE (NEW CONSTRUCTION)
SCALE 3/4" = 1'-0"

M.H. DEPTH	BRICK	CONC. BLOCK	PRECAST CONC.
0'-10"	8"	6"	6"
10'-15"	12"	8"	8"
15'-25"	16"	12"	12"

RE-MICROFILM

MICHIGAN DEPARTMENT OF CONSERVATION PARKS AND RECREATION DIVISION

YANKEE SPRINGS REC. AREA STANDARD MANHOLE

SHEET NO.	PLAN NO.
4	ES-147
OF 6	