


Deep Lake

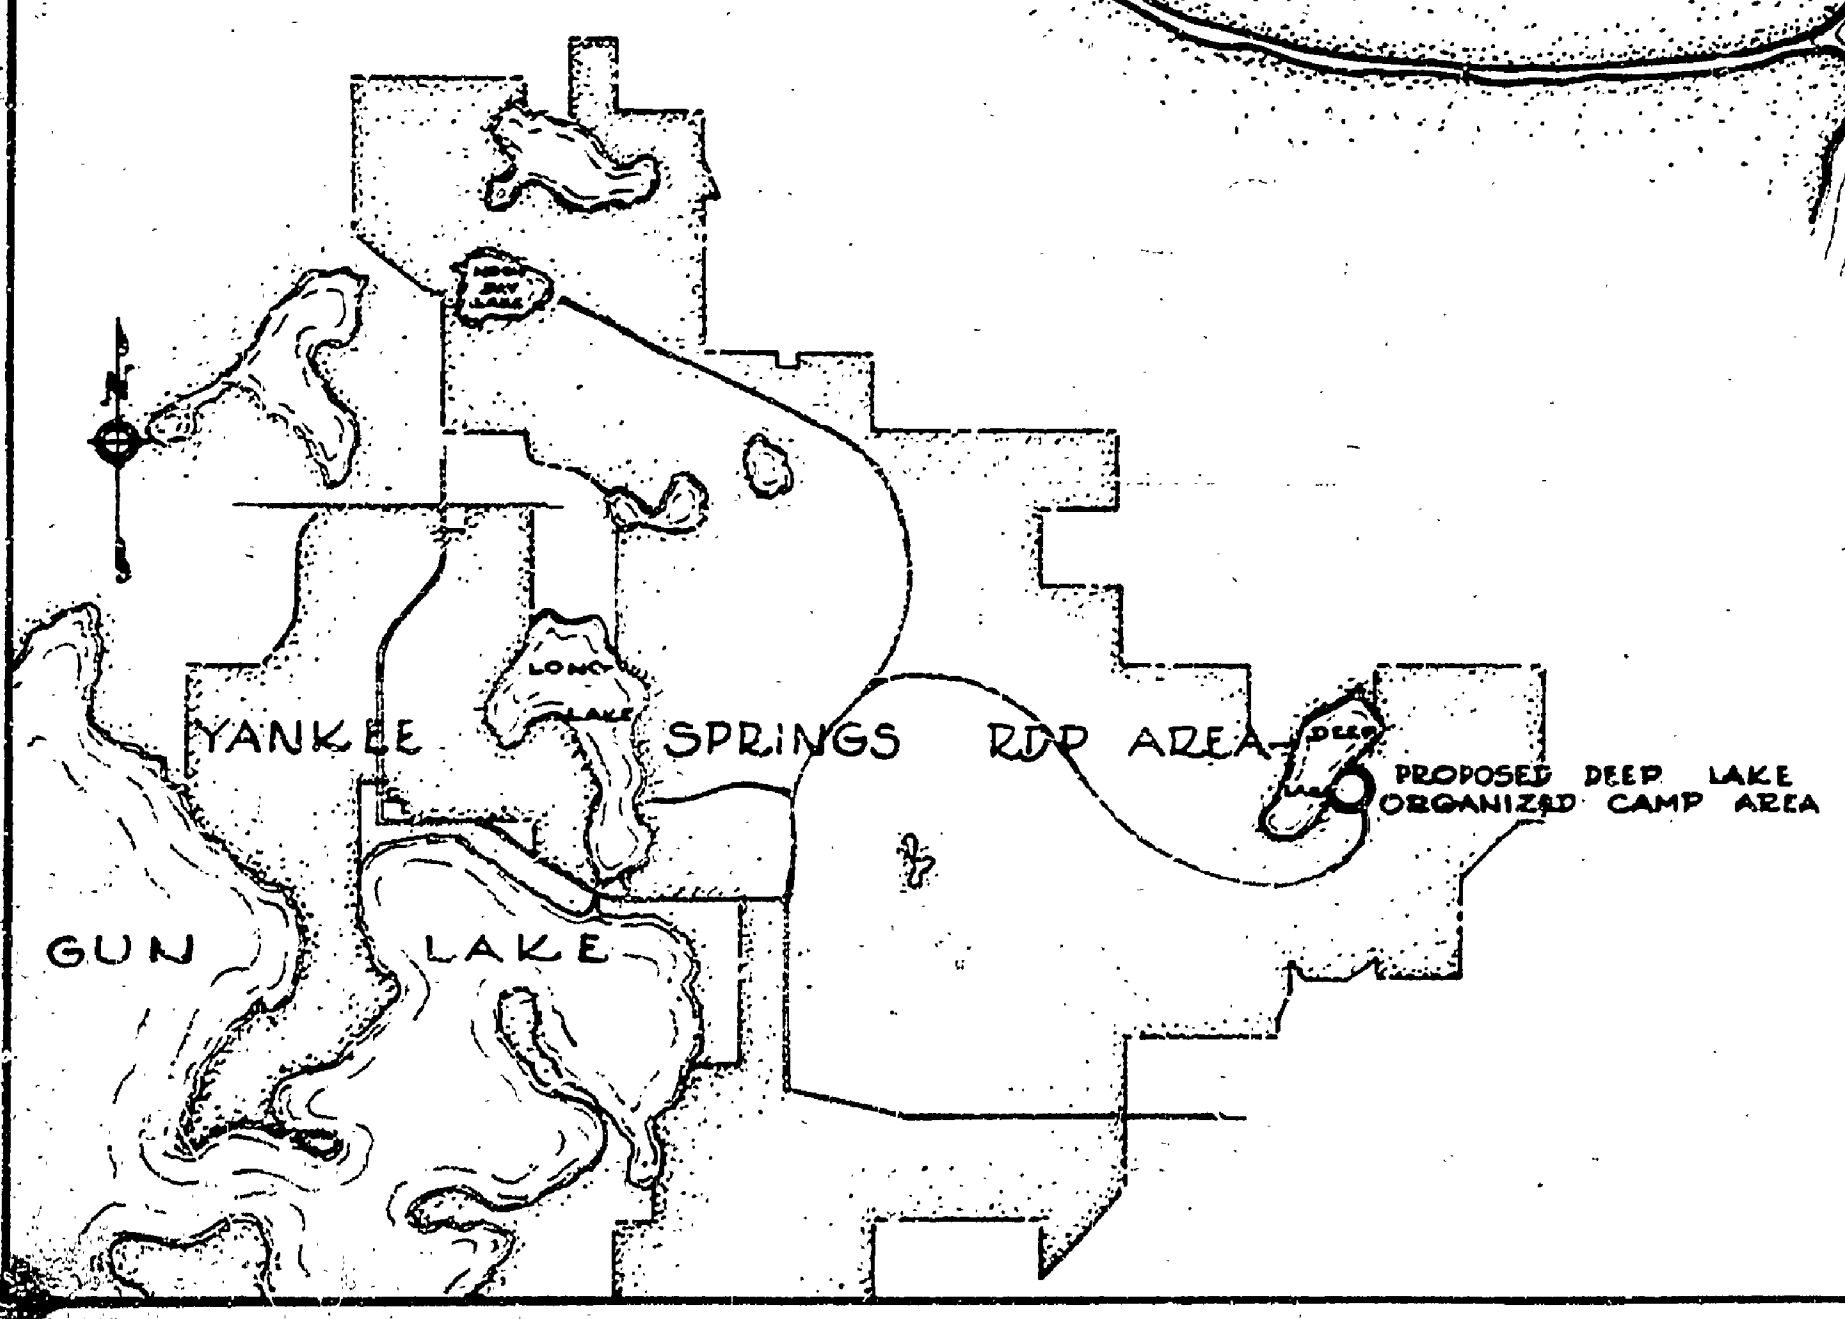

LEGEND

- Dining Hall & Kitchen
- Administration Building
- Campers Sleeping Cabin
- Counsellors Sleeping Cabin
- Highway
- Fuel & Ice Storage
- Garage
- Helps Quarters
- Unit Lodge
- Craft Shop
- Unit Latrine
- Staff Quarters
- Central Latrine
- Museum
- Pump House
- Water Storage Tank
- Proposed Water Line
- Proposed Sewer Line
- Proposed Trails
- Proposed Power Line
- Proposed Telephone Line
- Soap Tread
- Septic Tank & Distribution Field
- Proposed Buildings
- Proposed Planting

PACKING LIST

11

MICHIGAN DEPARTMENT OF CONSERVATION		IN COOPERATION WITH	
		UNITED STATES	
		DEPARTMENT OF THE INTERIOR	
		NATIONAL PARK SERVICE	
DESIGNED BY M.C.J.-V.F.C.	YANKEE SPRINGS PROJECT	PLAN NO. 9031	SCALE 1"=100'-0"
APPROVED BY T.N.Z.-V.F.C.	LAYOUT PLAN FOR DEEP LAKE ORGANIZED CAMP AREA	RDP-MI-6	DATE 3-14-39
CHECKED BY			
PREPARED & APPROVED BY	DEPUTY DIRECTOR DEPT. OF CONSERVATION		
RECORDED	INDEXED		
APPROVED	SPECIAL AGENT		