

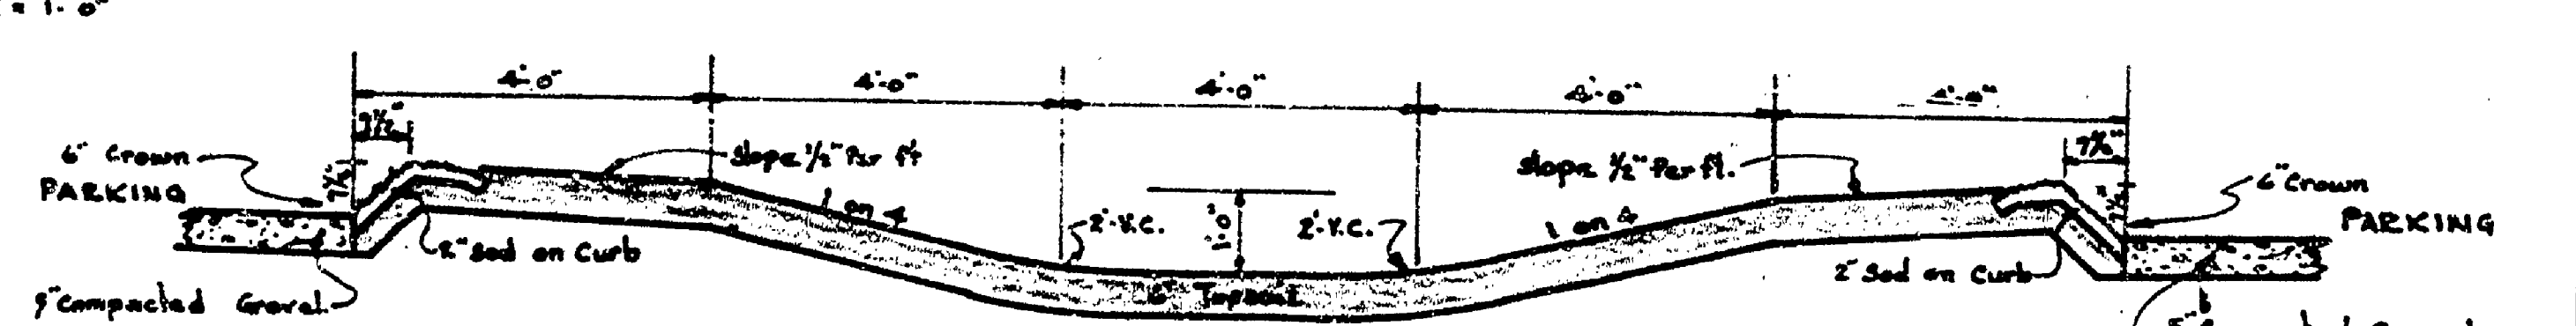
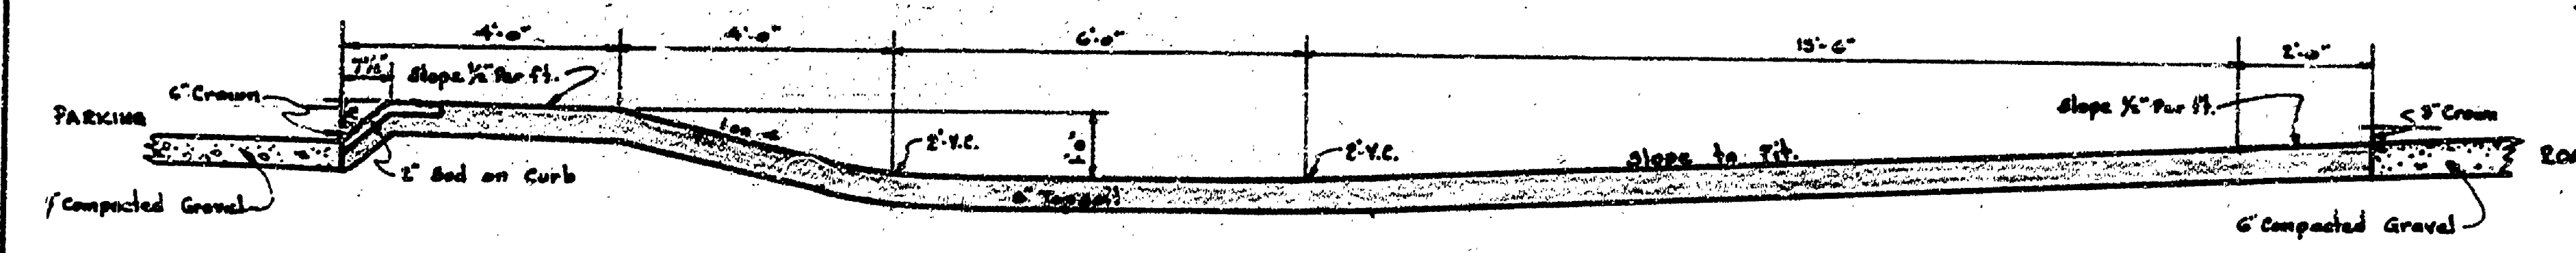
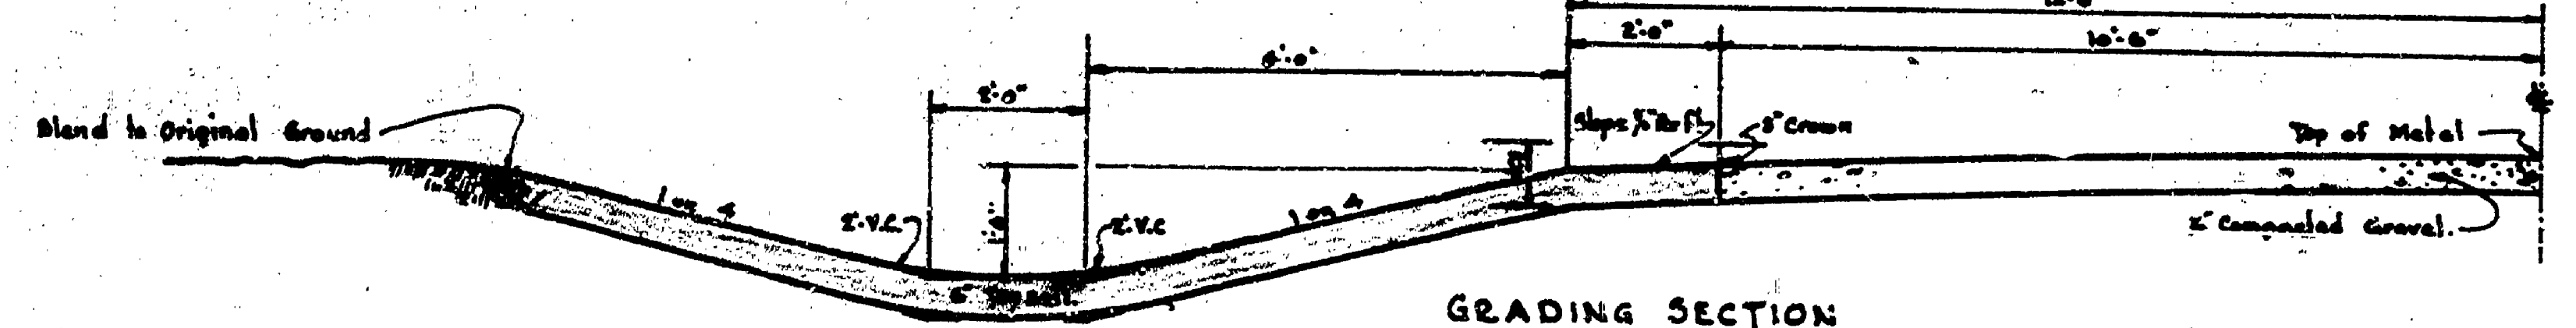
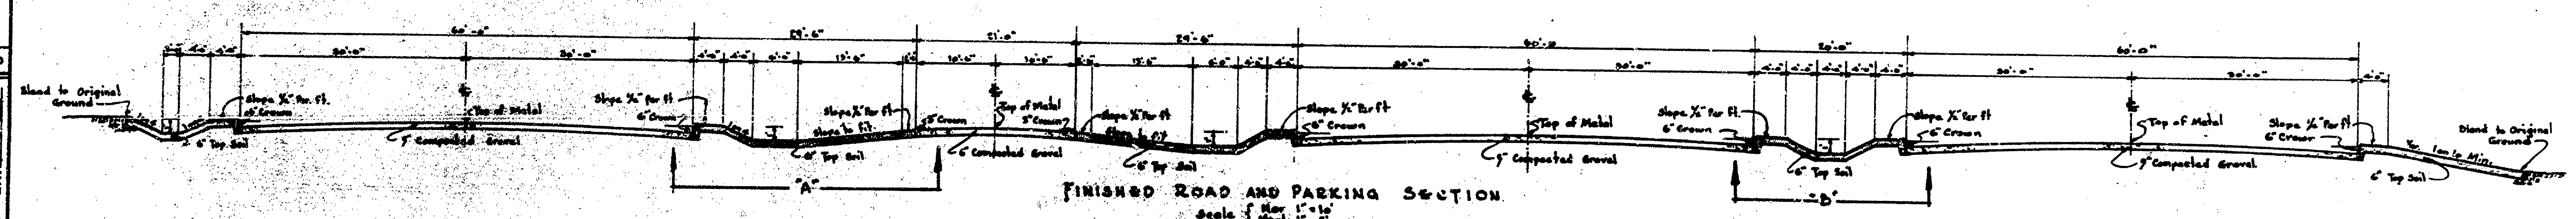
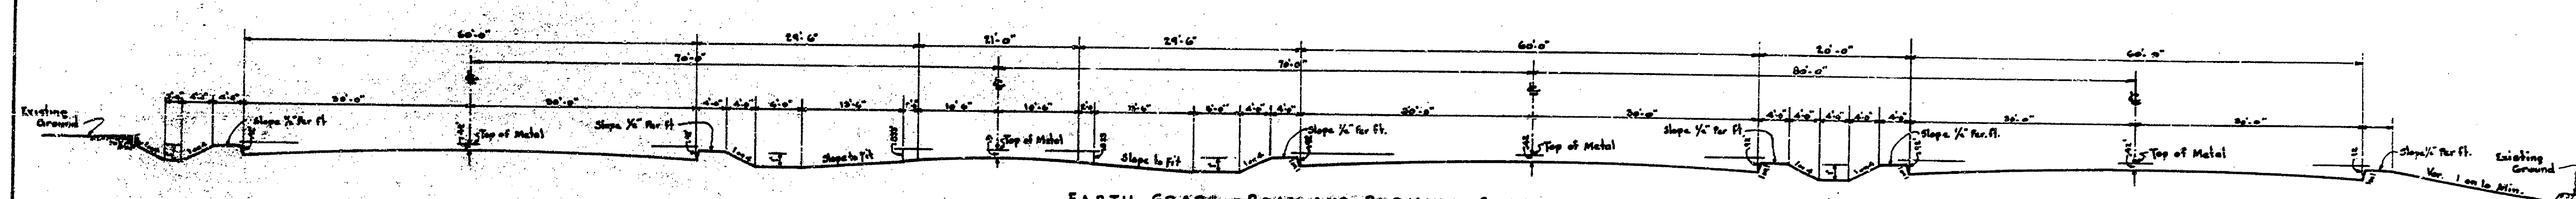
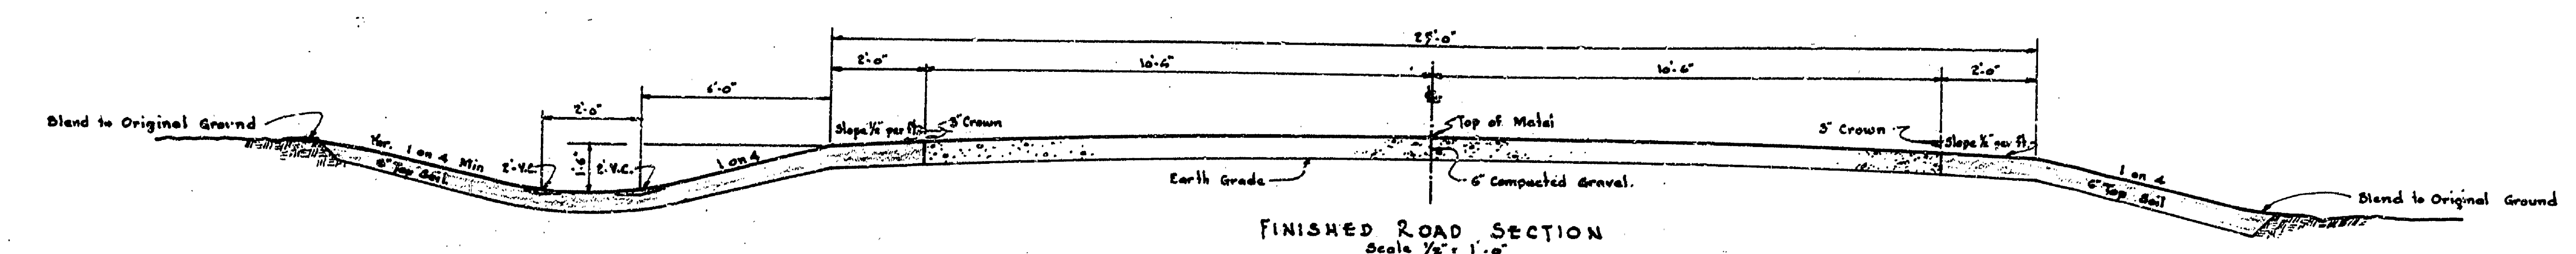


DATE	REVISIONS
DATE	4
DATE	3
DATE	2
DATE	1
NO.	3
NO.	2
NO.	1
APPROVED BY	DATE
ARCHITECTURAL	10-21-55
ENGINEERING	10-21-55
LANDSCAPE	10-21-55
REVIEWED BY SECTIONS	DATE
J.I.R.	10-21-55
H.C.H.	10-21-55
J.I.R.	10-21-55
TRACED BY	DATE
J.W.F.	10-21-55
CHECKED BY	DATE
J.W.F.	10-21-55
DRAWN BY	DATE
L.M.C.	10-21-55

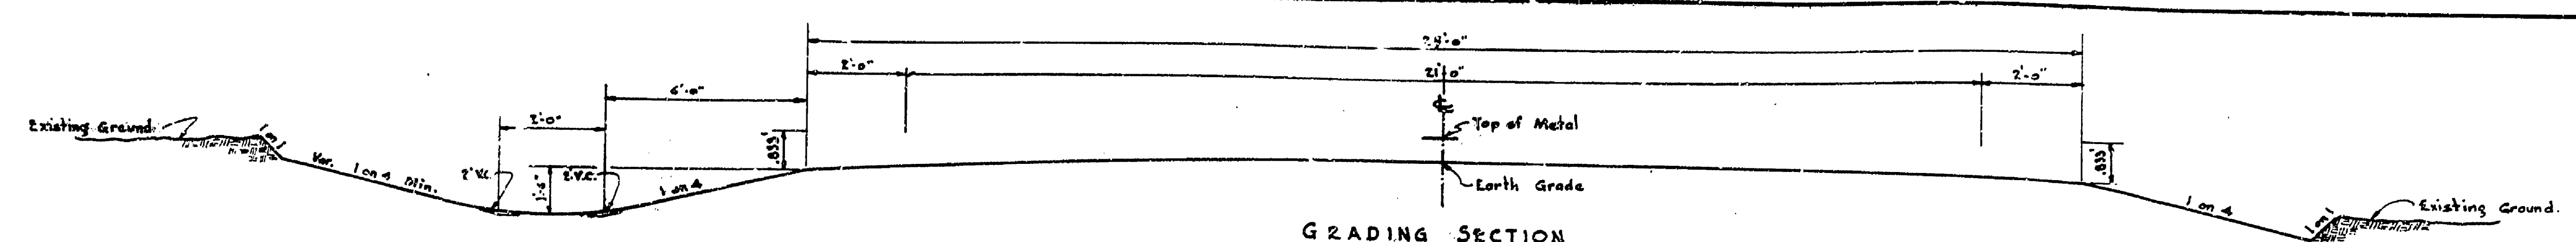

NOTE - Sod to be placed without horizontal joints and upper edge to be rolled under surface of topsoil.

NOTE - Sod to be placed without horizontal joints and upper edge rolled under surface of topsoil.

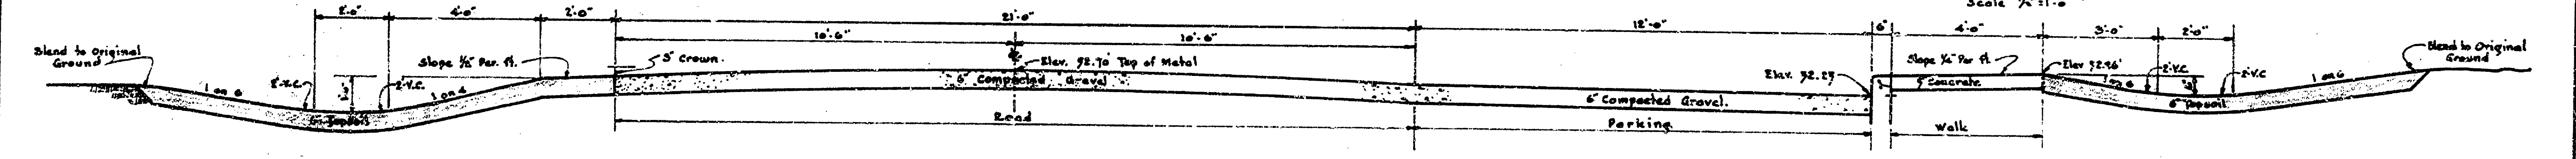

NOTE - Topsoiling and sodding are not work items of this contract.